





PROPOSED GROUND FLOOR PLAN
1:100

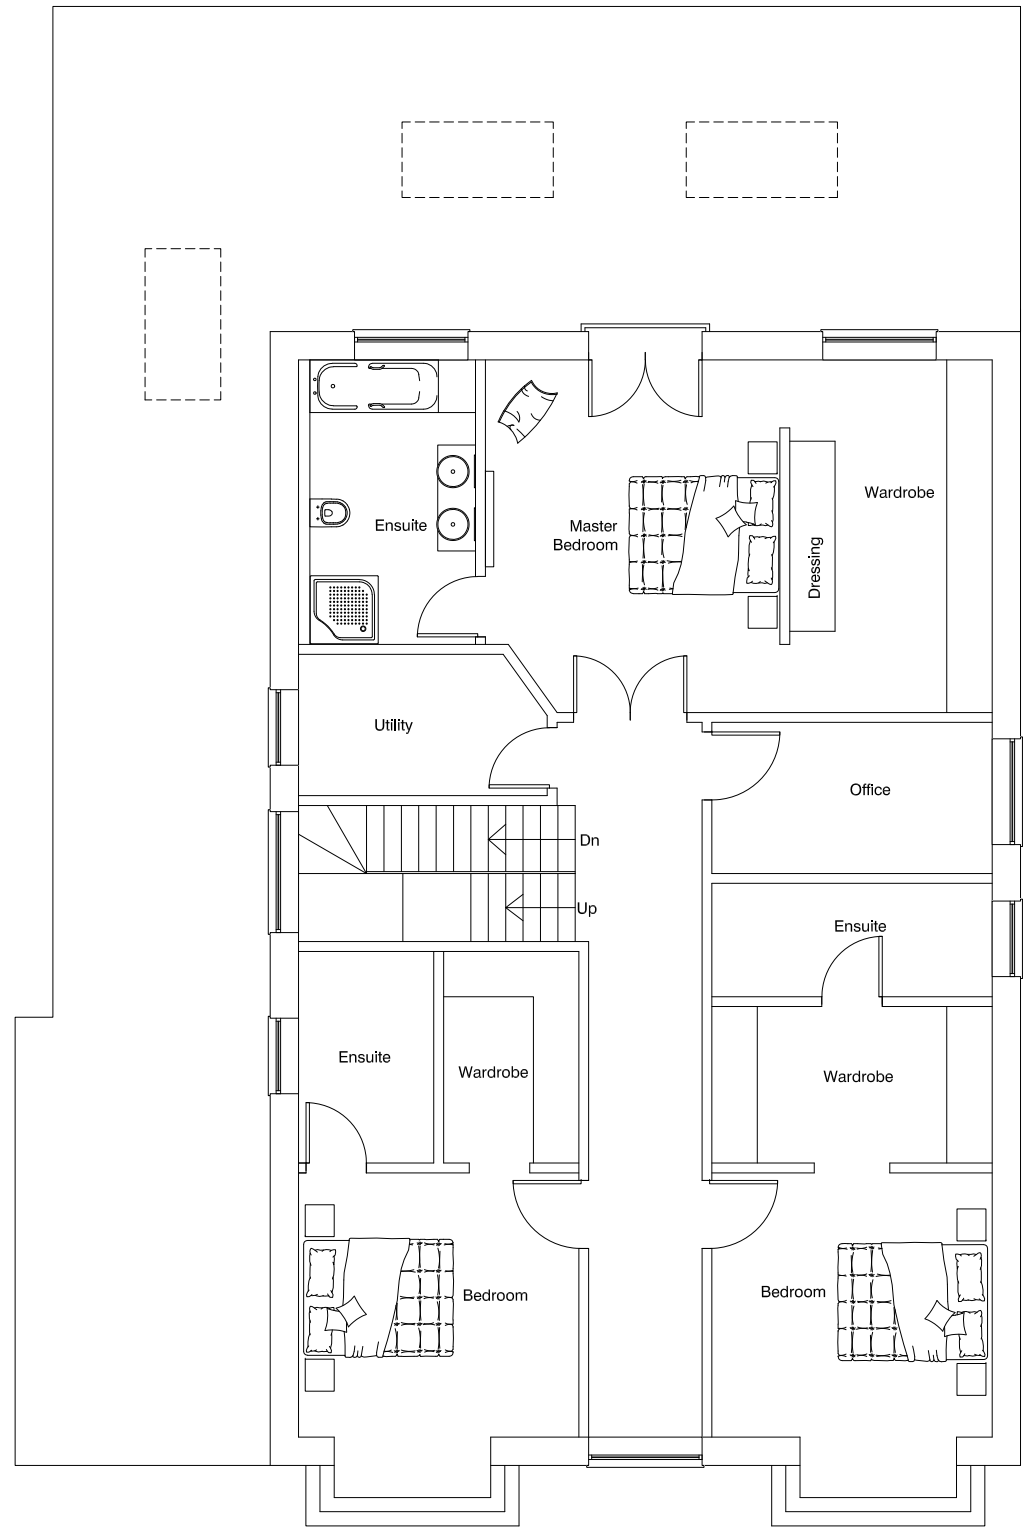

PROPOSED FIRST FLOOR PLAN
1:100

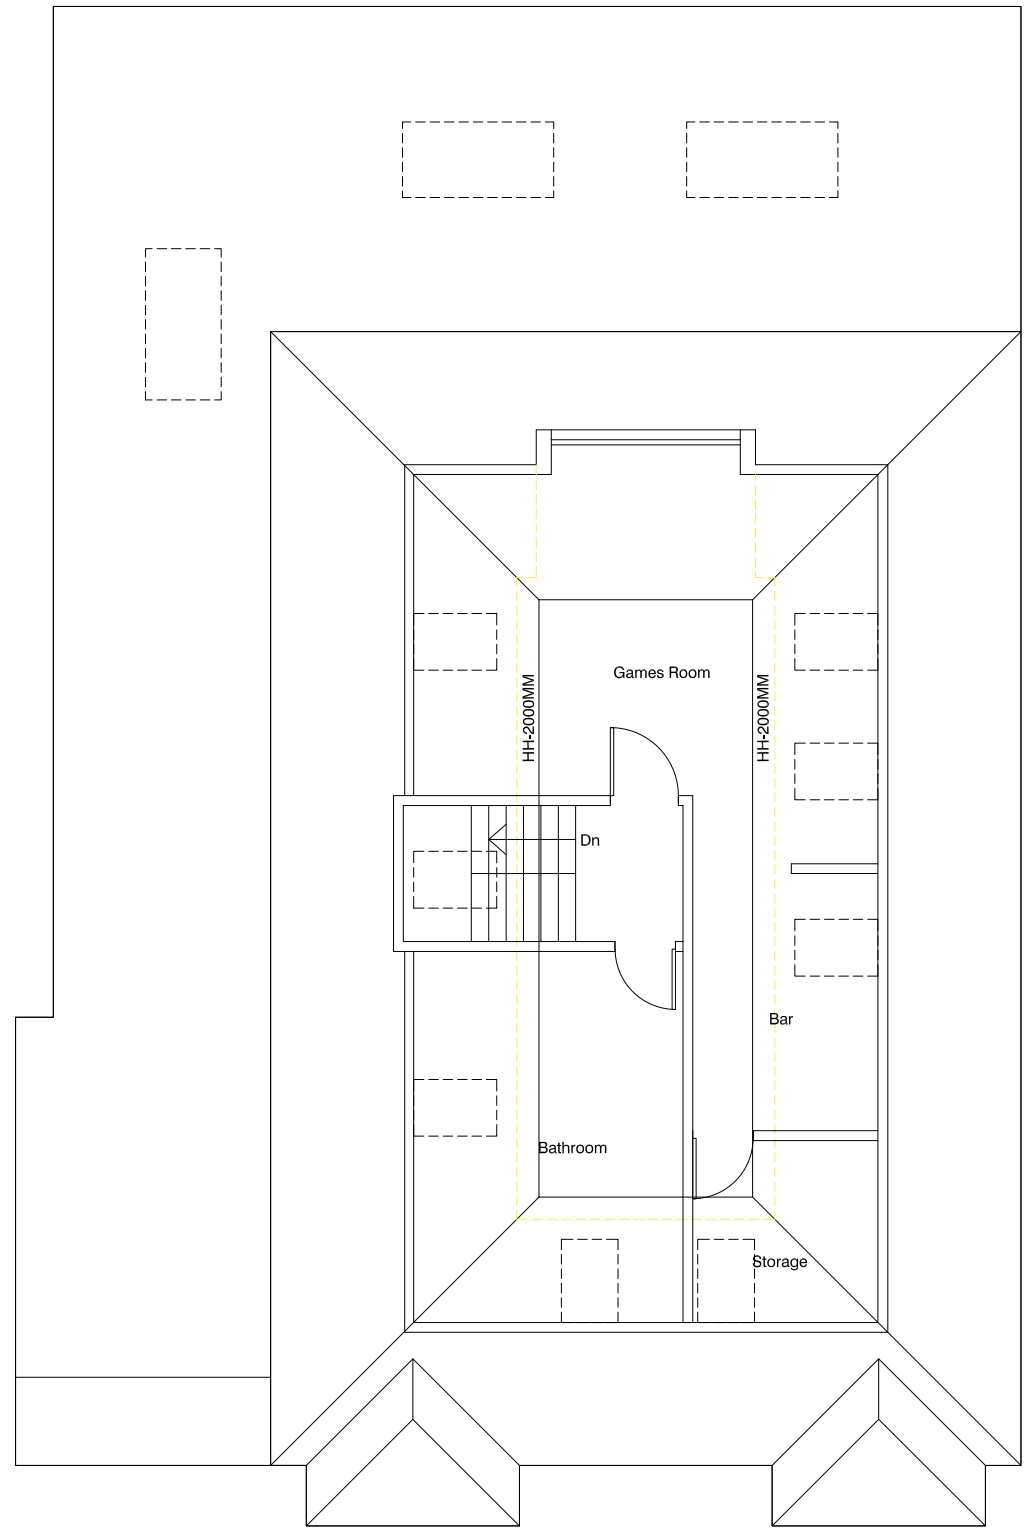

PROPOSED LOFT PLAN
1:100

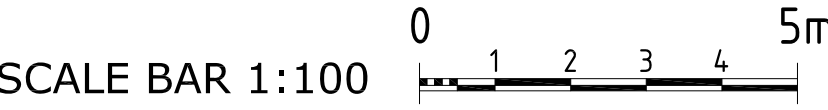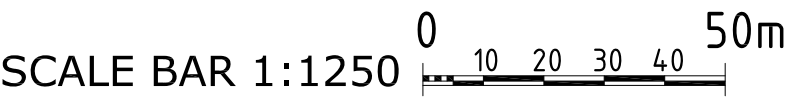

Consilio
DESIGN • PLANNING • ARCHITECTURE



Unit 1, 54a Cowley Mill Rd,
Uxbridge UB8 2FX
TEL: 01494932288
02039580151
EMAIL: info@consiliotownplanning.co.uk

DISCLAIMER:
THESE ARE THE PLANNING DRAWINGS
AND SHOULD NOT BE USED FOR
STRUCTURAL CALCULATIONS OR ANY
ENGINEERING PURPOSE.

IMPORTANT NOTE:ALL
1. ALL GUTTERS, FOUNDATIONS
AND DOWN PIPES TO REMAIN
WITHIN THE BOUNDARY LINES
OF THE SUBJECT PROPERTY.
2. ALL PLANS ARE SUBJECT TO
FULL PLANS APPROVAL BY
BUILDING CONTROL, NOT
BUILDING NOTICE.

REVISION	DESCRIPTION	DATE
THIS DRAWING IS SUBJECT TO COPYRIGHT DO NOT REPRODUCE THIS DRAWING WITHOUT PRIOR PERMISSION FROM CONSILIO		

DESCRIPTION:
REPLACEMENT DWELLING

CLIENT / JOB ADDRESS:
41A PARKFIELD ROAD
ICKENHAM
UB10 8LW

DRAWING TITLE PLANNING APPLICATION

SCALE	1:100, 1:500 & 1:1250	@ A1	STATUS	PA
DATE	23/04/2024		CHECKED	HM
JOB.NO.	41-23-01		DRAWN	SG
DWG.NO.	PA-02		REVISION	