


# Existing Ground Floor Plan - 1:50

Revisions	
Rev	Detail

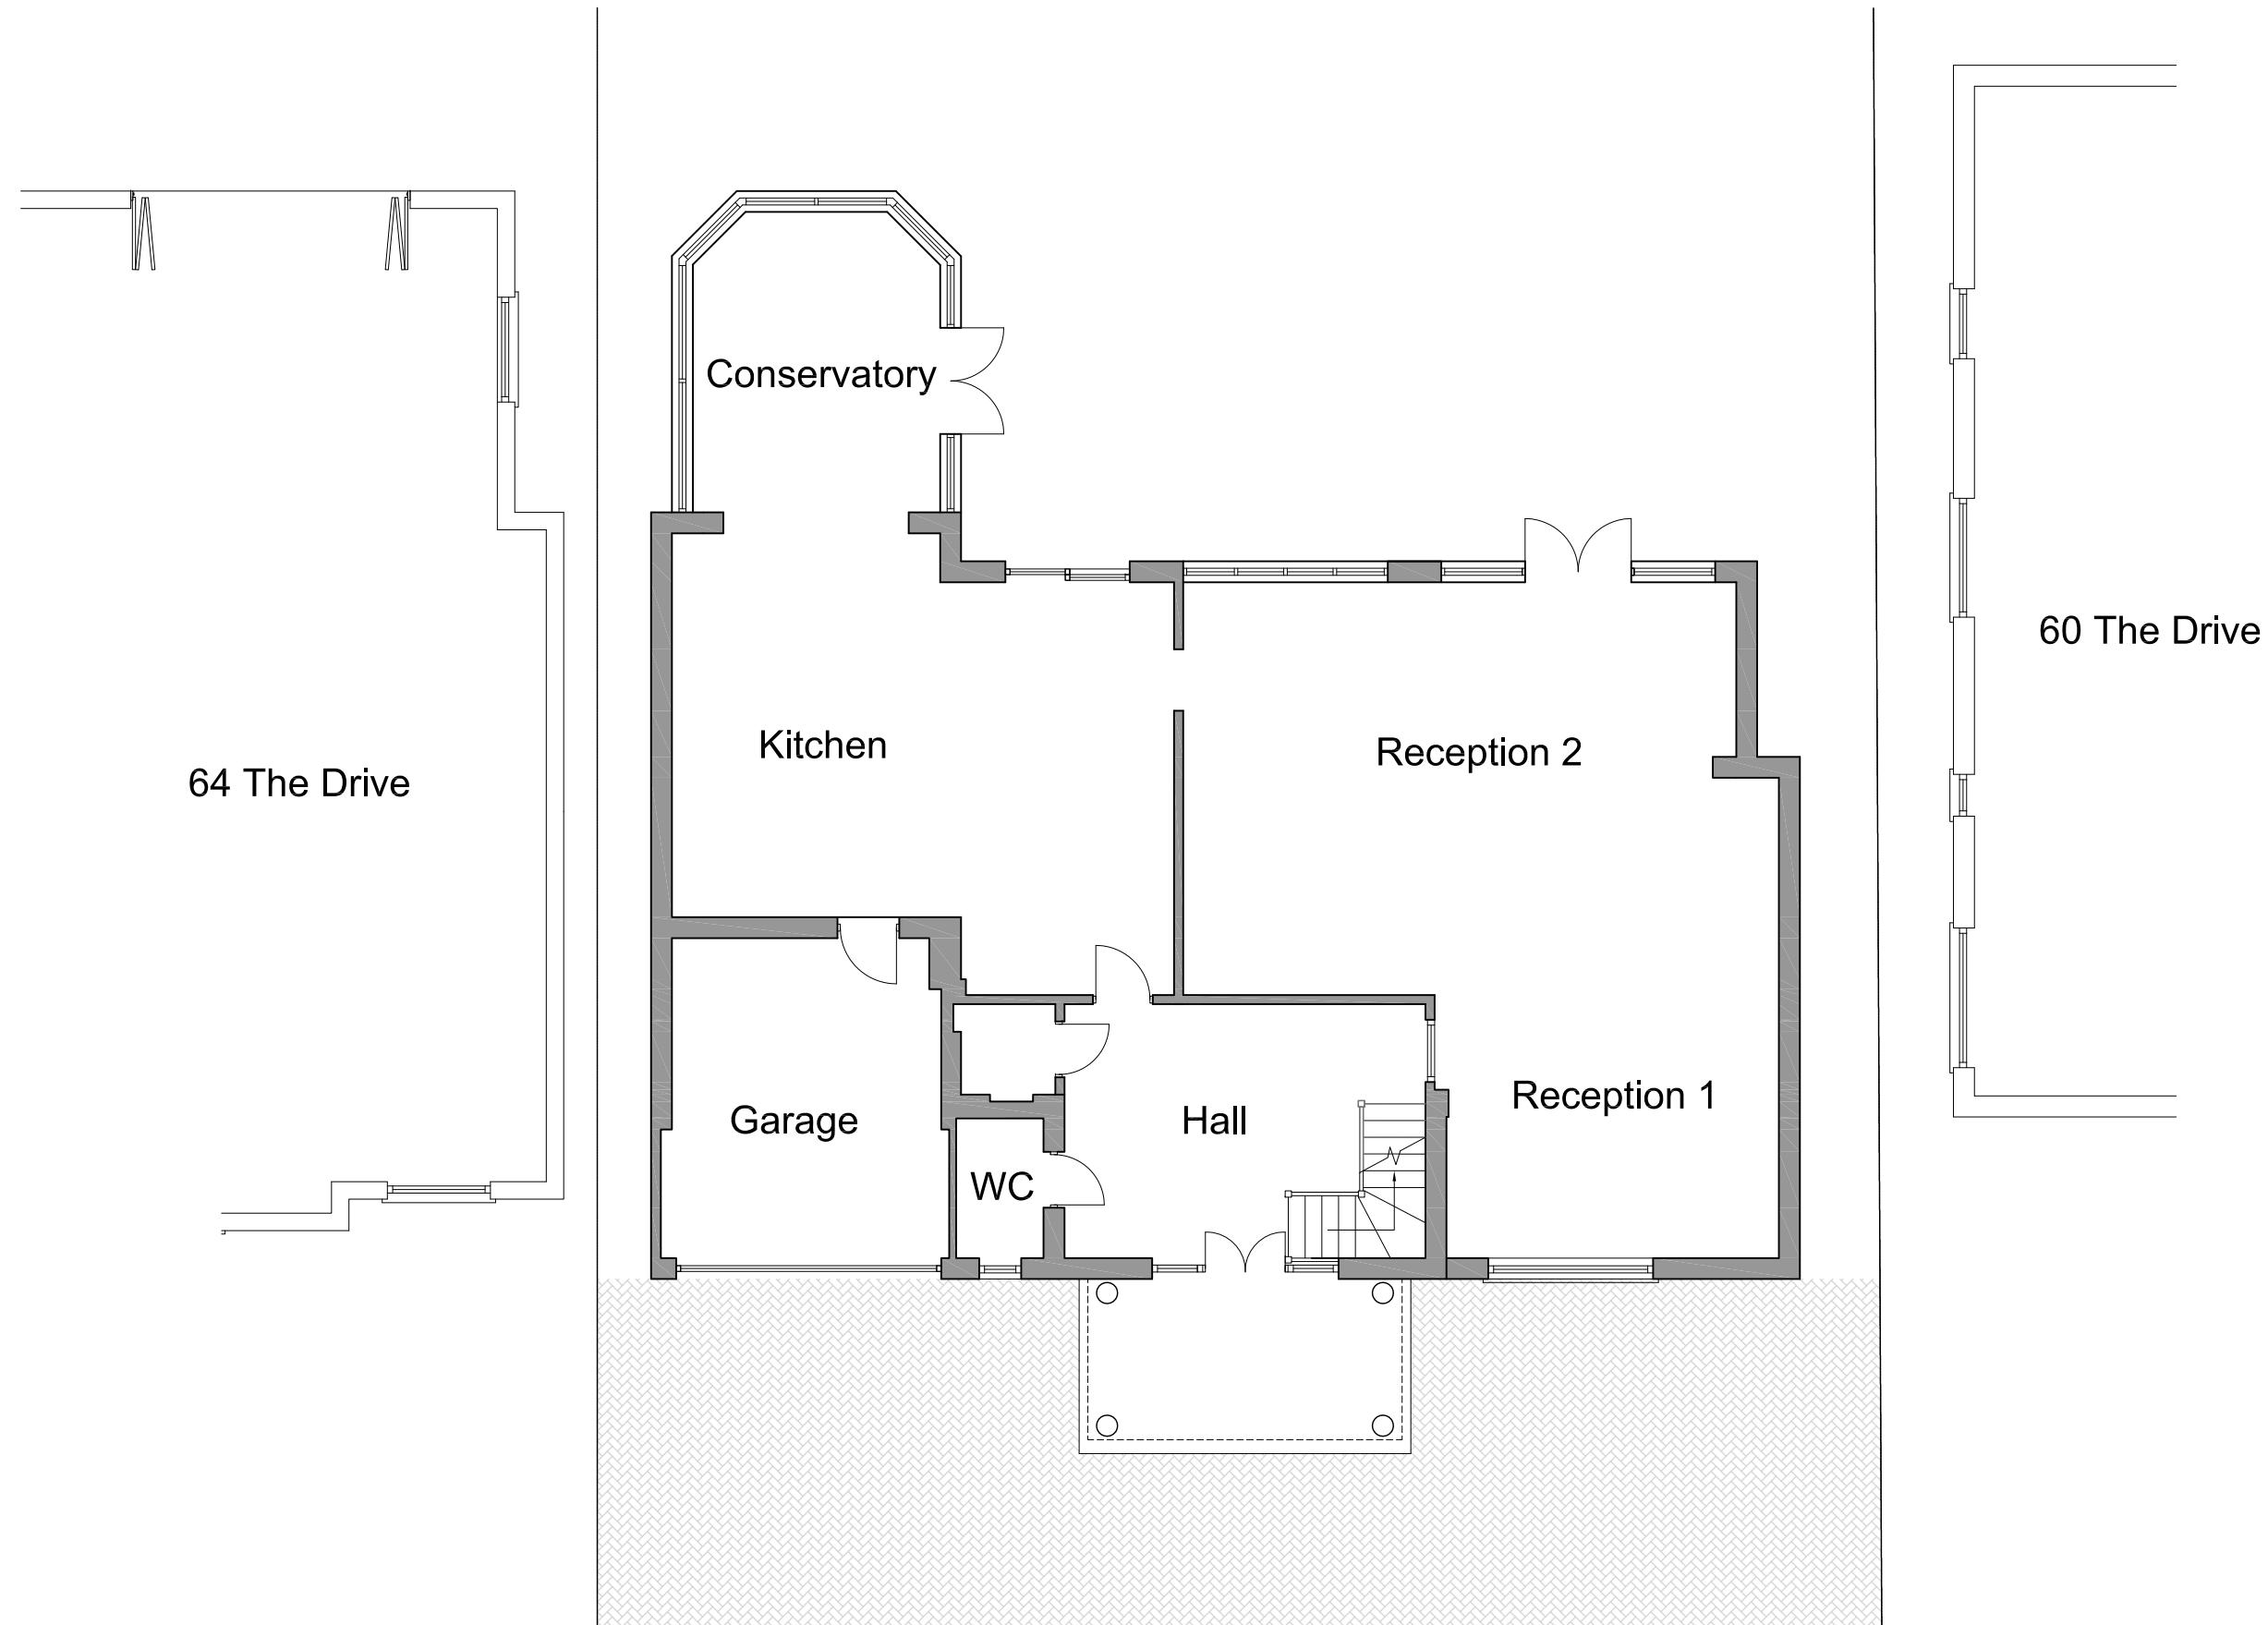


All dimensions and levels to be checked on site by contractor prior to commencement of work.  
 This drawing and the copyrights and patents therein are the property of the Linear Insight Ltd and may not be used or reproduced without consent.  
 This drawing is to be read in conjunction with all relevant consultants and/or specialist's drawings/documents and any discrepancies or variations are to be notified to the designer before the affected work commences.  
 All works on site are to be carried out fully in accordance with current CDM regulations and recommendations, current Building Regulations, British Standards and Codes of Practice as appropriate.

Purpose of Issue	Project	Drawing	
Preliminary	62 The Drive	Existing Ground Floor Plan	<b>LINEAR INSIGHT Ltd</b>
Information	Ickenham		Architectural Design and Development Solutions
Approval	Hillingdon		info@linearinsight.com - www.linearinsight.com
Tender	UB10 8AQ		
Construction			
	Client	Drawing Scale	Rev.
	Mr and Mrs Velani	1:50@A3	—
		Date	
		May 2023	
	Drawing No.		
	0029-002-PL		

## Existing Front Elevation - 1:100




## Existing Side Elevation - 1:100

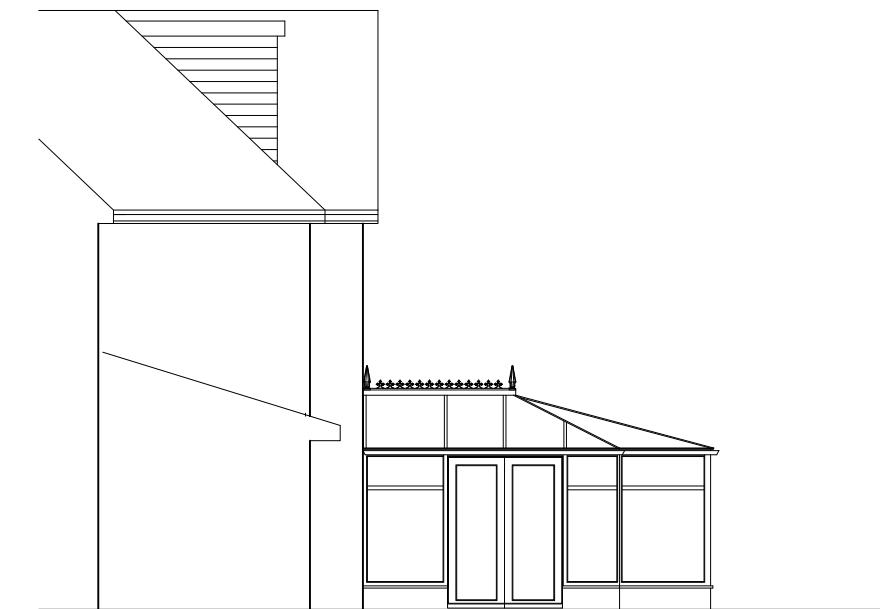

## Existing Rear Elevation - 1:100



## Existing Side Elevation - 1:100

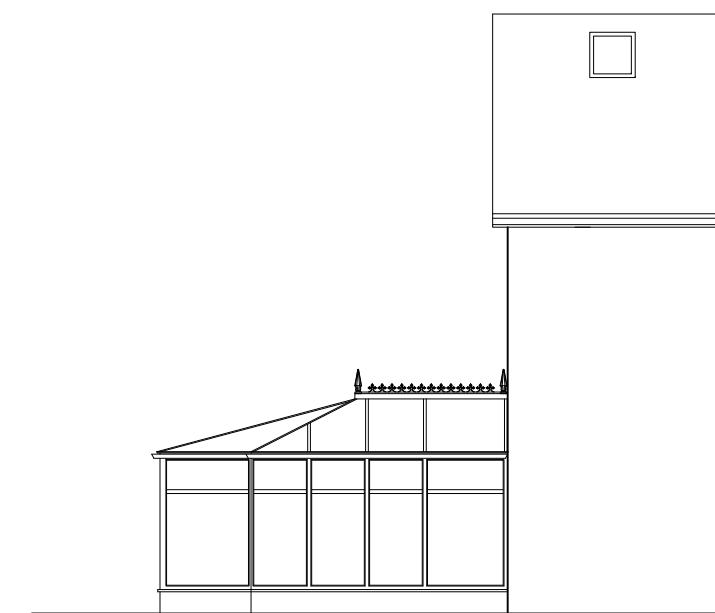


All dimensions and levels to be checked on site by contractor prior to commencement of work. This drawing and the copyrights and patents therein are the property of the Linear Insight Ltd and may not be used or reproduced without consent. This drawing is to be read in conjunction with all relevant consultants and/or specialist's drawings/documents and any discrepancies or variations are to be notified to the designer before the affected work commences. All works on site are to be carried out fully in accordance with current CDM regulations and recommendations, current Building Regulations, British Standards and Codes of Practice as appropriate.

All dimensions and levels to be checked on site by contractor prior to commencement of work. This drawing and the copyrights and patents therein are the property of the Linear Insight Ltd and may not be used or reproduced without consent. This drawing is to be read in conjunction with all relevant consultants and/or specialist's drawings/documents and any discrepancies are to be notified to the designer before the affected work commences. All works on site are to be carried out fully in accordance with current CDM regulations and recommendations, current Building Regulations, British Standards and Codes of Practice as appropriate.						
Purpose of Issue	Project	Drawing				
Preliminary	<input checked="" type="checkbox"/> 62 The Drive Ickenham	Existing Elevations		LINEAR INSIGHT Ltd		
Information	<input type="checkbox"/> Hillingdon			Architectural Design and Development Solutions info@linearinsight.com - www.linearinsight.com		
Approval	<input type="checkbox"/> UB10 8AQ					
Tender	<input type="checkbox"/>					
Construction	<input type="checkbox"/> Client	Drawing Scale		Date	Drawing No.	Rev.
		1:100@A3		May 2023	0029-005-PL	—
		Mr and Mrs Velani				

# Proposed Ground Floor Plan - 1:50

Revisions	Rev	Detail	Date
-----------	-----	--------	------

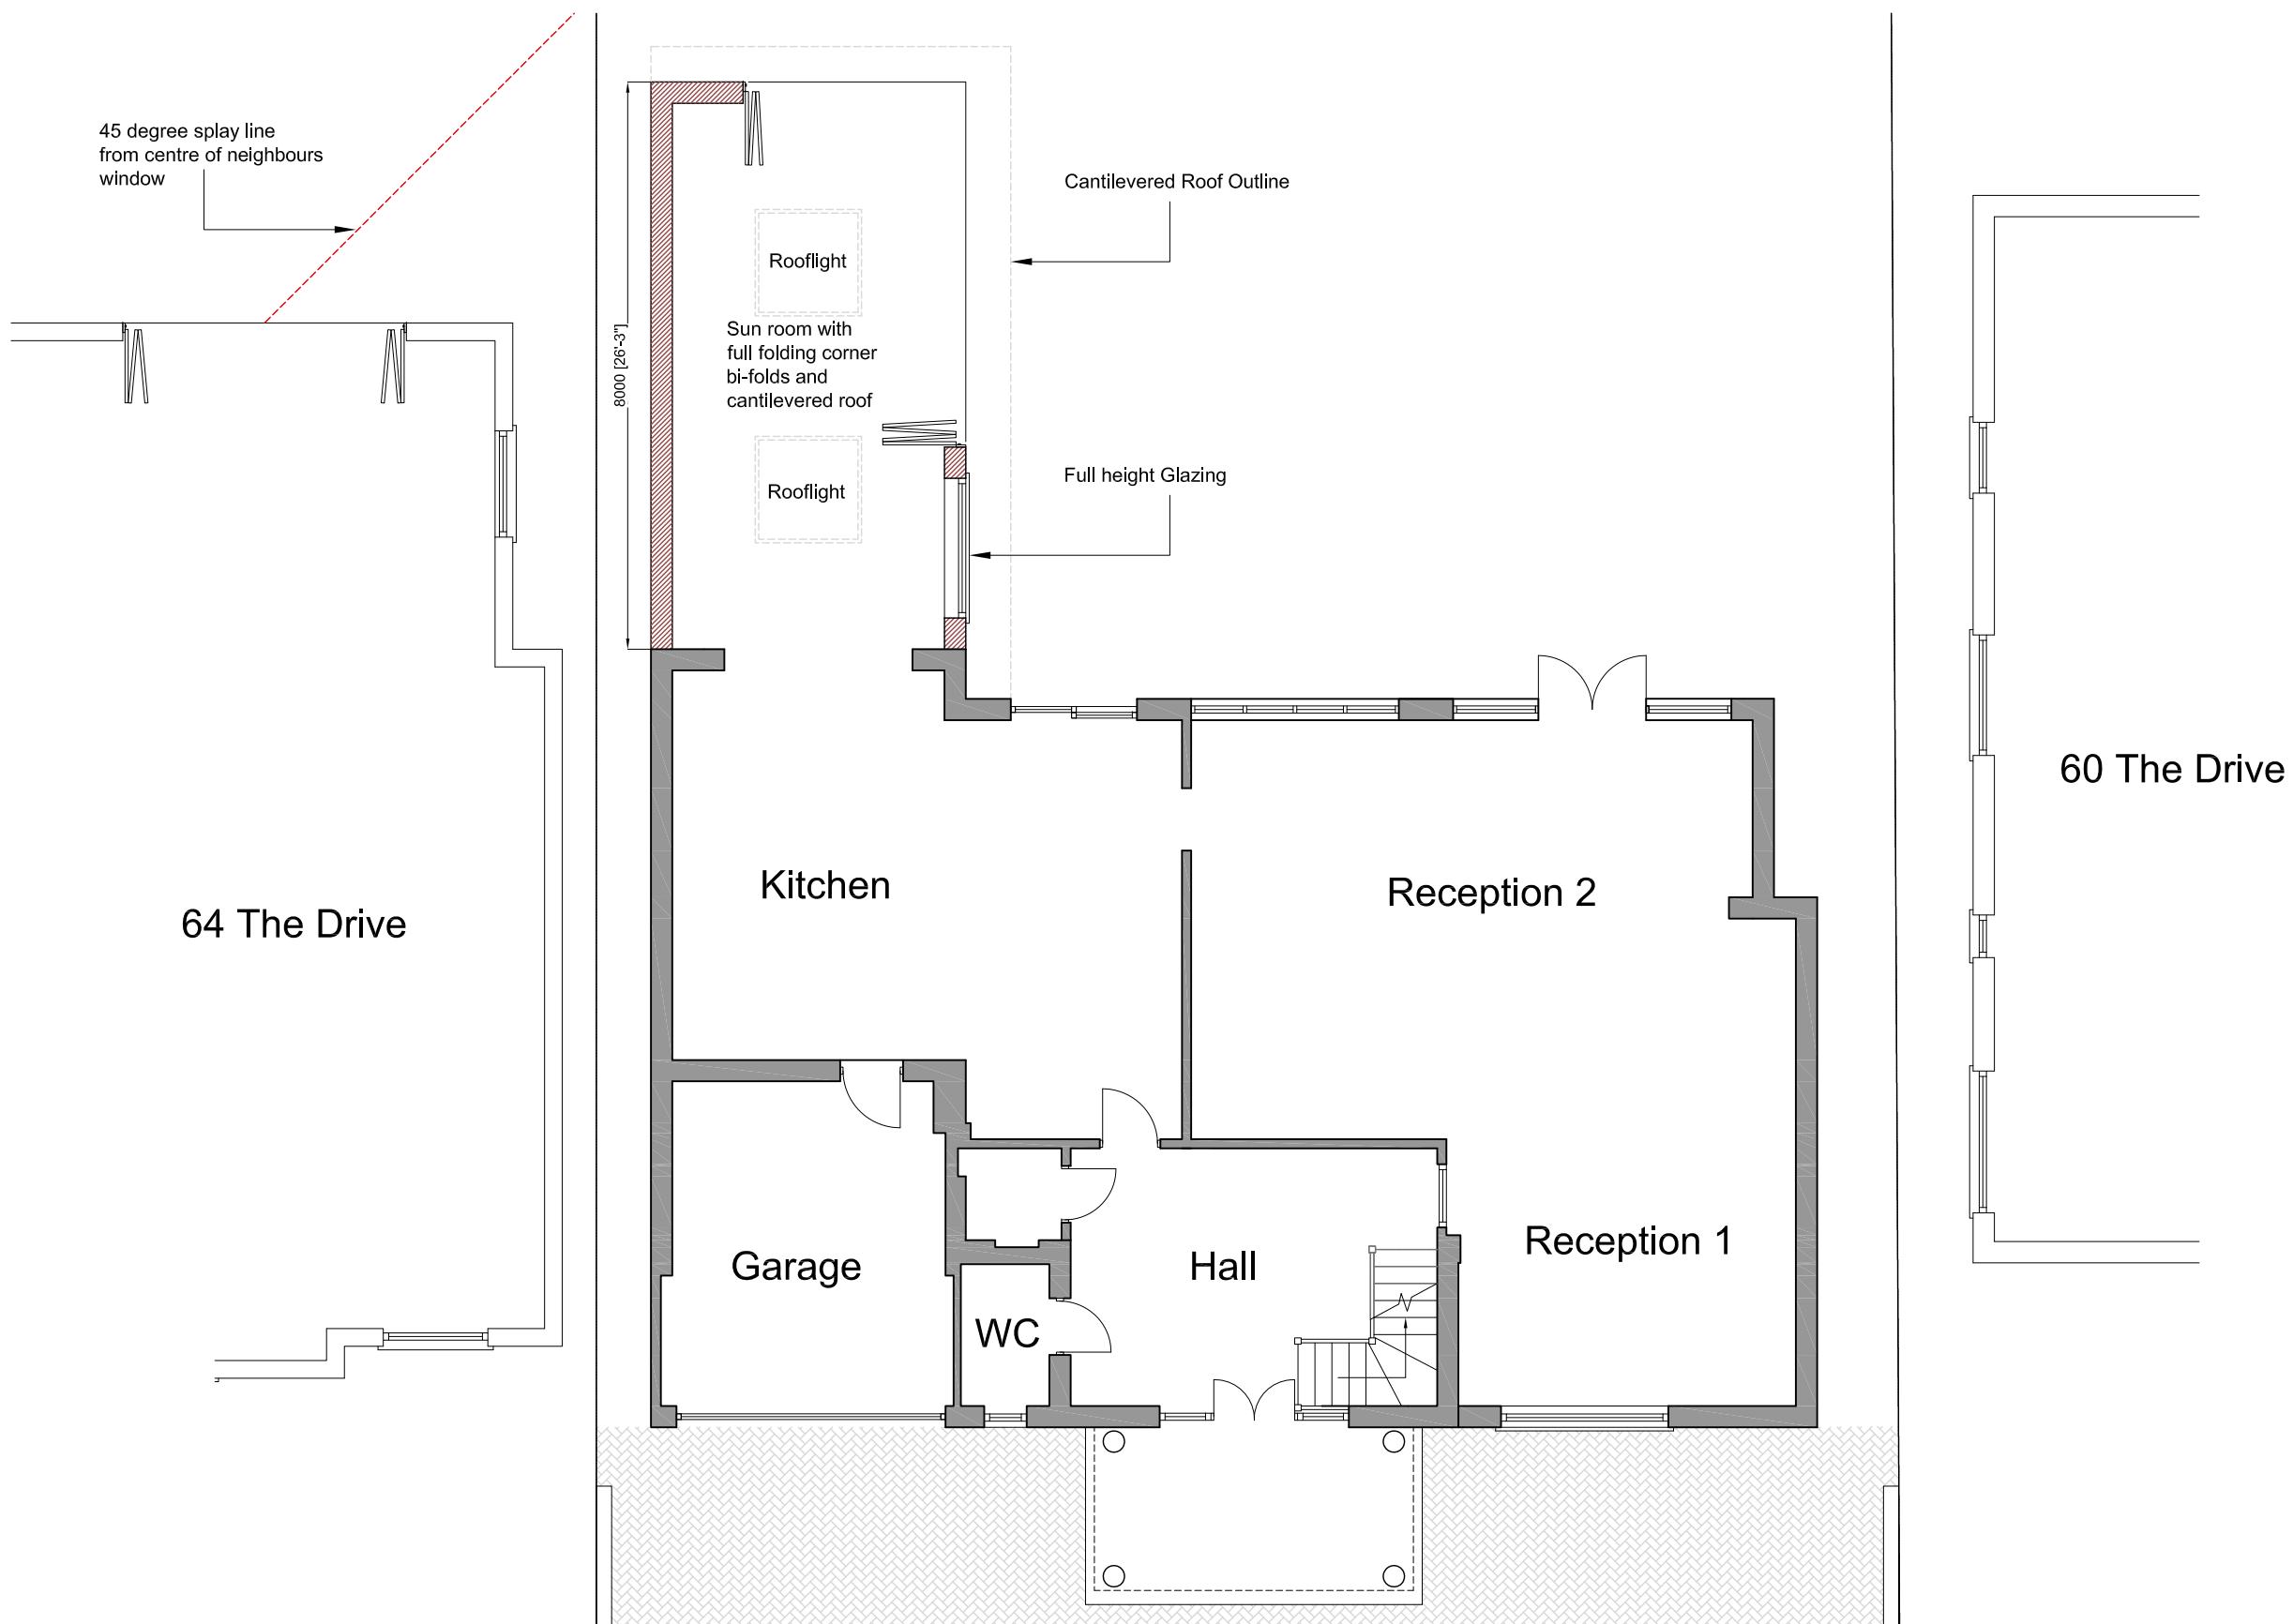


1:500 scale 0 5 10 15 20 25 30 35 40 45 50 55 60 65 70 75 80 85 90 95 100  
 1:200 scale 0 1 2 59 60 61 62 63 64 65 66 67 68 69 70 71 72 73 74 75 76 77 78 79 79 80 81 82 83 84 85 86 87 88 89 89 90 91 92 93 94 95 96 97 98 99 100  
 1:100 scale 0 1 2 59 60 61 62 63 64 65 66 67 68 69 69 70 71 72 73 74 75 76 77 78 79 79 80 81 82 83 84 85 86 87 88 89 89 90 91 92 93 94 95 96 97 98 99 100  
 1:50 scale 0 1 2 59 60 61 62 63 64 65 66 67 68 69 69 70 71 72 73 74 75 76 77 78 79 79 80 81 82 83 84 85 86 87 88 89 89 90 91 92 93 94 95 96 97 98 99 100

All dimensions and levels to be checked on site by contractor prior to commencement of work.  
 This drawing and the copyrights and patents therein are the property of the Linear Insight Ltd and may not be used or reproduced without consent.  
 This drawing is to be read in conjunction with all relevant consultants and/or specialist's drawings/documents and any discrepancies or variations are to be notified to the designer before the affected work commences.  
 All works on site are to be carried out fully in accordance with current CDM regulations and recommendations, current Building Regulations, British Standards and Codes of Practice as appropriate.

Purpose of Issue	Project	Drawing	LINEAR INSIGHT Ltd
Preliminary	62 The Drive	Proposed Ground Floor Plan	Architectural Design and Development Solutions
Information	Ickenham		info@linearinsight.com - www.linearinsight.com
Approval	Hillingdon		
Tender	UB10 8AQ		
Construction			
	Client	Drawing Scale	Rev.
	Mr and Mrs Velani	1:50@A3	—
		Date	
		May 2023	
	Drawing No.		
	0029-006-PL		

# Proposed Ground Floor Plan - 1:50

Revisions	Detail	Date
-----------	--------	------

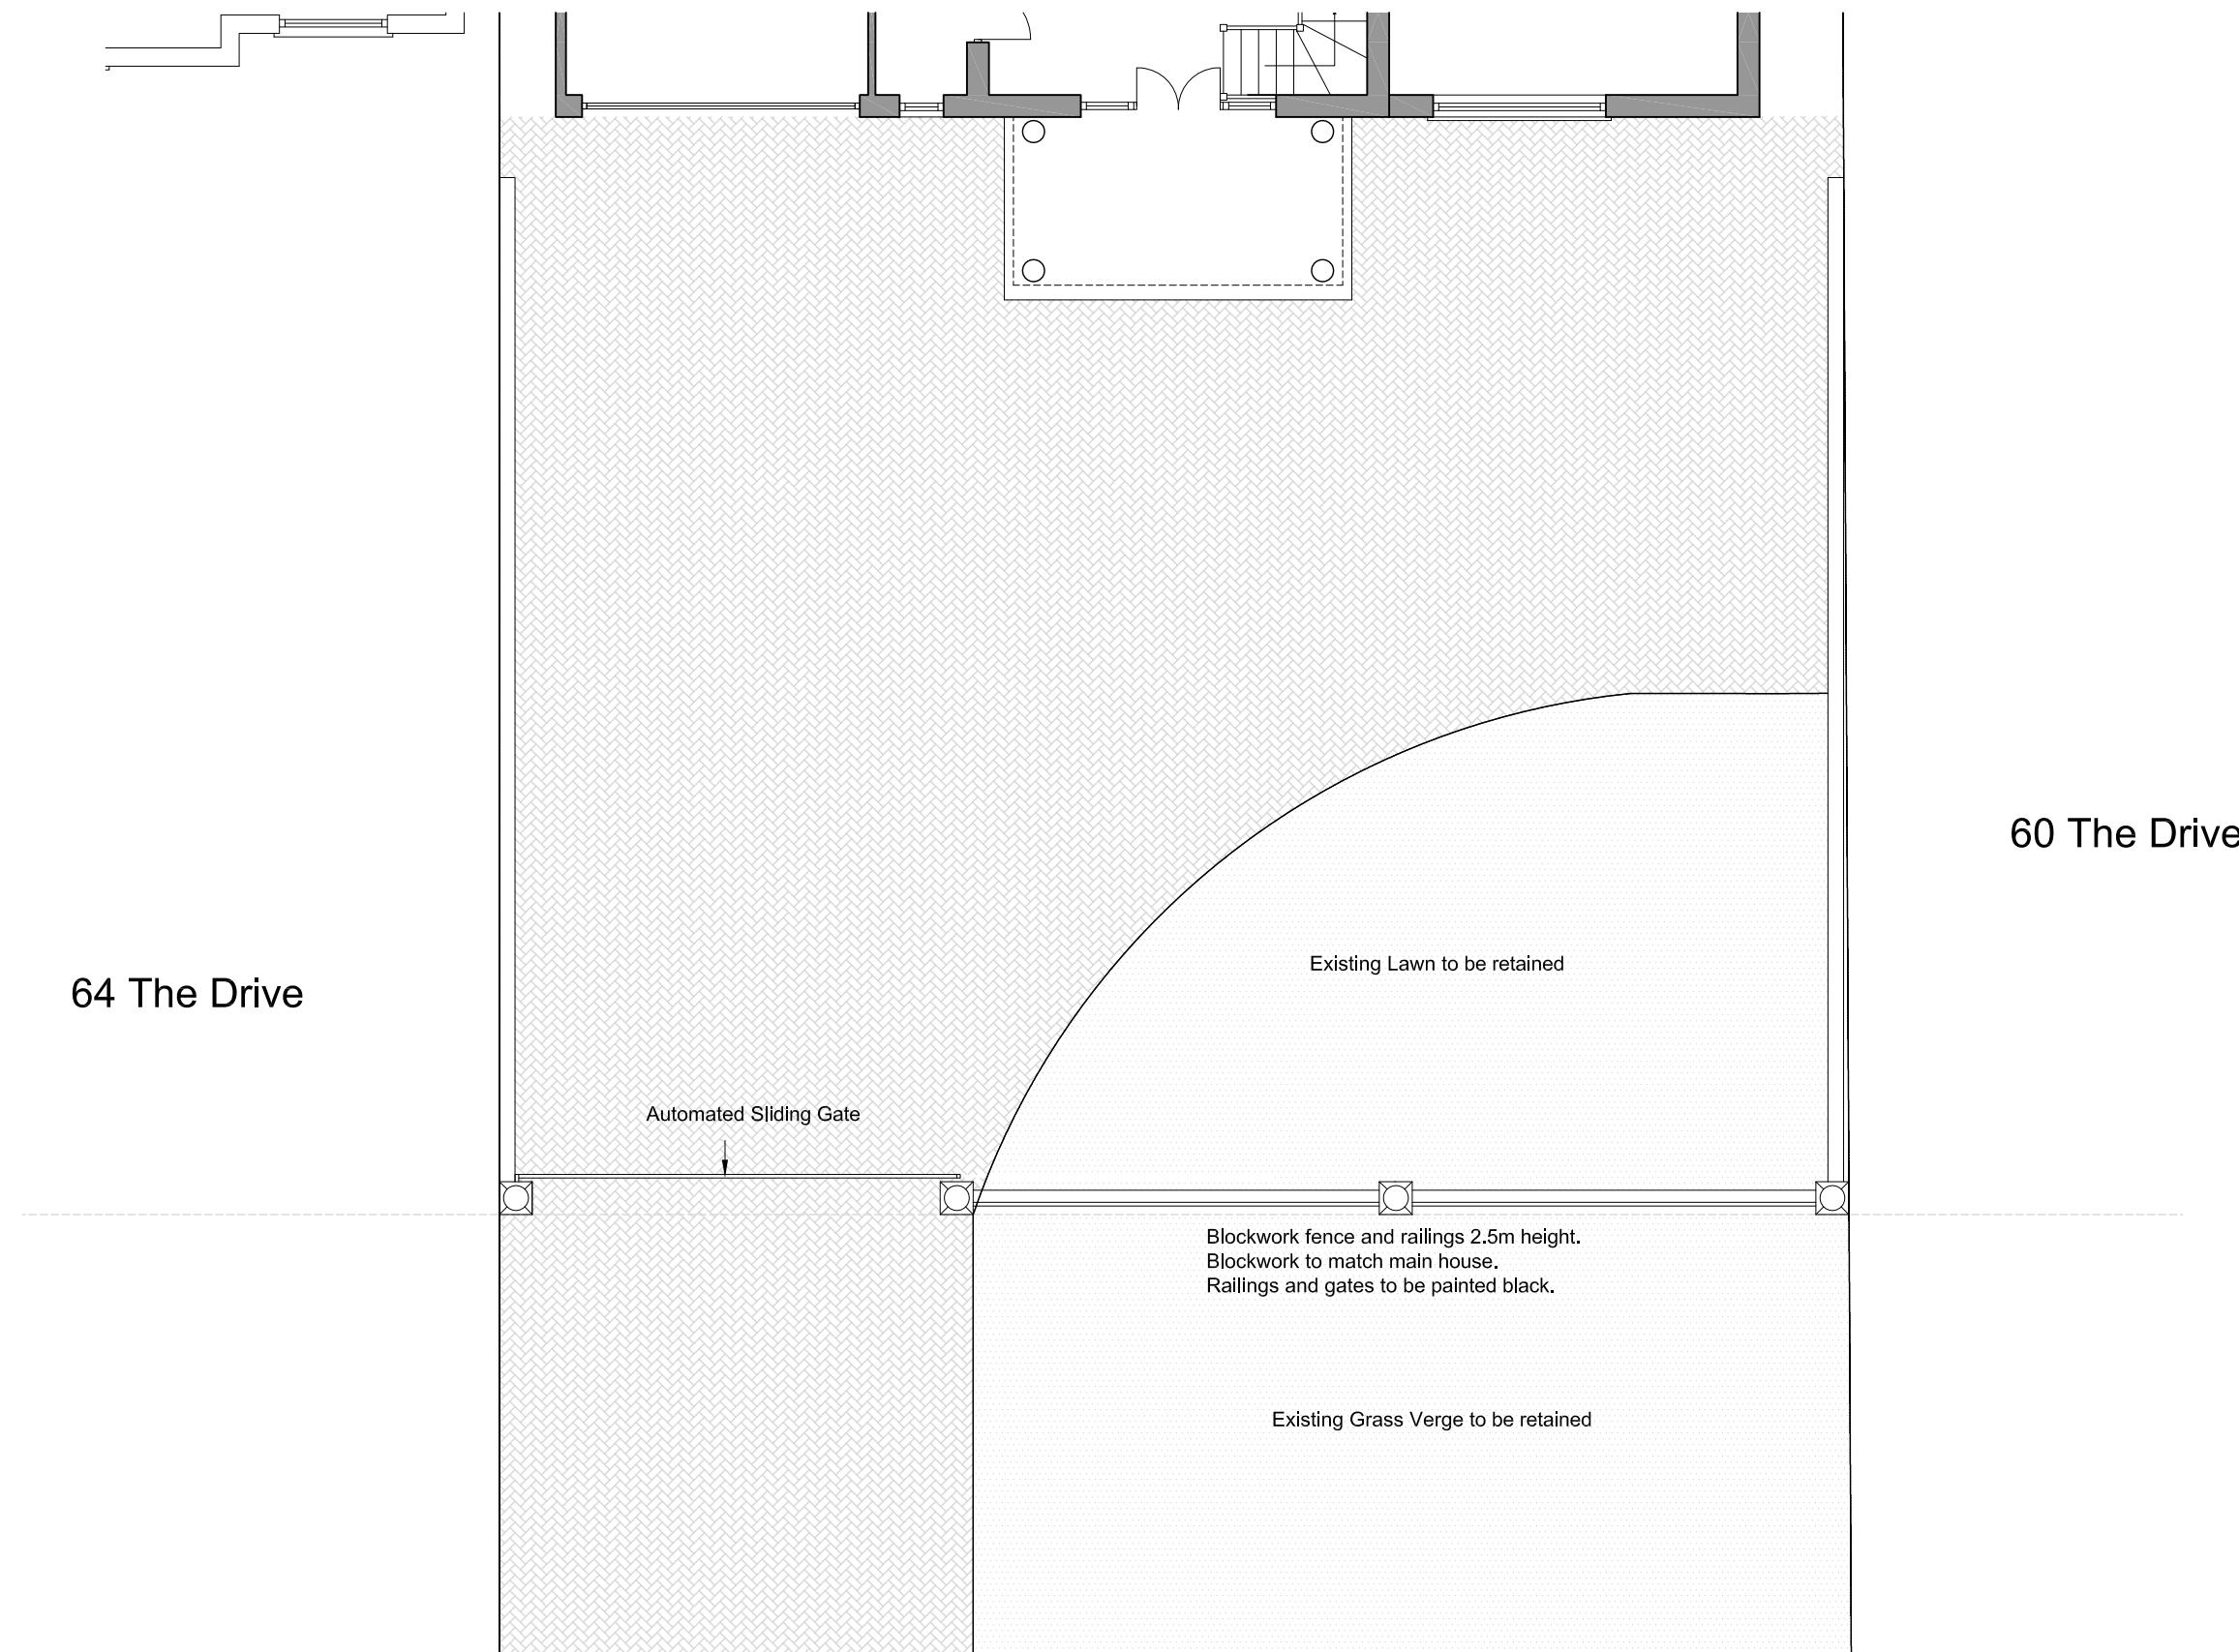


1:500 scale	0	5	10	15	20	25	30	35	40	45	50	55	60	65	70	75	80	85	90	95	100
1:200 scale	0	1	2	3	4	5	6	7	8	9	10	11	12	13	14	15	16	17	18	19	20
1:100 scale	0	1	2	3	4	5	6	7	8	9	10	11	12	13	14	15	16	17	18	19	20
1:50 scale	0	1	2	3	4	5	6	7	8	9	10	11	12	13	14	15	16	17	18	19	20


All dimensions and levels to be checked on site by contractor prior to commencement of work.  
This drawing and the copyrights and patents therein are the property of the Linear Insight Ltd and may not be used or reproduced without consent.  
This drawing is to be read in conjunction with all relevant consultants and/or specialist's drawings/documents and any discrepancies or variations are to be notified to the designer before the affected work commences.  
All works on site are to be carried out fully in accordance with current CDM regulations and recommendations, current Building Regulations, British Standards and Codes of Practice as appropriate.

Purpose of Issue	Project	Drawing	
Preliminary	<input checked="" type="checkbox"/> 62 The Drive	Proposed Front Boundary	<b>LINEAR INSIGHT Ltd</b>
Information	<input type="checkbox"/> Ickenham	Gate and Railings	Architectural Design and Development Solutions
Approval	<input type="checkbox"/> Hillingdon		info@linearinsight.com - www.linearinsight.com
Tender	<input type="checkbox"/> UB10 8AQ		
Construction	<input type="checkbox"/> Client	Drawing Scale	Rev.
	Mr and Mrs Velani	1:50@A3	—
		Date	
		May 2023	
		Drawing No.	
		0029-006-1-PL	

Proposed Front Elevation - 1:100

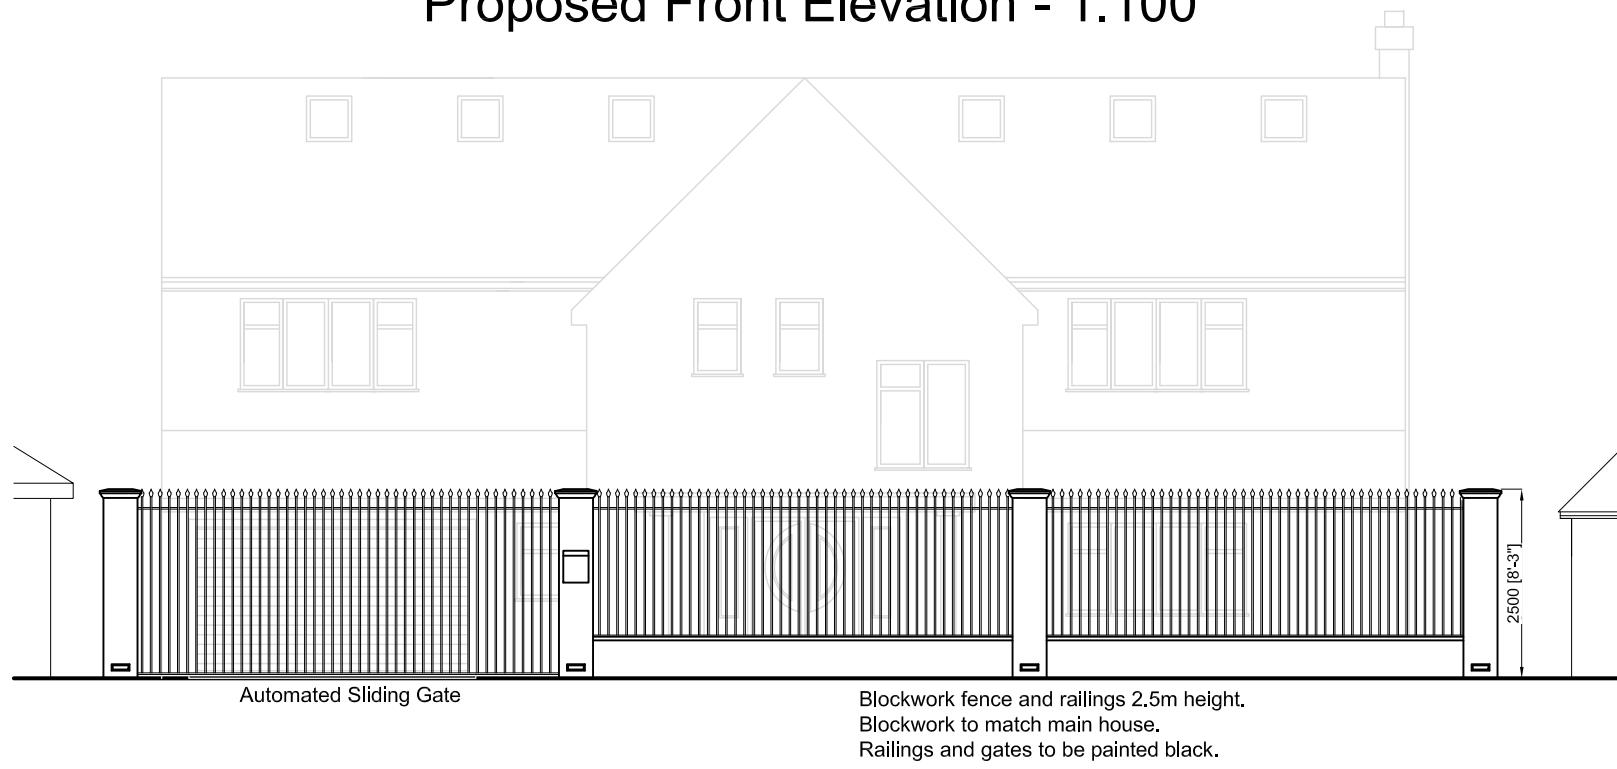


Proposed Side Elevation - 1:100

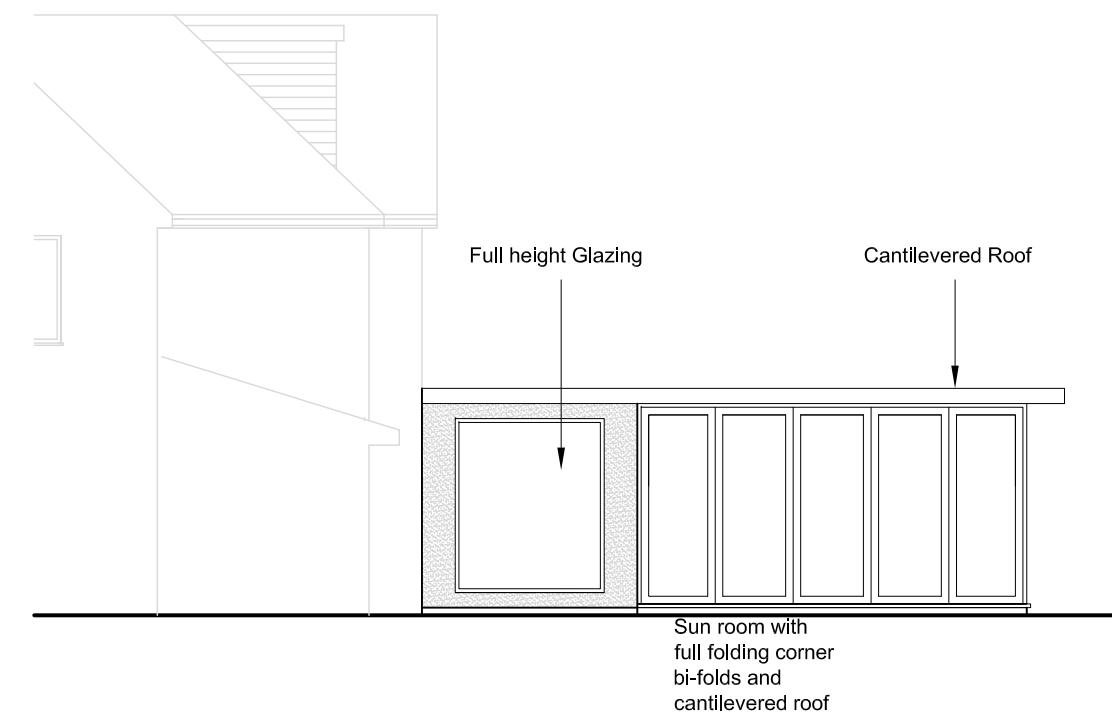

Proposed Rear Elevation - 1:100



Proposed Side Elevation - 1:100

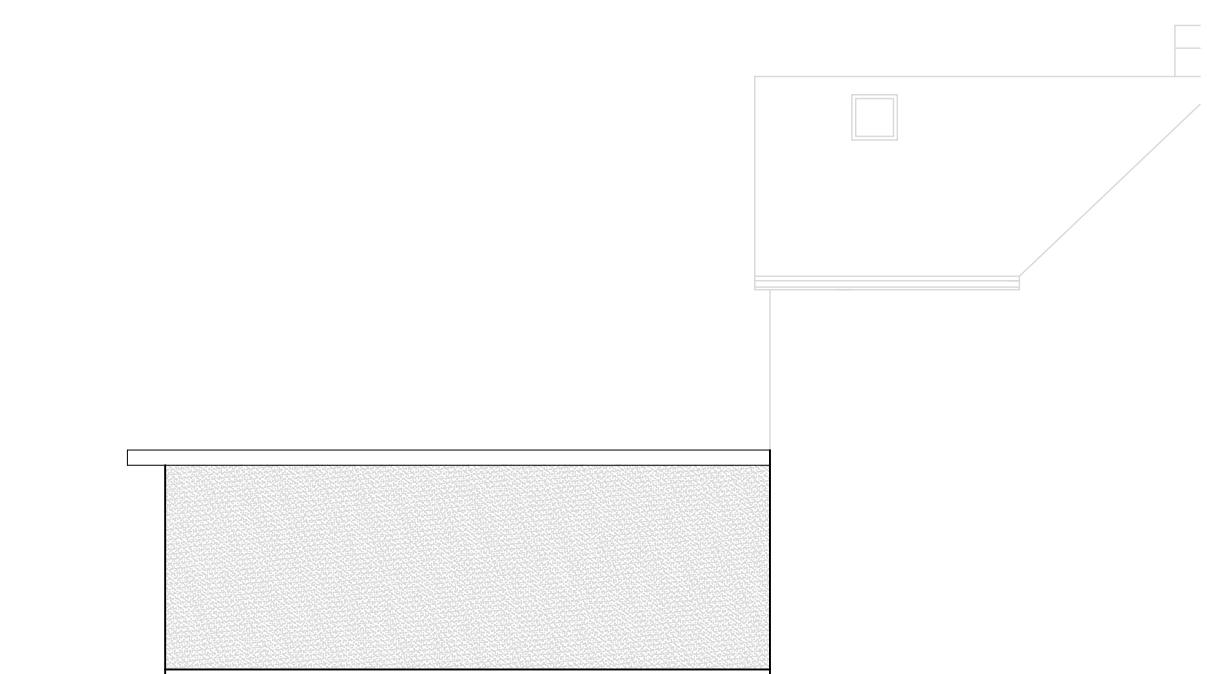

All dimensions and levels to be checked on site by contractor prior to commencement of work.  
 This drawing and the copyrights and patents therein are the property of the Linear Insight Ltd and may not be used or reproduced without consent.  
 This drawing is to be read in conjunction with all relevant consultants and/or specialist's drawings/documents and any discrepancies or variations are to be notified to the designer before the affected work commences.  
 All works on site are to be carried out fully in accordance with current CDM regulations and recommendations, current Building Regulations, British Standards and Codes of Practice as appropriate.

Purpose of Issue	Project	Drawing		Proposed Elevations	
Preliminary	<input checked="" type="checkbox"/>	62 The Drive			LINEAR INSIGHT Ltd
Information	<input type="checkbox"/>	Ickenham			Architectural Design and Development Solutions
Approval	<input type="checkbox"/>	Hillingdon			info@linearinsight.com - www.linearinsight.com
Tender	<input type="checkbox"/>	UB10 8AQ			
Construction	<input type="checkbox"/>				
Client		Mr and Mrs Velani	Drawing Scale		Drawing No.
			1:100@A3	Date	0029-010-PL
				May 2023	Rev.