


Proposed Ground Floor Plan - 1:50

Revisions	Detail	Date
-----------	--------	------

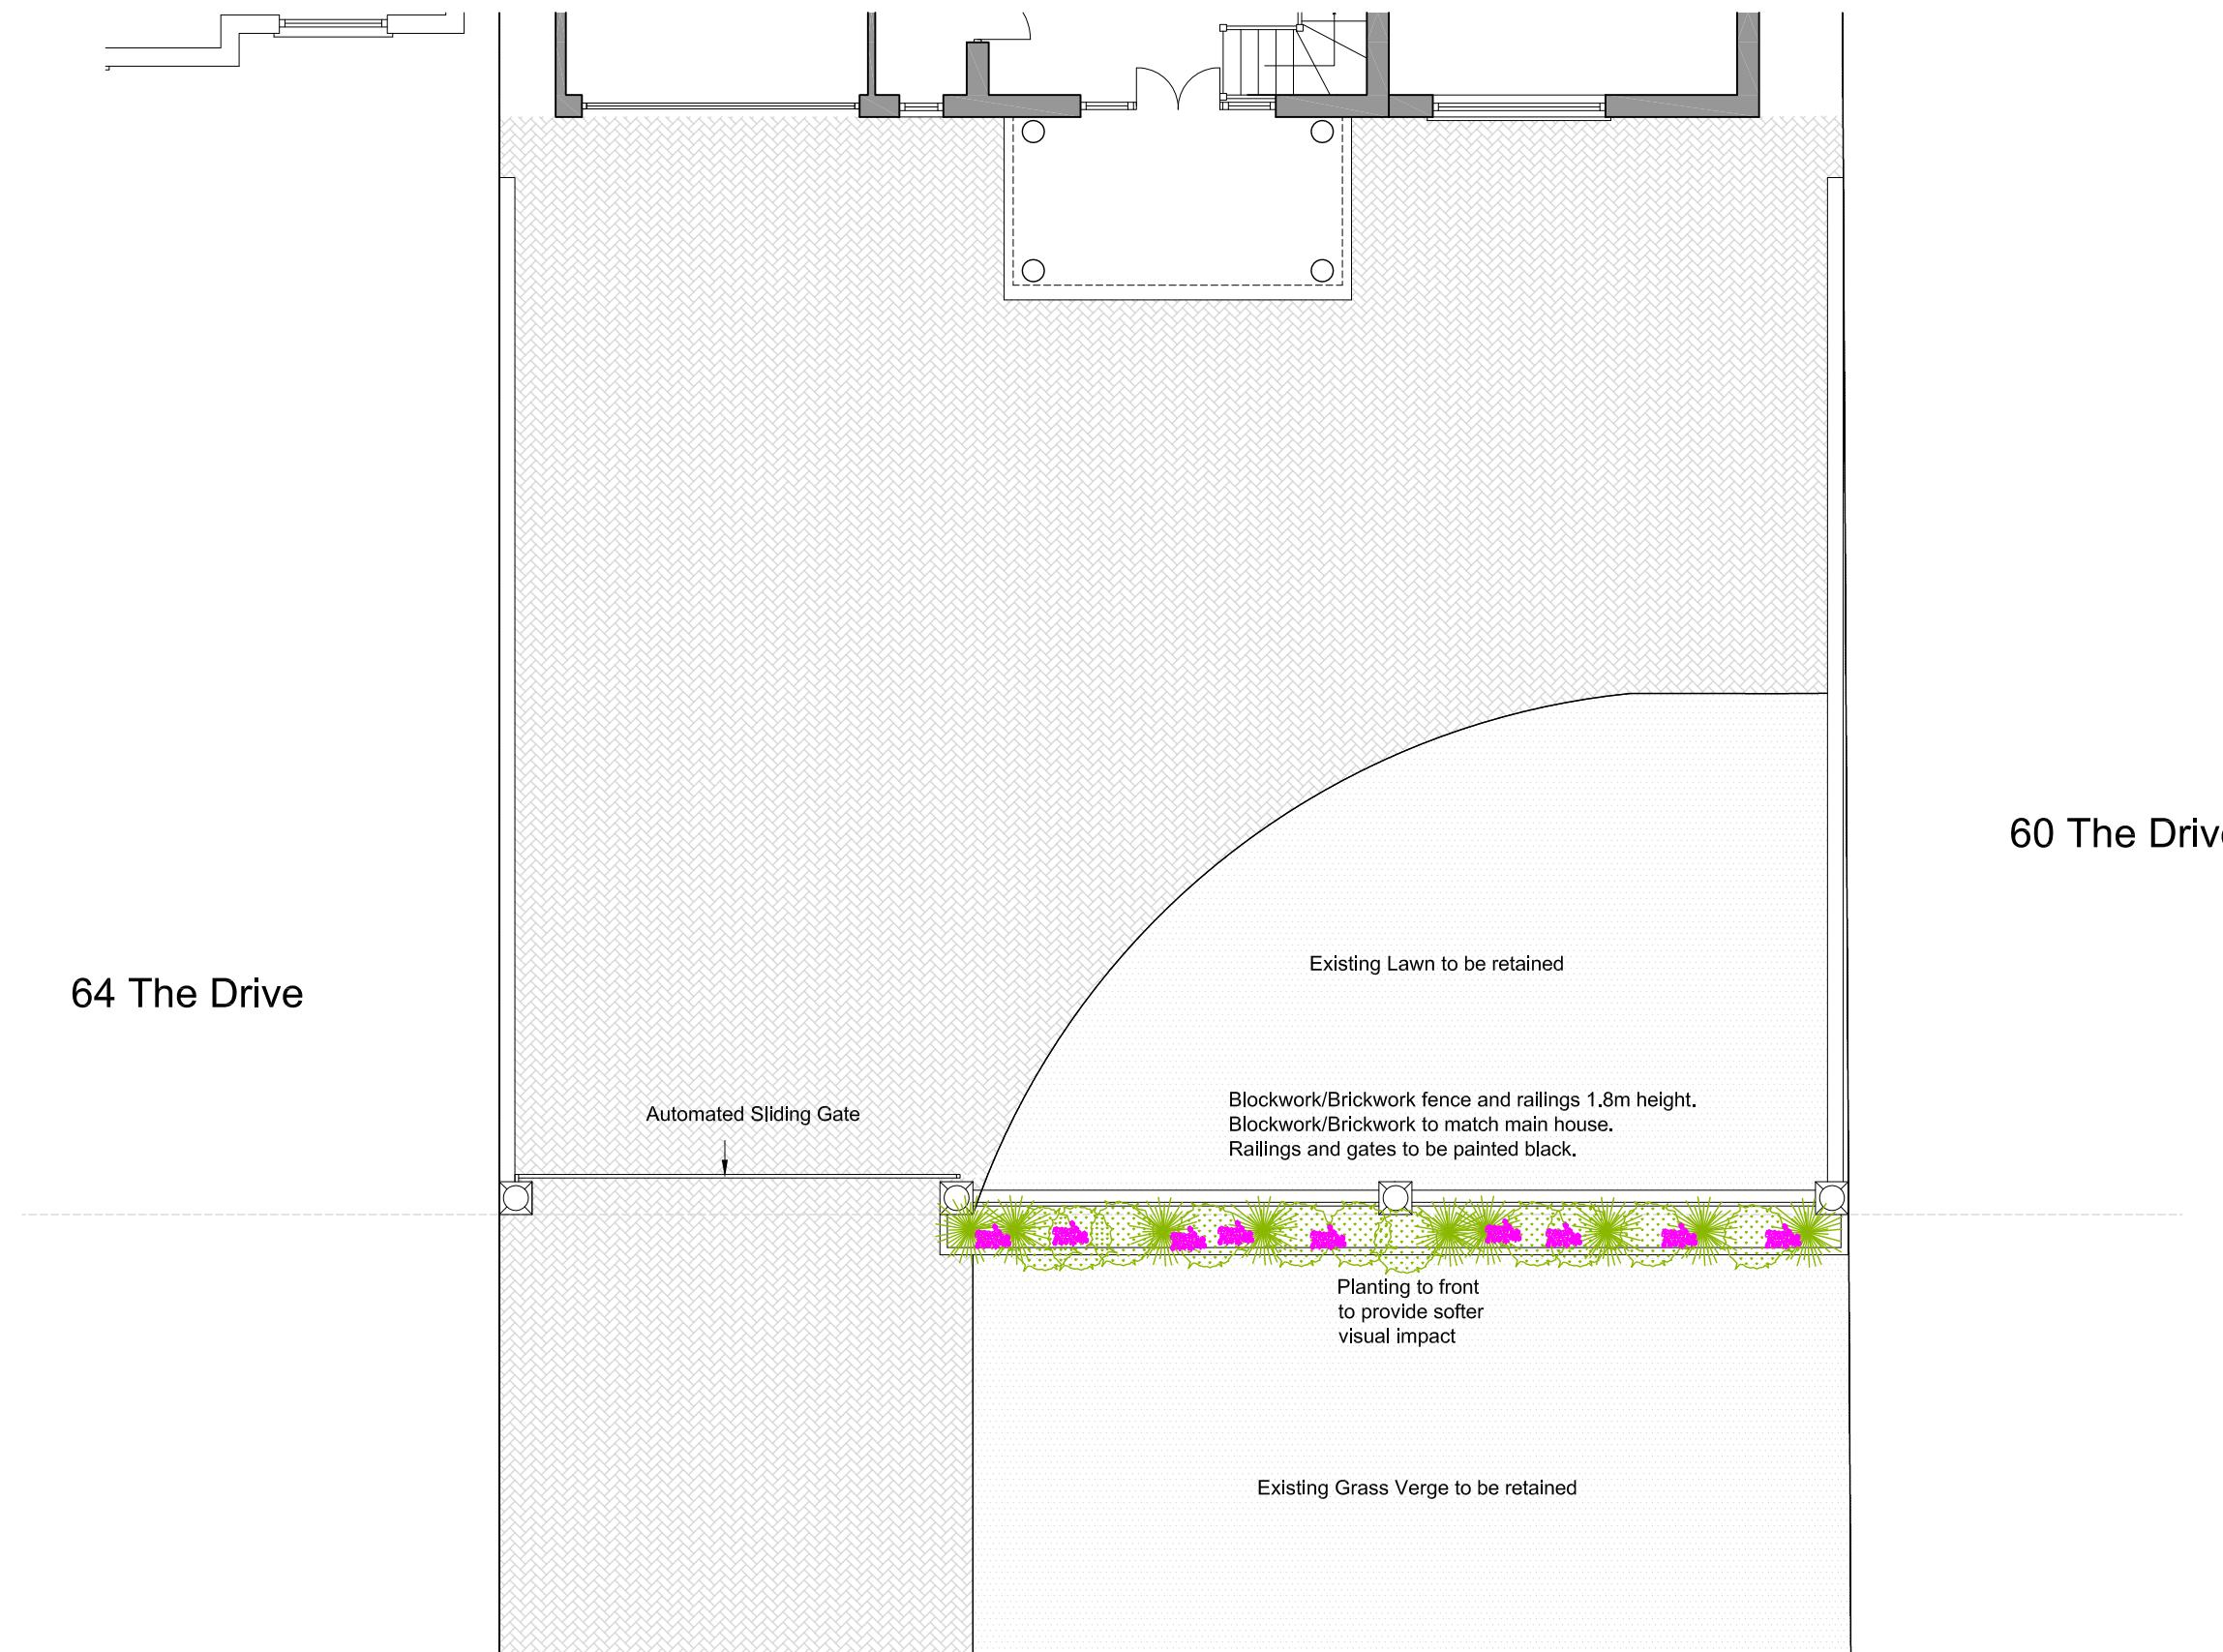


1:500 scale	0	5	10	15	20	25	30	35	40	45	50	55	60	65	70	75	80	85	90	95	100
1:200 scale	0	1	2	3	4	5	6	7	8	9	10	11	12	13	14	15	16	17	18	19	20
1:100 scale	0	1	2	3	4	5	6	7	8	9	10	11	12	13	14	15	16	17	18	19	20
1:50 scale	0	1	2	3	4	5	6	7	8	9	10	11	12	13	14	15	16	17	18	19	20


All dimensions and levels to be checked on site by contractor prior to commencement of work.
This drawing and the copyrights and patents therein are the property of the Linear Insight Ltd and may not be used or reproduced without consent.
This drawing is to be read in conjunction with all relevant consultants and/or specialist's drawings/documents and any discrepancies or variations are to be notified to the designer before the affected work commences.
All works on site are to be carried out fully in accordance with current CDM regulations and recommendations, current Building Regulations, British Standards and Codes of Practice as appropriate.

Purpose of Issue	Project	Drawing	
Preliminary	62 The Drive	Proposed Front Boundary	LINEAR INSIGHT Ltd
Information	Ickenham	Gate and Railings	Architectural Design and Development Solutions
Approval	Hillingdon		info@linearinsight.com - www.linearinsight.com
Tender	UB10 8AQ		
Construction	Client	Drawing Scale	
	Mr and Mrs Velani	1:50@A3	Date
			May 2023
		Drawing No.	0029-006-1-PL
		Rev.	A

Proposed Front Elevation - 1:100

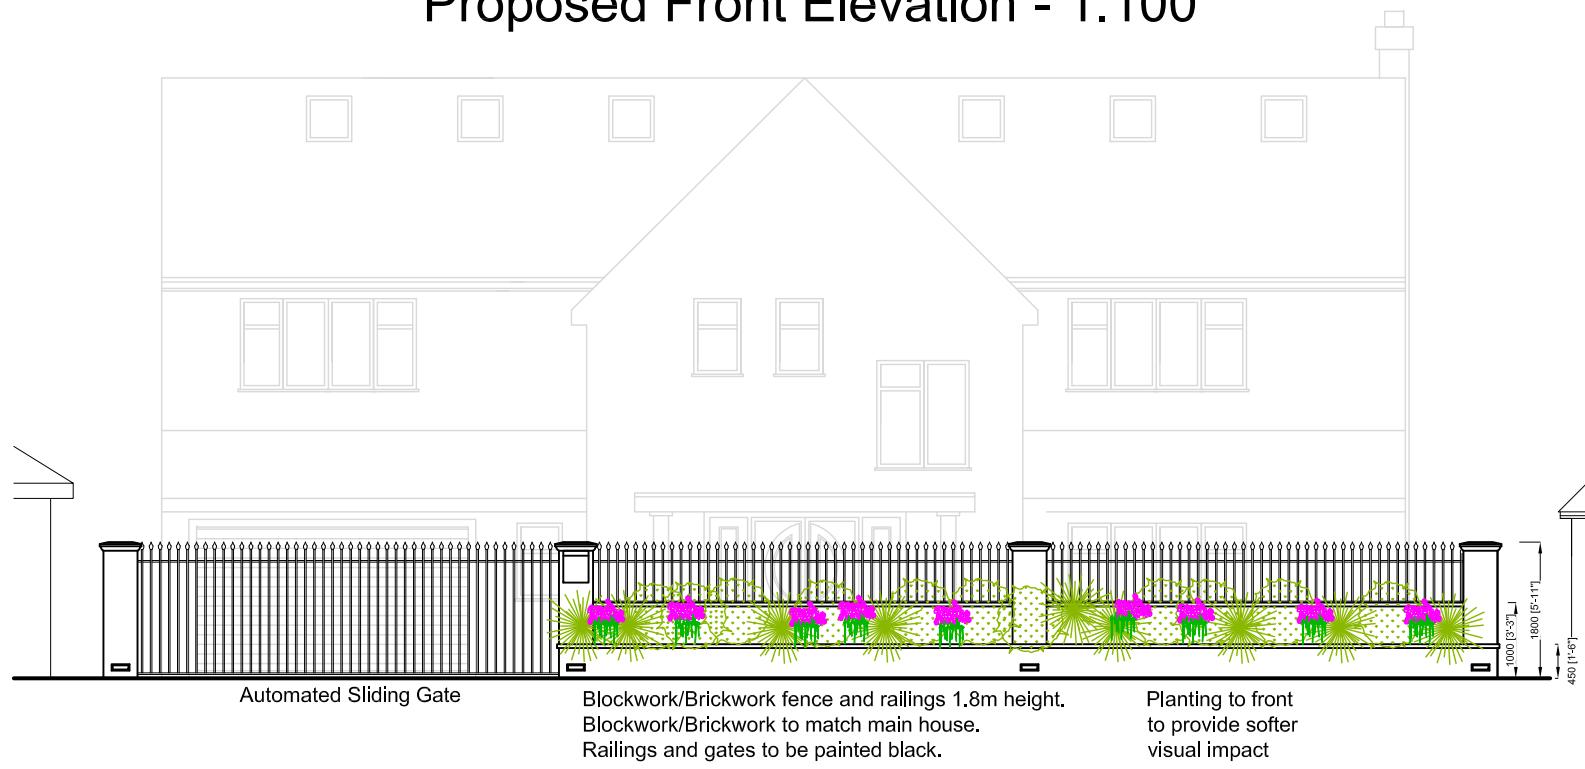

Proposed Side Elevation - 1:100

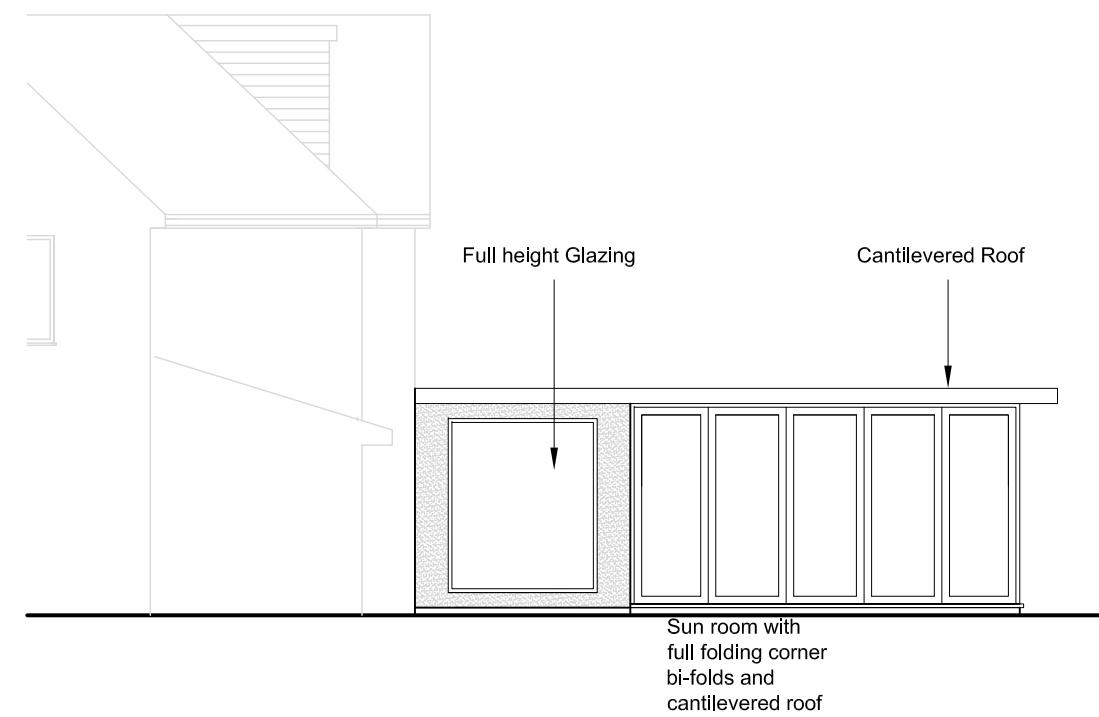

Proposed Rear Elevation - 1:100



Proposed Side Elevation - 1:100



All dimensions and levels to be checked on site by contractor prior to commencement of work.
This drawing and the copyrights and patents therein are the property of the Linear Insight Ltd and may not be used or reproduced without consent.
This drawing is to be read in conjunction with all relevant consultants and/or specialist's drawings/documents and any discrepancies or variations are to be notified to the designer before the affected work commences.
All works on site are to be carried out fully in accordance with current CDM regulations and recommendations, current Building Regulations, British Standards and Codes of Practice as appropriate.

Purpose of Issue	Project	Drawing		LINEAR INSIGHT Ltd Architectural Design and Development Solutions info@linearinsight.com - www.linearinsight.com			
Preliminary	Proposed Elevations						
Information							
Approval							
Tender	Client	Drawing Scale	Date	Rev.			
Construction	Mr and Mrs Velani	1:100@A3	May 2023	A			
		Drawing No.		0029-010-PL			