



ORDINANCE SURVEY PLAN VIEW
Approx scale 1:1250
Denotes property.

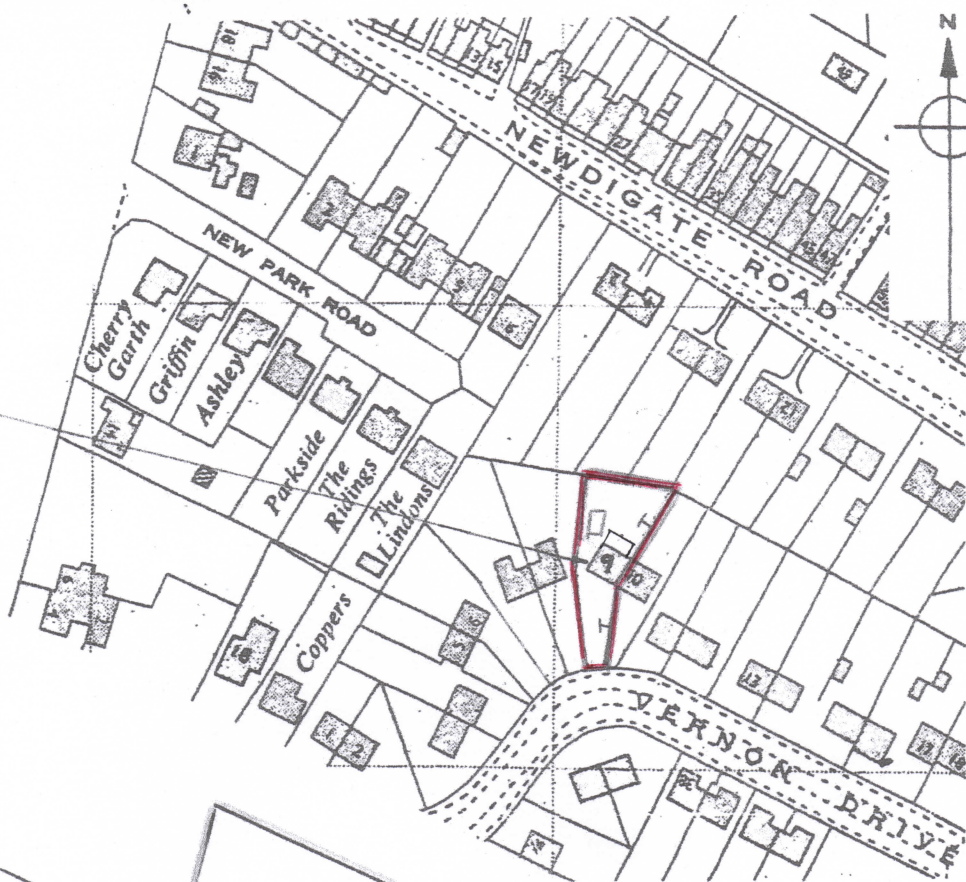

Existing garage to remain
Existing boundary fence

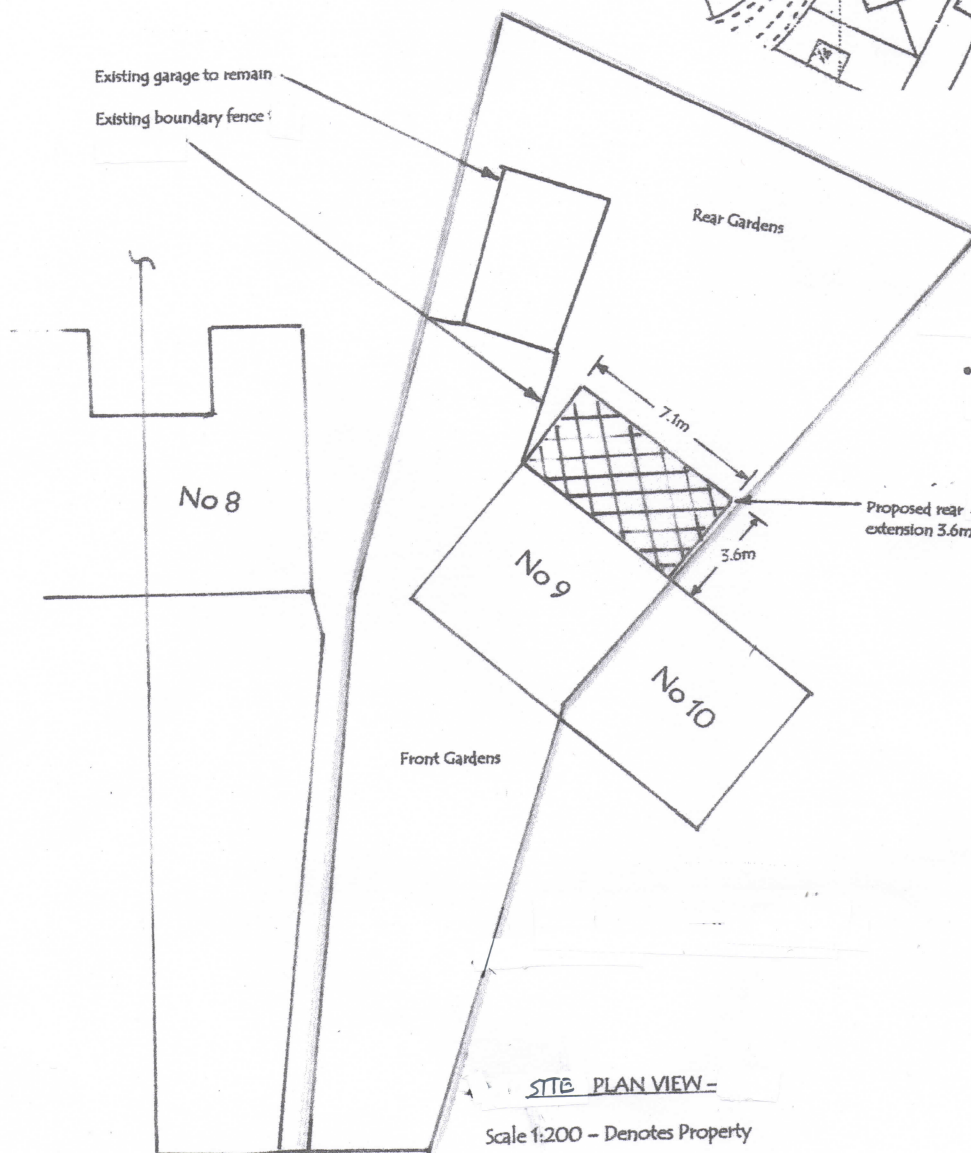

• Outline plan in Red

Mr & Mrs Lawlor
9 Veron Drive Harefield
Proposed Rear first
Floor extension
Site and Ordinance Plan

SITE PLAN VIEW -
Scale 1:200 - Denotes Property

Rev B: Drg No H/64992
Scale 1:1250 & 1:200