


Existing Ground Floor Plan
Scale 1:100



Existing Roof Plan
Scale 1:100

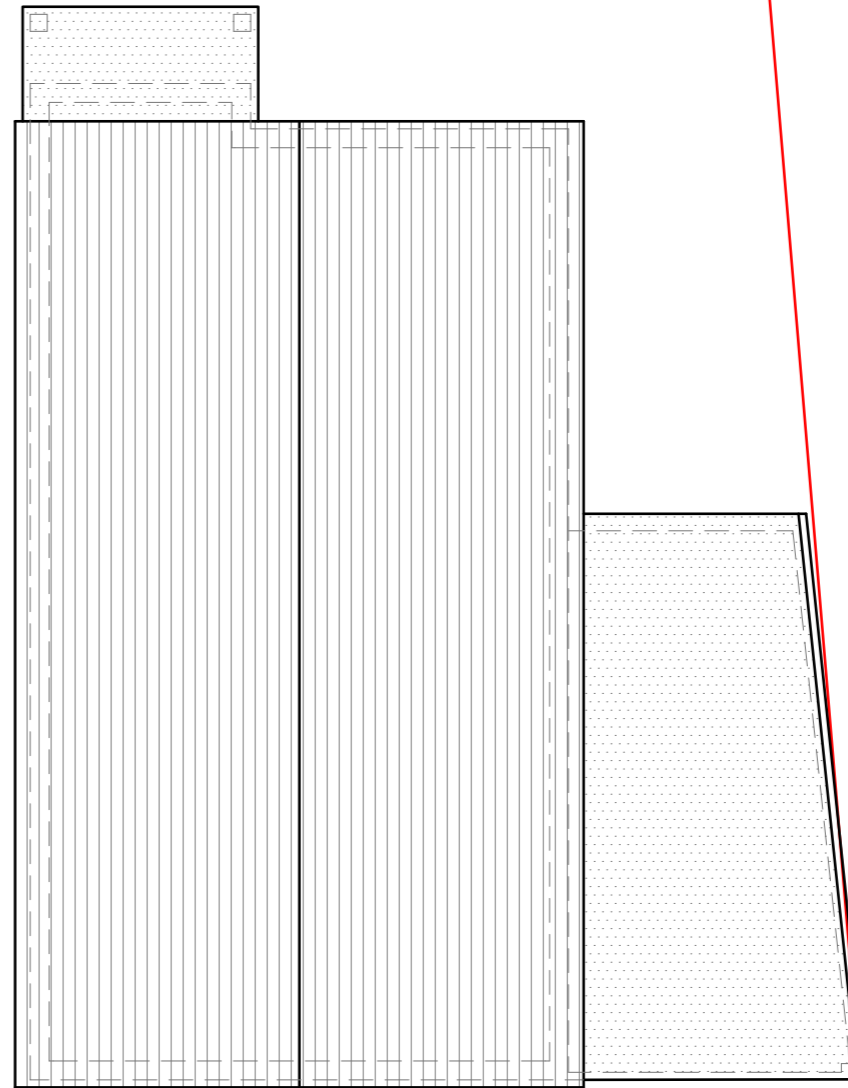

GENERAL NOTES:
 1. ALL DIMENSIONS ARE IN MILLIMETER.
 2. VERIFY ALL DIMENSIONS AND CONDITIONS BEFORE BUILDING OR STARTING CONSTRUCTION. NOTIFY THE DESIGNER IMMEDIATELY OF ANY DISCREPANCY OR VARIATION.
 3. ALL WORK TO COMPLY WITH CURRENT BUILDING REGULATIONS AND CODES OF PRACTICE

Title:
Existing Ground Floor Plan & Roof Plan

Site Address
 11 Thornhill Road
 Ickenham
 Middlesex
 UB10 8SF

Scale: 1:100 @A3
 Date: 15/10/2021
 Drawing No.:
 2021/149 -01
 Drawn By:
 FP

Revision Date:
 e.mail -
 faluckpatel@yahoo.com
 (M) +44 (0) 7871 466 254






Existing Front Elevation
Scale 1:100



Existing Side Elevation
Scale 1:100



Existing Rear Elevation
Scale 1:100

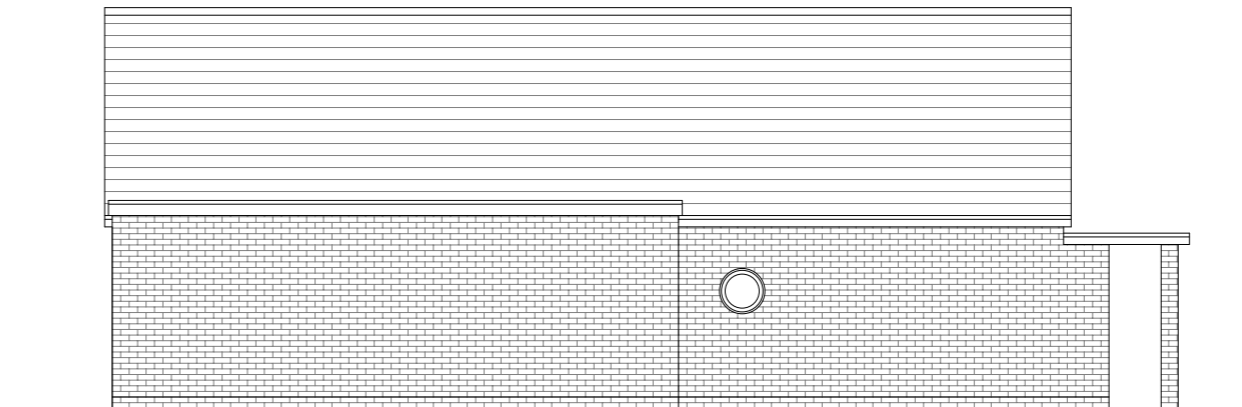

Existing Side Elevation
Scale 1:100



GENERAL NOTES:
 1. ALL DIMENSIONS ARE IN MILLIMETER.
 2. VERIFY ALL DIMENSIONS AND CONDITIONS BEFORE BUILDING OR STARTING CONSTRUCTION. NOTIFY THE DESIGNER IMMEDIATELY OF ANY DISCREPANCY OR VARIATION.
 3. ALL WORK TO COMPLY WITH CURRENT BUILDING REGULATIONS AND CODES OF PRACTICE

Title:

Existing Elevations

Site Address

11 Thornhill Road
 Ickenham
 Middlesex
 UB10 8SF

Scale: 1:100 @A3

Date: 15/10/2021
 Drawing No.:
 2021/149 -02

Drawn By:
 FP


Revision Date:

e.mail -
 faluckpatel@yahoo.com
 (M) +44 (0) 7871 466 254



Proposed Flank Wall Window to be Obscure Glazed and Non Opening below 1.7m from FFL

Line Of Existing House

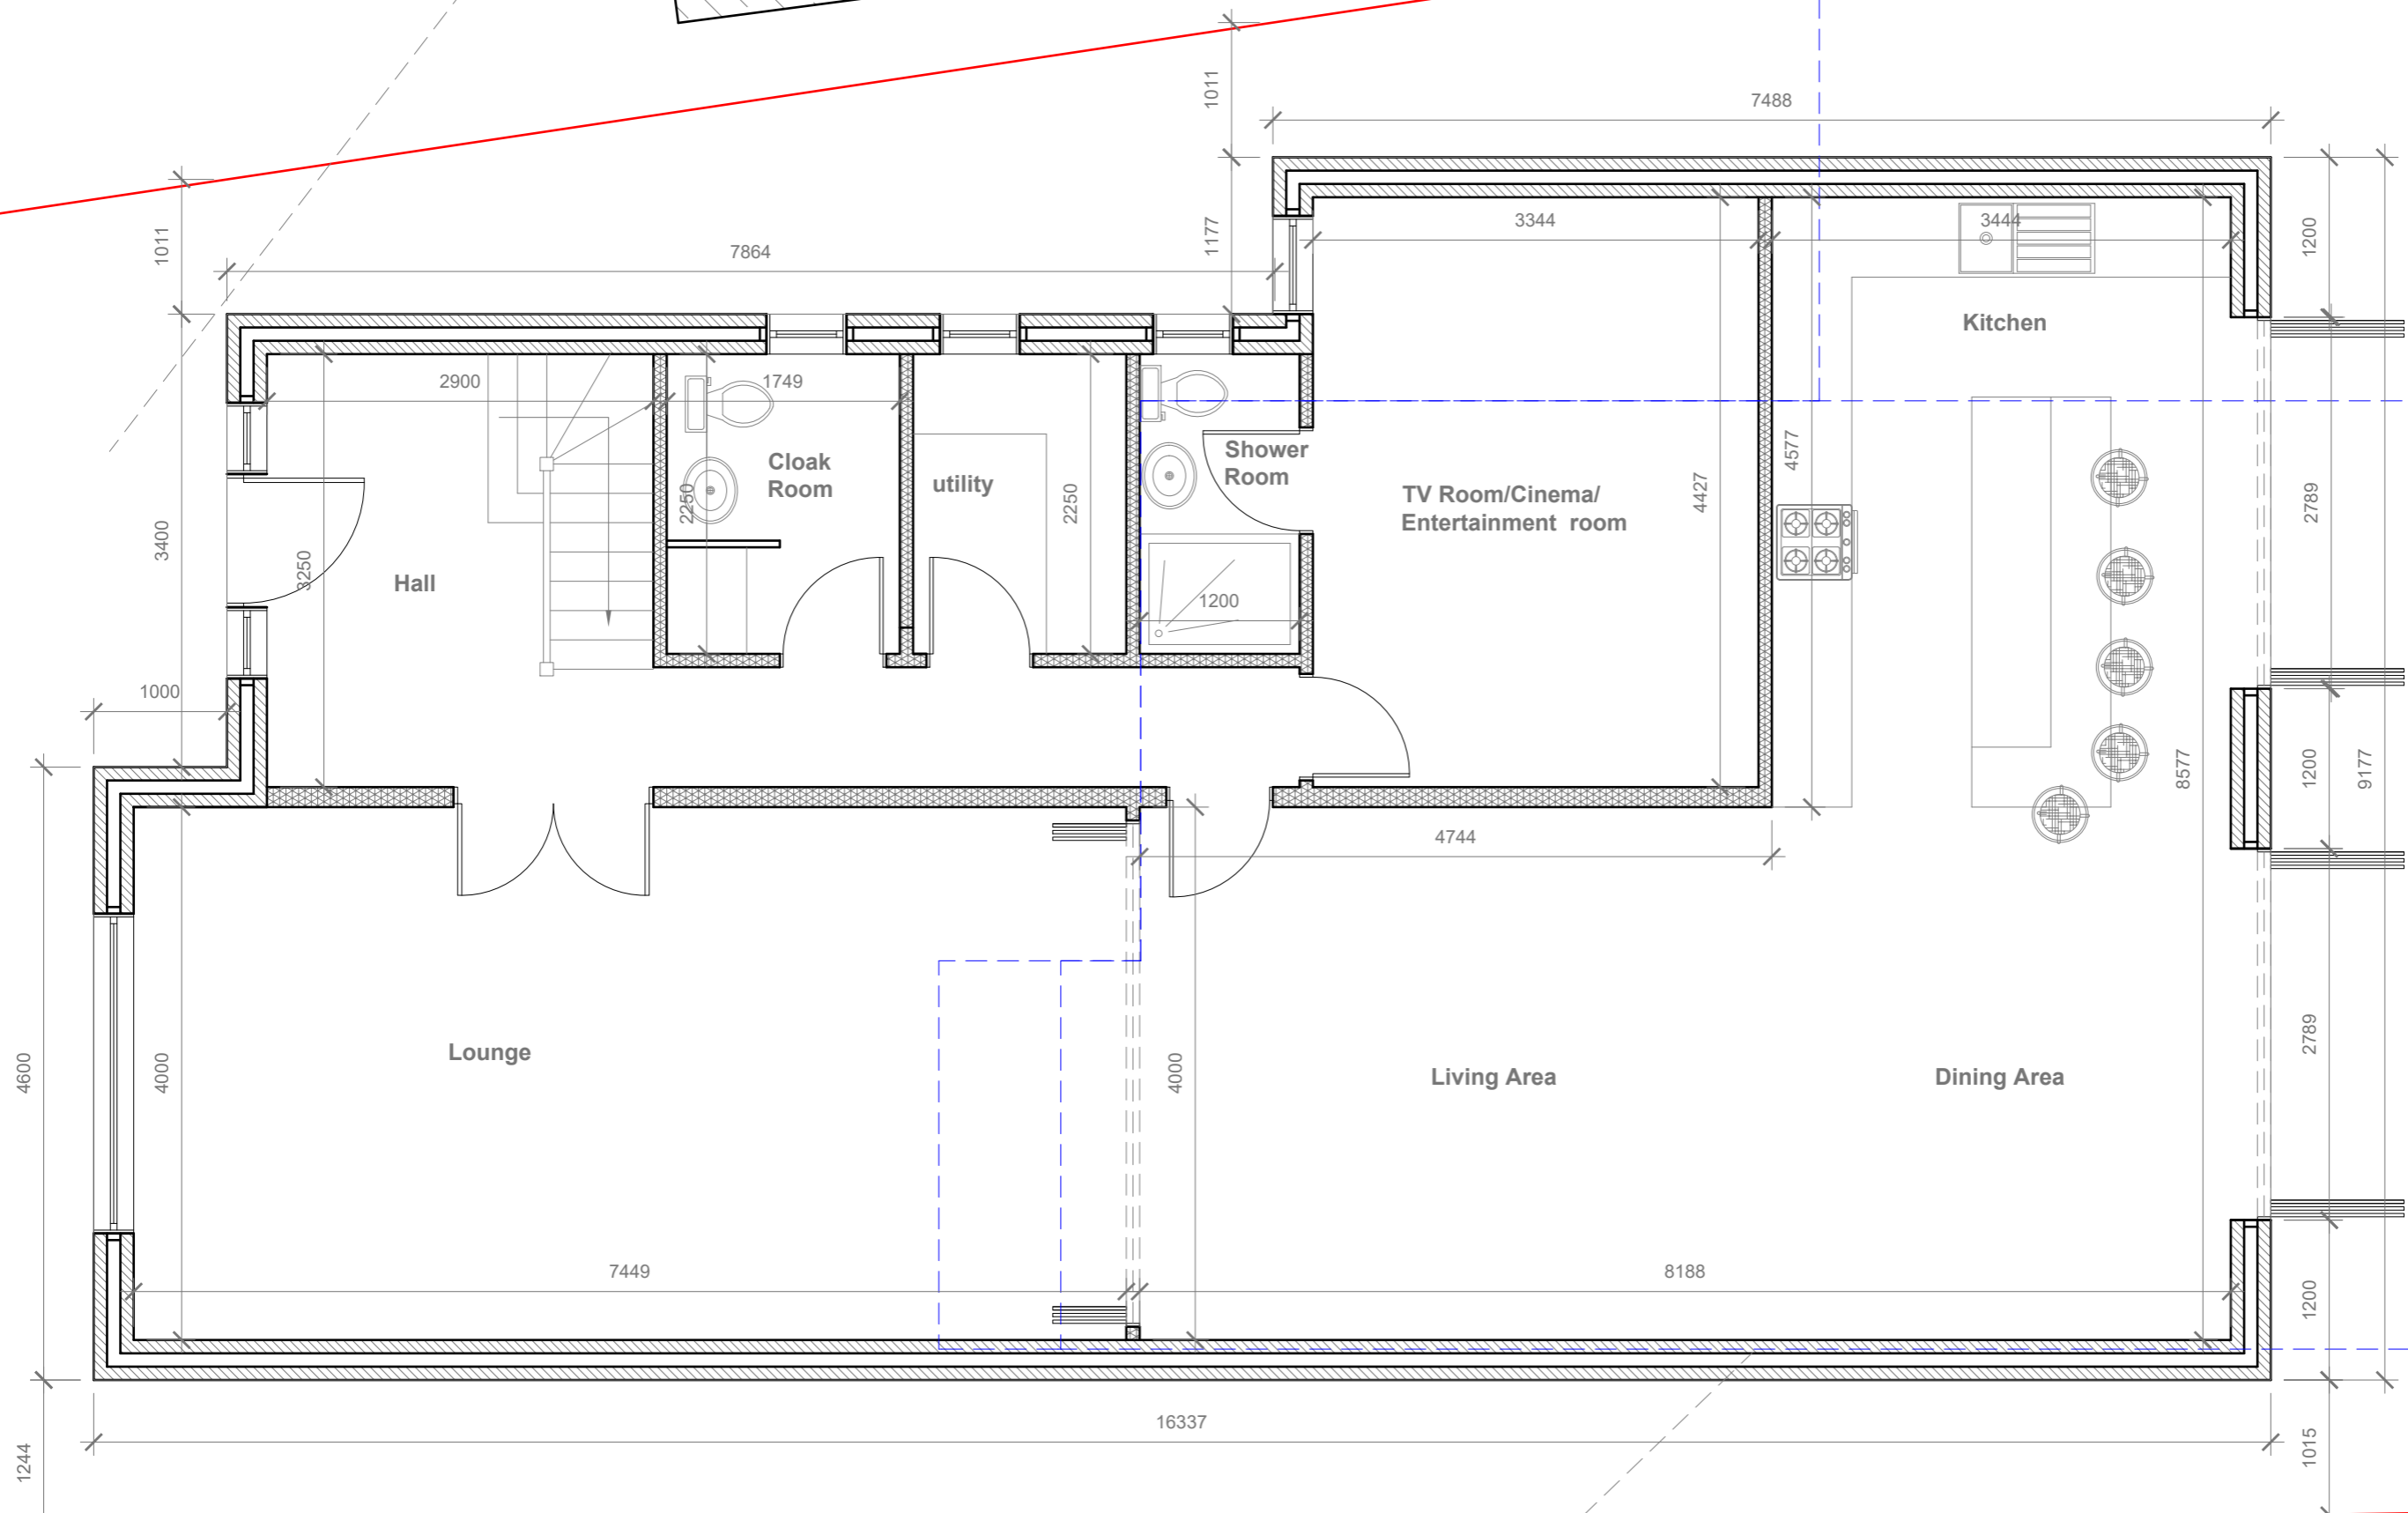

GENERAL NOTES:

1. ALL DIMENSIONS ARE IN MILLIMETER.
2. VERIFY ALL DIMENSIONS AND CONDITIONS BEFORE BUILDING OR STARTING CONSTRUCTION. NOTIFY THE DESIGNER IMMEDIATELY OF ANY DISCREPANCY OR VARIATION.
3. ALL WORK TO COMPLY WITH CURRENT BUILDING REGULATIONS AND CODES OF PRACTICE

Title:

Proposed Ground Floor Plan

Site Address

11 Thornhill Road
Ickenham
Middlesex
UB10 8SF

Scale: 1:50 @A3

Date: 15/10/2021
Drawing No.:
2021/149 -03A



Drawn By:
FP

Revision Date:

e.mail -
faluckpatel@yahoo.com
(M) +44 (0) 7871 466 254



Proposed Flank Wall Window to be Obscure Glazed and Non Opening below 1.7m from FFL

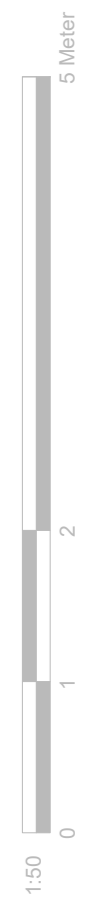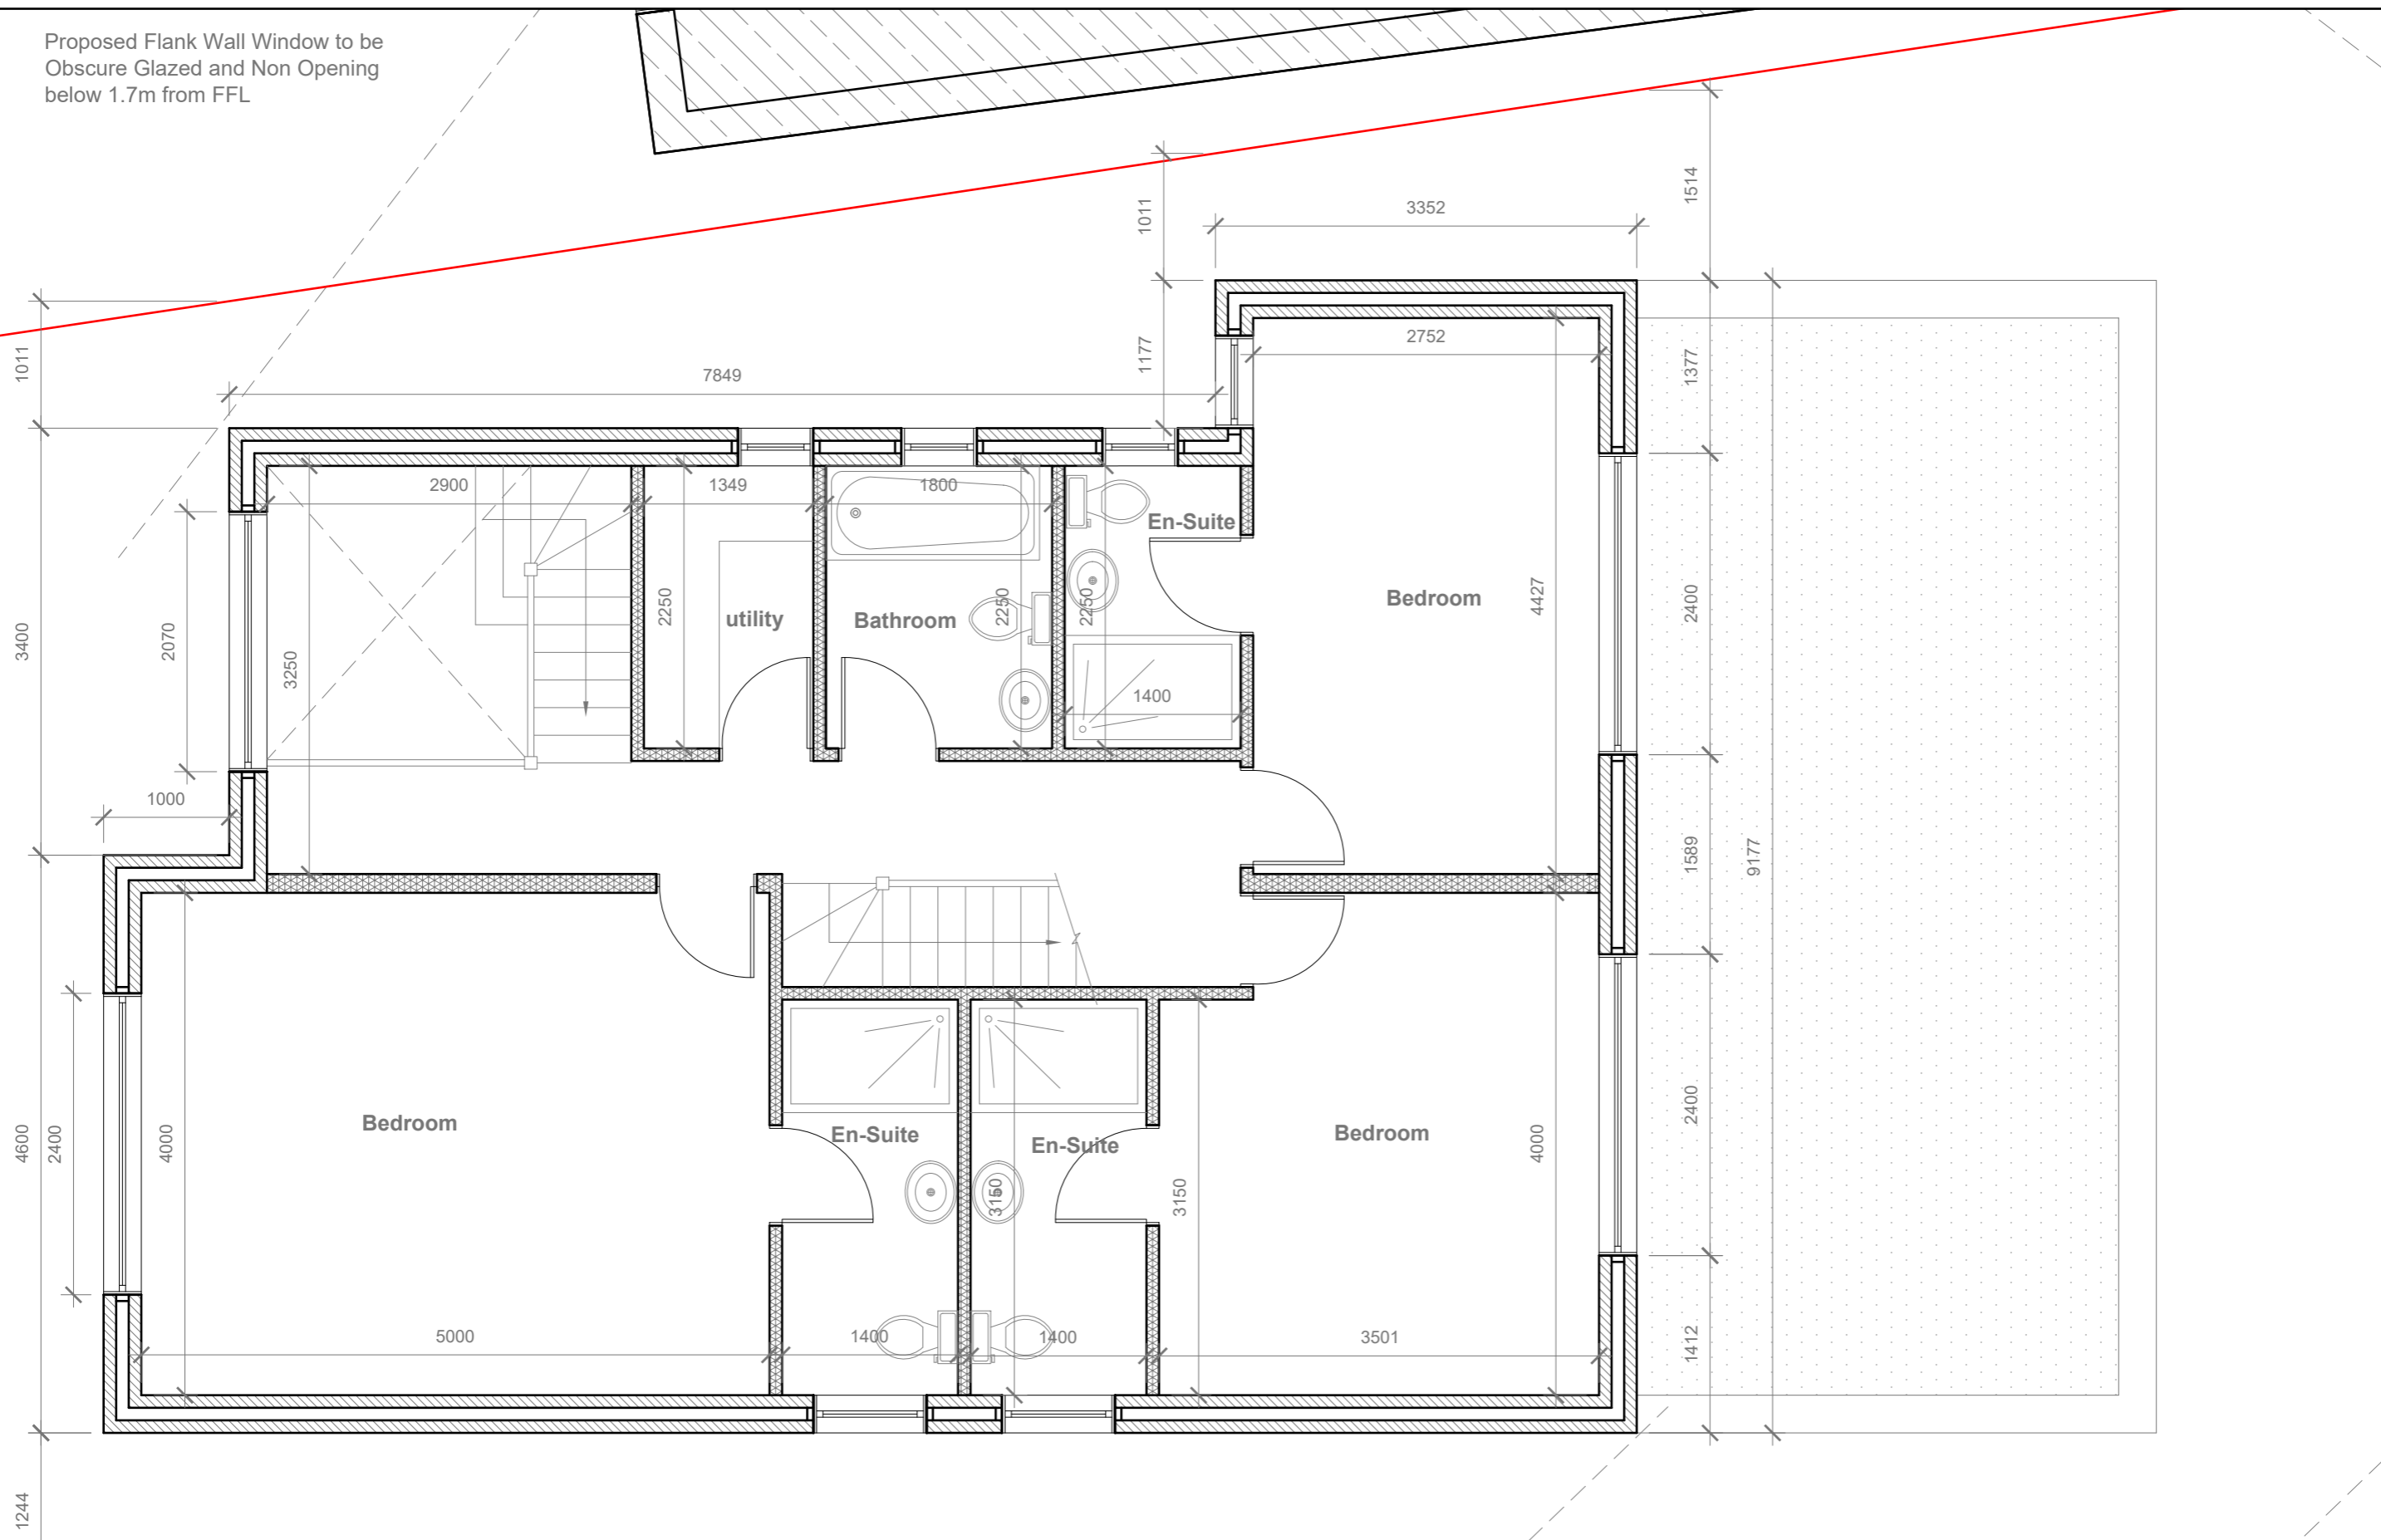

GENERAL NOTES:

1. ALL DIMENSIONS ARE IN MILLIMETER.
2. VERIFY ALL DIMENSIONS AND CONDITIONS BEFORE BUILDING OR STARTING CONSTRUCTION. NOTIFY THE DESIGNER IMMEDIATELY OF ANY DISCREPANCY OR VARIATION.
3. ALL WORK TO COMPLY WITH CURRENT BUILDING REGULATIONS AND CODES OF PRACTICE

Title: **Proposed First Floor Plan**

Site Address
11 Thornhill Road
Ickenham
Middlesex
UB10 8SF

Scale: 1:50 @A3
Date: 15/10/2021
Drawing No.: 2021/149 -04A
Drawn By: FP


Revision Date:

e.mail -
faluckpatel@yahoo.com
(M) +44 (0) 7871 466 254



Proposed Flank Wall Window to be Obscure Glazed and Non Opening below 1.7m from FFL

Velux Window to be installed as per manufacturer specification, not projected more than 150mm from the plane of roof slop

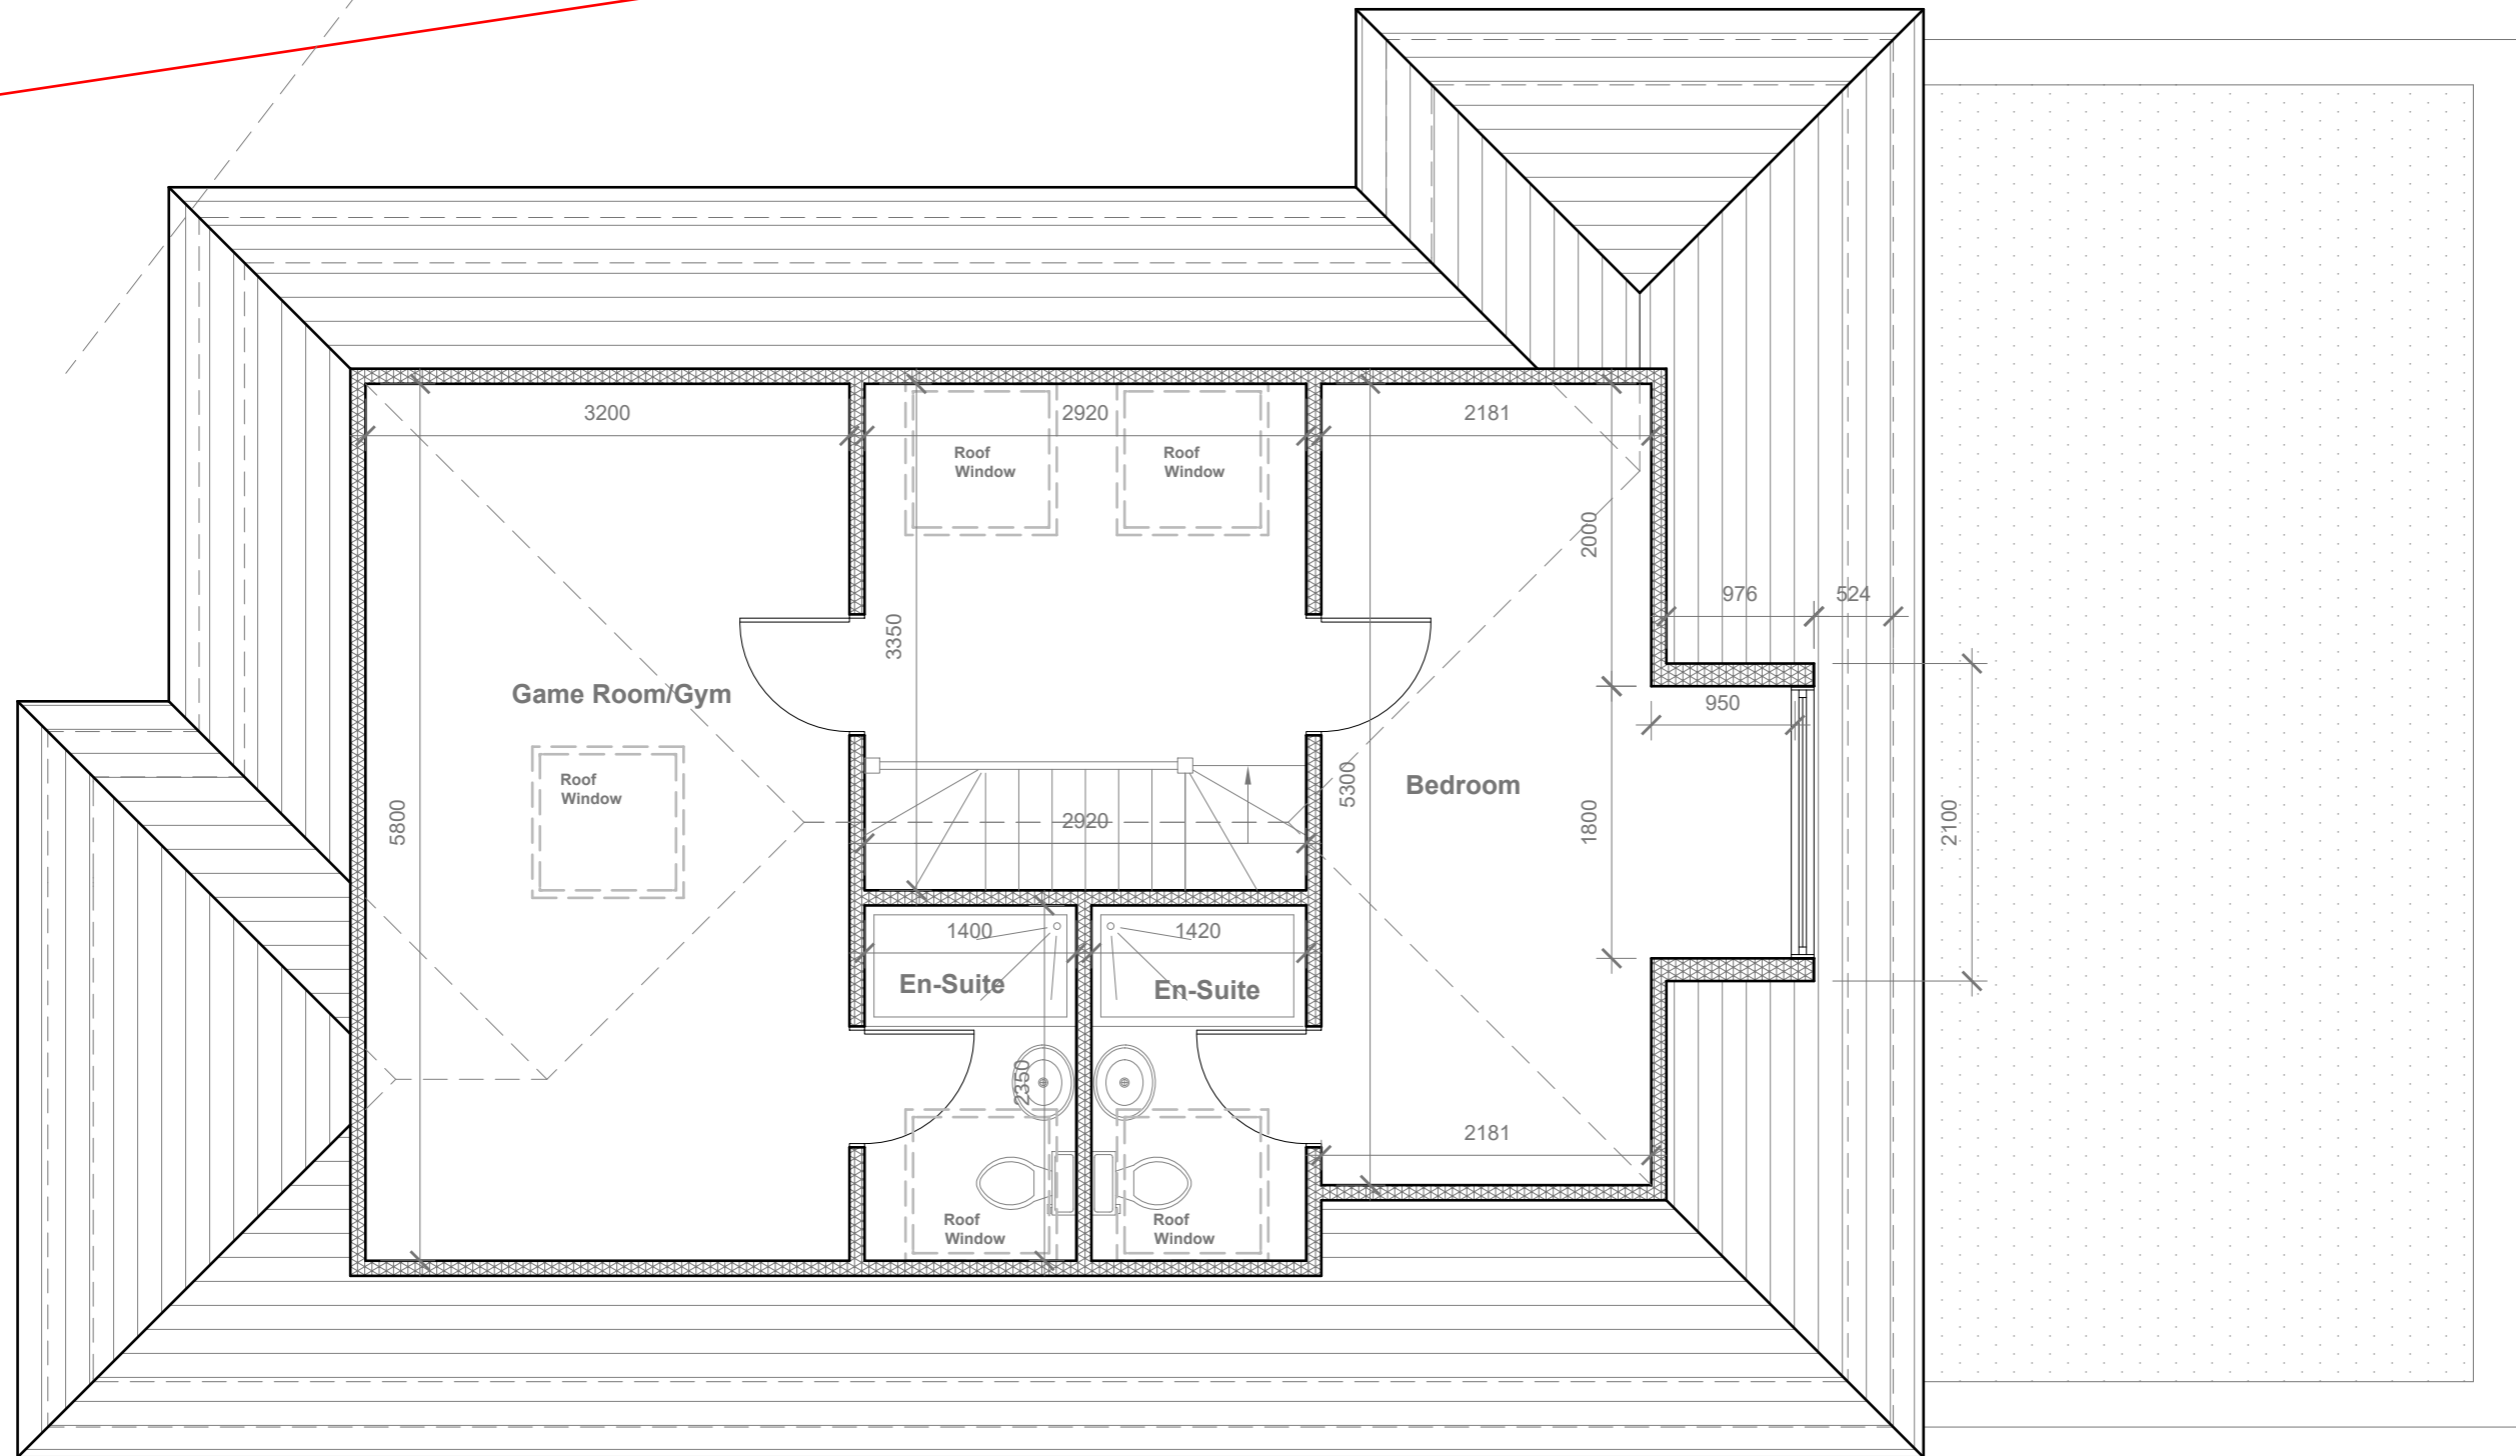

- GENERAL NOTES:
1. ALL DIMENSIONS ARE IN MILLIMETER.
 2. VERIFY ALL DIMENSIONS AND CONDITIONS BEFORE BUILDING OR STARTING CONSTRUCTION. NOTIFY THE DESIGNER IMMEDIATELY OF ANY DISCREPANCY OR VARIATION.
 3. ALL WORK TO COMPLY WITH CURRENT BUILDING REGULATIONS AND CODES OF PRACTICE

Title:

Proposed Loft Floor Plan

Site Address

11 Thornhill Road
Ickenham
Middlesex
UB10 8SF

Scale: 1:50 @A3

Date: 15/10/2021




Drawing No.:
2021/149 -05A

Drawn By:
FP

Revision Date:

e.mail -
faluckpatel@yahoo.com
(M) +44 (0) 7871 466 254

**Faluck
Patel**

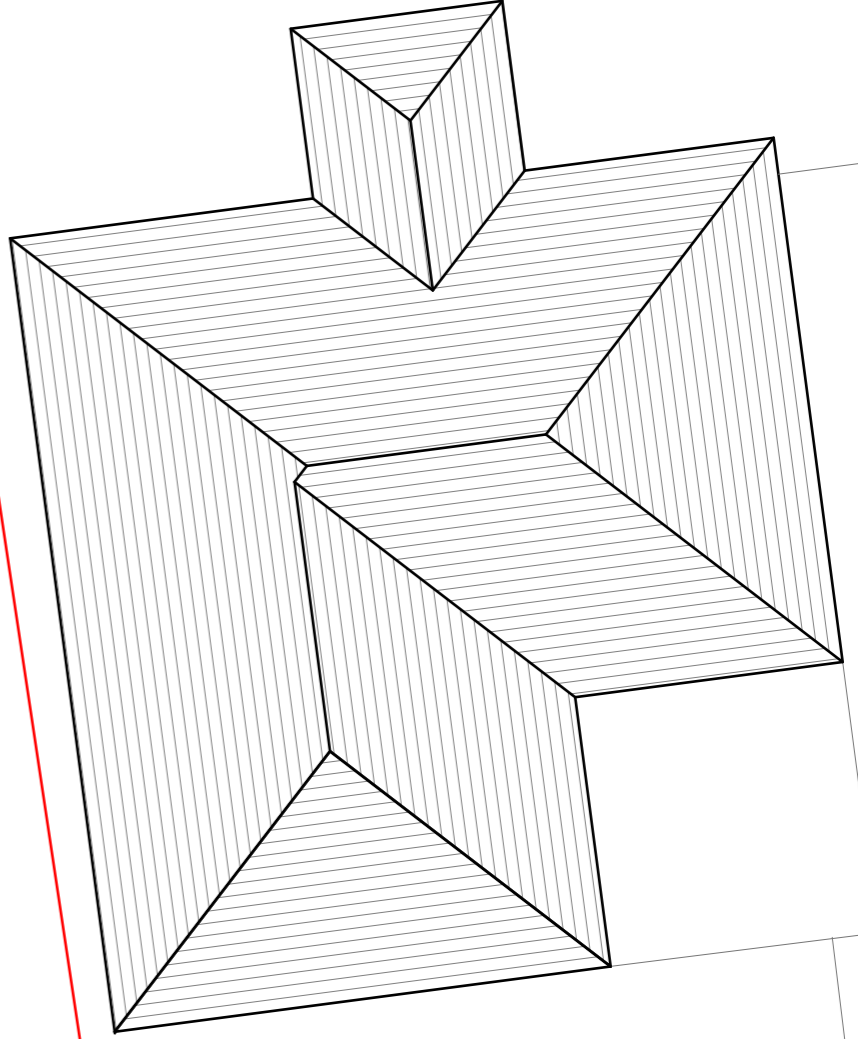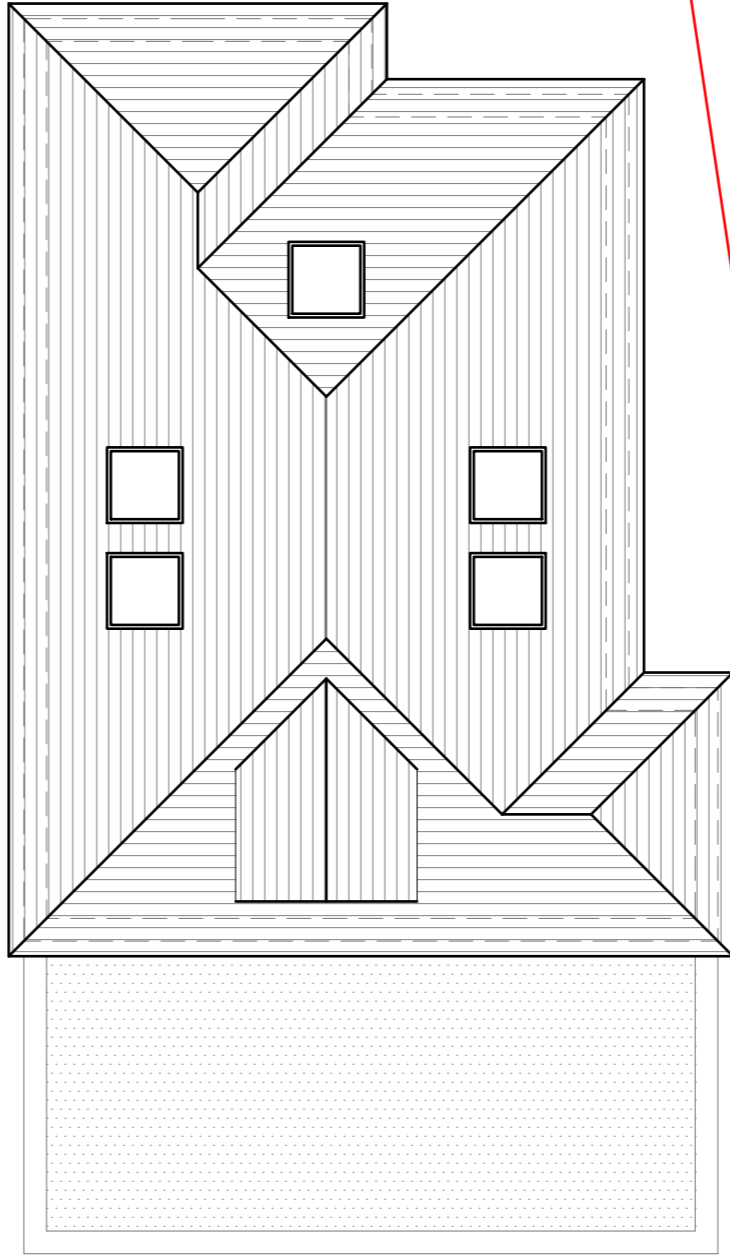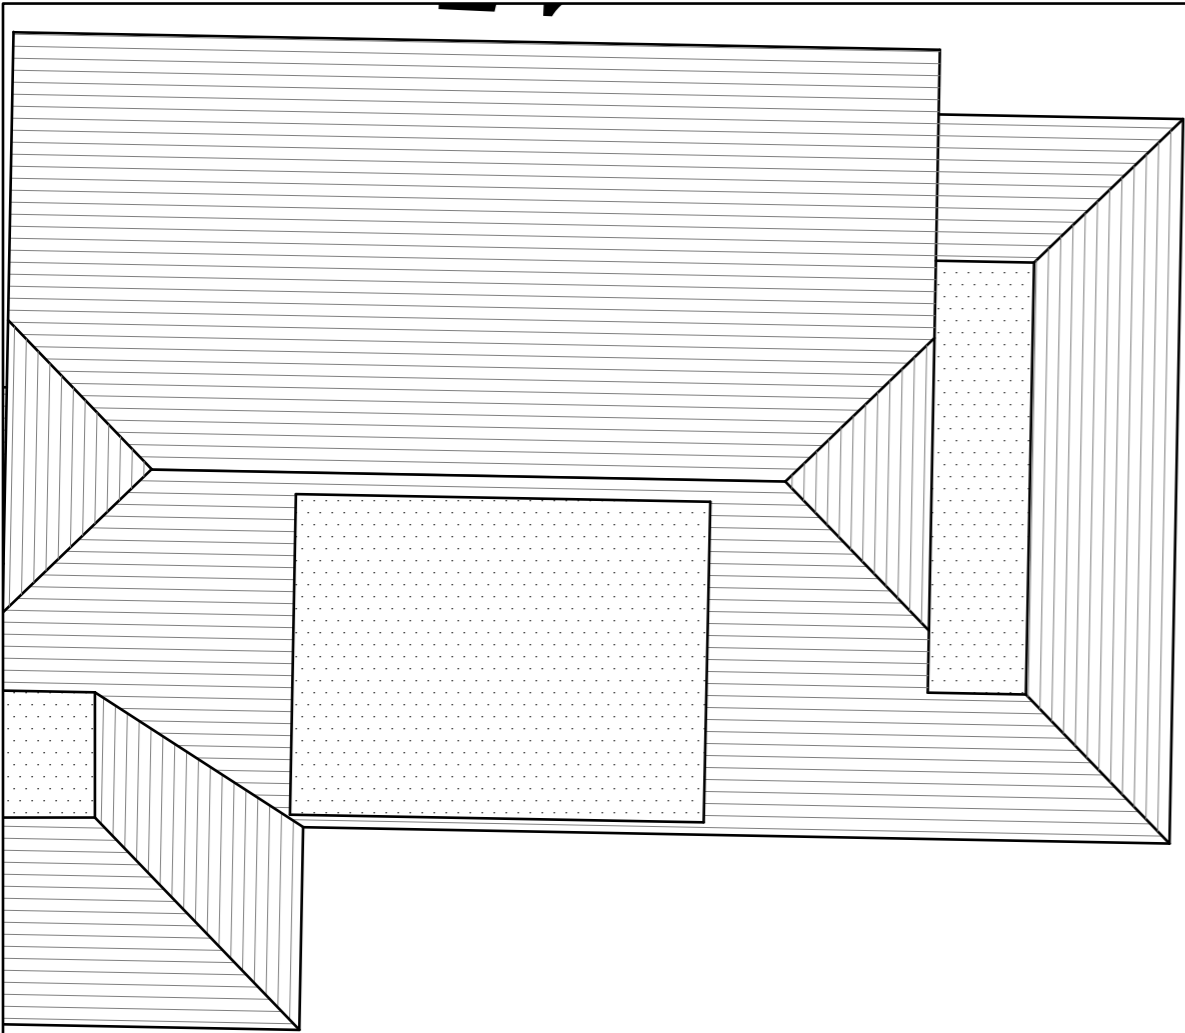

GENERAL NOTES:
 1. ALL DIMENSIONS ARE IN MILLIMETER.
 2. VERIFY ALL DIMENSIONS AND CONDITIONS BEFORE BUILDING OR STARTING CONSTRUCTION. NOTIFY THE DESIGNER IMMEDIATELY OF ANY DISCREPANCY OR VARIATION.
 3. ALL WORK TO COMPLY WITH CURRENT BUILDING REGULATIONS AND CODES OF PRACTICE

Title:
Proposed Roof Plan

Site Address
 11 Thornhill Road
 Ickenham
 Middlesex
 UB10 8SF

Scale: 1:100 @A3
 Date: 15/10/2021
 Drawing No.:
 2021/149 -06A
 Drawn By:
 FP

Revision Date:
 e.mail -
 faluckpatel@yahoo.com
 (M) +44 (0) 7871 466 254




Proposed External Finish Materials to Match Existing External Finish Materials

Proposed Flank Wall Window to be Obscure Glazed and Non Opening below 1.7m from FFL

Velux Window to be installed as per manufacturer specification, not projected more than 150mm from the plane of roof slop



Proposed Front Elevation
Scale 1:100

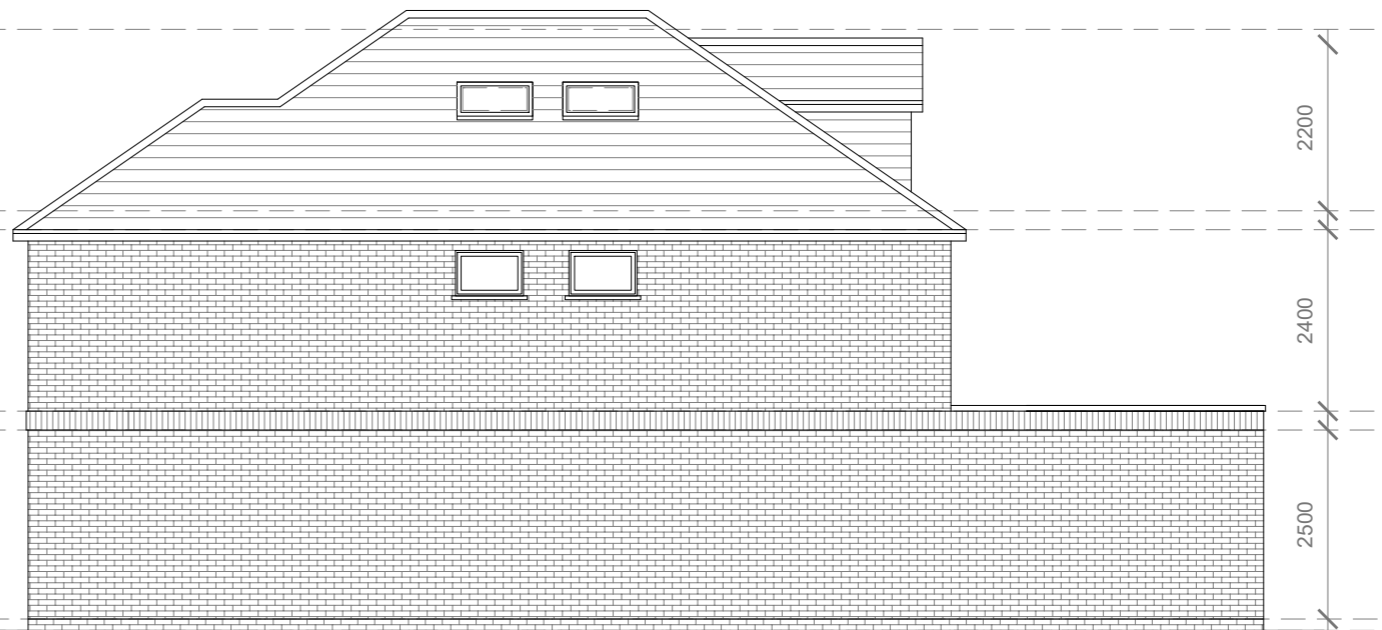


Proposed Side Elevation
Scale 1:100



Proposed Rear Elevation
Scale 1:100



Proposed Side Elevation
Scale 1:100

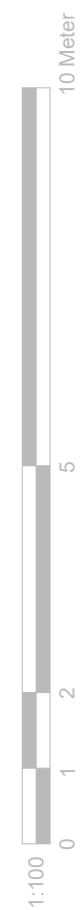

- GENERAL NOTES:
1. ALL DIMENSIONS ARE IN MILLIMETER.
 2. VERIFY ALL DIMENSIONS AND CONDITIONS BEFORE BUILDING OR STARTING CONSTRUCTION. NOTIFY THE DESIGNER IMMEDIATELY OF ANY DISCREPANCY OR VARIATION.
 3. ALL WORK TO COMPLY WITH CURRENT BUILDING REGULATIONS AND CODES OF PRACTICE

Title:

Proposed Elevations

Site Address

11 Thornhill Road
Ickenham
Middlesex
UB10 8SF

Scale: 1:100 @A3


Date: 15/10/2021


Drawing No.:
2021/149 -07A

Drawn By:
FP



Revision Date:

e.mail -
faluckpatel@yahoo.com
(M) +44 (0) 7871 466 254

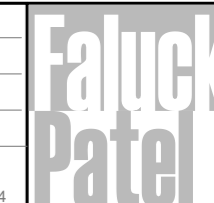

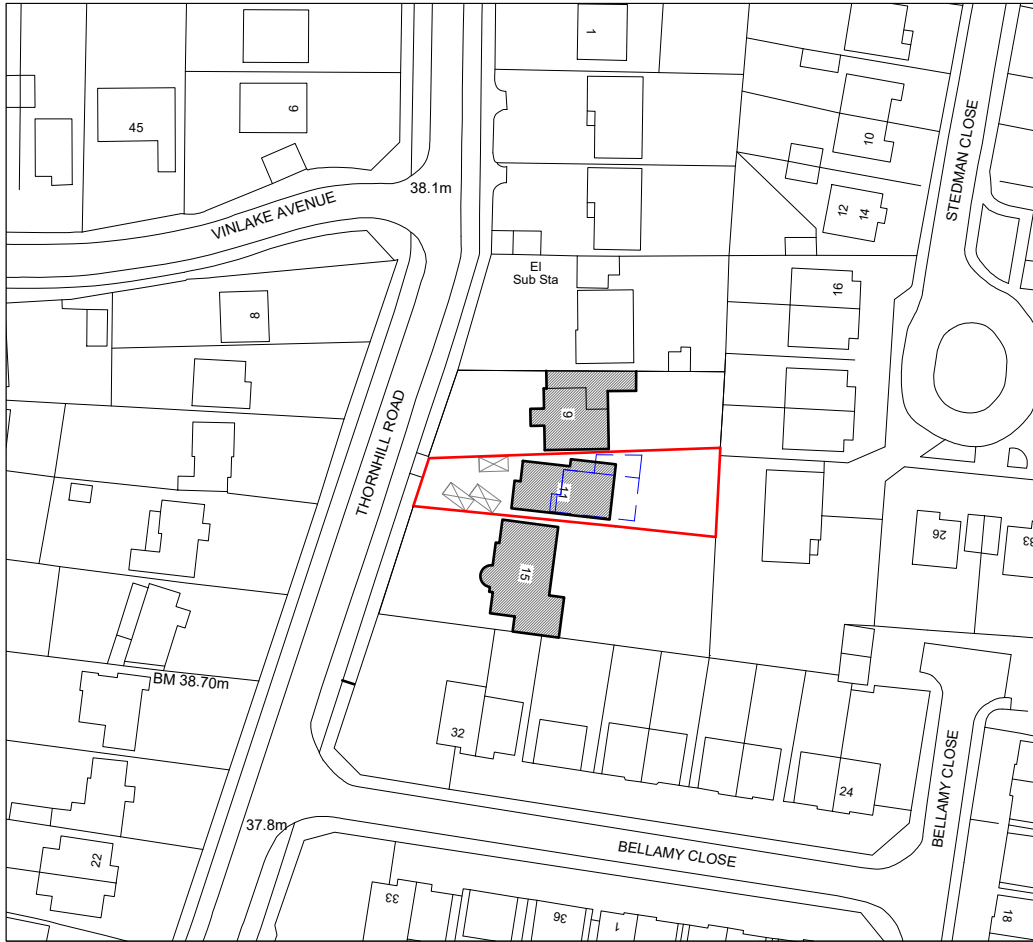

Location Plan
Scale 1:1250

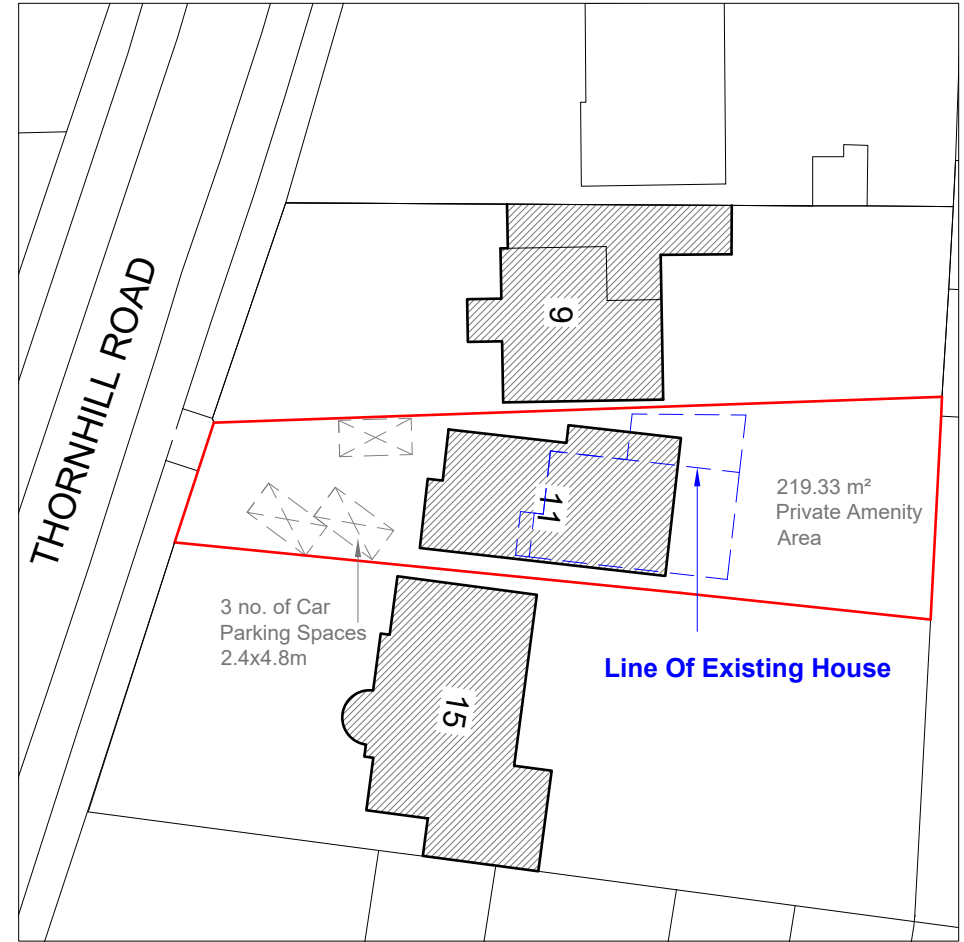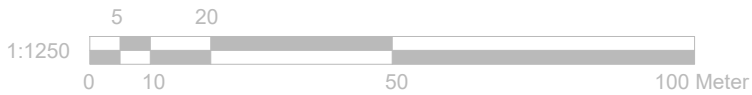

Block Plan
Scale 1:500



GENERAL NOTES:

1. ALL DIMENSIONS ARE IN MILLIMETER.
2. VERIFY ALL DIMENSIONS AND CONDITIONS BEFORE BUILDING OR STARTING CONSTRUCTION. NOTIFY THE DESIGNER IMMEDIATELY OF ANY DISCREPANCY OR VARIATION.
3. ALL WORK TO COMPLY WITH CURRENT BUILDING REGULATIONS AND CODES OF PRACTICE

Title:

Location & Block Plans



Site Address

11 Thornhill Road
Ickenham
Middlesex
UB10 8SF

Scale: 1:1250/500@A4

Date: 15/10/2021


Drawing No.:
2021/149 -08A

Drawn By:
FP

Revision Date:

e:mail -
faluckpatel@yahoo.com
(M) +44 (0) 7871 466 254



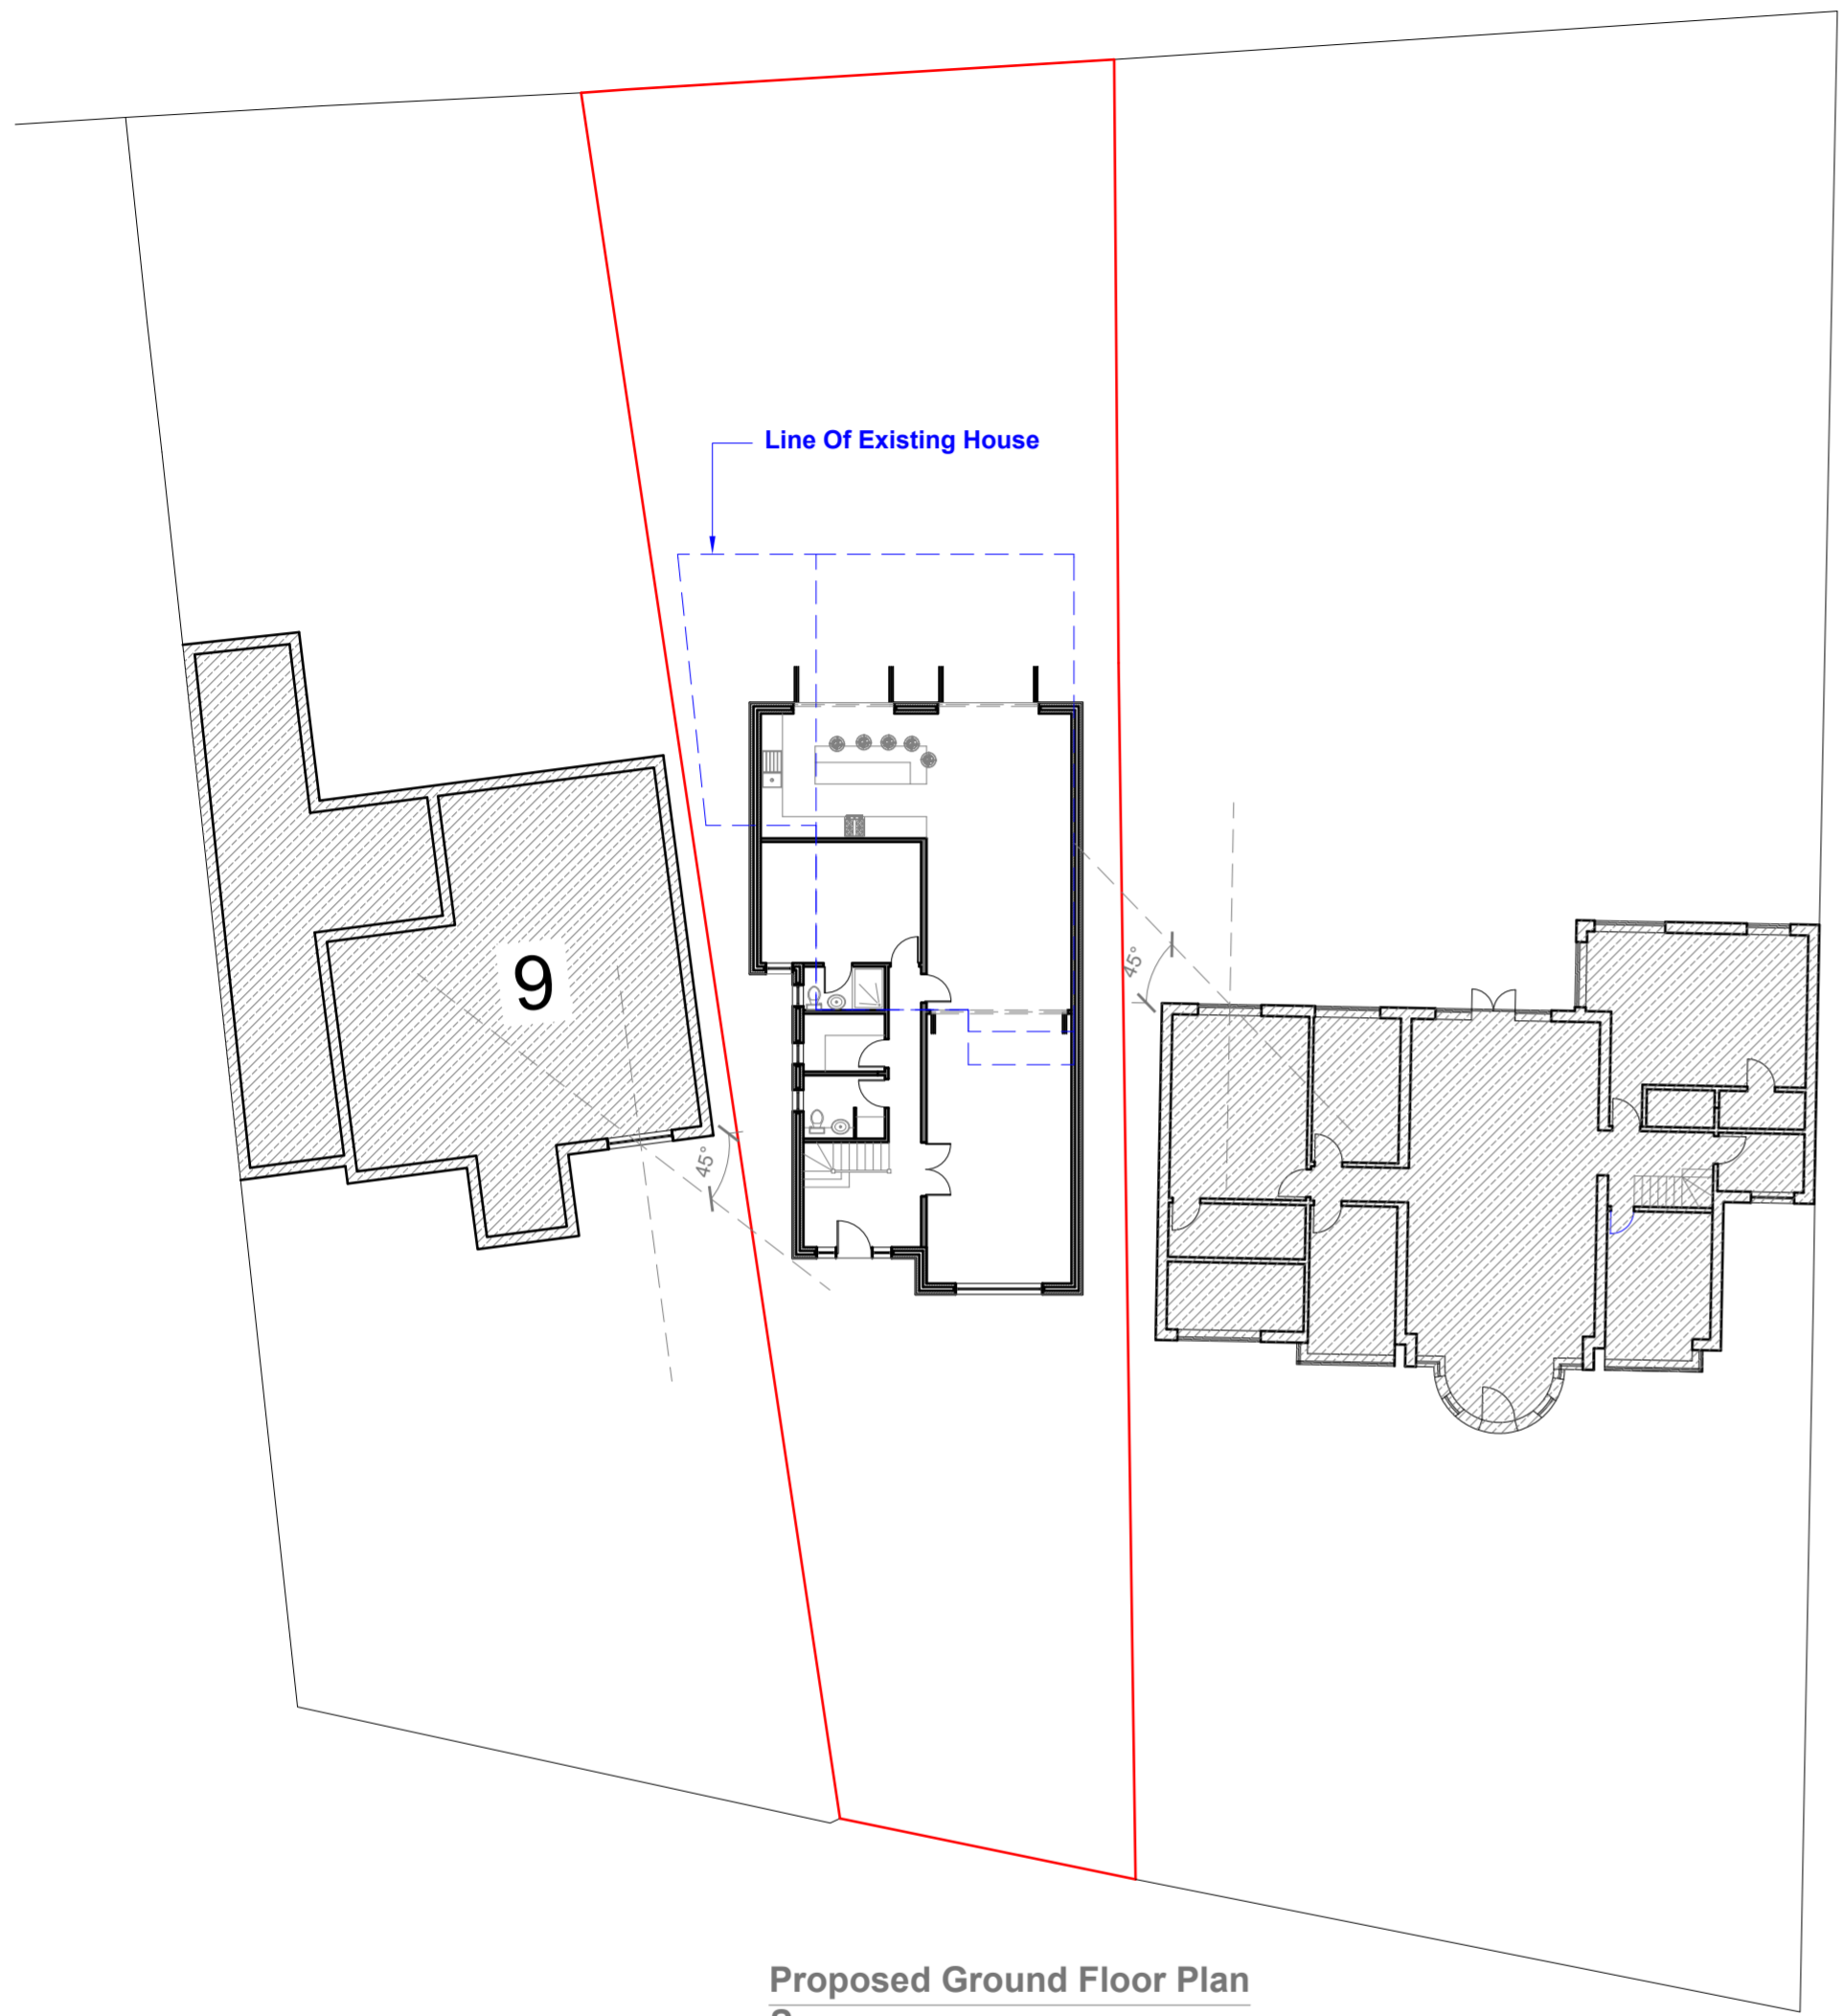

Proposed Ground Floor Plan
Scale 1:200



Proposed First Floor Plan
Scale 1:200



GENERAL NOTES:
 1. ALL DIMENSIONS ARE IN MILLIMETER.
 2. VERIFY ALL DIMENSIONS AND CONDITIONS BEFORE BUILDING OR STARTING CONSTRUCTION. NOTIFY THE DESIGNER IMMEDIATELY OF ANY DISCREPANCY OR VARIATION.
 3. ALL WORK TO COMPLY WITH CURRENT BUILDING REGULATIONS AND CODES OF PRACTICE

Title:

Site Plan - Ground floor & First Floor Plans

Site Address
 11 Thornhill Road
 Ickenham
 Middlesex
 UB10 8SF

Scale: 1:200 @A3
 Date: 15/10/2021
 Drawing No.: 2021/149 -09A
 Drawn By: FP

Revision Date:

e-mail - faluckpatel@yahoo.com
 (M) +44 (0) 7871 466 254





GENERAL NOTES:
 1. ALL DIMENSIONS ARE IN MILLIMETER.
 2. VERIFY ALL DIMENSIONS AND CONDITIONS BEFORE BUILDING OR STARTING CONSTRUCTION. NOTIFY THE DESIGNER IMMEDIATELY OF ANY DISCREPANCY OR VARIATION.
 3. ALL WORK TO COMPLY WITH CURRENT BUILDING REGULATIONS AND CODES OF PRACTICE

Title:

Site Plan

Site Address
 11 Thornhill Road
 Ickenham
 Middlesex
 UB10 8SF

Scale: 1:200 @A3
 Date: 15/10/2021
 Drawing No.:
 2021/149 -10A
 Drawn By:
 FP

Revision Date:
 e-mail -
 faluckpatel@yahoo.com
 (M) +44 (0) 7871 466 254

