
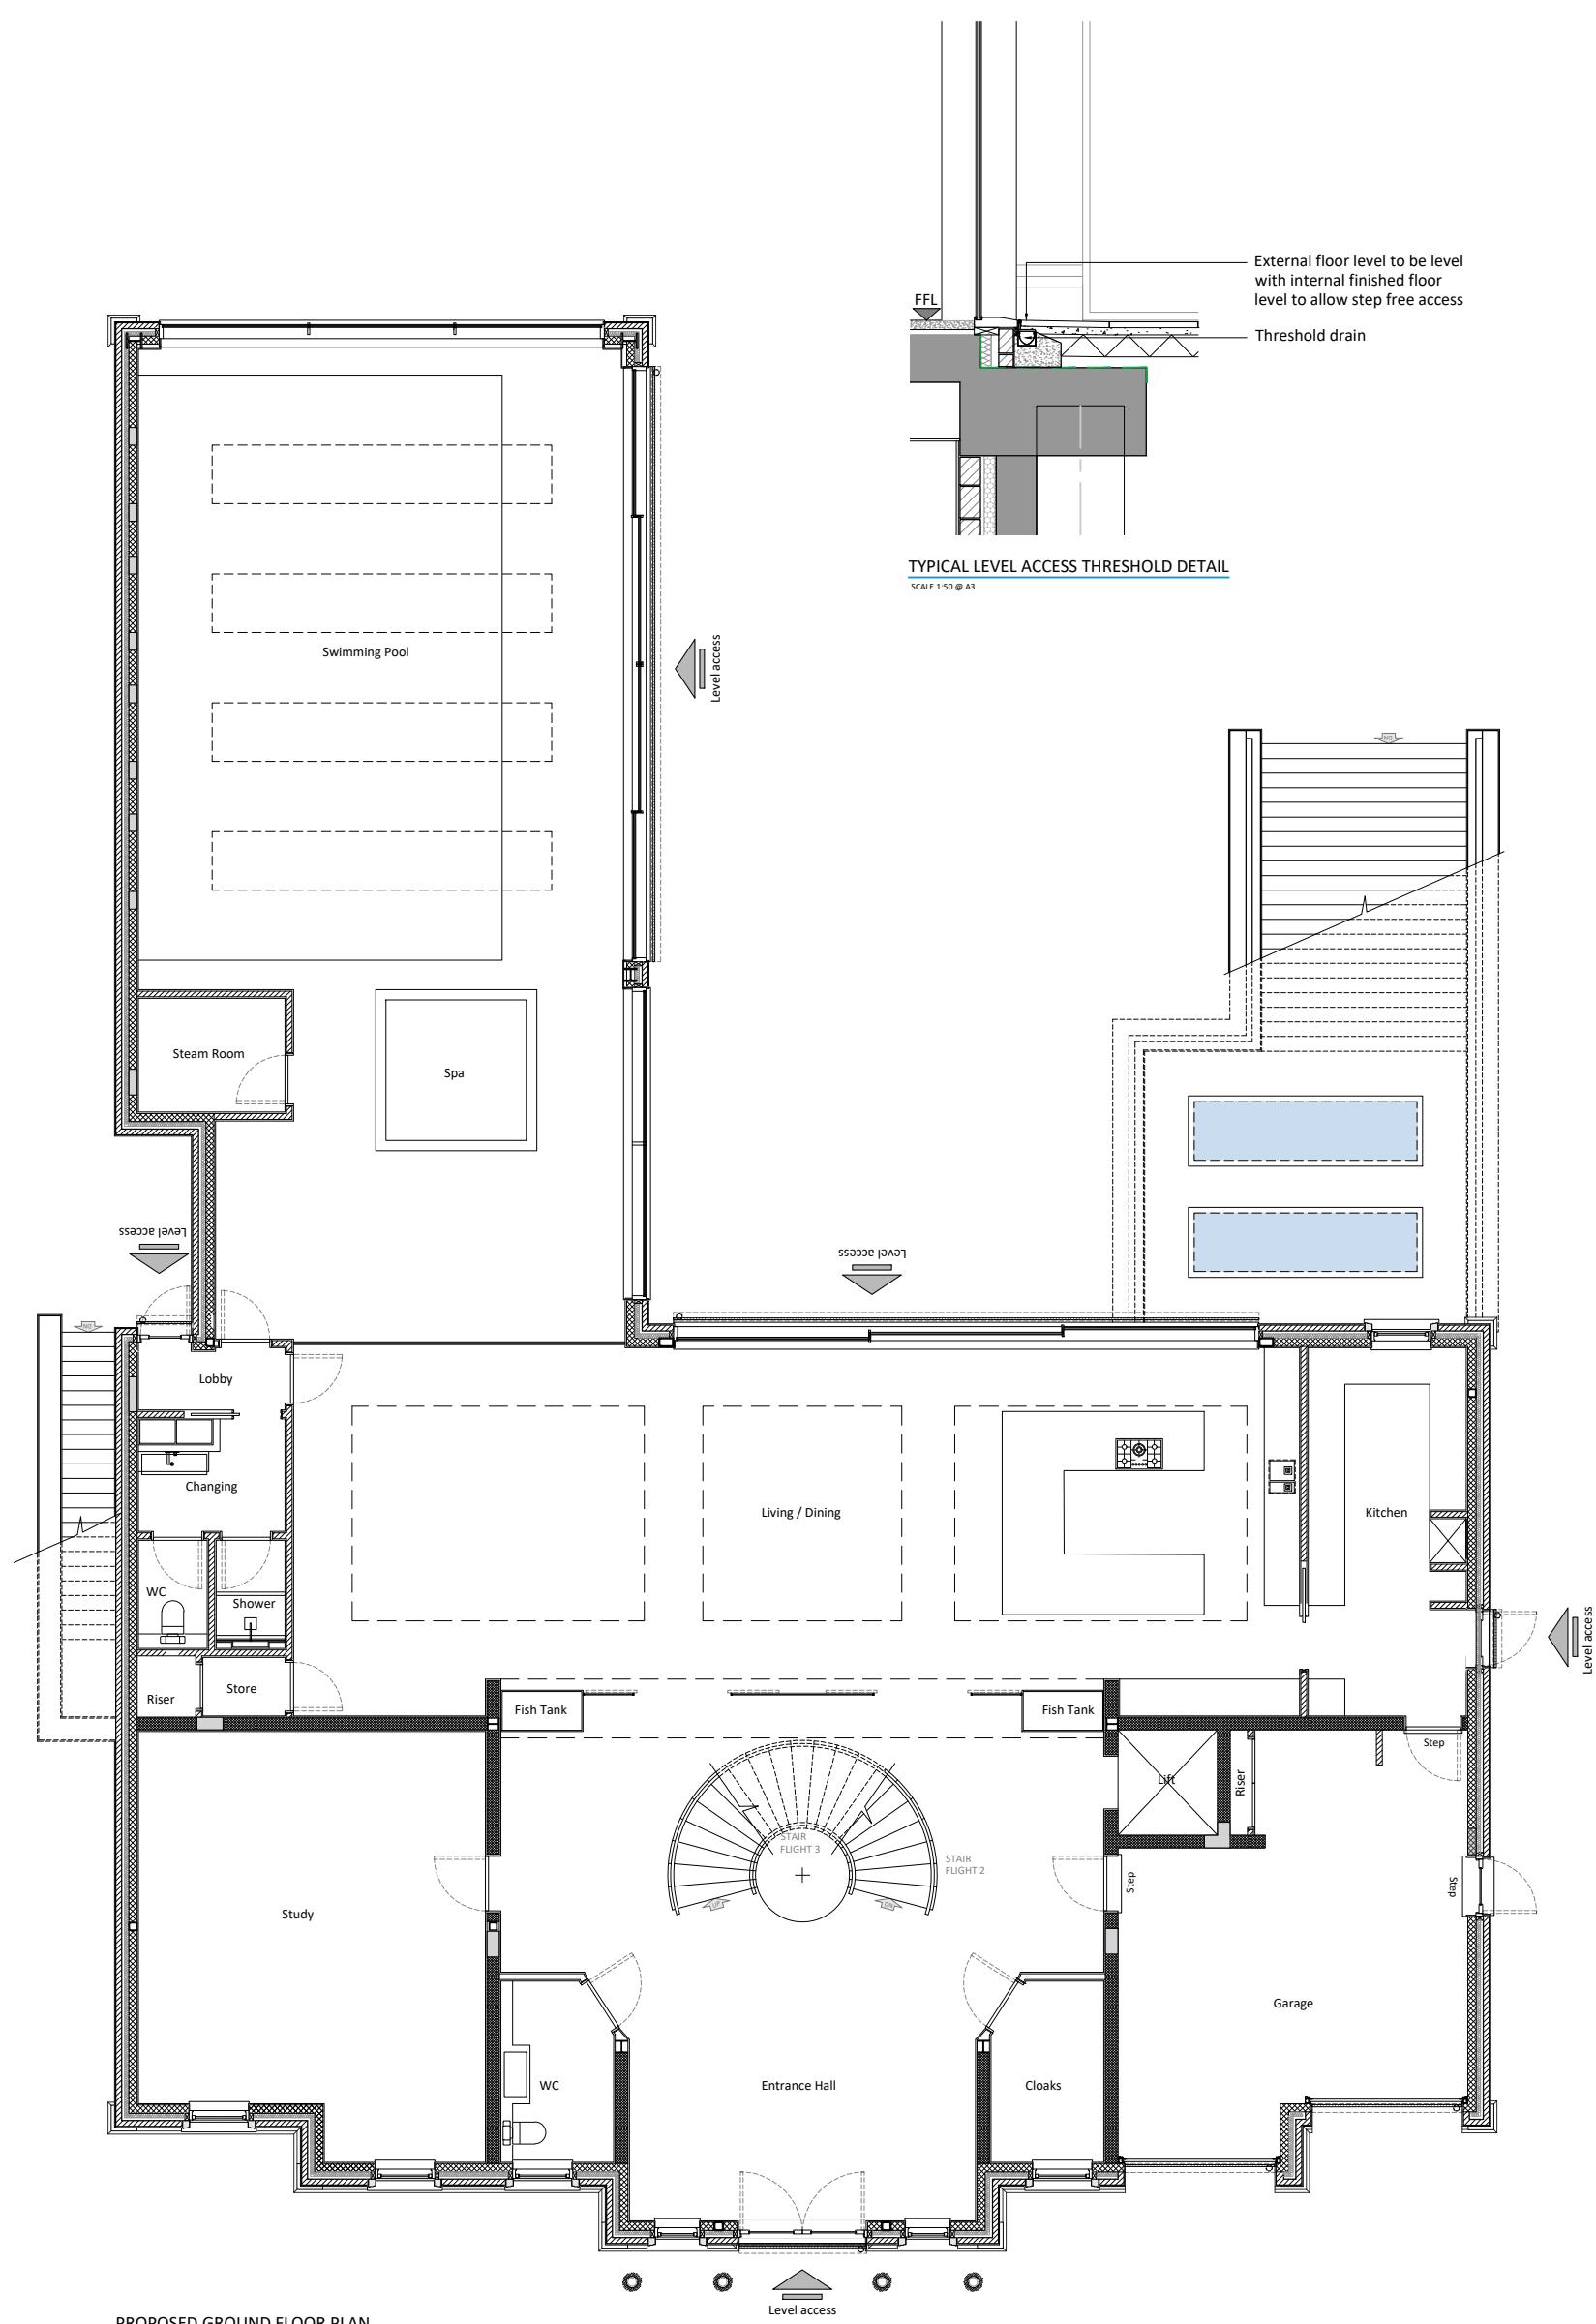


SCALE 1:125

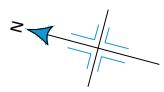

PROPOSED GROUND FLOOR PLAN

SCALE 1:12

REV. P1	DATE 07.03.23	REVISIONS: ISSUED FOR PLANNING	CLIENT: MR A MASOOD	PROJECT: 25 LINKSWAY NORTHWOOD, MIDDLESEX, HA6 2XA		
			SCALE: 1:125 (A3 ORIGINAL)	DRAWING: PLANNING CONDITION 7 STEP FREE ACCESS DETAILS		
			DRAWN: JM	JOB NO: 21-T0044	DRAWING NO: P01	REVISION: P1
			DATE: FEB 2023			

07.03.23 ISSUED FOR PLANNING Old Boundary House, London Road, Sunningdale, Berkshire, SL5 0DJ
© COPYRIGHT EXISTS ON THE DESIGNS AND INFORMATION SHOWN ON THIS DRAWING. This drawing may be scaled or cross referenced to the scale bar for planning application purposes only. Do not scale for any other purpose, use figured dimensions only. Subject to site survey and all necessary consents. All dimensions to be checked by user and any discrepancies, errors or omissions to be reported to Twenty20 Architecture Ltd before work commences. This drawing is to be read in conjunction with all other relevant materials.