



SITE: 131 Waltham Avenue Hayes Middx	
TITLE: PROPOSED GRD FLR EXT'N EXISTING PLANS AND ELEVATIONS	
Drawn SH	Checked
Date DEC'16	Scale 1:50 & 1:100
Drawing No.	Revision
K / 1016 / WA1	

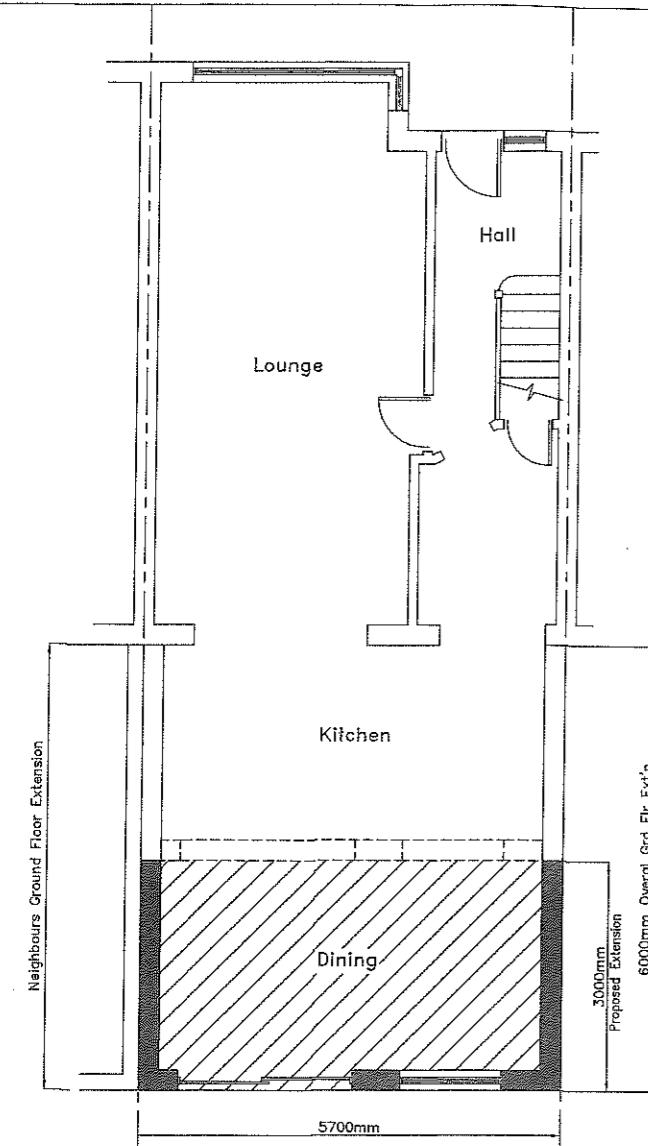


Proposed Ground Floor Plan

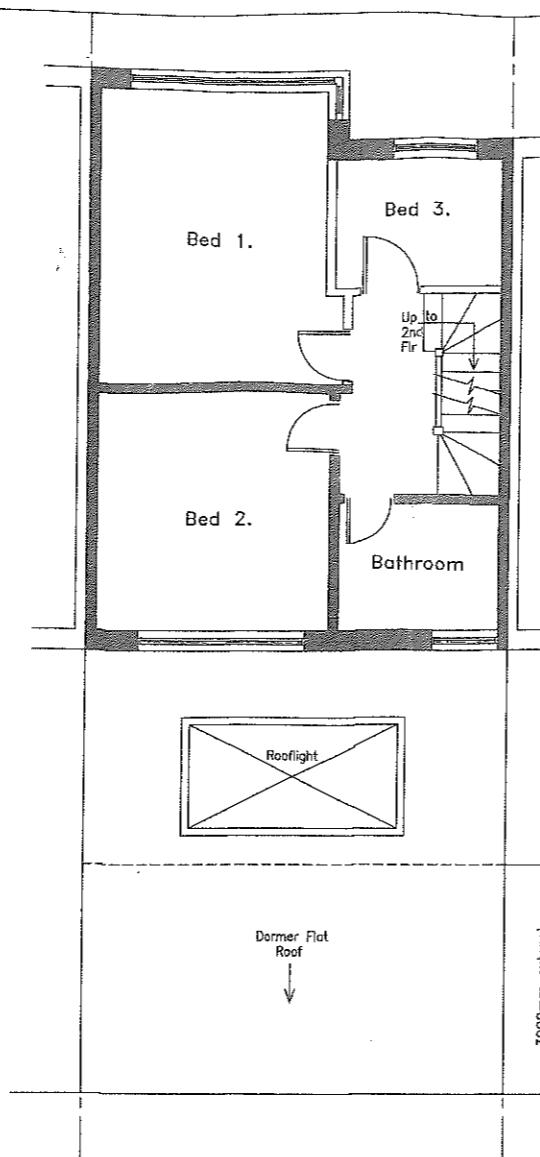


Proposed Grd Flr Roof Plan



Proposed Rear Elevation

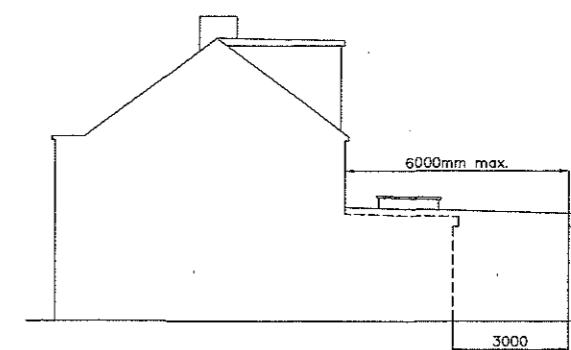


Proposed Side Elevation (1:100)

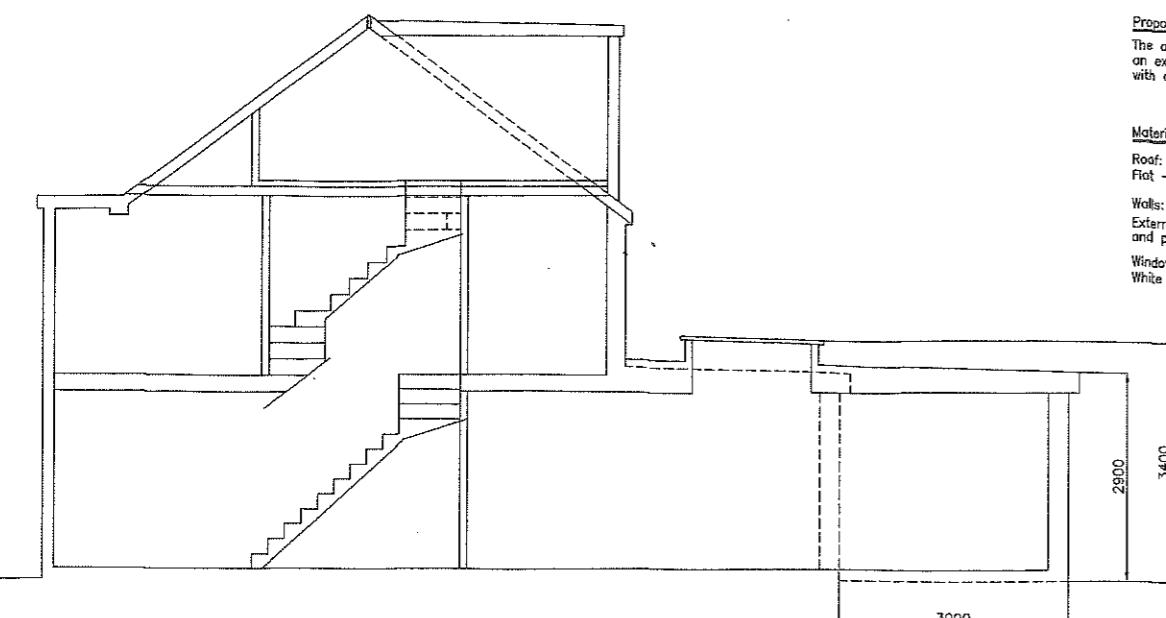

Proposed Section

Proposed Householder Planning Application For Grd Floor Rear Extension:  
The application is for the construction of a ground floor rear extension to an existing ground floor extension to match adjoining neighbours extension with a flat roof and rooflight to an existing terraced dwelling.

Material Specification:  
Roof:  
Flat – 3 Layer Felt.  
Walls:  
External walls to be cavity blockwork, rendered and painted white.  
Windows & Doors:  
White uPVC to match existing.

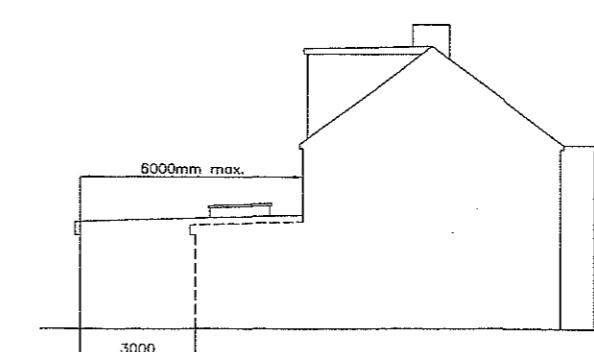

Proposed Side Elevation (1:100)

SITE: 131 Waltham Avenue Hayes Middx	
TITLE: PROPOSED GRD FLR EXT'N PROPOSED PLANS AND ELEVATIONS	
Drawn SH	Checked
Date DEC'16	Scale 1:50 & 1:100
Drawing No. <u>K / 1016 / WA2</u> Revision <u>  </u>	