




Proposed OutBuilding Plan
Scale 1:50

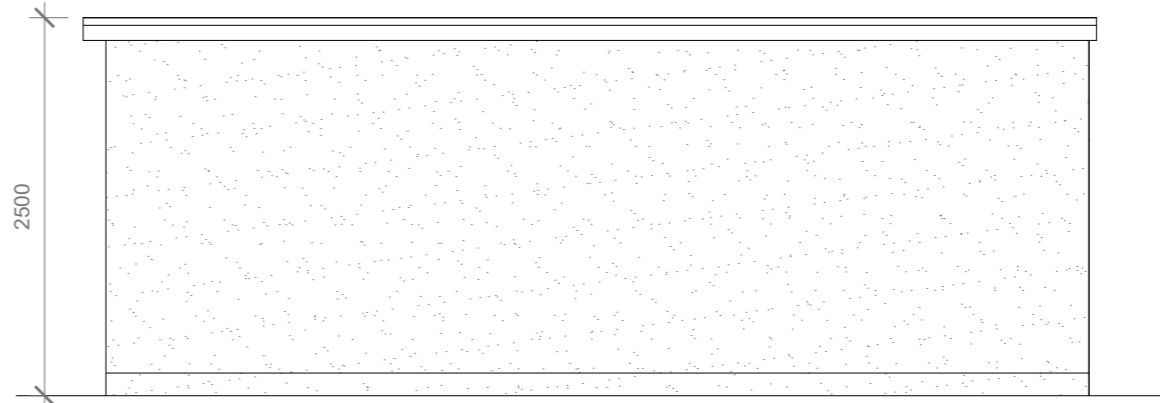


Proposed Side Elevation
Scale 1:50

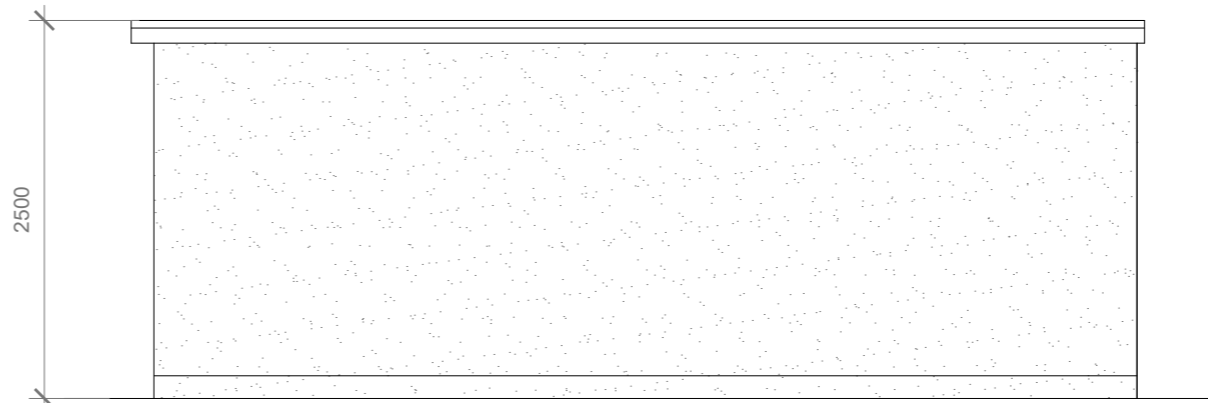

Proposed Side Elevation
Scale 1:50

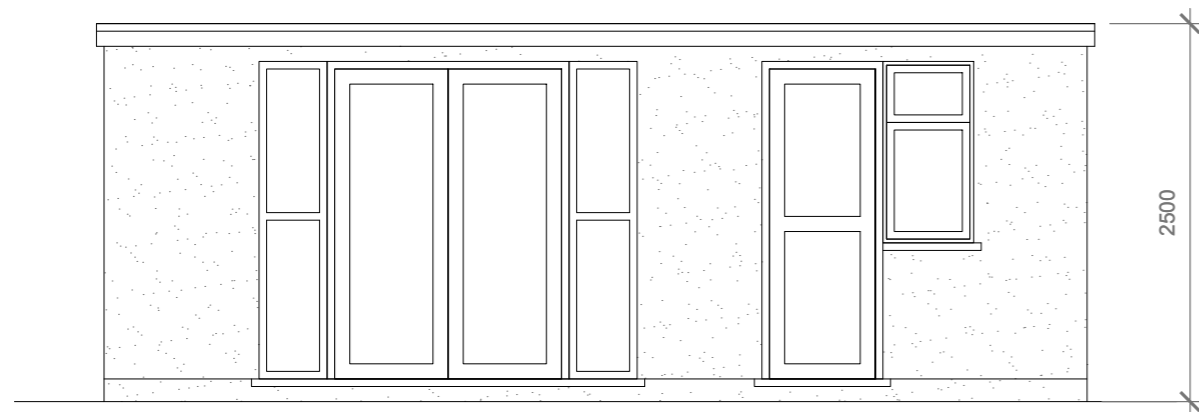

Proposed Front Elevation
Scale 1:50

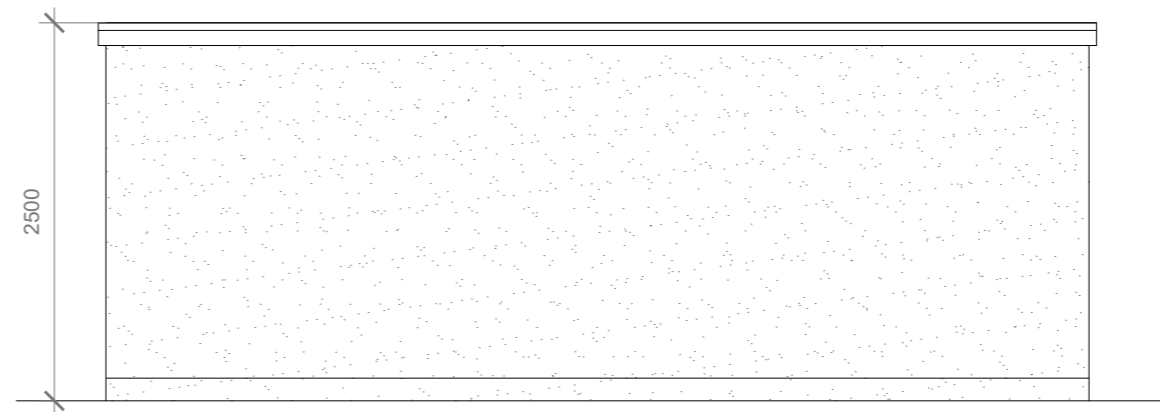

Proposed Rear Elevation
Scale 1:50

Proposed External Finish Materials to Match Existing External Finish Materials



- GENERAL NOTES:
1. ALL DIMENSIONS ARE IN MILLIMETER.
 2. VERIFY ALL DIMENSIONS AND CONDITIONS BEFORE BUILDING OR STARTING CONSTRUCTION. NOTIFY THE DESIGNER IMMEDIATELY OF ANY DISCREPANCY OR VARIATION.
 3. ALL WORK TO COMPLY WITH CURRENT BUILDING REGULATIONS AND CODES OF PRACTICE

Title:

Proposed Outbuilding Plan & Elevations

Site Address

348 Lansbury Drive
Hayes
Middlesex
UB4 8SW

Scale: 1:50 @A3

Date: 16/03/2026

Drawing No.:
2023/041 -01

Drawn By:
RO

Revision Date:

e.mail -
faluckpatel@yahoo.com
(M) +44 (0) 7871 466 254

Faluck Patel