

MICHAEL OAKES ARCHITECTS LTD.


Michael Oakes (Director) B.A. Hons Arch, Dipl. Arch, Registered Architect

REGISTERED ARCHITECTS, DESIGNERS + ILLUSTRATORS


Telephone: 01895 235089 - E-mail: michaeloakesarchitect@googlemail.com

KEY


- = Obscured glazing to windows (minimum Pilkington scale 4)
- = Proposed structure
- = Existing structure to be removed
- = Previously approved application 38843/APP/2026/311 (April '26)

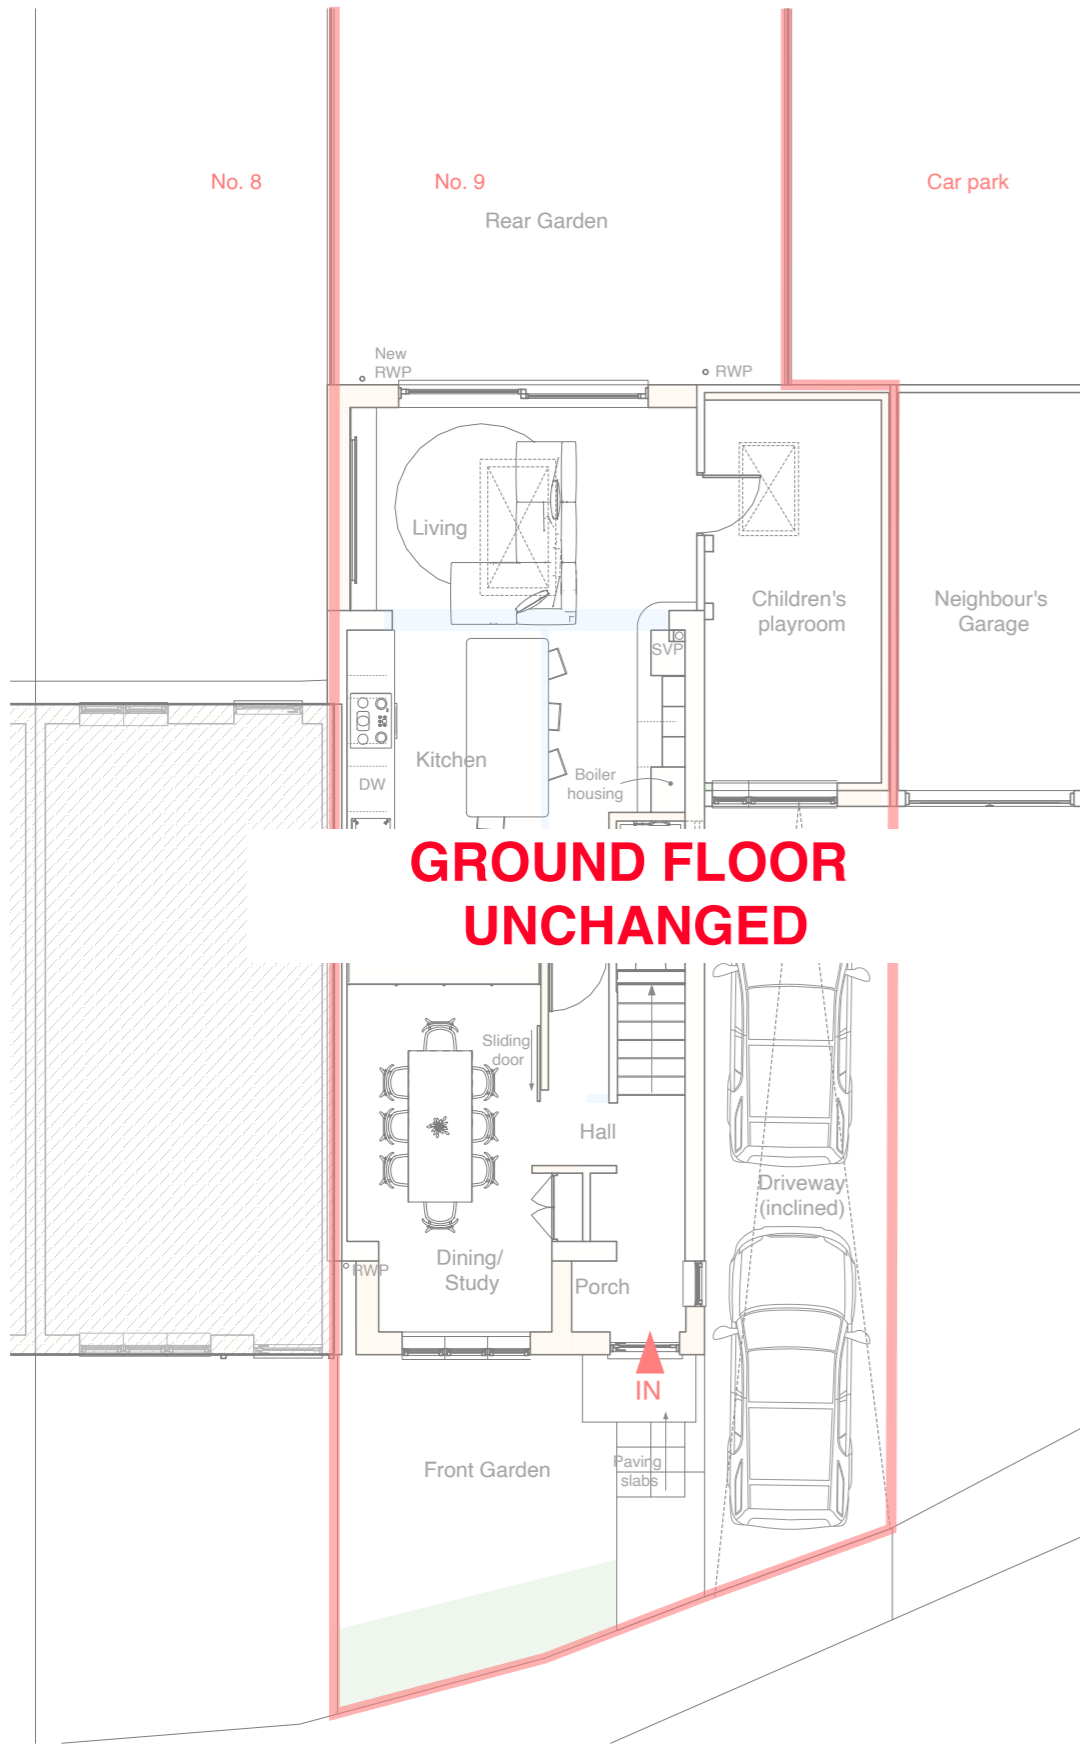

Ground Floor Plan

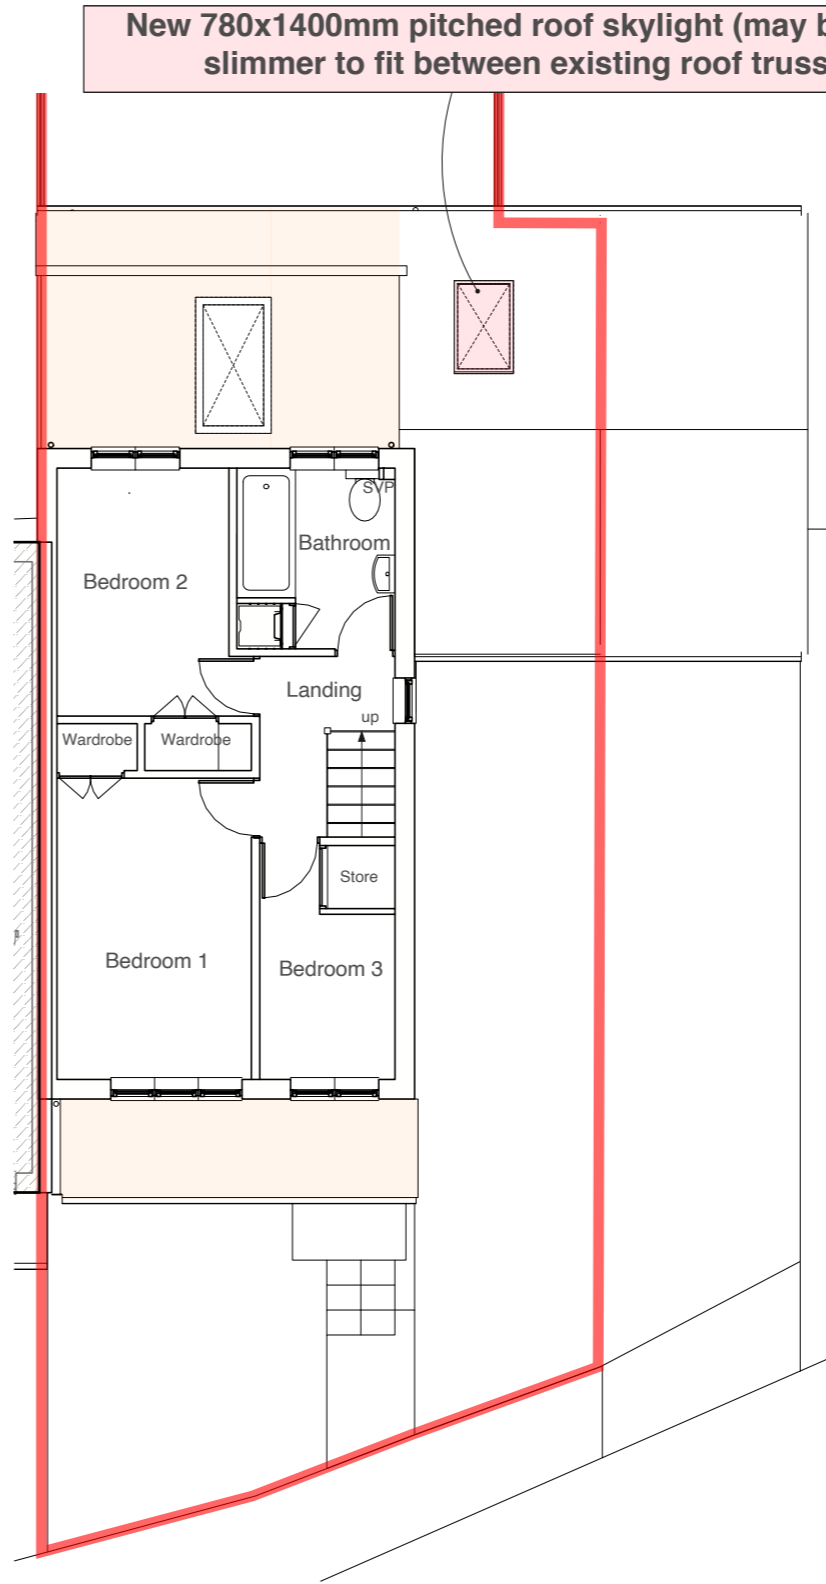

First Floor Plan (Unchanged)

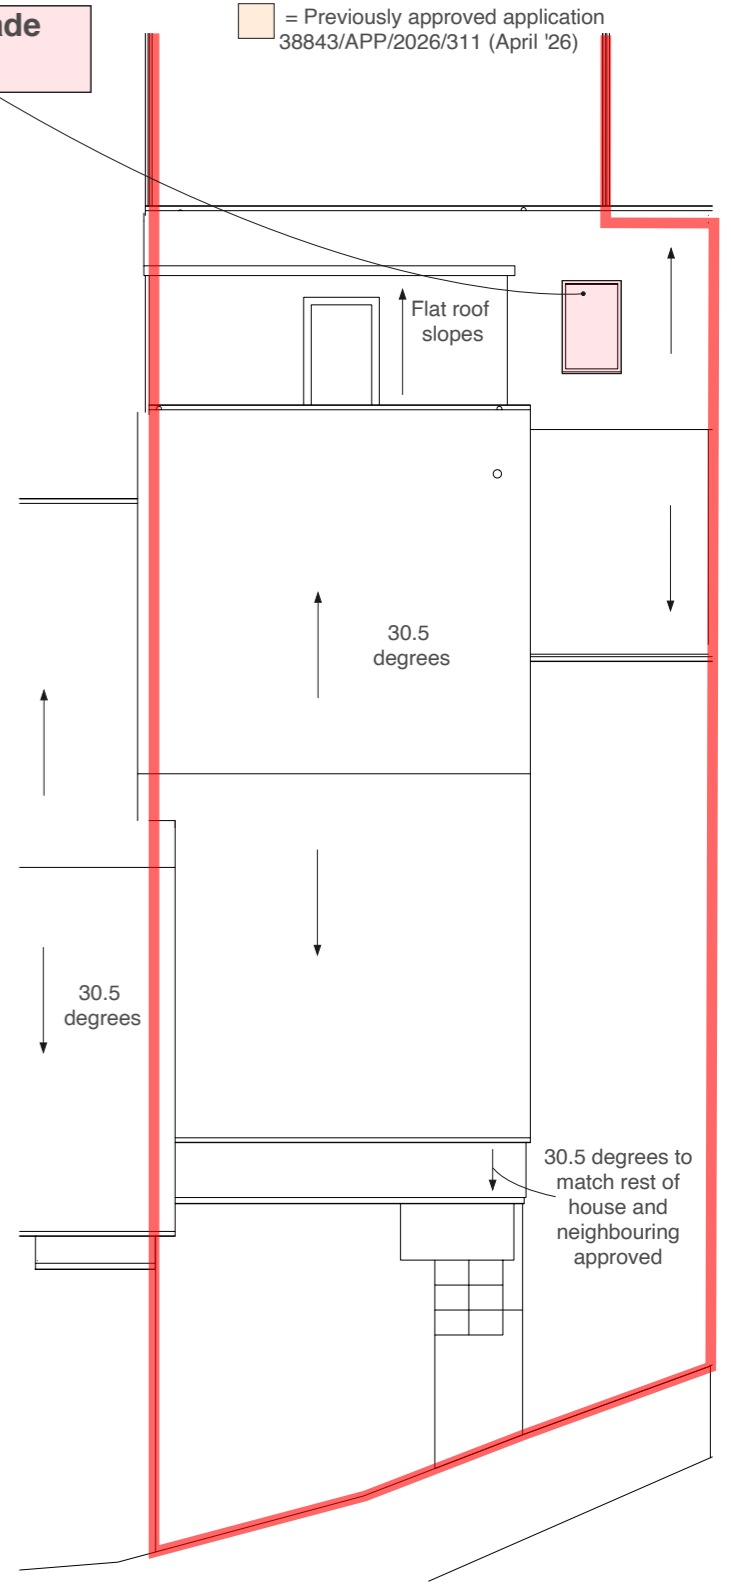

Roof Plan (Unchanged)

Address: 9 Allonby Drive, Ruislip, HA4 7YU
 Client: Sergii Panchuk
 Date: Jan 2026



1:100 @ A3



Drawing Title: **As Proposed Floor Plans**

Project no./ Stage/ Drawing no./ Revision: **0465- PLA- 50_C**
 Revision notes: Drawn by: RA

MICHAEL OAKES ARCHITECTS LTD.




Michael Oakes (Director) B.A. Hons Arch, Dipl. Arch, Registered Architect

REGISTERED ARCHITECTS, DESIGNERS + ILLUSTRATORS


Telephone: 01895 235089 - E-mail: michaeloakesarchitect@googlemail.com

KEY


- = Obscured glazing to windows (minimum Pilkington scale 4)
- = Proposed structure
- = Existing structure to be removed
- = Previously approved application 38843/APP/2026/311 (April '26)

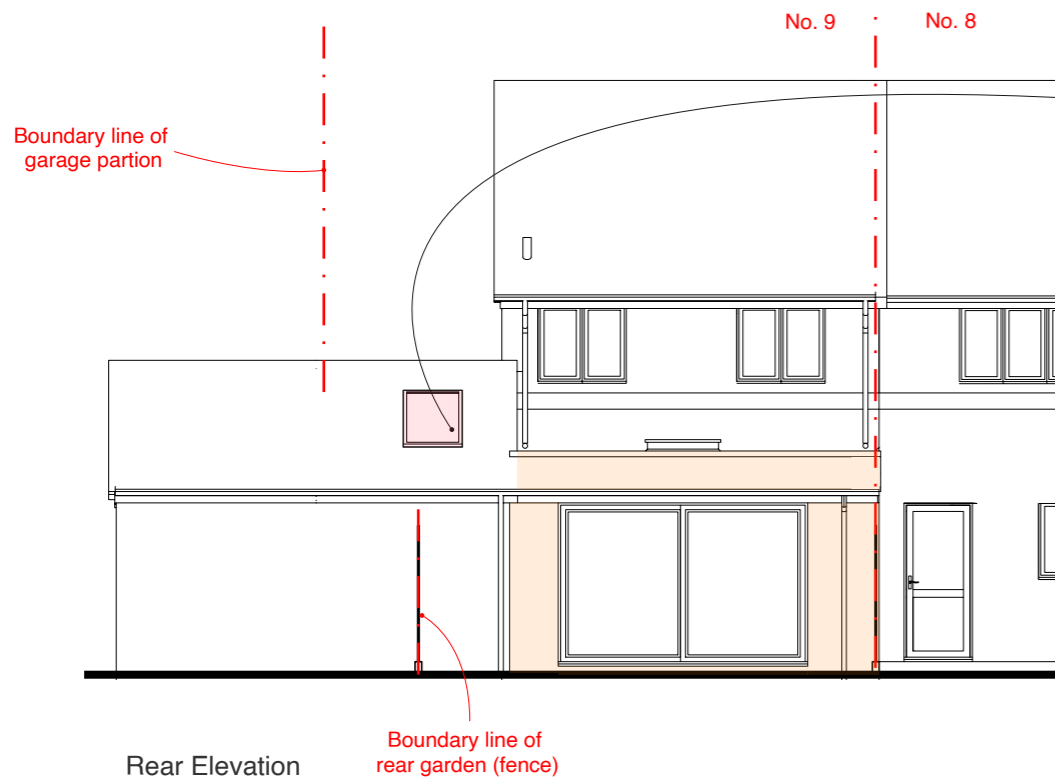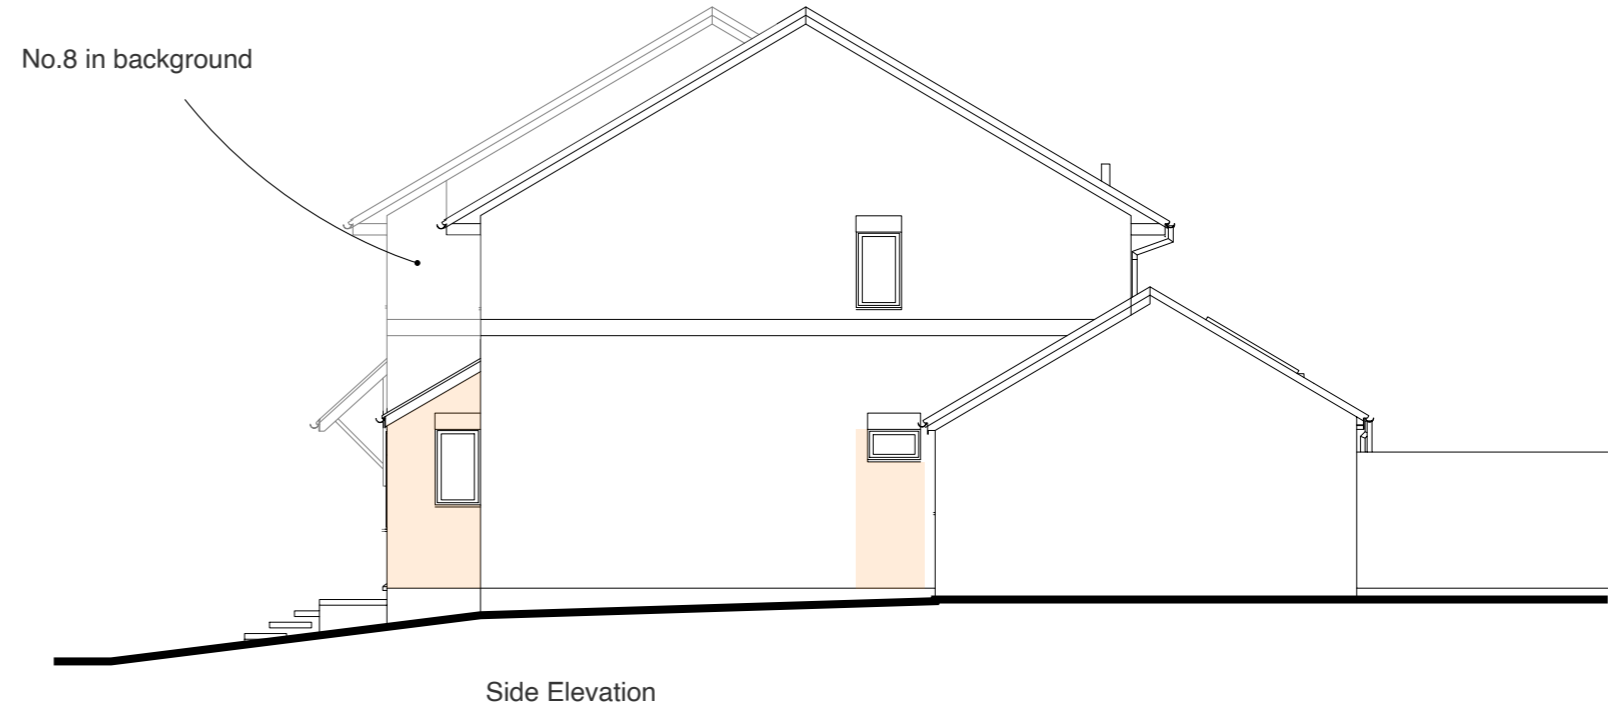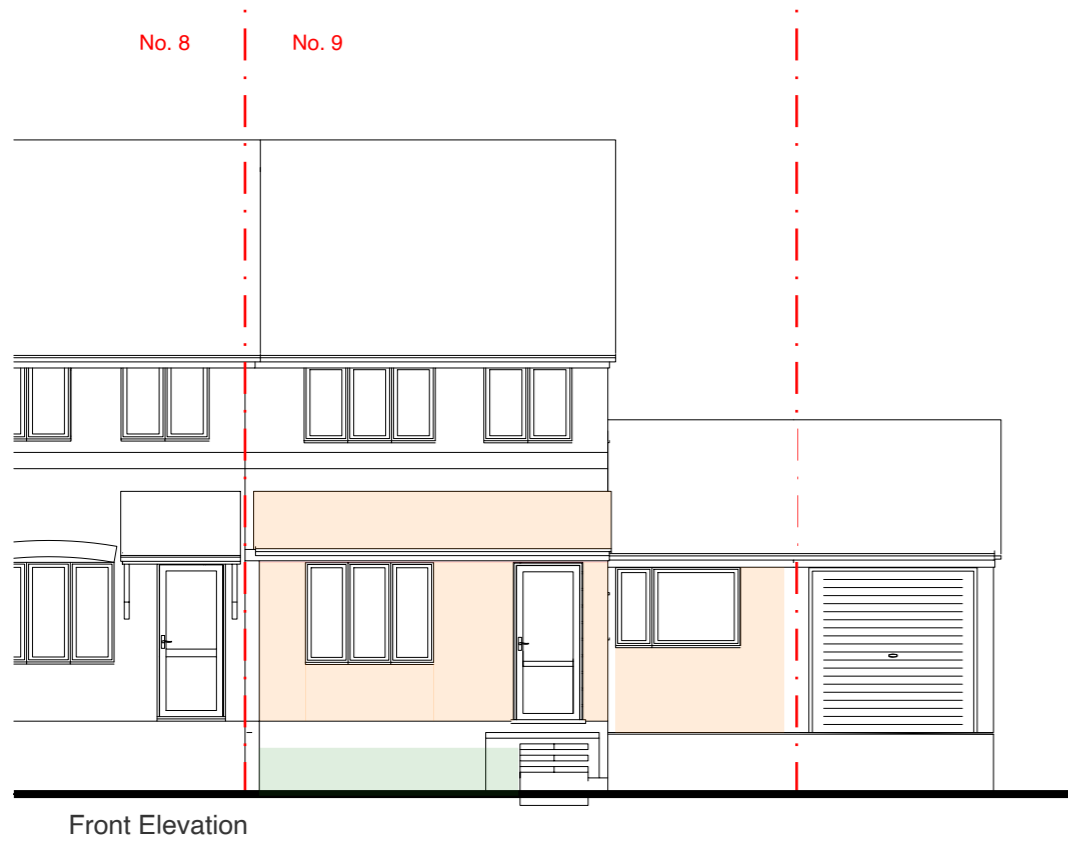

**New 780x1400mm pitched roof skylight
(may be made slimmer to fit between existing roof trusses)**

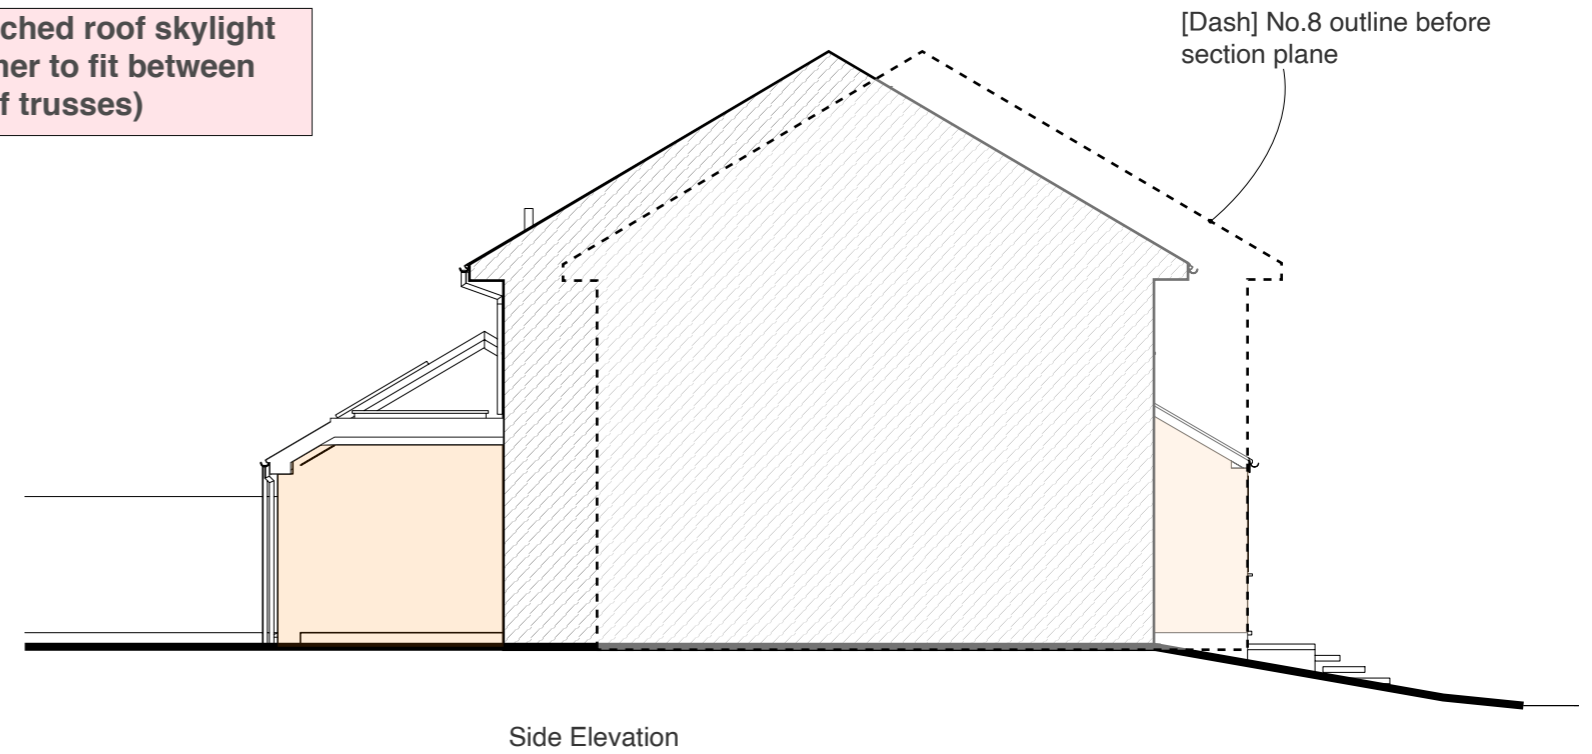

Address	Client	Date
9 Allonby Drive, Ruislip, HA4 7YU	Sergii Panchuk	Jan 2026

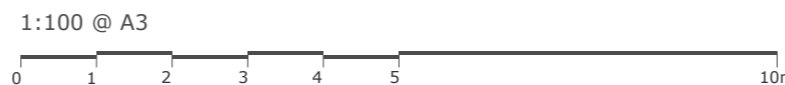

Drawing Title

As Proposed Elevations

Project no./ Stage/	Drawing no./ Revision
0465- PLA-	51_C
Revision notes:	Drawn by: RA

- A - First Issue
- B - Client amendments 03.02.26 RA
- C - Amendment app 10.04.26