

1800mm high
close boarded
timber fencing

Gully

Continuation of
existing rear wall


Bifold Doors

1800mm high
close boarded
timber fencing

0 1 2 3 4 5m

2025

45°

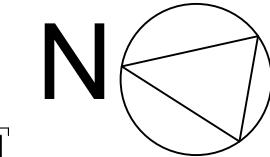

New
Door

Gully

TD

WM

Boiler

Children's Room

Pantry

Store

Shoes


Timber Beam

Living

Dining

Meter
Cup'd

Hall

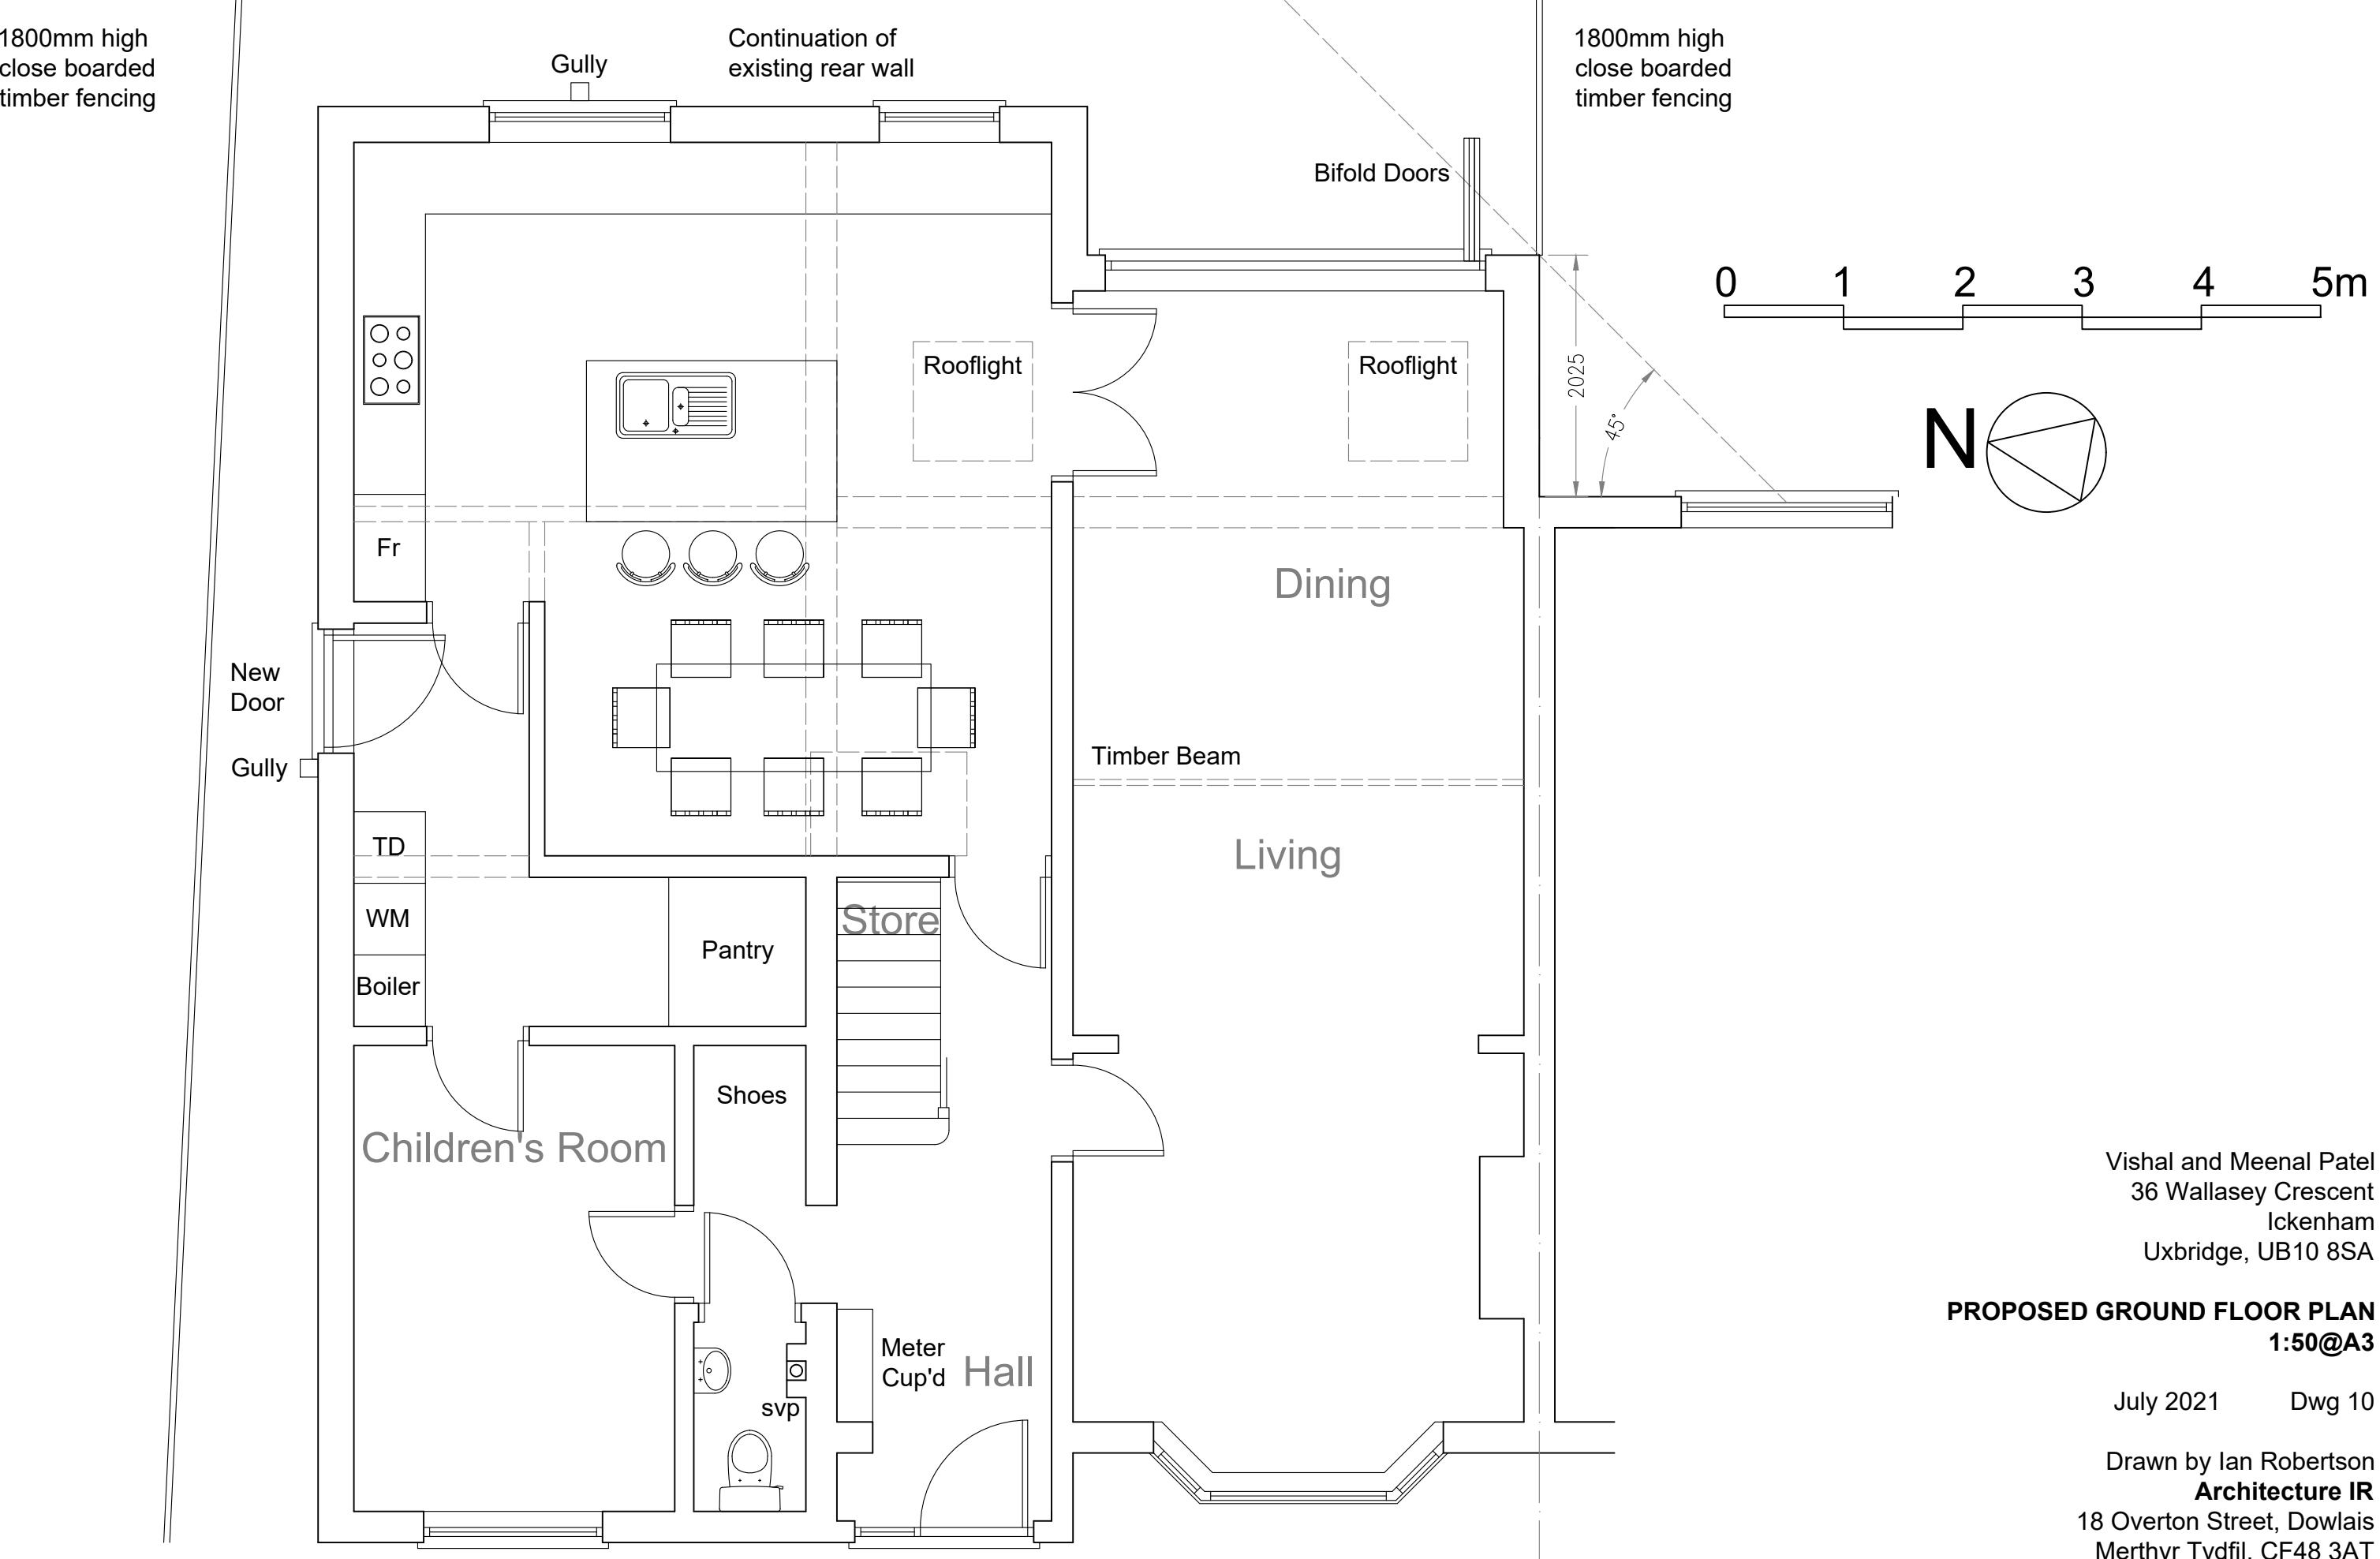


Vishal and Meenal Patel
36 Wallasey Crescent
Ickenham
Uxbridge, UB10 8SA


PROPOSED GROUND FLOOR PLAN
1:50@A3

July 2021 Dwg 10

Drawn by Ian Robertson
Architecture IR
18 Overton Street, Dowlais
Merthyr Tydfil, CF48 3AT
ianrobertson580@gmail.com
M: 07786 367825

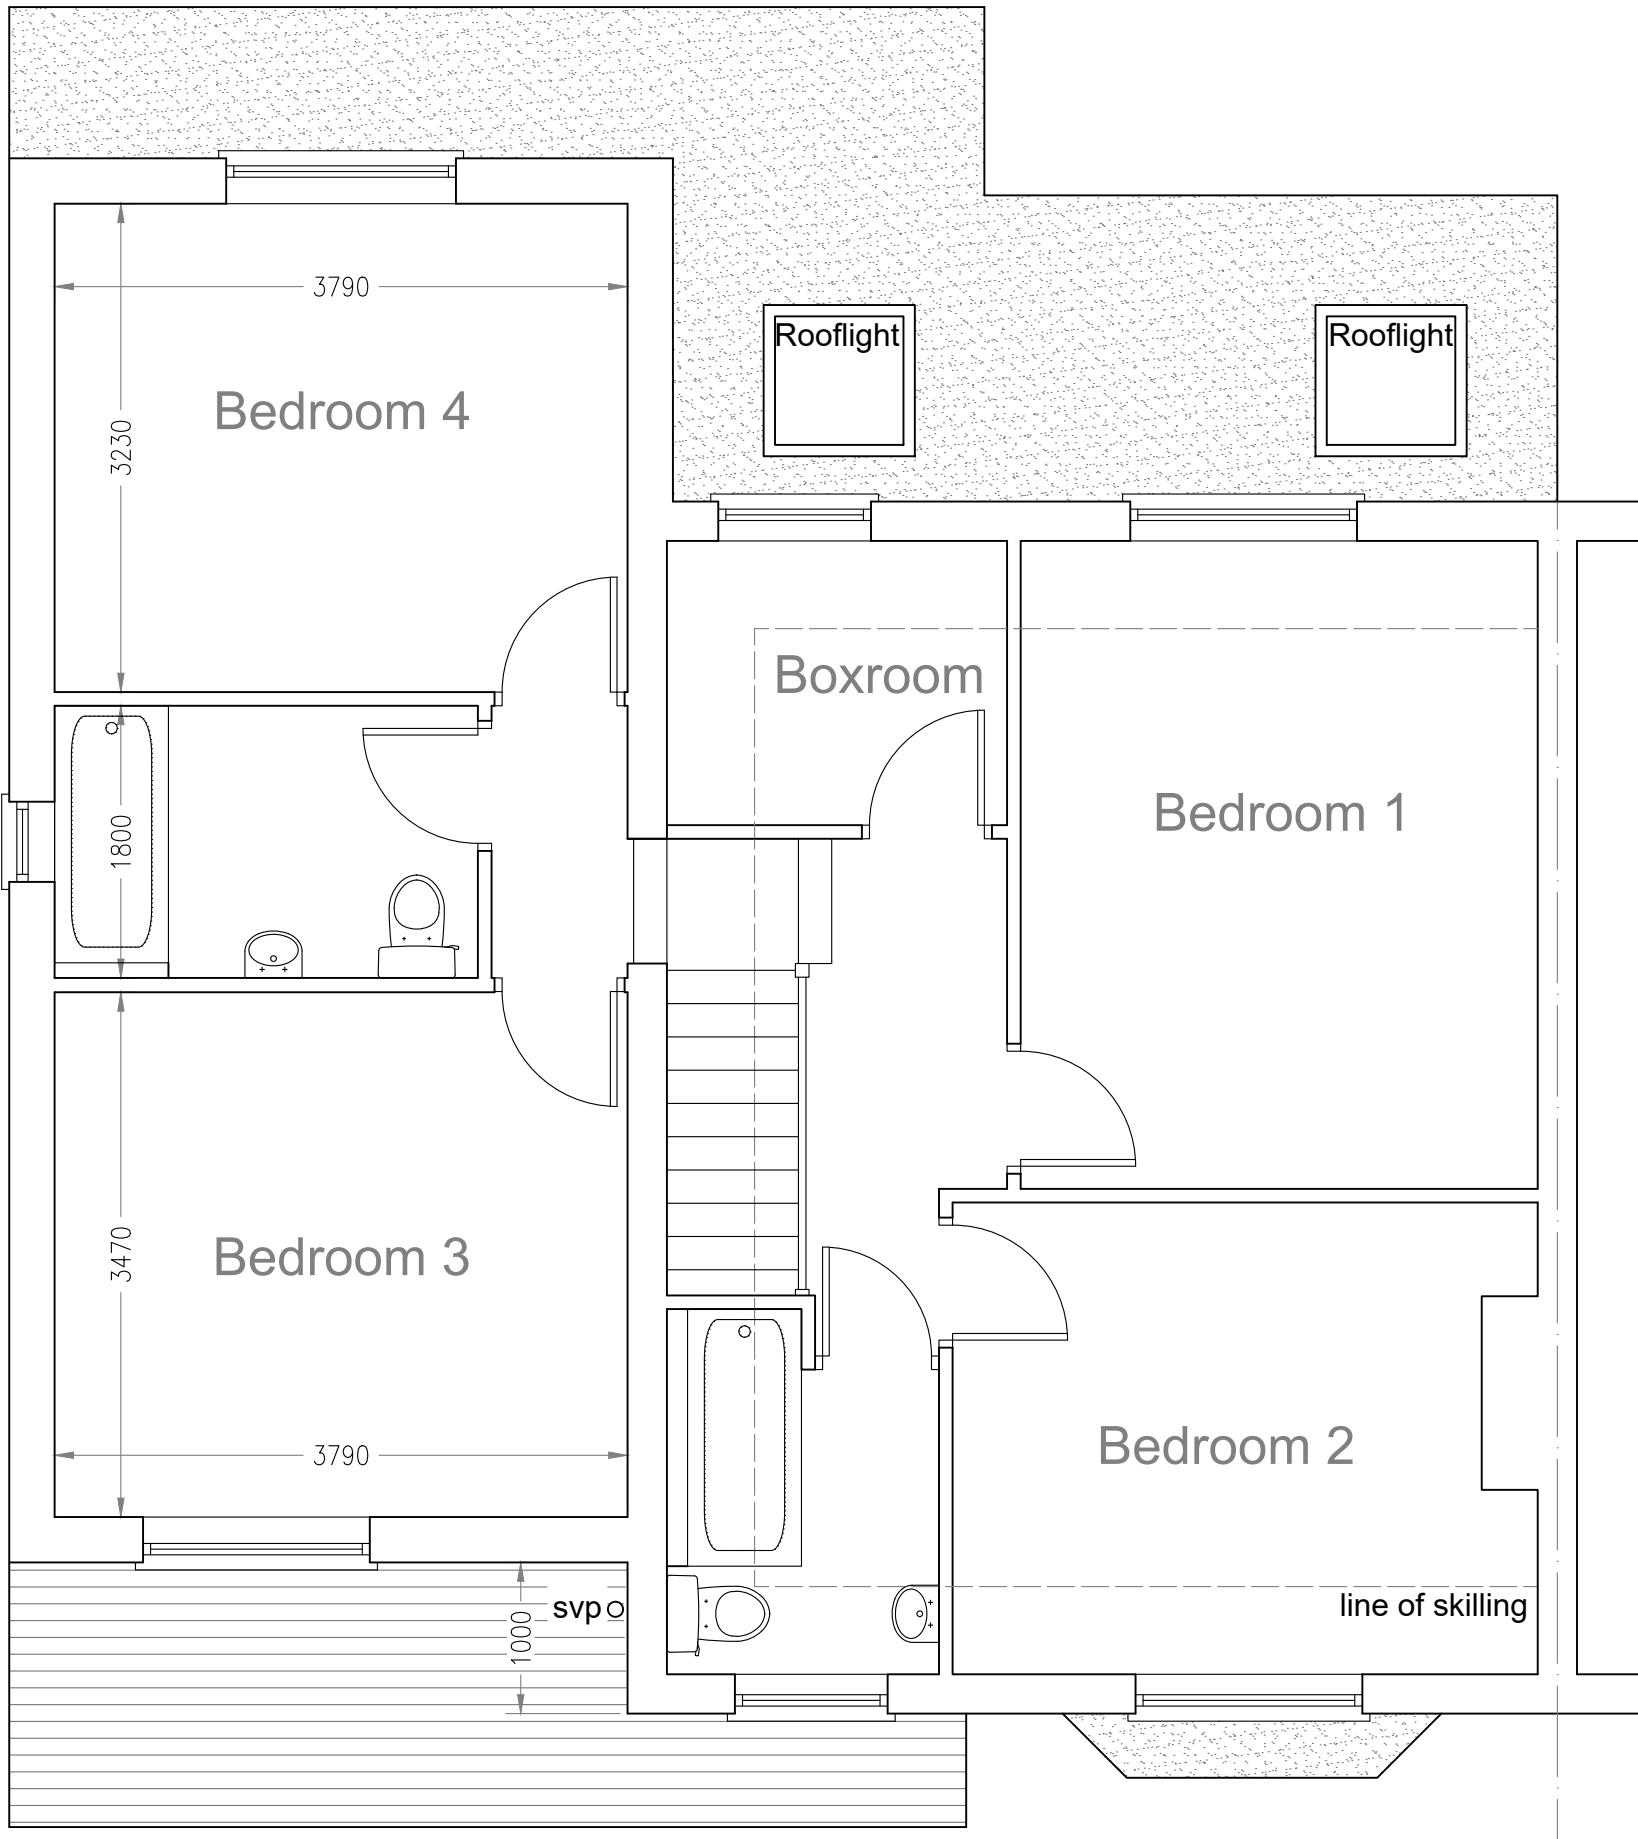

0 1 2 3 4 5m

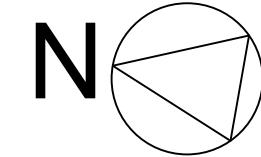


Vishal and Meenal Patel
36 Wallasey Crescent
Ickenham
Uxbridge, UB10 8SA


PROPOSED FIRST FLOOR PLAN
1:50@A3

July 2021 Dwg 11A

Drawn by Ian Robertson
Architecture IR
18 Overton Street, Dowlais
Merthyr Tydfil, CF48 3AT
ianrobertson580@gmail.com
M: 07786 367825

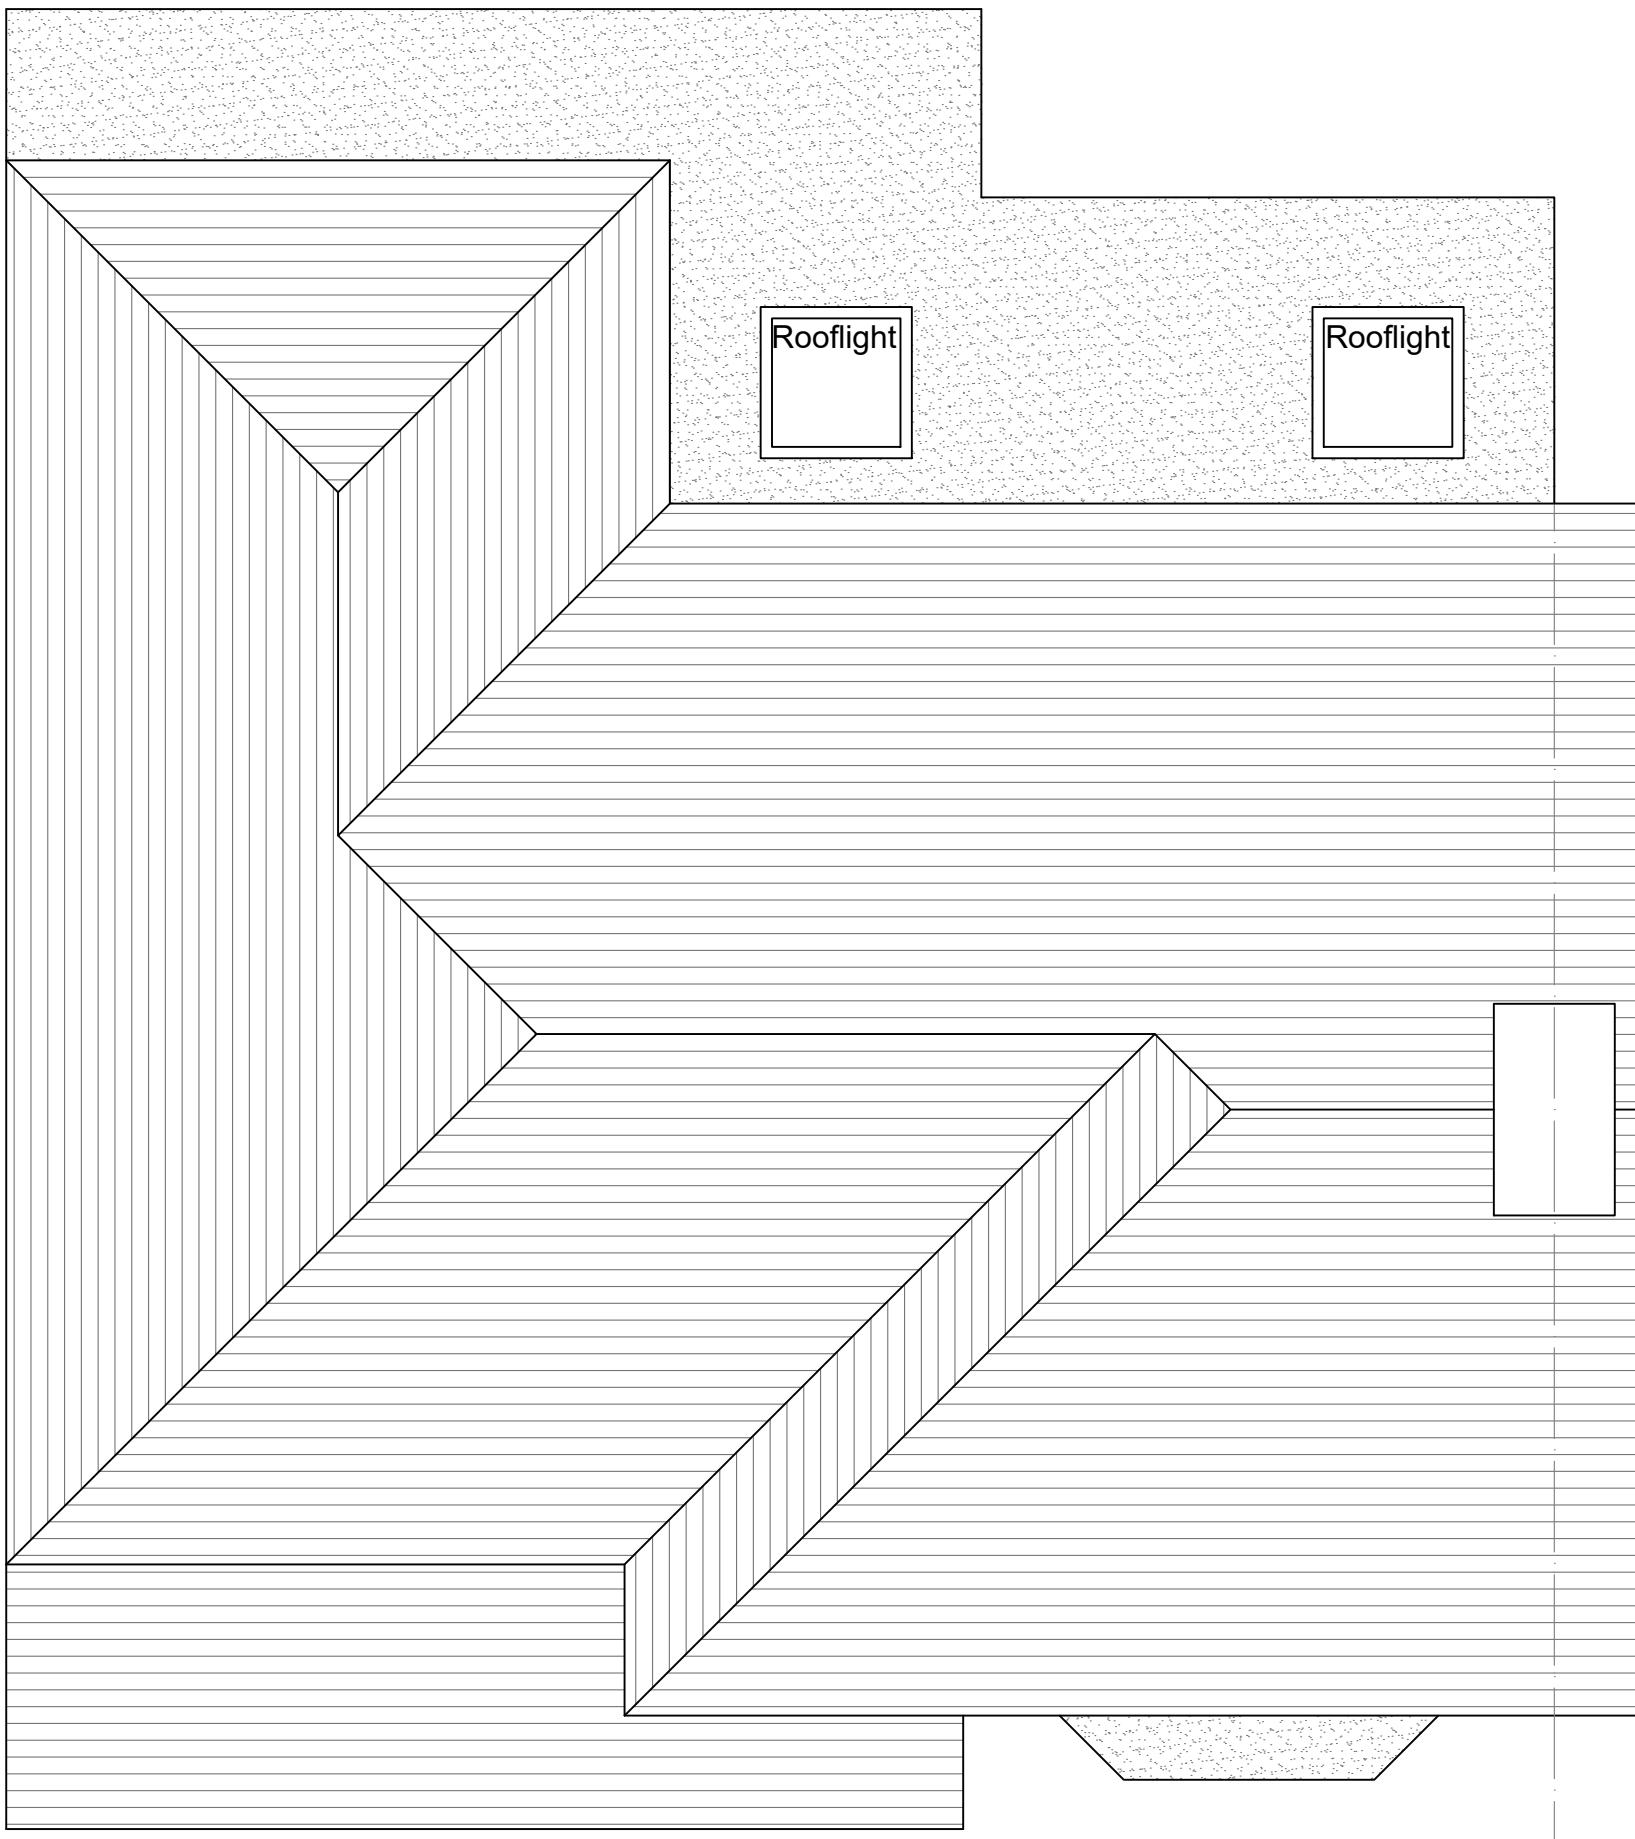

0 1 2 3 4 5m

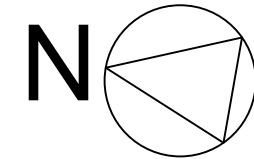


Chimney

Vishal and Meenal Patel
36 Wallasey Crescent
Ickenham
Uxbridge, UB10 8SA

PROPOSED ROOF PLAN
1:50@A3

July 2021 Dwg 12

Drawn by Ian Robertson
Architecture IR
18 Overton Street, Dowlais
Merthyr Tydfil, CF48 3AT
ianrobertson580@gmail.com
M: 07786 367825

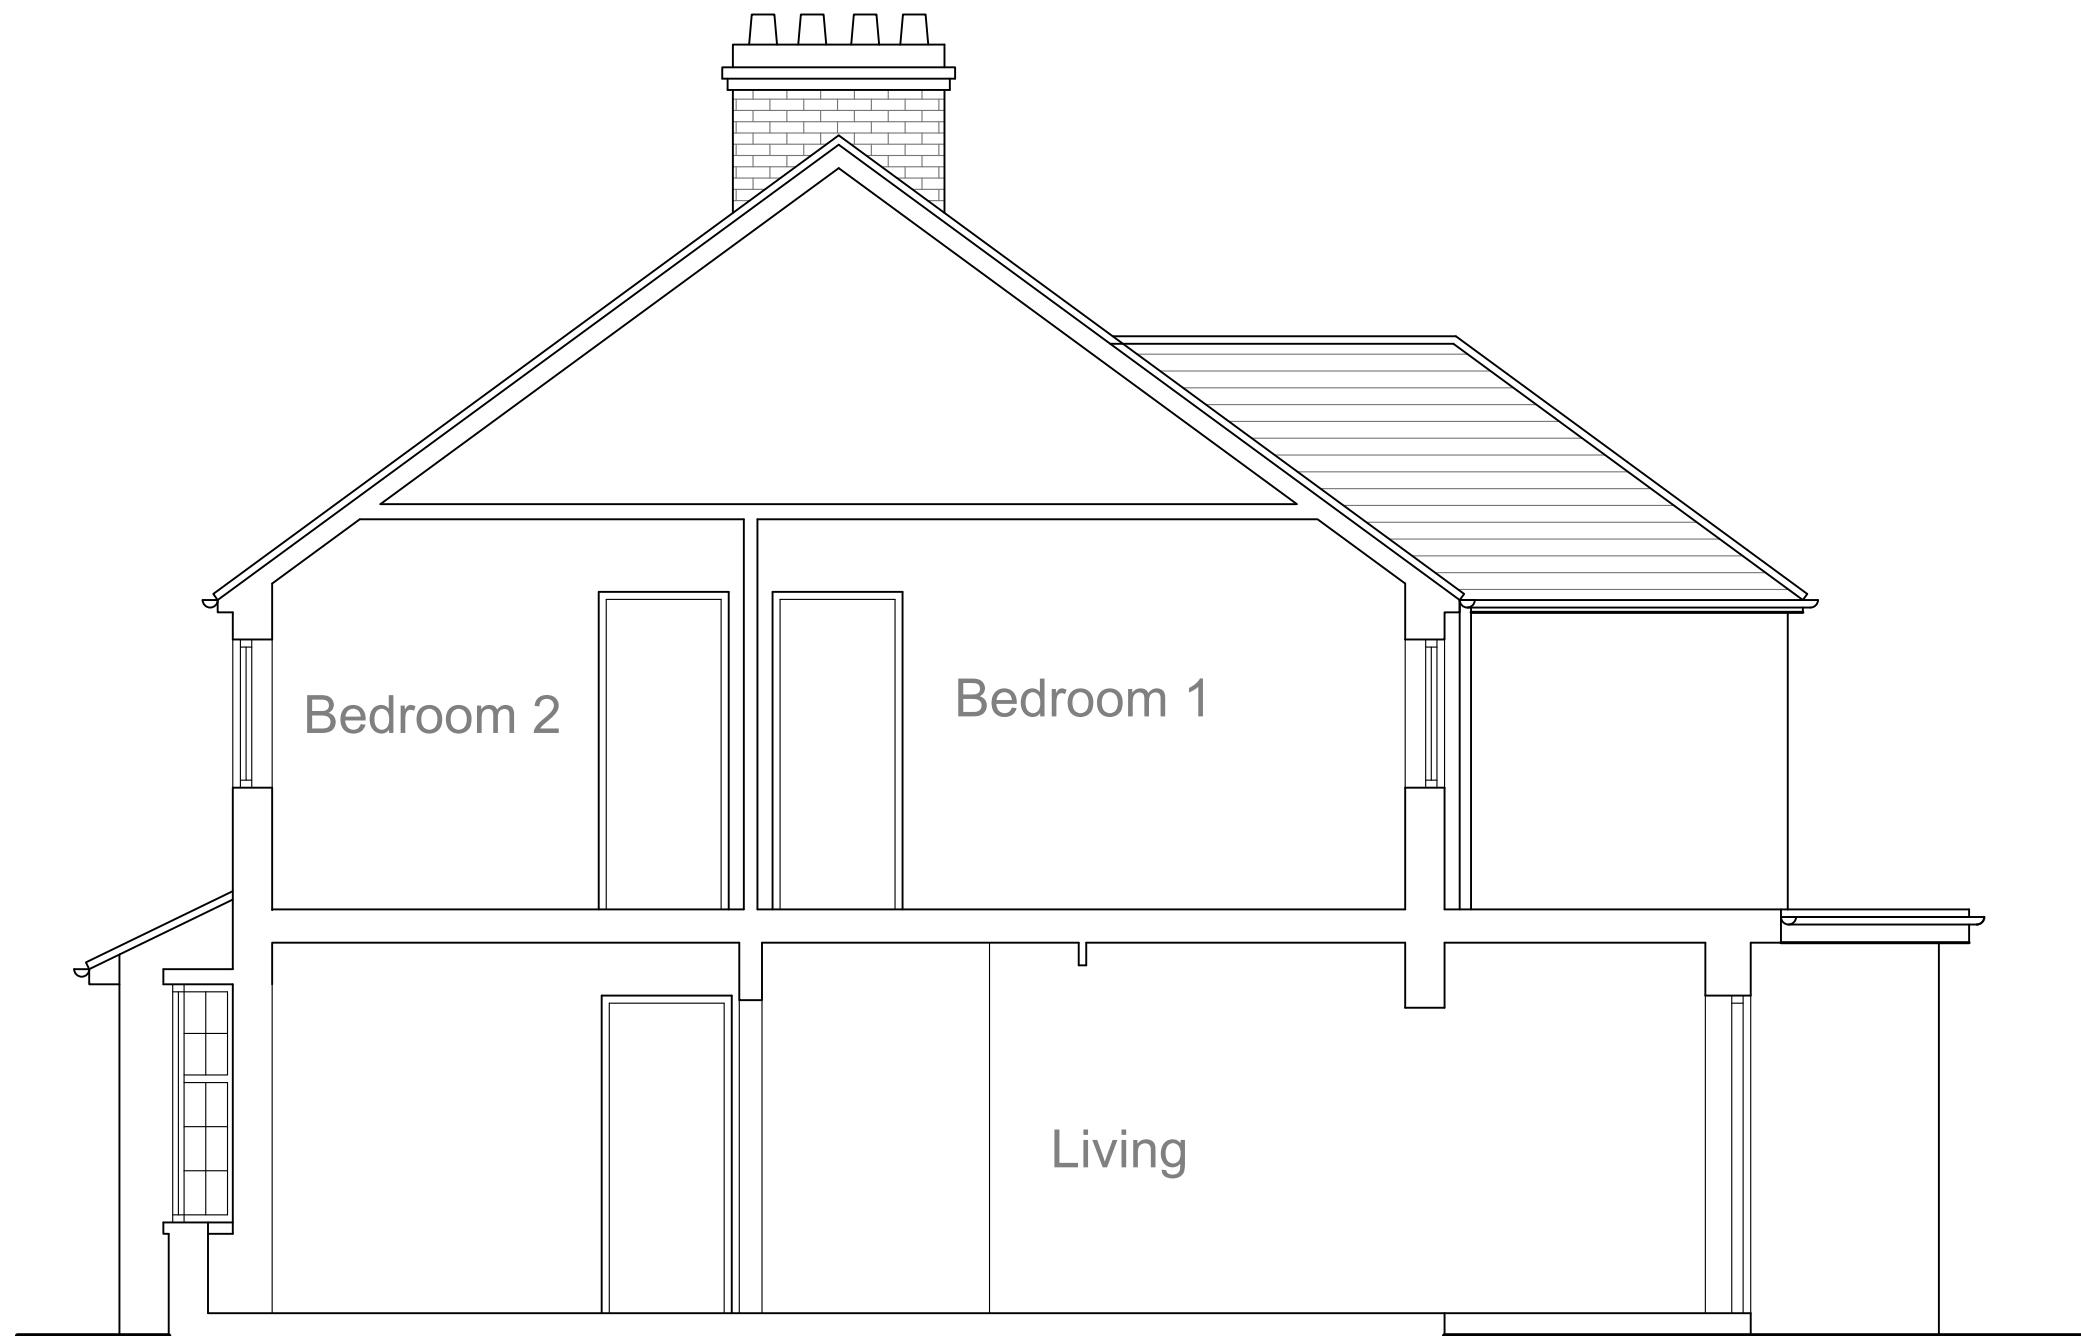

Vishal and Meenal Patel
36 Wallasey Crescent
Ickenham
Uxbridge, UB10 8SA

PROPOSED SECTION
1:50@A3

July 2021 Dwg 13

0 1 2 3 4 5m

Drawn by Ian Robertson
Architecture IR
18 Overton Street, Dowlais
Merthyr Tydfil, CF48 3AT
ianrobertson580@gmail.com
M: 07786 367825



Vishal and Meenal Patel
36 Wallasey Crescent
Ickenham
Uxbridge, UB10 8SA

PROPOSED FRONT ELEVATION
1:50@A3

0 1 2 3 4 5m

July 2021 Dwg 14

Drawn by Ian Robertson
Architecture IR
18 Overton Street, Dowlais
Merthyr Tydfil, CF48 3AT
ianrobertson580@gmail.com
M: 07786 367825




Vishal and Meenal Patel
36 Wallasey Crescent
Ickenham
Uxbridge, UB10 8SA

PROPOSED REAR ELEVATION
1:50@A3

July 2021 Dwg 15

0 1 2 3 4 5m

Drawn by Ian Robertson
Architecture IR
18 Overton Street, Dowlais
Merthyr Tydfil, CF48 3AT
ianrobertson580@gmail.com
M: 07786 367825

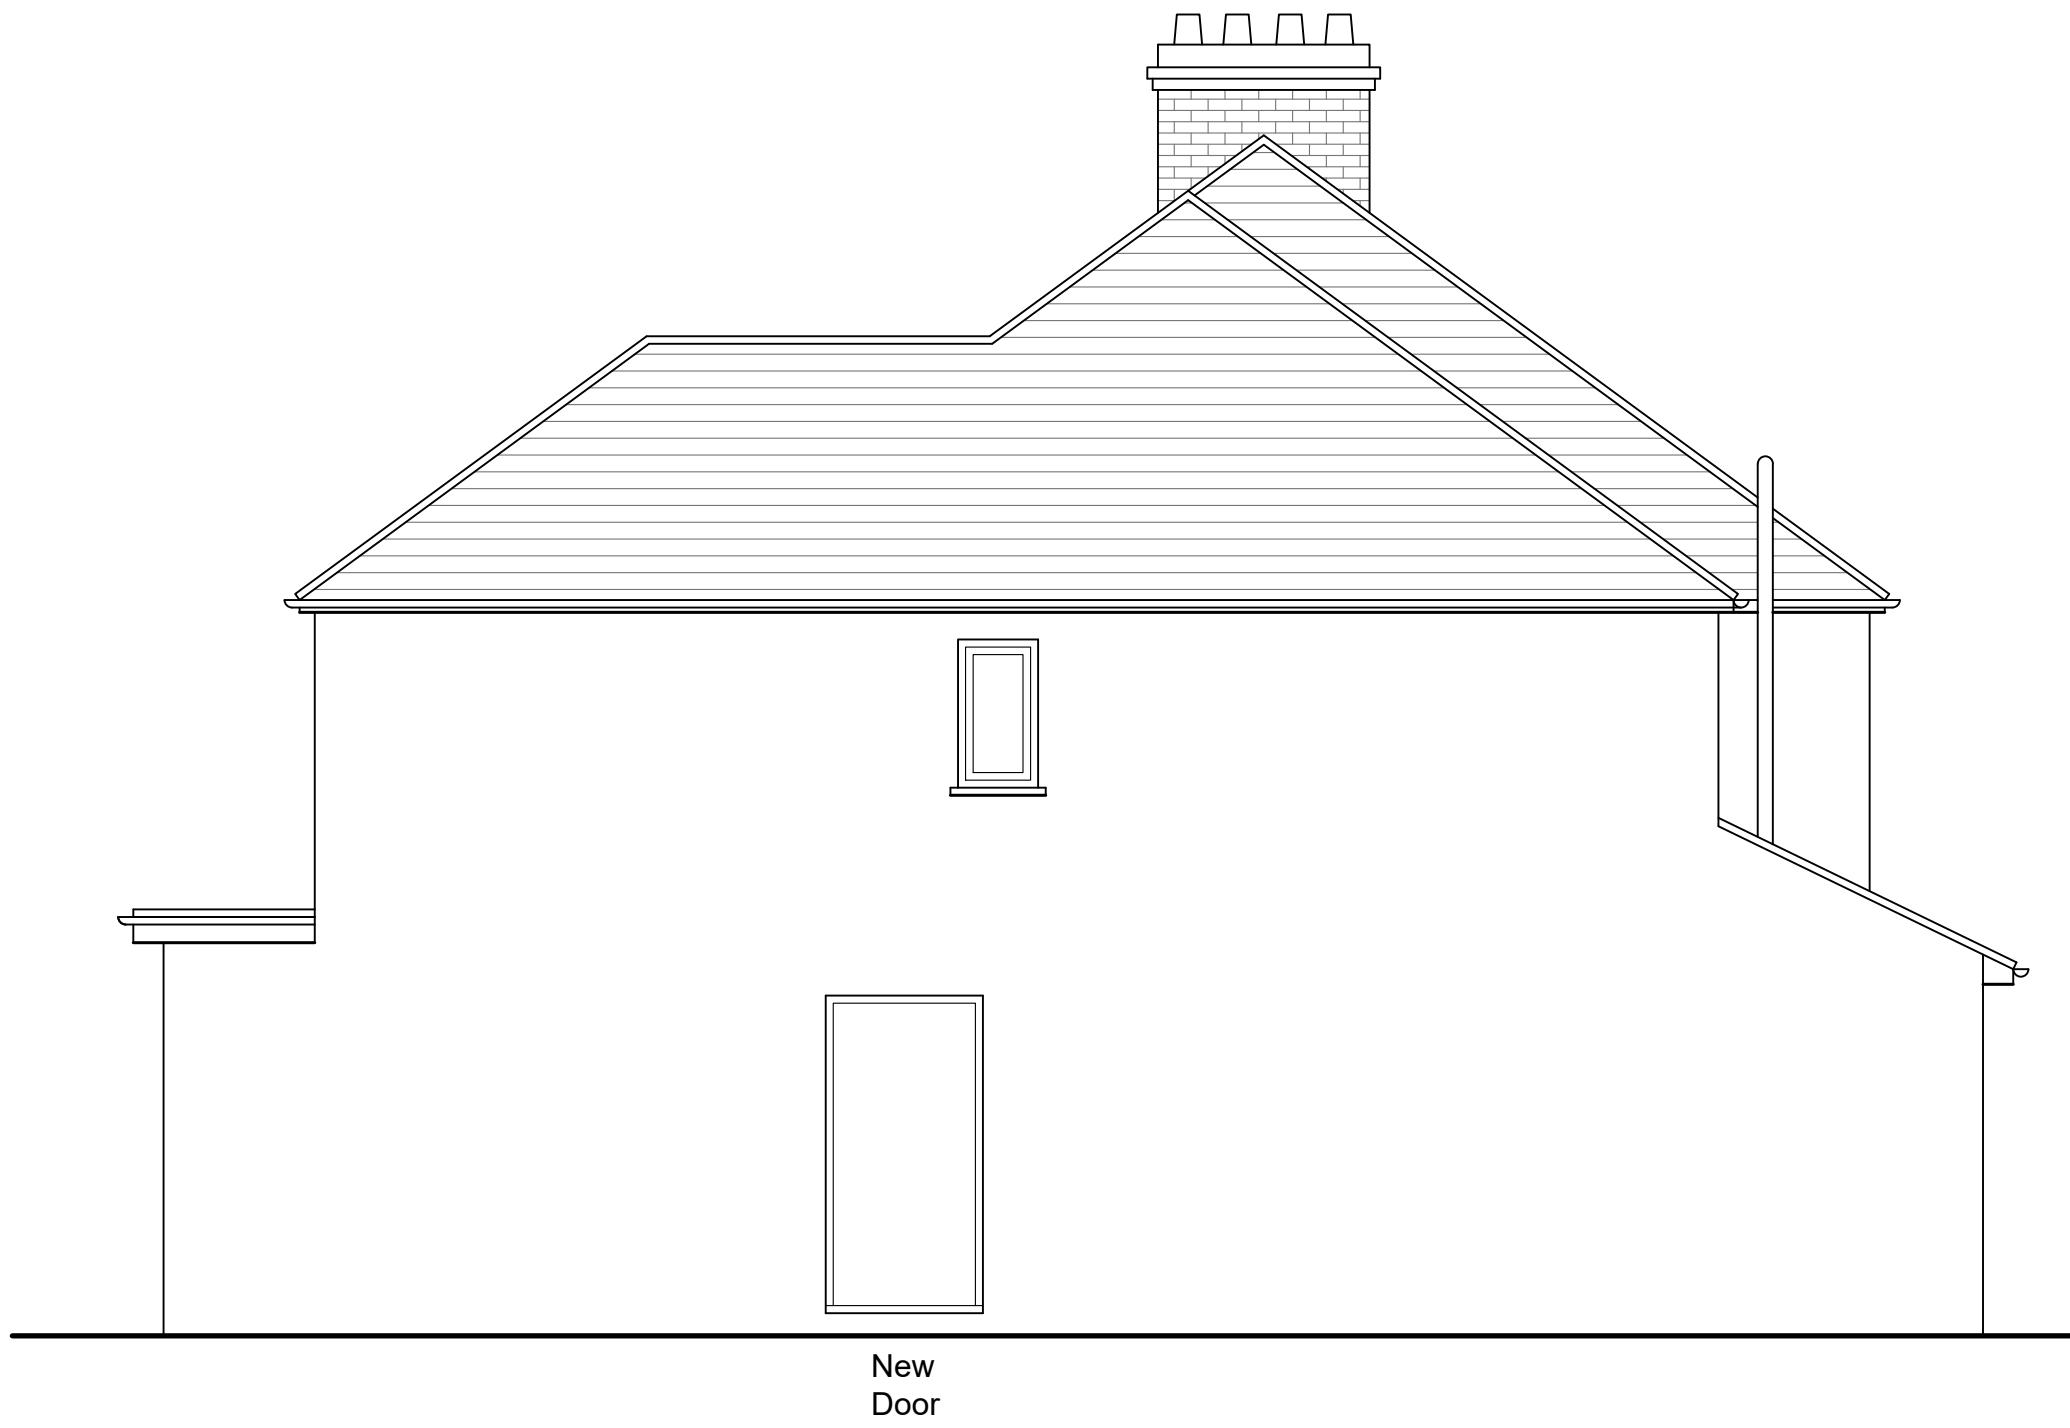

New
Door

0 1 2 3 4 5m

Vishal and Meenal Patel
36 Wallasey Crescent
Ickenham
Uxbridge, UB10 8SA


PROPOSED SIDE ELEVATION
1:50@A3

July 2021 Dwg 16A

Drawn by Ian Robertson
Architecture IR
18 Overton Street, Dowlais
Merthyr Tydfil, CF48 3AT
ianrobertson580@gmail.com
M: 07786 367825

1800mm high
close boarded
timber fencing

Continuation of
existing rear wall

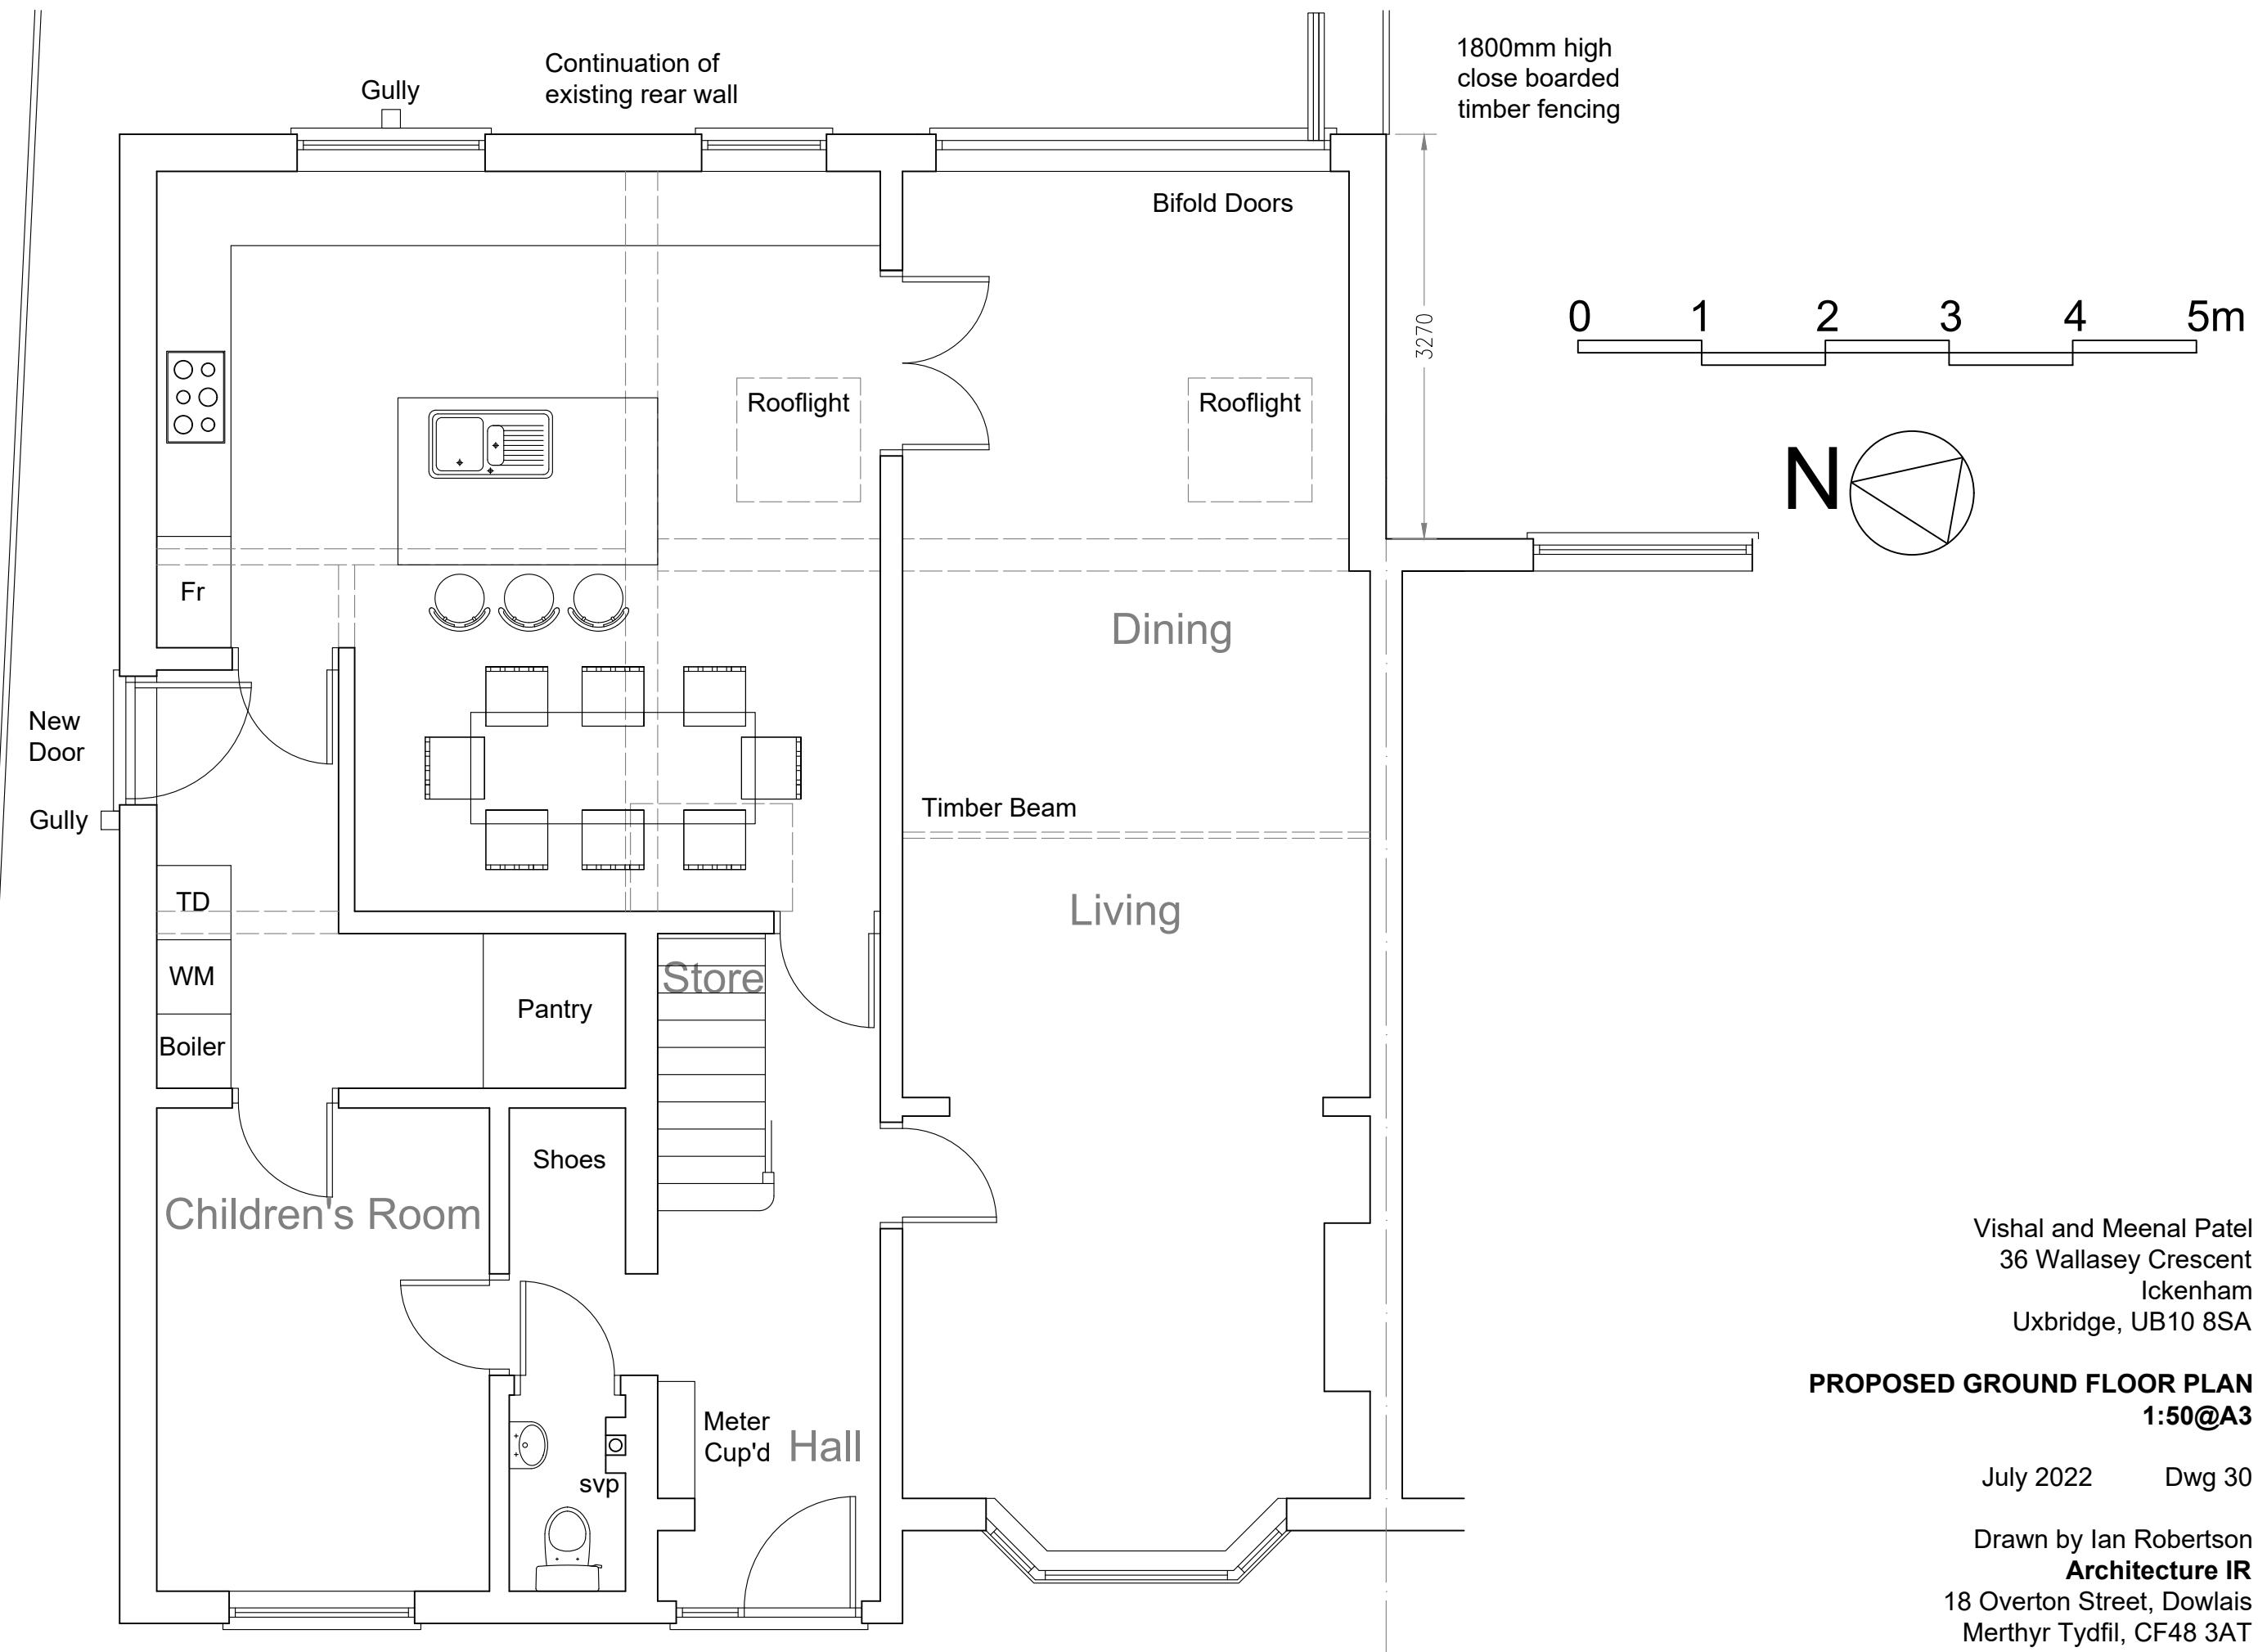


Vishal and Meenal Patel
36 Wallasey Crescent
Ickenham
Uxbridge, UB10 8SA


PROPOSED GROUND FLOOR PLAN
1:50@A3

July 2022 Dwg 30

Drawn by Ian Robertson
Architecture IR
18 Overton Street, Dowlais
Merthyr Tydfil, CF48 3AT
ianrobertson580@gmail.com
M: 07786 367825

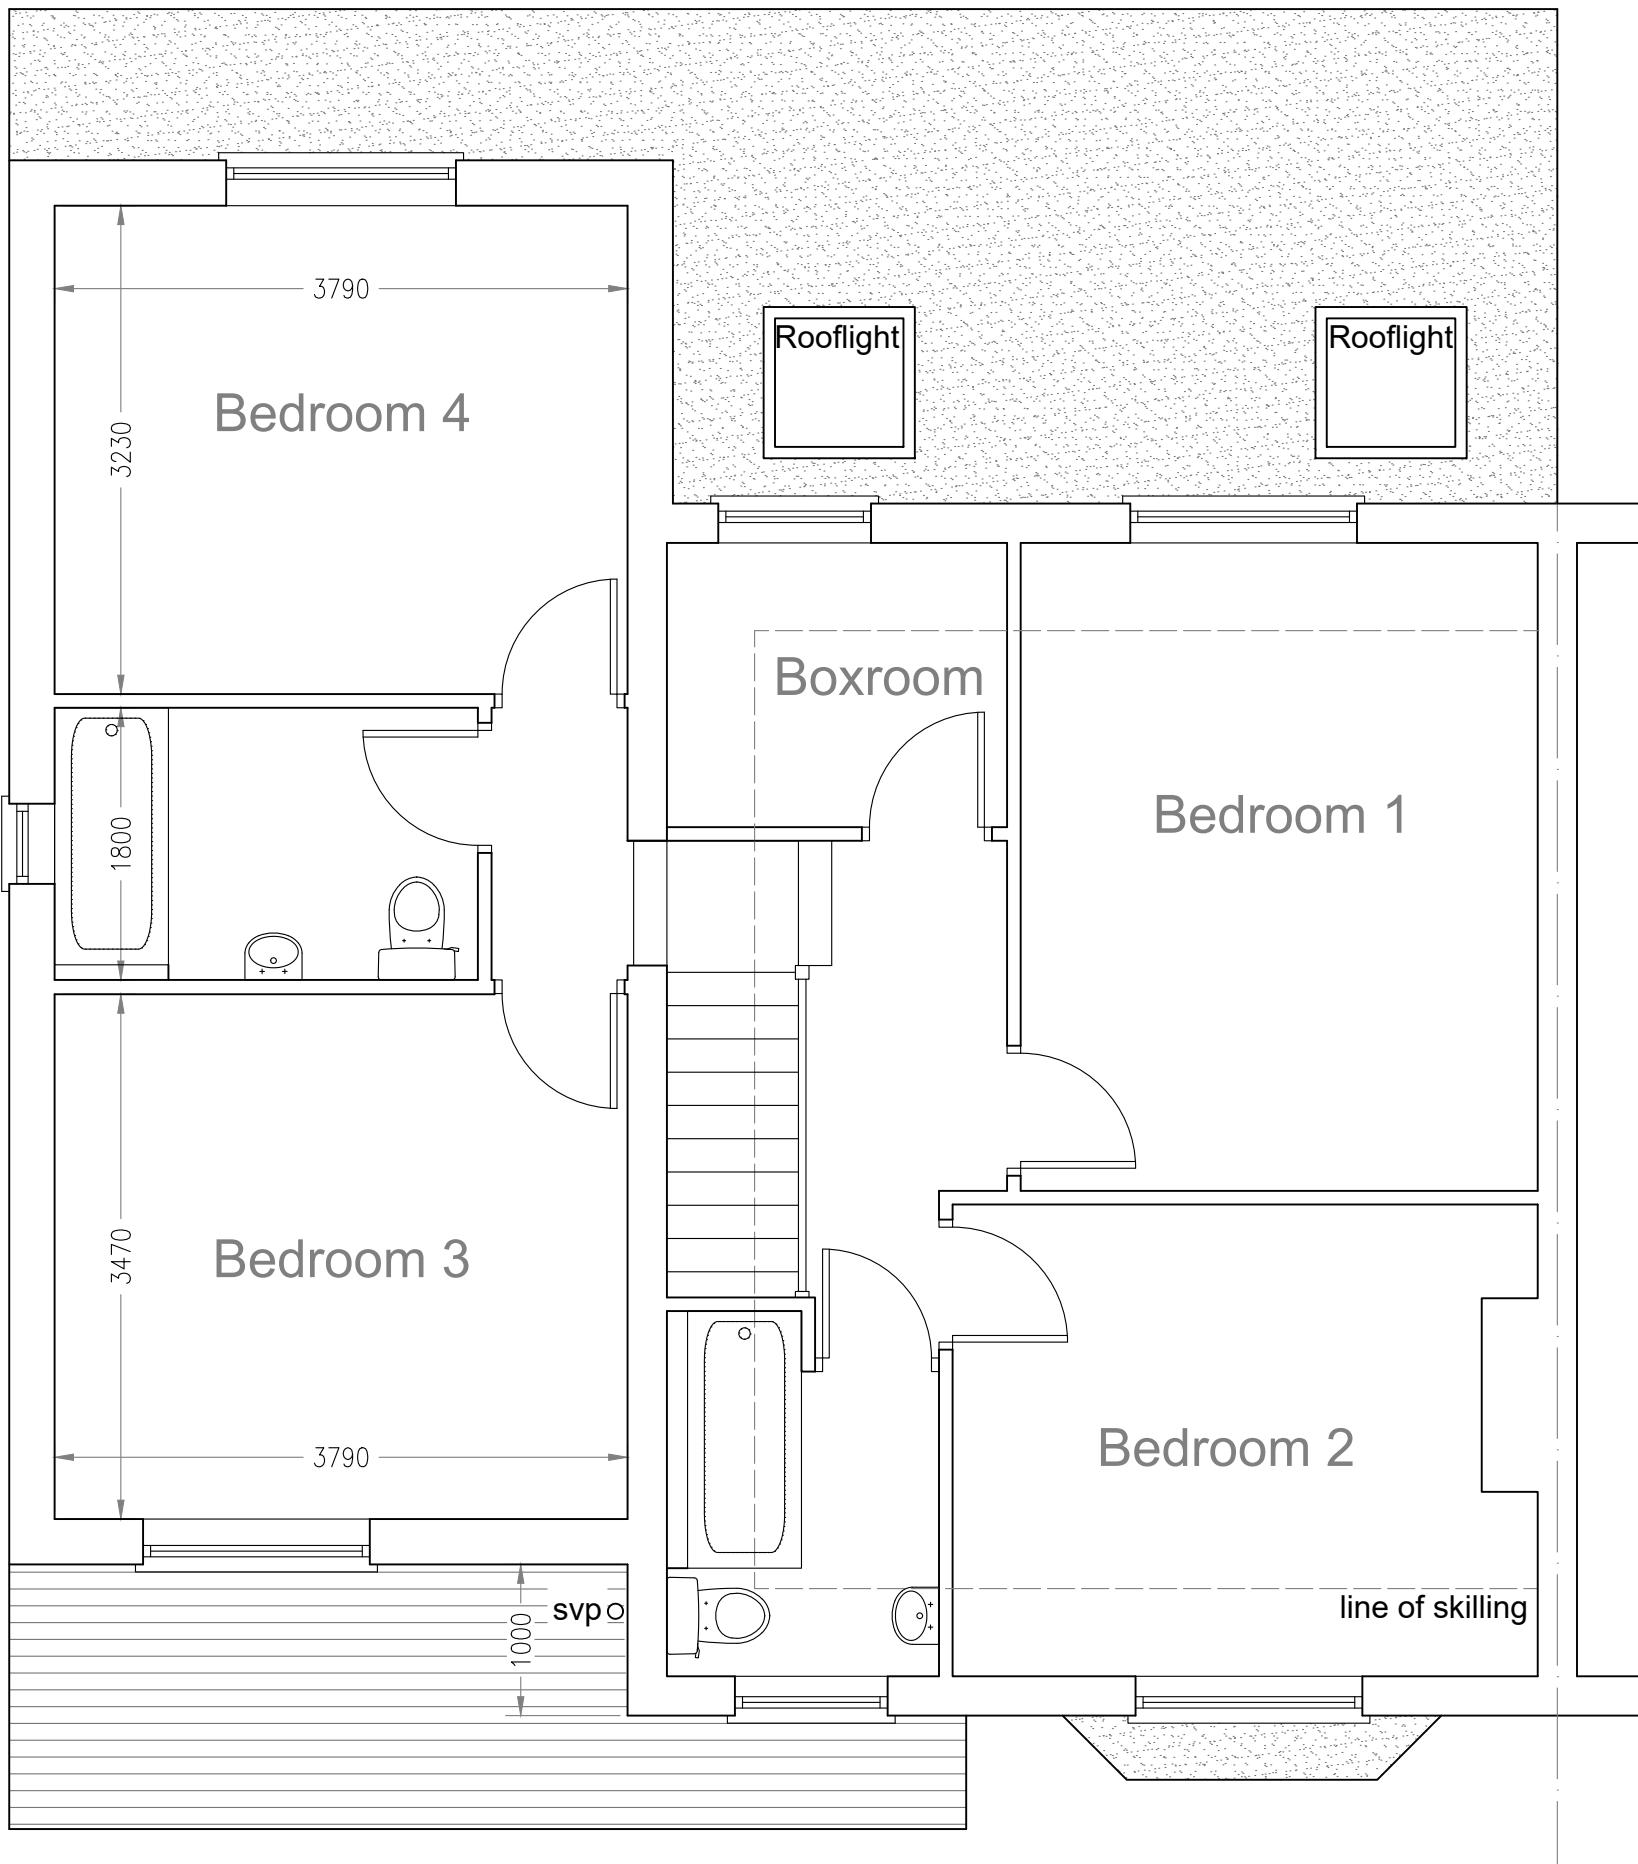

0 1 2 3 4 5m

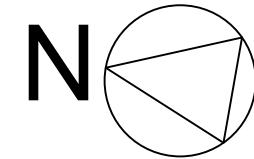


Vishal and Meenal Patel
36 Wallasey Crescent
Ickenham
Uxbridge, UB10 8SA


PROPOSED FIRST FLOOR PLAN
1:50@A3

July 2022 Dwg 31

Drawn by Ian Robertson
Architecture IR
18 Overton Street, Dowlais
Merthyr Tydfil, CF48 3AT
ianrobertson580@gmail.com
M: 07786 367825

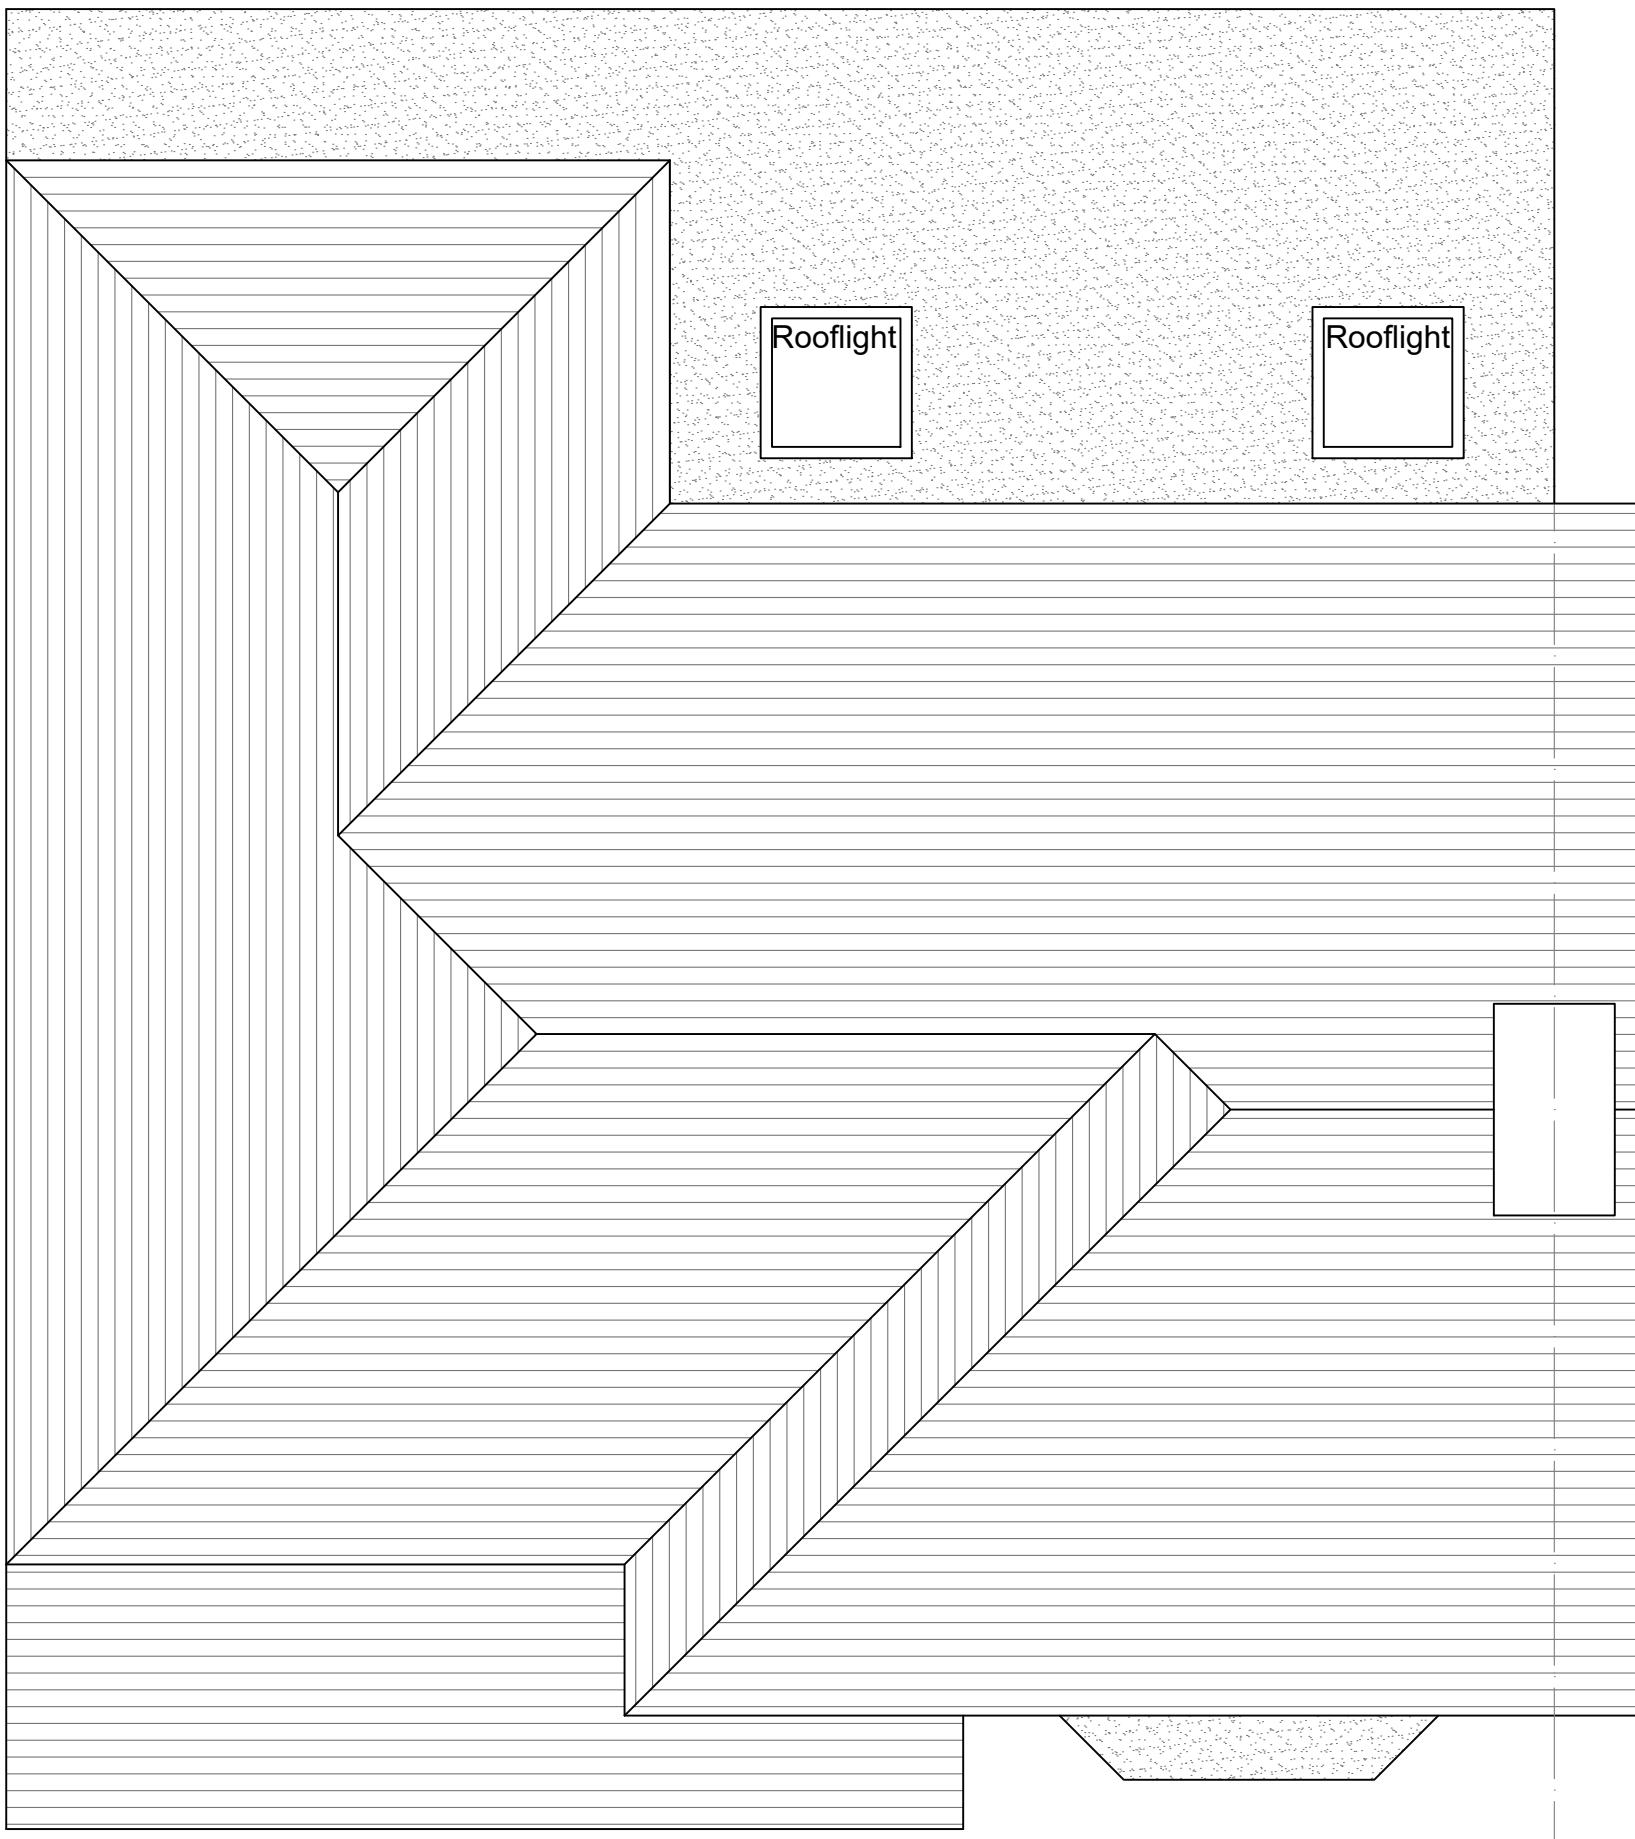

0 1 2 3 4 5m

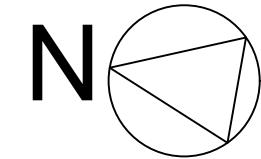


Chimney

Vishal and Meenal Patel
36 Wallasey Crescent
Ickenham
Uxbridge, UB10 8SA

PROPOSED ROOF PLAN
1:50@A3

July 2022 Dwg 32

Drawn by Ian Robertson
Architecture IR
18 Overton Street, Dowlais
Merthyr Tydfil, CF48 3AT
ianrobertson580@gmail.com
M: 07786 367825

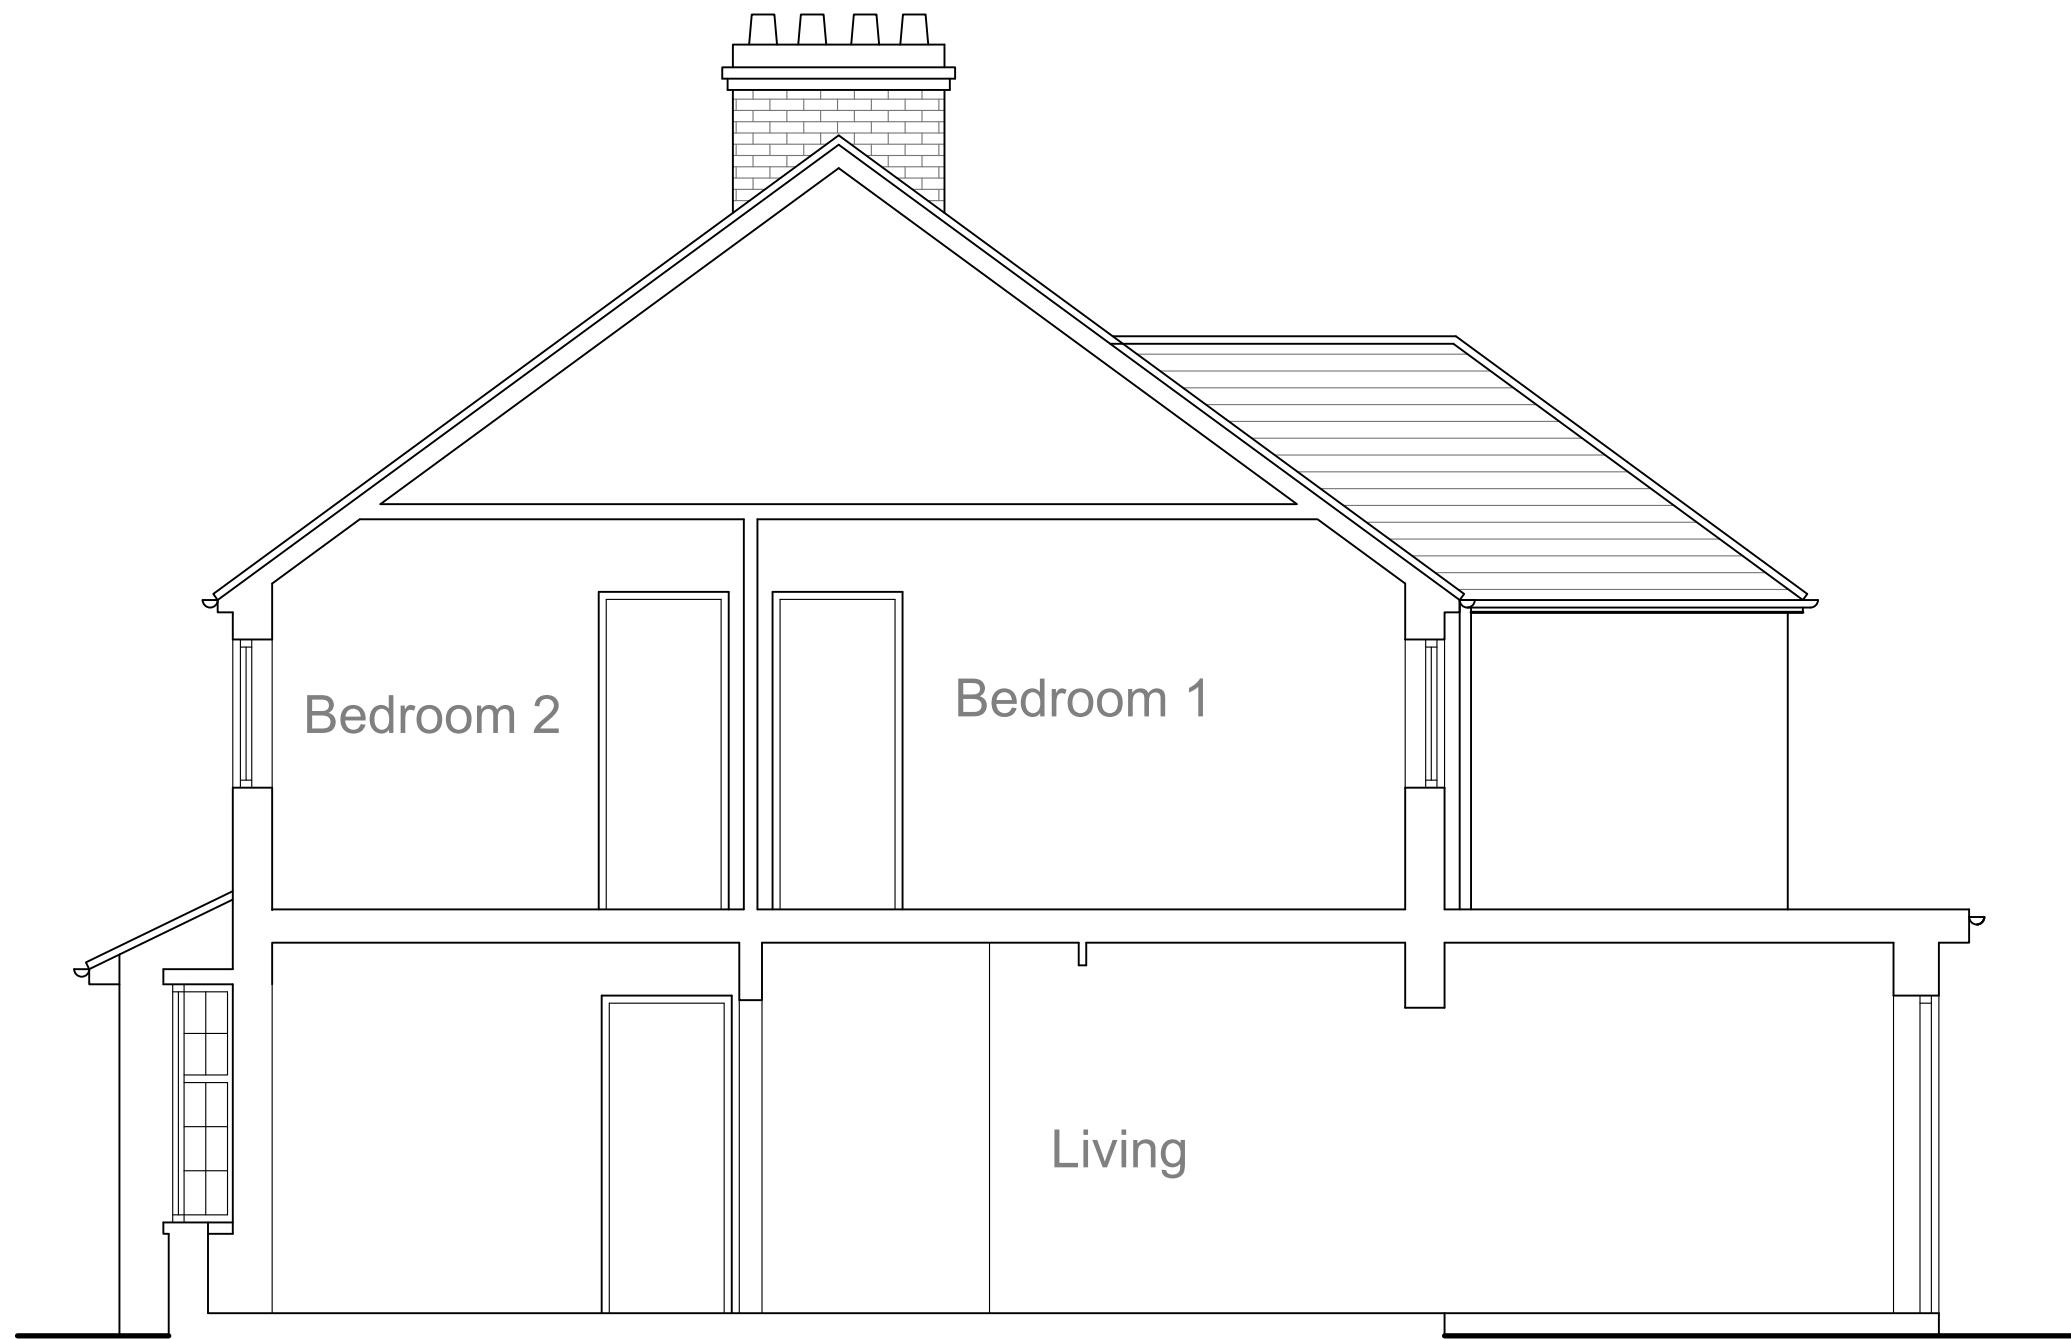

Vishal and Meenal Patel
36 Wallasey Crescent
Ickenham
Uxbridge, UB10 8SA

PROPOSED SECTION
1:50@A3

July 2022 Dwg 33

0 1 2 3 4 5m

Drawn by Ian Robertson
Architecture IR
18 Overton Street, Dowlais
Merthyr Tydfil, CF48 3AT
ianrobertson580@gmail.com
M: 07786 367825



Vishal and Meenal Patel
36 Wallasey Crescent
Ickenham
Uxbridge, UB10 8SA

PROPOSED FRONT ELEVATION
1:50@A3

0 1 2 3 4 5m

July 2022 Dwg 34

Drawn by Ian Robertson
Architecture IR
18 Overton Street, Dowlais
Merthyr Tydfil, CF48 3AT
ianrobertson580@gmail.com
M: 07786 367825




Vishal and Meenal Patel
36 Wallasey Crescent
Ickenham
Uxbridge, UB10 8SA

PROPOSED REAR ELEVATION
1:50@A3

July 2022 Dwg 35

0 1 2 3 4 5m

Drawn by Ian Robertson
Architecture IR
18 Overton Street, Dowlais
Merthyr Tydfil, CF48 3AT
ianrobertson580@gmail.com
M: 07786 367825

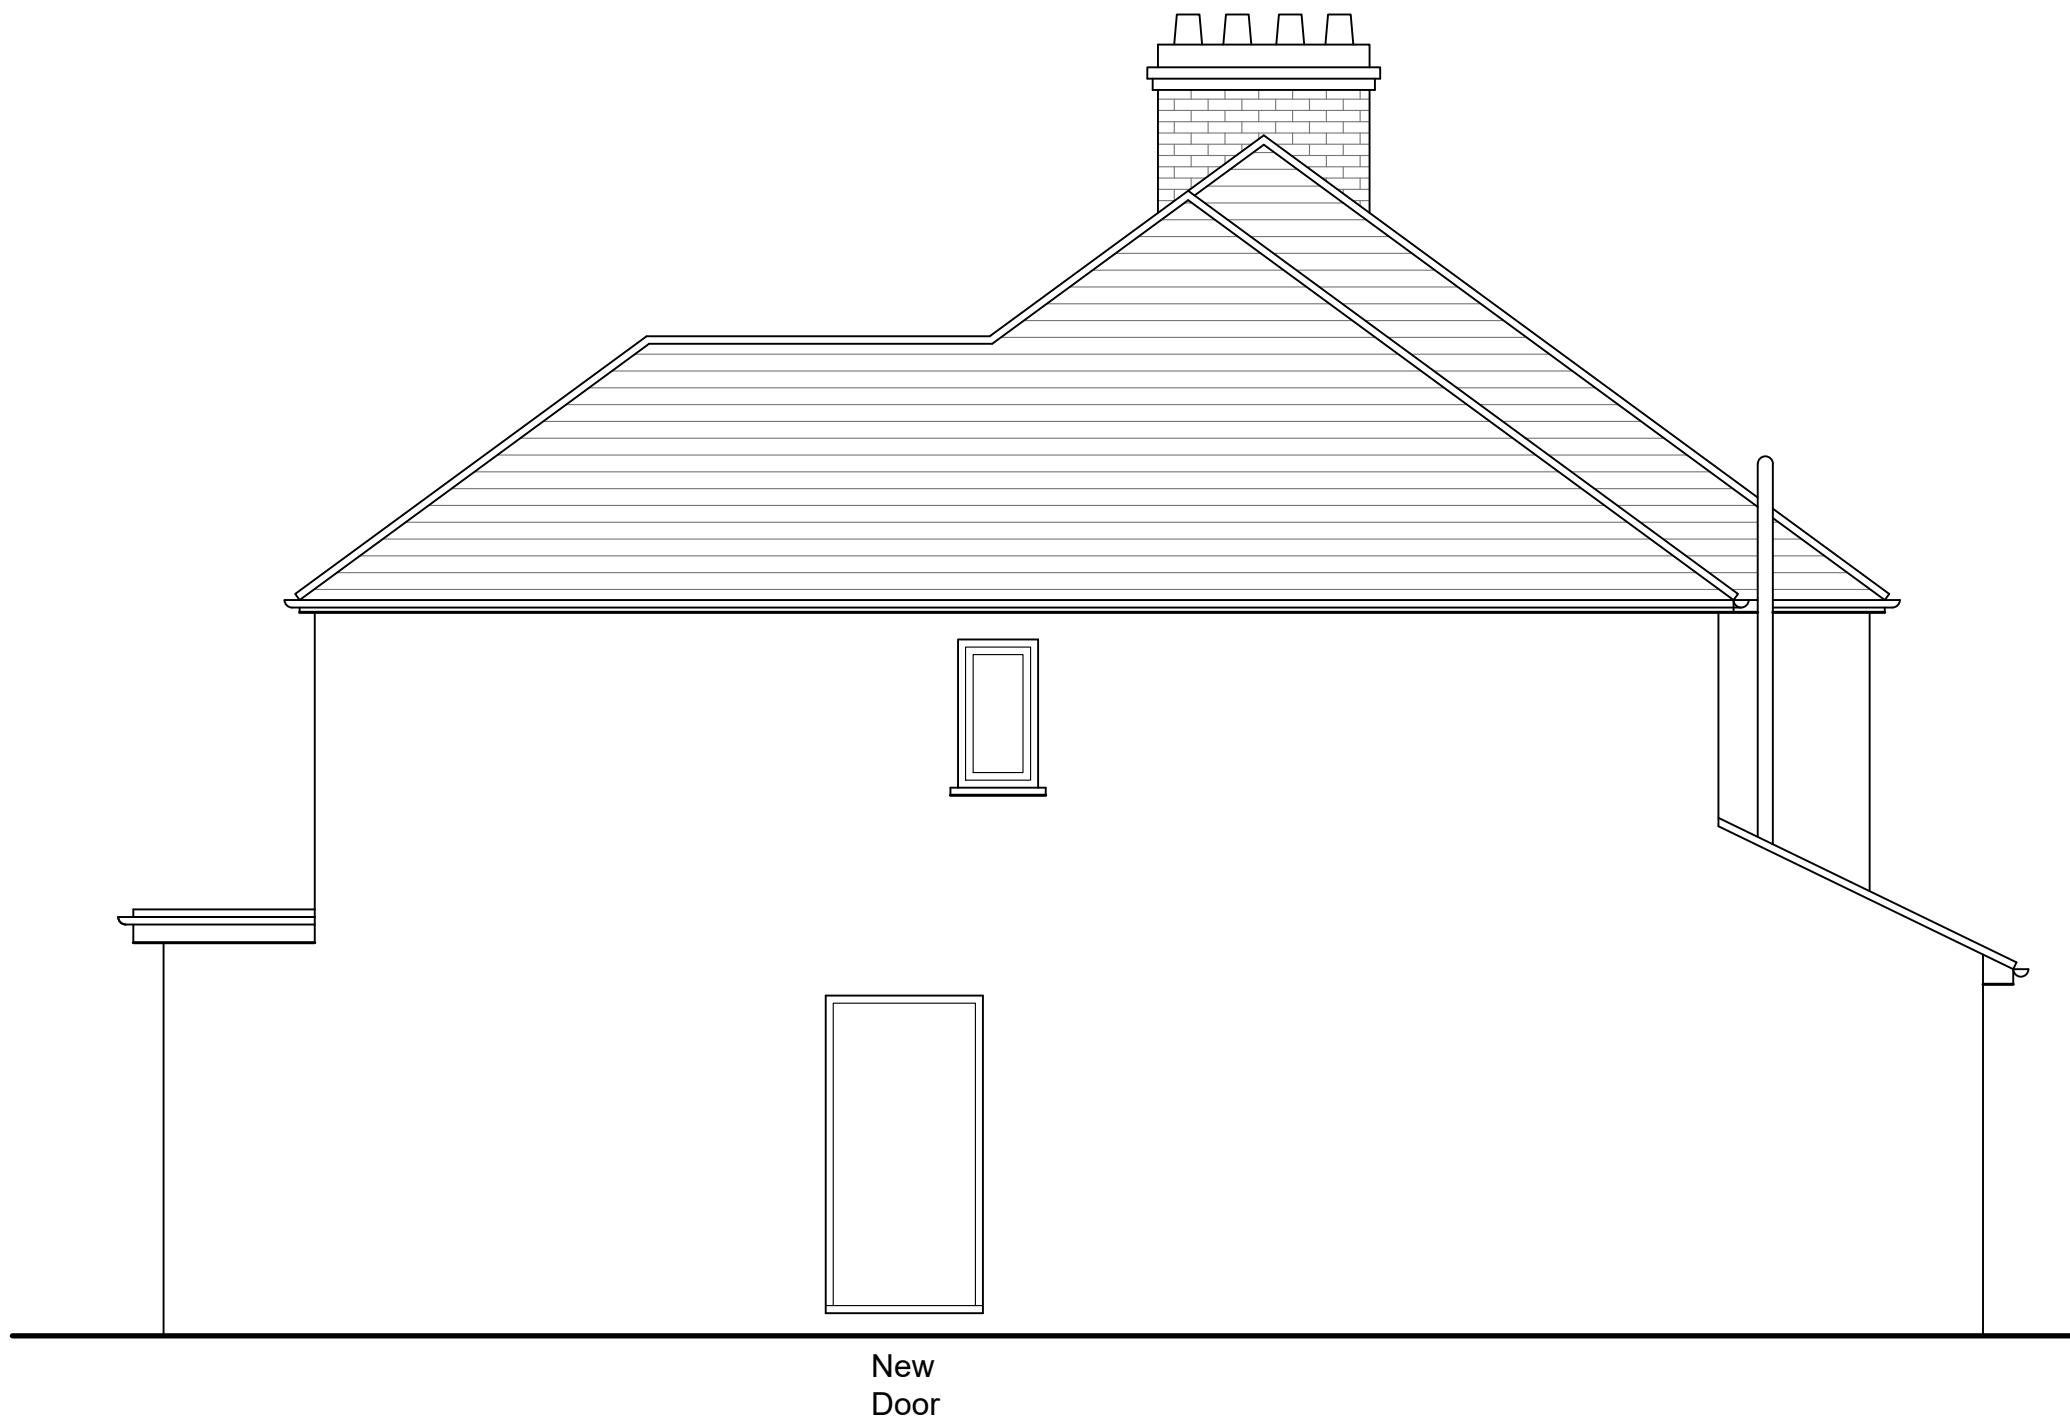

0 1 2 3 4 5m

Vishal and Meenal Patel
36 Wallasey Crescent
Ickenham
Uxbridge, UB10 8SA

PROPOSED SIDE ELEVATION
1:50@A3

July 2021 Dwg 36

Drawn by Ian Robertson
Architecture IR
18 Overton Street, Dowlais
Merthyr Tydfil, CF48 3AT
ianrobertson580@gmail.com
M: 07786 367825