


1800mm high
close boarded
timber fencing



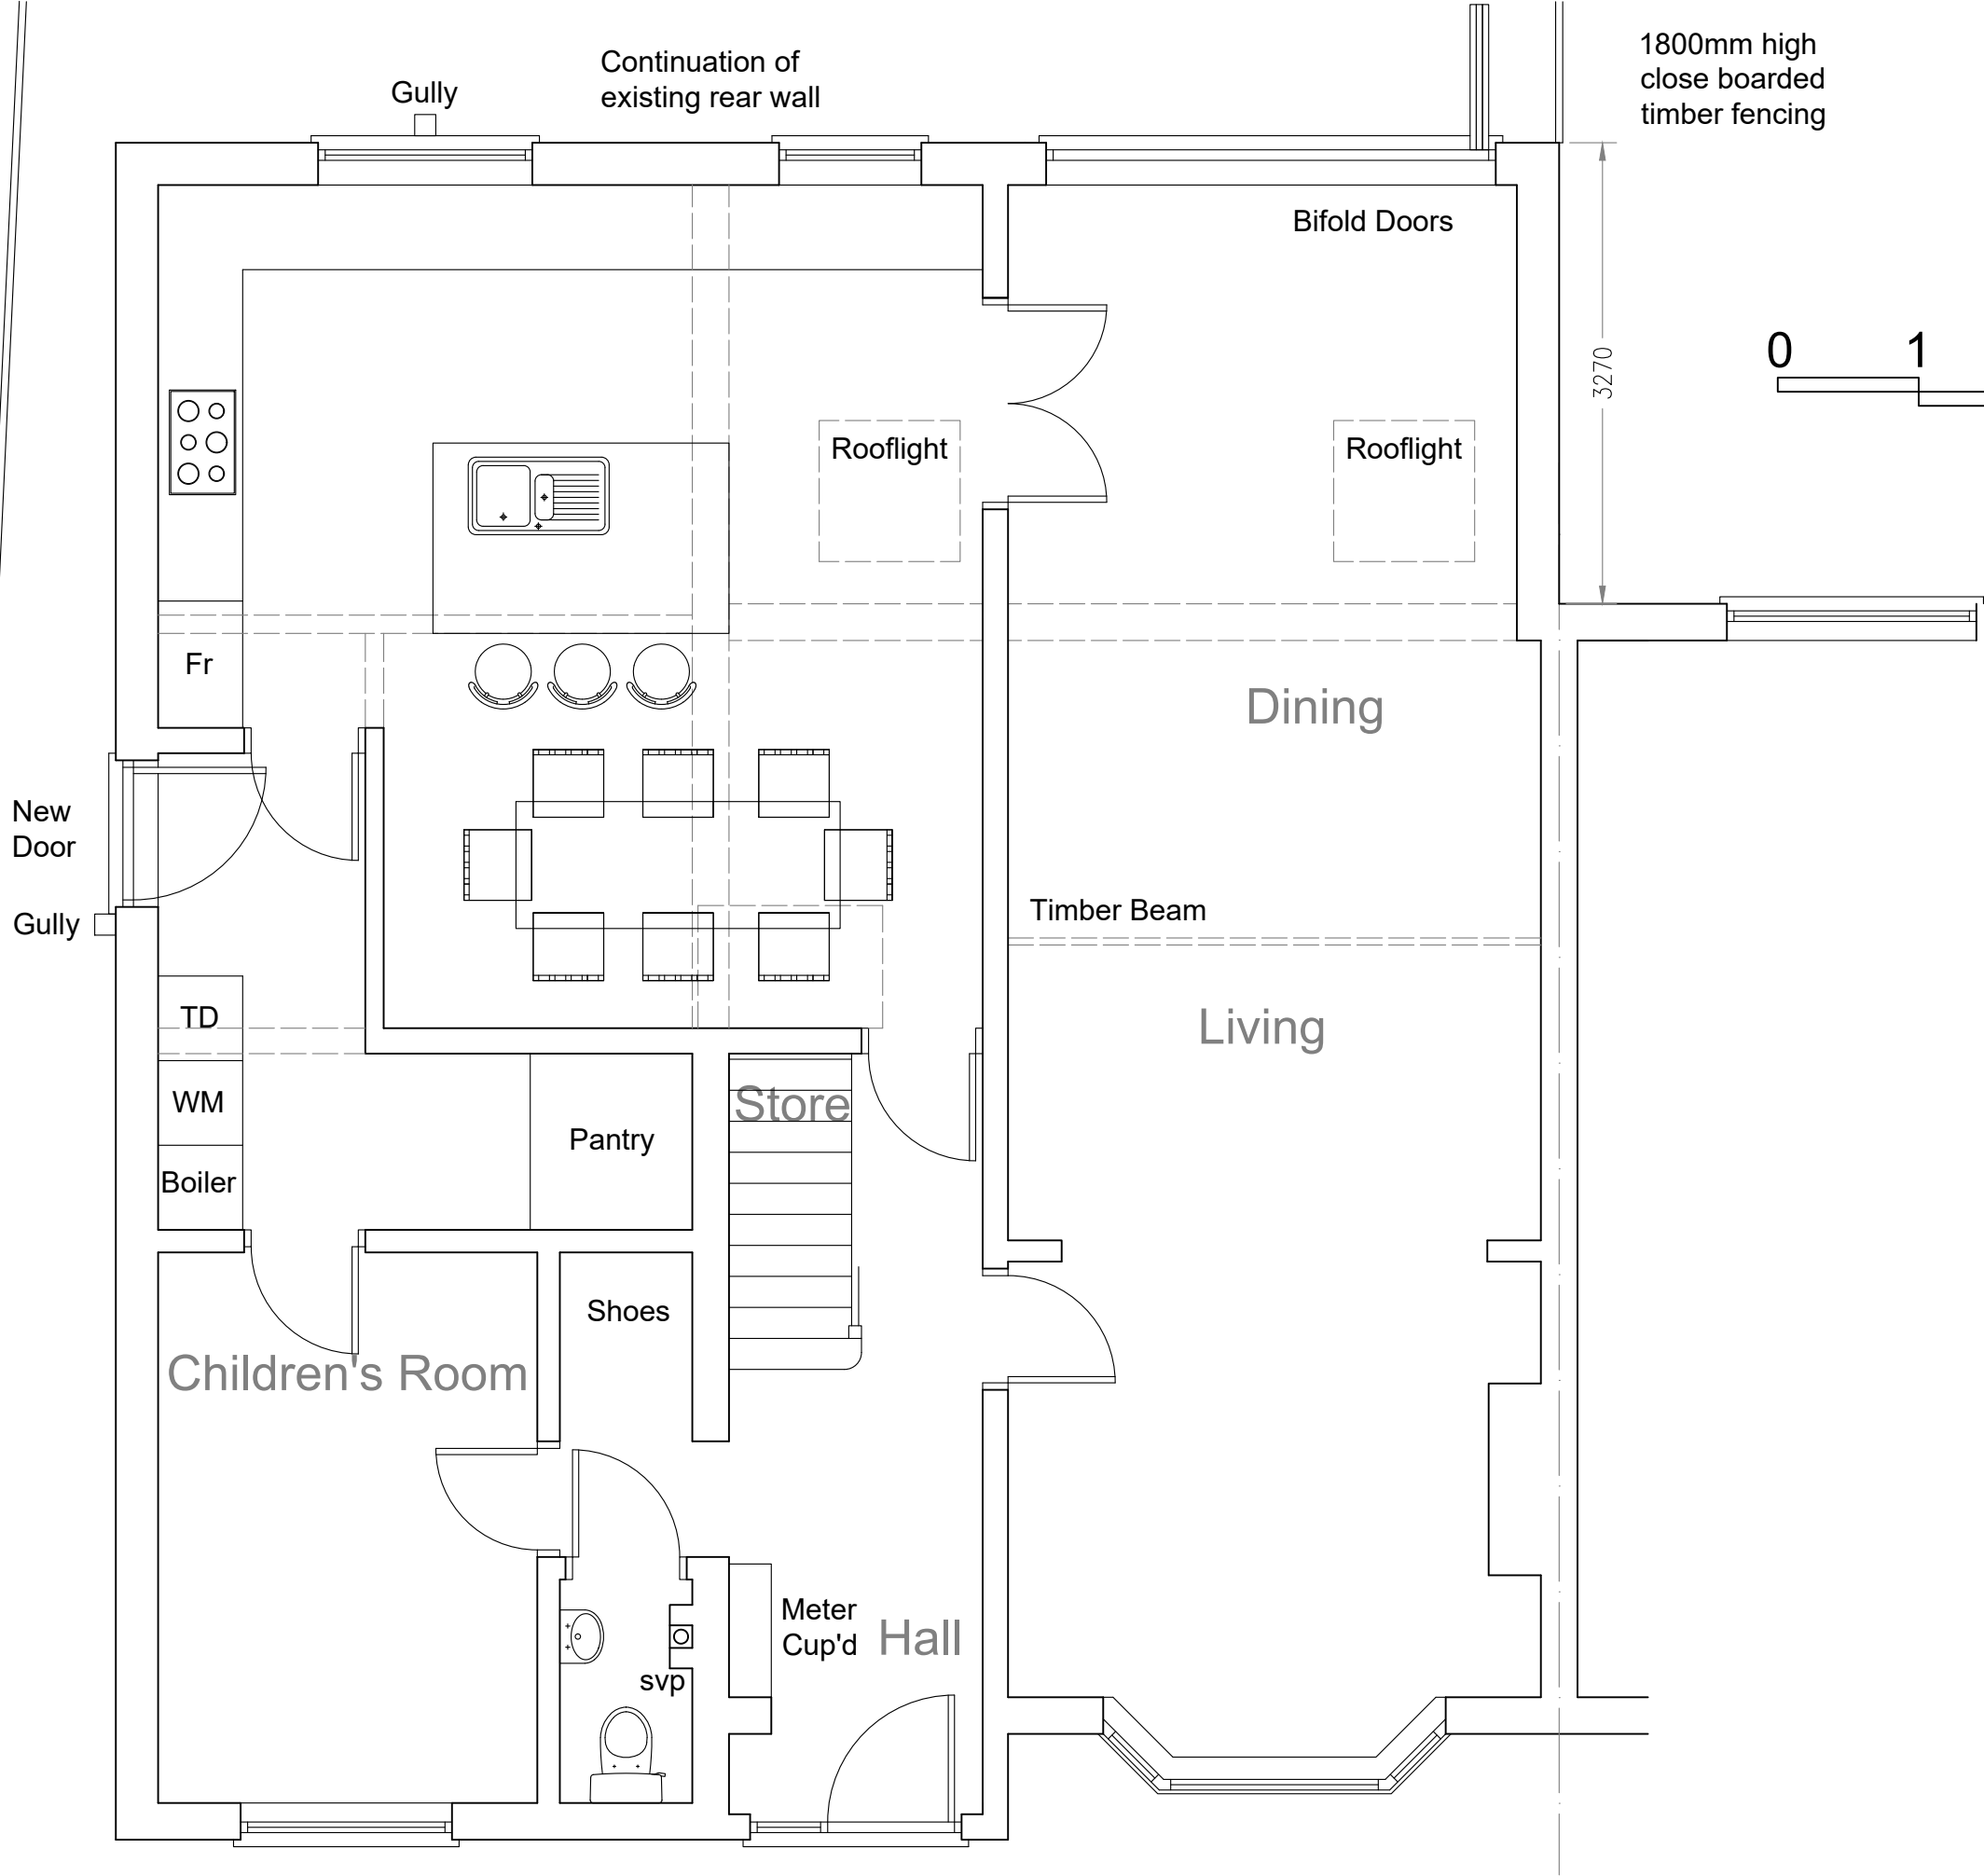


Vishal and Meenal Patel
36 Wallasey Crescent
Ickenham
Uxbridge, UB10 8SA

PROPOSED GROUND FLOOR PLAN
1:50@A3

July 2022 Dwg 30

Drawn by Ian Robertson
Architecture IR
18 Overton Street, Dowlais
Merthyr Tydfil, CF48 3AT
ianrobertson580@gmail.com
M: 07786 367825

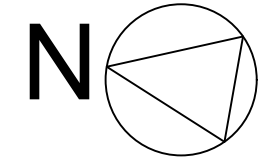
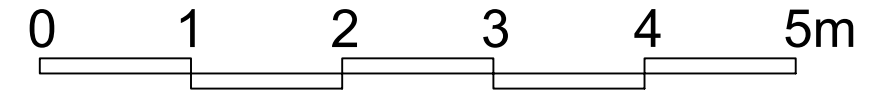
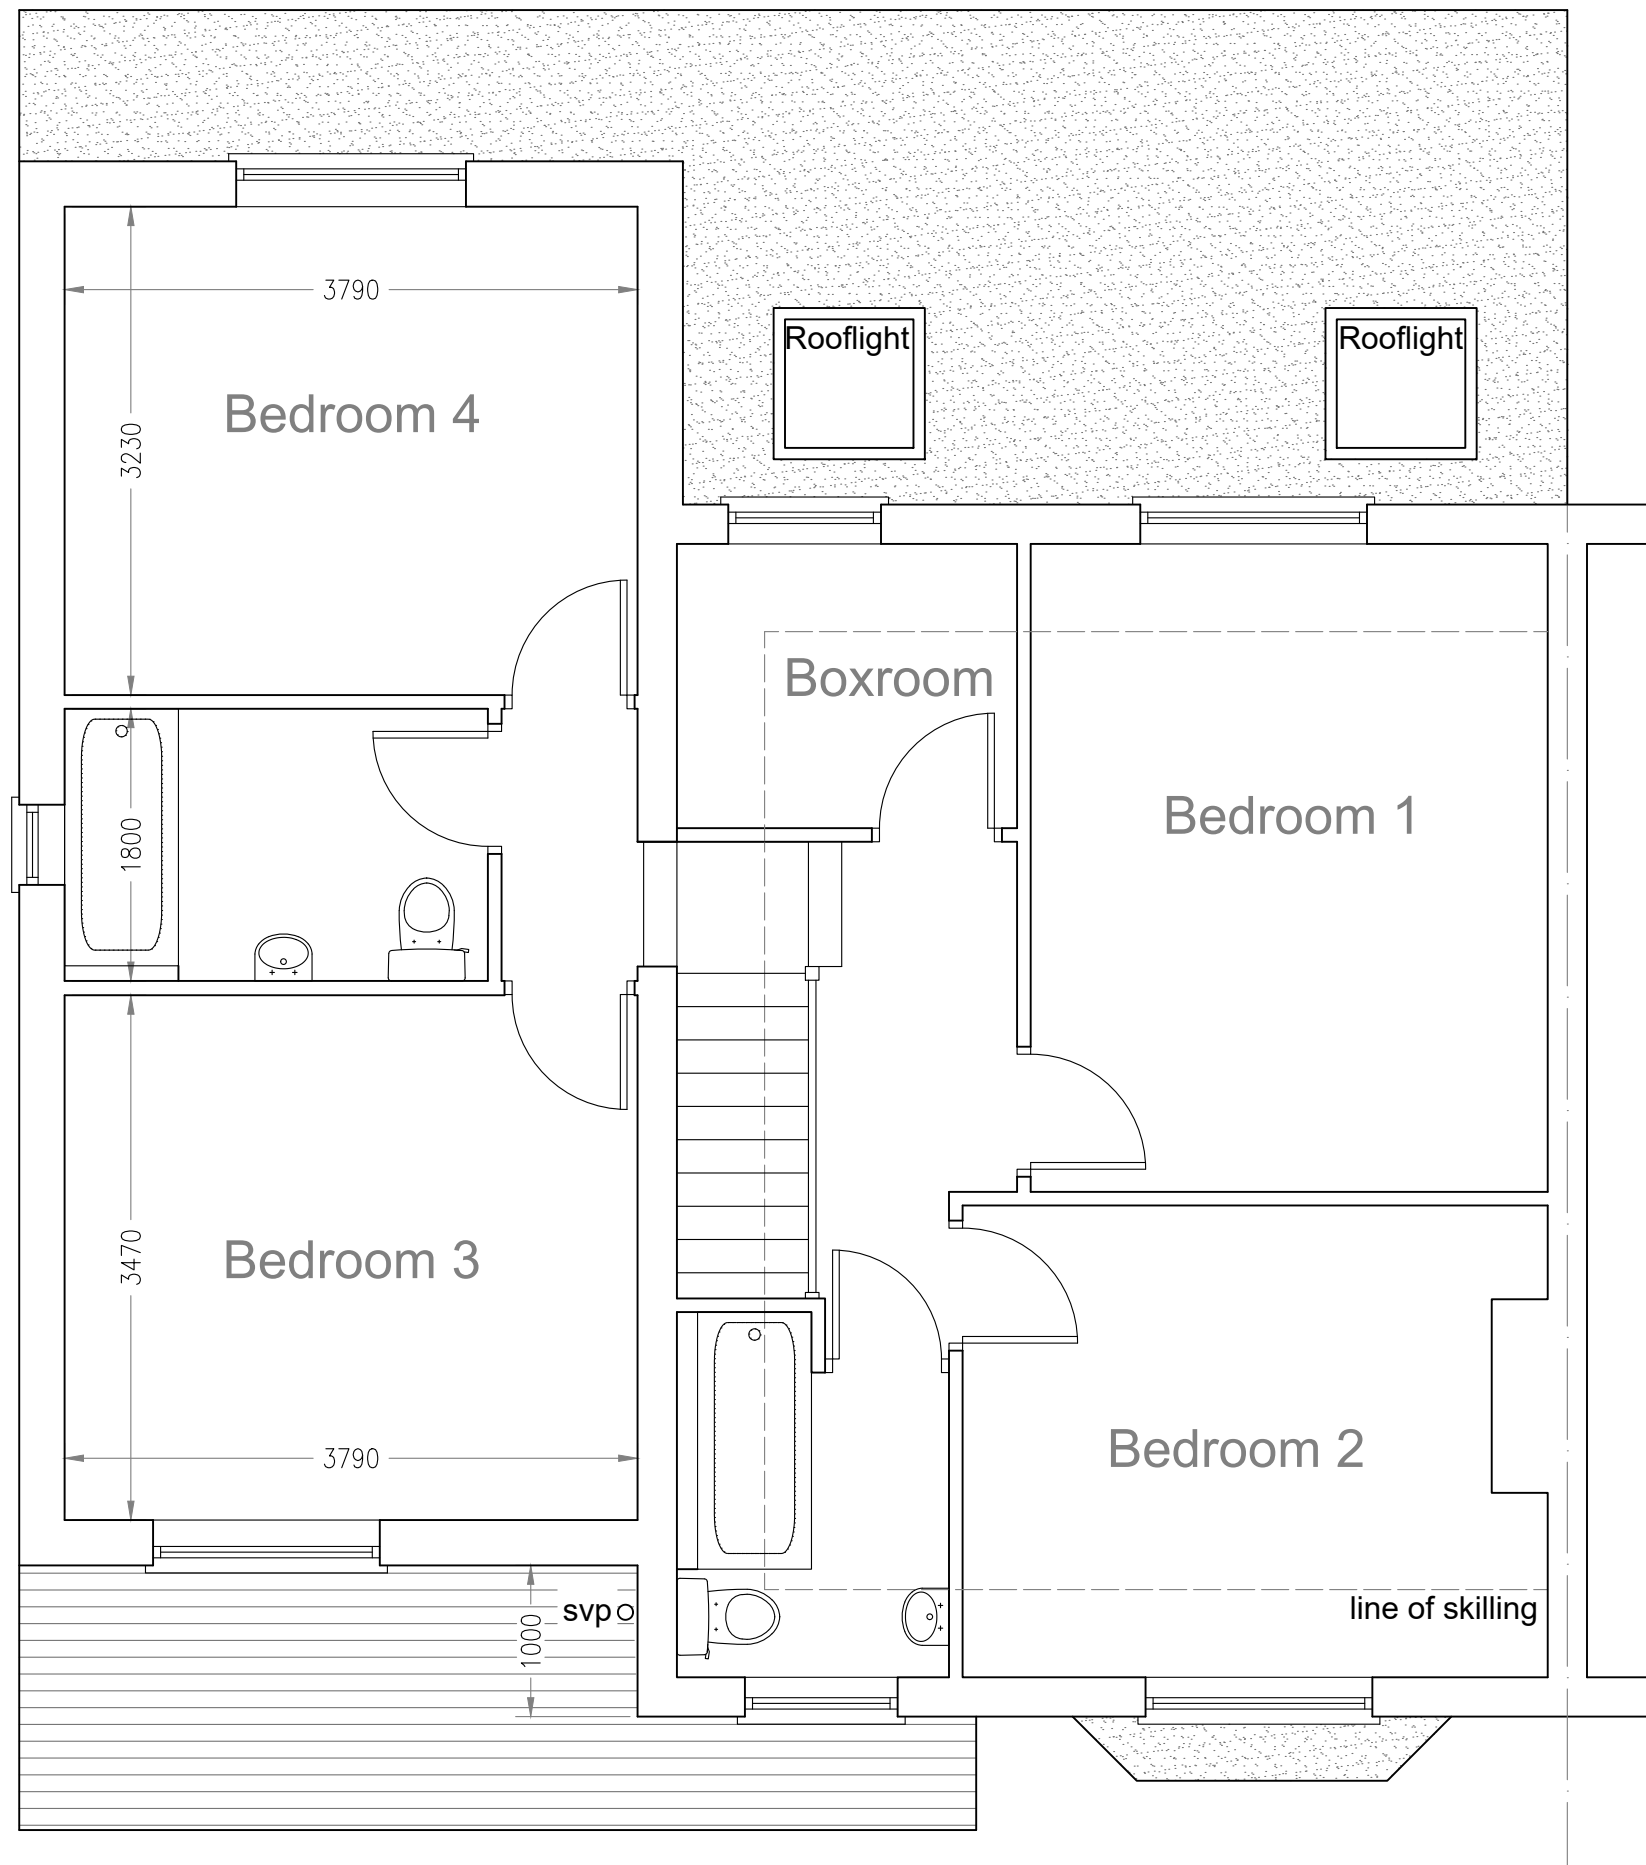


Vishal and Meenal Patel
36 Wallasey Crescent
Ickenham
Uxbridge, UB10 8SA

PROPOSED FIRST FLOOR PLAN
1:50@A3

July 2022 Dwg 31

Drawn by Ian Robertson
Architecture IR
18 Overton Street, Dowlais
Merthyr Tydfil, CF48 3AT
ianrobertson580@gmail.com
M: 07786 367825

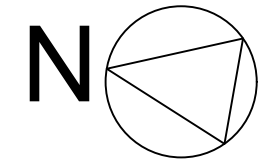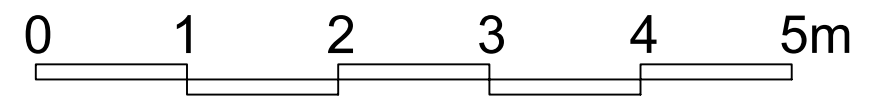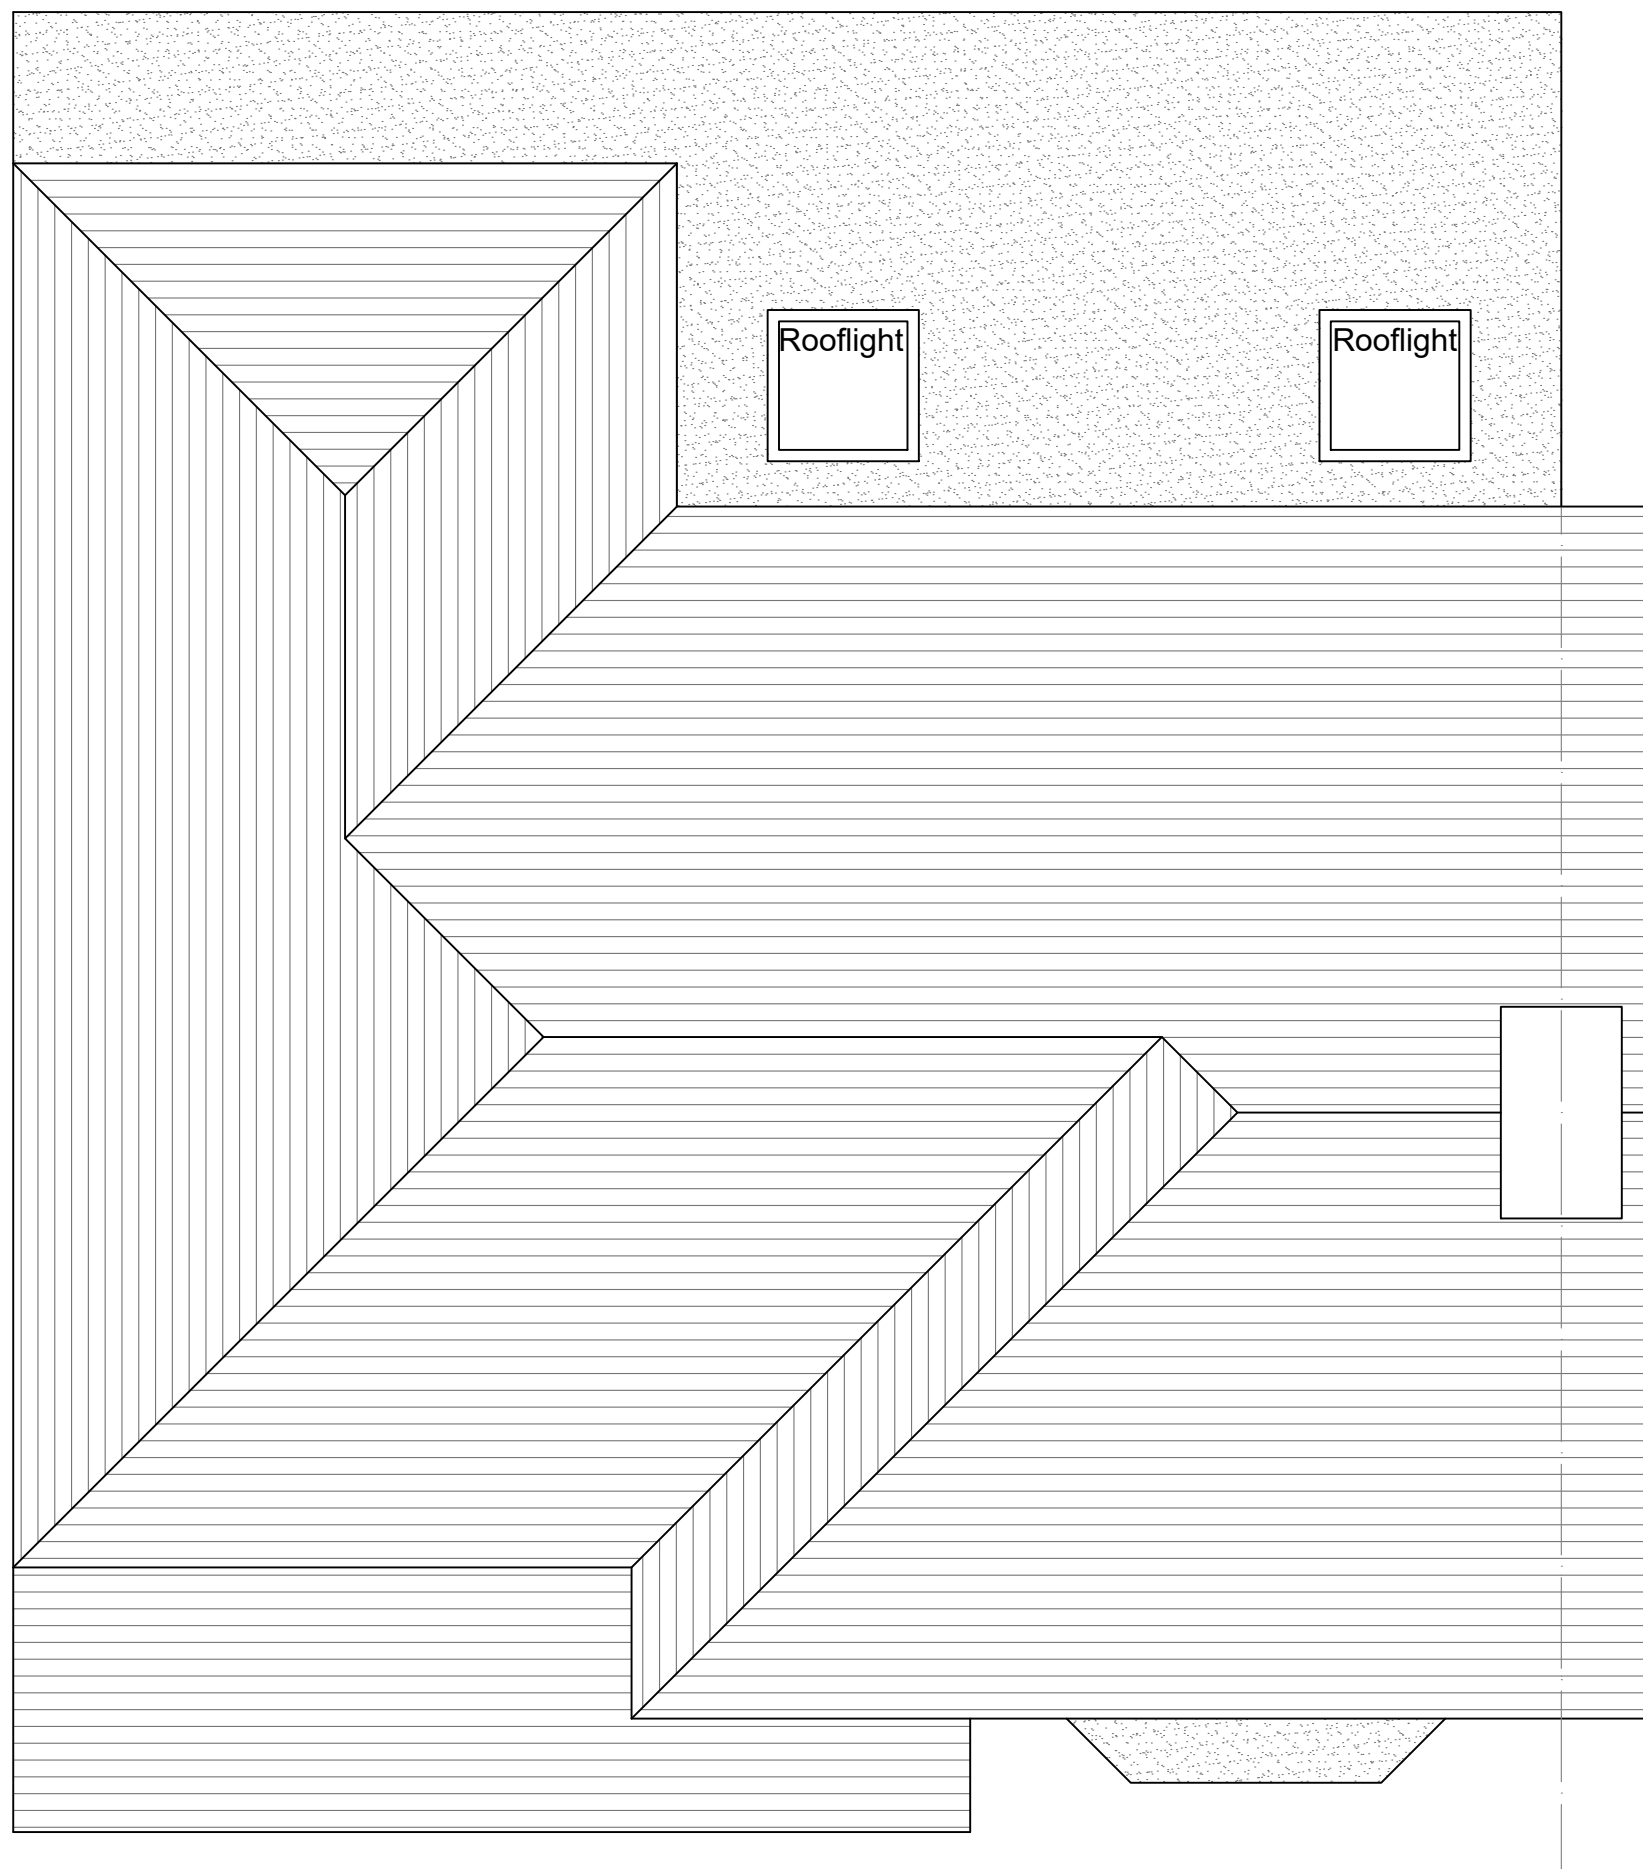


Chimney

Vishal and Meenal Patel
36 Wallasey Crescent
Ickenham
Uxbridge, UB10 8SA

PROPOSED ROOF PLAN
1:50@A3

July 2022 Dwg 32

Drawn by Ian Robertson
Architecture IR
18 Overton Street, Dowlais
Merthyr Tydfil, CF48 3AT
ianrobertson580@gmail.com
M: 07786 367825

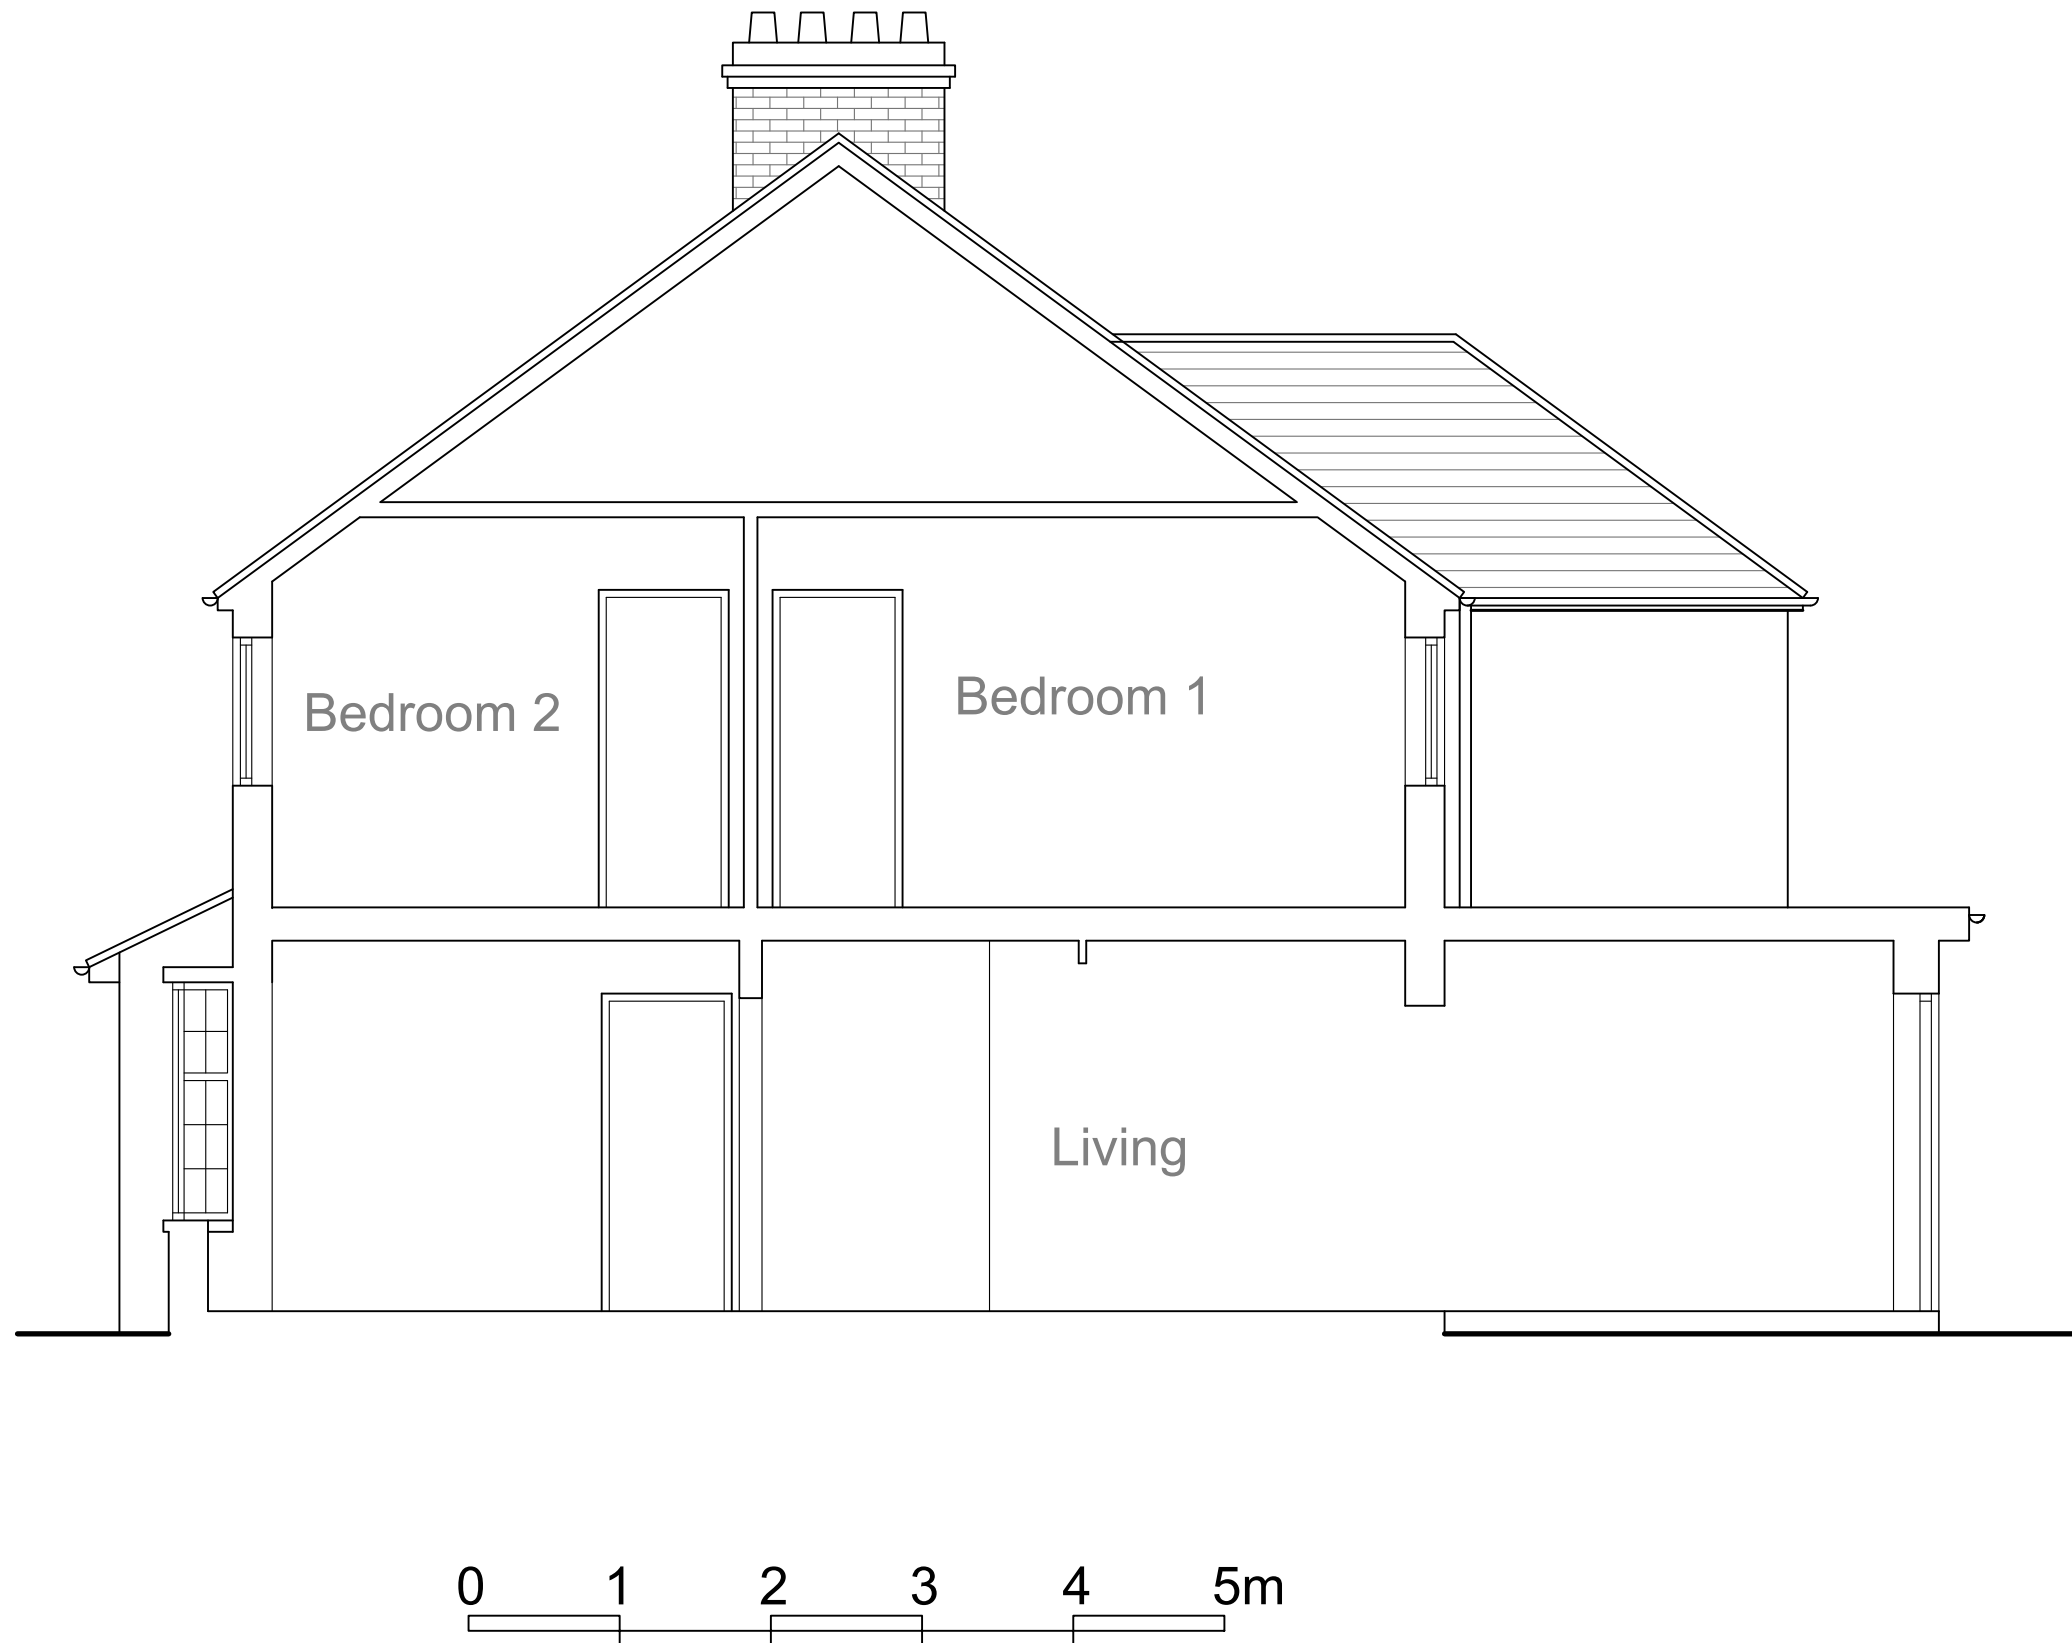

Vishal and Meenal Patel
36 Wallasey Crescent
Ickenham
Uxbridge, UB10 8SA

PROPOSED SECTION
1:50@A3

July 2022 Dwg 33

Drawn by Ian Robertson
Architecture IR
18 Overton Street, Dowlais
Merthyr Tydfil, CF48 3AT
ianrobertson580@gmail.com
M: 07786 367825



0 1 2 3 4 5m

Vishal and Meenal Patel
36 Wallasey Crescent
Ickenham
Uxbridge, UB10 8SA

PROPOSED FRONT ELEVATION
1:50@A3

July 2022 Dwg 34

Drawn by Ian Robertson
Architecture IR
18 Overton Street, Dowlais
Merthyr Tydfil, CF48 3AT
ianrobertson580@gmail.com
M: 07786 367825




0 1 2 3 4 5m

Vishal and Meenal Patel
36 Wallasey Crescent
Ickenham
Uxbridge, UB10 8SA

PROPOSED REAR ELEVATION
1:50@A3

July 2022 Dwg 35

Drawn by Ian Robertson
Architecture IR
18 Overton Street, Dowlais
Merthyr Tydfil, CF48 3AT
ianrobertson580@gmail.com
M: 07786 367825

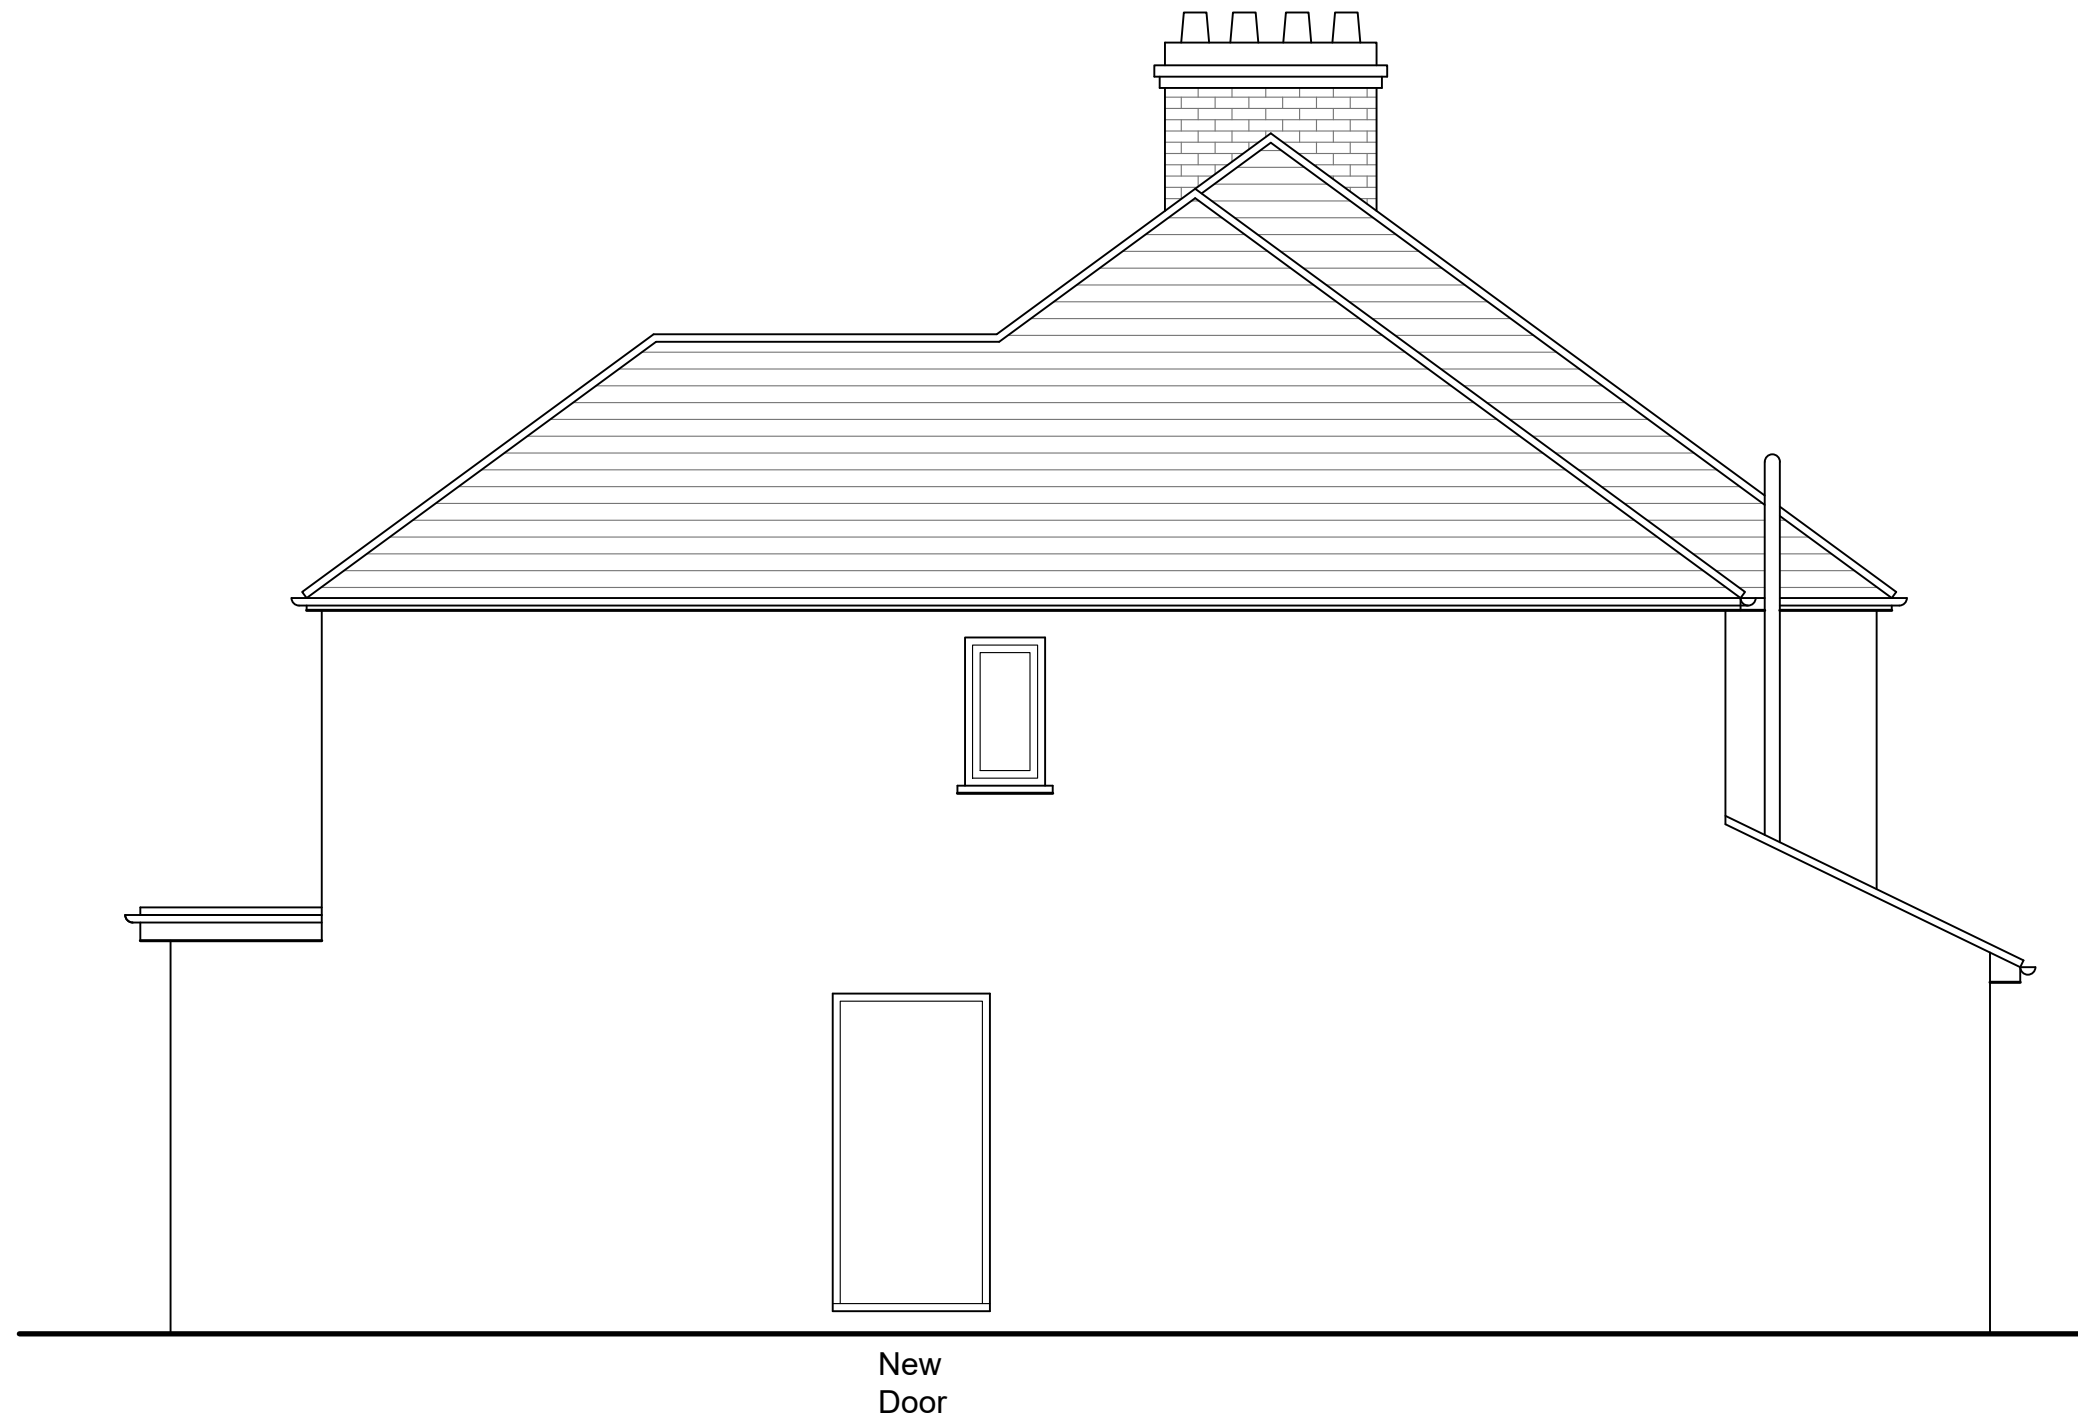

0 1 2 3 4 5m

Vishal and Meenal Patel
36 Wallasey Crescent
Ickenham
Uxbridge, UB10 8SA

PROPOSED SIDE ELEVATION
1:50@A3

July 2021 Dwg 36

Drawn by Ian Robertson
Architecture IR
18 Overton Street, Dowlais
Merthyr Tydfil, CF48 3AT
ianrobertson580@gmail.com
M: 07786 367825