



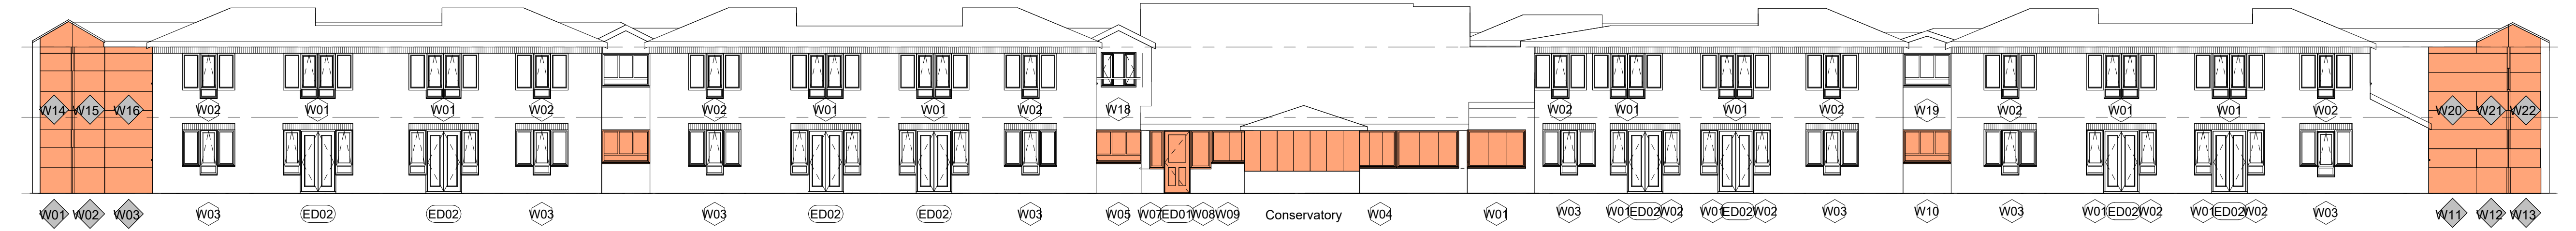


1 Existing East Elevation (front) for Planning  
1 : 125



2 Existing West Elevation (rear) for Planning  
1 : 125

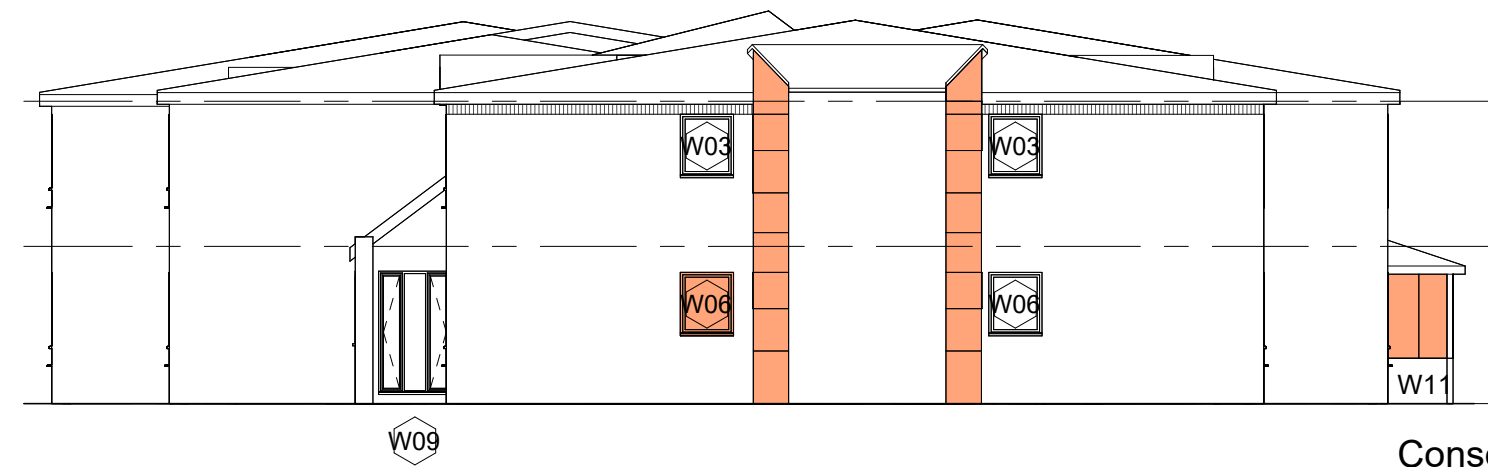

3 Existing North Elevation (side) for Planning  
1 : 125

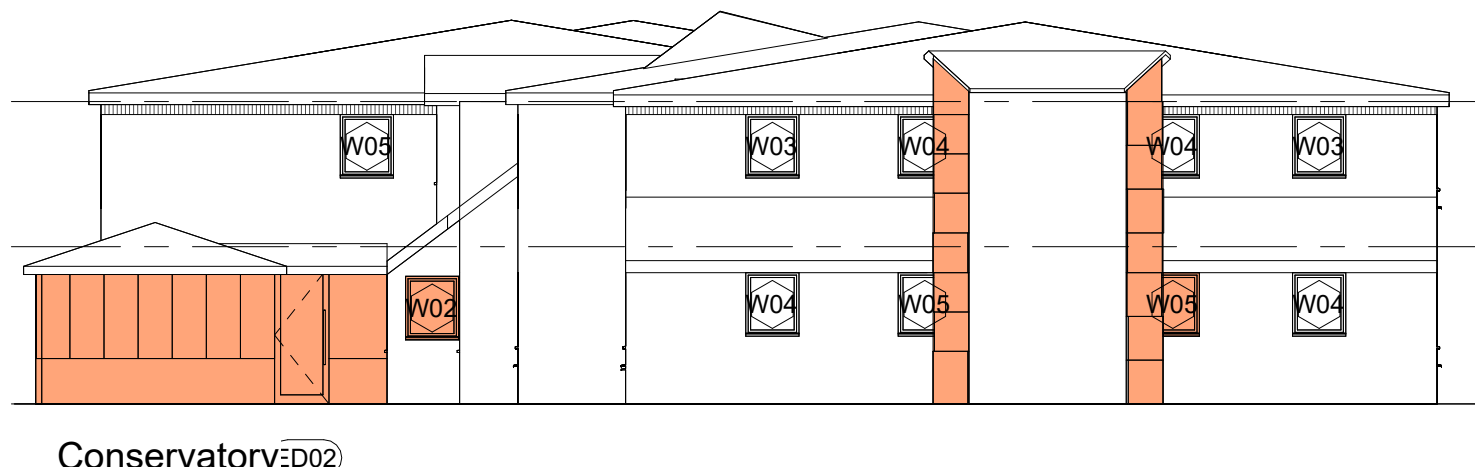

4 Existing South Elevation (side) for Planning  
1 : 125



5 Scale Bar  
1 : 125

**MATERIALS AND SPECIFICATION LEGEND**

- UPVC
- Fire Rated windows - corridor and escape routes (Fire doors not to be replaced)
- Aluminium Curtain Walling
- Timber Louvre Door

Existing Materials and Specification Legend  
1 : 125

**EXISTING PHOTOS**



South-East Corner and the South Staircase



Main Entrance



North-East Corner and the North Staircase



Conservatory



Front View - Junction between Flats 14 and 15

Rev	Description	Date	Issued by
-----	-------------	------	-----------

**allen**   
construction consultancy ltd

Highlands House, Highlands Road,  
Shirley, Solihull, B90 4ND

Tel: +44 (0)121 765 2900  
Email: info@allen.uk.com

Client



Project  
LBH 16 Barr Lodge, Bond Close,  
Yiewsley, West Drayton, Middlesex,  
UB7 8DT

Sheet  
EXISTING ELEVATIONS - FOR  
PLANNING

Project No.	6439
Date	06/20/24
Drawn by	CN
Checked by	PQ
Dwg	6658-ACC-00-XX-DR-A-111
Scale@A1	1 : 125
Rev	