


A


B

C

D

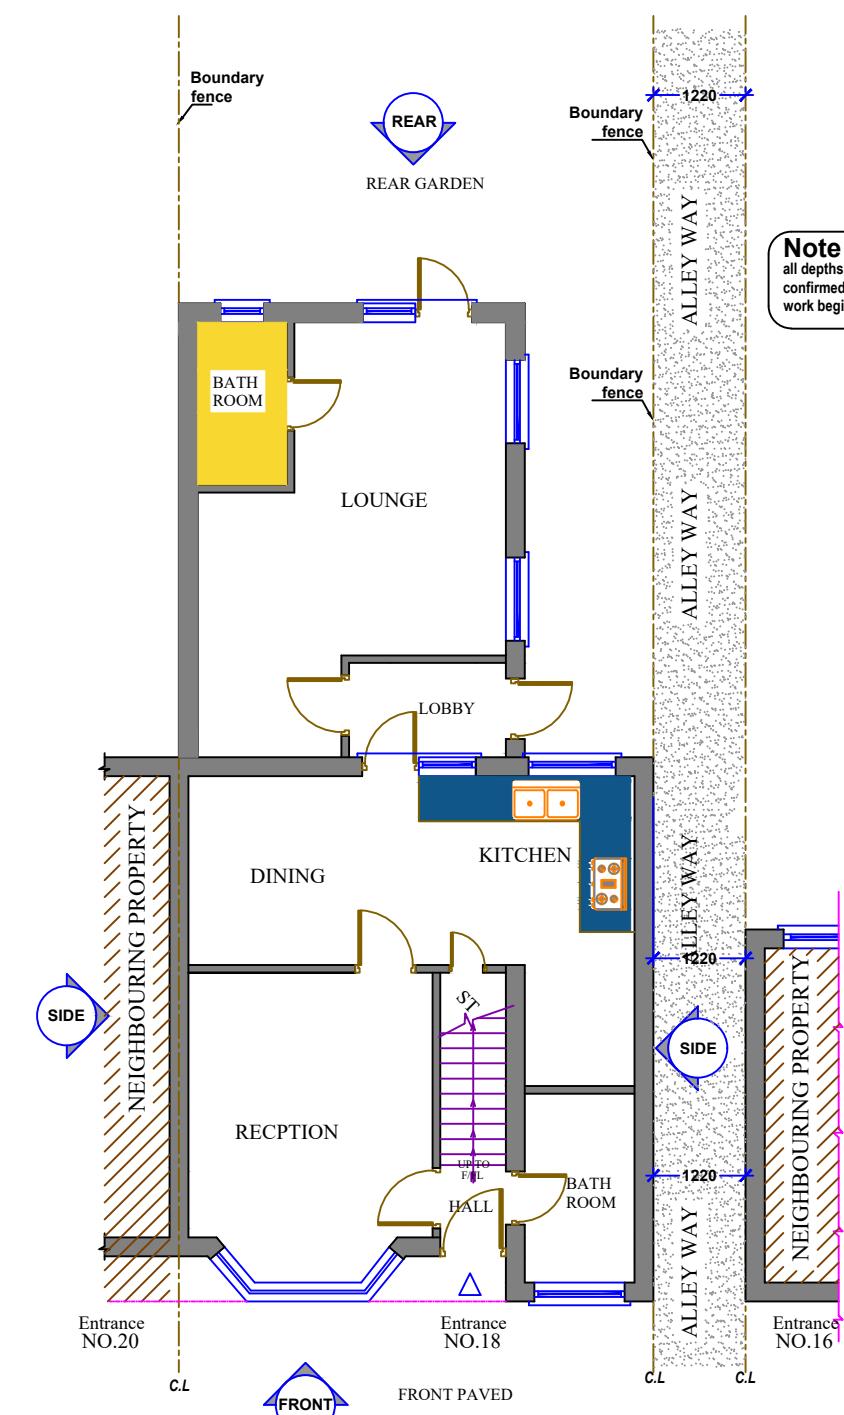

① EXISTING GROUND FLOOR PLAN  
Scale: 1:100

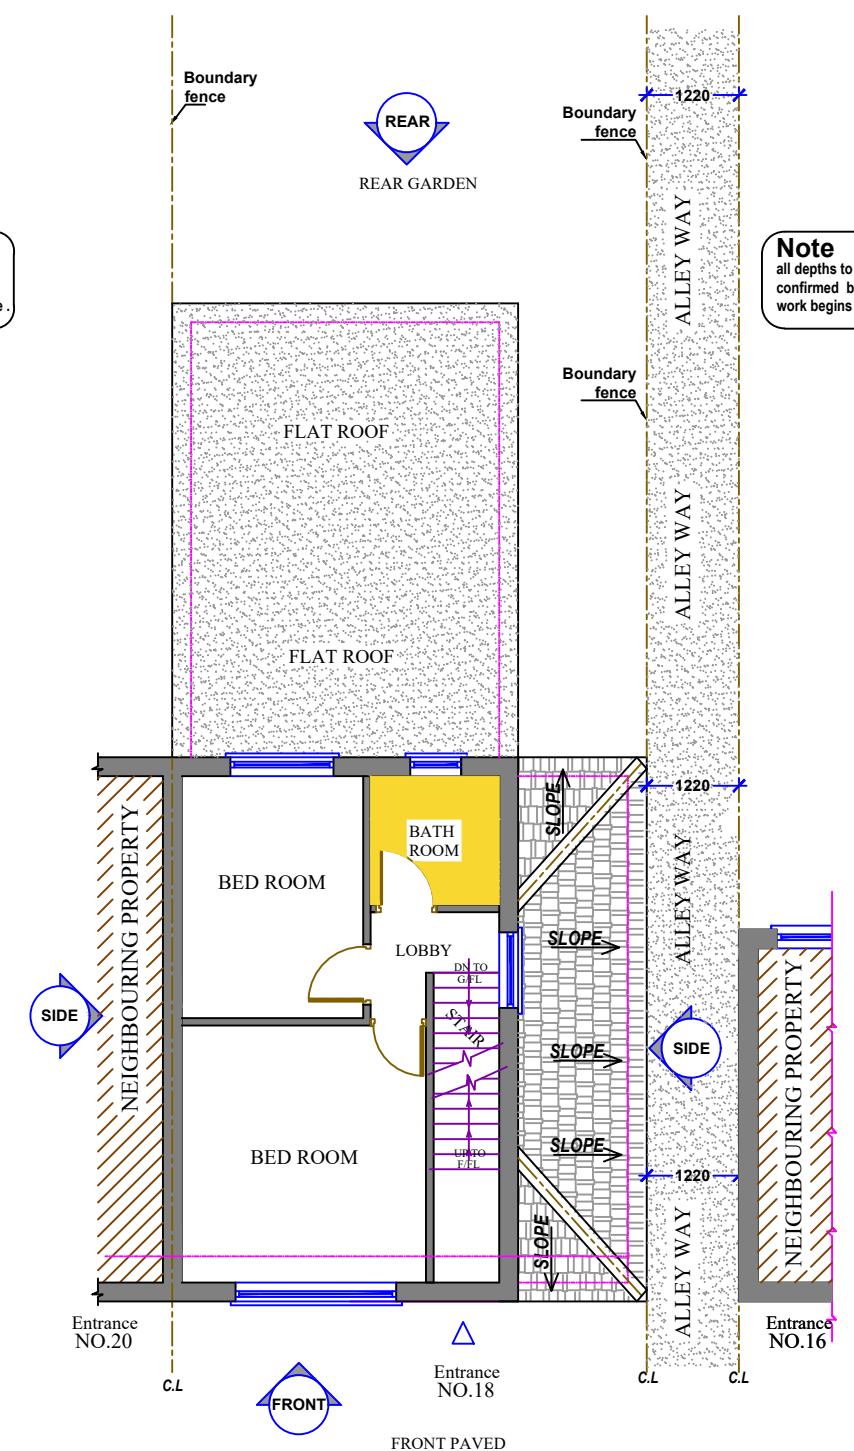

② EXISTING FIRST FLOOR PLAN  
Scale: 1:100

#### GENERAL NOTES

All dimensions are to be verified on site prior to the commencement of any site works. Any variations are to be recorded and reported to the engineer so that the adjustments may be made to the structural scheme if necessary.

Work to figured dimensions only. All dimensions, setting out and levels are to be verified on site with the architect prior to the commencement of any site work.

The contractor shall be responsible for and must take all necessary precautions to ensure the stability of the existing structure and earthworks on adjoining sites during the course of the contract.

Materials and constructions are to be in accordance with the relevant British Standards and Codes of Practice.

Any services or drainage which pass through the foundation are to be encased in a flexible sleeve.

0 1 2 3 4 5 M  
Meters @ 1:100 @ A3

REFERENCE DRAWINGS	KEY PLAN	COPYRIGHT	NOTES	No	DATE	REVISION	BY CHK	CONSULTANT	CLIENT/PROJECT	DRAWING No.
		THE CONTENTS OF THIS DRAWING MAY NOT BE REPRODUCED IN WHOLE OR IN PART WITHOUT EXPRESS WRITTEN CONSENT OF TOWN & COUNTY VALUERS & SURVEYORS LIMITED	PLEASE NOTE THAT BEFORE BUILDING WORKS COMMENCE IT IS THE RESPONSIBILITY OF THE BUILDER OR OWNER TO BUILDING INSPECTOR FORM COUNCIL.			A		RU FUTURE LTD 	18 WAVERLEY CLOSE HAYES UB3 4AJ	A01
								ARCHITECTURAL CONSULTANT,CIVIL ENGINEERS,STRUCTURAL ENGINEERS 67 Guilford Road Green Lane, Essex, IG3 9yd Tele : 02030912500/07595530401- 07802691621 Email- admin@rufuture.co.uk	DRAWN RAWAL CHECKED RANA	SCALE: 1:100@A3
								PROJECT NO. 2024	TITLE PLANS (SIDE FIRST FLOOR EXTENSION)	DATE: 06-02-2025