


A

B


C

D

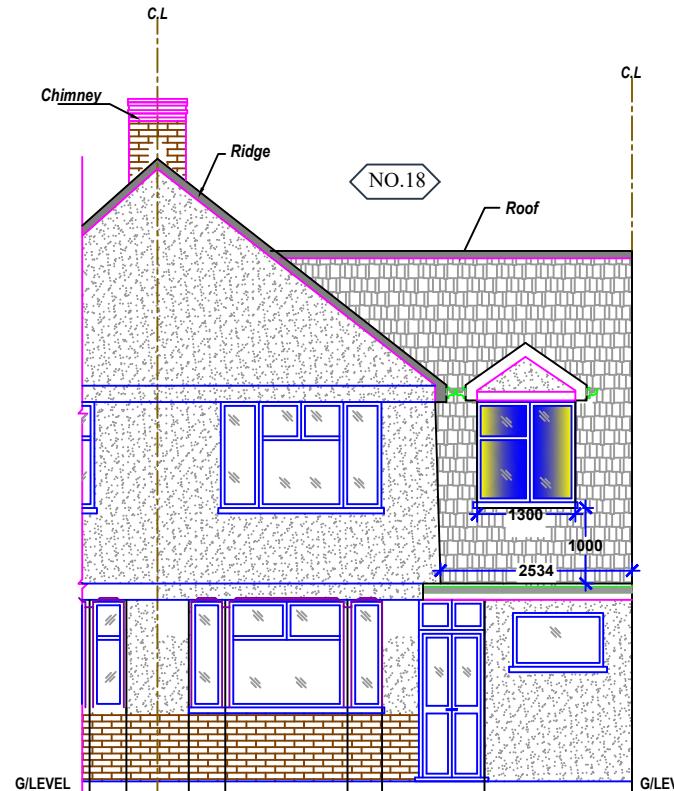

① PROPOSED FRONT ELEVATION

Scale: 1:100

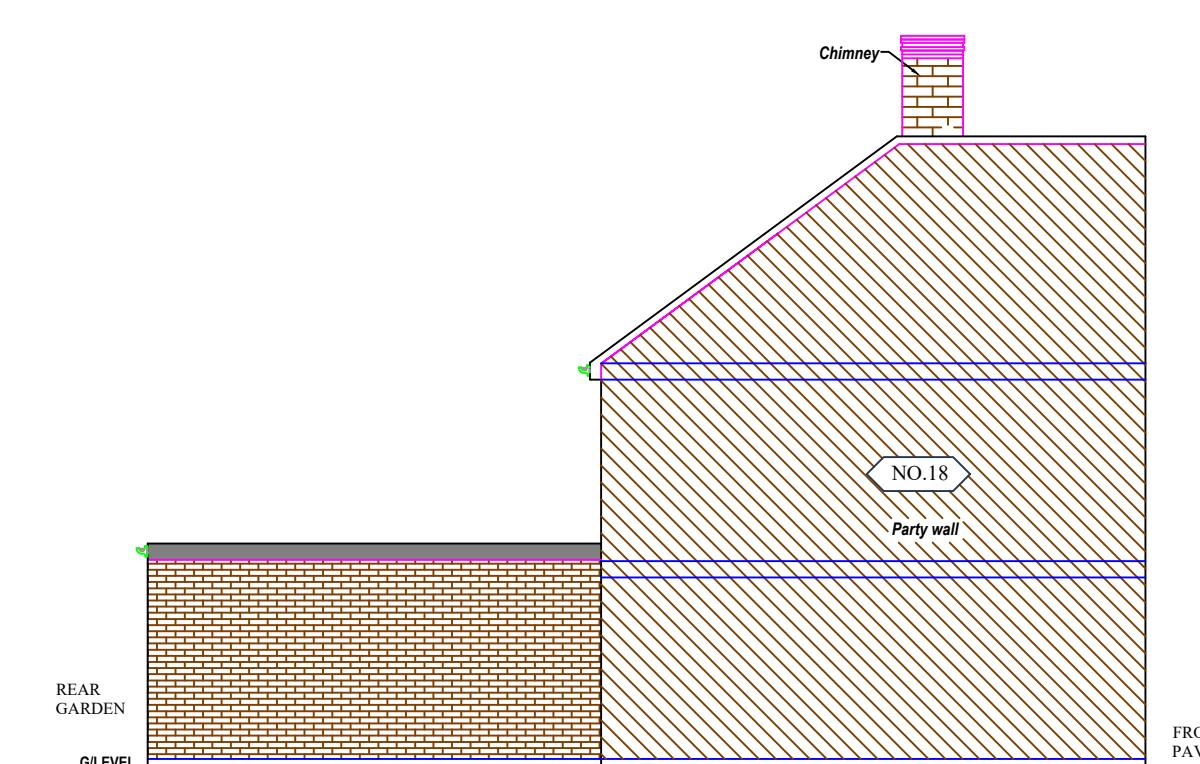

③ PROPOSED SIDE (A) ELEVATION

Scale: 1:100



② PROPOSED REAR ELEVATION

Scale: 1:100



④ PROPOSED SIDE (B) ELEVATION

Scale: 1:100

GENERAL NOTES

All dimensions are to be verified on site prior to the commencement of any site works. Any variations are to be recorded and reported to the engineer so that the adjustments may be made to the structural scheme if necessary. Work to figured dimensions only. All dimensions, setting out and levels are to be verified on site with the architect prior to the commencement of any site work.

The contractor shall be responsible for and must take all necessary precautions to ensure the stability of the existing structure and earthworks on adjoining sites during the course of the contract.

Materials and constructions are to be in accordance with the relevant British Standards and Codes of Practice.

Any services or drainage which pass through the foundation are to be encased in a flexible sleeve.



REFERENCE DRAWINGS

KEY PLAN

COPYRIGHT

THE CONTENTS OF THIS DRAWING
MAY NOT BE REPRODUCED IN
WHOLE OR IN PART WITHOUT
EXPRESS WRITTEN CONSENT OF
TOWN & COUNTY VALUERS &
SURVEYORS LIMITED

NOTES

PLEASE NOTE THAT BEFORE
BUILDING WORKS COMMENCE IT
IS THE RESPONSIBILITY OF THE
BUILDER OR OWNER TO BUILDING
INSPECTOR FORM COUNCIL.

No

DATE

REVISION

BY

CHK

CONSULTANT



RU FUTURE LTD

ARCHITECTURAL CONSULTANT,CIVIL ENGINEERS,STRUCTURAL ENGINEERS
67 Guilford Road Green Lane,
Essex, IG3 9yd
Tele : 02030912500/07595530401-07802691621
Email- admin@rufuture.co.uk

DRAWN

RAWAL

CLIENT/PROJECT

18 WAVERLEY CLOSE
HAYES UB3 4AJ

DRAWING No.

A05

CHECKED

RANA

TITLE

ELEVATIONS
(SIDE FIRST FLOOR EXTENSION)

SCALE:

1:100@A3

PROJECT No.

2024

DATE:

06-02-2025