


25.01 Proposed Front Elevation - The Drive

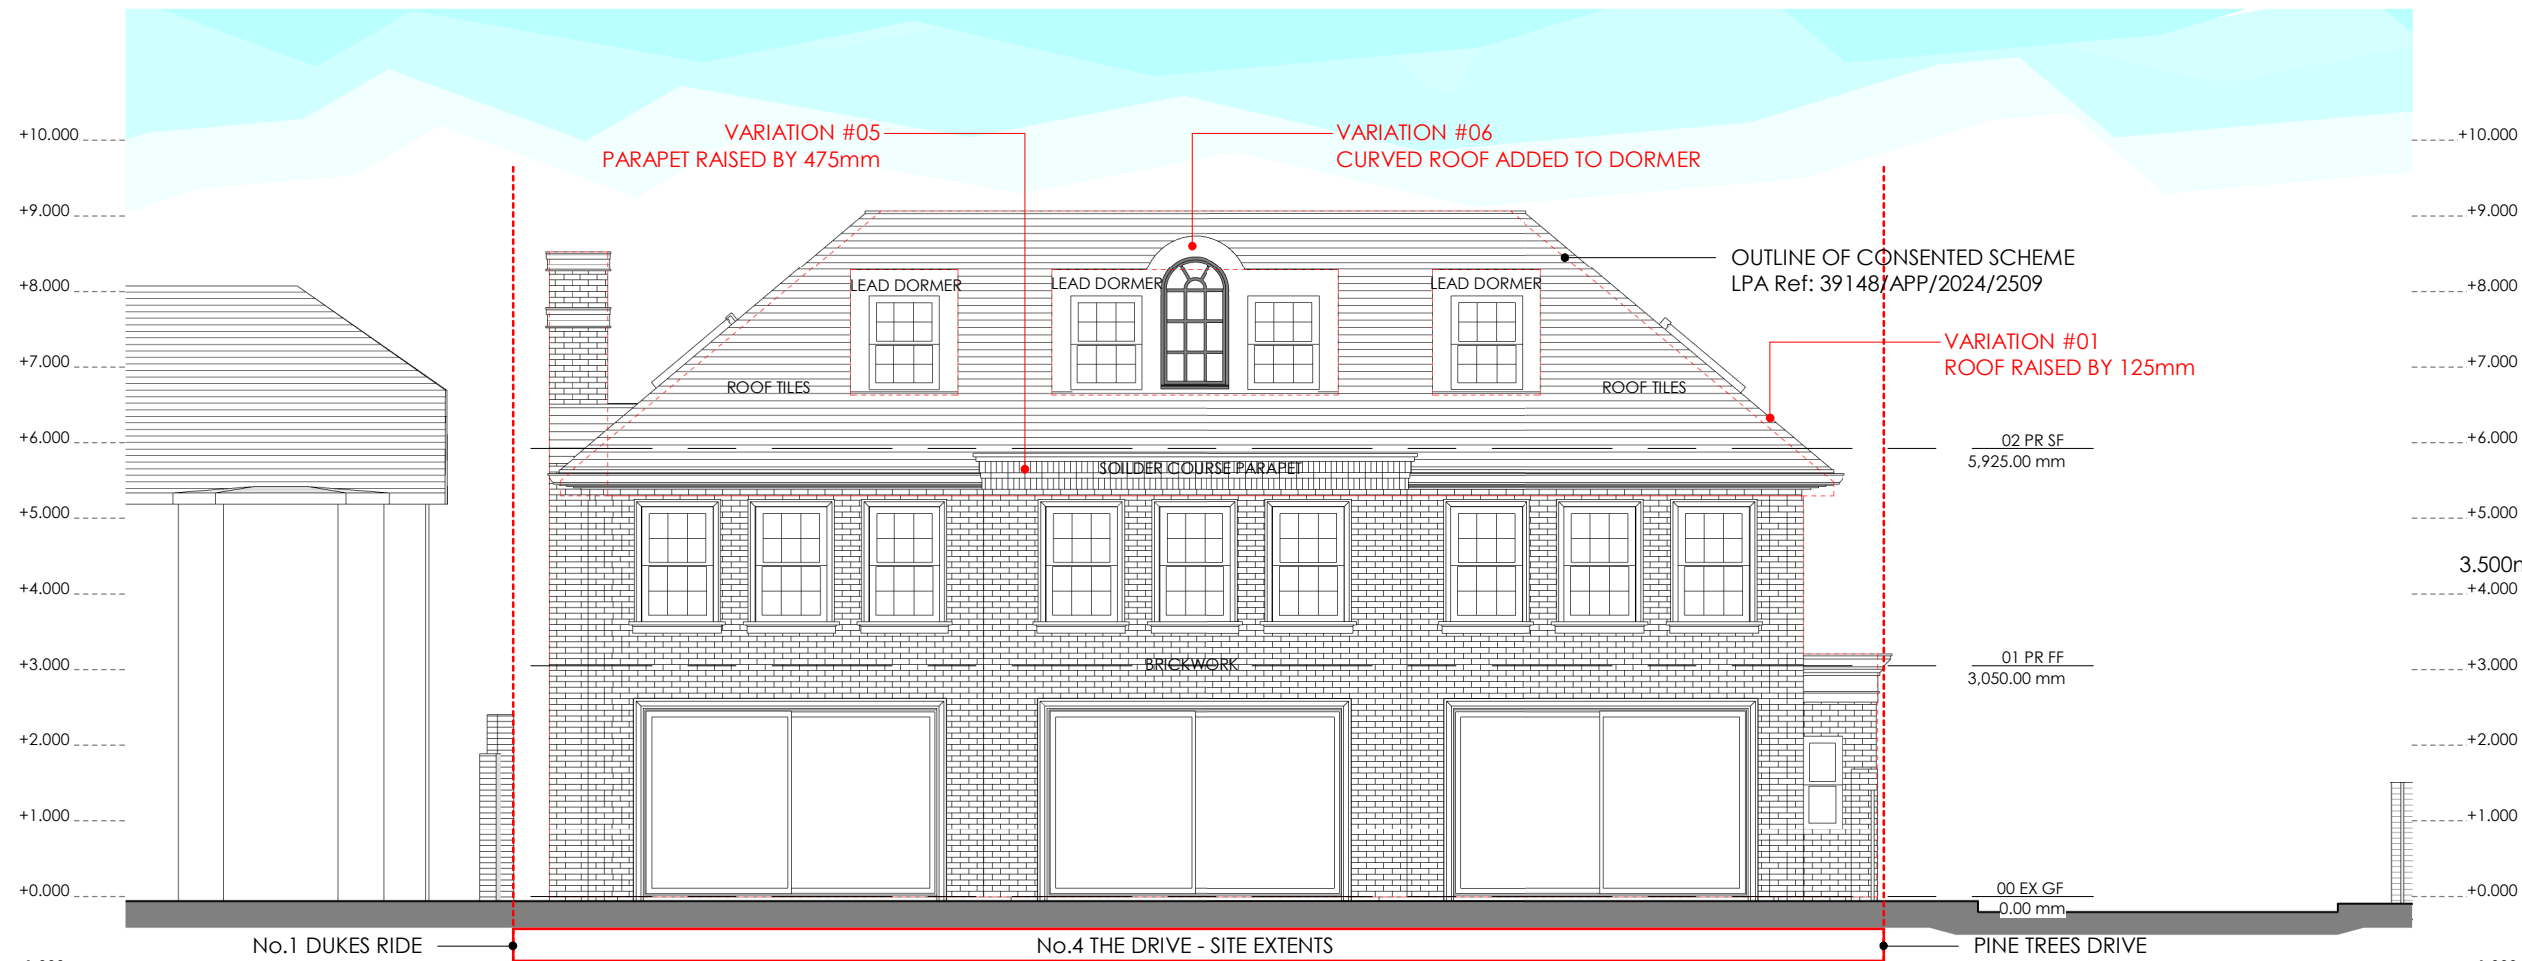

25.02 Proposed Rear Elevation - Garden

THE CONTRACTOR SHOULD CHECK ALL DIMENSIONS ON SITE.
NO DIMENSIONS TO BE SCALED FROM THIS DRAWING.
NO PART OF THIS DRAWING IS TO BE COPIED OR REPRODUCED WITHOUT THE PRIOR CONSENT OF THE ARCHITECT.
IT IS THE CONTRACTORS RESPONSIBILITY TO ENSURE COMPLIANCE WITH THE BUILDING REGULATIONS.
ALL RIGHTS DESCRIBED IN CHAPTER IV OF THE COPYRIGHT, DESIGNS AND PATENTS ACT 1988 HAVE GENERALLY BEEN ASSERTED. ©

Rev E	01 AUG 25	VARIATION TO APPLICATION LPA Ref: 39148/APP/2024/2509
Rev D	17 FEB 25	ALTERATIONS AS REQUESTED BY LPA
Rev C	18 SEPT 24	FORMAL APP SUBMISSION
Rev B	08 MAY 24	POST PRE-APP MTG REVISION
Rev A	09 OCT '23	PRE-APPLICATION SUBMISSION
REV	DATE	NOTE

Project: No.4 The Drive, Ickenham, UB10 8AF
C360 - 25 Proposed Front & Rear Elevations (Rev E)

Client: S. Kumar
Date: May 2023
Scale @A3: 1 : 100
scale 1:100 @ A3



VARIATION TO APPLICATION
LPA REF: 39148/APP/2024/2509

TEN POINT FIVE architecture
184 WHITTINGTON WAY, PINNER, HA5 5JY
T: 020 8429 9206
E: MAIL@TENPOINTFIVE.CO.UK

C360 - 25 Proposed Front & Rear Elevations (Rev E)