




Existing Ground Floor Plan

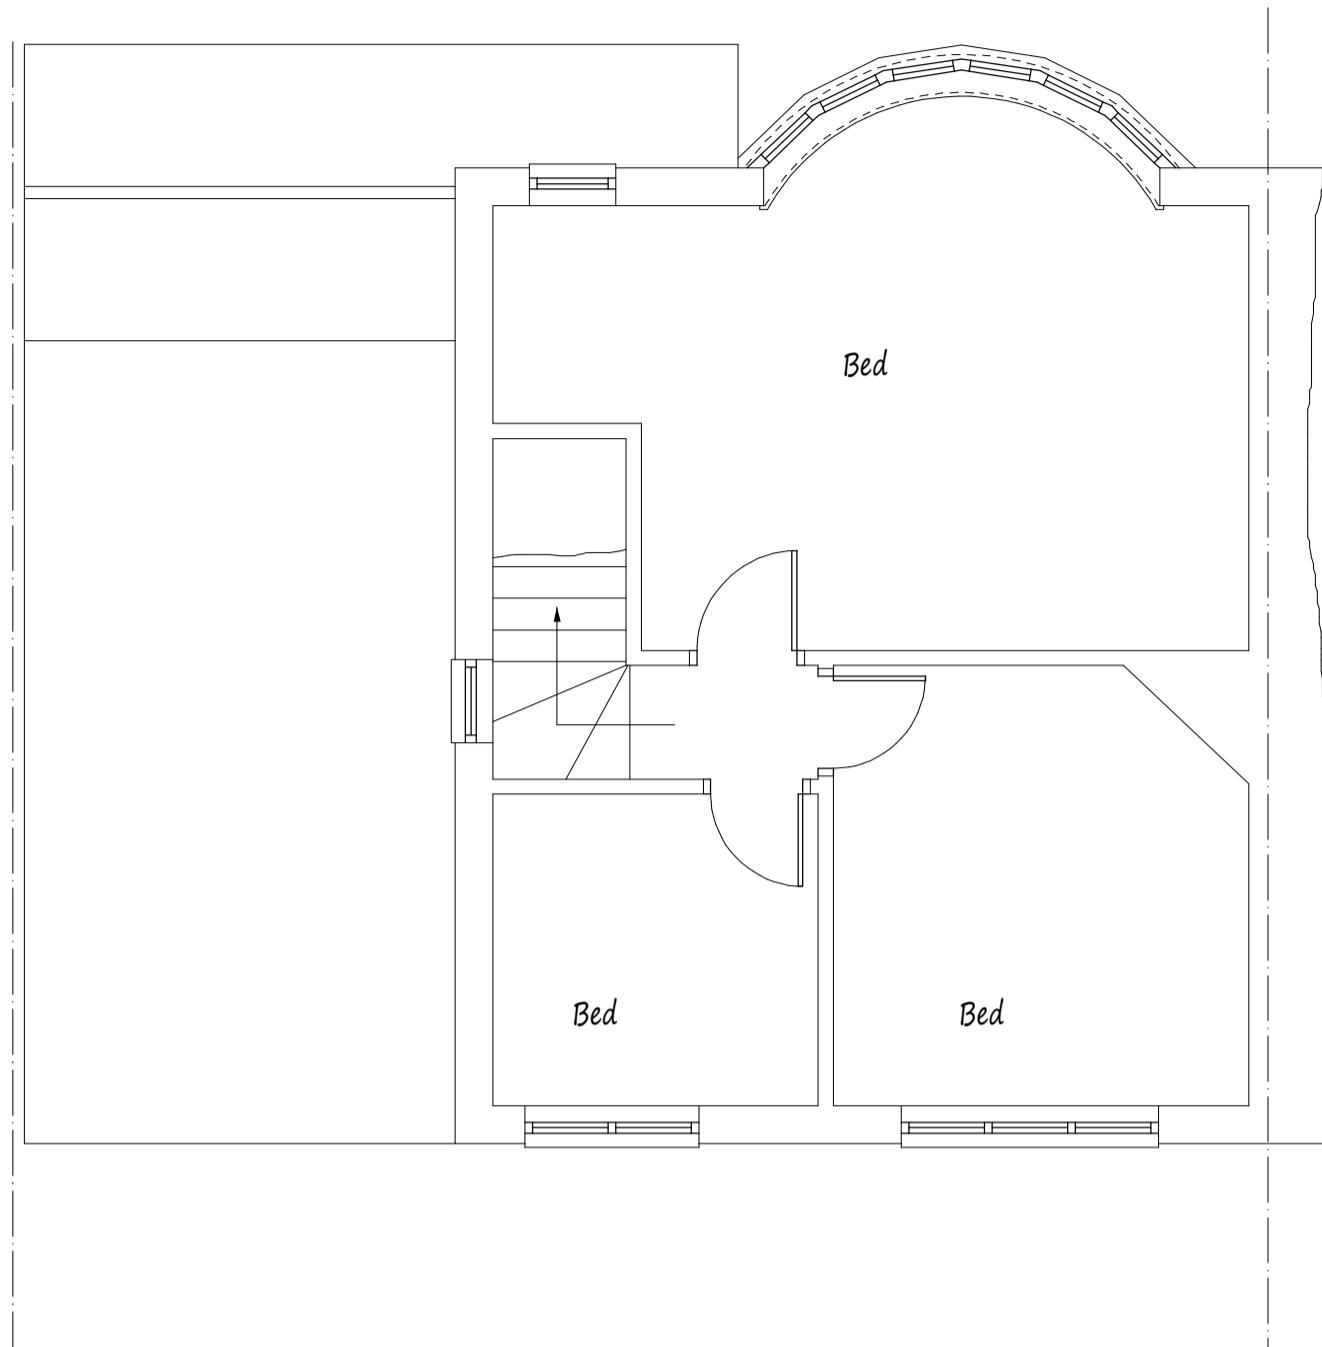

Existing First Floor Plan

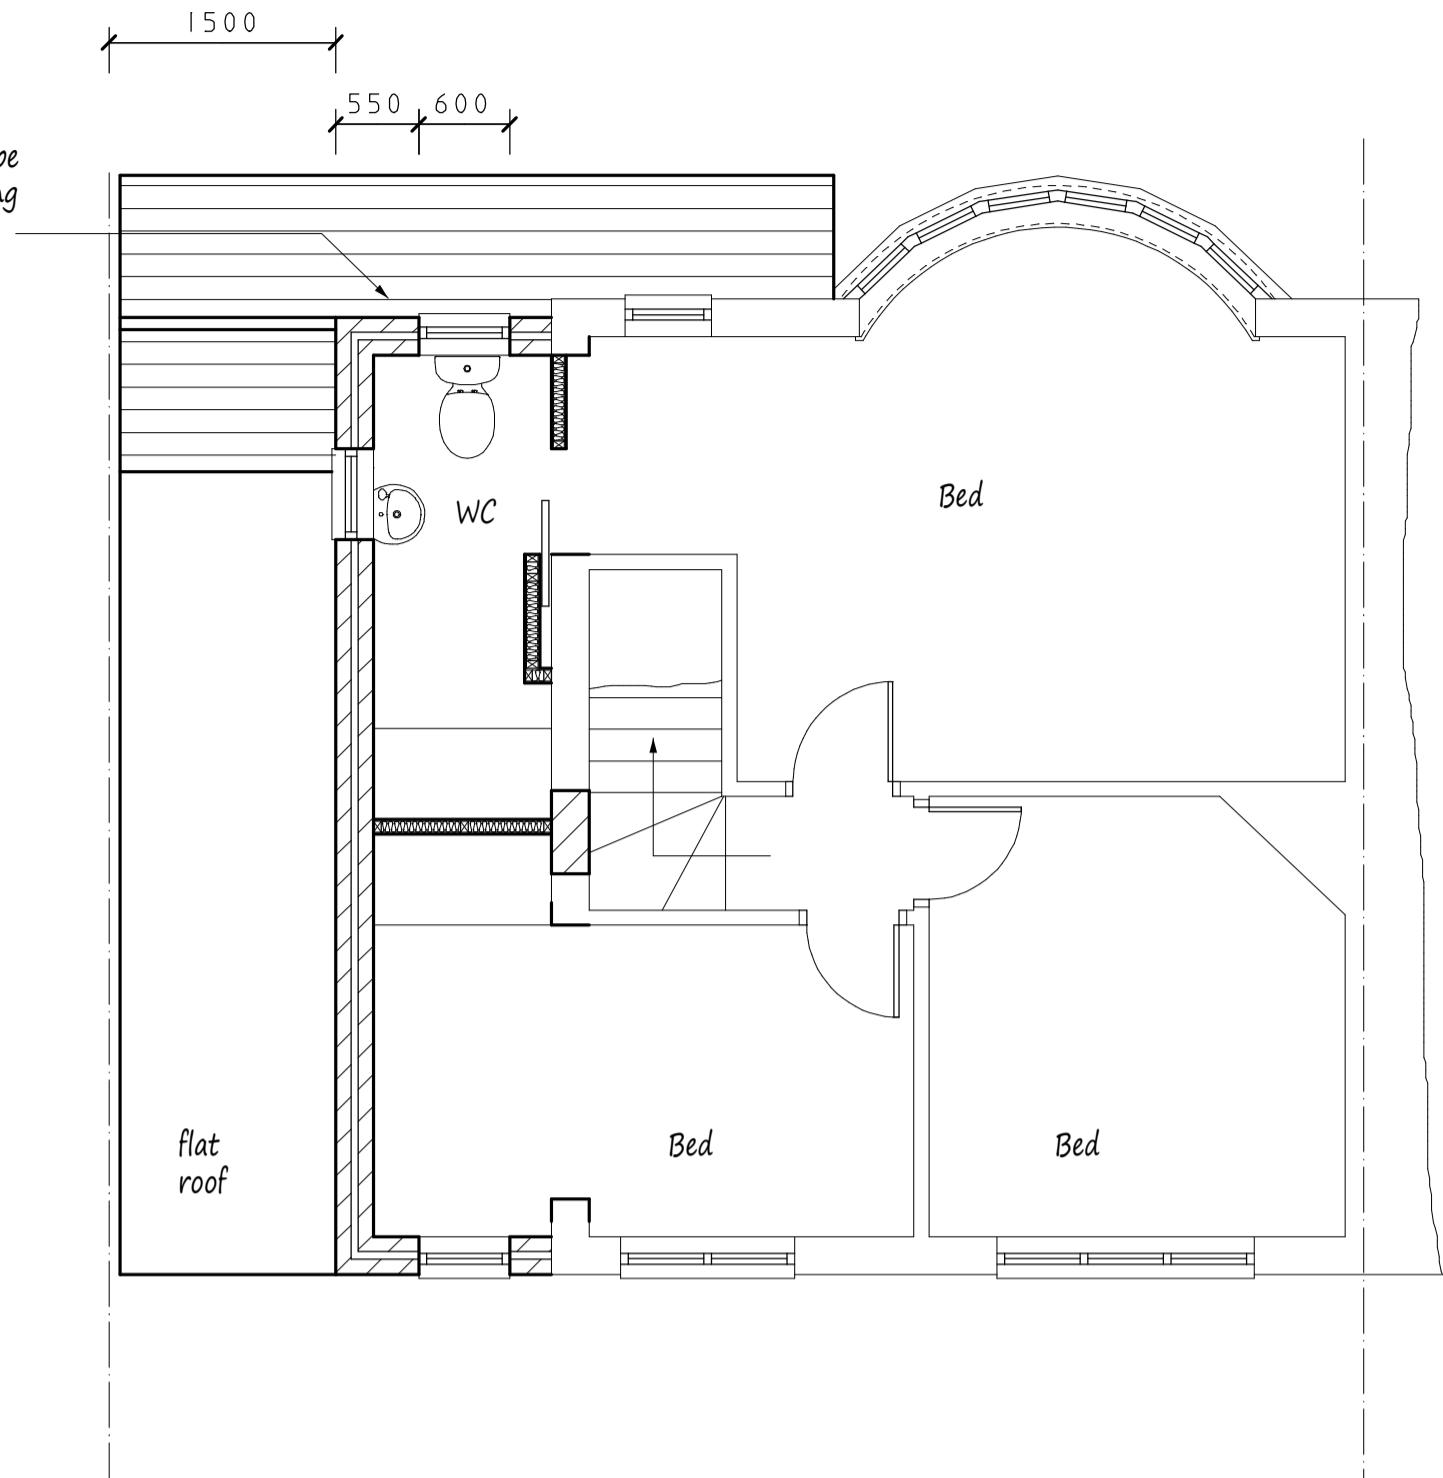

Proposed First Floor Plan

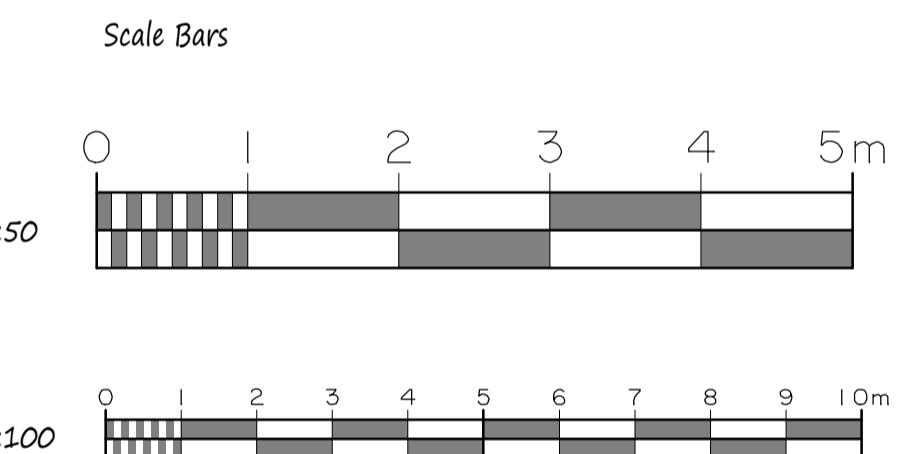

Proposed Elevations - All Materials to Match Existing




Front Elevation

Walls to be pebbledashed / rendered to match existing.

Side Elevation



Rear Elevation

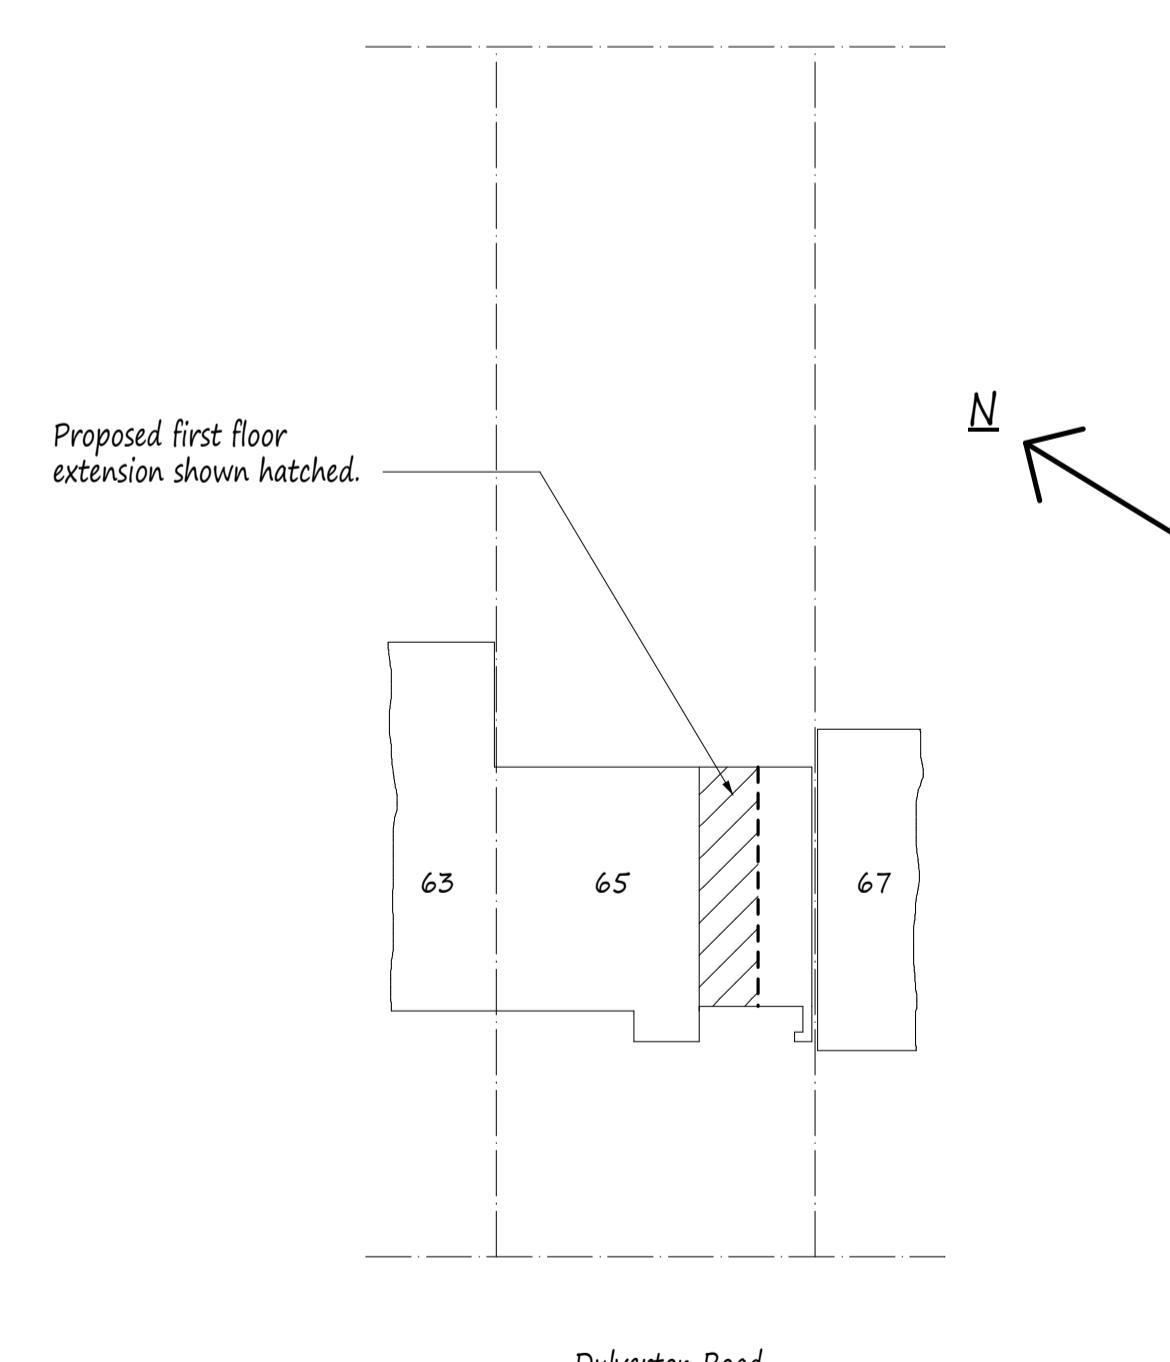

Dulverton Road

Site Plan scale 1:200

A	Date	Revisions
Copyright		
Pottle & Co Ltd. Building Design & Management Services		
Suite A 128 Manor Way Ruislip Middlesex HA4 8HR		
Tel: 01895 622800 www.pottle.uk.com		
Client Mr & Mrs Lunan-Hill		
Job Title		
65 Dulverton Road Ruislip Manor Middlesex		
Drawing Title		
Proposed First Floor Side Extension.		
Scale 1:50. 100. 200		
Date February 2020		
Drawn by MDP		
Drg No. 4362/01		