


EXISTING FRONT ELEVATION
SCALE BAR 1:50 @ A1



EXISTING REAR ELEVATION
SCALE BAR 1:50 @ A1




EXISTING SIDE ELEVATION 1
SCALE BAR 1:50 @ A1

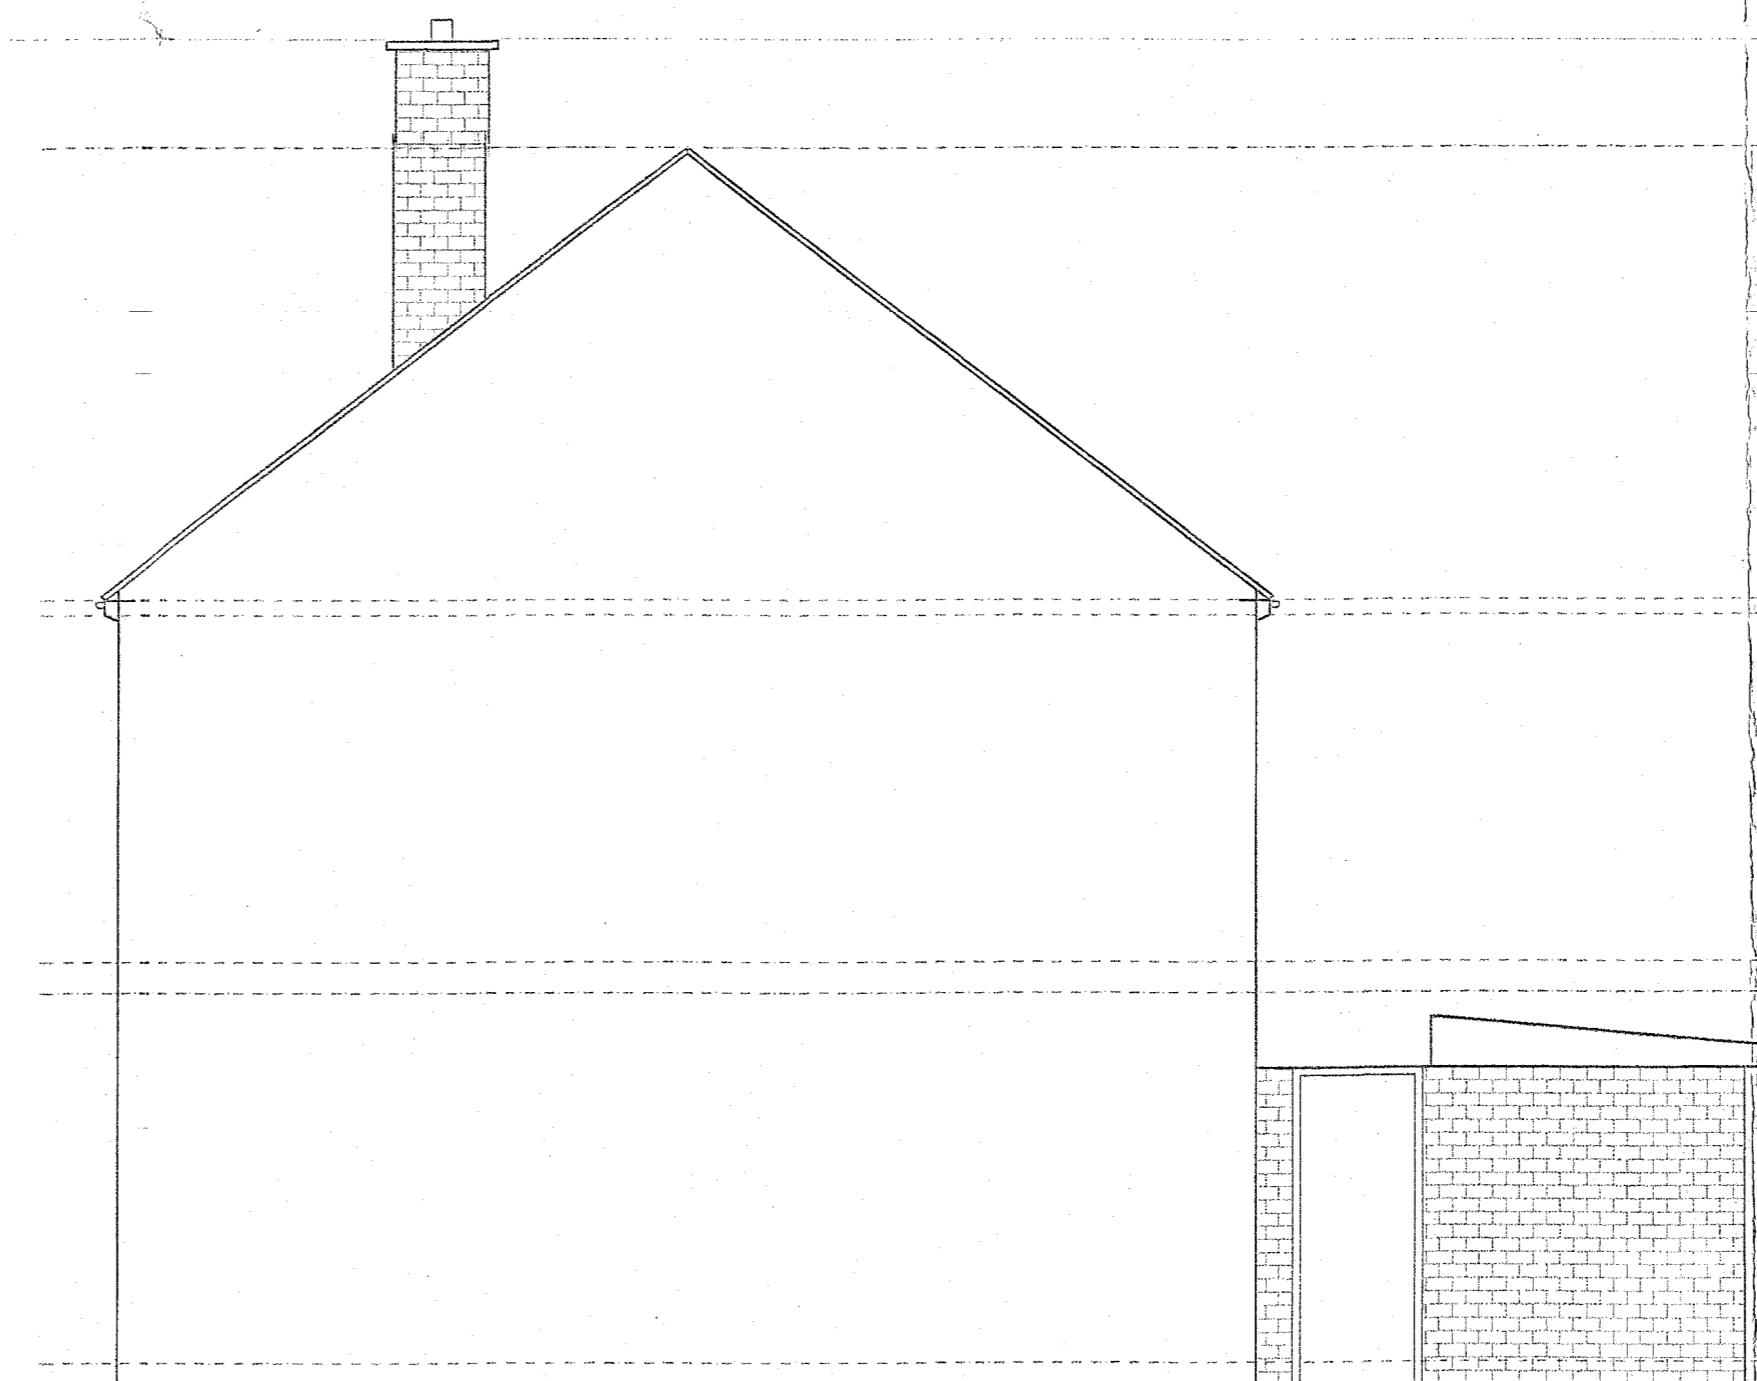

EXISTING SIDE ELEVATION 2
SCALE BAR 1:50 @ A1

0m 1m 2m 3m 4m 5m 6m
SCALE BAR 1:50 @ A1

GENERAL NOTES:
THIS DRAWING IS NOT TO BE SCALED. THE MAIN CONTRACTOR IS RESPONSIBLE FOR CHECKING ALL DIMENSIONS ON SITE PRIOR TO COMMENCEMENT OF WORKS WITH ANY DISCREPANCIES REPORTED TO THE CONTRACTOR.
ANY CONSTRUCTION WORK CARRIED OUT PRIOR TO OBTAINING THE NECESSARY APPROVALS IS ENTIRELY AT THE HOUSEHOLDER/CONTRACTOR'S RISK.
ALL BUILDING WORK IS TO BE CARRIED OUT TO THE SATISFACTION OF THE LOCAL AUTHORITY AND BUILDING CONTROL OFFICER, AND IN ACCORDANCE WITH CURRENT BUILDING REGULATIONS, AND AS SUCH ANY UNFORESEEN BUILDING WORKS THAT MAY BE REQUIRED ON SITE.
THE MAIN CONTRACTOR SHALL BE ENTIRELY RESPONSIBLE FOR THE SECURITY, STRENGTH AND STABILITY OF THE BUILDING/SITE DURING THE WORKS DURATION.
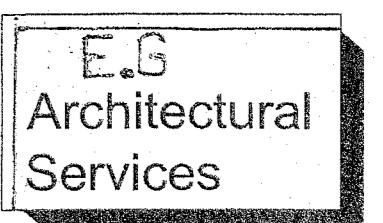
| | | | |
|---|-------------|---------------|----|
| REVISION | DESCRIPTION | DATE | BY |
|  | | | |
| Telephone: | Telephone: | | |
| DRAWING TITLE: EXISTING ELEVATIONS | | | |
| SITE ADDRESS: 57 BRAMPTON ROAD, HILLINGDON, UB10 0DR | | | |
| SCALE: 1:50 @ A1 | | DRAWN BY: E.U | |
| DATE: 07 JAN 2023 | | | |
| DRAWING NO: BRAMPTON/02 | | | |