




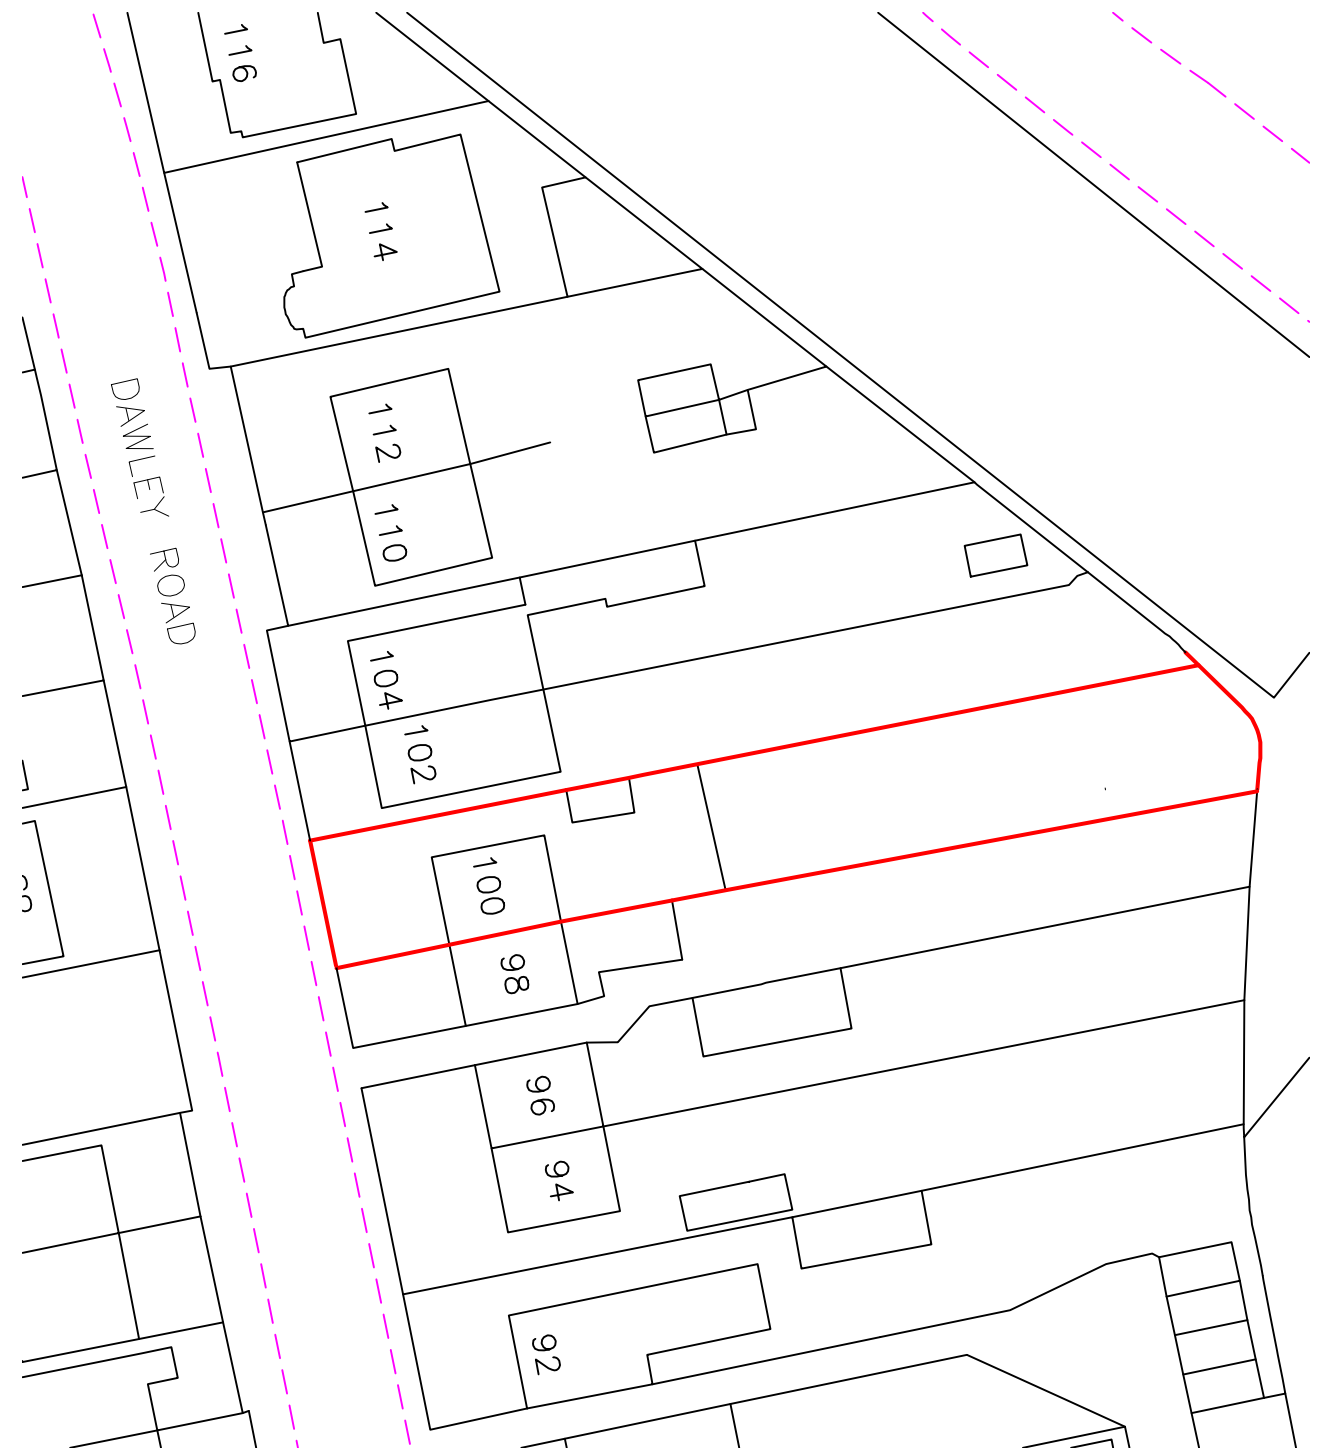


Existing Location Plan
Scale:1:1250

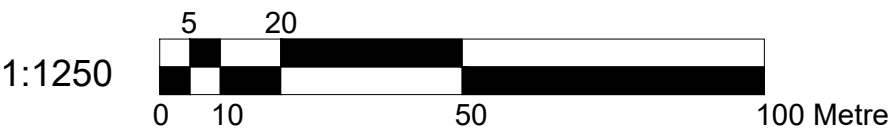

Existing Block Plan
Scale:1:500

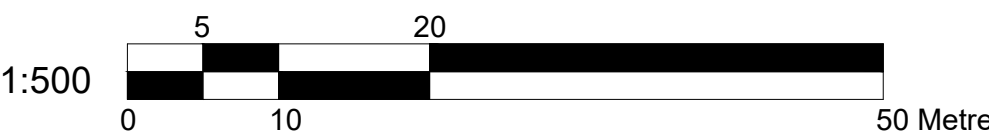

 BANCIL Property Consultants LTD	Dimensions to be verified on site DO NOT SCALE FROM THIS DRAWING. Any areas indicated on this drawing are for guidance only. No responsibility is taken for their accuracy. This drawing is the property of BANCIL Property Consultants LTD Copyright is reserved by them and the drawing is issued on the condition that it is not copied, reproduced, retained or disclosed to any unauthorised person, either wholly or in part without the consent in writing of BANCIL Property Consultants LTD	Site Address:	Client Detail:	Title:			Drawn By:	DB	Revisions:				
		100 Dawley Road, Hayes, Middlesex, UB3 1NE	100 Dawley Road, Hayes, Middlesex, UB3 1NE	Exisitng Location Plan Existing Block Plan			Checked By:	RB	Rev	Revision	Date		
							Date:	09/2025	Drawing No.	BP/STR/2574 - 00			
131 Heston Road, Hounslow, Middx, TW5 0RD Tel: 020 8574 4546 Fax: 020 8574 4526				Scale:	1:500 1:1250	Paper Size:	A3						

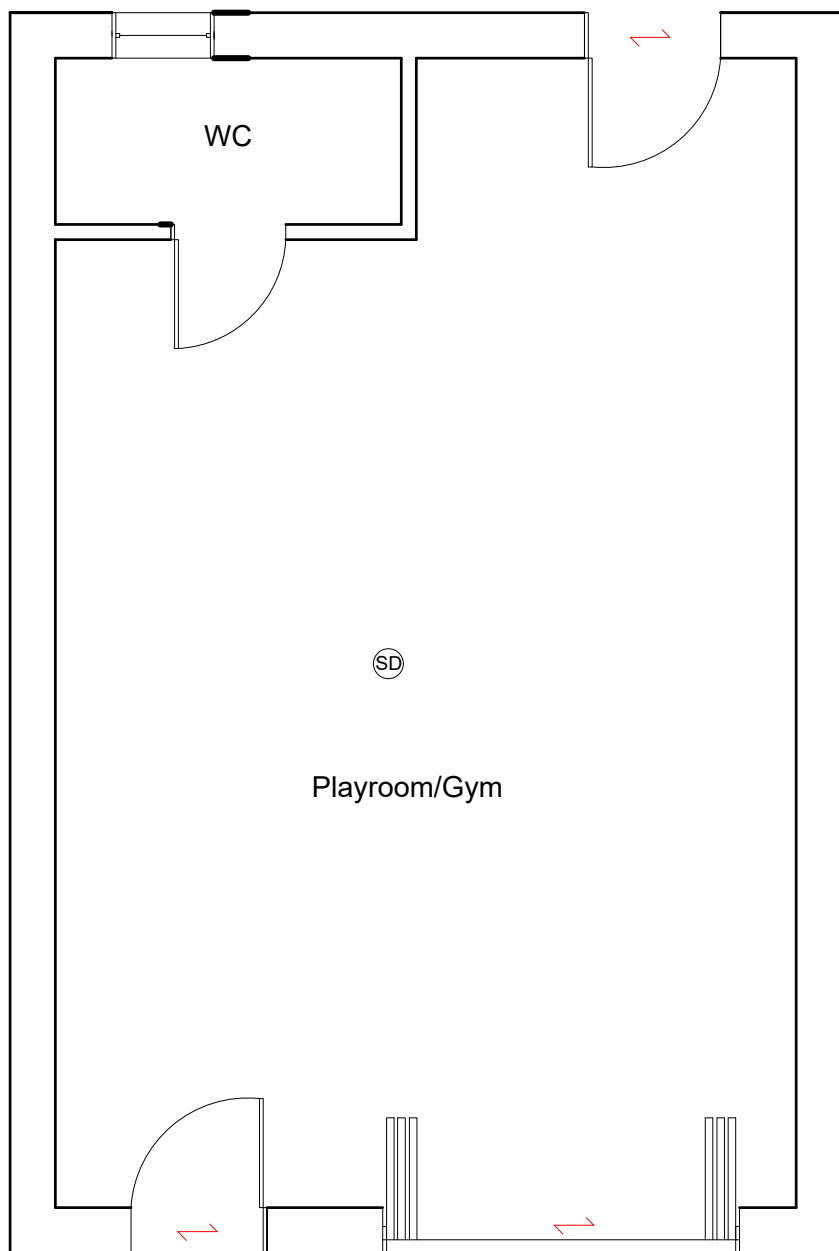

SYMBOL	DESCRIPTION
	MAINS OPERATED SMOKE DETECTOR
	EMERGENCY LIGHT
	CONSUMER UNIT
	FIRE EXIT SIGN
	EXTRACT FAN
	HEAT DETECTOR
	EXTERNAL LIGHT
	FIRE PANEL
	-assembly point
	-fire exit
	- fire extinguisher


NOTE:- CAT 6 CABLE AND SKY PLUS CABLE TO BE USED


- Smoke alarm and heat alarms as per BS 5446-2 :2003
- Smoke alarm and heat alarms as per BS 5446-2 :2003
- Emergency Lights as per BS 5266-1 :2005

FD30 All doors to be half hour fire check door unless otherwise stated.
All steel to have 1Hr.Fire Protection
All windows to have 0.33m2 min openable area with 450mm in either direction.


Proposed Outbuilding Plan
Scale:1:50




 BANCIL Property Consultants LTD	<p>Dimensions to be verified on site DO NOT SCALE FROM THIS DRAWING. Any areas indicated on this drawing are for guidance only. No responsibility is taken for their accuracy.</p> <p>This drawing is the property of BANCIL Property Consultants LTD Copyright is reserved by them and the drawing is issued on the condition that it is not copied, reproduced, retained or disclosed to any unauthorised person, either wholly or in part without the consent in writing of BANCIL Property Consultants LTD</p>	Site Address:	Client Detail:	Title:				Drawn By: DB Checked By: RB Date: 09/2025 Drawing No. BP/STR/2574 - 02	Revisions:		
		100 Dawley Road, Hayes, Middlesex, UB3 1NE	100 Dawley Road, Hayes, Middlesex, UB3 1NE	Proposed Outbuilding Plan	Rev	Revision	Date				
	131 Heston Road, Hounslow, Middx, TW5 0RD Tel: 020 8574 4546 Fax: 020 8574 4526				Scale:	1:50	Paper Size:	A3			

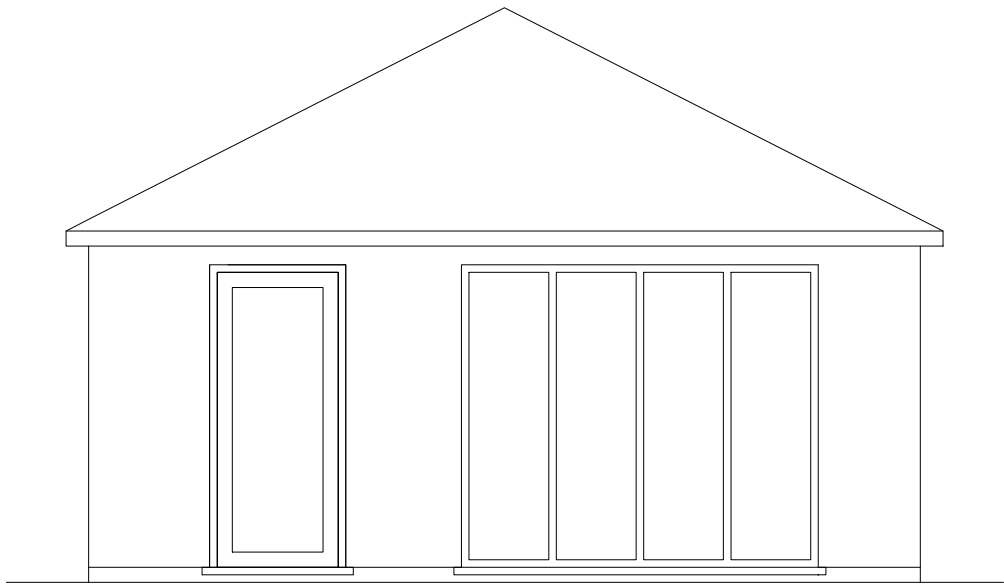


Proposed Outbuilding Front Elevation
Scale:1:50

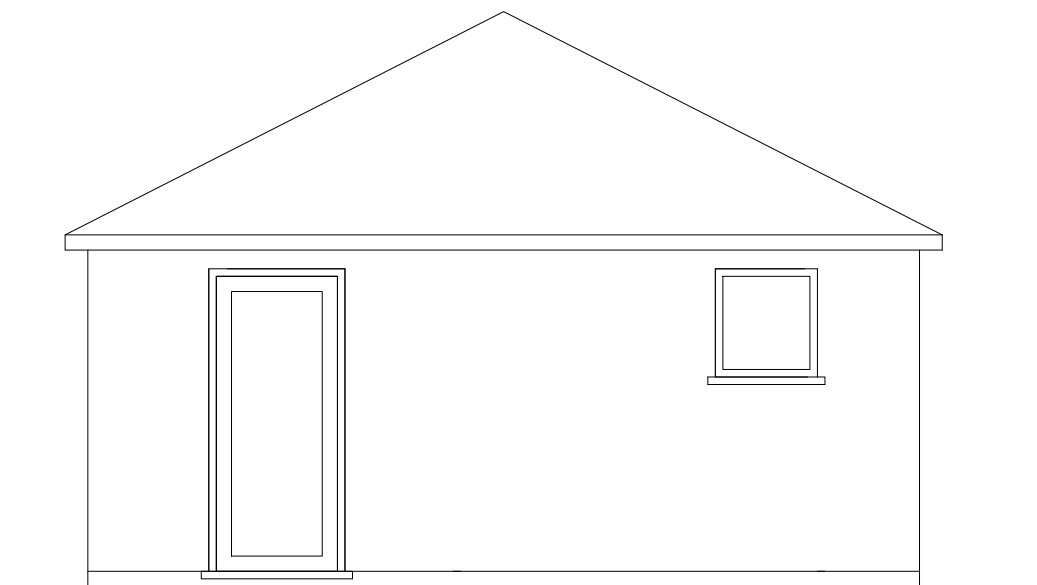

Proposed Outbuilding Rear Elevation
Scale:1:50

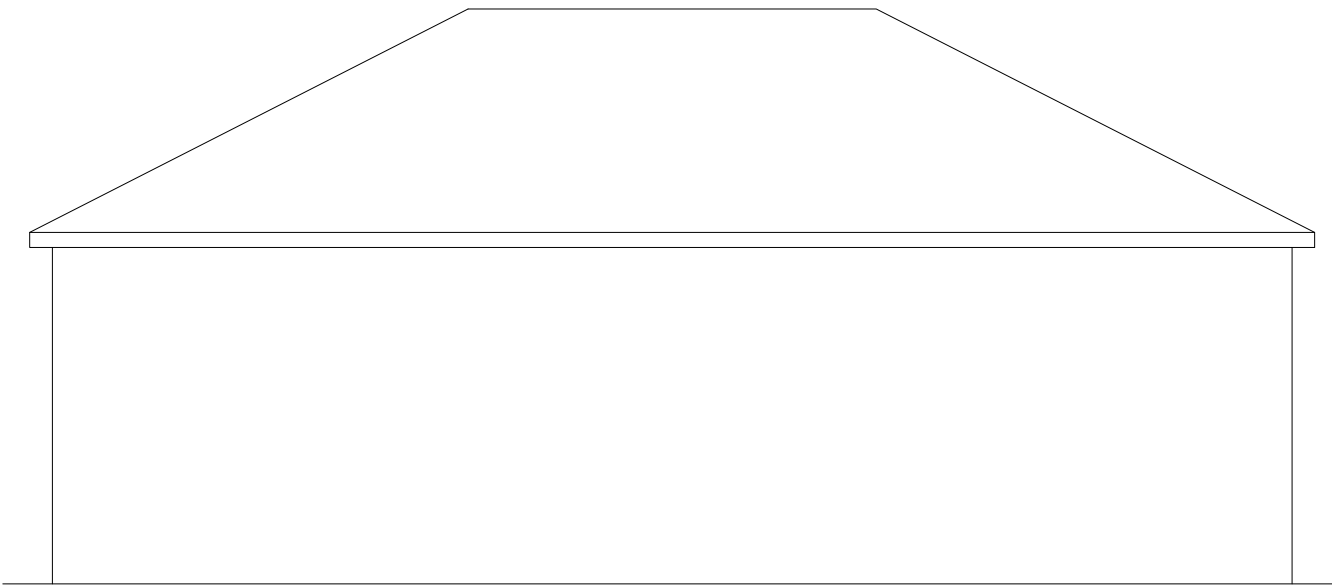


Proposed Outbuilding Side Elevation
Scale:1:50

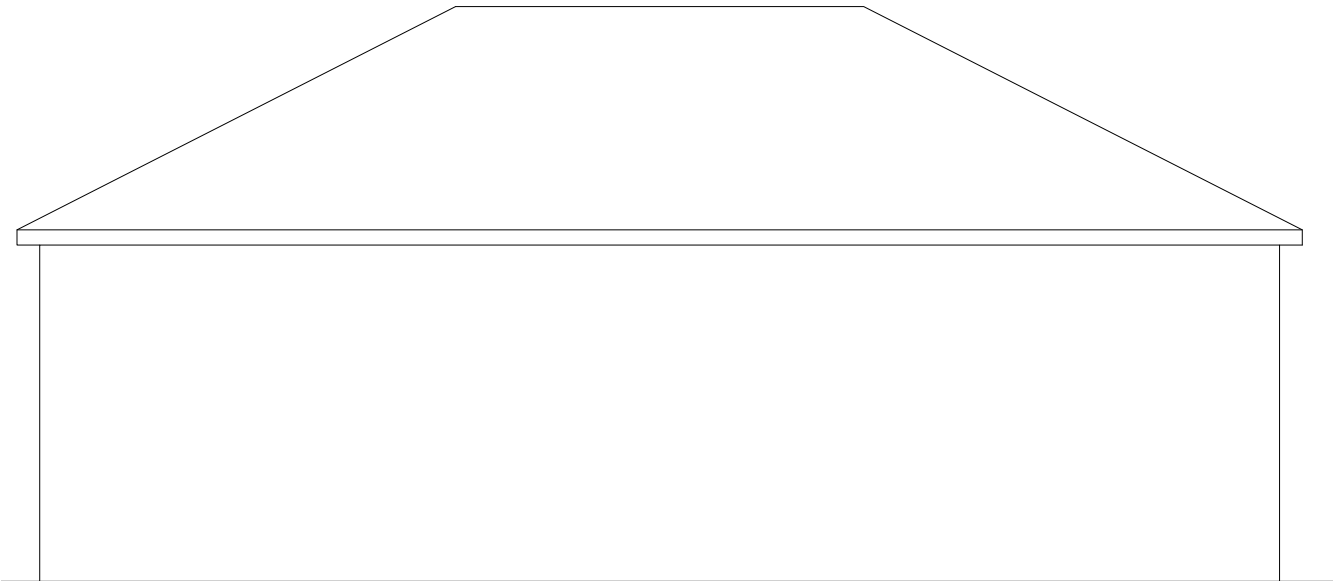

Proposed Outbuilding Side Elevation
Scale:1:50

1:50

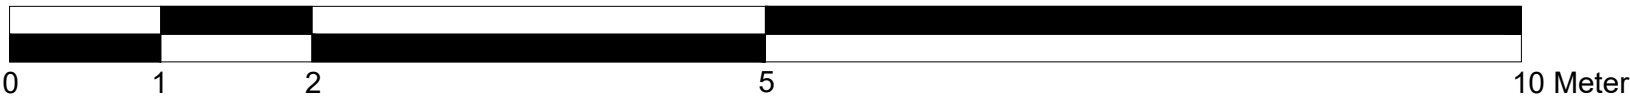

	<div>Dimensions to be verified on site DO NOT SCALE FROM THIS DRAWING. Any areas indicated on this drawing are for guidance only. No responsibility is taken for their accuracy.</div> <div>This drawing is the property of BANCIL Property Consultants LTD Copyright is reserved by them and the drawing is issued on the condition that it is not copied, reproduced, retained or disclosed to any unauthorised person, either wholly or in part without the consent in writing of BANCIL Property Consultants LTD</div>	Site Address:	Client Detail:	Title:				Revisions:		
		100 Dawley Road, Hayes, Middlesex, UB3 1NE	100 Dawley Road, Hayes, Middlesex, UB3 1NE	Proposed Outbuilding Elevations				Rev	Revision	Date
		131 Heston Road, Hounslow, Middx, TW5 0RD Tel: 020 8574 4546 Fax: 020 8574 4526		Scale:	1:50	Paper Size:	A3			
				Drawn By:		DB				
				Checked By:		RB				
				Date:		09/2025				
				Drawing No.		BP/STR/2574 - 03				