


Context Plan
from Bing Maps

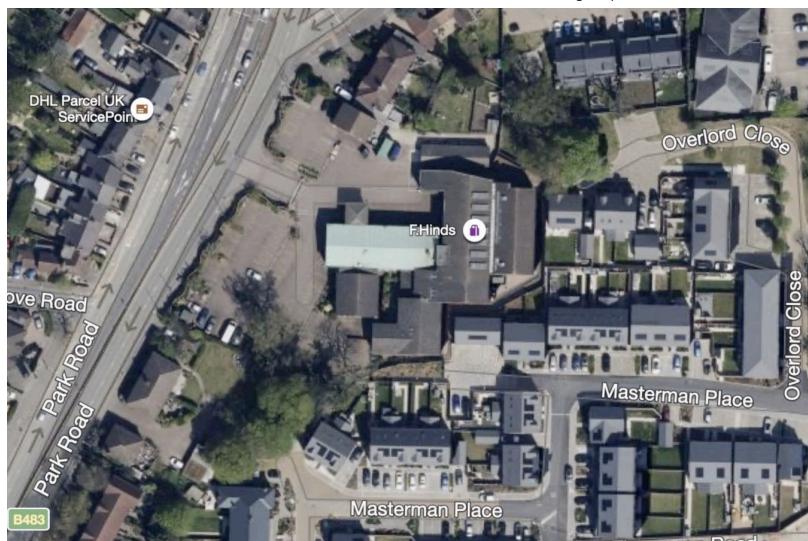

Revisions

Do not scale from drawings for construction.
Report all discrepancies to Hanslip & Co and seek clarification before proceeding.

Hanslip & Co

Unit 401, 241-251 Ferndale Rd,
London SW9 8BJ
t: 020 7267 8855 w: hanslip.co

24 Park Road Uxbridge, UB8 1NH
Solar Panels

Location Plan


Scale
1:1250 @ A4

Job No. Drg. No. Revision
422-01 **01**


Date
Dec 2022
Drawn by


Checked by
NW

PRELIMINARY

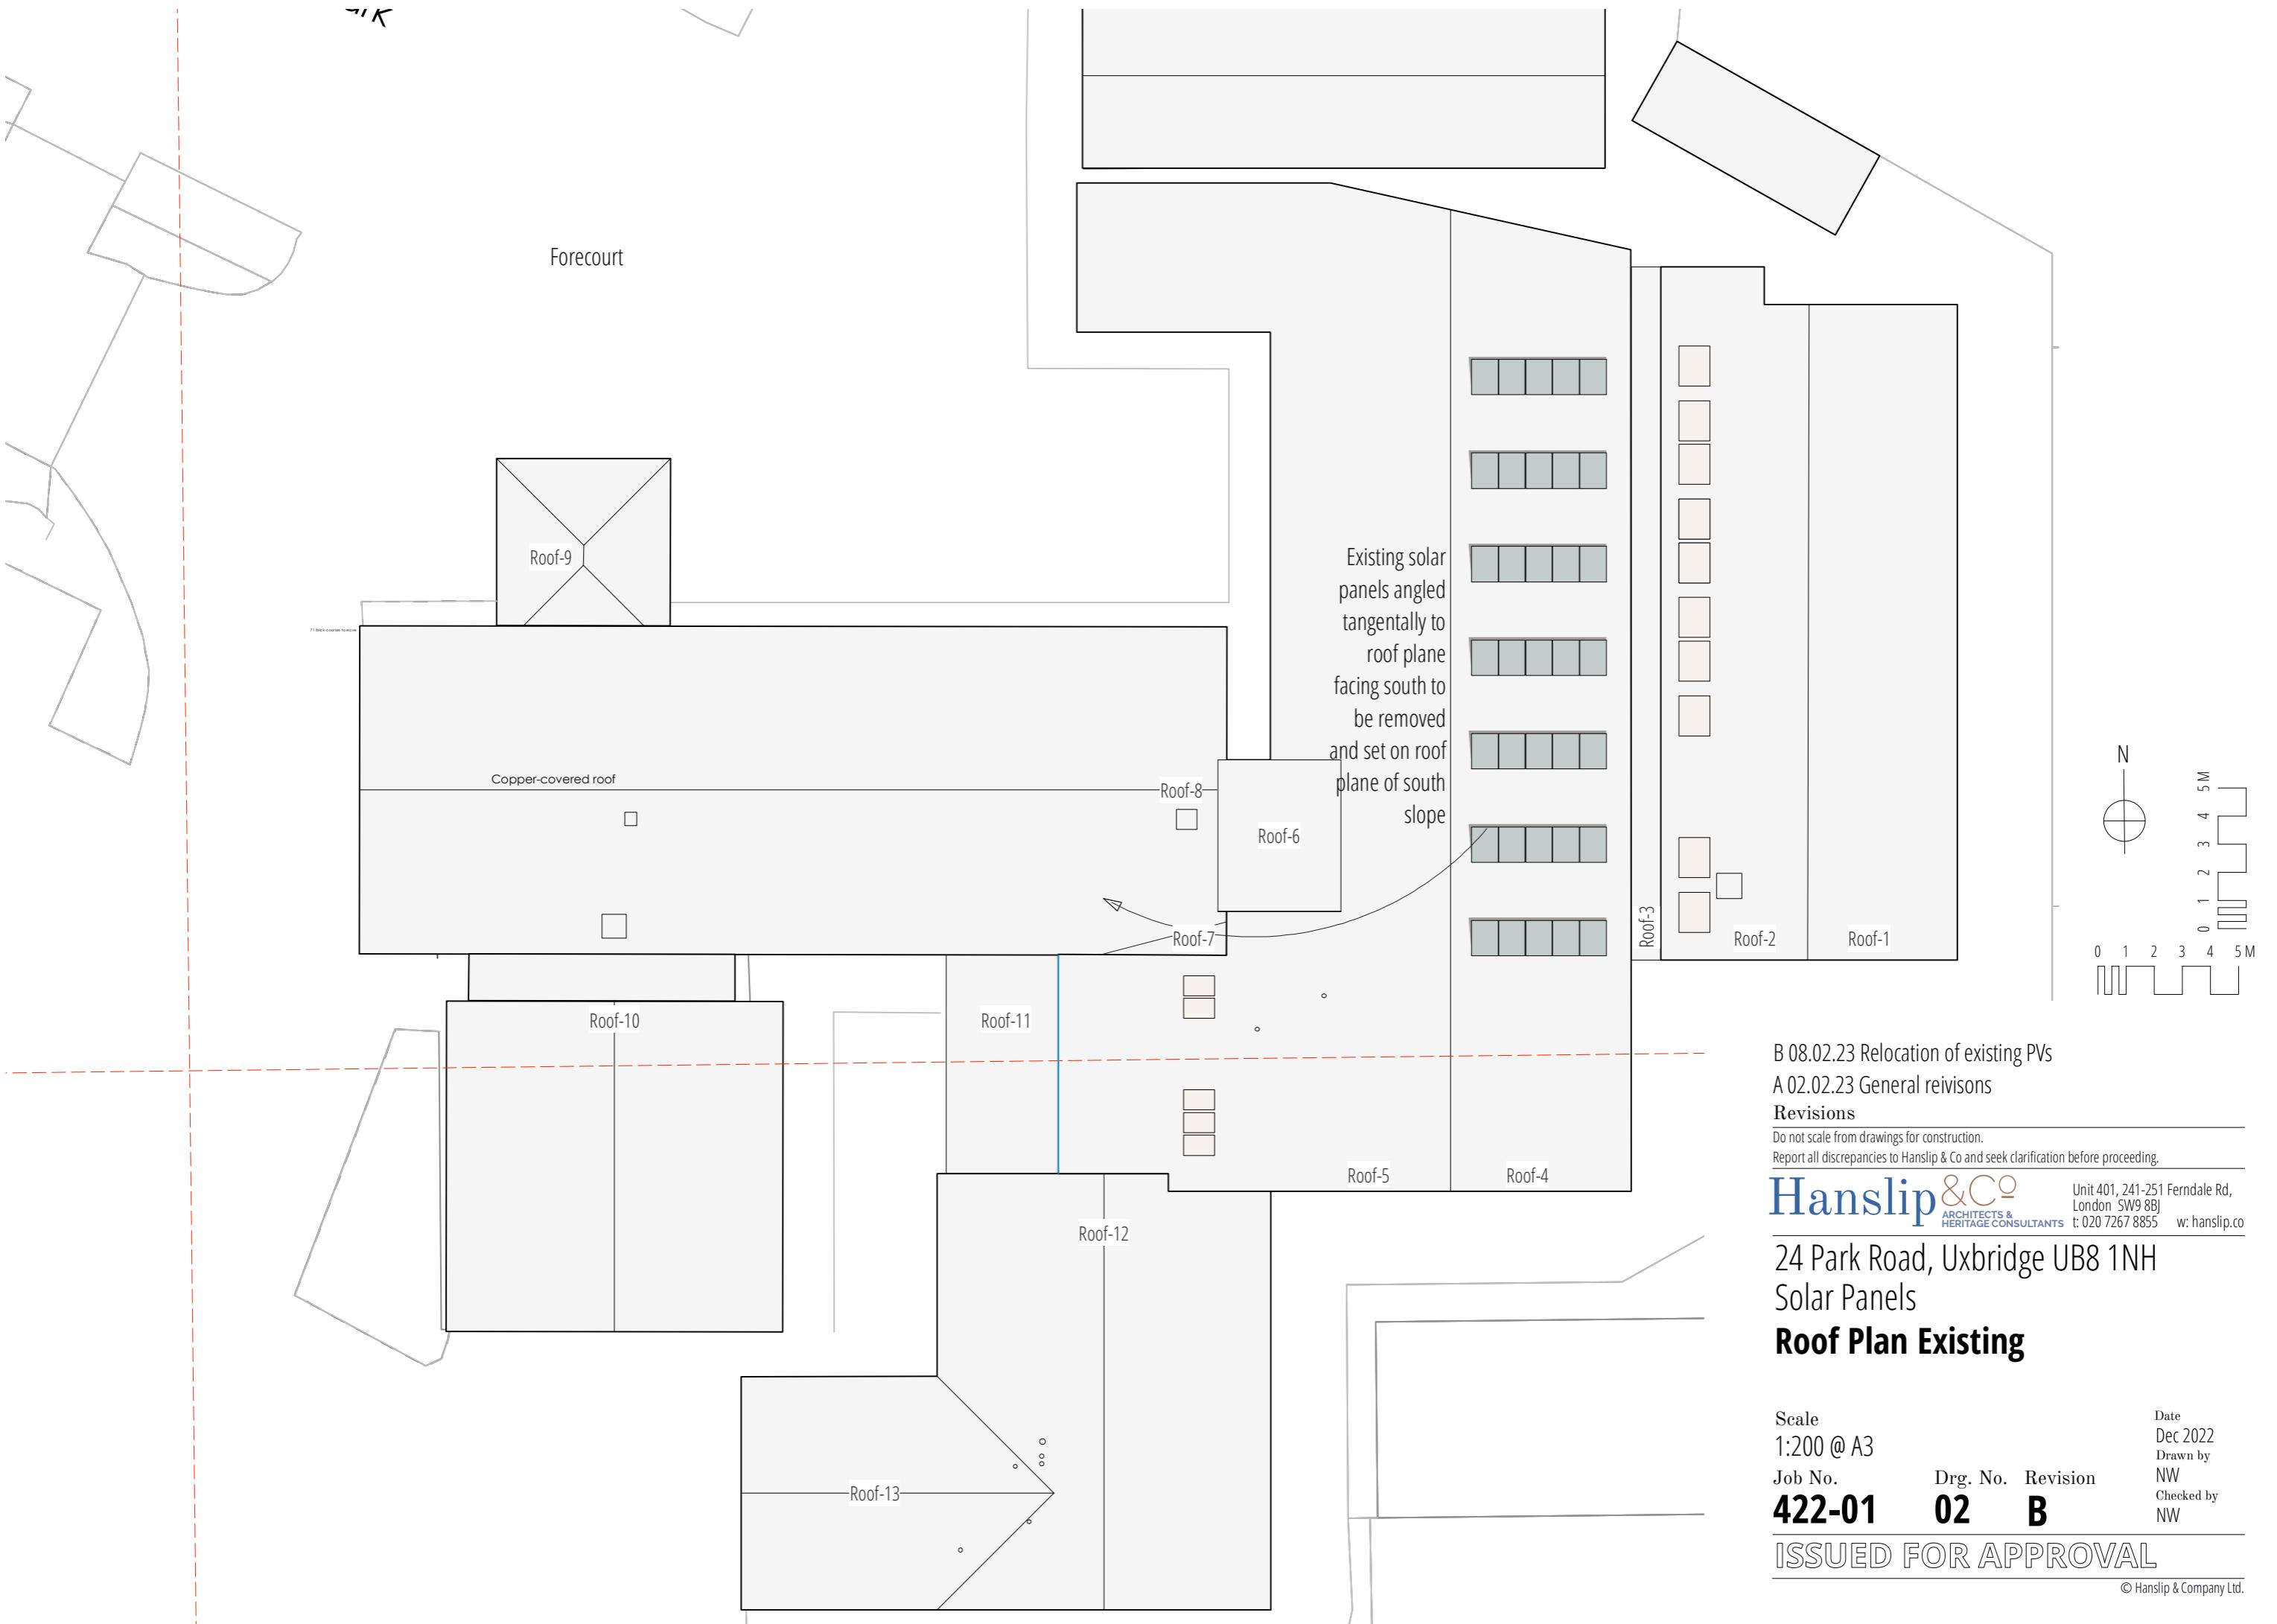



Date
Dec 2022
Drawn by
NW
Checked by
NW

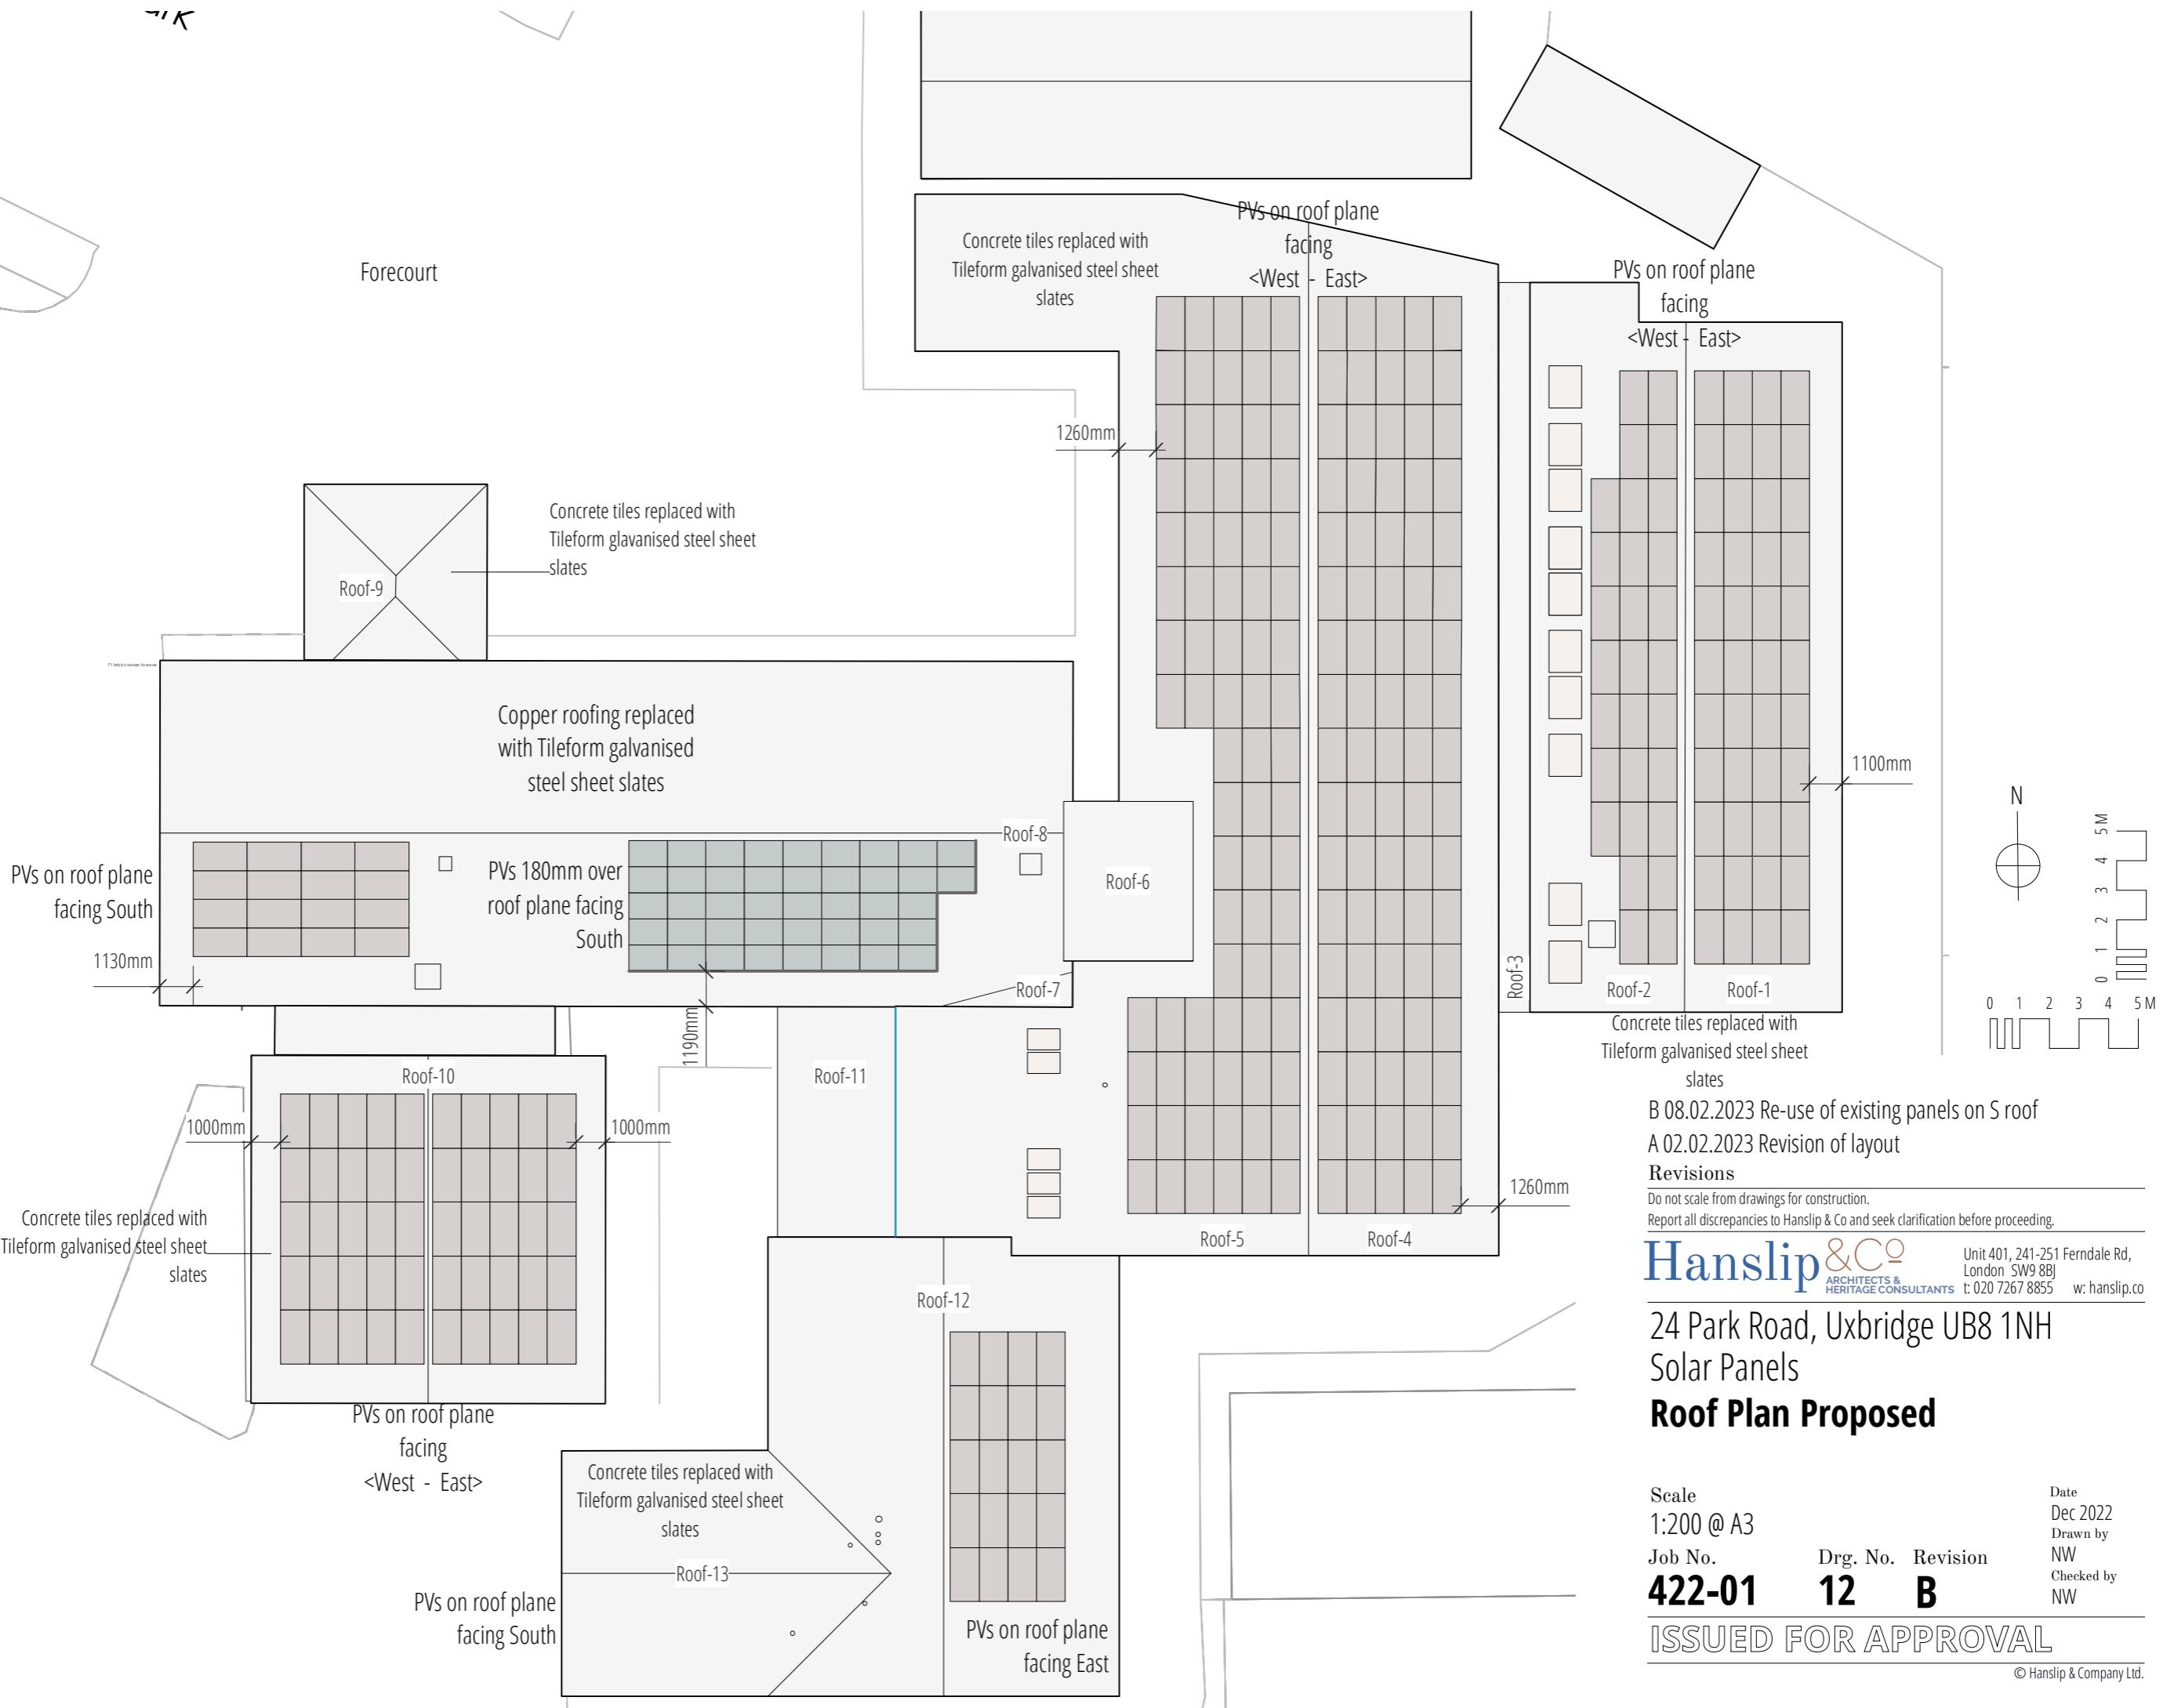

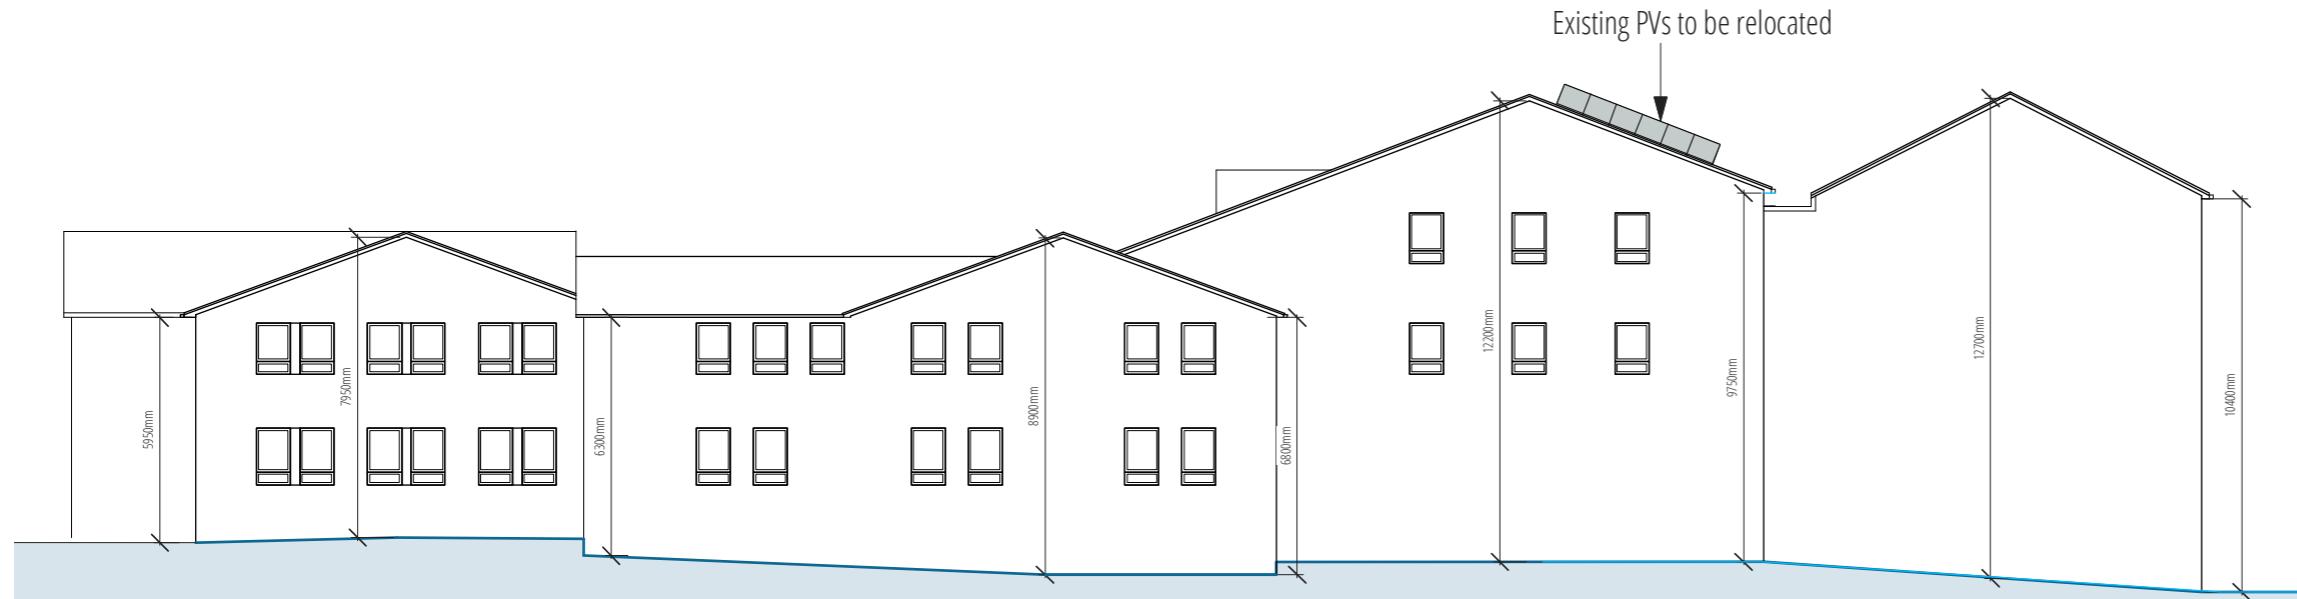

South Elevation Existing

Scale 1:200

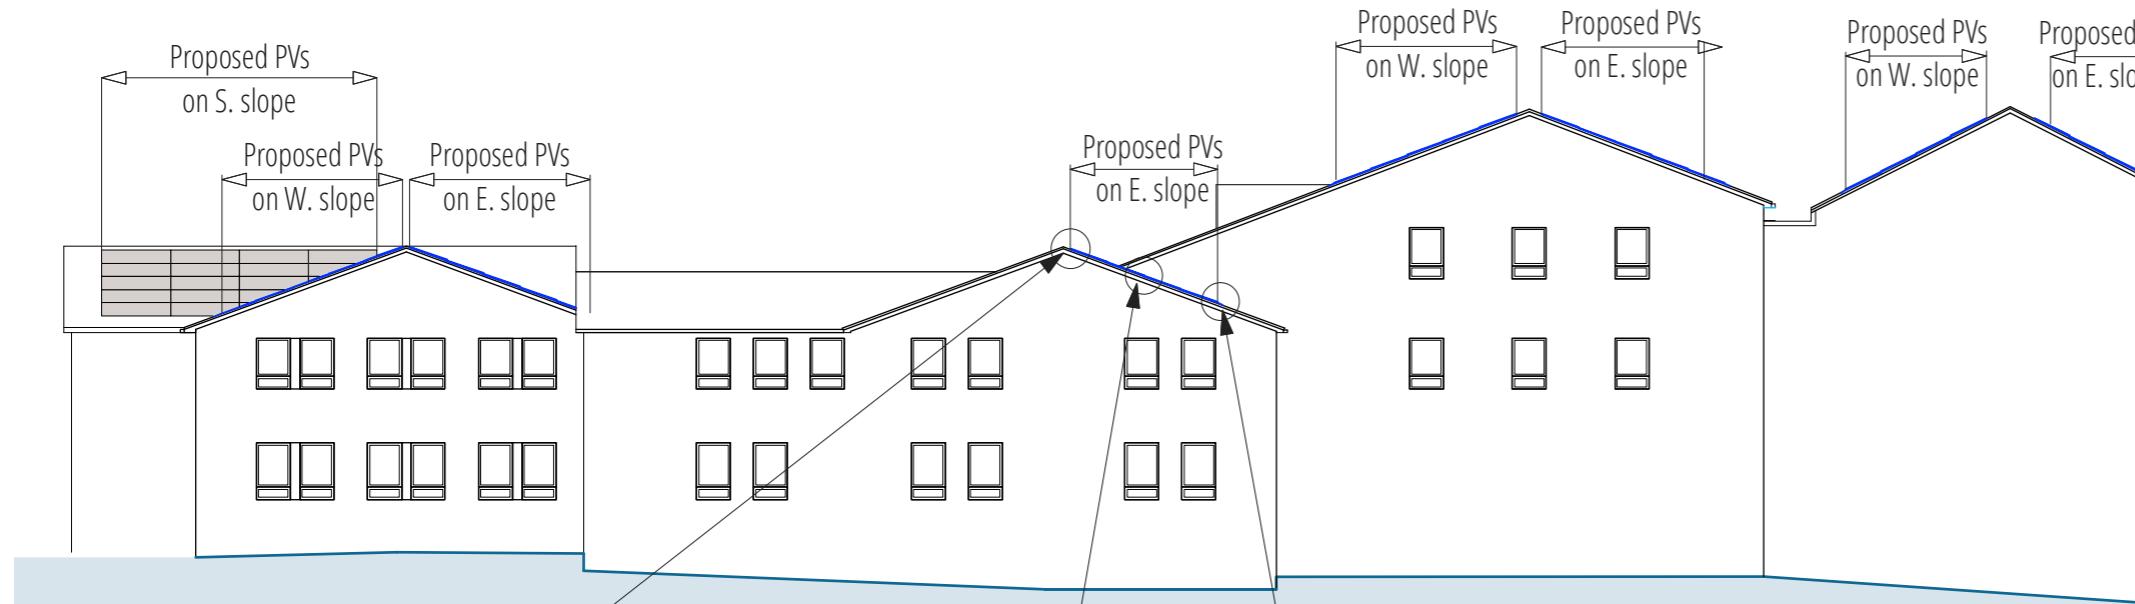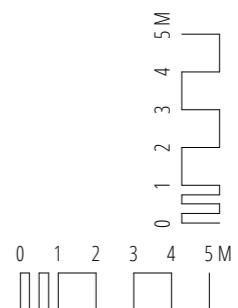

South Elevation Proposed

Scale 1:200



Example of the in-line panels showing flashing trims

B 08.02.23 Profile details added

A 02.02.23 Revised PV layout

Revisions

Do not scale from drawings for construction.

Report all discrepancies to Hanslip & Co and seek clarification before proceeding.

Hanslip & Co
ARCHITECTS & HERITAGE CONSULTANTS
Unit 401, 241-251 Ferndale Rd,
London SW9 8B
t: 020 7267 8855 w: hanslip.co

24 Park Road, Uxbridge UB8 1NH
Solar Panels

South Elevation

Scale
1:200 @ A3

Job No. Drg. No. Revision
422-01 04 B

Date
Dec 2022
Drawn by
NW
Checked by
NW


ISSUED FOR APPROVAL







West Elevation Existing

Scale 1:200

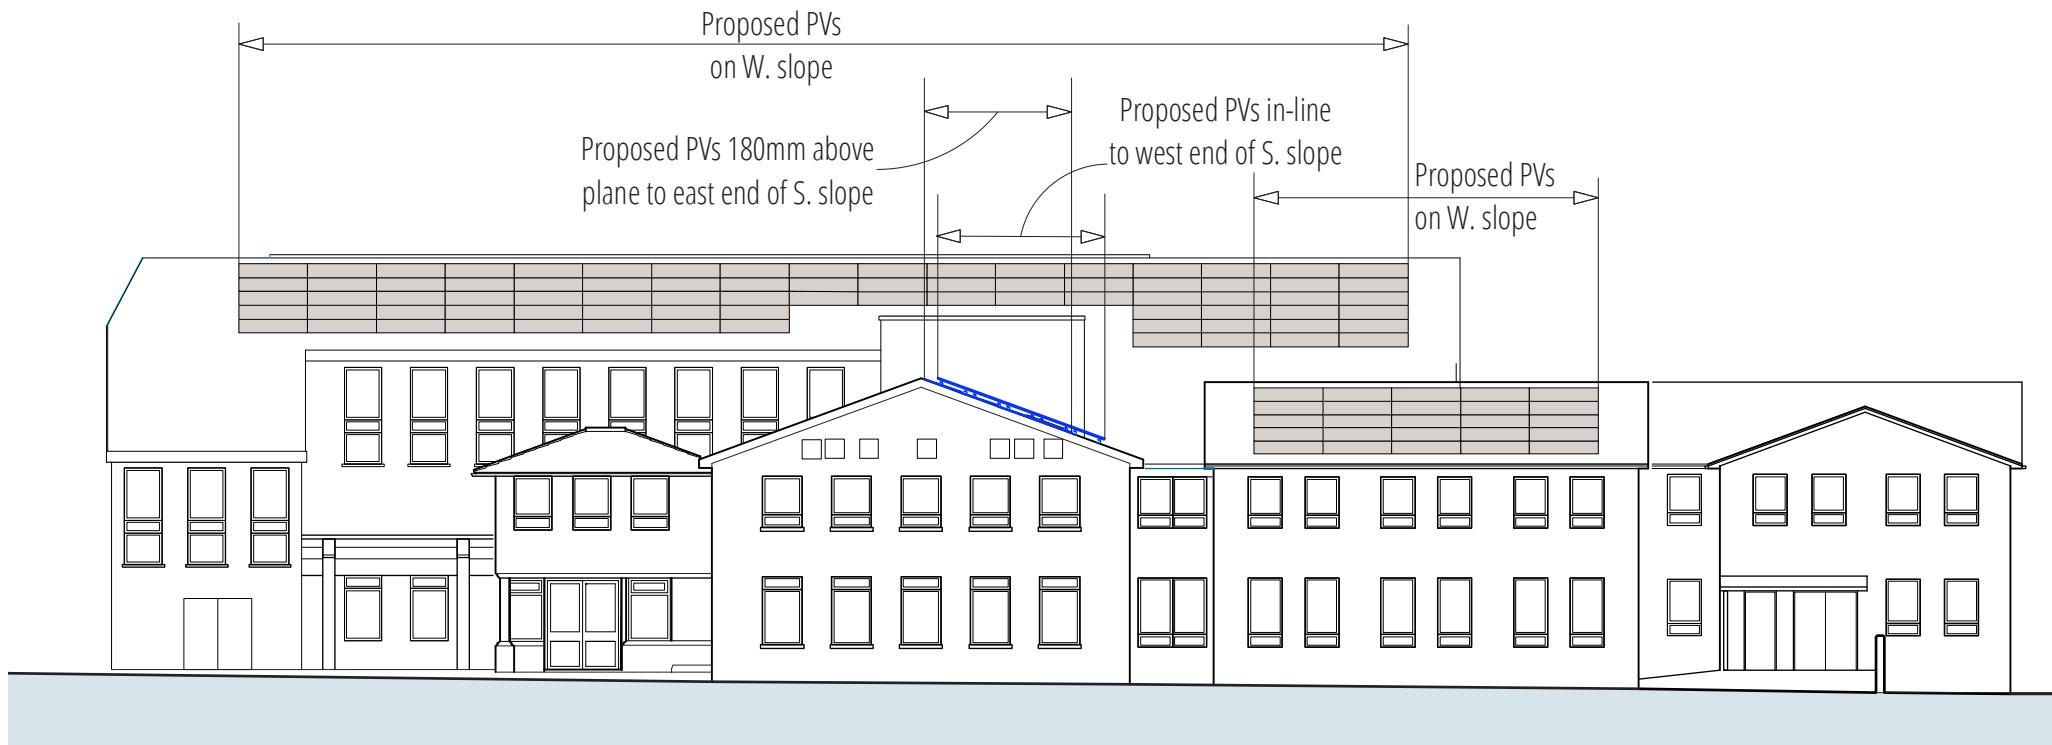

West Elevation Proposed

Scale 1:200

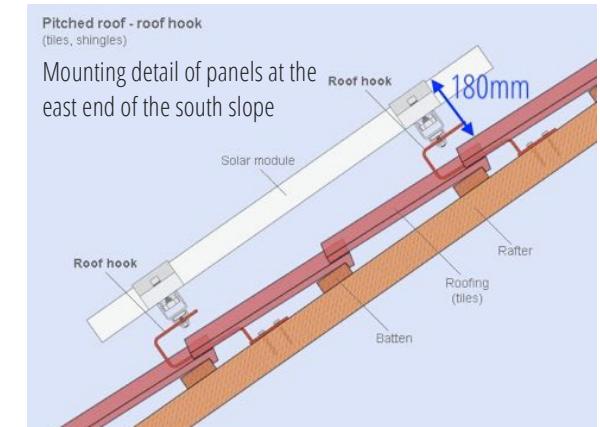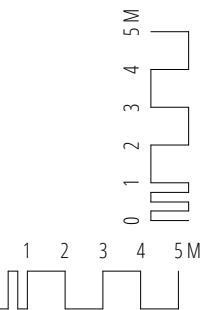

Revisions

Do not scale from drawings for construction.
Report all discrepancies to Hanslip & Co and seek clarification before proceeding.

Hanslip & Co
ARCHITECTS & HERITAGE CONSULTANTS

Unit 401, 241-251 Ferndale Rd,
London SW9 8B
t: 020 7267 8855 w: hanslip.co

24 Park Road, Uxbridge UB8 1NH
Solar Panels


West Elevation

Scale
1:200 @ A3

Job No. 422-01 Drg. No. 05 Revision 05


Date 08.02.23
Drawn by NW
Checked by NW

ISSUED FOR APPROVAL

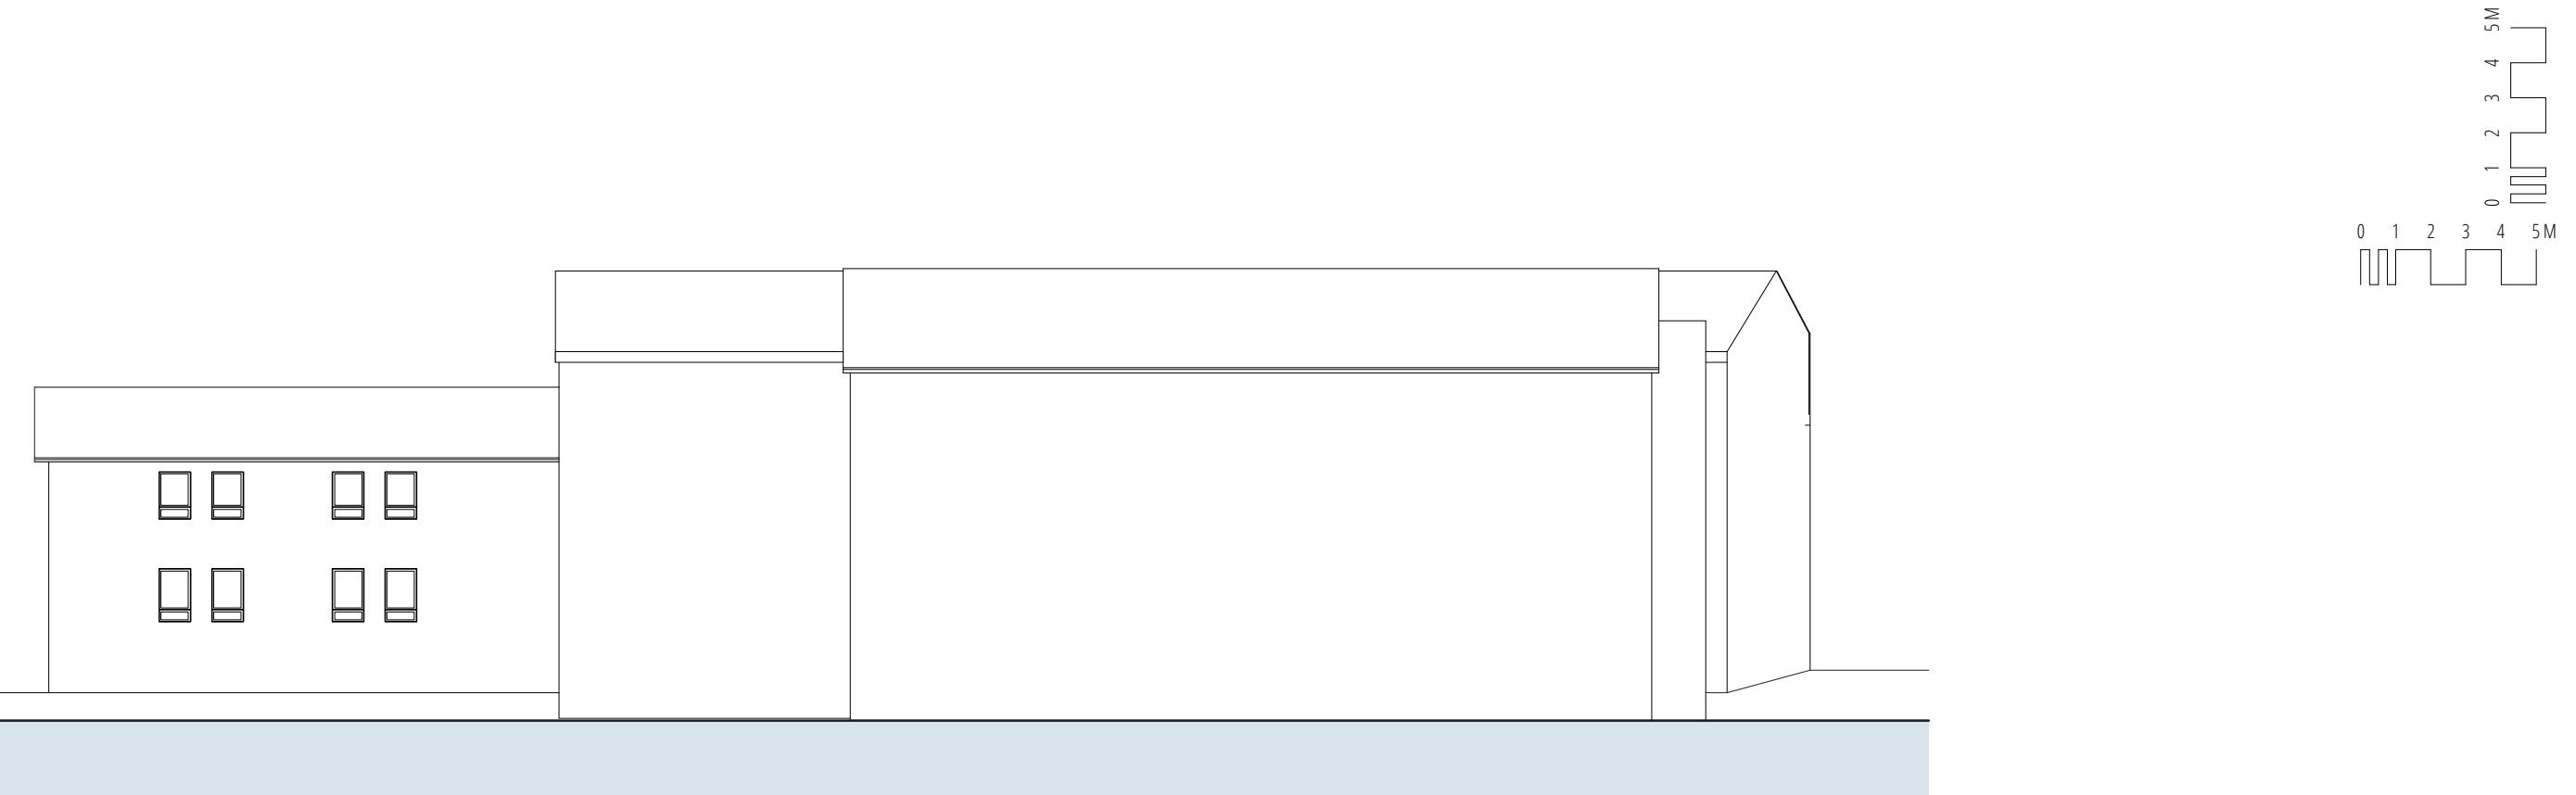

East Elevation Existing

Scale 1:200

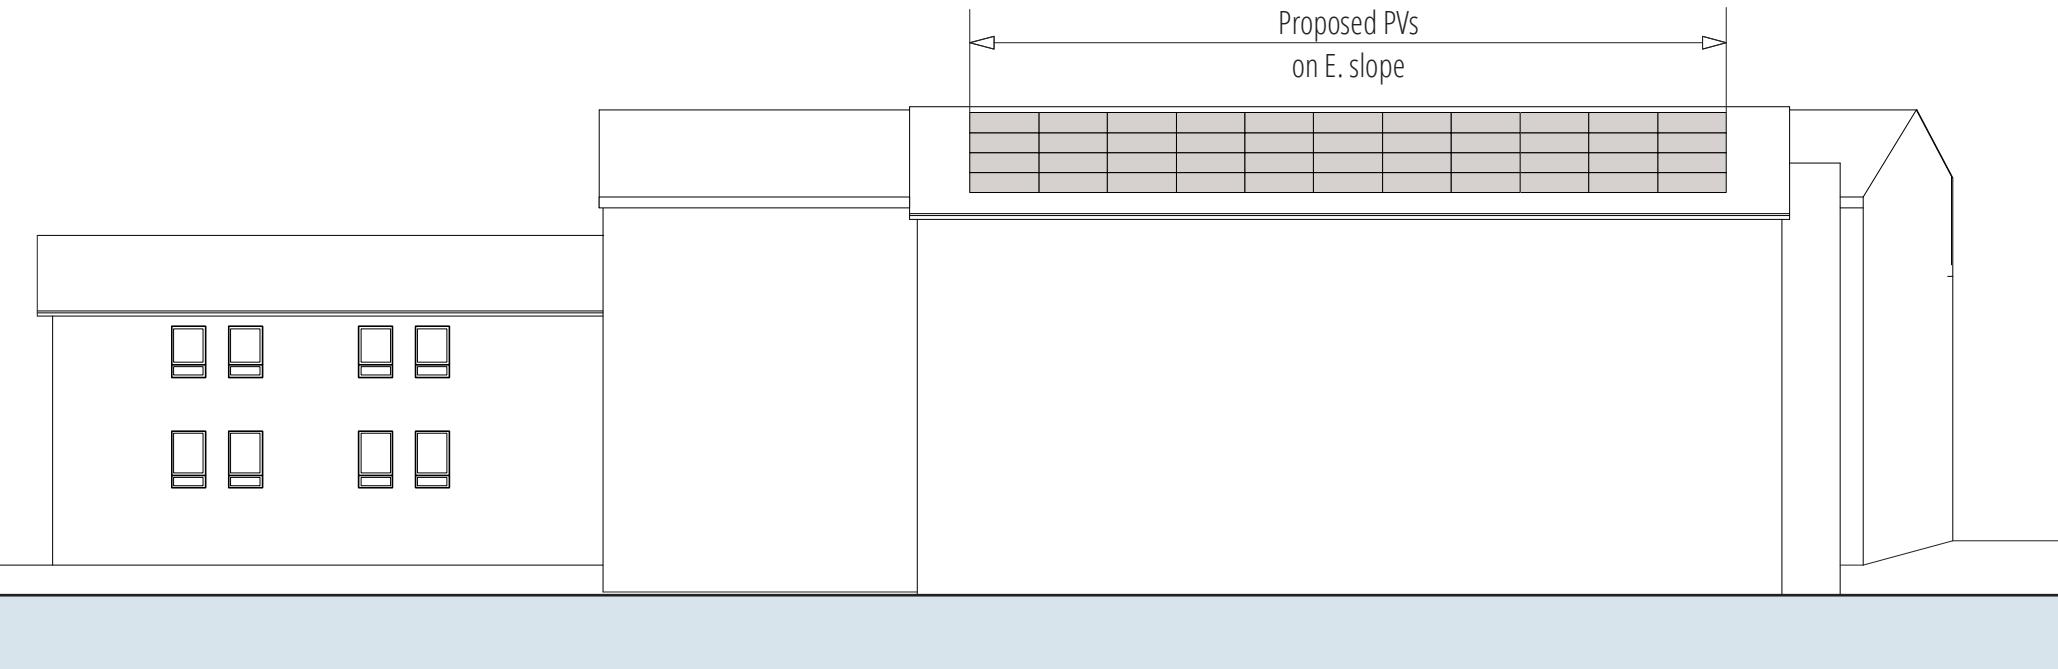

East Elevation Proposed

Scale 1:200

Revisions

Do not scale from drawings for construction.

Report all discrepancies to Hanslip & Co and seek clarification before proceeding.

Hanslip & Co
ARCHITECTS &
HERITAGE CONSULTANTS

Unit 401, 241-251 Ferndale Rd,
London SW9 8Bj
t: 020 7267 8855 w: hanslip.co

24 Park Road, Uxbridge UB8 1NH
Solar Panels

East Elevation

Scale
1:200 @ A3

Job No. Drg. No. Revision
422-01 **06**

Date
08.02.23
Drawn by
NW
Checked by
NW

ISSUED FOR APPROVAL



Revisions
Do not scale from drawings for construction.
Report all discrepancies to Hanslip & Co and seek clarification before proceeding.

Hanslip & Co
Unit 401, 241-251 Ferndale Rd,
London SW9 8BJ
t: 020 7267 8855 w: hanslip.co

24 Park Road, Uxbridge UB8 1NH
Solar Panels

Views as Existing

Scale
NTS
Job No. 422-01
Drg. No. 03
Revision

Date
Dec 2022
Drawn by
NW
Checked by
NW

PRELIMINARY



A 08.02.23 Revised panel layout
Revisions

Do not scale from drawings for construction.
Report all discrepancies to Hanslip & Co and seek clarification before proceeding.

Hanslip & Co
ARCHITECTS &
HERITAGE CONSULTANTS
Unit 401, 241-251 Ferndale Rd,
London SW9 8BJ
t: 020 7267 8855 w: hanslip.co

24 Park Road, Uxbridge UB8 1NH
Solar Panels

Views Proposed

Scale
NTS
Job No. 422-01
Drg. No. 13
Revision A

Date
Dec 2022
Drawn by
NW
Checked by
NW

ISSUED FOR APPROVAL