



Revisions

Do not scale from drawings for construction.
Report all discrepancies to Hanslip & Co and seek clarification before proceeding.

Hanslip & Co
ARCHITECTS &
HERITAGE CONSULTANTS

Unit 401, 241-251 Ferndale Rd,
London SW9 8B
t: 020 7267 8855 w: hanslip.co

24 Park Road, Uxbridge UB8 1NH
Solar Panels


Roof Plan Existing

Scale
1:200 @ A3

Job No. Drg. No. Revision
422-01 02

Date
Dec 2022
Drawn by
NW
Checked by
NW

PRELIMINARY

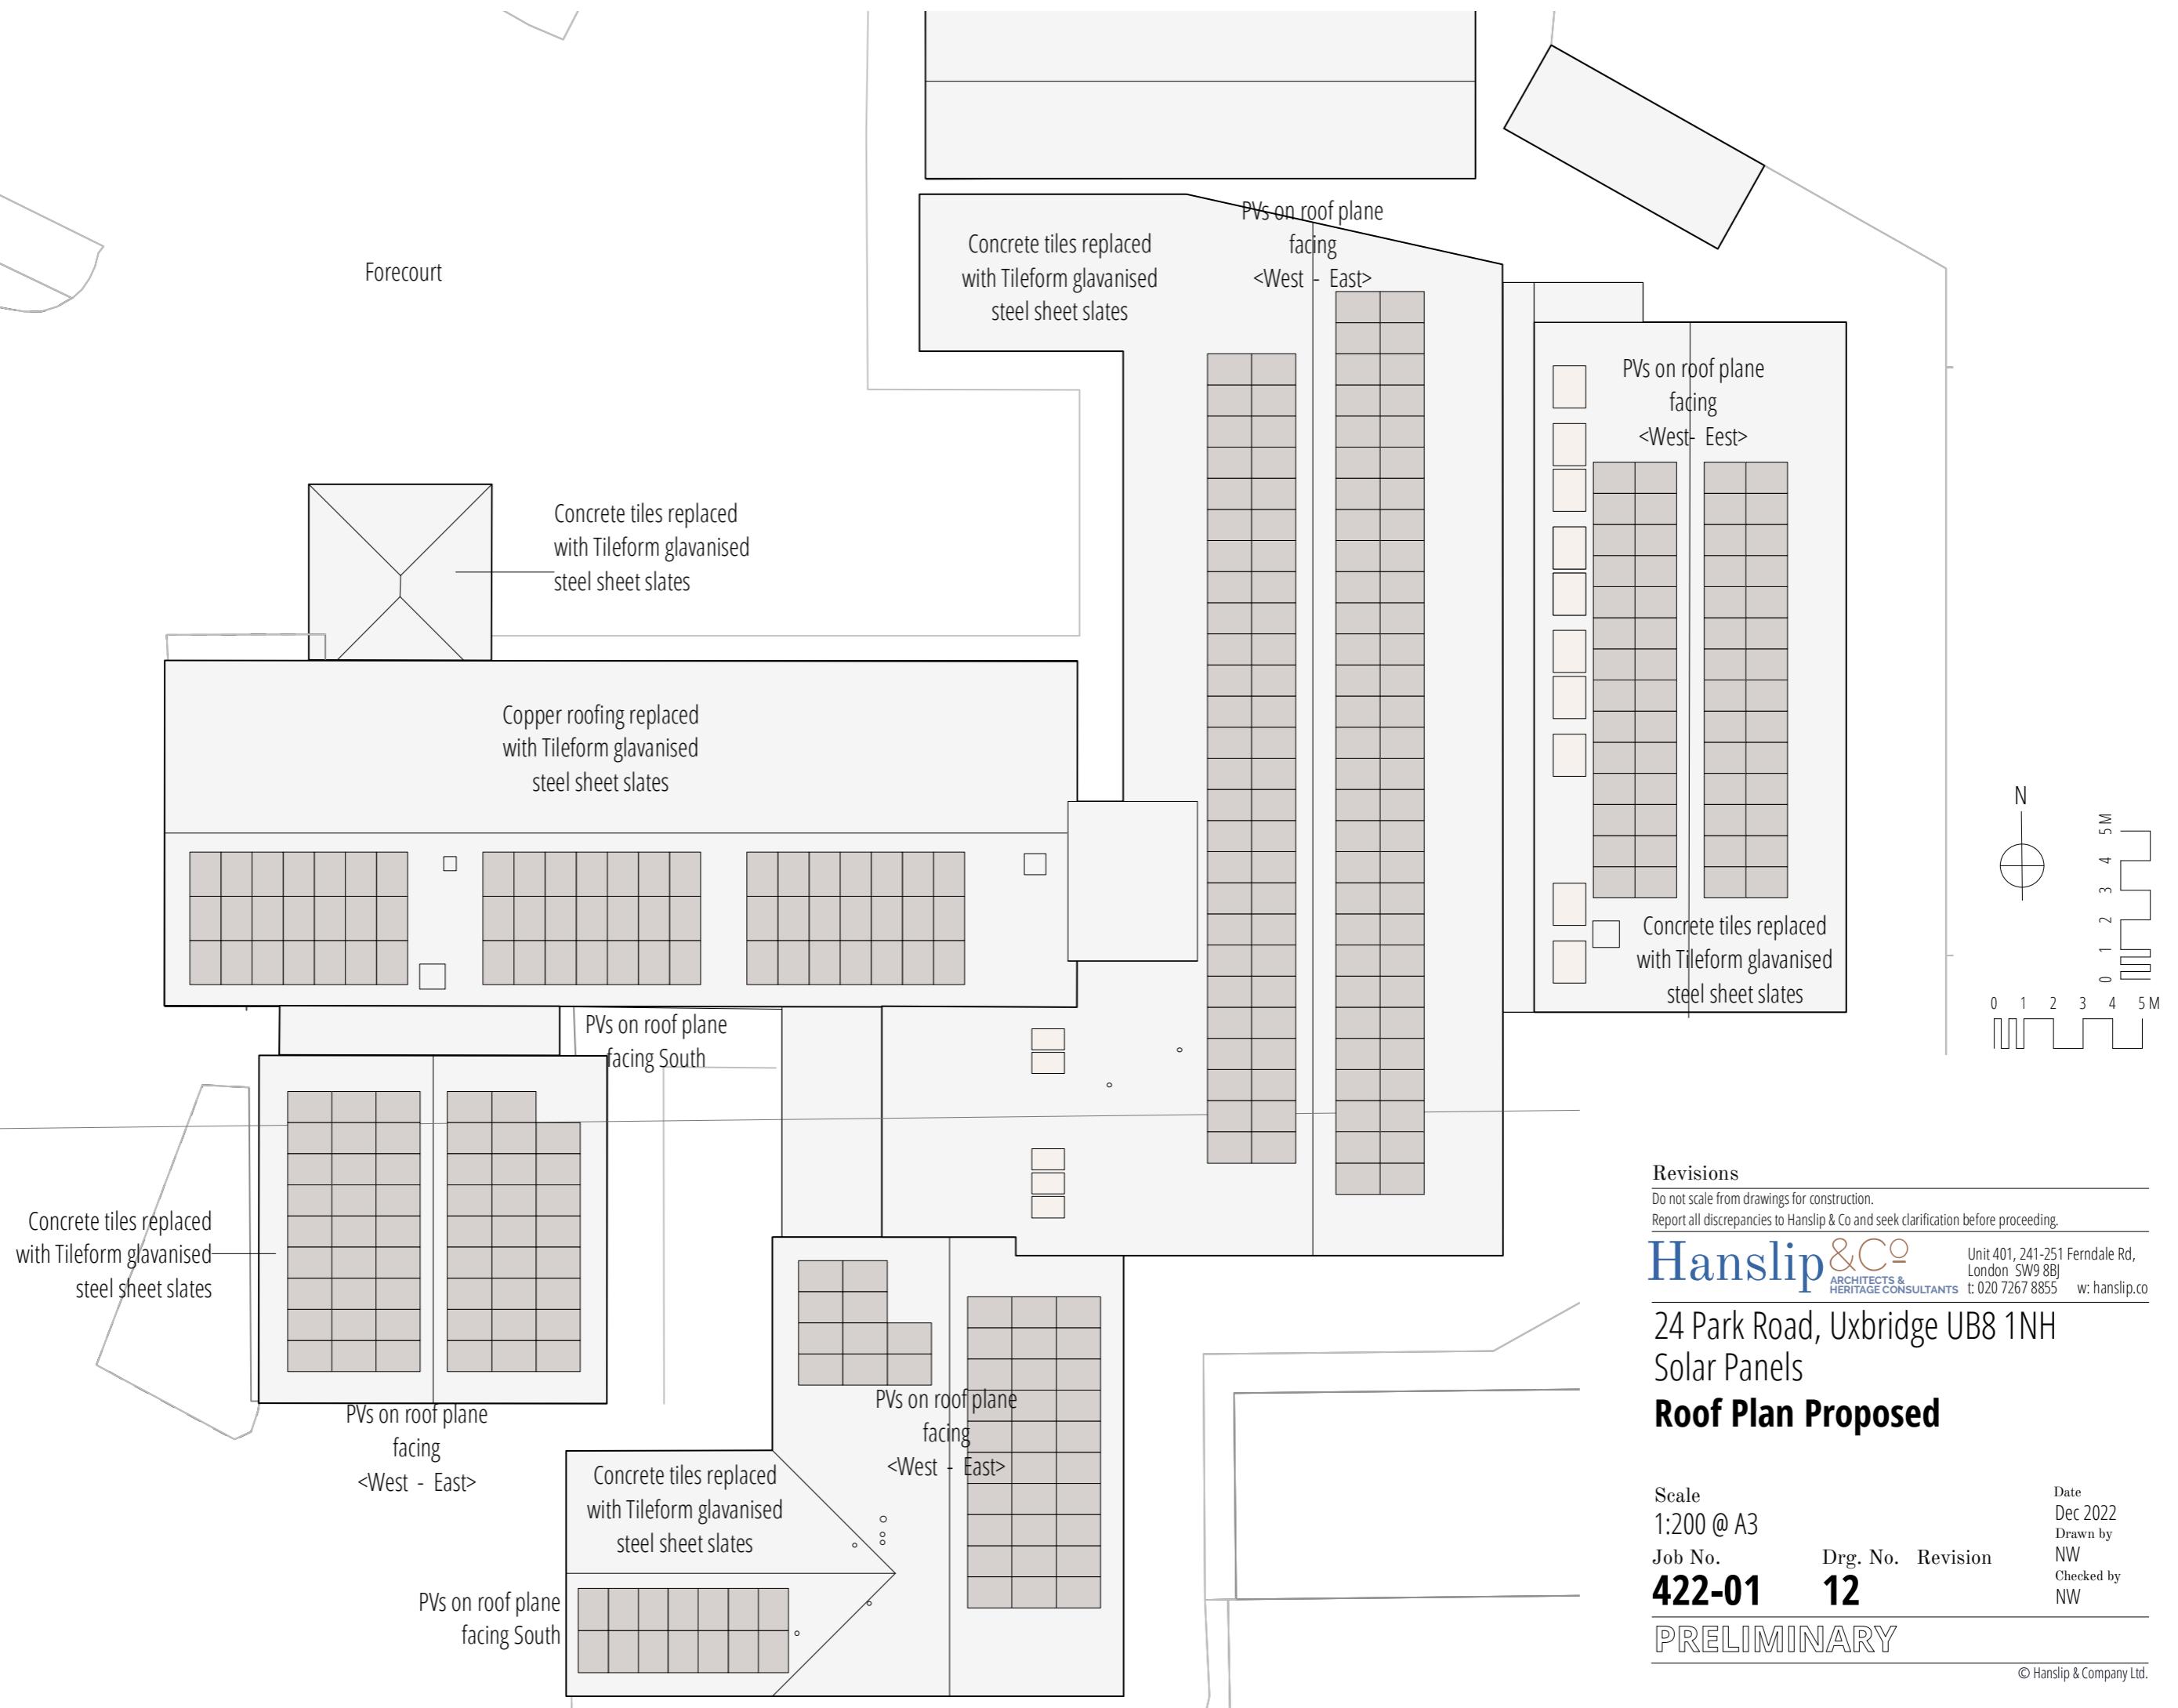



Revisions
Do not scale from drawings for construction.
Report all discrepancies to Hanslip & Co and seek clarification before proceeding.

Hanslip & Co
Unit 401, 241-251 Ferndale Rd,
London SW9 8BJ
t: 020 7267 8855 w: hanslip.co

24 Park Road, Uxbridge UB8 1NH
Solar Panels

Views as Existing

Scale
NTS
Job No. 422-01
Drg. No. 03
Revision

Date
Dec 2022
Drawn by
NW
Checked by
NW

PRELIMINARY



Revisions
Do not scale from drawings for construction.
Report all discrepancies to Hanslip & Co and seek clarification before proceeding.

Hanslip & Co
ARCHITECTS & HERITAGE CONSULTANTS
Unit 401, 241-251 Ferndale Rd, London SW9 8BJ
t: 020 7267 8855 w: hanslip.co





24 Park Road, Uxbridge UB8 1NH
Solar Panels

Views Proposed

Scale
NTS
Job No. 422-01
Drg. No. 13
Revision

Date
Dec 2022
Drawn by
NW
Checked by
NW

PRELIMINARY

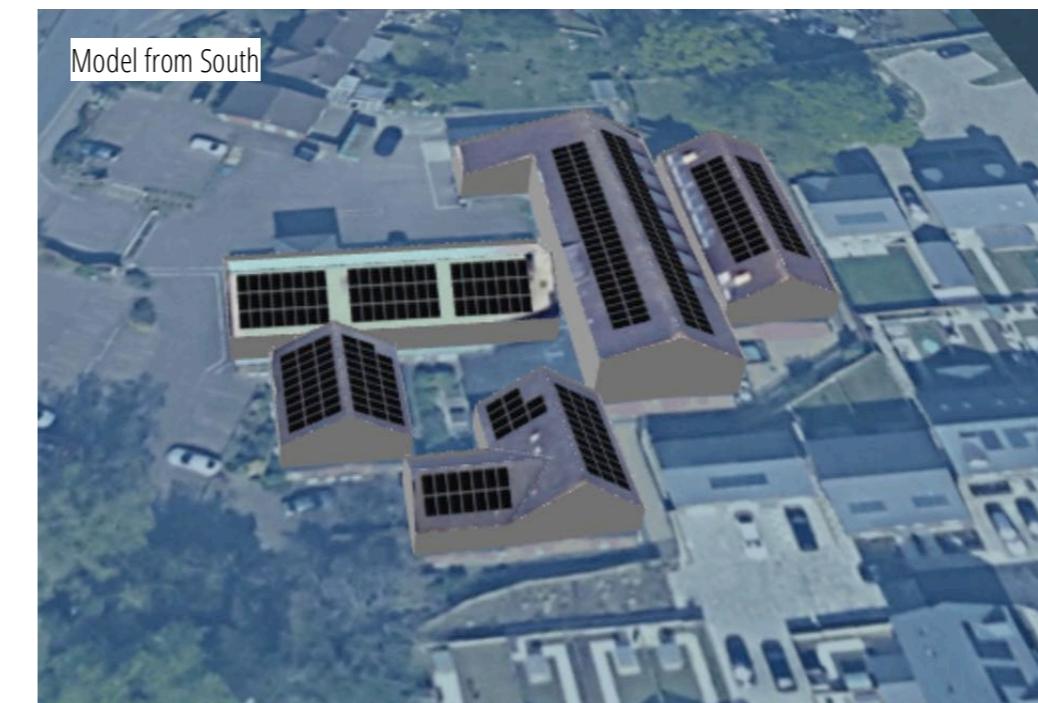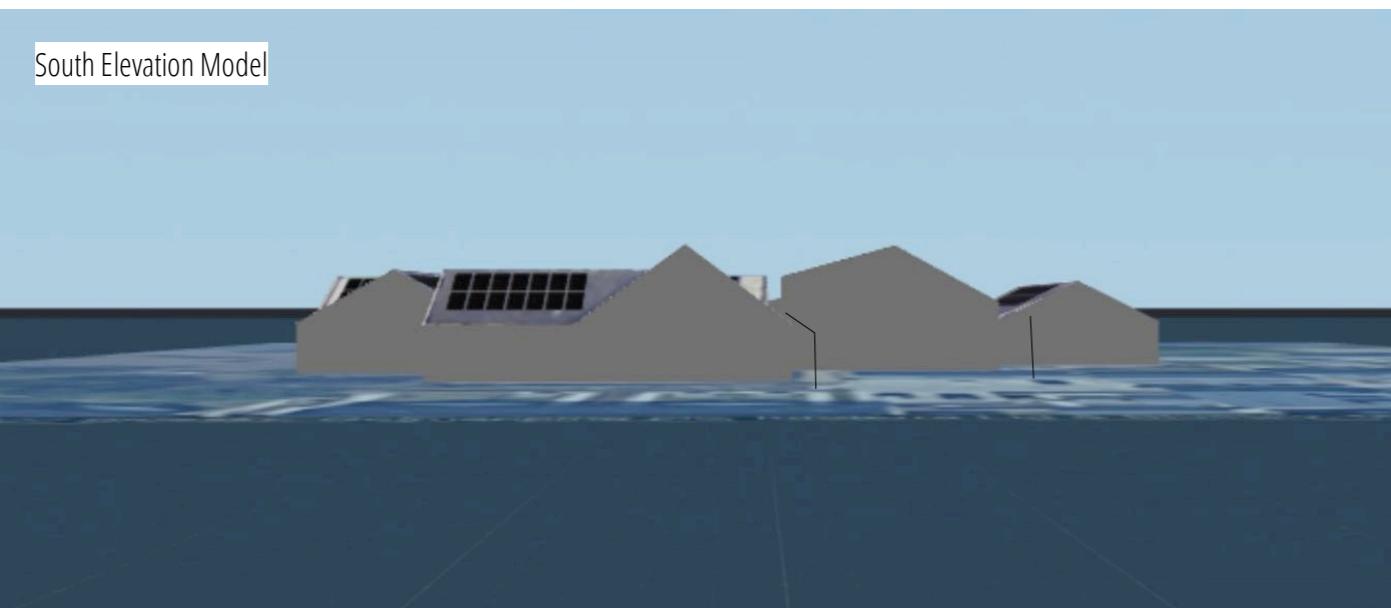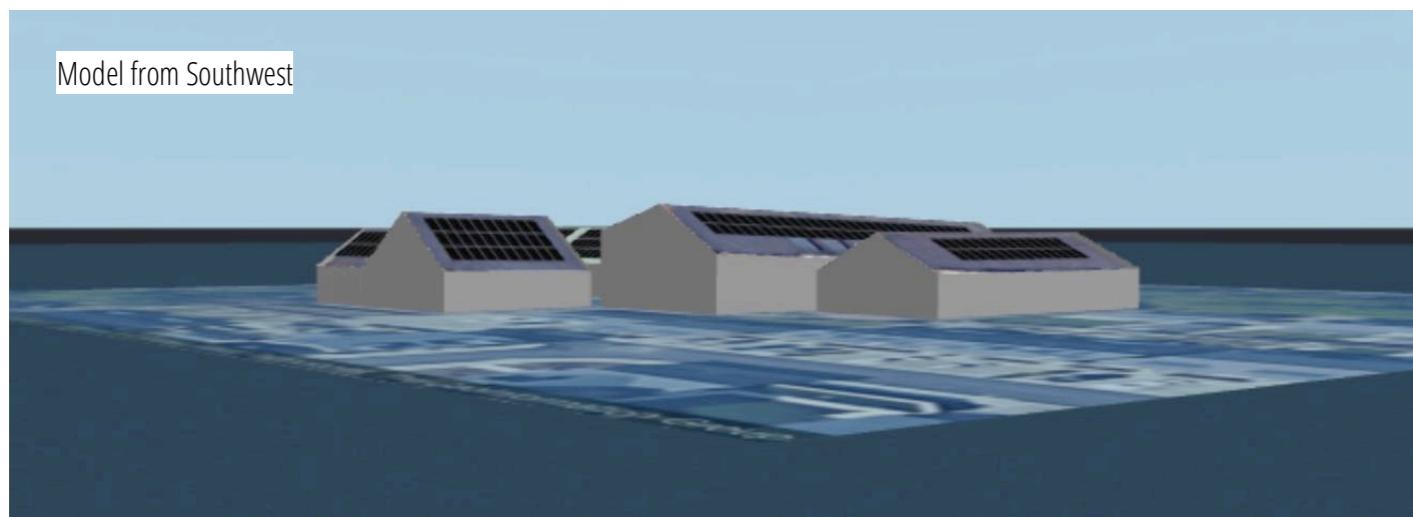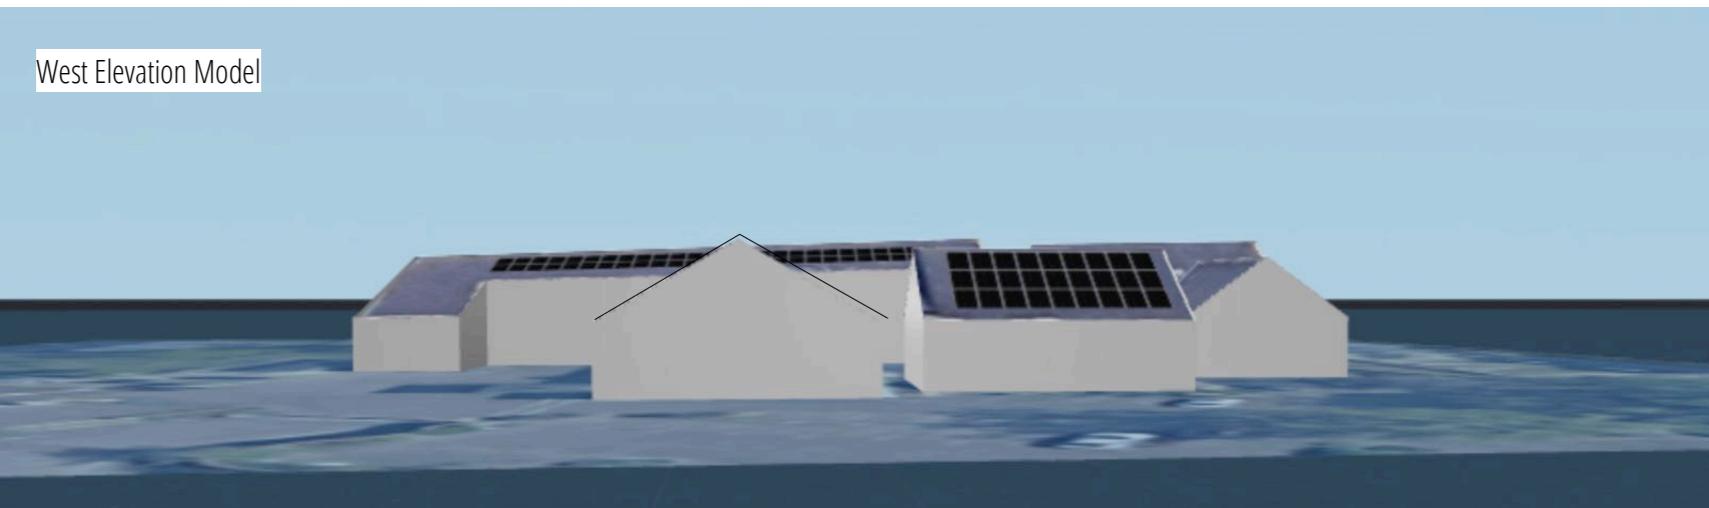

Revisions

Do not scale from drawings for construction.

Report all discrepancies to Hanslip & Co and seek clarification before proceeding.

Hanslip & Co
ARCHITECTS &
HERITAGE CONSULTANTS

Unit 401, 241-251 Ferndale Rd,
London SW9 8BJ
t: 020 7267 8855 w: hanslip.co

24 Park Road, Uxbridge UB8 1NH
Solar Panels

Model Proposed

Scale
NTS

Job No. Drg. No. Revision
422-01 14

Date
Dec 2022
Drawn by
NW
Checked by
NW

PRELIMINARY