




EAST AVENUE

EAST AVENUE


NOTES :

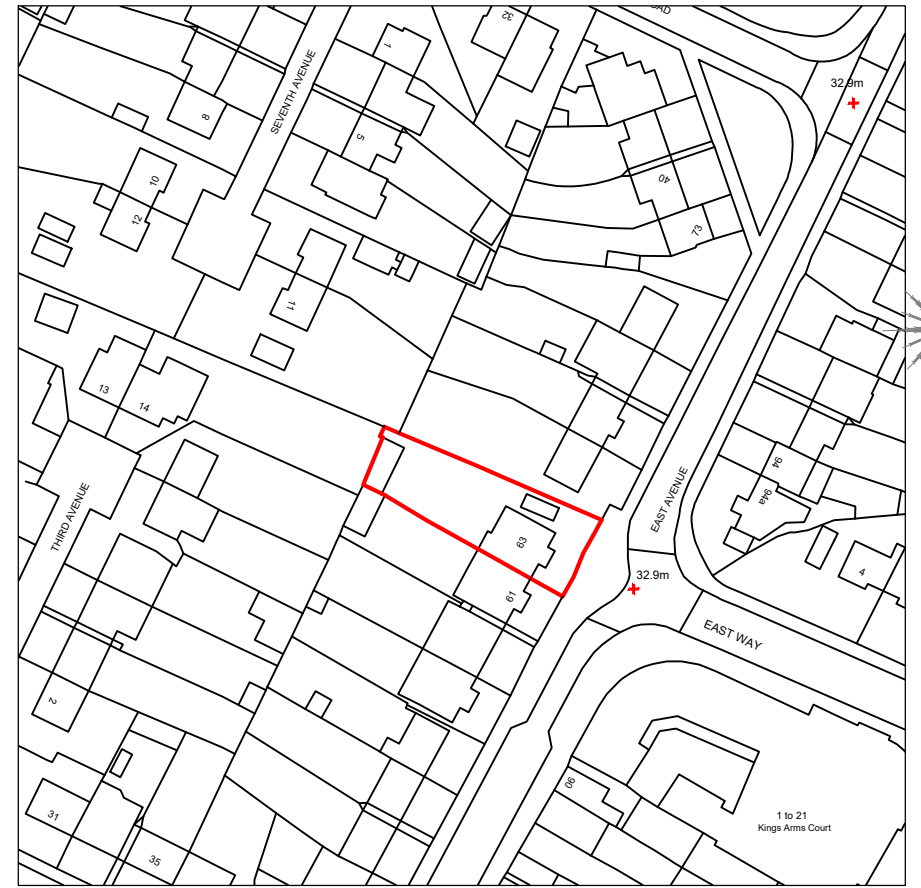

LOCATION PLAN
1 : 1250 SCALE

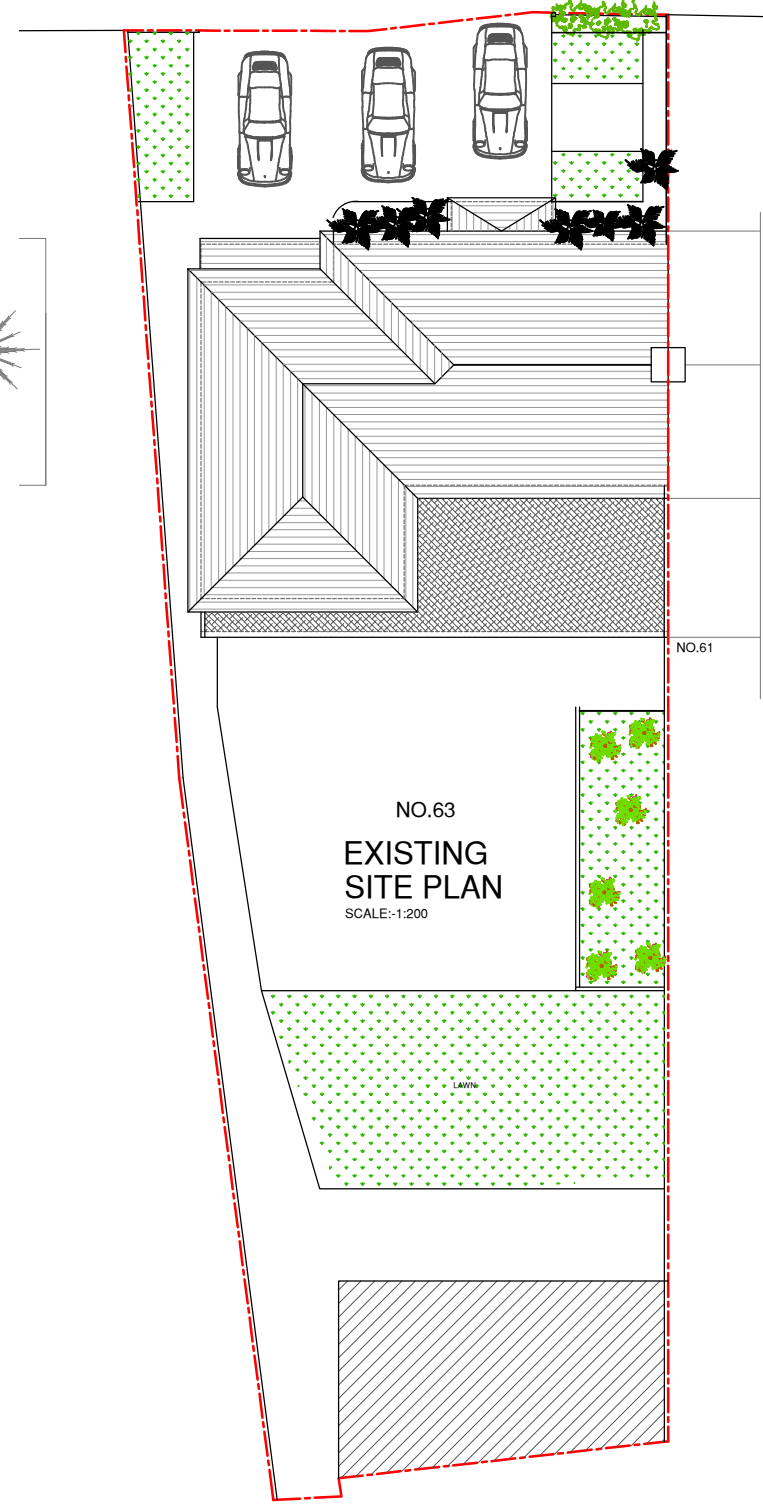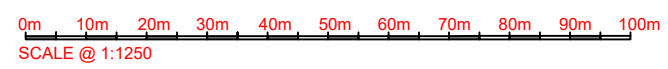


NO.63
EXISTING
SITE PLAN
SCALE: 1:200

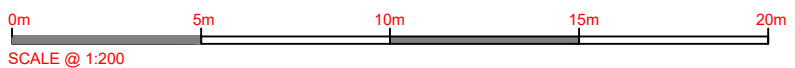

NO.63A **NO.63**

AMENITY SPACE - 61m²

AMENITY SPACE - 200m²

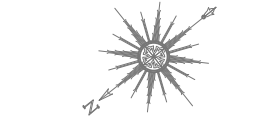

Date	Revisions
MAY 26	FRONT PARKING AND REAR AMENITY ADJUSTED

SJR DESIGN LTD.
(ARCHITECTURAL CONSULTANTS)

Client: MR & MRS. BHARAT SHRESTHA

Job Title
63 EAST AVENUE
HAYES
UB3 2HR

Drawing Title
LOCATION EXISTING AND
PROPOSED SITE PLANS

Scale: 1 : 200 /1250 (A3)

Date: APRIL 2024

Checked by: Drawn by: RS

Drg No. TP/654/FL01	Rev. A
------------------------	-----------