




AERIAL VIEW

Site shown
in red

Description of proposed works

Ground floor	<ul style="list-style-type: none"> - Front porch - Rear extension - Internal alterations - Rooflights
First floor	<ul style="list-style-type: none"> - Front extension - Rear extension - Internal alterations - Rooflights

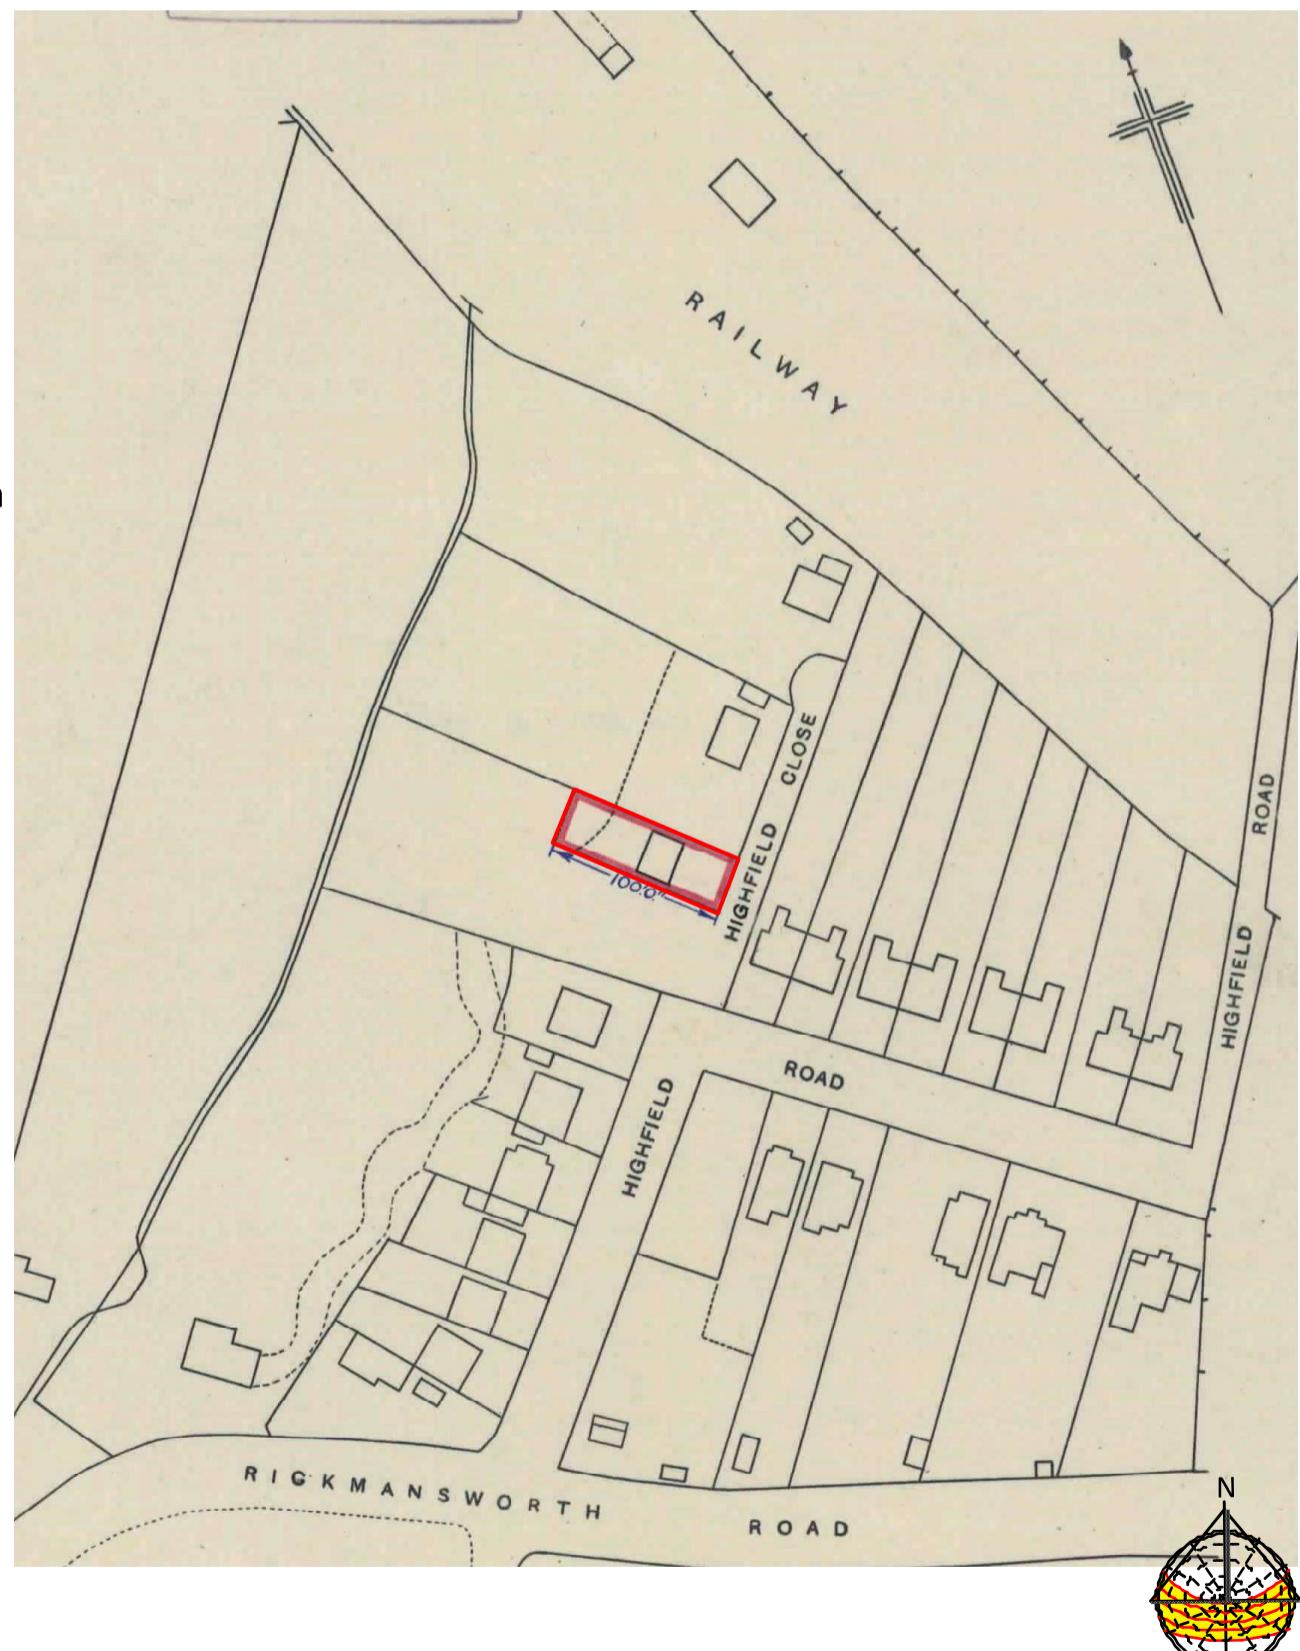

Drawing nos.	scale	Description
01	1:1250	Title sheet & Location Plan

Existing

02	Aerial Photos
03	1:100	Ground floor plan
04	1:100	First floor plan
05	1:100	Roof plan
06	1:100	Elevations Front and rear
07	1:100	Elevations Side
08	Photos - front, rear & garden views
09	Neighbouring photos

Proposed

10	1:100	Site plan
11	1:100	Ground floor plan
12	1:100	First floor plan
13	1:100	Roof plan
14	1:100	Elevations - front and rear
15	1:100	Elevations - sides
16	Planning statement

Approx. areas

Existing

Site area	- 320	sq. meters.
Ground Floor	- 45	sq. meters.

LOCATION PLAN

Site boundary
shown in red

DRAWING TITLES

&

LOCATION PLAN

Proposed

Ground Floor	- 34	sq. meters.
--------------	------	-------------

Purpose - Householder planning application

All dimensions to be checked on site.
All omissions & discrepancies to be reported to the designer.

PROJECT: Glenview, Highfield Close, Northwood, HA6 1EX DATE: 30/04/2024

© SSK architects owns the copyright of this drawing which must not be reproduced in whole or part without the written permission.

DWG NO: TITLE SHEET 01 REVISION:



tel : 0796 222 3141

email : sandeep@sskarchitects.co.uk

