


TREE PROTECTION

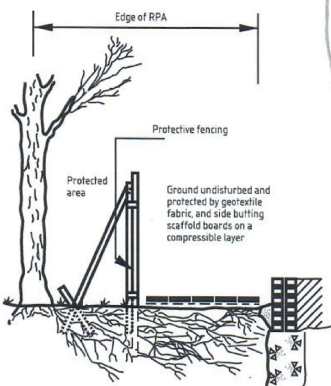

TREE PROTECTION

2m high Heras fencing to be provided around tree and must be in place until all construction and hard surfacing is complete

No work to take place within fenced off area

Materials must be stored on existing hard surface and provision for spillage must be made

Cement/concrete mixing must take place over a suitable hard surface away from tree zone

TREE PROTECTION

The slope of ground should be taken into account so no material runs towards tree


Notice boards, cables or other services should not be attached to tree

Care should be taken when planning site to ensure wide or tall loads do not come into contact with retained tree

Neighbours
GF conservatory

NEIGHBOURS HOUSE
WINDRUSH

WOODLAND

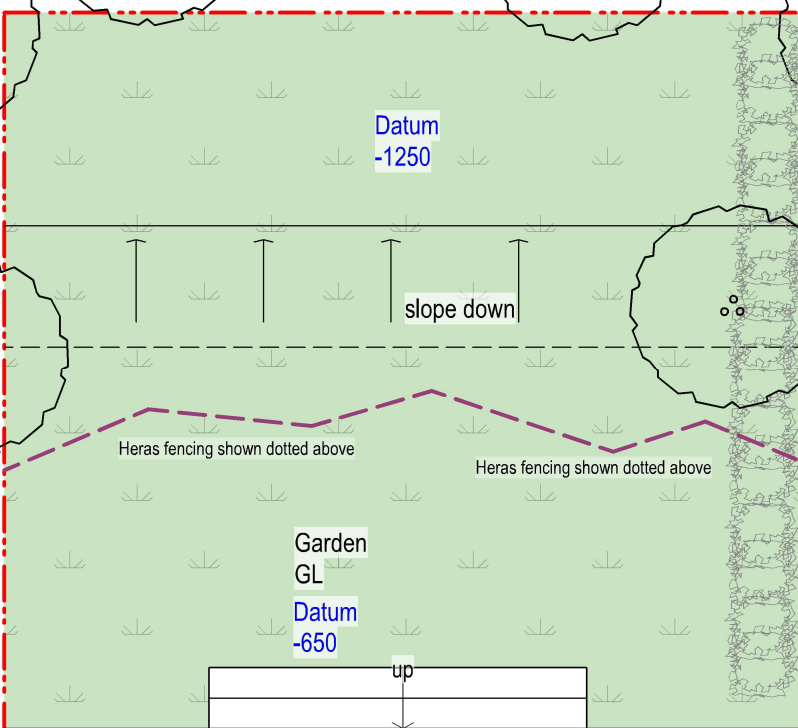

Neighbours
GF EXT

NEIGHBOURS HOUSE
TANGLEWOOD

REAR EXTENSION

FFL
Datum
0.00

Main House
Glenview

Front extension/
porch

Front driveway
Datum
-300

Parking Space
2.4m x 4.8m

Parking Space
2.4m x 4.8m

Parking Space
2.4m x 4.8m




10


PROP SITE PLAN
Scale: 1:100



tel : 0796 222 3141
email : sandeep@sskarchitects.co.uk

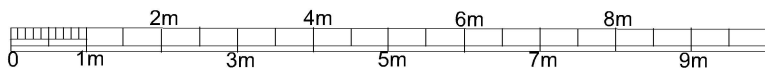

scale - 1 : 100 @ A3

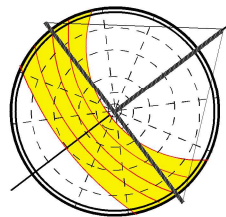

Purpose - Householder planning application

All dimensions to be checked on site.
All omissions & discrepancies to be reported to the designer.

© SSK architects owns the copyright of this drawing which must not be reproduced in whole or part without the written permission.

PROJECT: Glenview, Highfield
Close, HA6 1EX

DWG NO: PROP SITE

10

DATE: 30/04/2025

REVISION:

PROPOSED