



NOTES:
The boundaries & ownerships shown on this drawing are based on third party information provided by others. The author takes no responsibility for the accuracy of the information shown. Suitability of information shown is to be confirmed/approved by others prior to inclusion or reference in any documentation."

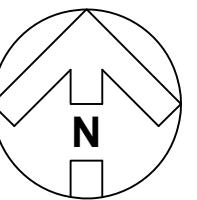

0m 25 50
1:1250

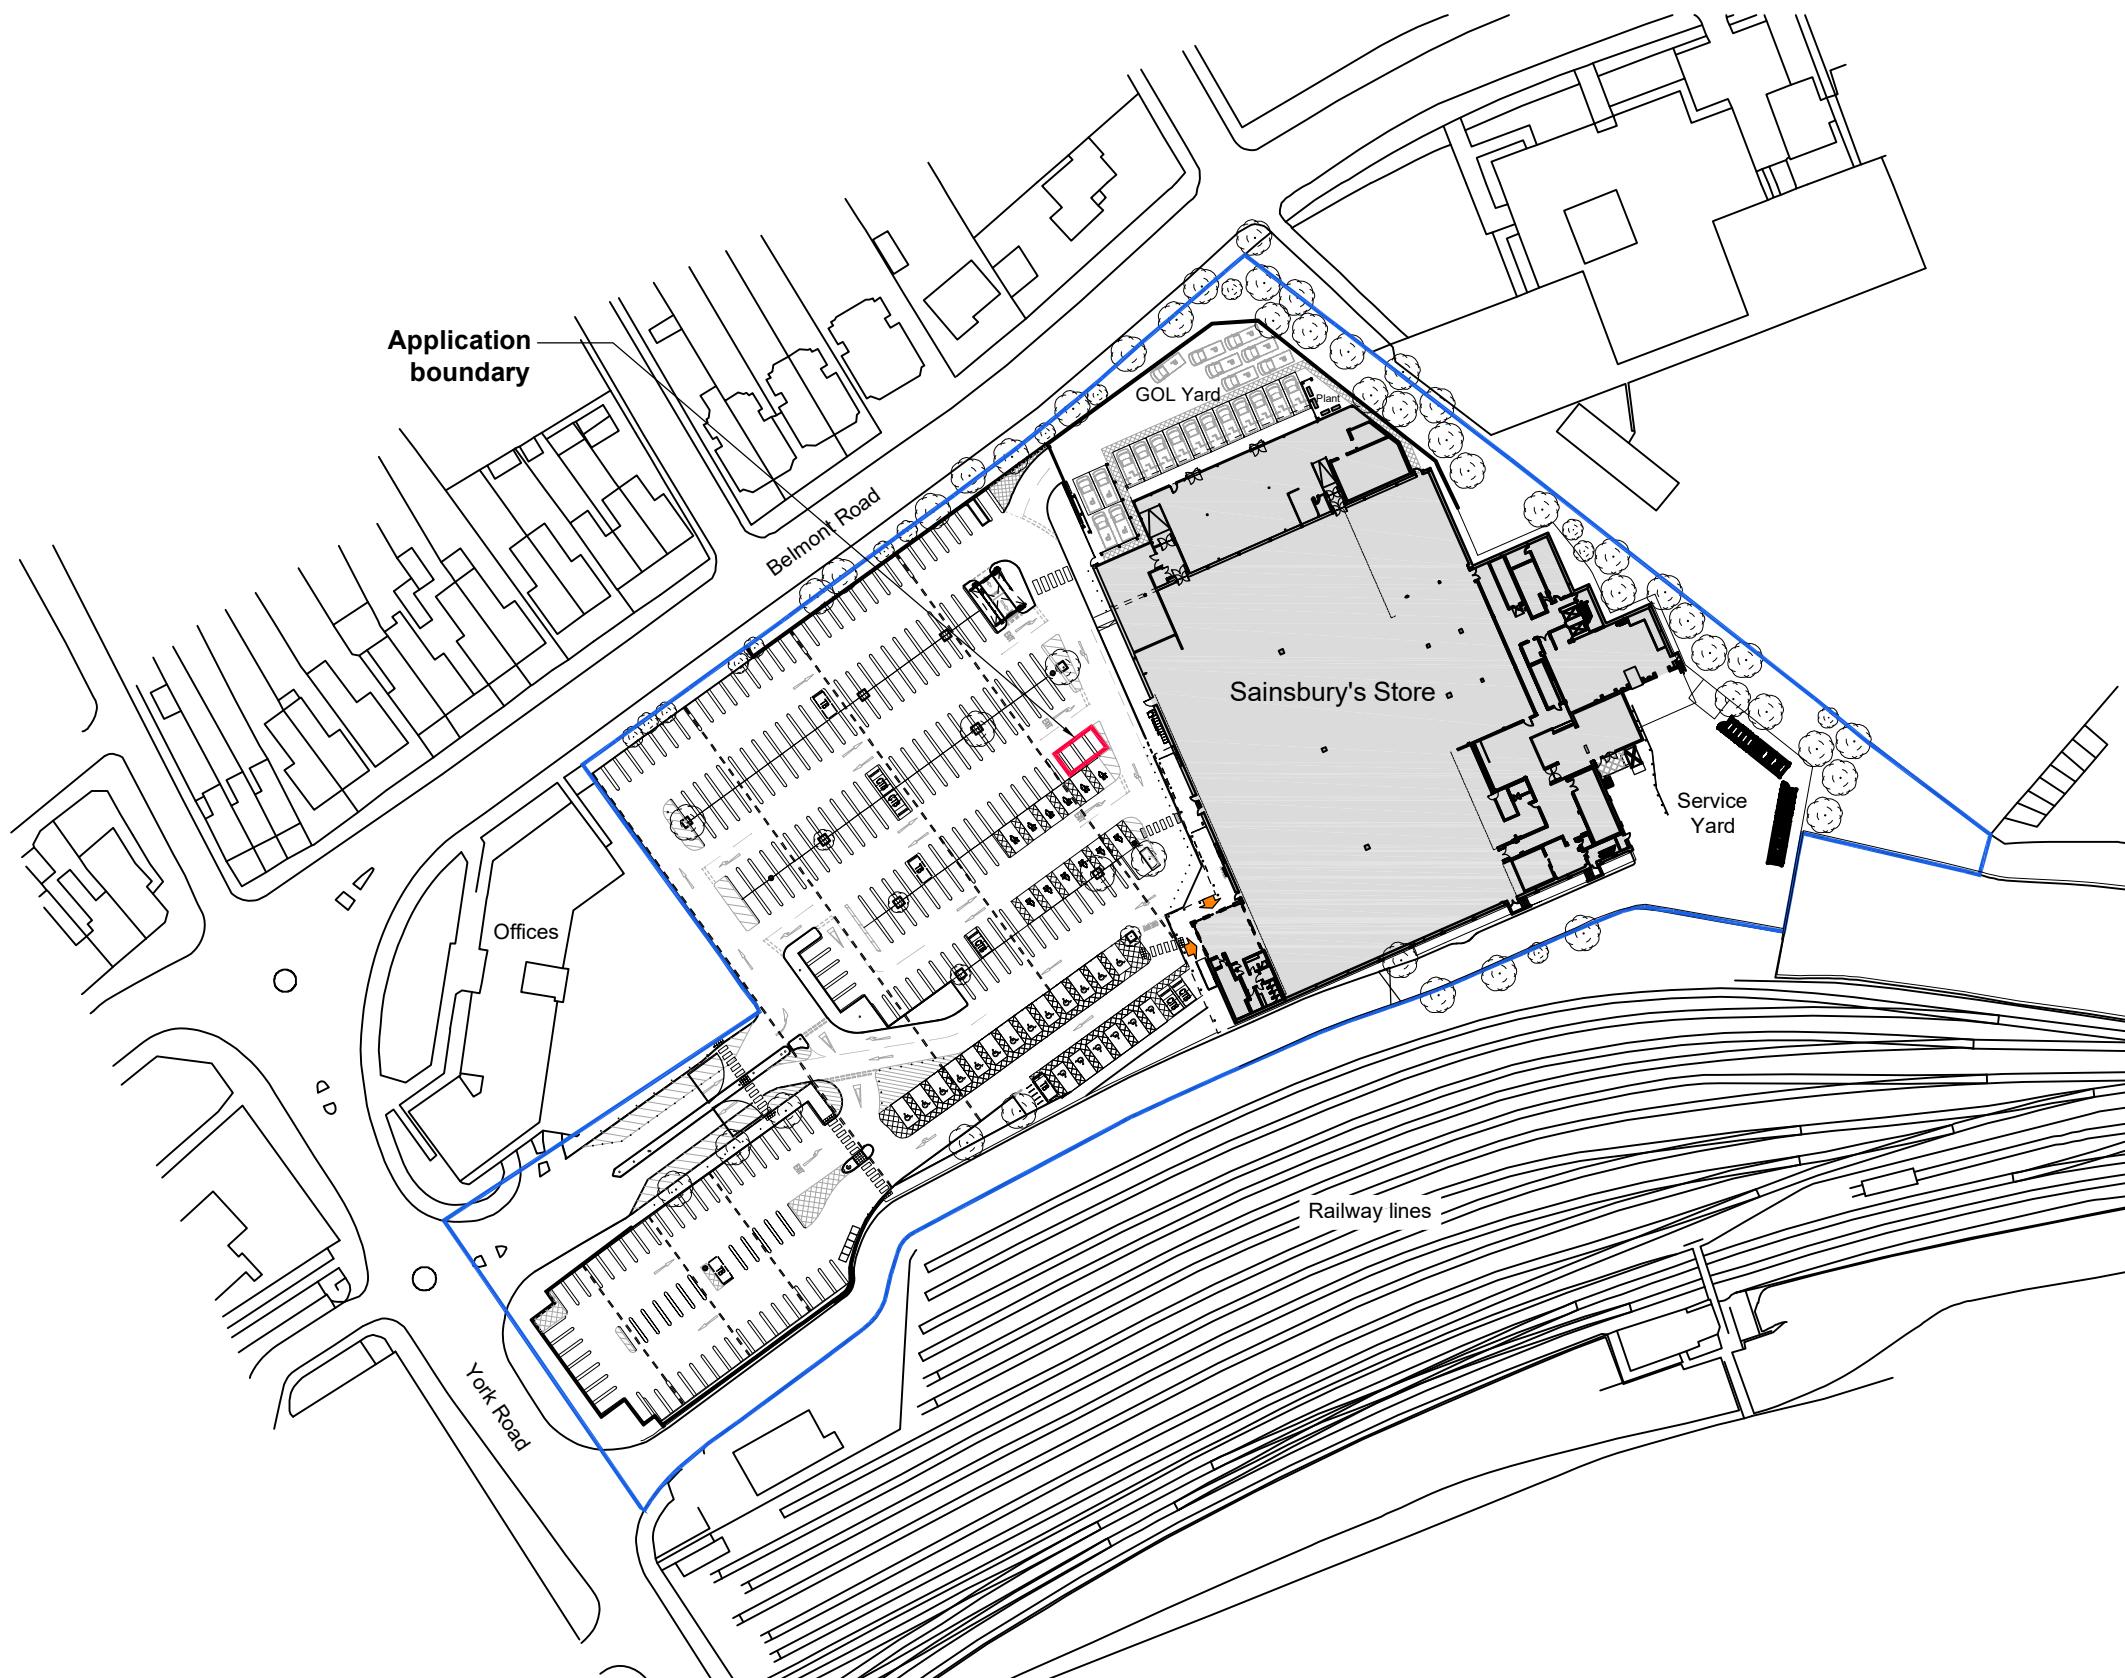

REVISION: 1 BY: RHM CHECKED: DATE: 06/10/2023
Initial issue

STATUS

A3 | PLANNING

CLIENT

Sainsbury's
PROJECT UXBRIDGE
TITLE PROPOSED TIMPSON POD


SITE LOCATION PLAN


Hadfield Cawkwell Davidson

Broomgrove Lodge, 13 Broomgrove Rd, Sheffield, S10 2LZ T 0114 266 8181 www.hcd.co.uk

HCD PROJECT NO. 2021-249 | SCALE 1:1250 @ A3 | REV. 1

ASSET-ID PROGRAMME CODE AS-2133_2002 | ORIGINATOR HCD | DIVISION Z07 | LEVEL 00 | TYPE - ROLE - NUMBER SK-A-9348

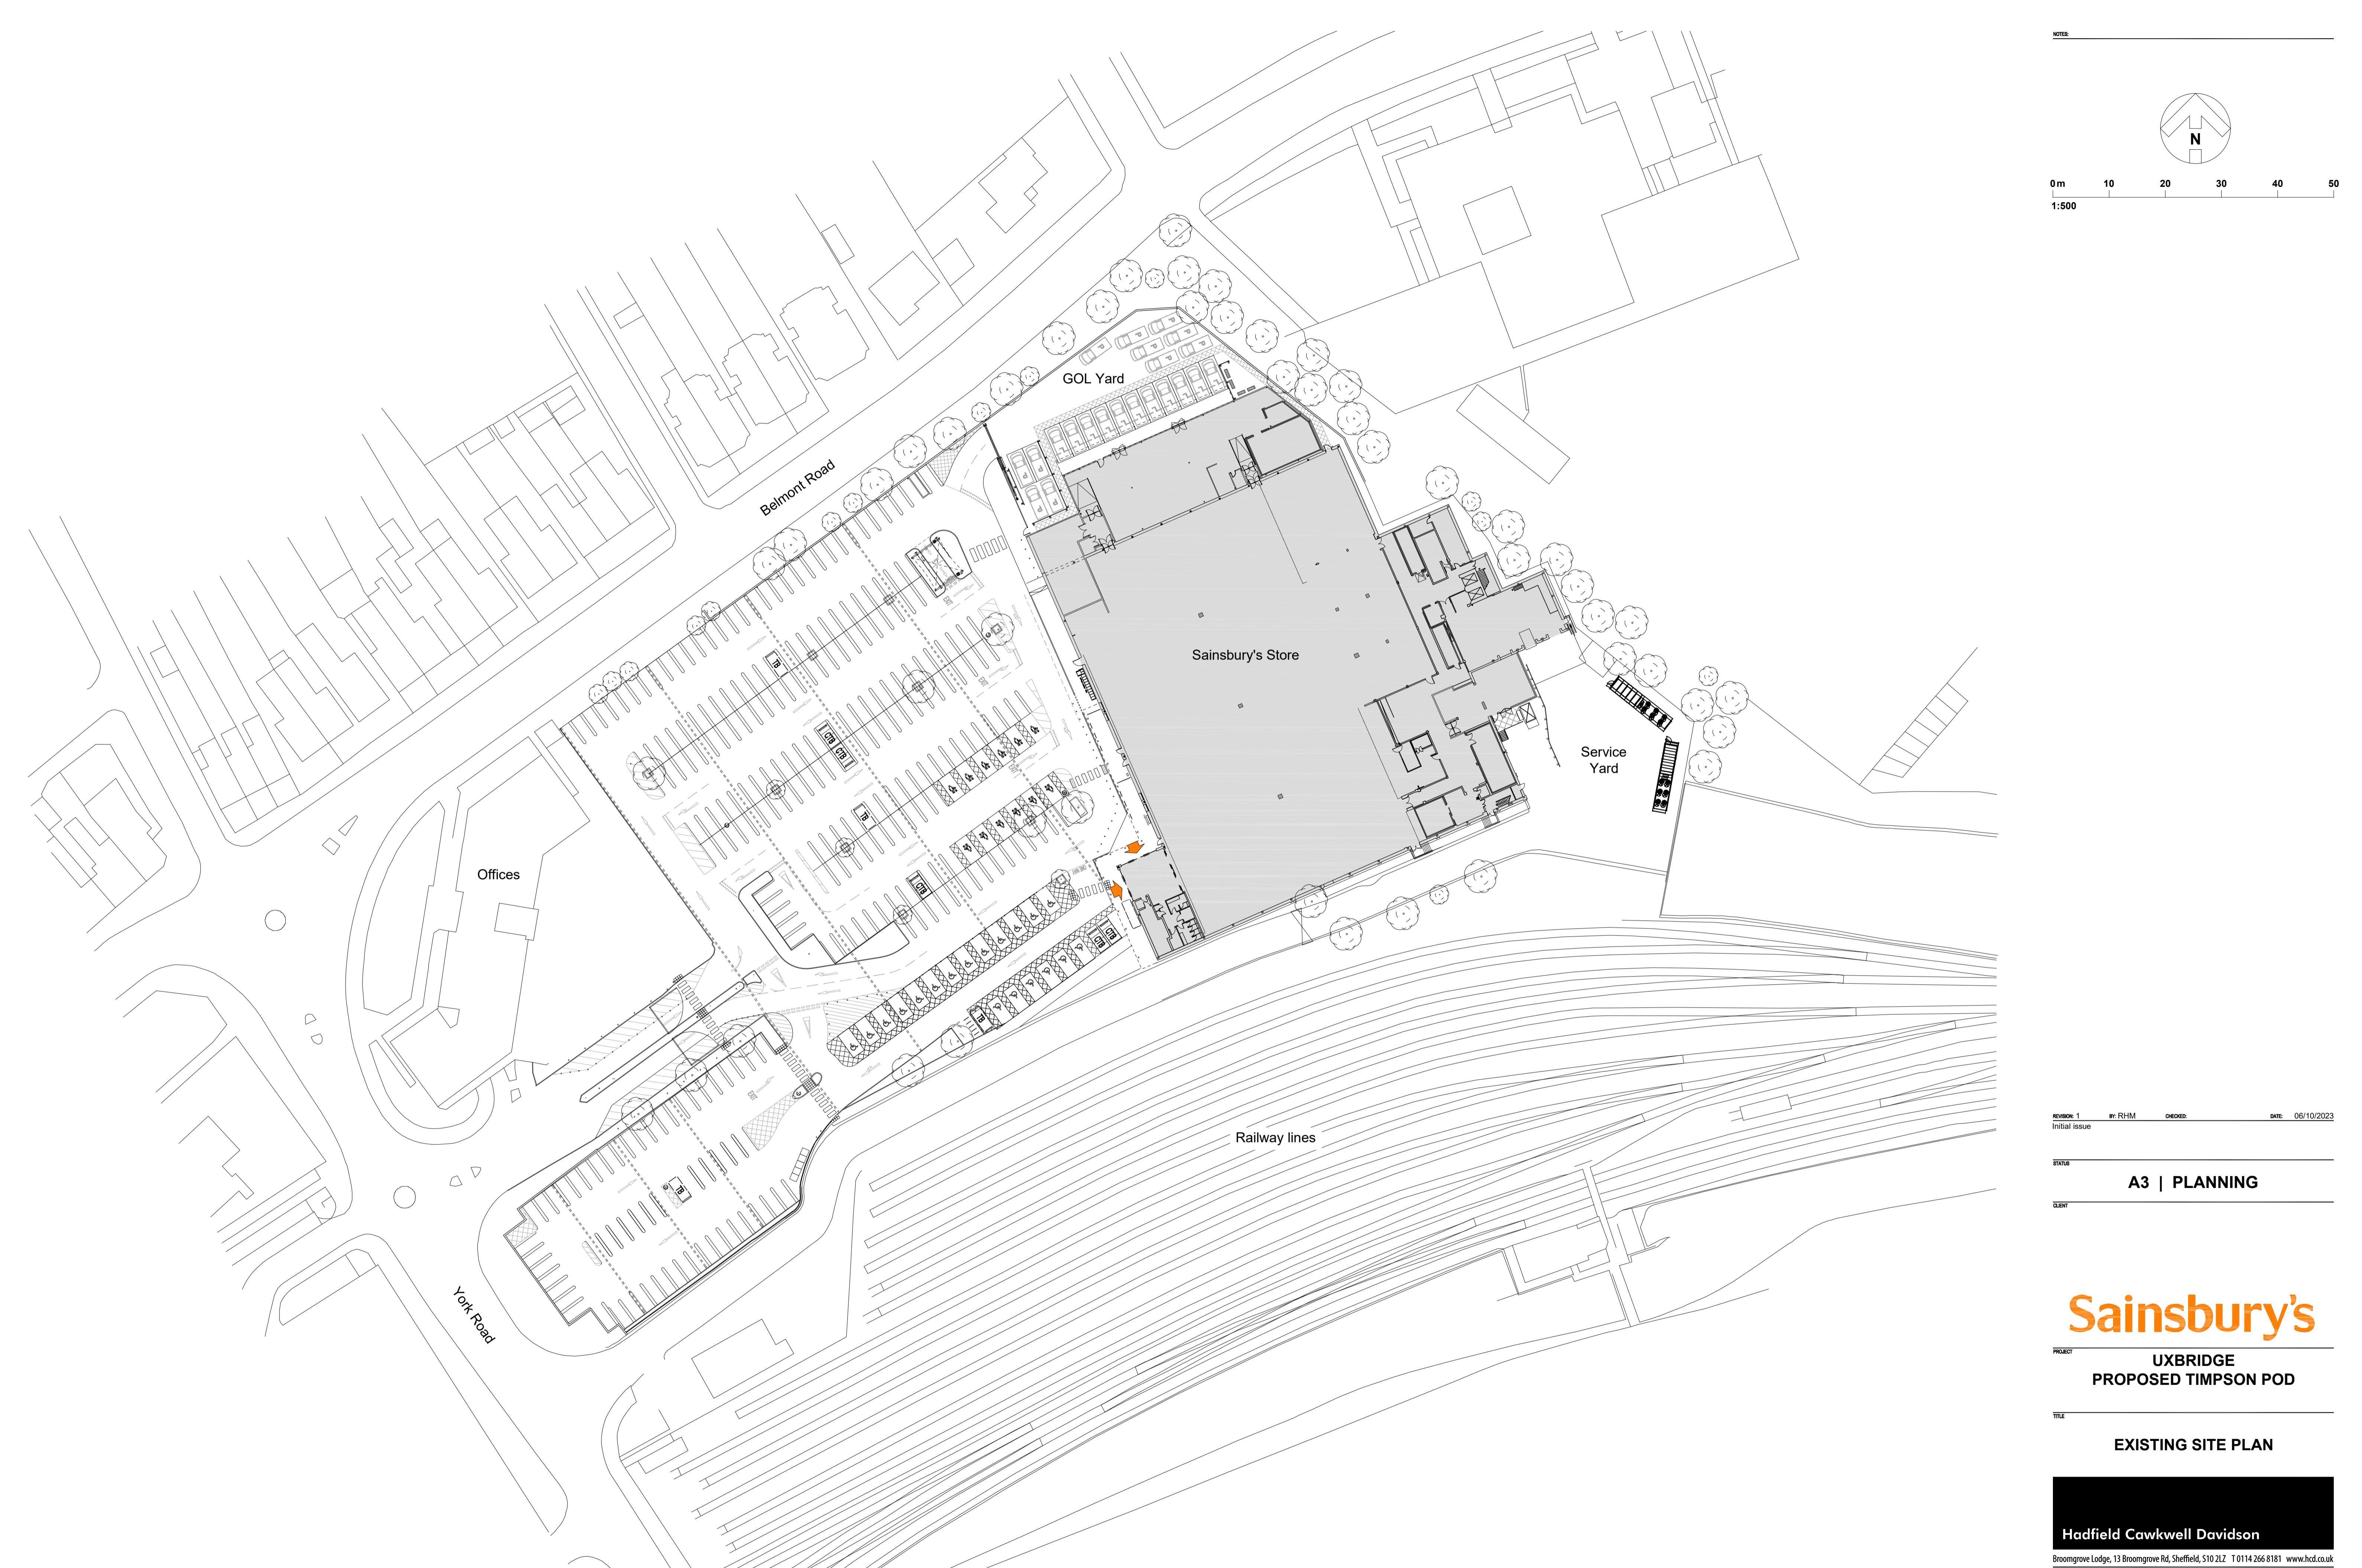

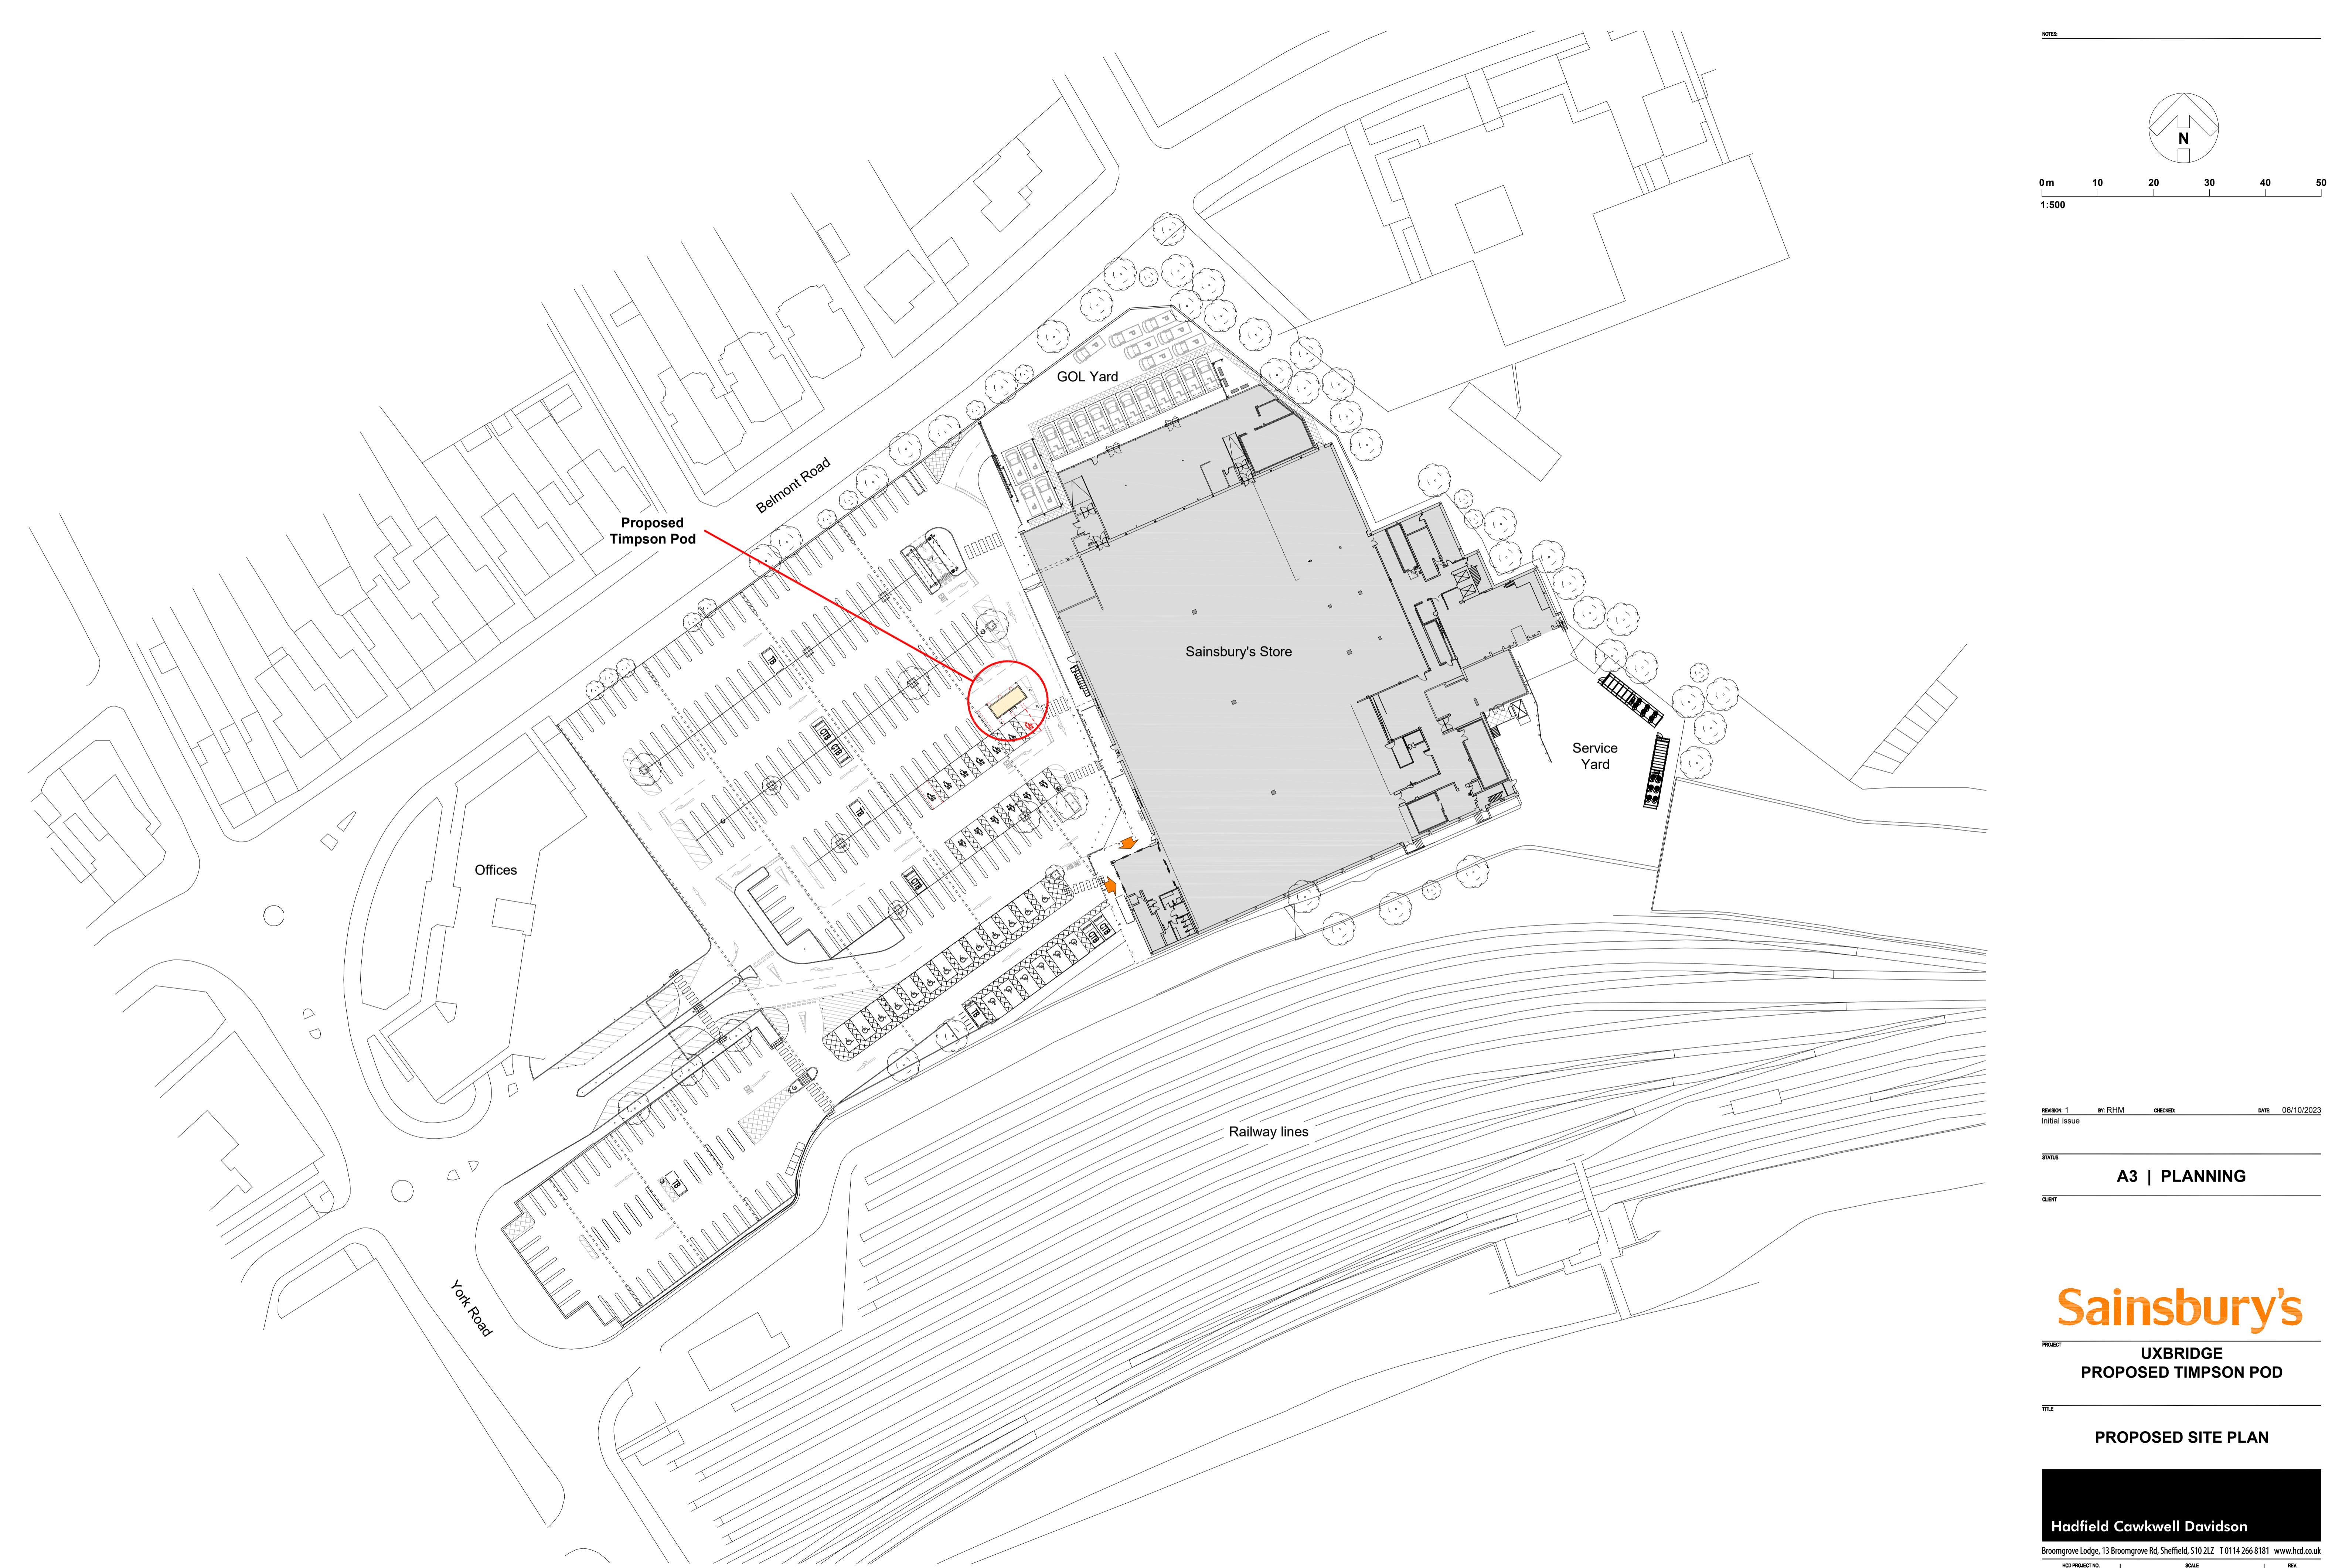

Sainsbury's

UXBRIDGE PROPOSED TIMPSON POP

PROPOSED SITE PLAN

Hadfield Cawkwell Davidson



Broomgrove Lodge, 13 Broomgrove Rd, Sheffield, S10 2LZ T 0114 266 8181 www.hcd.co.uk

HCD PROJECT NO. **2021-249** SCALE **1:500 @ A1** REV. **1**

2021-243 1.000 @ AT ASSET-ID_PROGRAMME CODE ORIGINATOR DIVISION LEVEL TYPE - ROLE - NUMBER

AS-2133_2002 | HCD | Z07 | 00 | SK-A-9350

S:\Architecture\2021-249\Drawings\DR - Plotsheets\Uxbridge\SK-A-9350 - Pr Site Plan - Uxbridge PL.dwg | © HCD

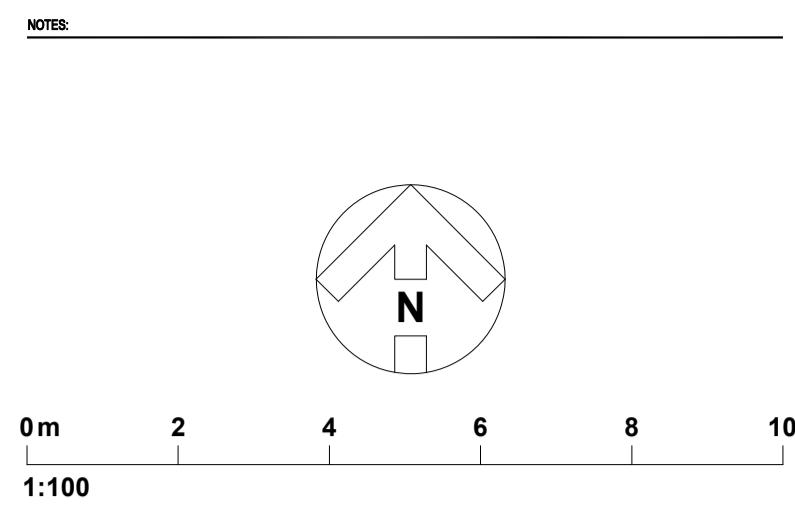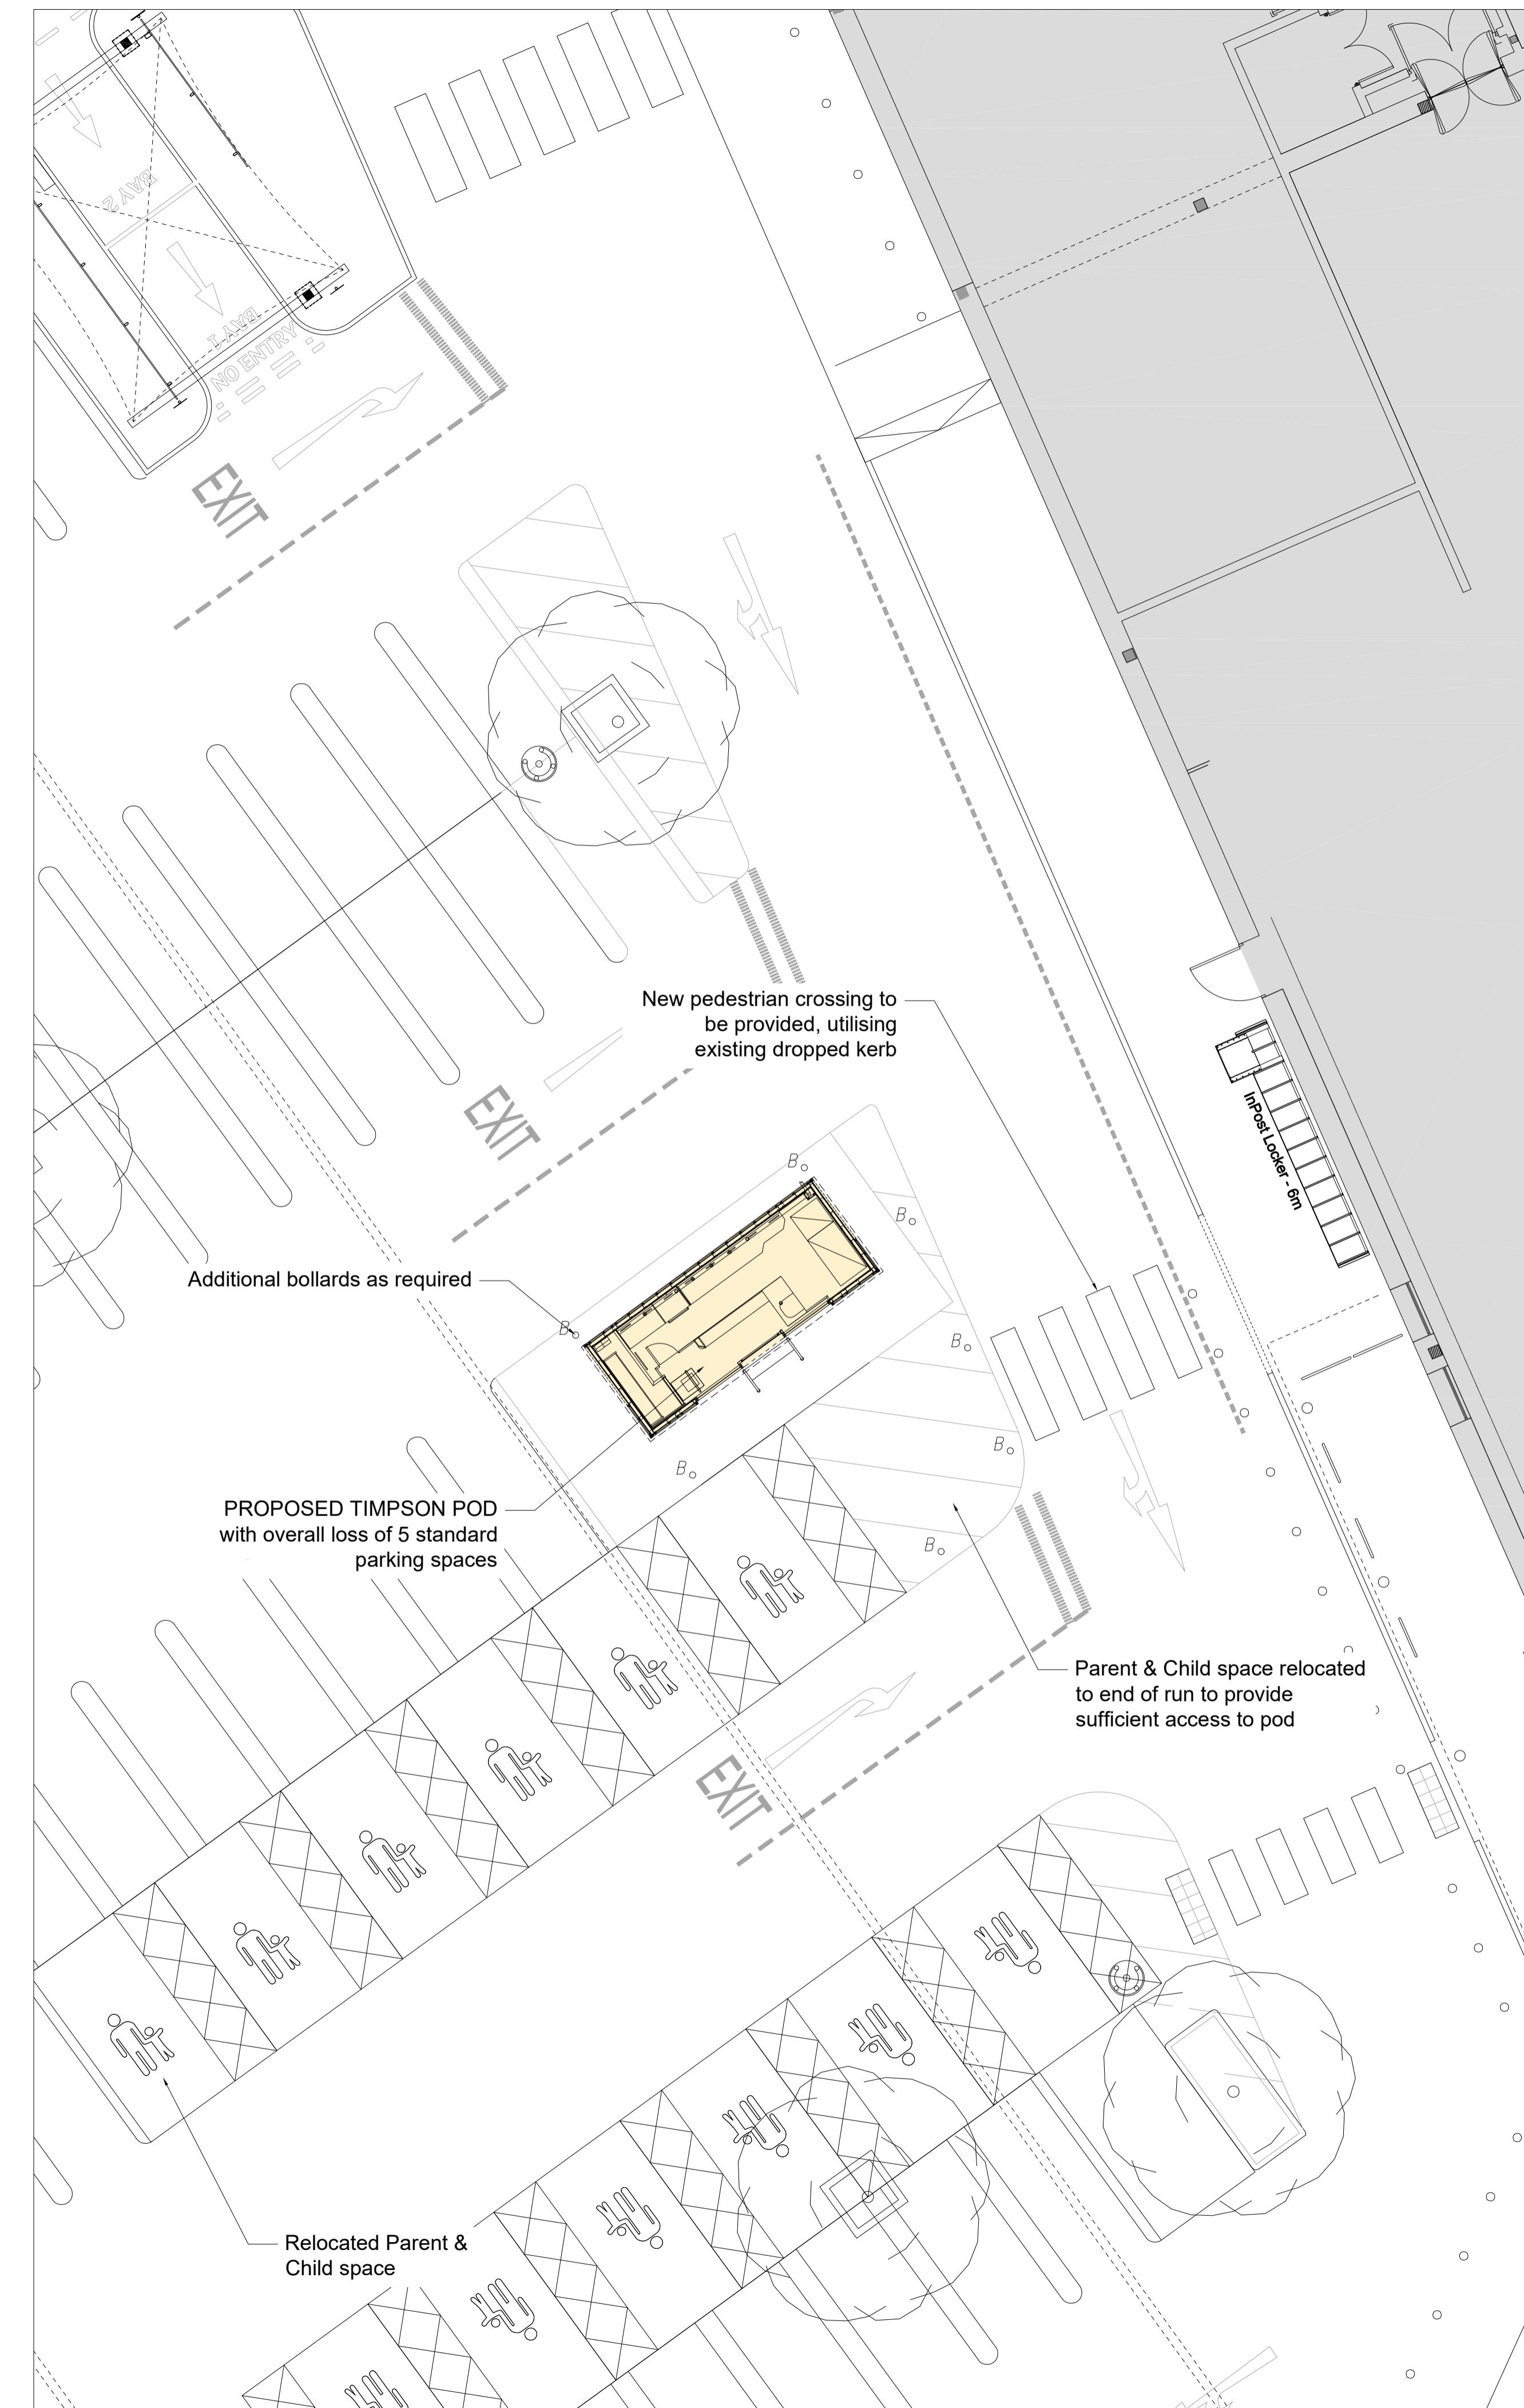

FOR PROPOSED TIMPSON POD
ELEVATIONS REFER TO DRAWING
SK-A-9111

REVISION 1 BY: RHM CHECKED: DATE: 06/10/2023

Initial issue

STATUS

CLIENT

A3 | PLANNING

Sainsbury's

UXBRIDGE
PROPOSED TIMPSON POD

EXISTING / PROPOSED
DETAILED PLANS

Hadfield Cawkwell Davidson

Broomgrove Lodge, 13 Broomgrove Rd, Sheffield, S10 2LZ T 0114 266 8181 www.hcd.co.uk

HCD PROJECT NO. 2021-249 | SCALE 1:100 @ A1 | REV. 1


ASSET ID: PROGRAMME CODE: ORIGINATOR: DIVISION: LEVEL: SK-A-9351

AS-2133_2002 HCD Z07 00

S:\Architecture\2021-249\Drawings\DR - Plotsheets\Uxbridge\SK-A-9351 - Ex-Pr Detailed Plans - Uxbridge PL.dwg | HCD

REFER TO SK-A-9121 FOR SIGNAGE INFORMATION


PROPOSED AREAS	sq ft	sq m
Gross Internal Area	156 sq ft	15 sq m
Gross External Area	185 sq ft	17 sq m

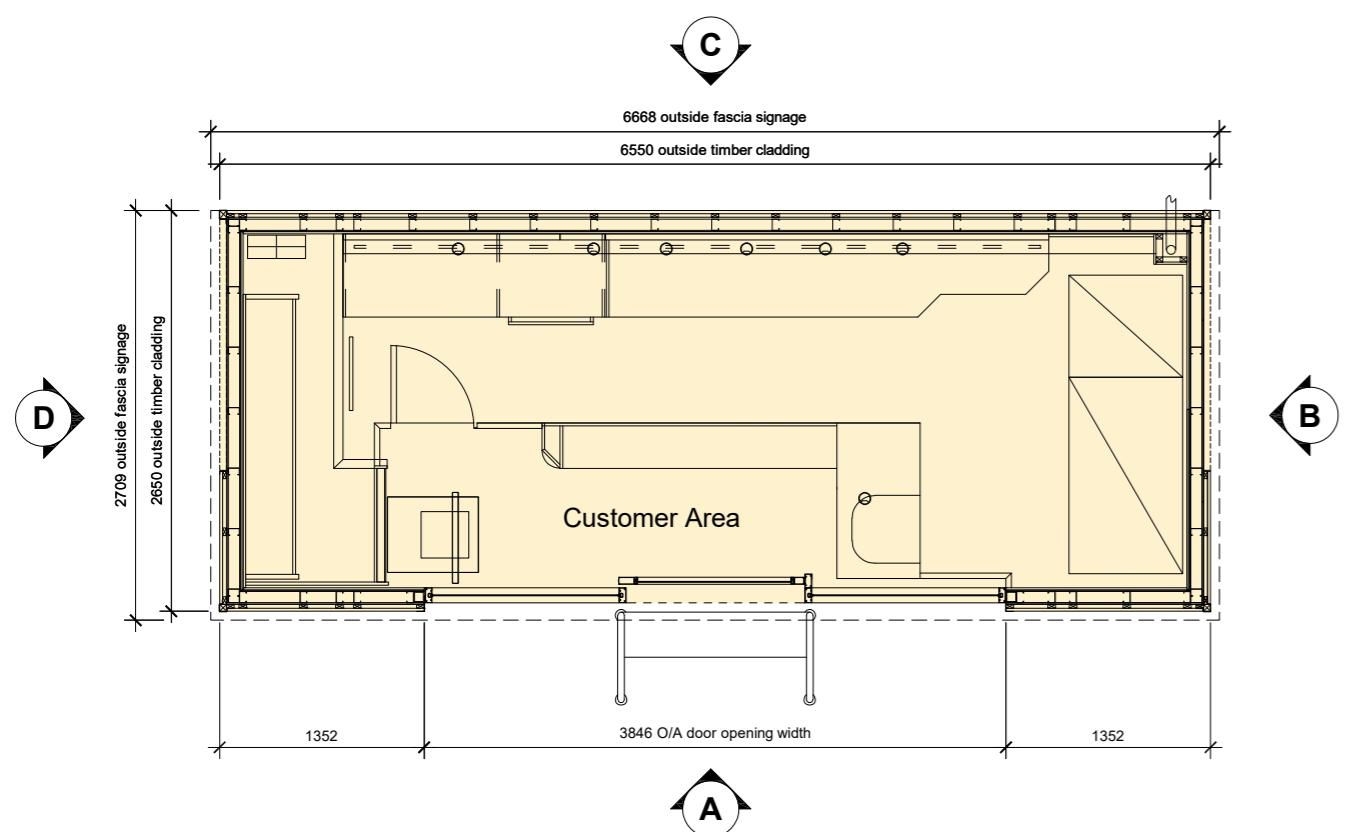


PLAN



ELEVATION A

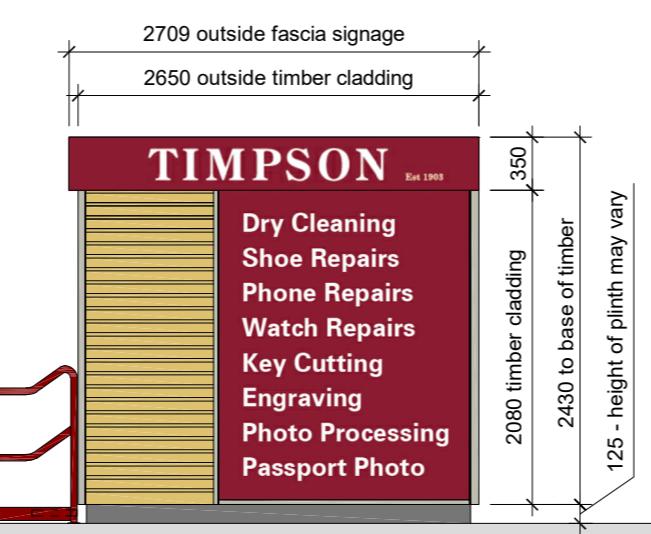

ELEVATION B

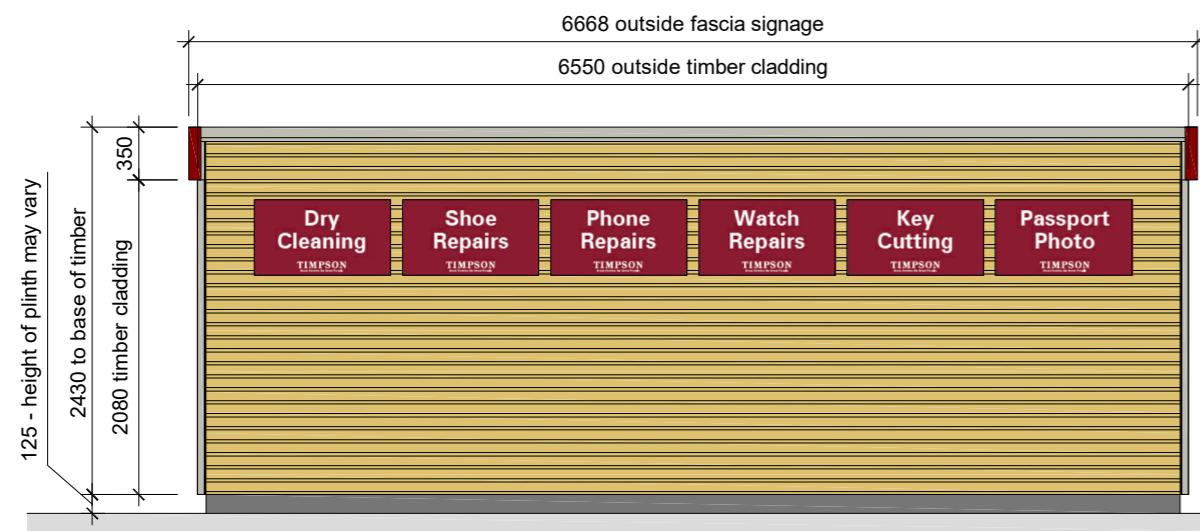

ELEVATION C



ELEVATION D

Roof
Protan roofing membrane. Colour: Light Grey RAL 7040

External finish
Larch timber cladding.

External Door/Screens
Aluminium glazed door and glazed side screens.
Polyester powder coated finish - Colour: Light Grey RAL 7044.

Fascia
2mm thick fabricated aluminium panel.
Colour: Burgundy RAL 3004.
With aluminium light box / back tray for internal illumination.

Handrail
Tubular handrail with steps, as required, to suit site levels.
Colour: Burgundy RAL 3004 to match fascia.

Signage
2mm thick fabricated aluminium panel, with vinyl graphics applied.

REVISION: 1 BY: RHM CHECKED: DATE: 28/07/2022
Initial issue

STATUS

A3 | PLANNING

CLIENT

Sainsbury's

PROJECT
TIMPSION POD CONCESSIONS

TITLE
TIMPSION POD
6550mm x 2650mm
with rear signage

Hadfield Cawkwell Davidson

Broomgrove Lodge, 13 Broomgrove Rd, Sheffield, S10 2LZ T 0114 266 8181 www.hcd.co.uk

HCD PROJECT NO. 2021-249 | SCALE 1:50 @ A2 | REV. 1

ASSET-ID PROGRAMME CODE AS-XXXX 2002 | ORIGINATOR HCD | DIVISION Z05 | LEVEL ZZ | TYPE - ROLE - NUMBER SK-A-9111

0m 1 2 3 4 5