



NOTES:

The boundaries & ownerships shown on this drawing are based on third party information provided by others. The author takes no responsibility for the accuracy of the information shown. Suitability of information shown is to be confirmed/approved by others prior to inclusion or reference in any documentation."

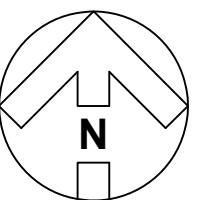

0m 25 50
1:1250

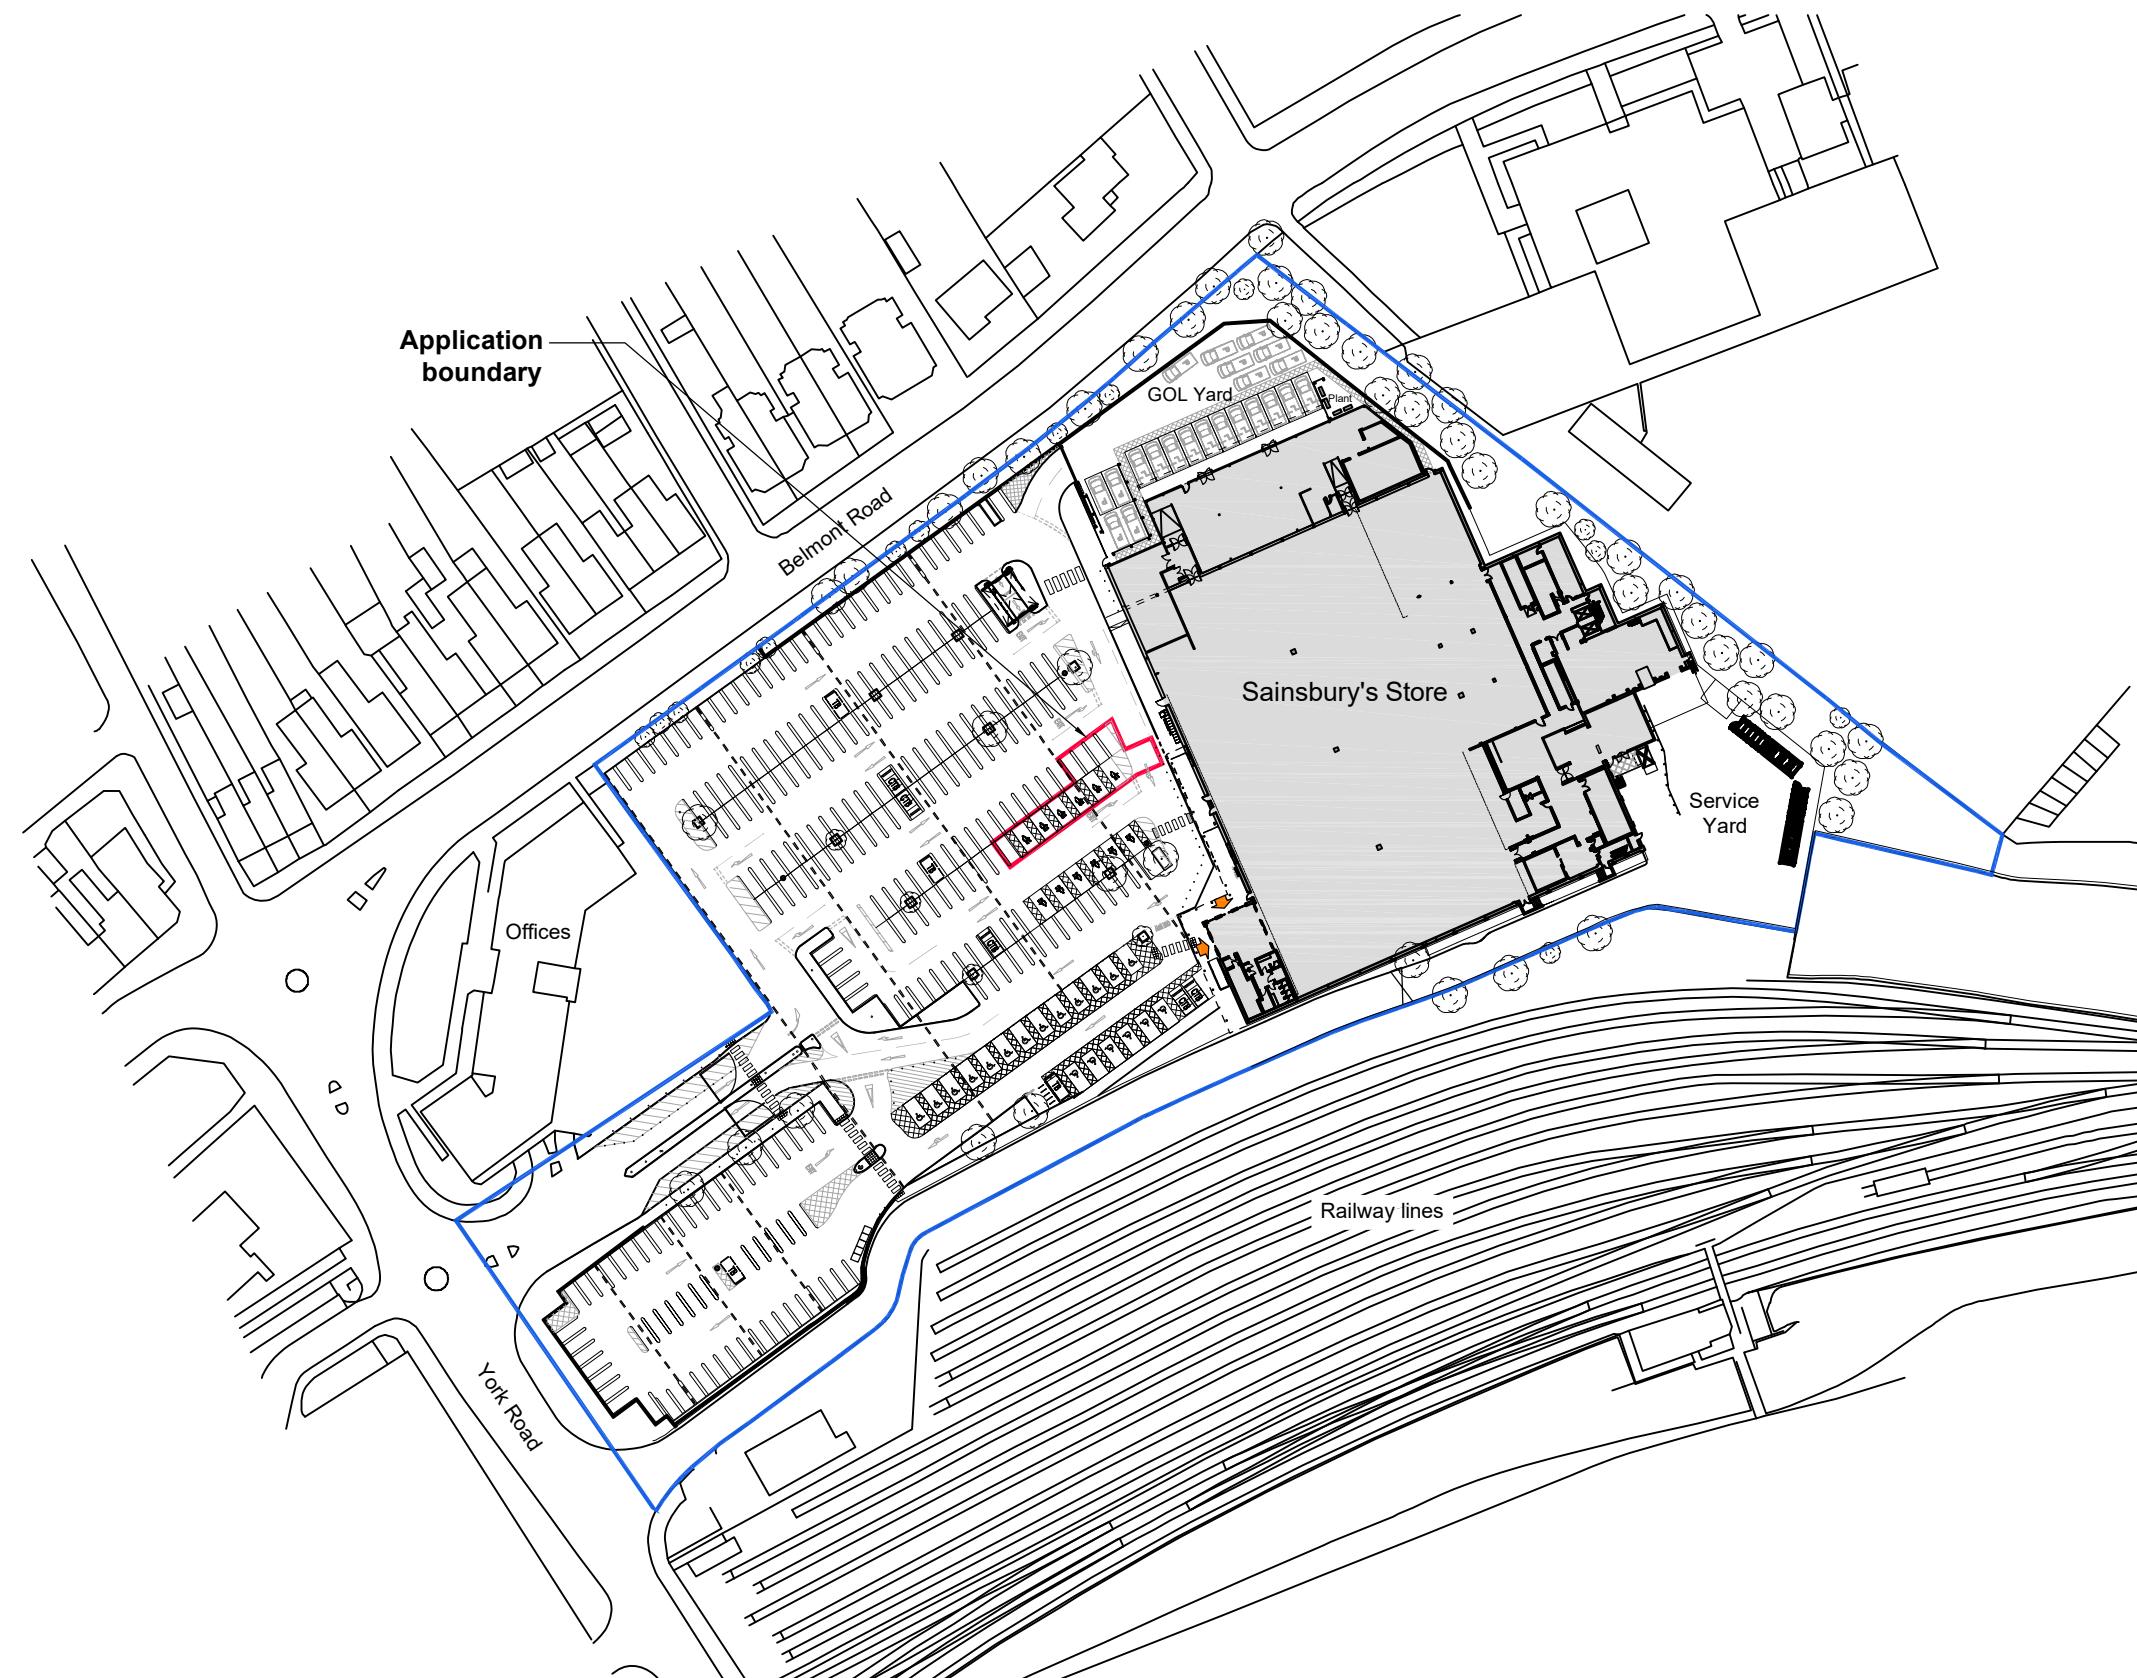

Planning Application boundary
204 sqm (0.05 acres)

Site Area
21,326 sqm (5.27 acres)

REVISION: 3 BY: RHM CHECKED: DATE: 05/01/2024
Application boundary and area updated to include white lining alterations.
REVISION: 2 BY: RHM CHECKED: DATE: 12/12/2023
Application boundary and area updated.
REVISION: 1 BY: RHM CHECKED: DATE: 06/10/2023
Initial issue

STATUS

A3 | PLANNING

CLIENT

Sainsbury's

PROJECT
UXBRIDGE
PROPOSED TIMPSON POD

TITLE

SITE LOCATION PLAN

Hadfield Cawkwell Davidson

Broomgrove Lodge, 13 Broomgrove Rd, Sheffield, S10 2LZ T 0114 266 8181 www.hcd.co.uk


HCD PROJECT NO.
2021-249

SCALE
1:1250 @ A3

REV.
3

ASSET-ID PROGRAMME CODE ORIGINATOR DIVISION LEVEL TYPE - ROLE - NUMBER
AS-2133_2002 | HCD | Z07 | 00 | SK-A-9348

S:\Architecture\2021-249\Drawings\DR - Plotsheets\Uxbridge\SK-A-9348 - Site Location Plan - Uxbridge PL.dwg | © HCD

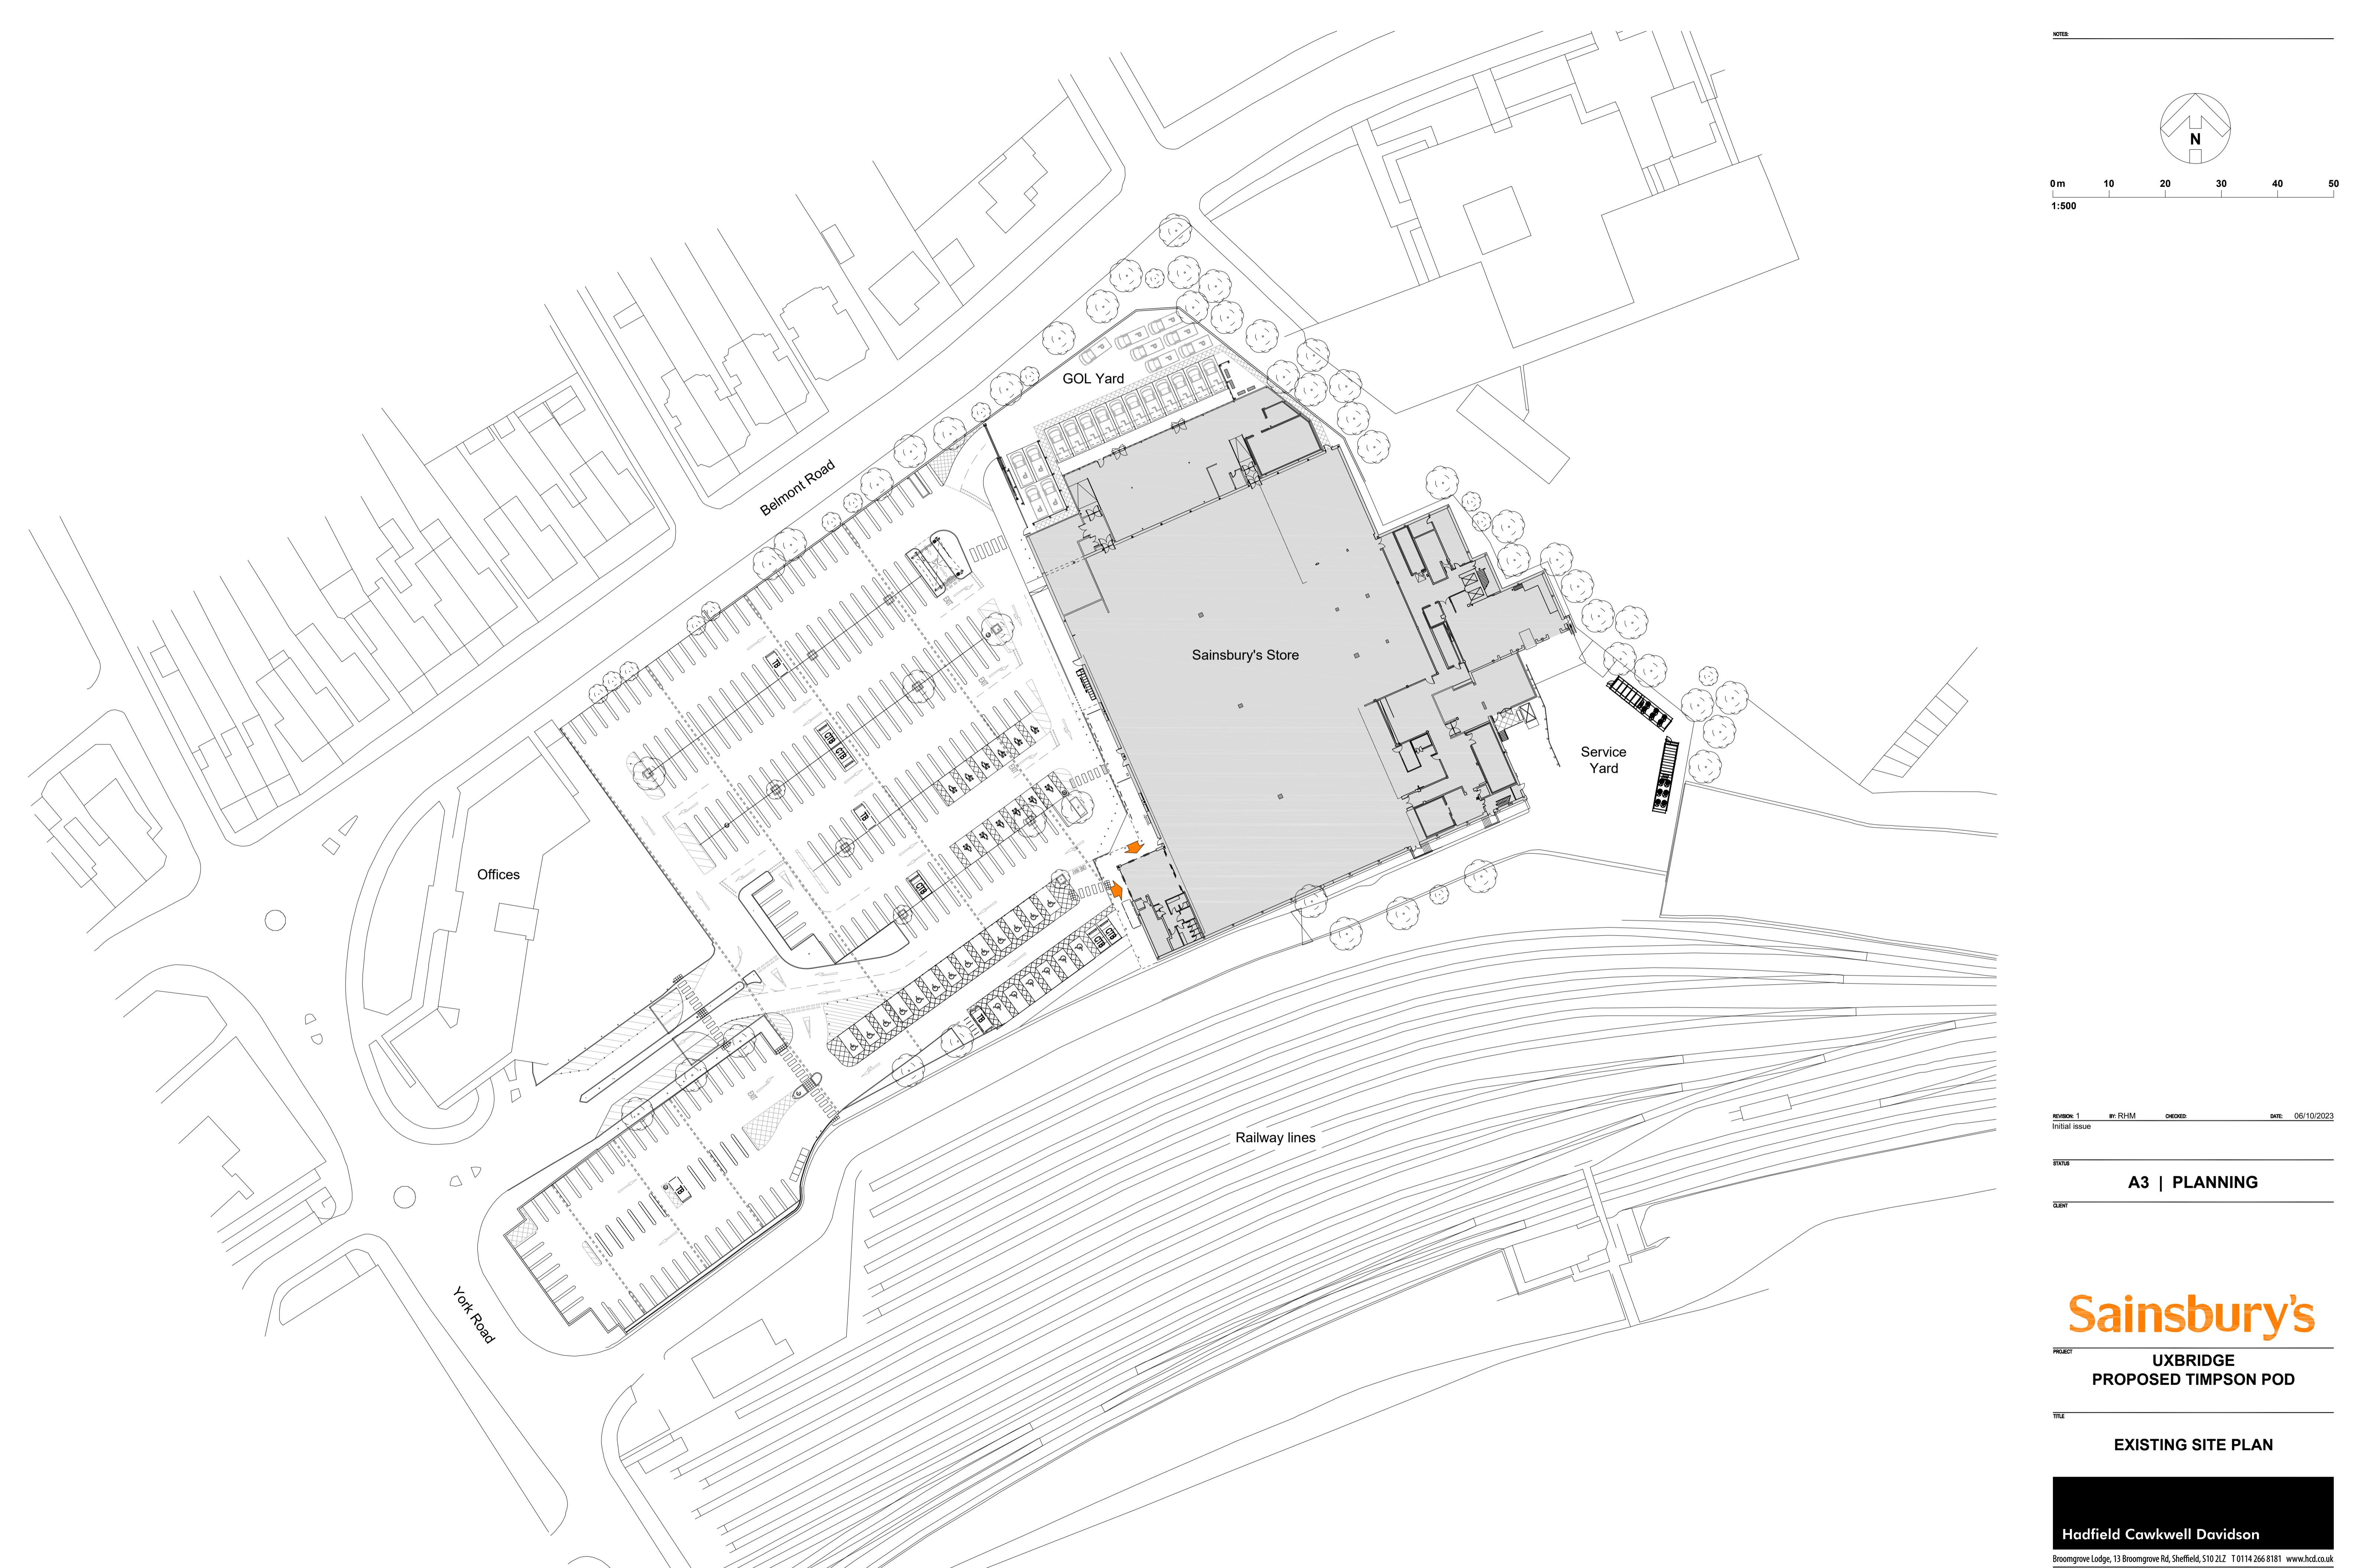



Hadfield Cawkwell Davidson

HCD PROJECT NO. 2021-249 | SCALE 1:500 @ A1 | REV. 1

ASSET ID: PROGRAMME CODE: AS-2133_2002 | ORIGINATOR: HCD | DIVISION: Z07 | LEVEL: SK-A-9349


S:\Architecture\2021\249\Drawings\DR - Plotsheets\Uxbridge\SK-A-9349 - Ex Site Plan - Uxbridge PL.dwg | ©HCD

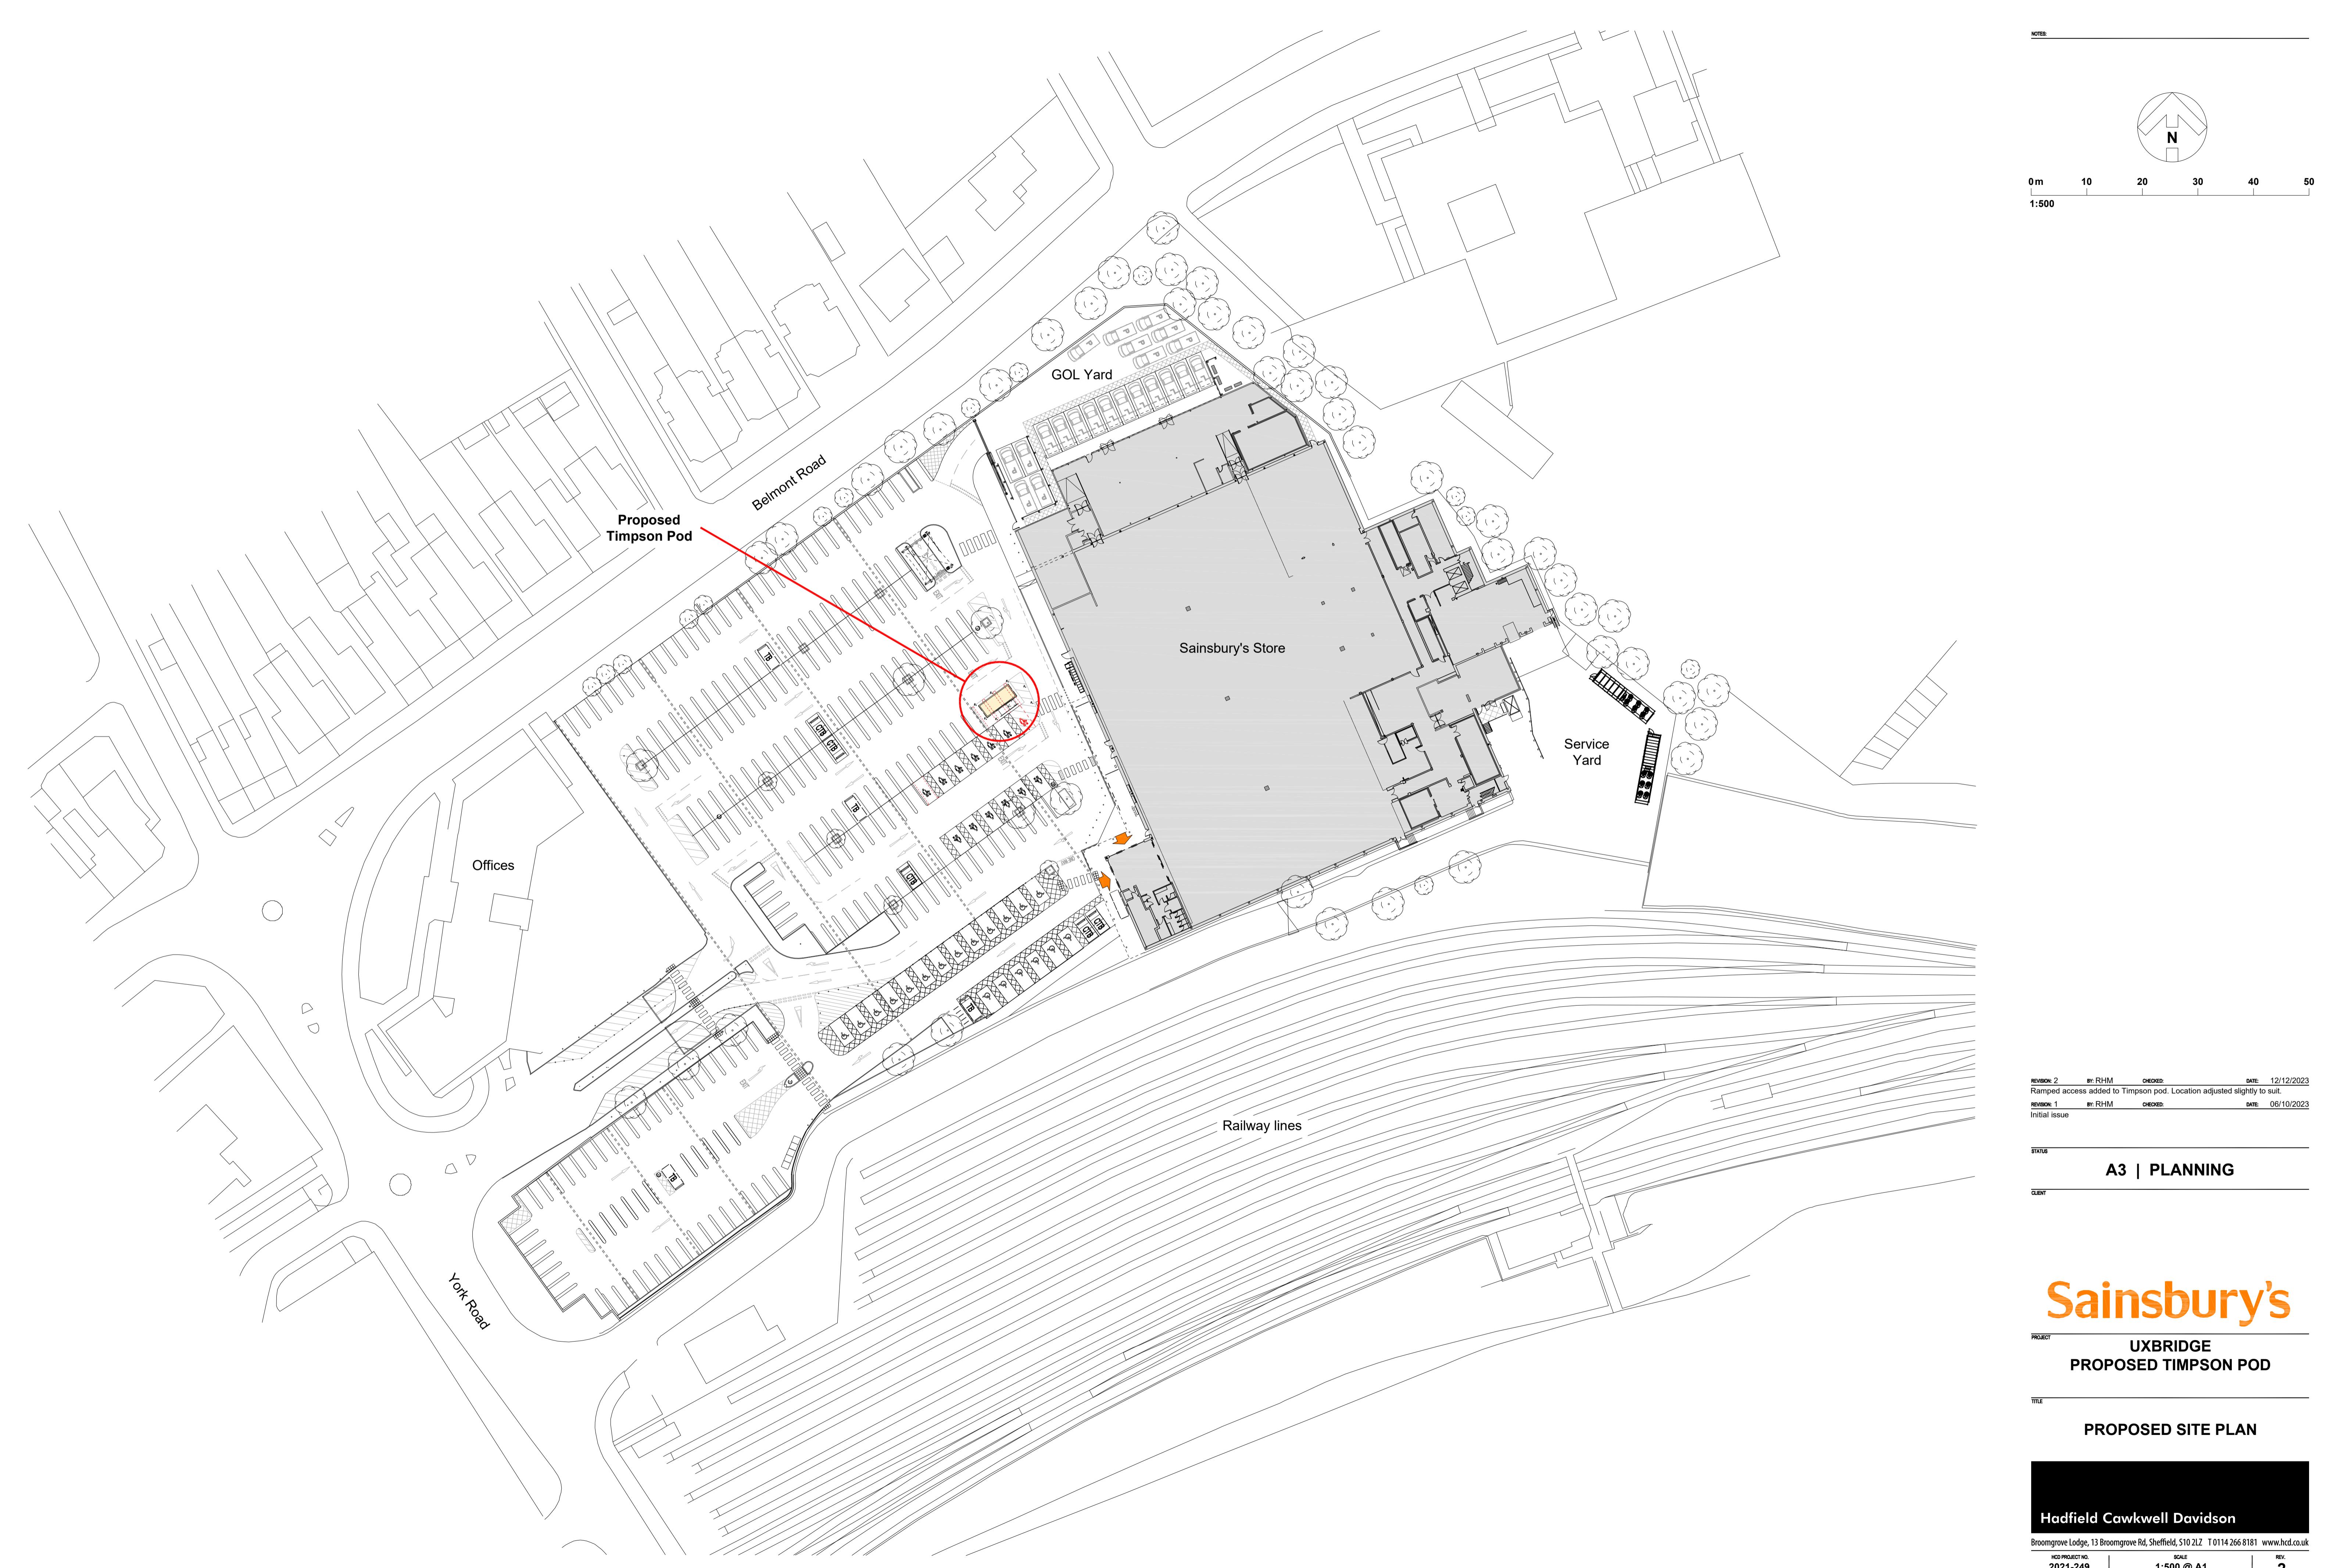

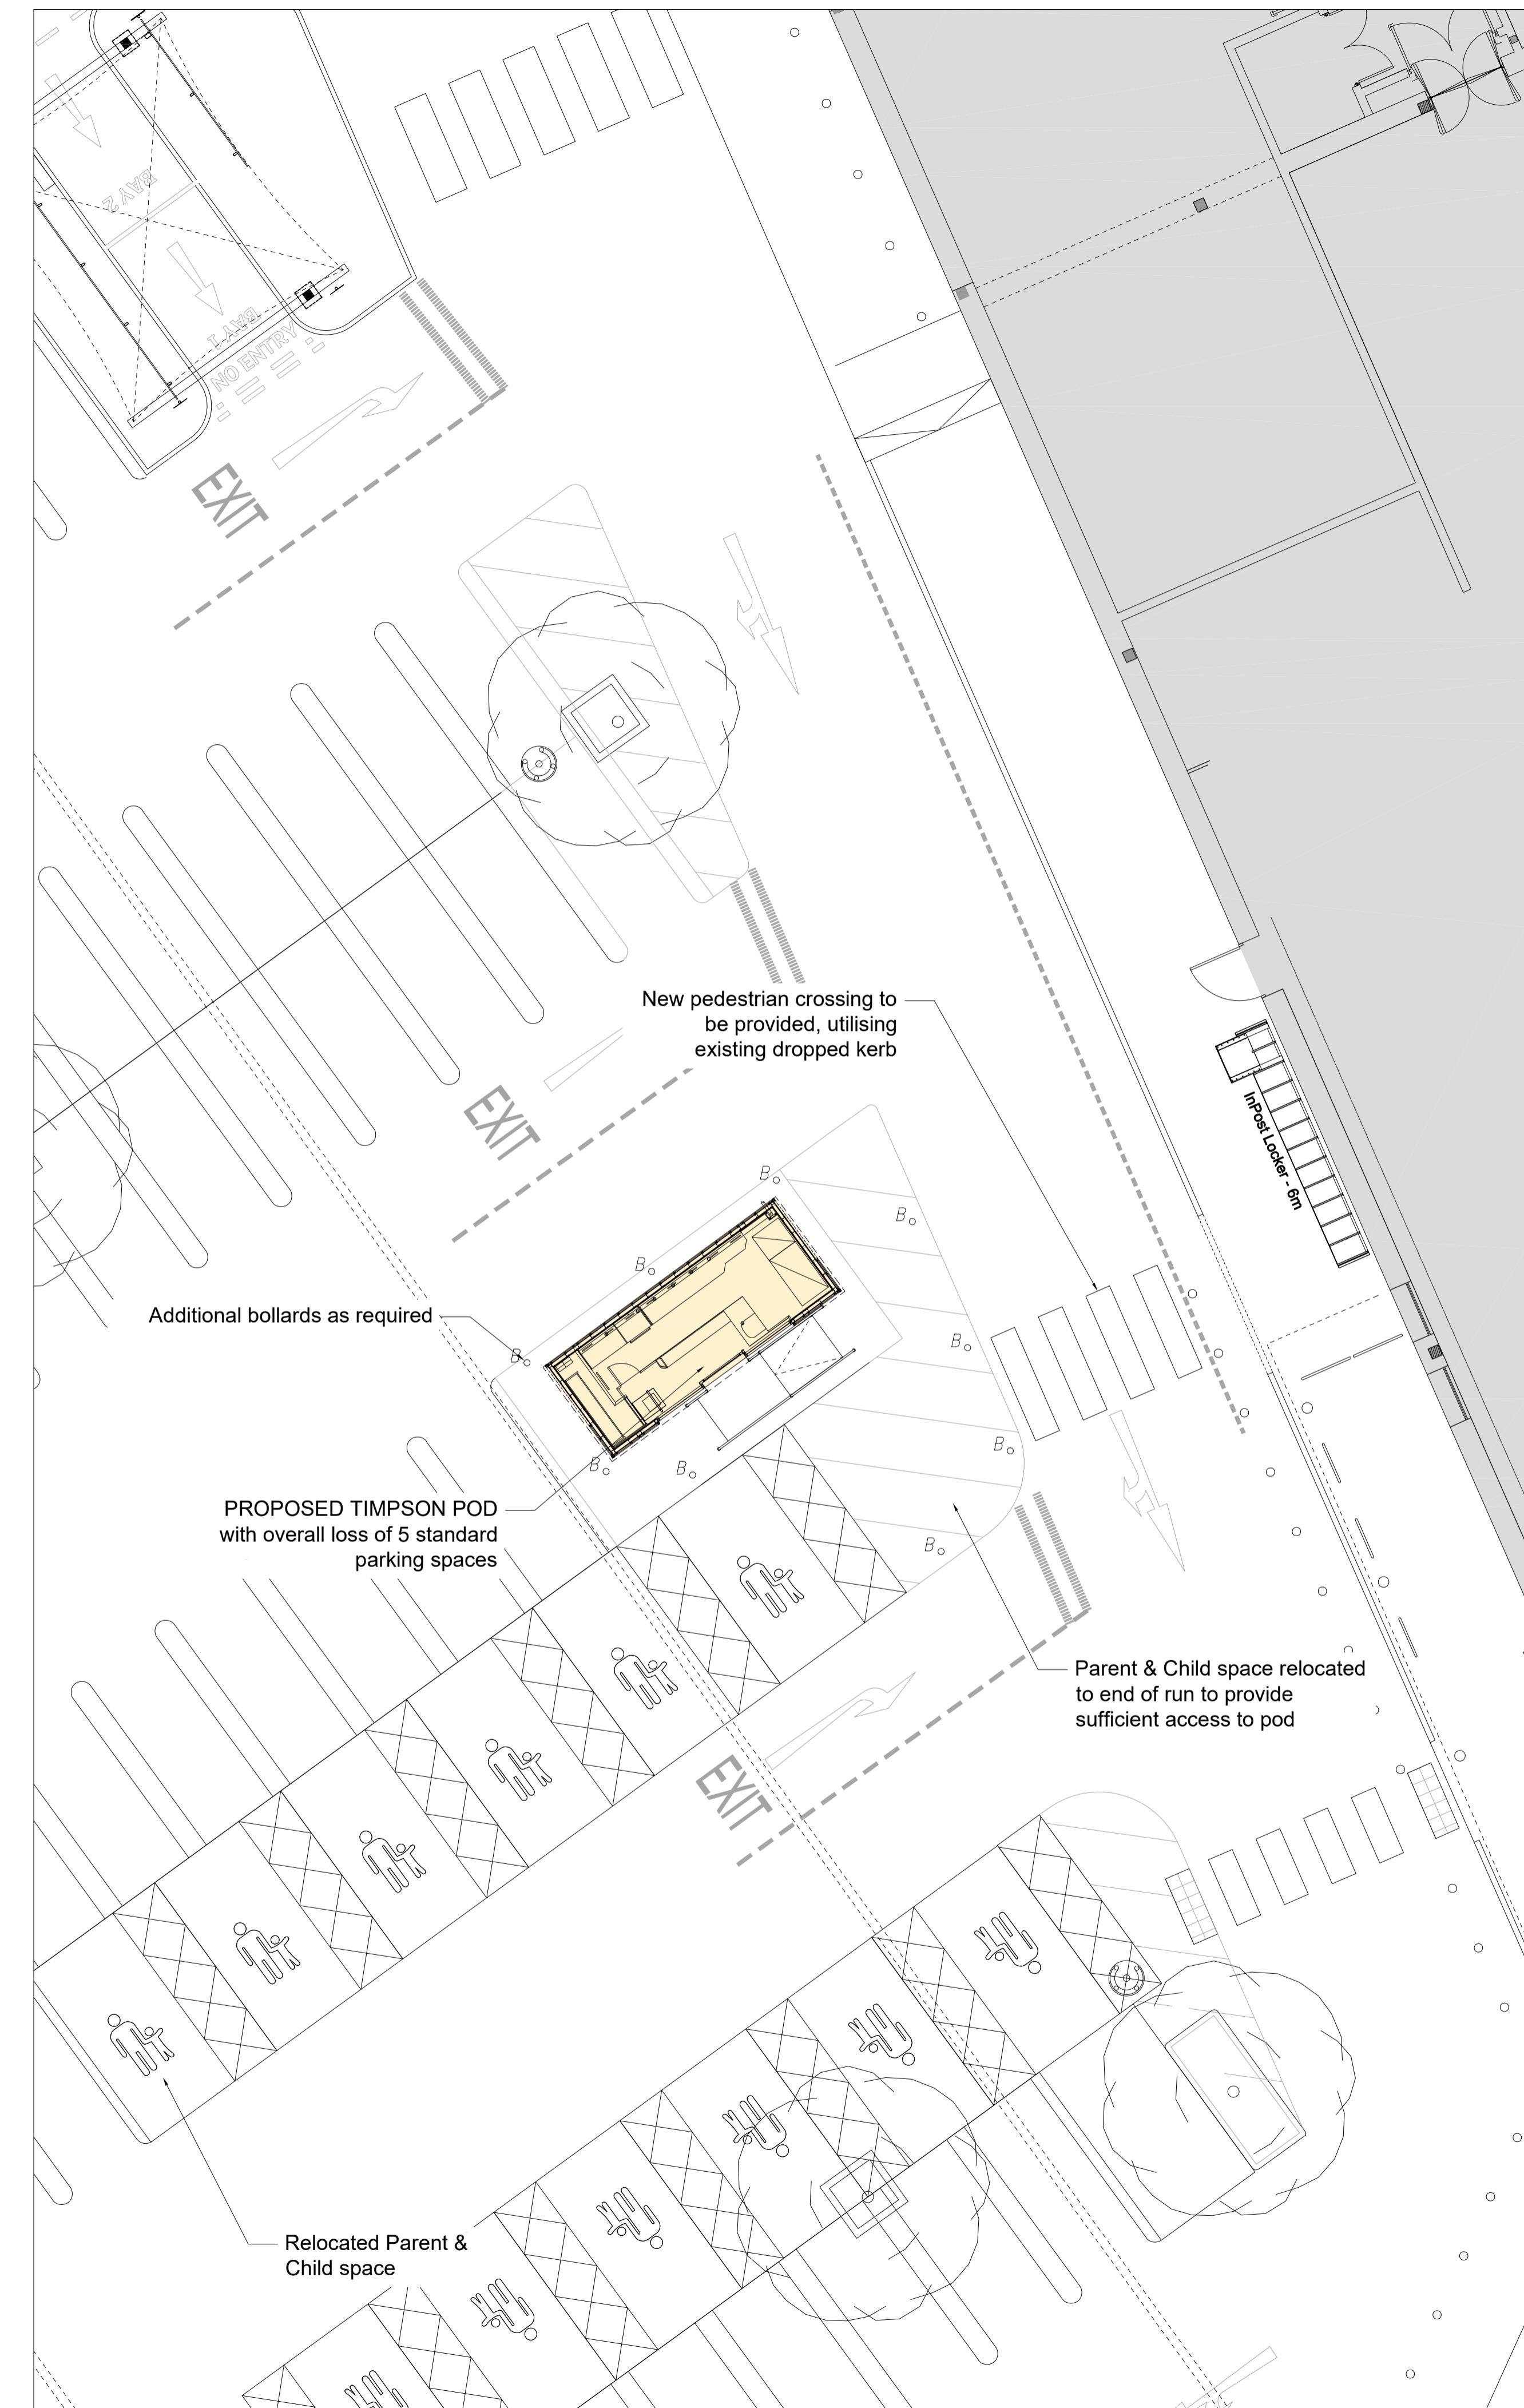

REFER TO SK-A-9125 FOR SIGNAGE INFORMATION


PROPOSED AREAS	sq ft	sq m
Gross Internal Area	156 sq ft	15 sq m
Gross External Area	185 sq ft	17 sq m

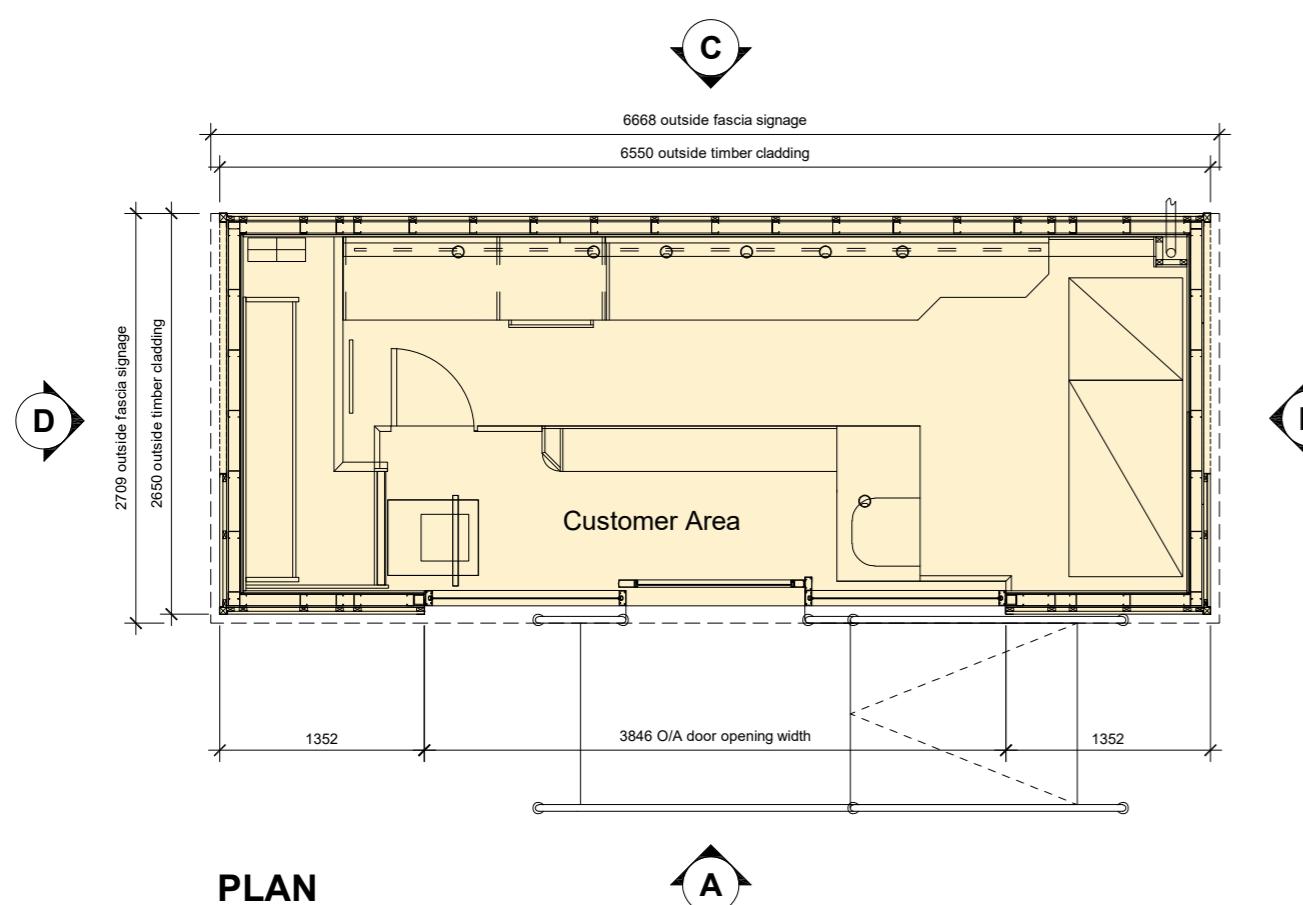


PLAN



ELEVATION A

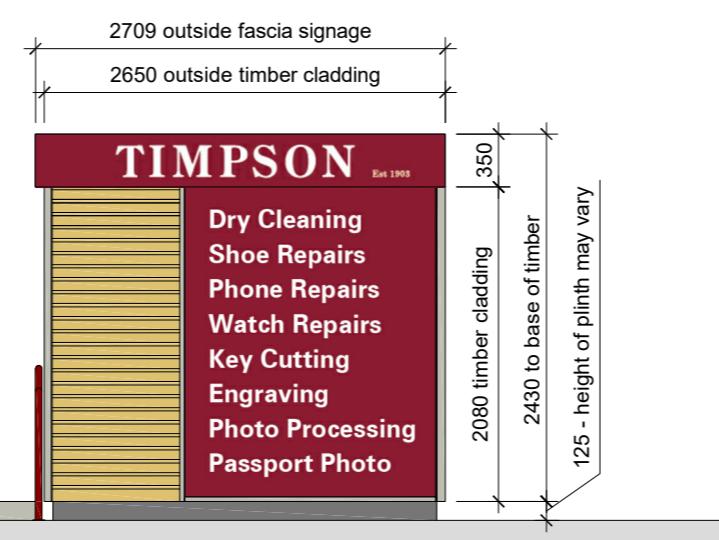

ELEVATION B

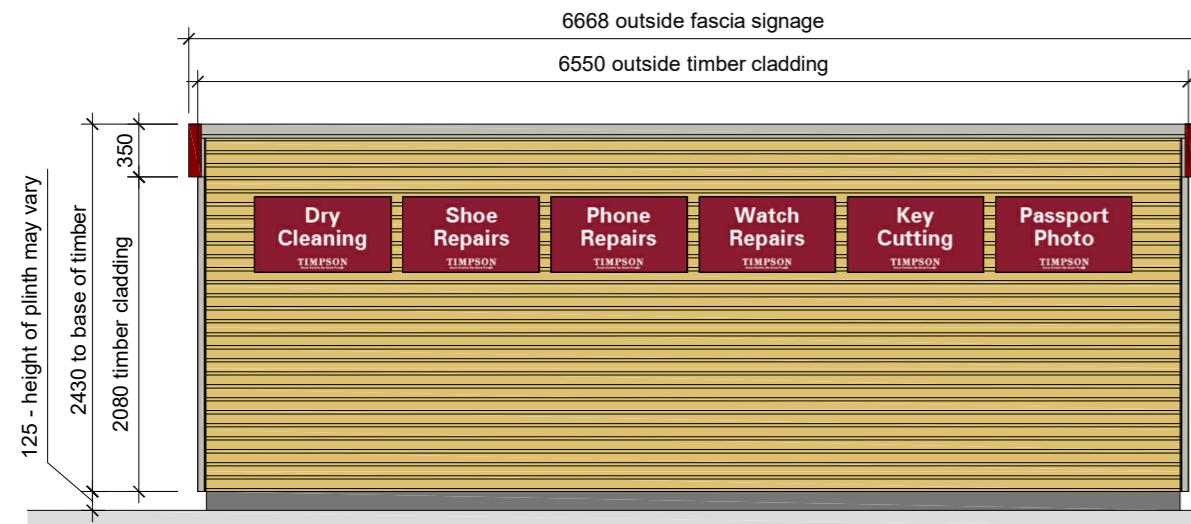

ELEVATION C



ELEVATION D

Roof
Protan roofing membrane. Colour: Light Grey RAL 7040

External finish
Larch timber cladding.

External Door/Screens
Aluminium glazed door and glazed side screens.
Polyester powder coated finish - Colour: Light Grey RAL 7044.

Fascia
2mm thick fabricated aluminium panel.
Colour: Burgundy RAL 3004.
With aluminium light box / back tray for internal illumination.

Handrail
Tubular handrail with steps and ramp, as required, to suit site levels. Colour: Burgundy RAL 3004 to match fascia.

Signage
2mm thick fabricated aluminium panel, with vinyl graphics applied.

REVISION: 1 BY: RHM CHECKED: DATE: 12/12/2023
Initial issue

STATUS

A3 | PLANNING

CLIENT

Sainsbury's

PROJECT
TIMPSION POD CONCESSIONS

TITLE
TIMPSION POD
6550mm x 2650mm
with rear signage & ramp

Hadfield Cawkwell Davidson

Broomgrove Lodge, 13 Broomgrove Rd, Sheffield, S10 2LZ T 0114 266 8181 www.hcd.co.uk

HCD PROJECT NO. 2021-249 | SCALE 1:50 @ A2 | REV. 1

ASSET-ID PROGRAMME CODE AS-XXXX 2002 | ORIGINATOR HCD | DIVISION Z05 | LEVEL ZZ | TYPE - ROLE - NUMBER SK-A-9115

0m 1 2 3 4 5