




EXISTING FIRST FLOOR PLAN 1:100 SCALE

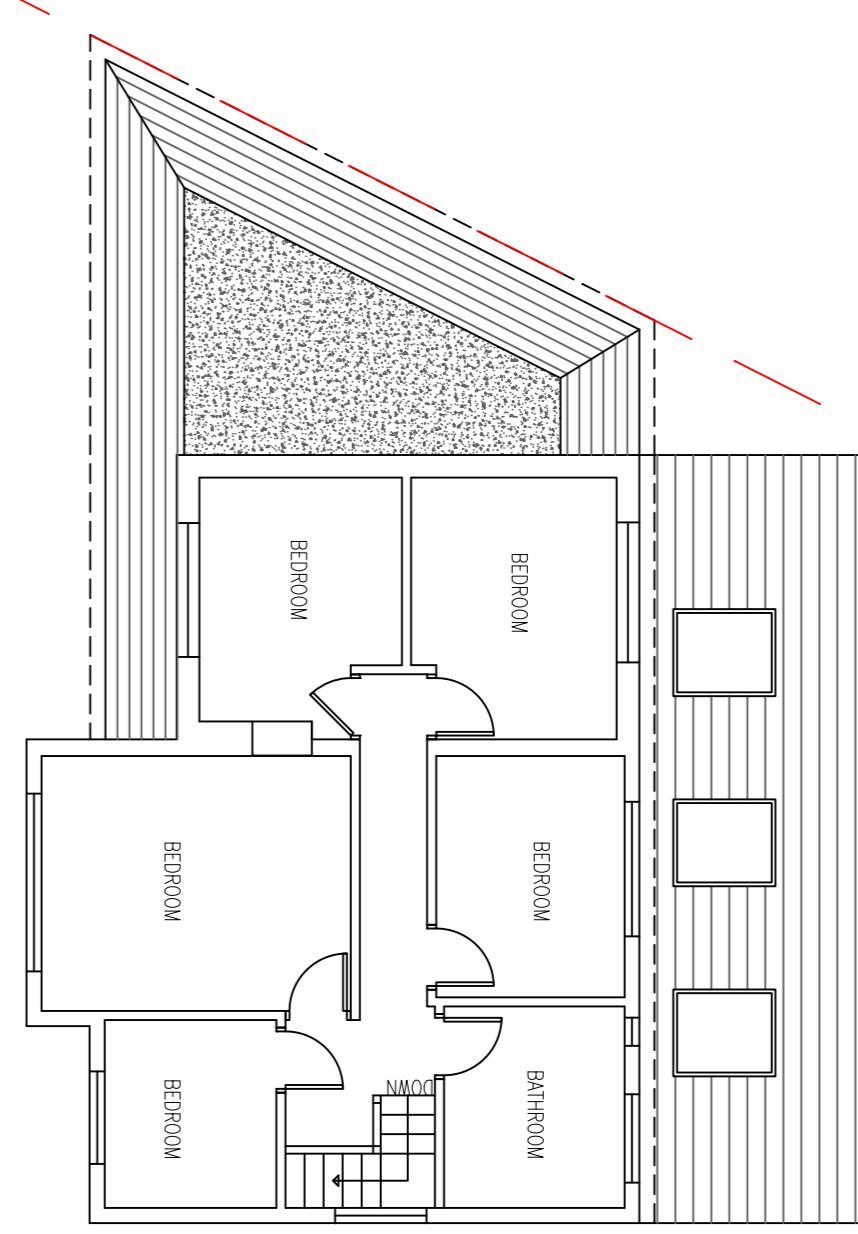


PROPOSED FIRST FLOOR PLAN 1:100 SCALE

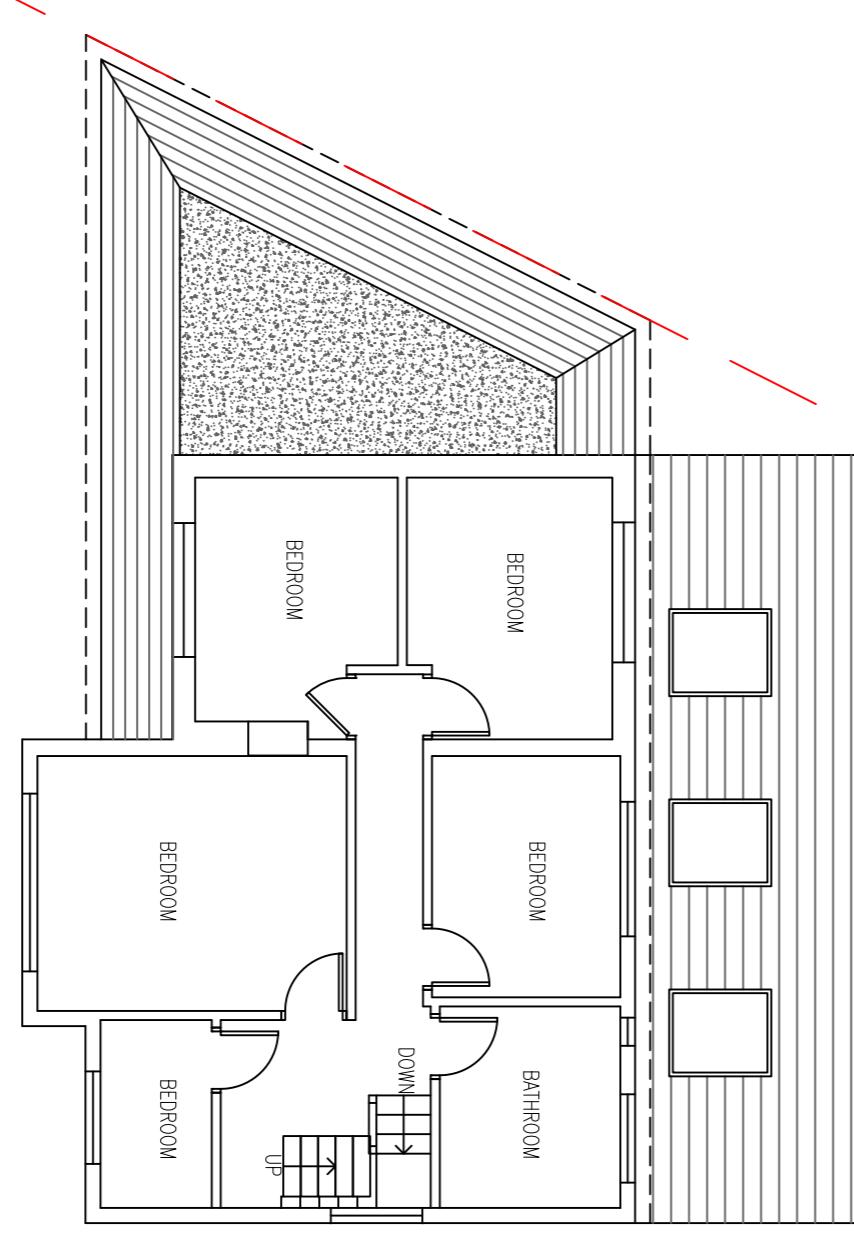

EXISTING ROOF PLAN 1:100 SCALE

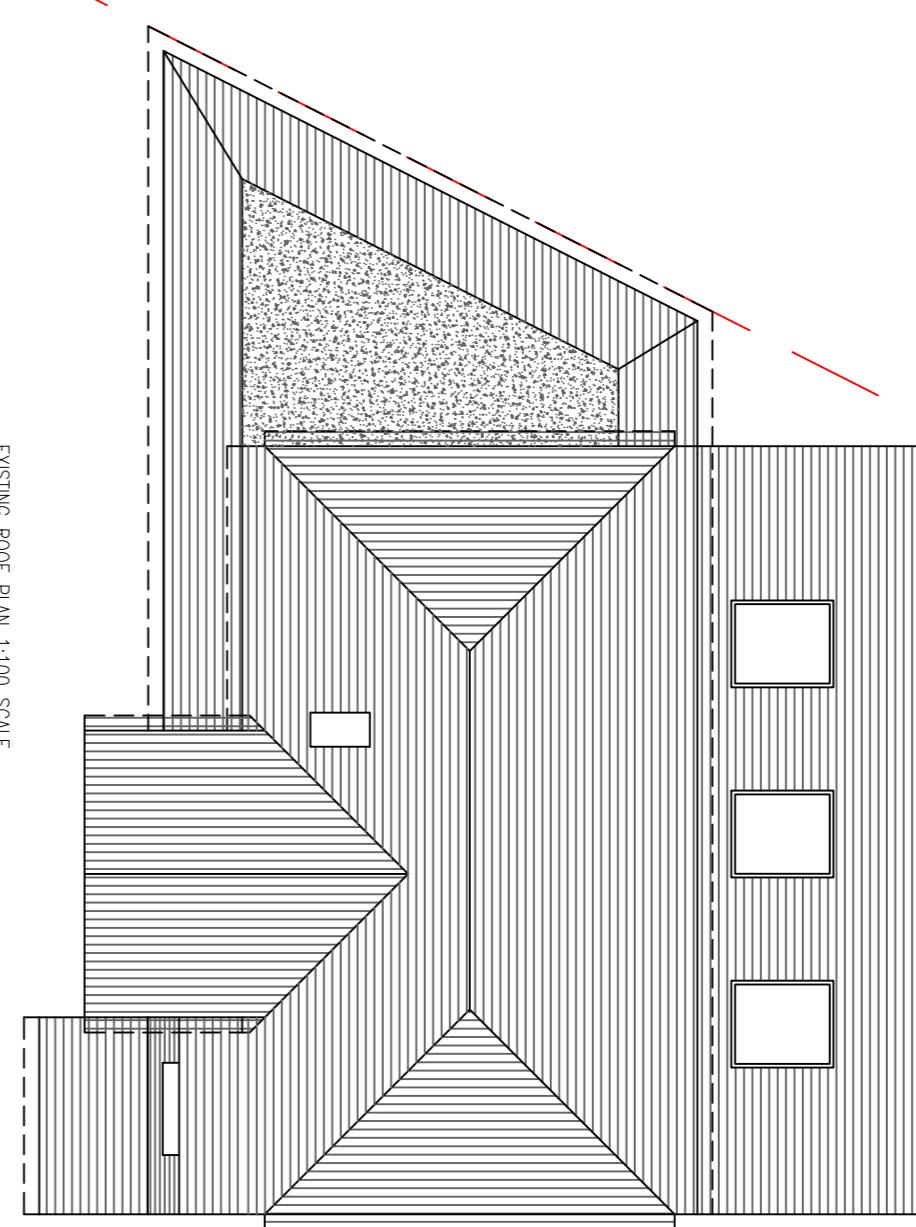


PROPOSED ROOF PLAN 1:100 SCALE

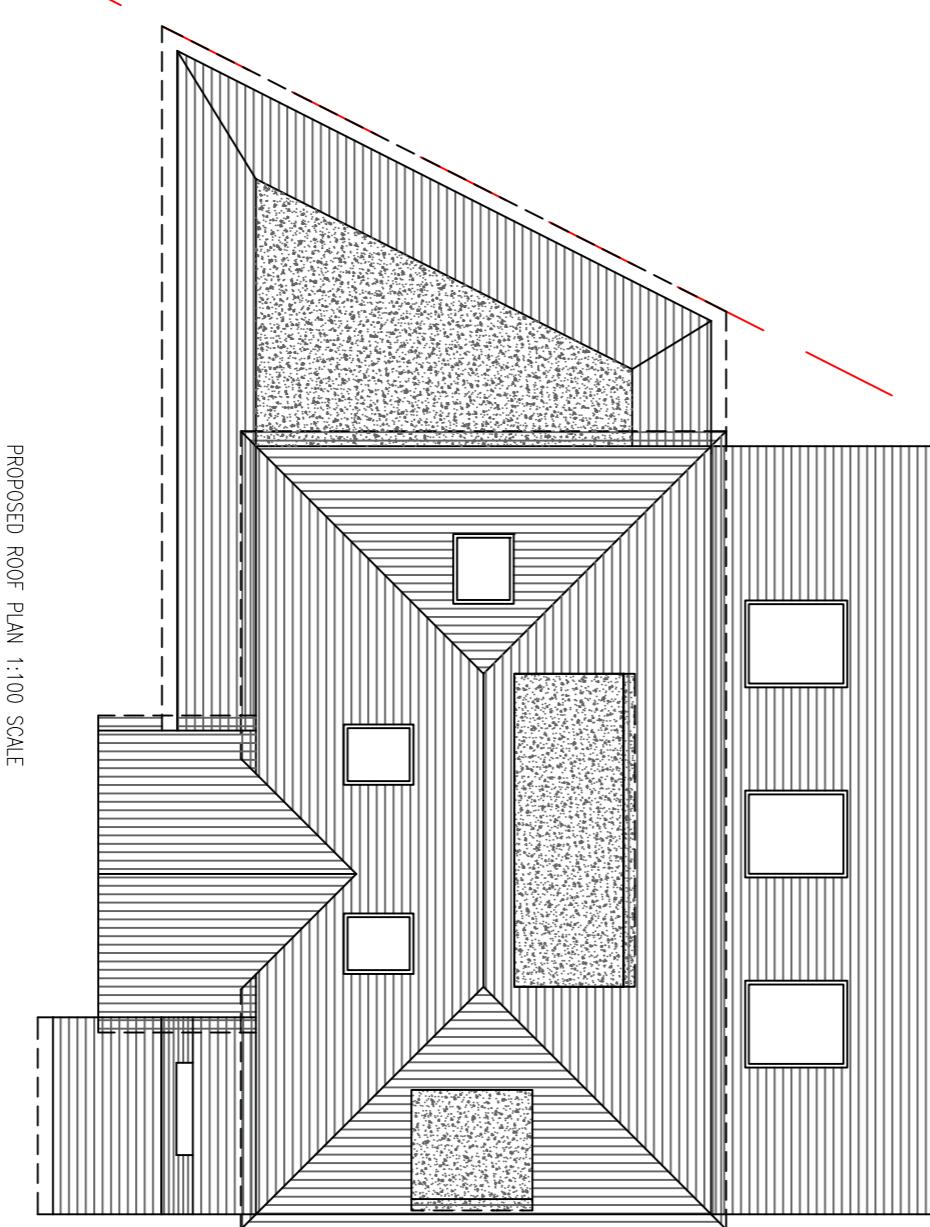

DESCRIPTION:  
PROPOSED LOFT CONVERSION WITH  
REAR DORMERS

CLIENT: MRS SIMMI JOHAL  
SITE ADDRESS: 11 COURT DRIVE  
UXBRIDGE UB10 0BL

SCALE: 1:100 @ A1  
DRAWING NUMBER: PLASB/2  
DATE: FEB 2025  
REVISIONS:

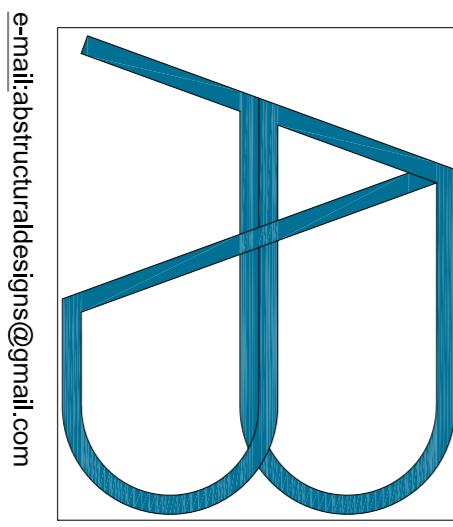

email: [emilialiastructuraldesigns@gmail.com](mailto:emilialiastructuraldesigns@gmail.com)

DISCLAIMER:  
THESE DRAWINGS SHOULD BE APPROVED  
BY LOCAL AUTHORITY OR APPROVED  
INSPECTOR BEFORE WORK CAN START.  
DO NOT SCALE FROM DRAWING  
MEASUREMENTS TO BE TAKEN ON SITE.  
PARTY WALL (EECT) ACT 1997 TO BE  
AGREE WITH ADJOINING NEIGHBORS BY  
CLIENT BEFORE COMMENCING WORKS.  
ALL WORKS INCLUDING FOUNDATIONS,  
WASTE LINES, GUTTERING TO BE WITHIN  
BOUNDARY LINES OF SITE.

1:100 scale bar  
0m 1m 2m 3m 4m 5m 6m 7m 8m 9m 10m  
10ft 20ft 30ft