



01 - GROUND FLOOR PLAN


02 - ROOF PLAN

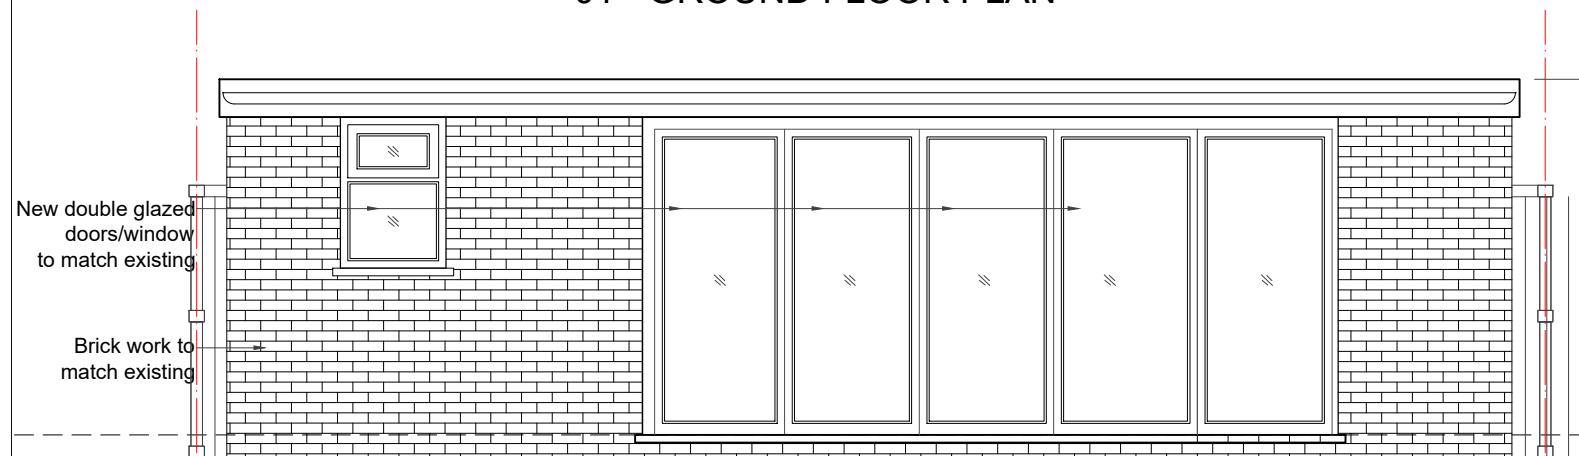


03 - FRONT ELEVATION

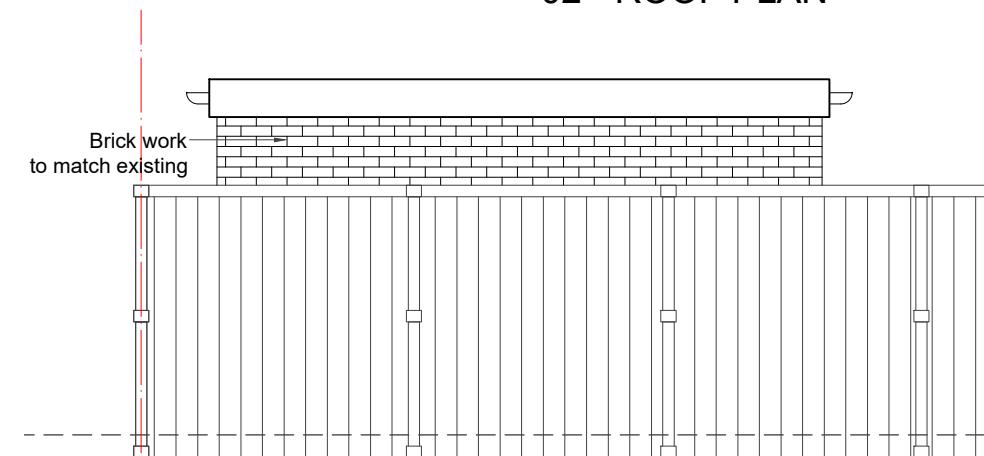

04 - LEFT SIDE ELEVATION

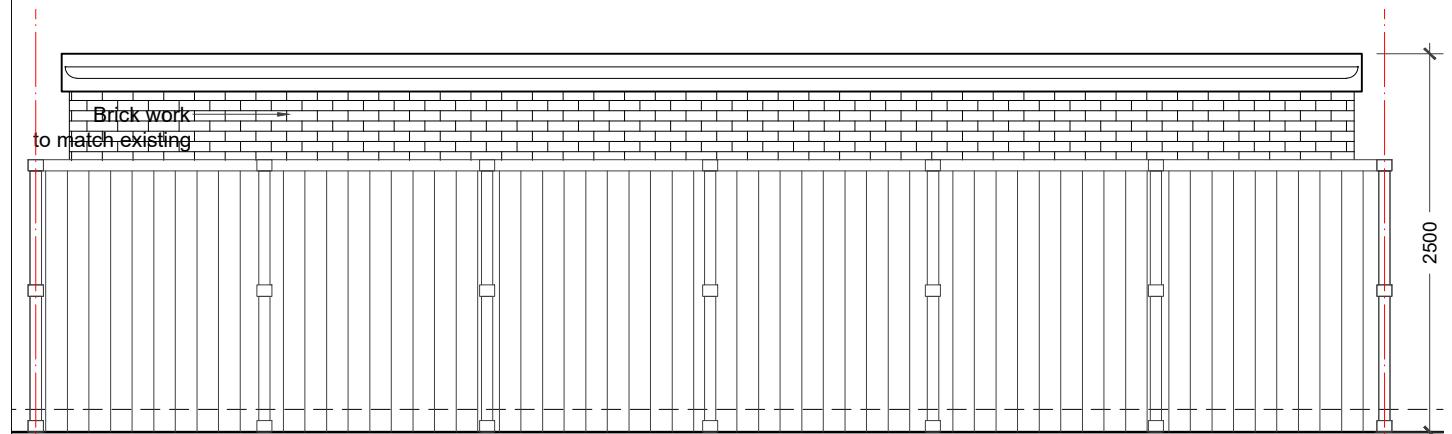

05 - REAR ELEVATION

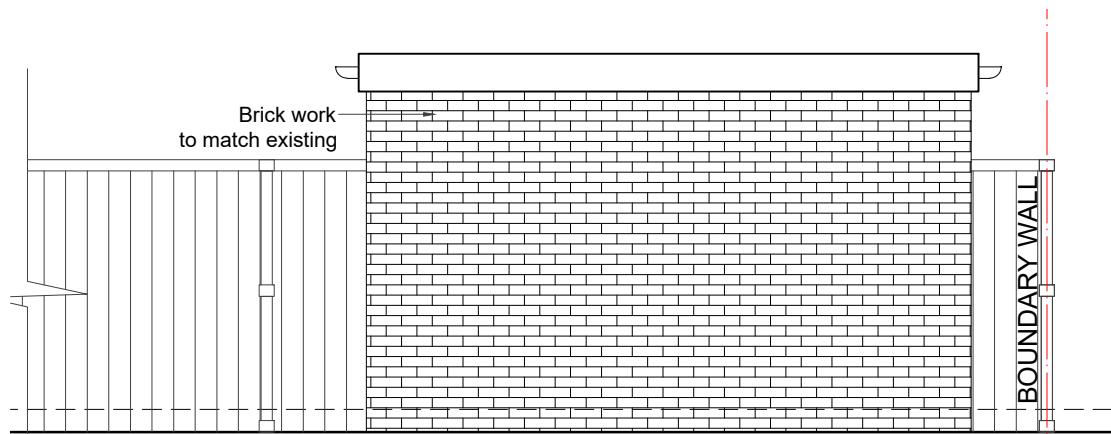

06 - RIGHT SIDE ELEVATION

0 1 2m 3 4 5m
Scale

NOTES

- Dimensions are not to be scaled from this drawing by contractors. The contractor is requested to check all dimensions before the work started.
- Report any discrepancies to the client or architect before undertaking the work described in the drawings.
- Dimensions are approximate site dimensions and are to be verified by the contractor on site before any fabrication/site works i.e. foundations etc occur
- Contractor is responsible for all temporary propping to existing structure

REVISIONS			
NO.	DESCRIPTION	DATE	BY

LAWFULNESS CERTIFICATE

DESIGN ENDEAVOURS LTD

M: 07824773079, 07869580774
E: design.endeavour@gmail.com

Project	12 LAVENDER ROAD UXBRIDGE, UB8 3PL		
Title	PROPOSED OUTBUILDING		
Scale	1:50@A3	Drawn	MZ
Job No.	DE-1278/25	Drawing No.	PD-12LR-05
Rev.	-	Date	OCT-25