

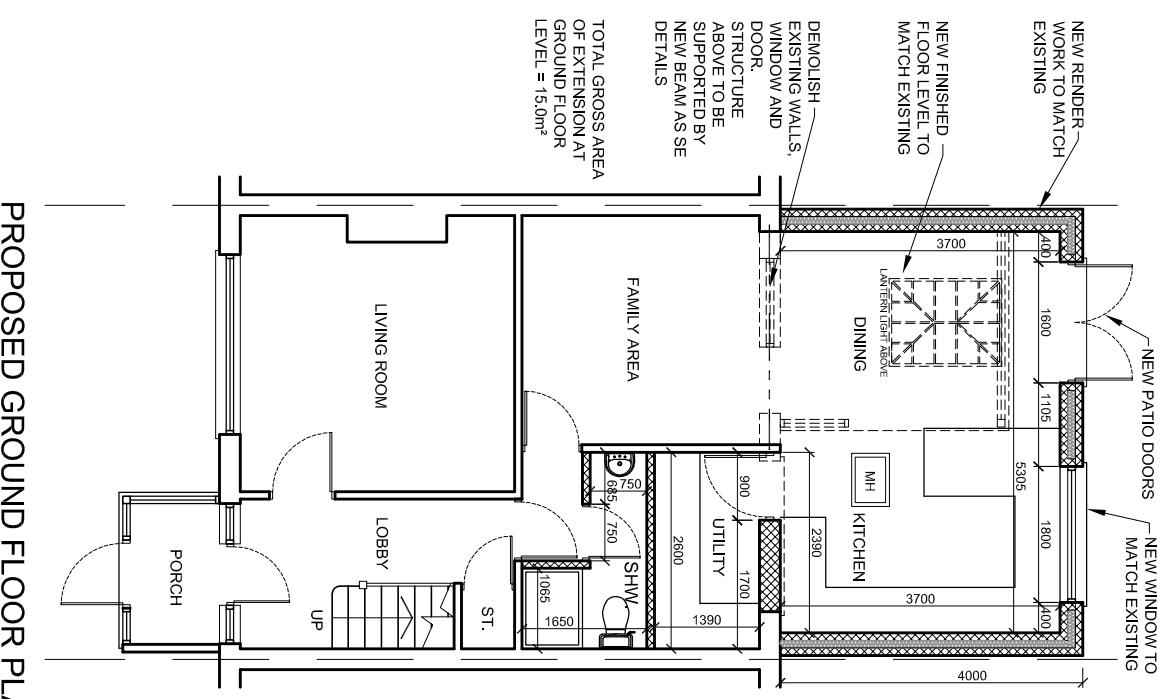
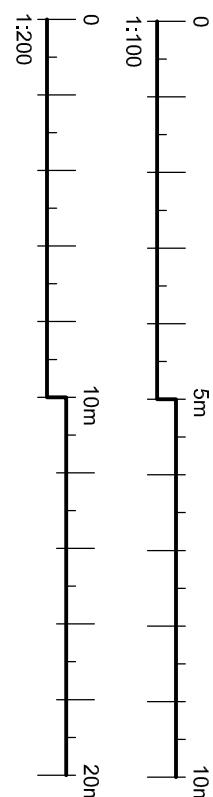


NEW RENDER WORK TO MATCH EXISTING
NEW FINISHED FLOOR LEVEL TO MATCH EXISTING
EXISTING WALLS, DOOR,
STRUCTURE ABOVE TO BE SUPPORTED BY NEW BEAM AS SE
DEMOULISH —
TOTAL GROSS AREA OF EXTENSION AT GROUND FLOOR LEVEL = 15.0m²

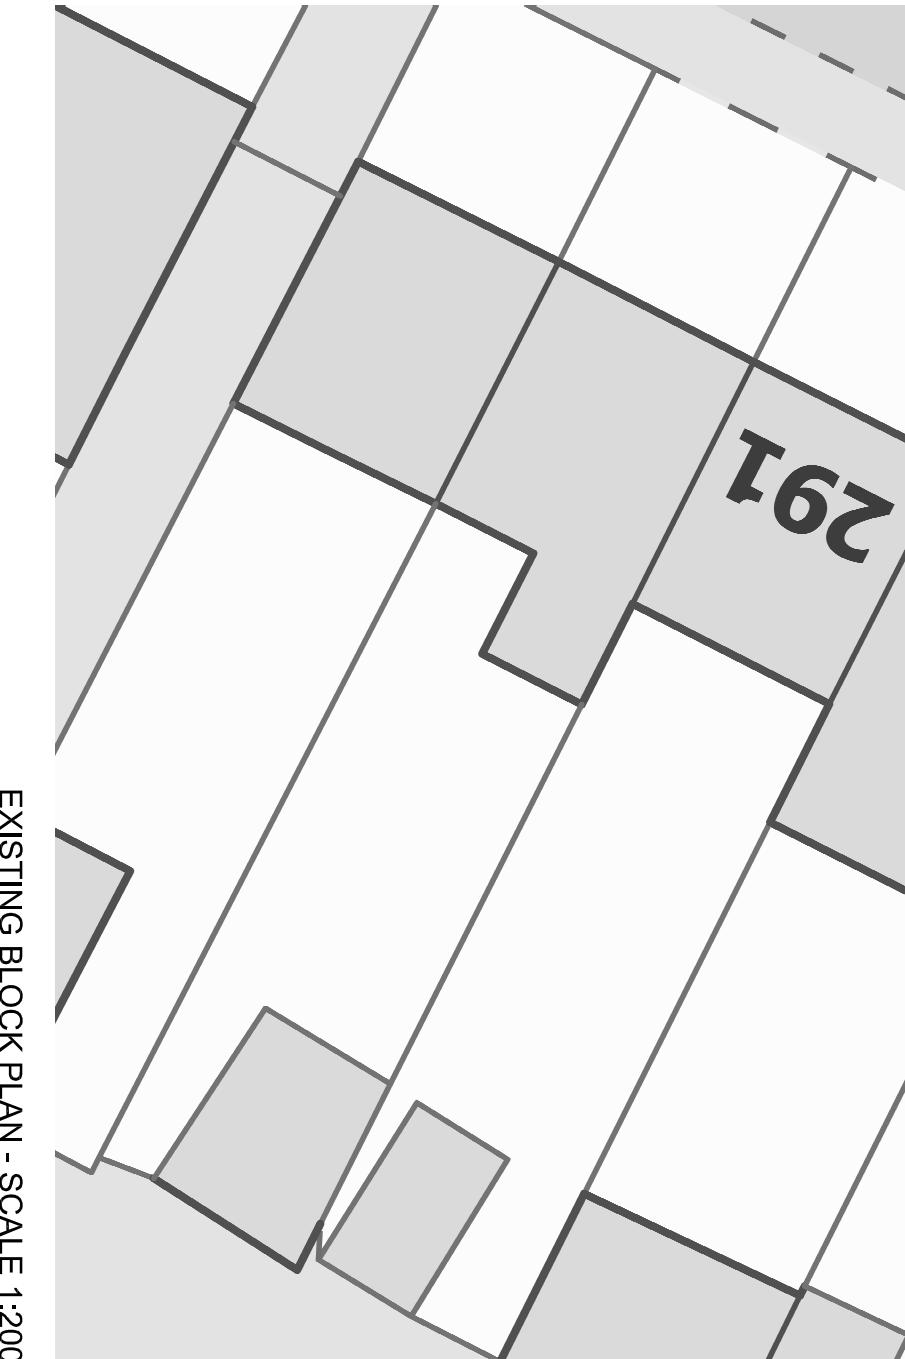


PROPOSED GROUND FLOOR PLAN


PROPOSED ROOF PLAN

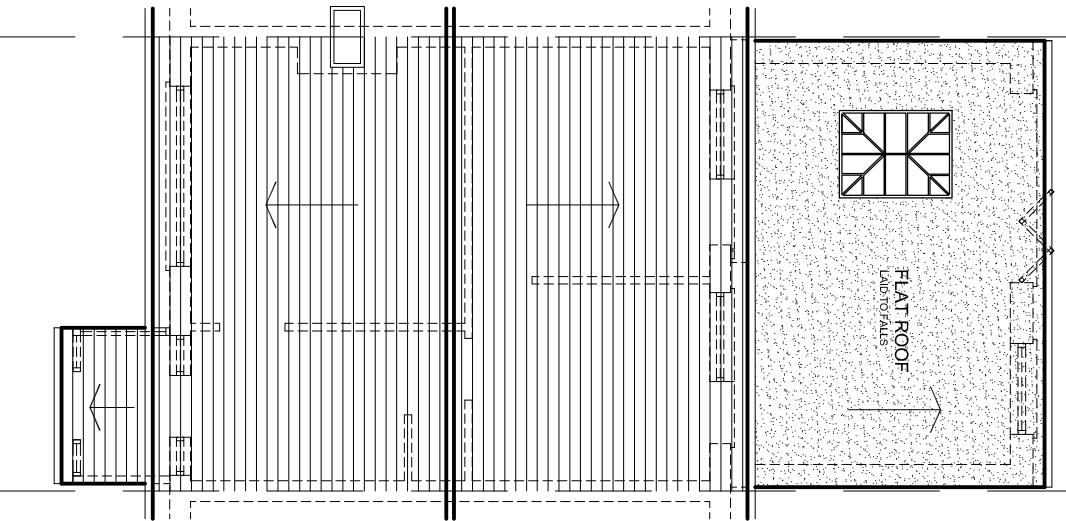

The Contractor is to check all dimensions on site and report any discrepancies to the Contract Administrator. This drawing is to be read in conjunction with all other standard documentation.

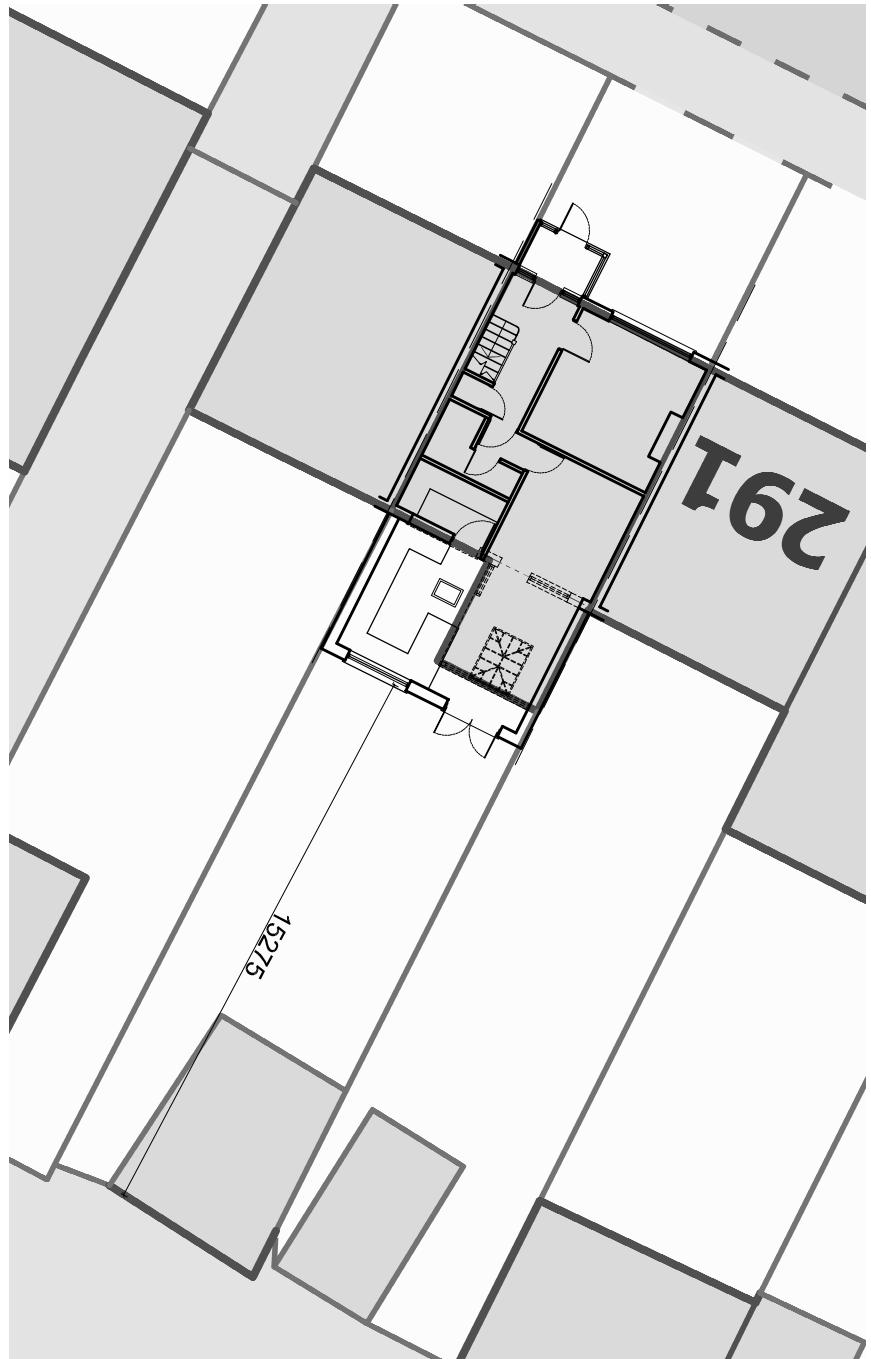

EXISTING BLOCK PLAN - SCALE 1:200

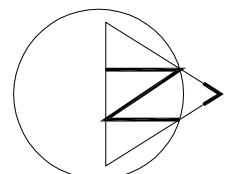

93 Colmanende Crescent,
Orpington, Kent BR5 2RA
020 3004 9238
07931 931 035
s.nagpal@dapconsultants.co.uk
www.dapconsultants.co.uk

project : 293 Station road
Hayes
drawing title :

Proposed Floor Plans

rev.	description	date	chkd.
drawn: SN	chkd: SS	date: 19.09.2023	
status: Prior Approval		scale: 1:100@A3	
proj no: 2465	dig no: 02	rev no:	