




The Contractor is to check all dimensions on site and report any discrepancies to the Contract Administrator. This drawing is to be read in conjunction with all other standard documentation.

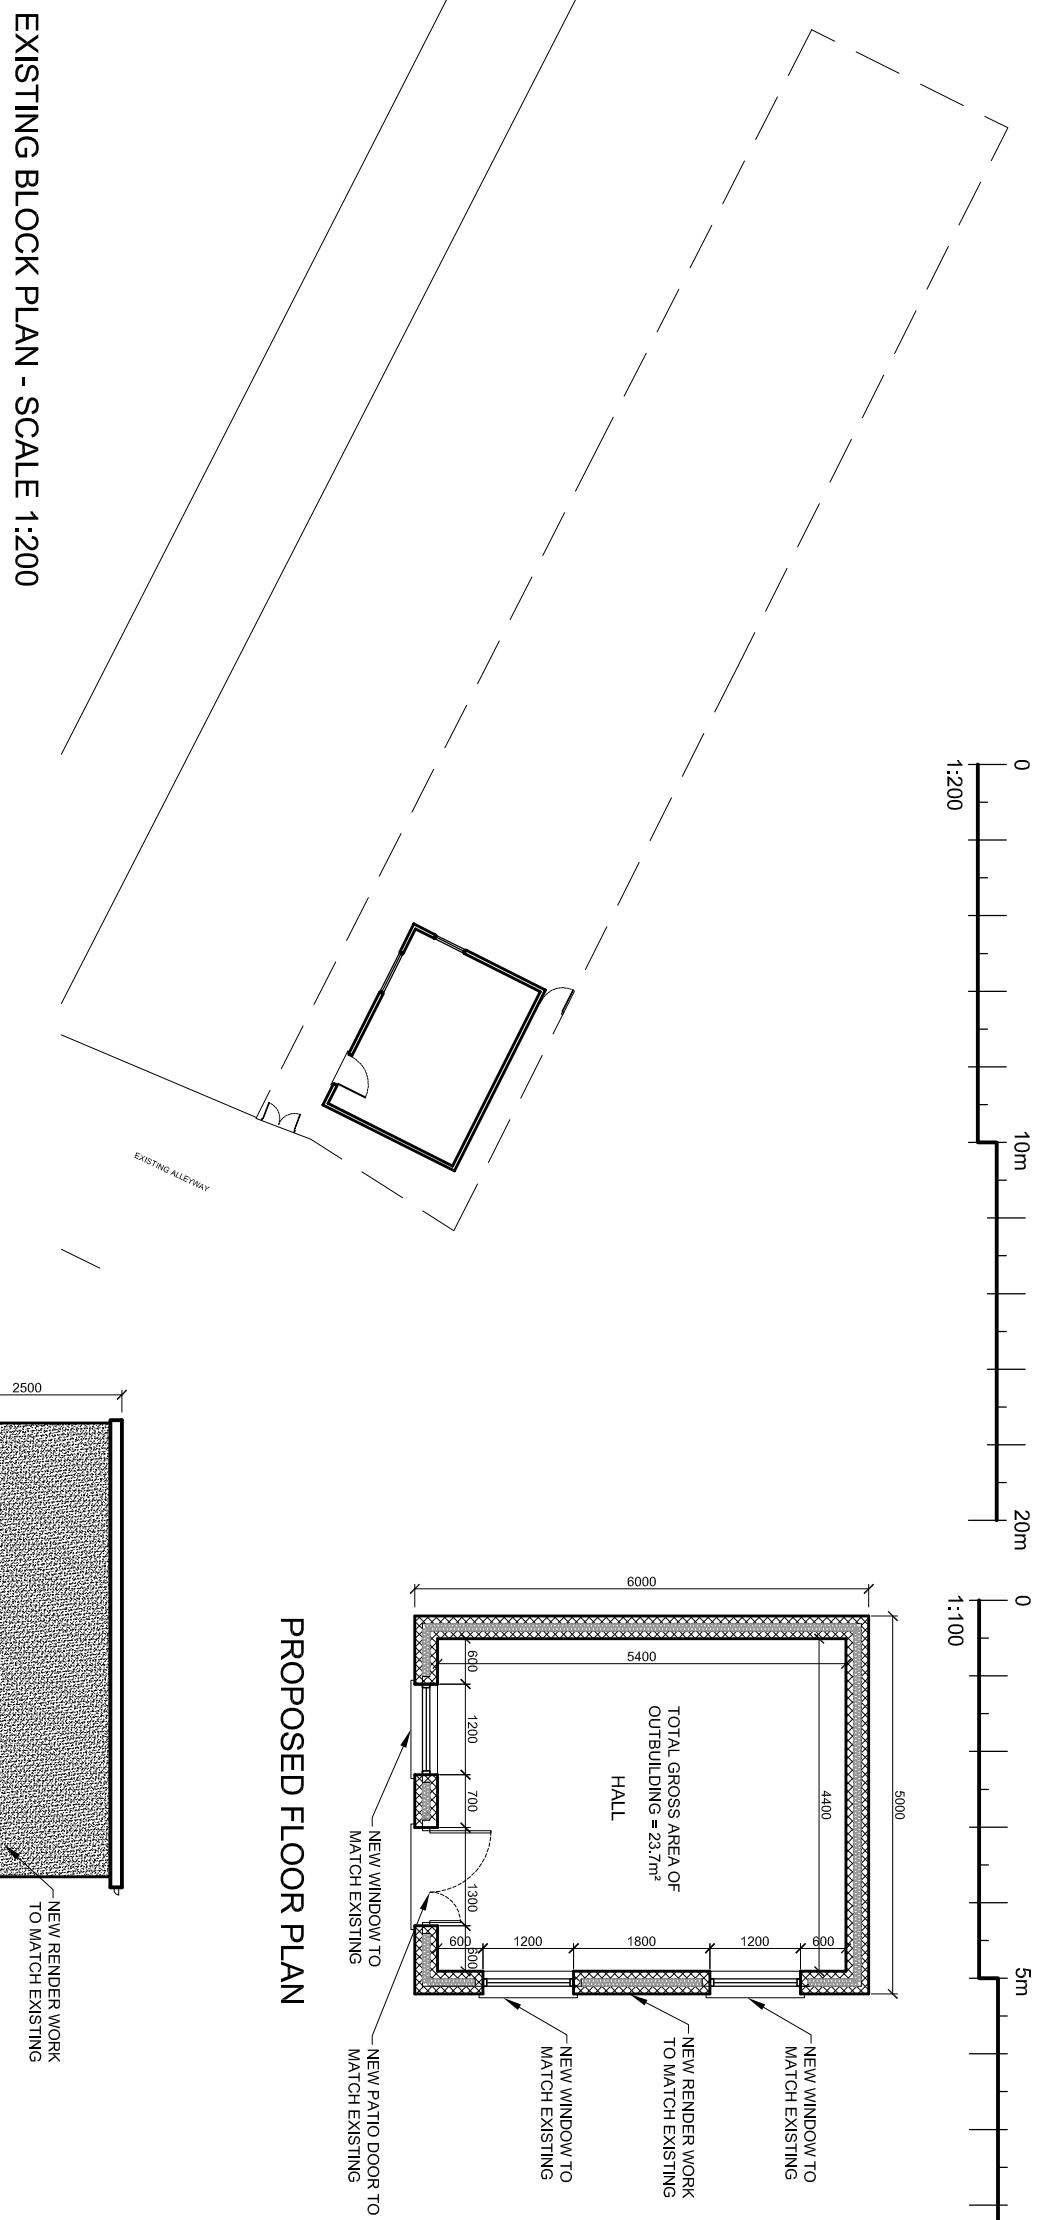


PROPOSED FLOOR PLAN

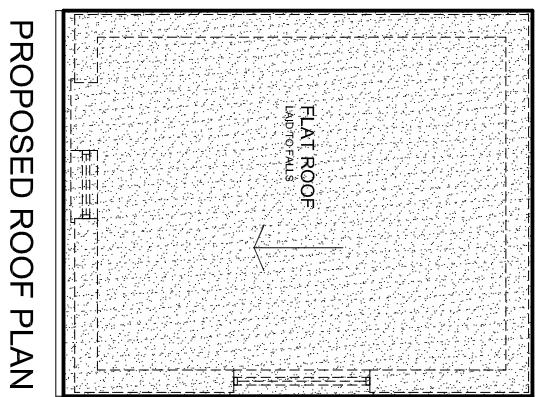

PROPOSED ROOF PLAN

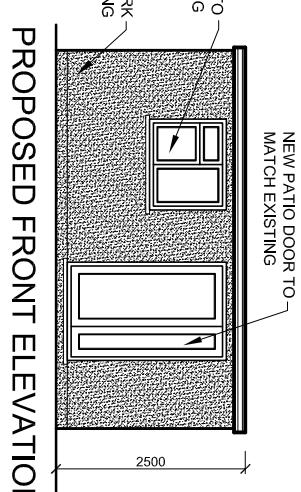

PROPOSED FRONT ELEVATION

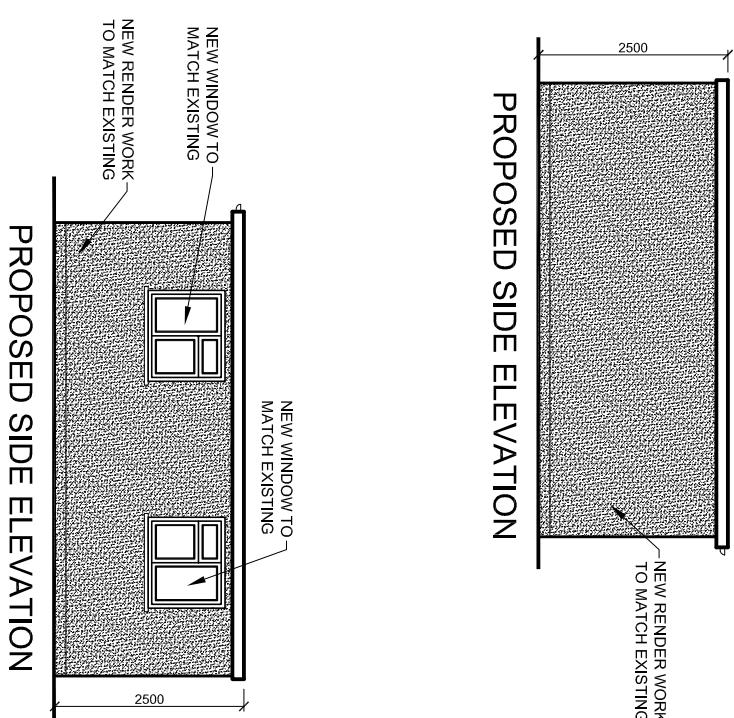

PROPOSED SIDE ELEVATION

rev.	description	date	chkd.
	93 Colmanende Crescent, Orpington, Kent BR5 2RA 020 3004 9238 07931 931 035 s.nagpal@dapconsultants.co.uk www.dapconsultants.co.uk		



project : 293 Station road  
Hayes

drawing title :

Proposed Floor Plans and Elevations

drawn: SN	chkd: SS	date: 19.09.2023
status: <b>Permitt. Developt.</b>		scale: 1:100@A3

PROPOSED BLOCK PLAN - SCALE 1:200

