




East Elevation

Scale 1:100



South Elevation

Scale 1:100

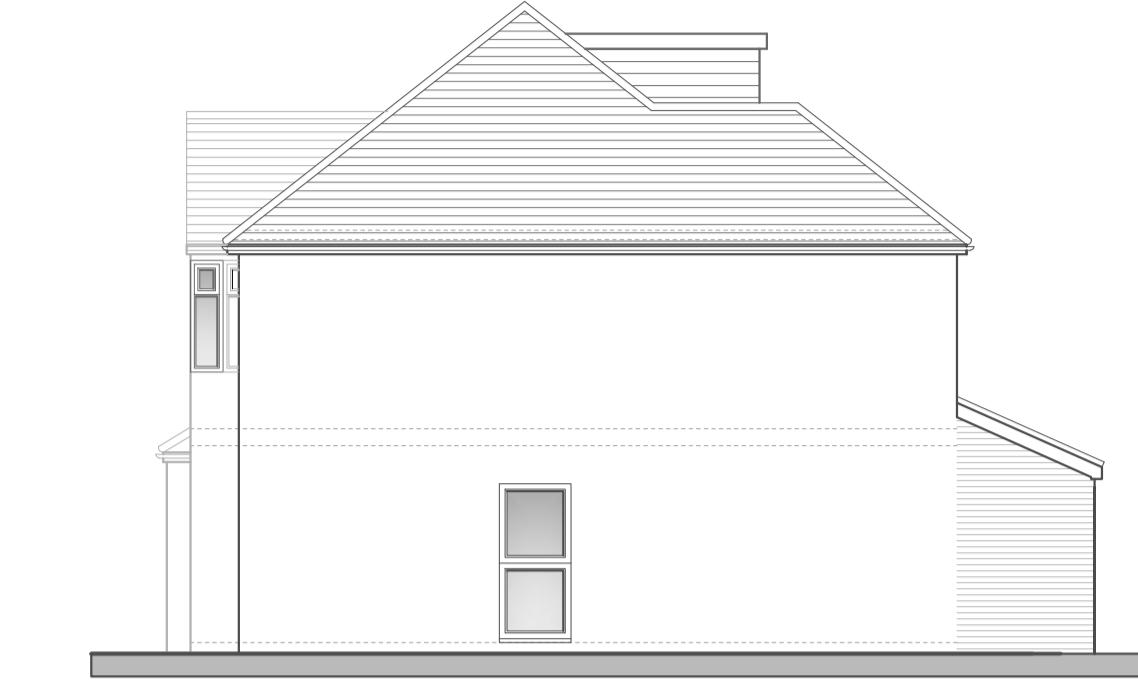

North Elevation

Scale 1:100




West Elevation

Scale 1:100




Ground Floor Plan

Scale 1:50

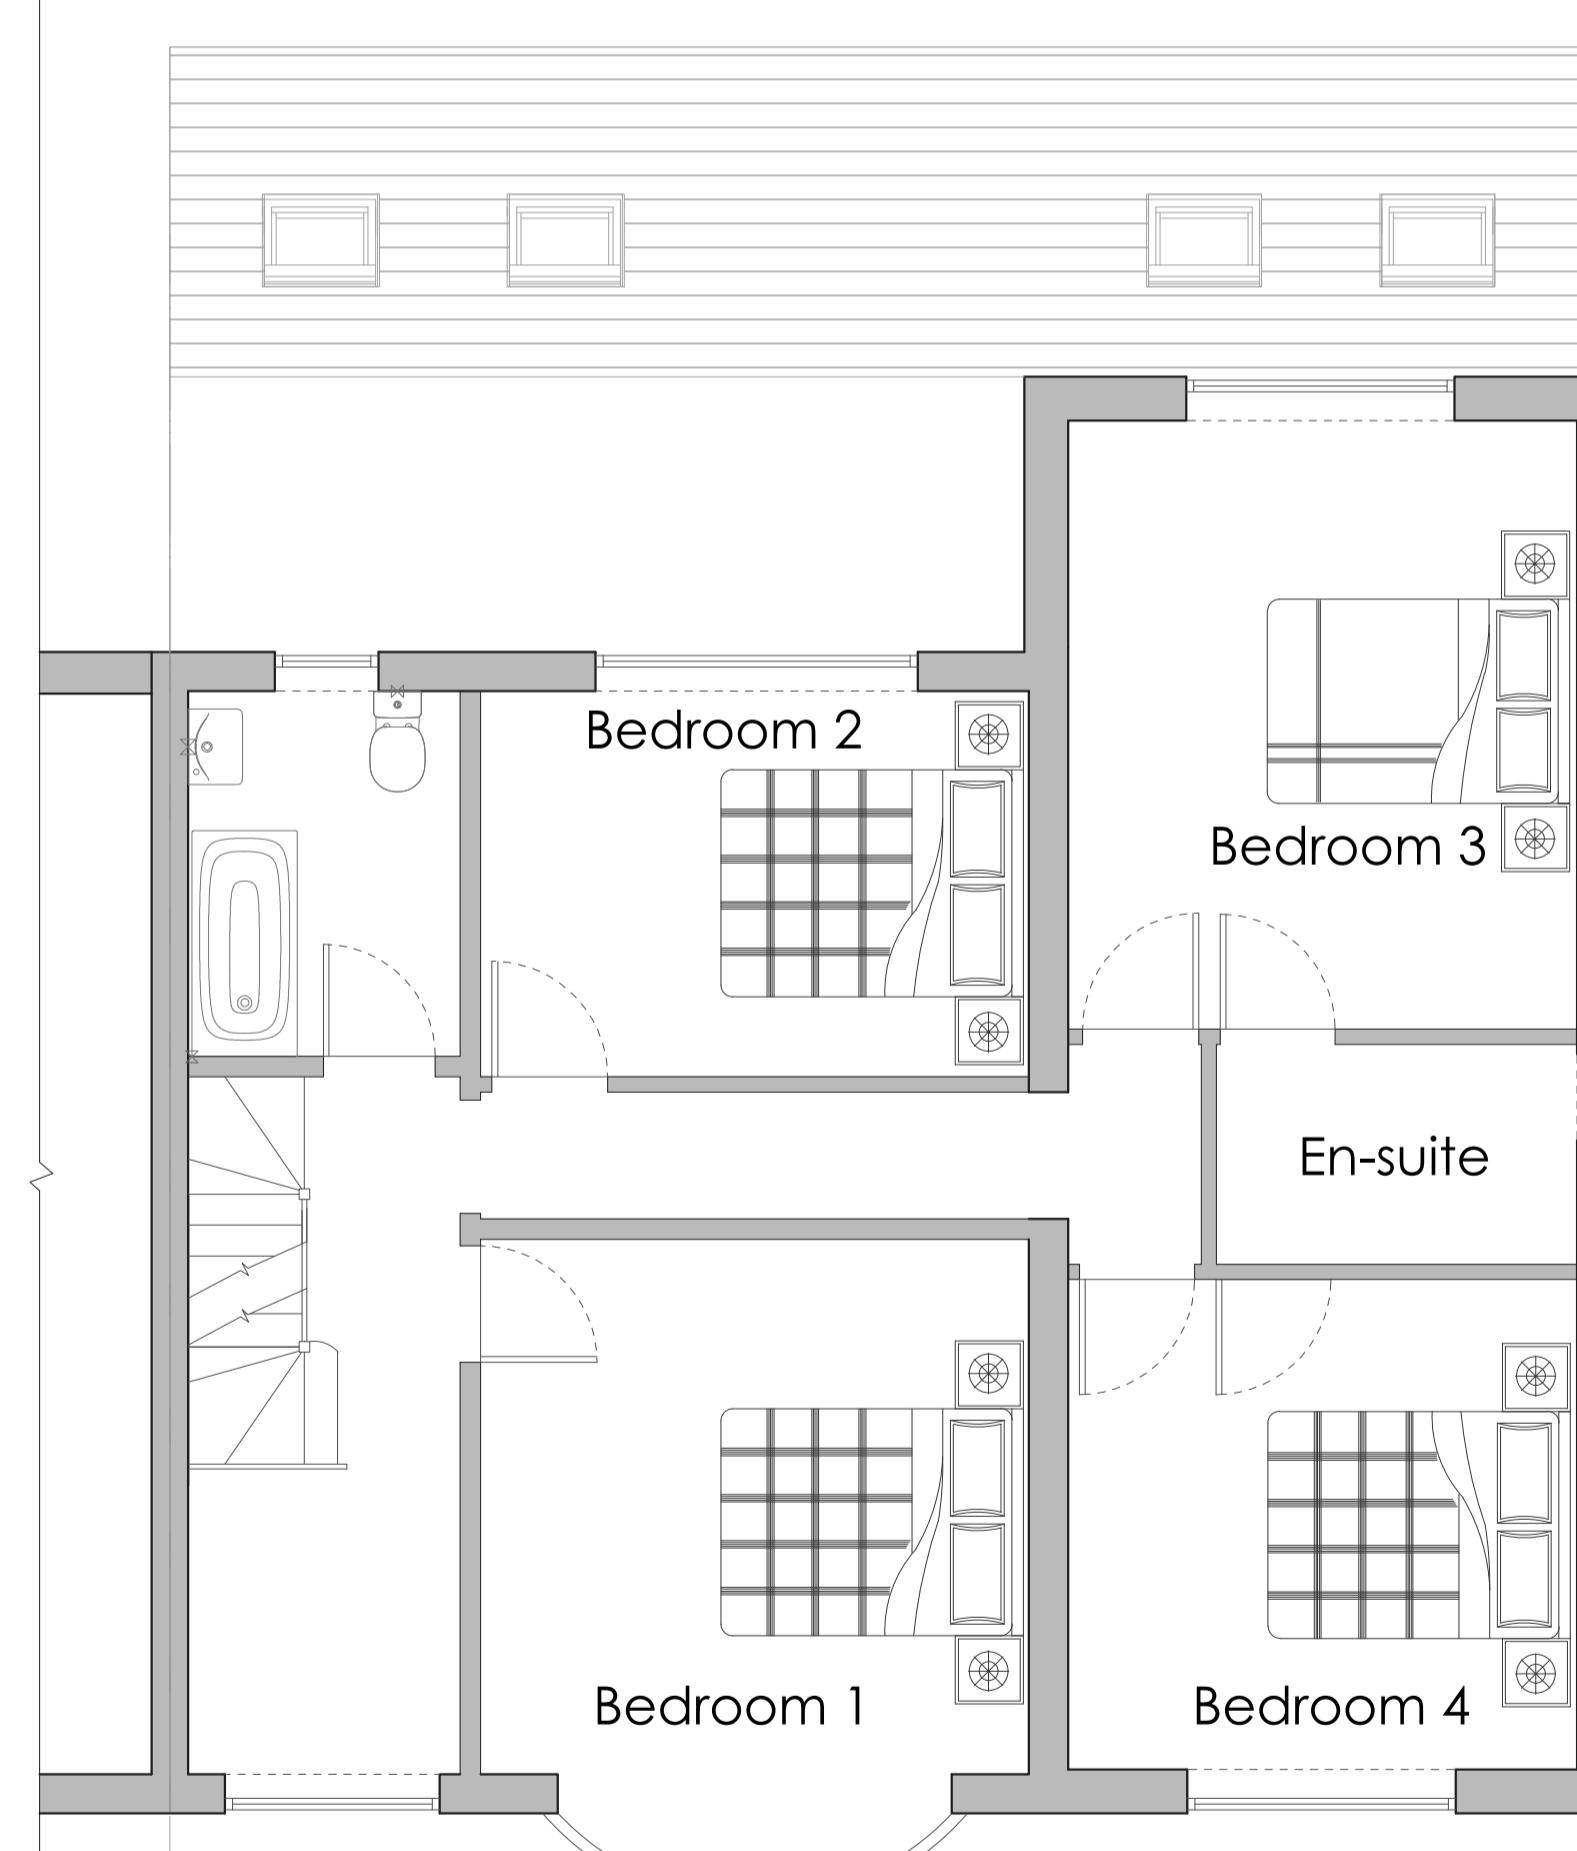

First Floor Plan

Scale 1:50

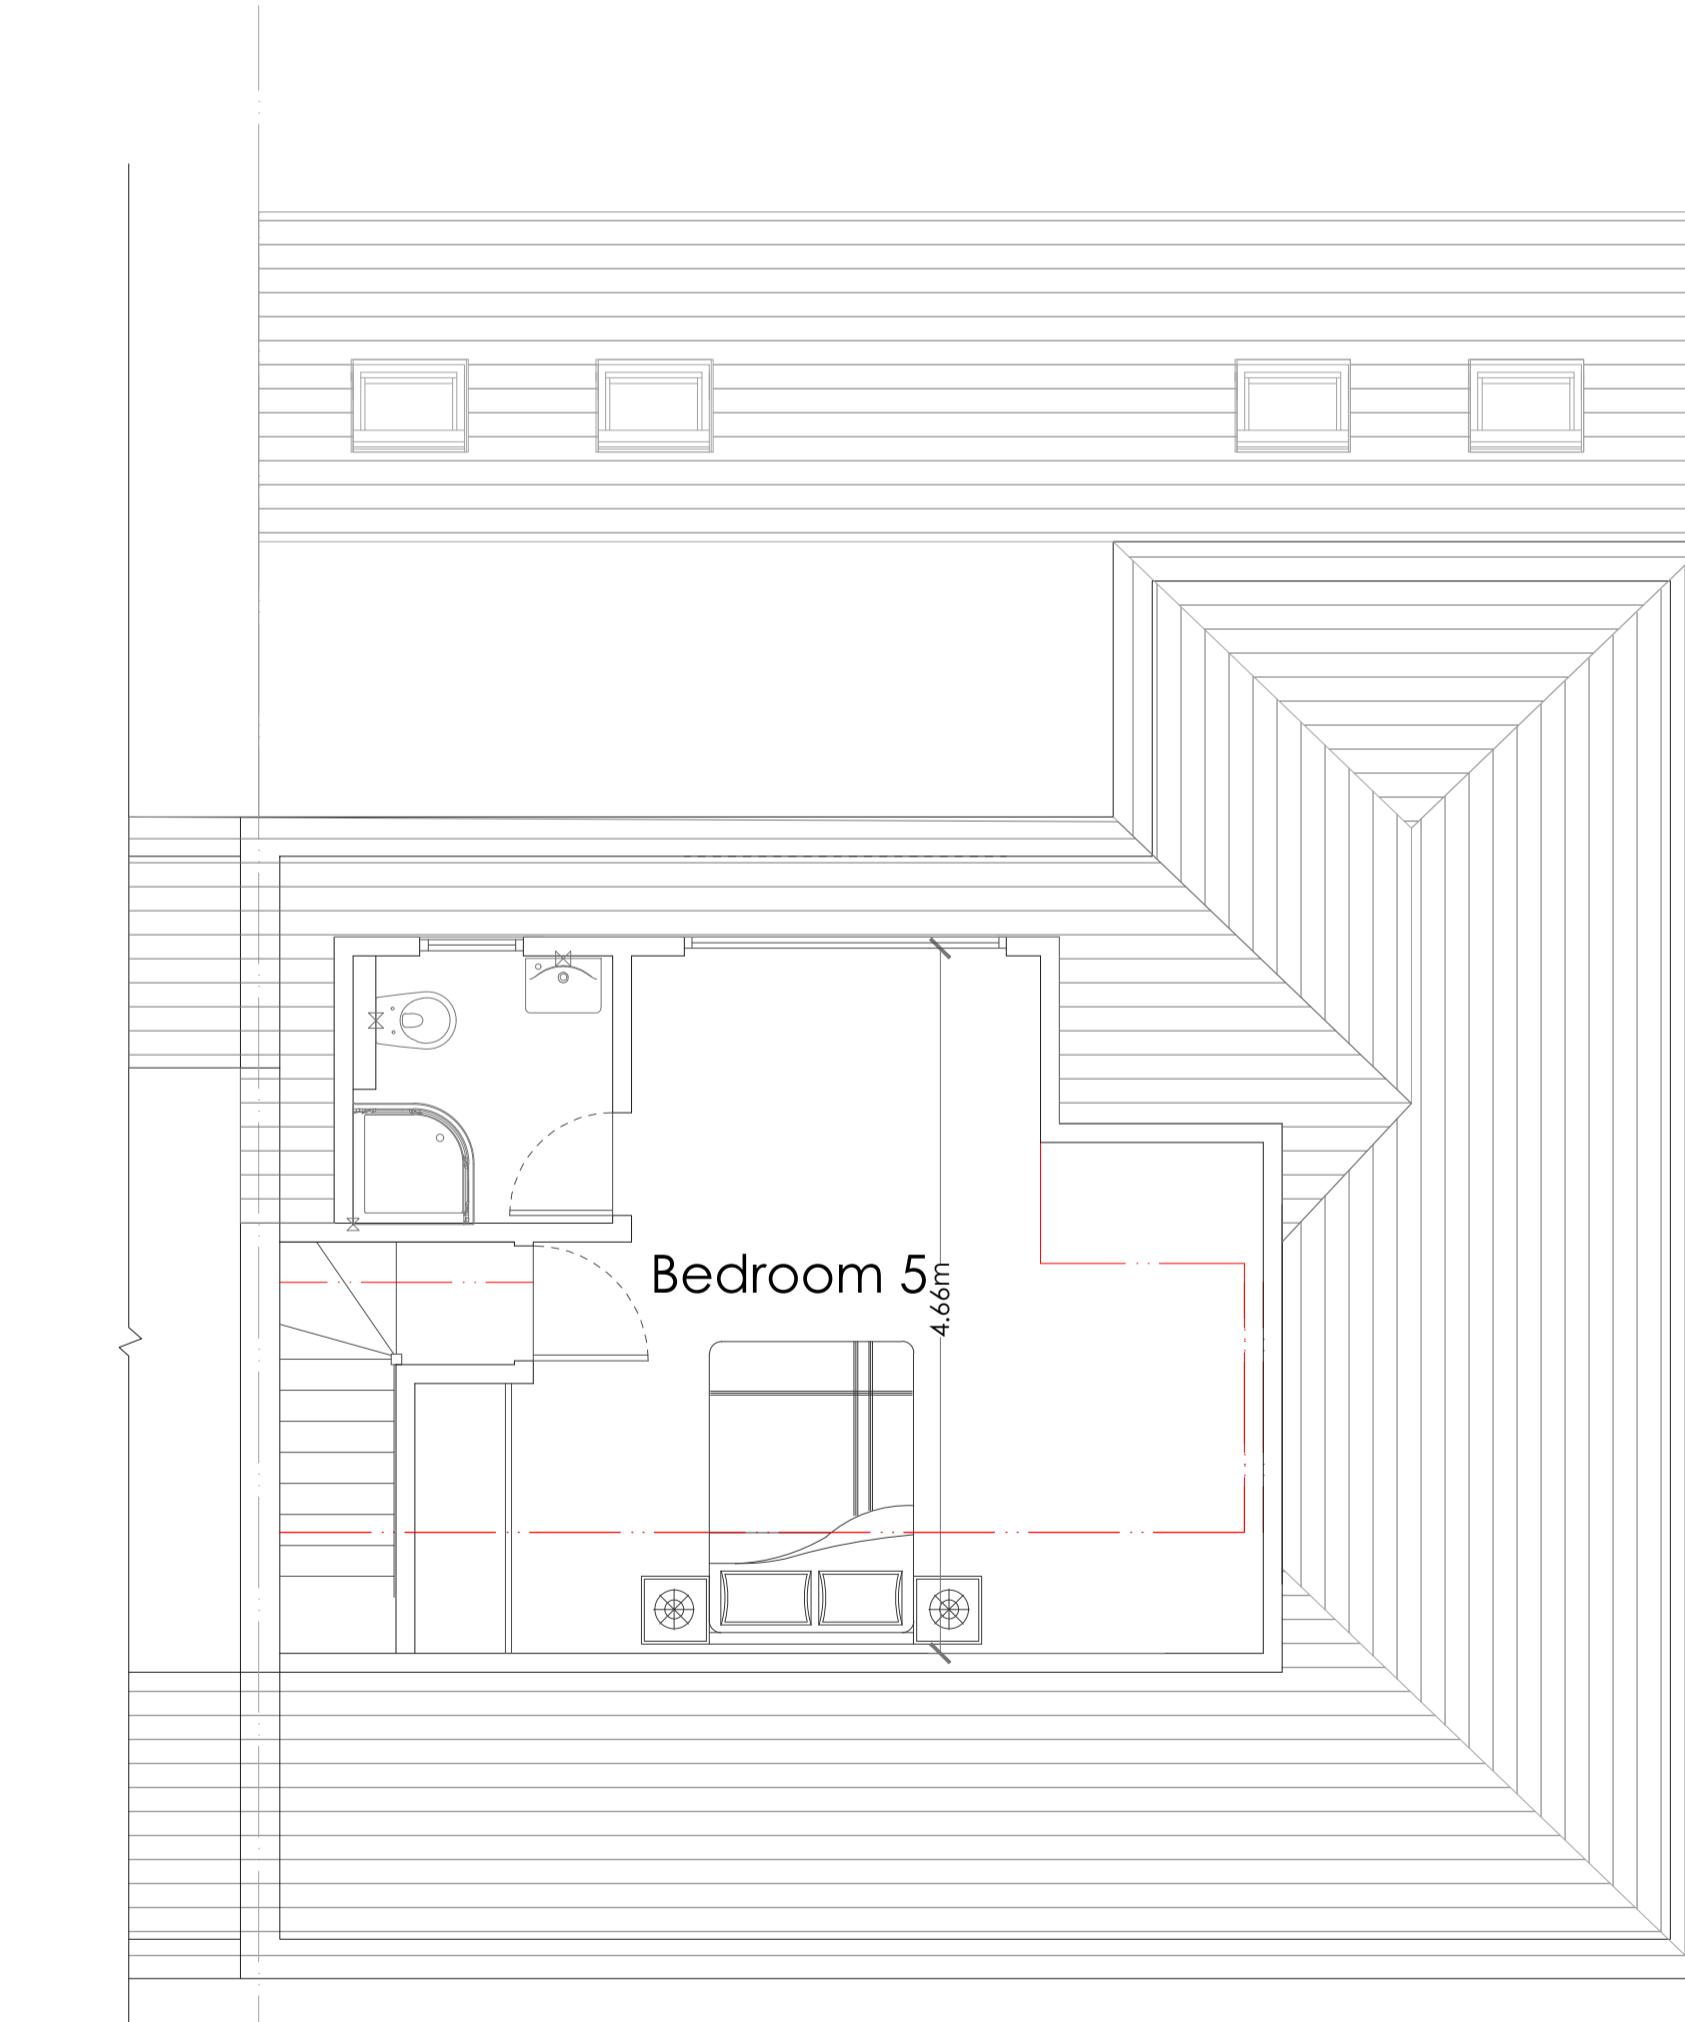

Loft Plan

Scale 1:50

Rev	Amendments	Date
A	Dormer size & position	5-9-23

Drawing No 20230516-02C Revision A