


Existing First Floor Plan

5
Scale 1:100




Existing Front Elevation

Scale:1:100

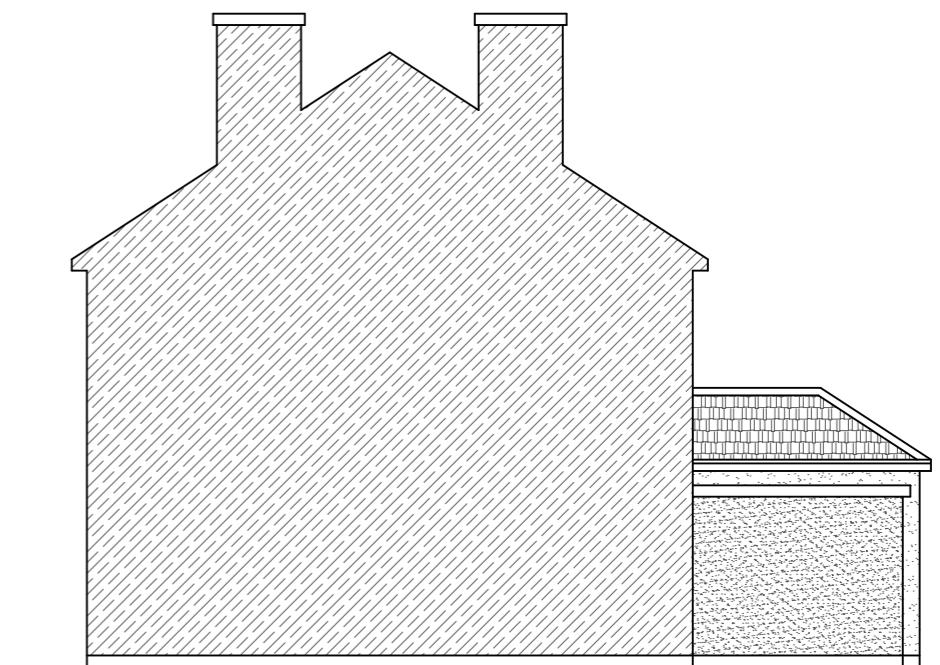

Existing Side Elevation

Scale:1:10

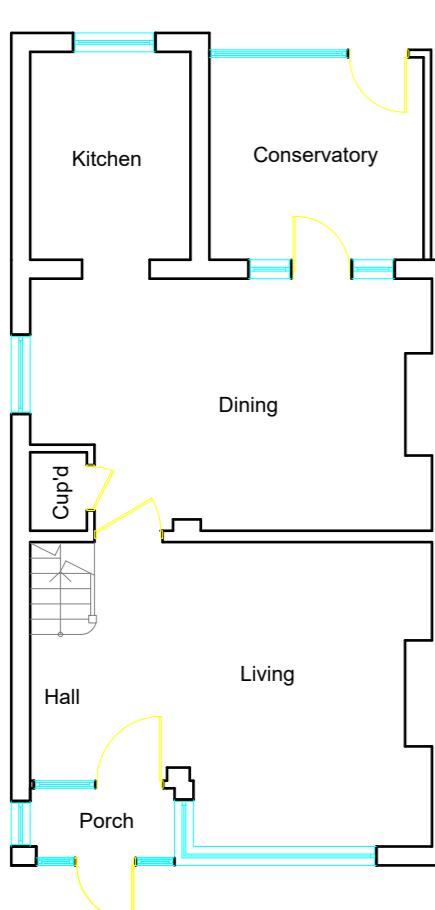


Existing Ground Floor Plan

Scale 1:100




Existing Rear Elevation

Existing P

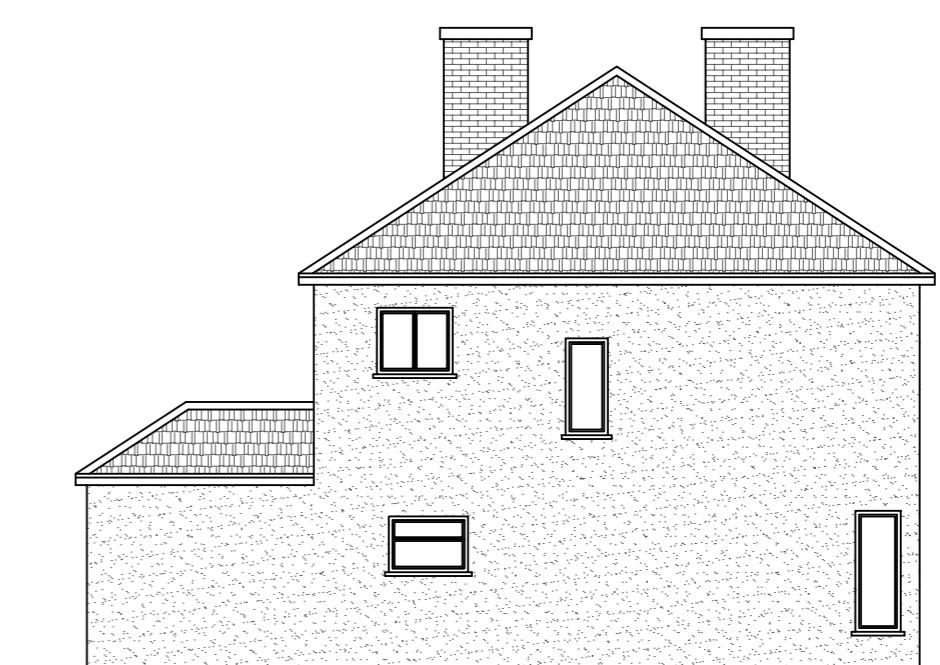

Existing Side Elevation

Scale:1:10

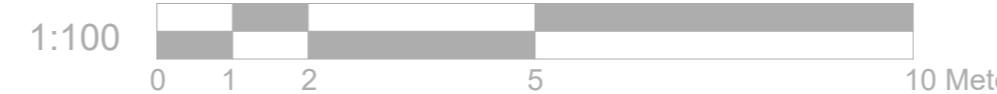

Project:
4 Rayton Close
Hayes,
UB4 8BJ

Title:
Existing Floor Plans
Existing Elevations


Scale: 1:100 @ A3
Date: 28.05.2024
Drawing No.:
LBA 3395 - 01/LB
Revision

info@lbarchigroup.co.uk

Mob: 07710410150

All work to comply with
current building regulations
and codes of practice

Proposed External Finish
Materials to Match Existing
External Finish Materials

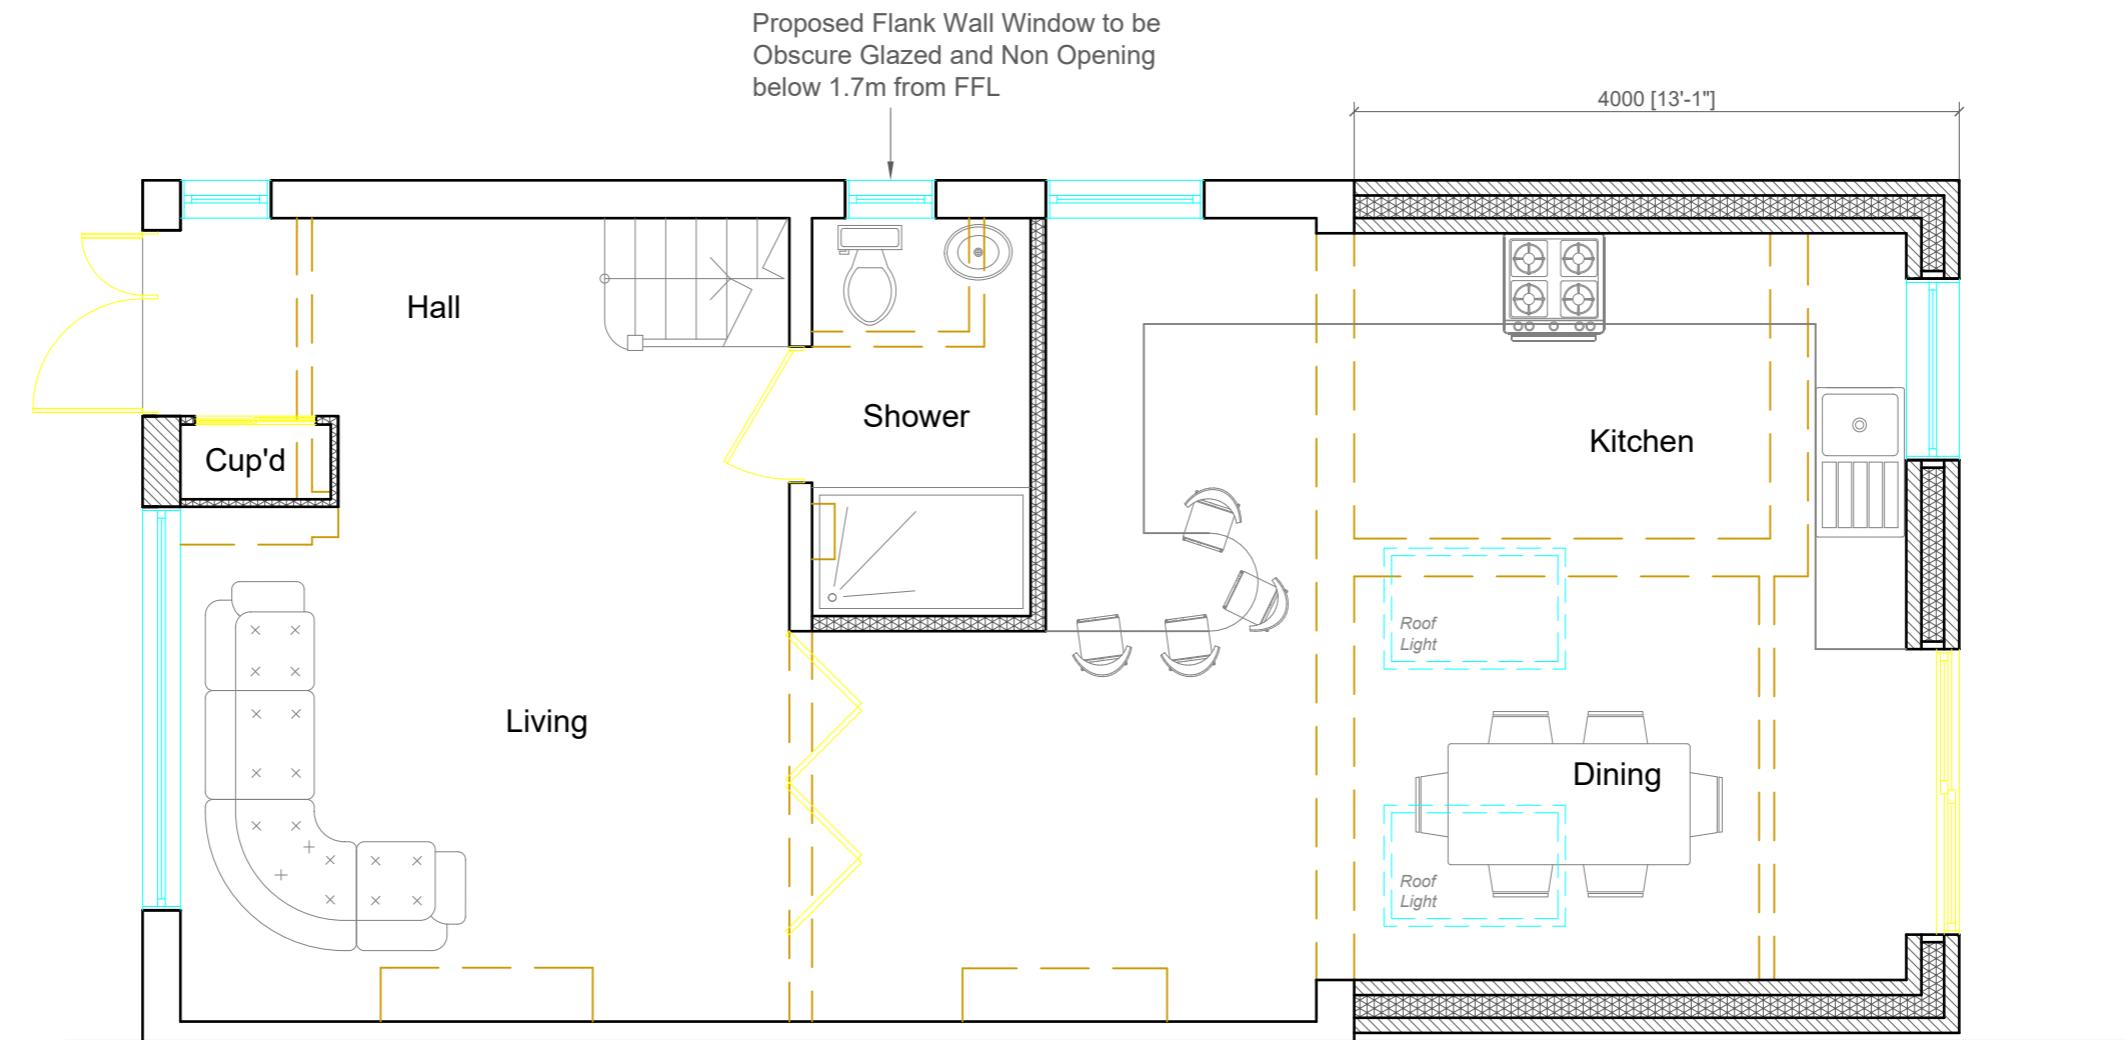

Proposed Ground Floor Plan

Scale 1:50

1:50




 LB Archigroup	Project: 4 Rayton Close, Hayes, UB4 8BJ	Title: Proposed Ground Floor Plan	Scale: 1:50 @ A3 Date: 28.05.2024 Drawing No.: LBA 3395 - 02/LB Revision
			<input type="checkbox"/> <input type="checkbox"/> <input type="checkbox"/> <input type="checkbox"/> <input type="checkbox"/>

All work to comply with
current building regulations
and codes of practice


Proposed External Finish
Materials to Match Existing
External Finish Materials



Proposed Front Elevation
Scale:1:100

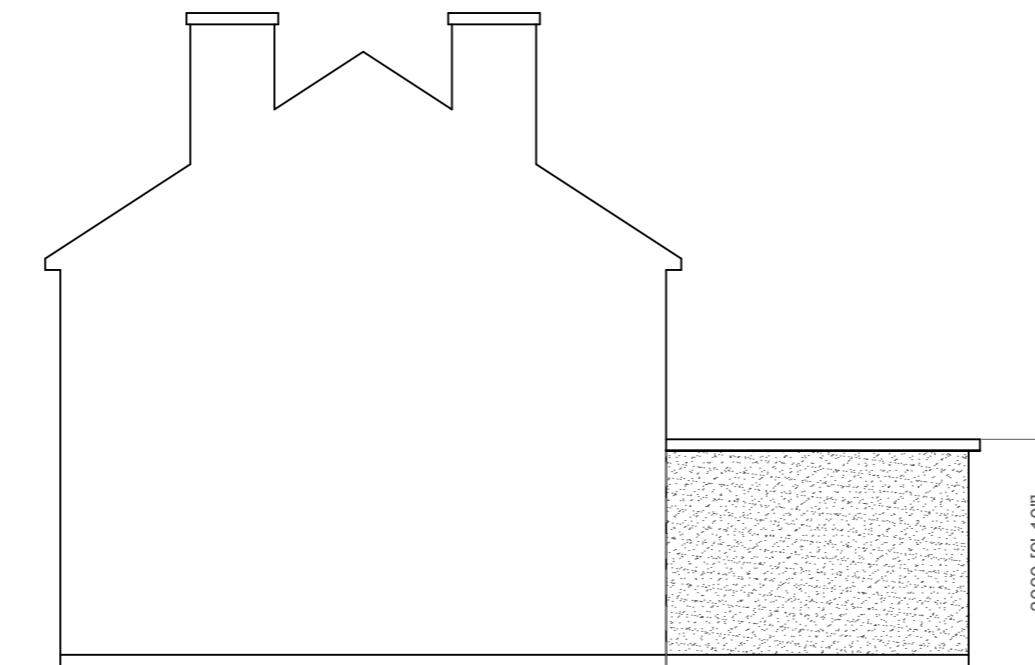

Proposed Side Elevation
Scale:1:100

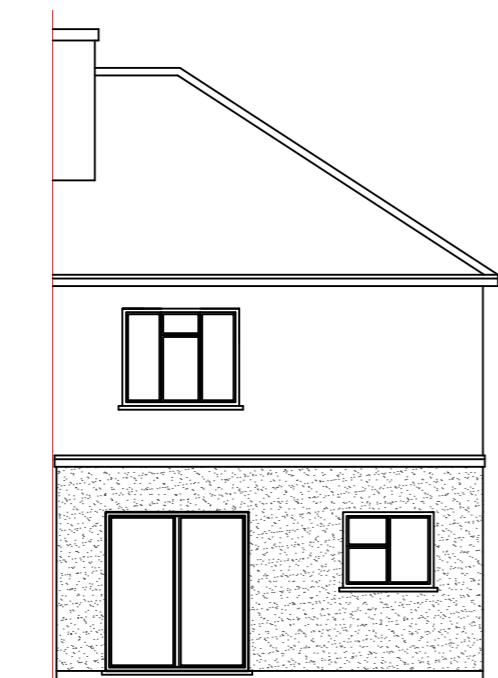

Proposed Rear Elevation
Scale:1:100




Proposed Side Elevation
Scale:1:100

Proposed Flank Wall Window to be
Obscure Glazed and Non Opening
below 1.7m from FFL


1:100 0 1 2 5 10 Meter

 LB Archigroup	Project: 4 Rayton Close, Hayes, UB4 8BJ	Title: Proposed Elevations	Scale: 1:100 @ A3 Date: 28.05.2024 Drawing No.: LBA 3395 - 03/LB Revision <table border="1" data-bbox="2937 1908 3112 2121"><tr><td> </td><td> </td><td> </td></tr><tr><td> </td><td> </td><td> </td></tr><tr><td> </td><td> </td><td> </td></tr><tr><td> </td><td> </td><td> </td></tr><tr><td> </td><td> </td><td> </td></tr></table>															

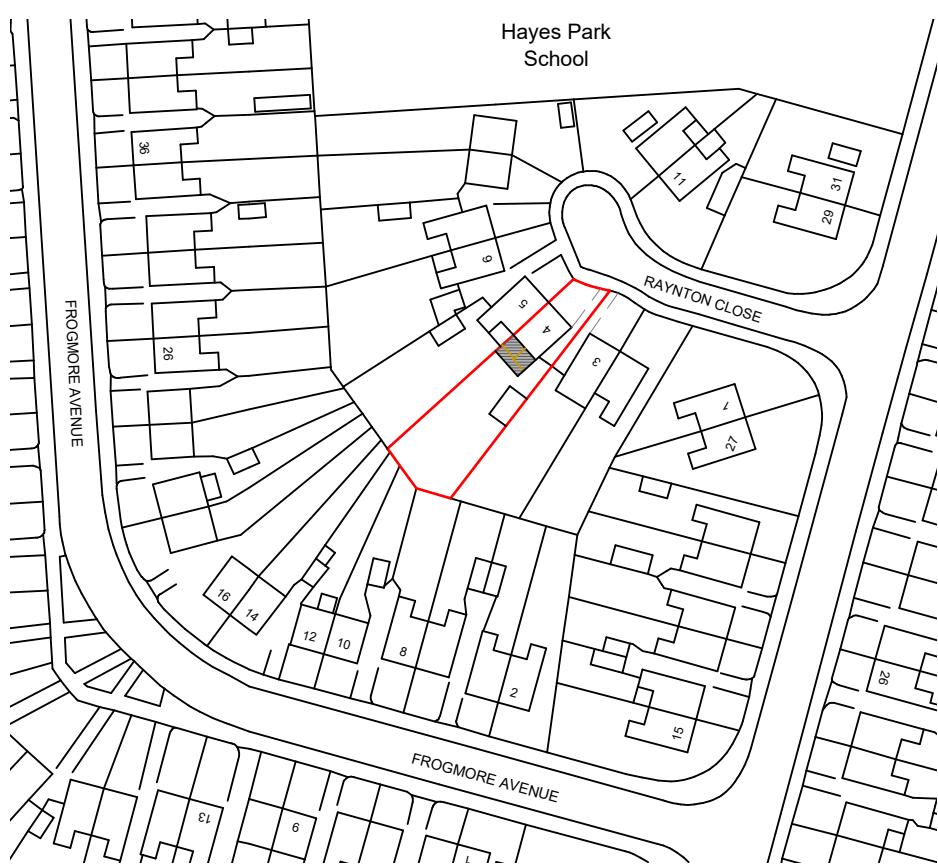


Block Plan
Scale: 1:500

1:1250 5 20
0 10 50 100 Meter

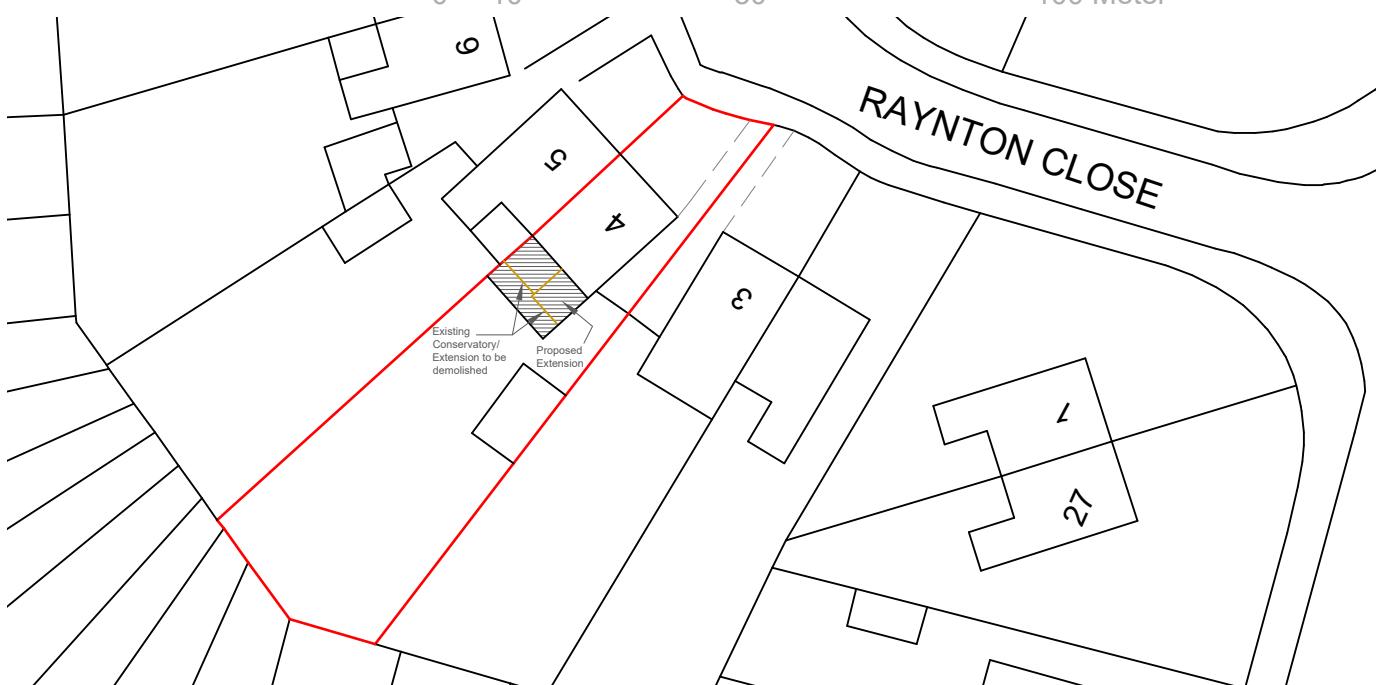

1:500 5 20
0 10 50 Meter

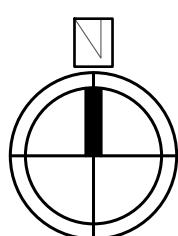

Project:
4 Rayton Close,
Hayes,
UB4 8BJ

Title:
Location Plan
Block Plan

Scale: 1:1250/500@A3
Date: 28.05.2024
Drawing No.:
LBA 3395 - 04/LB
Revision