



PROPOSED Ground Floor Plan

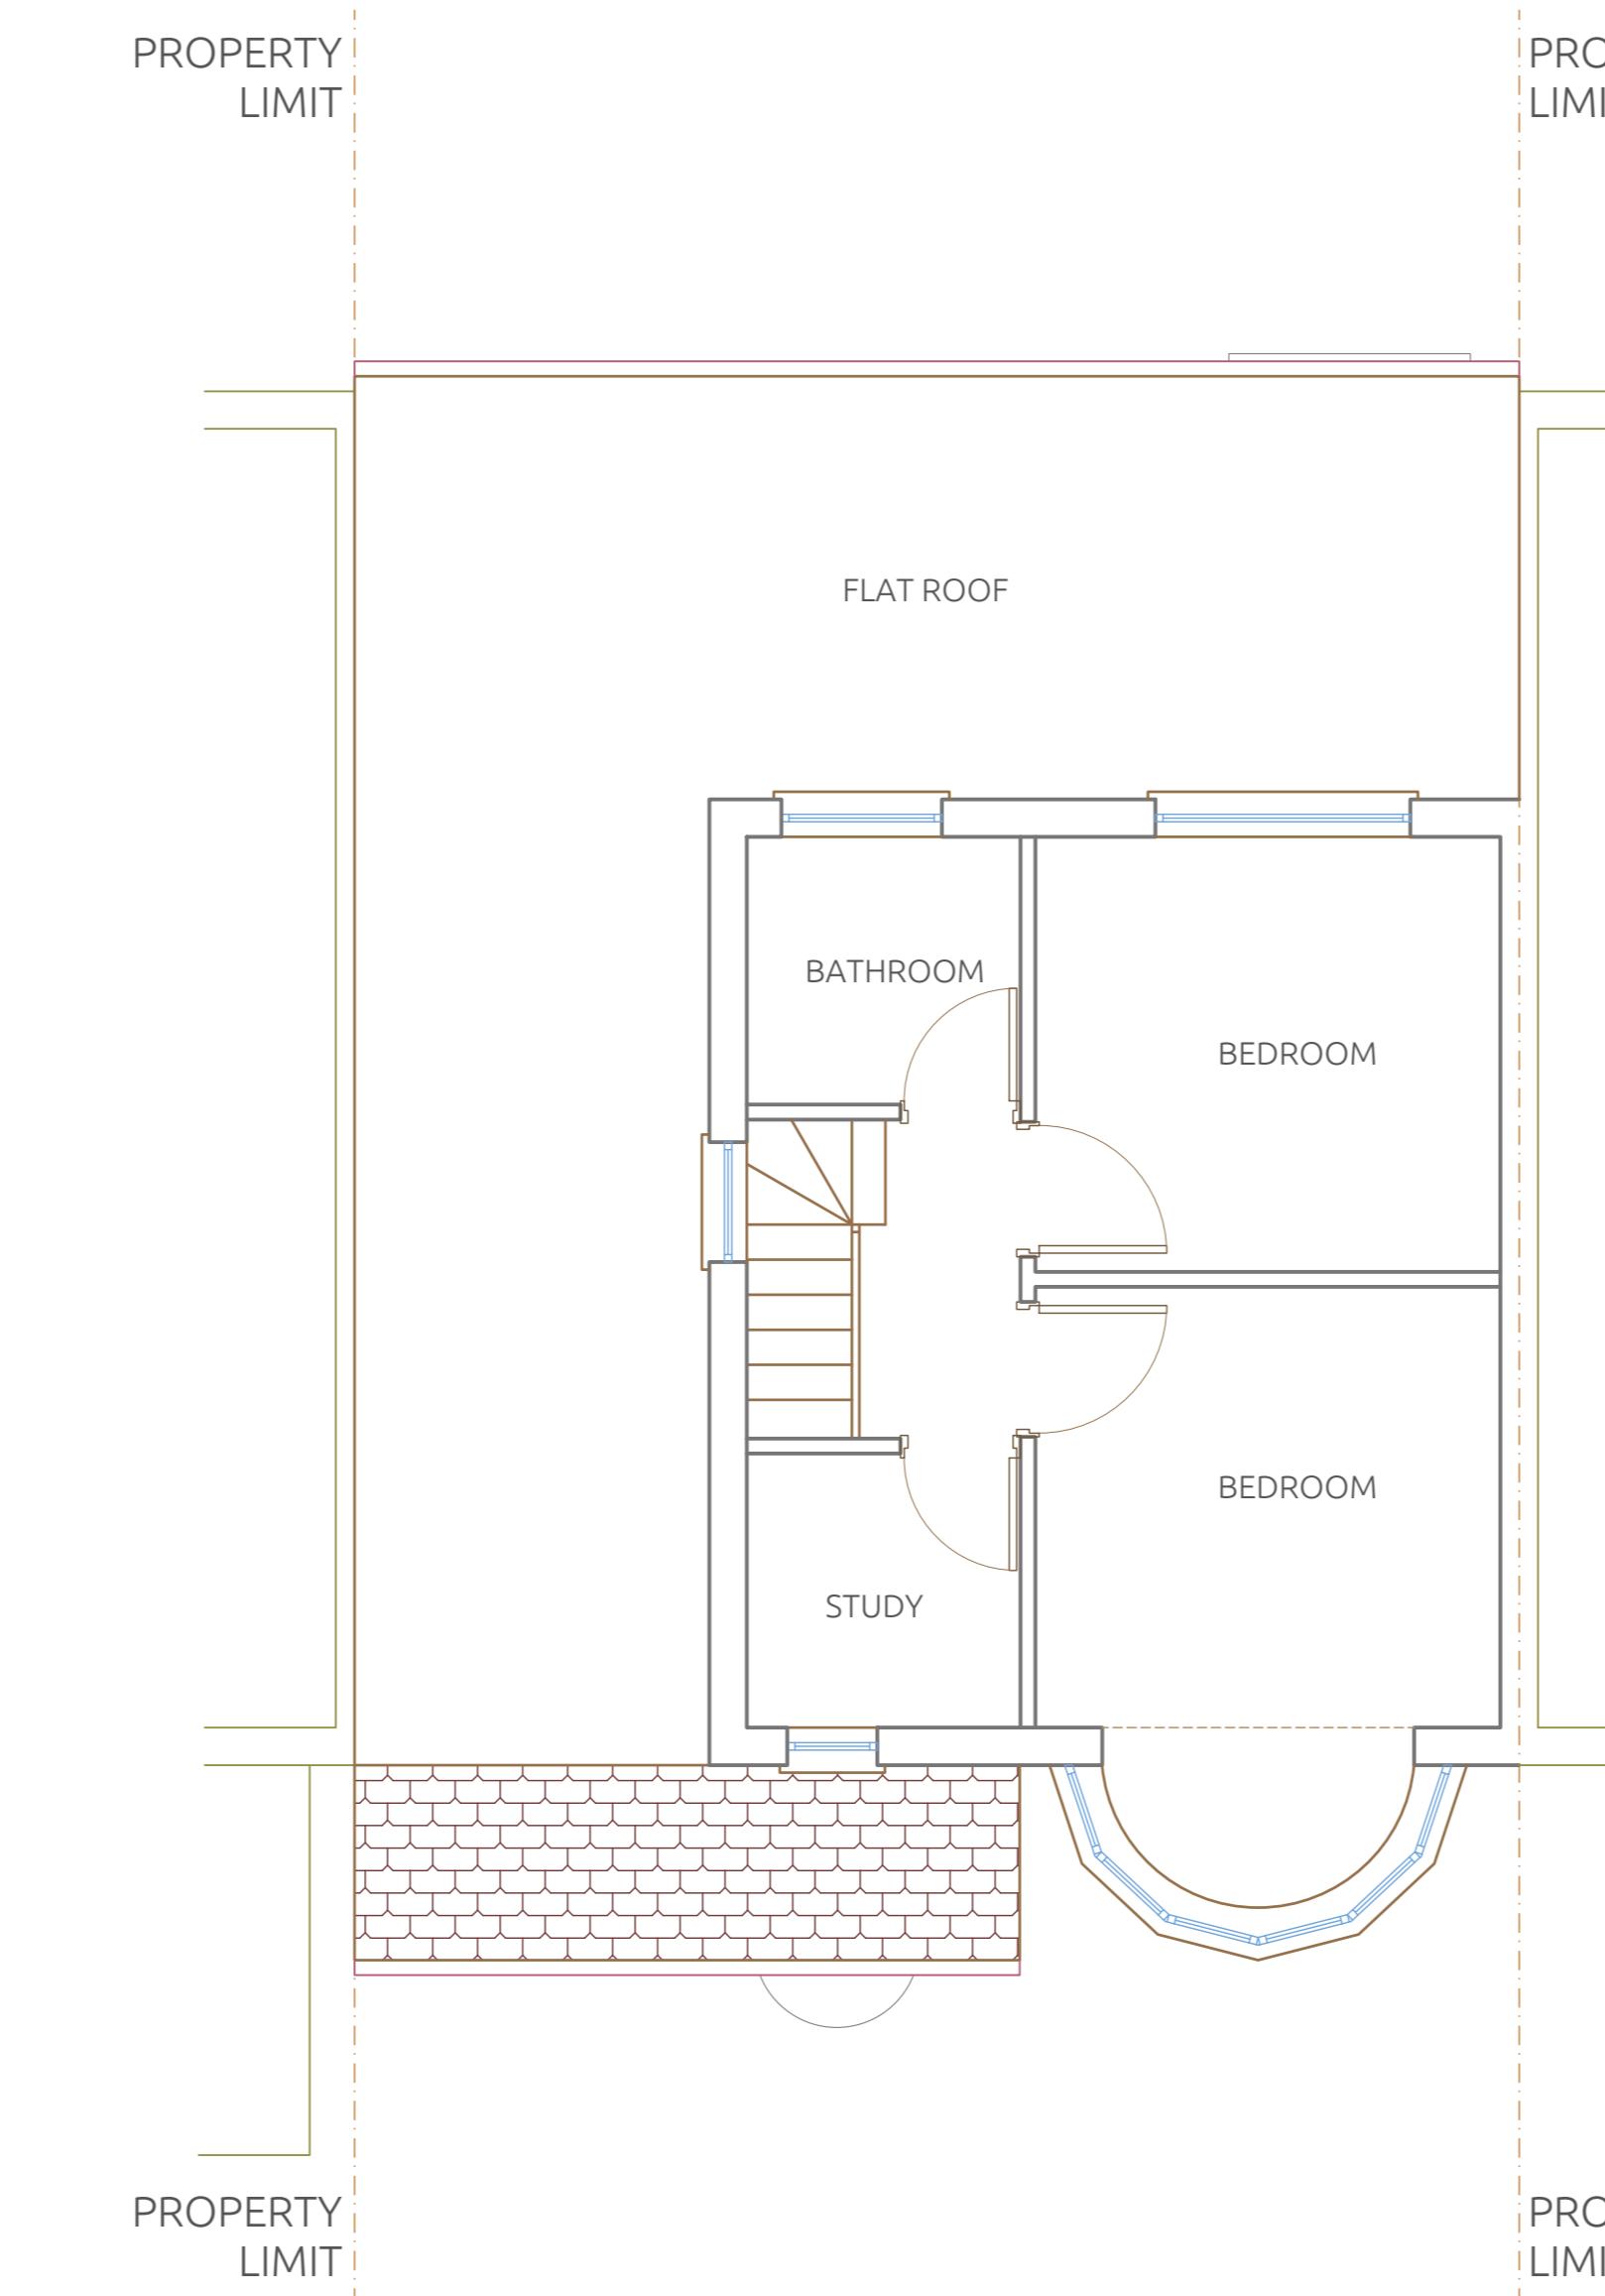


EXISTING First Floor Plan

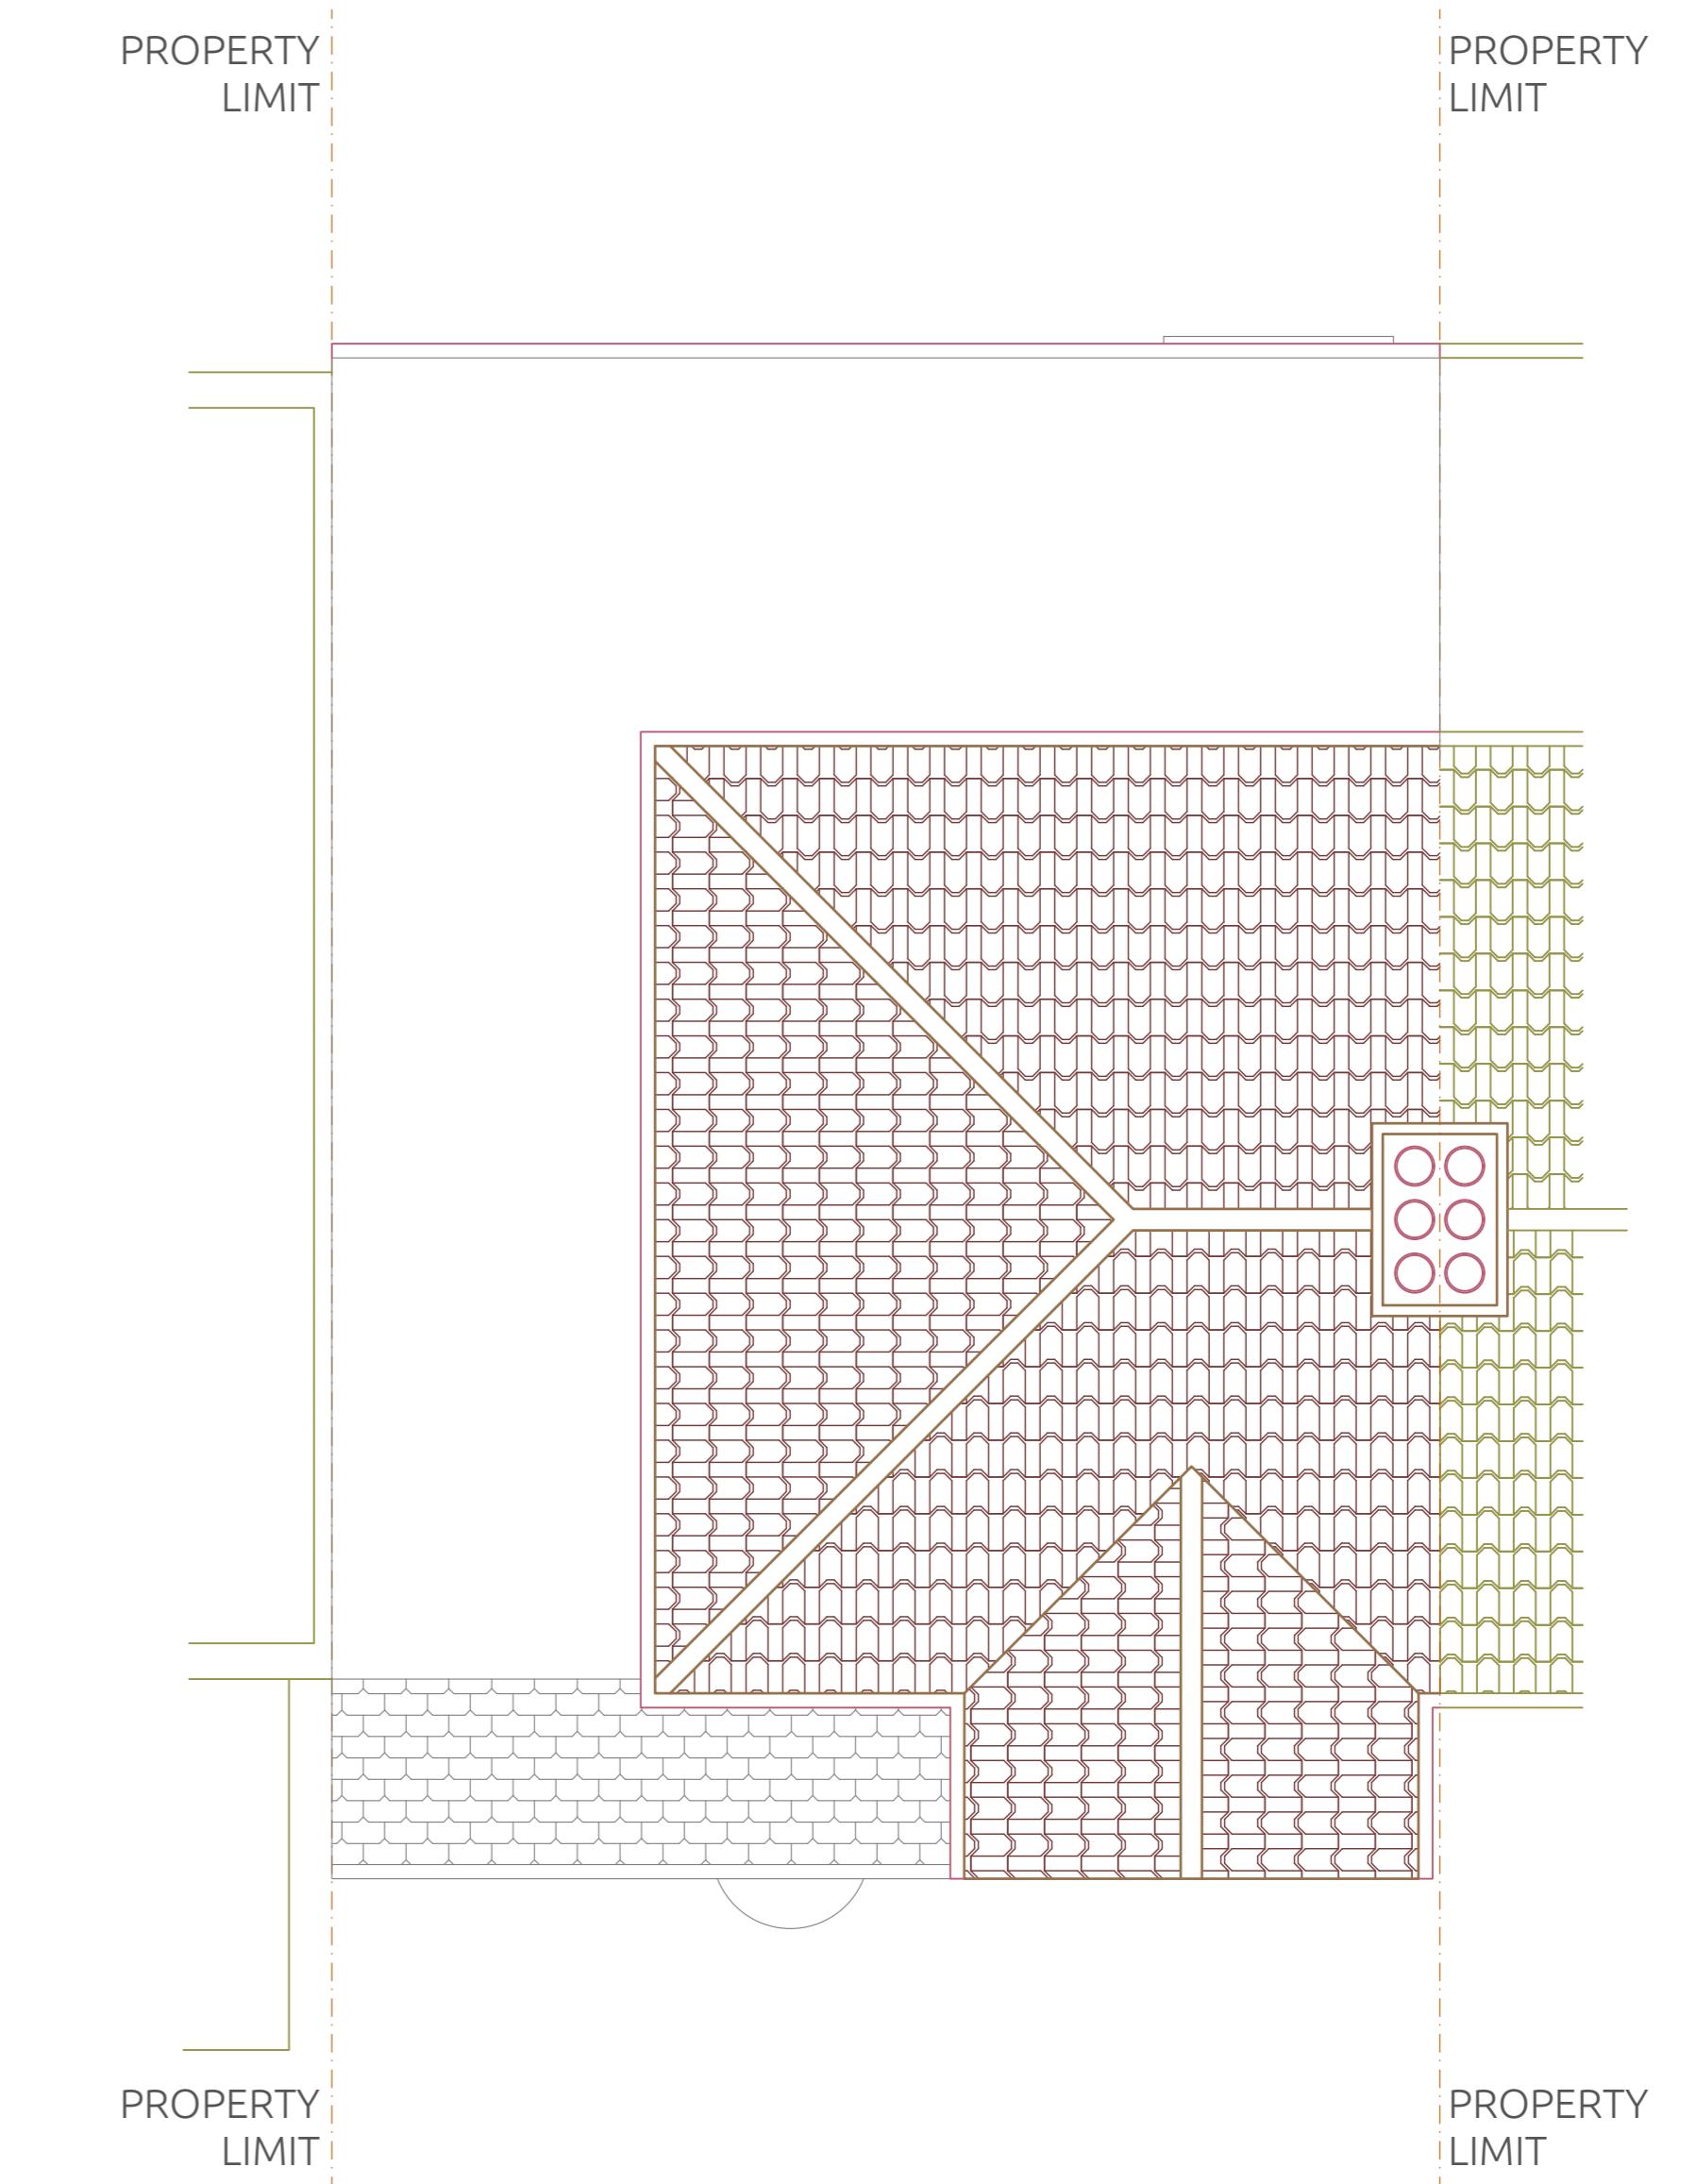

EXISTING Roof Plan



EXISTING Front Elevation

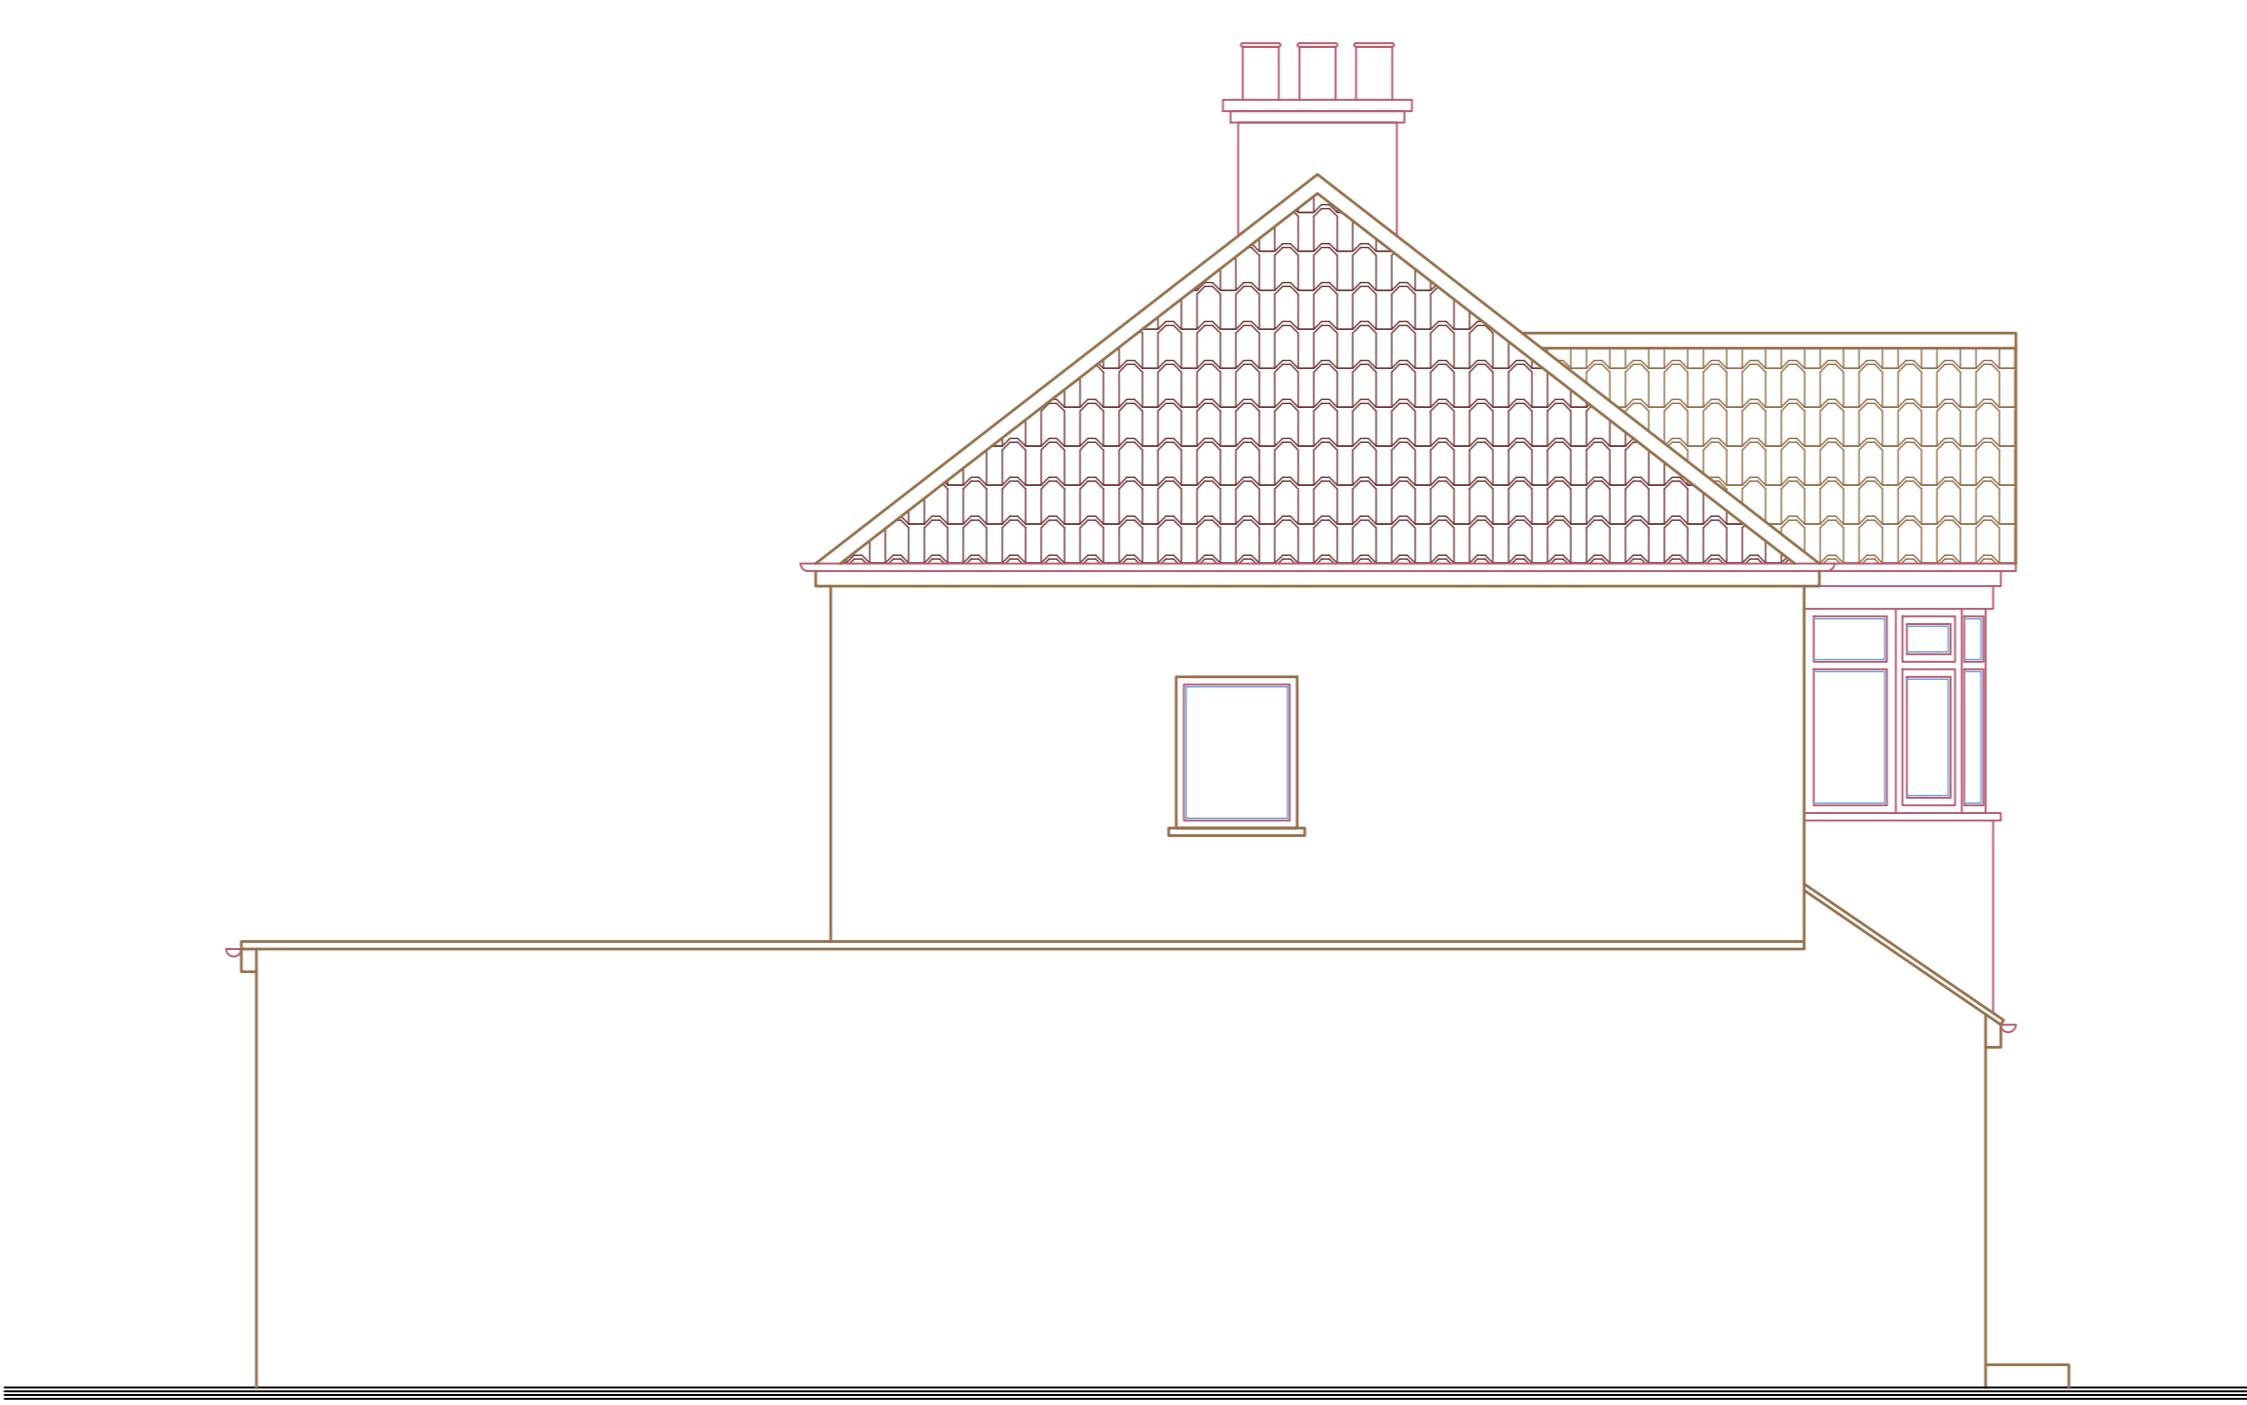

EXISTING Side Elevation



EXISTING Rear Elevation

Notes

1 | The drawings are scaled for planning purposes only. The contractor is requested to check all dimensions before the work is put in hand.

2 | Read in conjunction with all other Architect's and structural engineer's drawings.


3 | All work to comply with current Building Regulations and codes of practice.

4 | Report any discrepancies to the contract administrator before undertaking the work described in the drawings.

5 | Dimensions are approximate site dimensions and are to be verified by the contractor on site

before any fabrication / site works occur.

6 | Contractor is responsible for all temporary propping to existing structure.

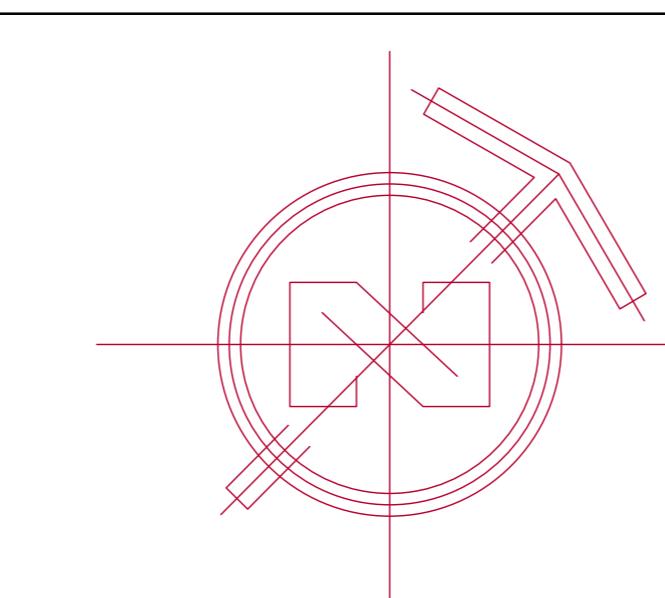

Project:

20
MANNINGTREE ROAD

Location: 20 Manningtree Road
RUISLIP, HA4 0ES

Approved By: An. H.

Ordered By: -----

Field: Architecture

Project Number: 250633

Designed By:

Aa. H.

Date:

16 - JUN - 2025

Drawn By:

Co. A.

Revision Number:

02

Checked By:

Aa. H.

Drawing Title:

Existing Drawings

Approved By:

An. H.

DWG No:

Field:

Architecture

Scale:

1 | 50 @ A0

0 0.5 1.0 1.5 2.0 2.5 5.0 Meters

AR - 011