


PLANNING APPLICATION FOR DEMOLITION OF GARAGE, A  
DOUBLE STOREY SIDE EXTENSION, PART SINGLE STOREY  
REAR EXTENSION, LOFT CONVERSION, AND OUTBUILDING.

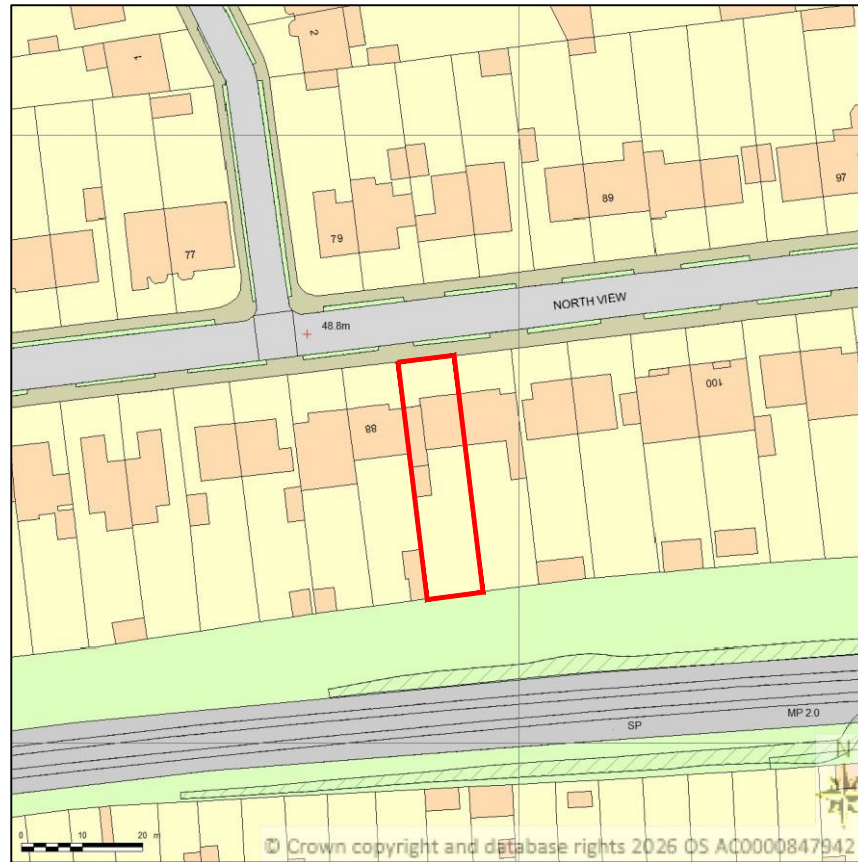


**SITE LOCATION PLAN**  
**AREA 2 HA**  
**SCALE 1:1250 on A4**  
**CENTRE COORDINATES: 511587, 187751**




LOCATION PLAN  
SCALE - 1 - 1250.



Supplied by Streetwise Maps Ltd  
www.streetwise.net  
Licence No: AC0000847942  
26/05/2026 13:54

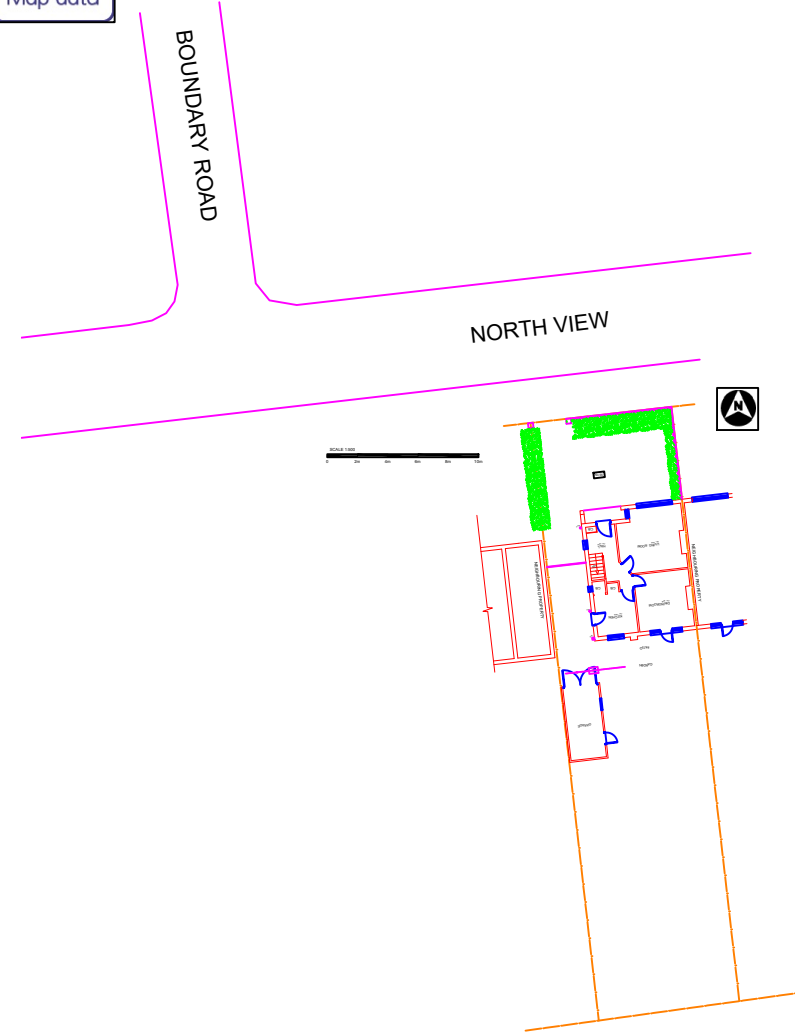

EXISTING SITE PLAN  
SCALE - 1- 500.

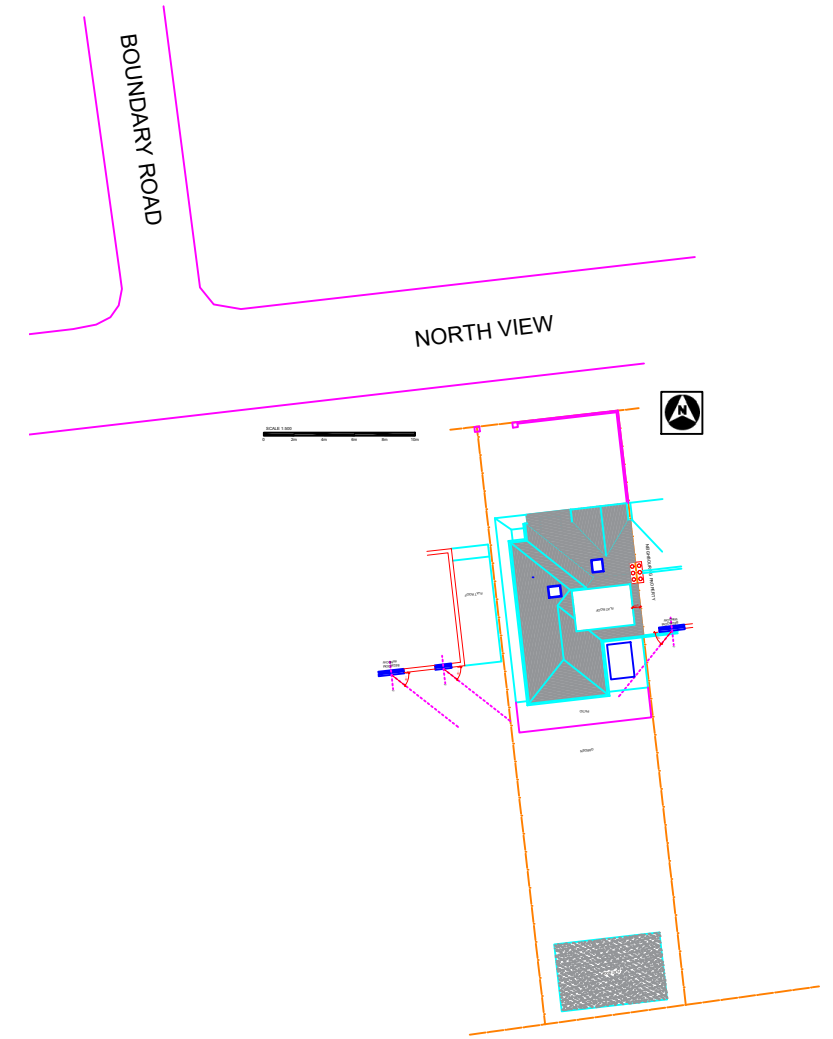

PROPOSED SITE PLAN  
SCALE - 1- 500.

Rev		
Rev		
Rev	<b>A - FIRST DRAFT</b>	<b>MAY'26</b>
Client		
Agent	<b>NAT CONSTRUCTION LIMITED</b> <b>DESIGN &amp; BUILD</b> <b>15 MAPLE AVENUE HARROW</b> <b>MIDDLESEX HA2 8DG</b> <b>MOB - 07944301645</b>	
Project	<b>90 NORTH VIEW</b> <b>PINNER</b> <b>HA5 1PF</b>	
Drawing Title	<b>LOCATION PLAN &amp; SITE PLAN</b>	
Drawing Title	<b>PL-01</b>	Rev. <b>A</b>
Drawn By:	Scale:	Date:
<b>NAT</b>	<b>1/1250 &amp; 1/200</b>	<b>MAY 2026</b>