





PROPOSED FRONT ELEVATION

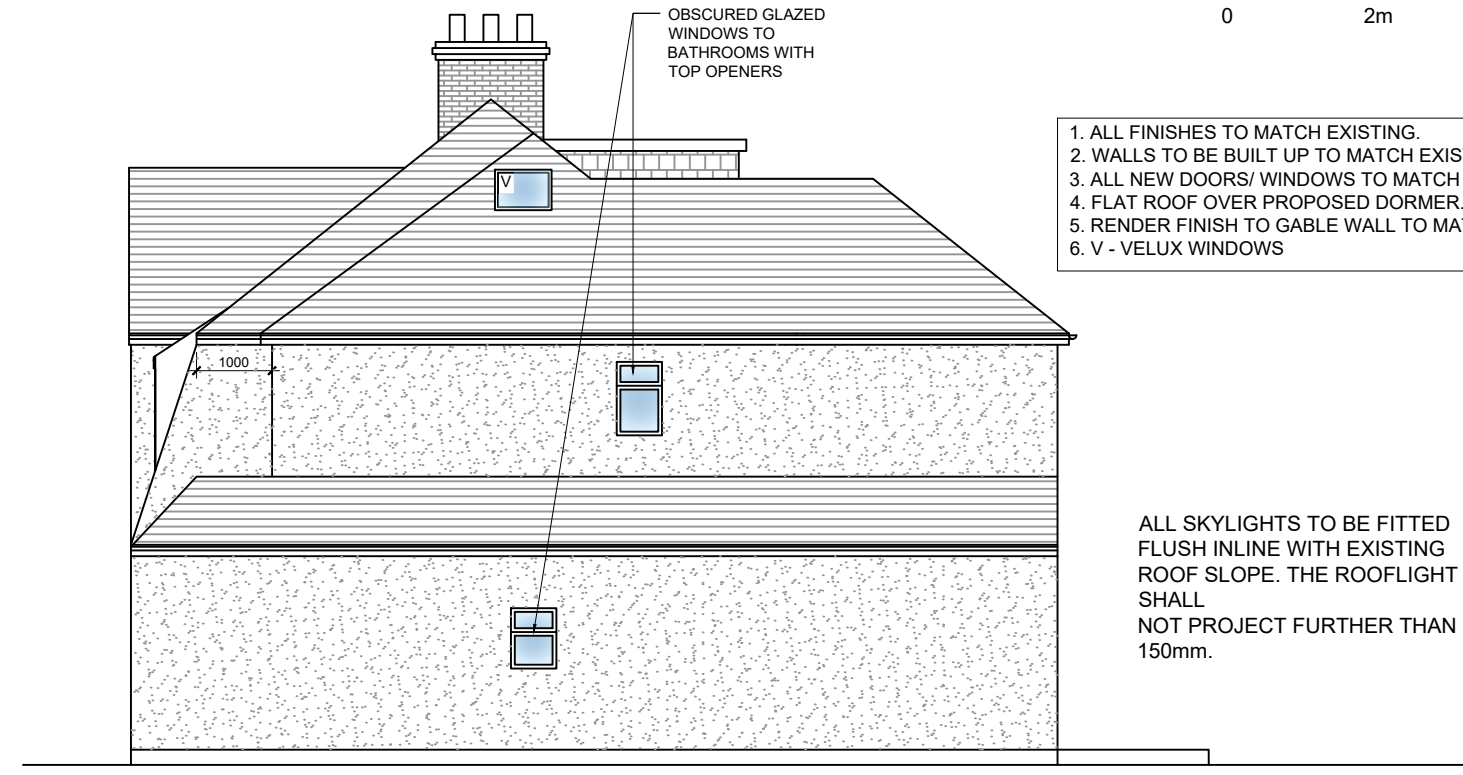


PROPOSED SIDE ELEVATION

1. ALL FINISHES TO MATCH EXISTING.
2. WALLS TO BE BUILT UP TO MATCH EXISTING.
3. ALL NEW DOORS/ WINDOWS TO MATCH EXISTING.
4. FLAT ROOF OVER PROPOSED DORMER.
5. RENDER FINISH TO GABLE WALL TO MATCH EXISTING.
6. V - VELUX WINDOWS

ALL SKYLIGHTS TO BE FITTED FLUSH INLINE WITH EXISTING ROOF SLOPE. THE ROOFLIGHT SHALL NOT PROJECT FURTHER THAN 150mm.

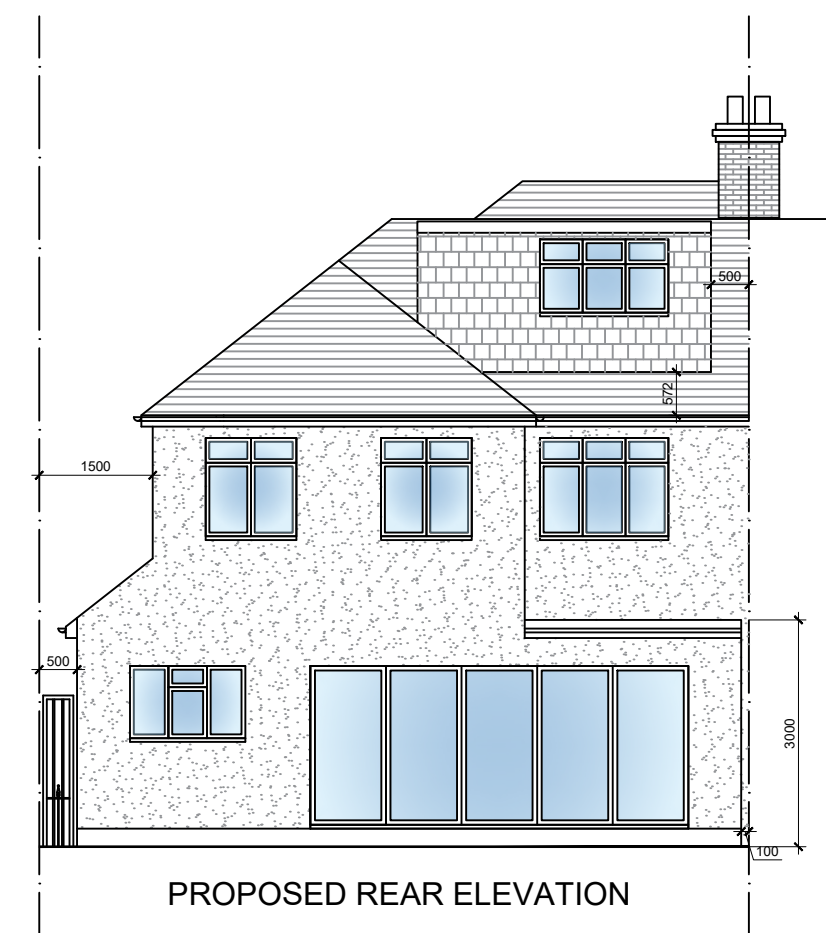

PROPOSED REAR ELEVATION

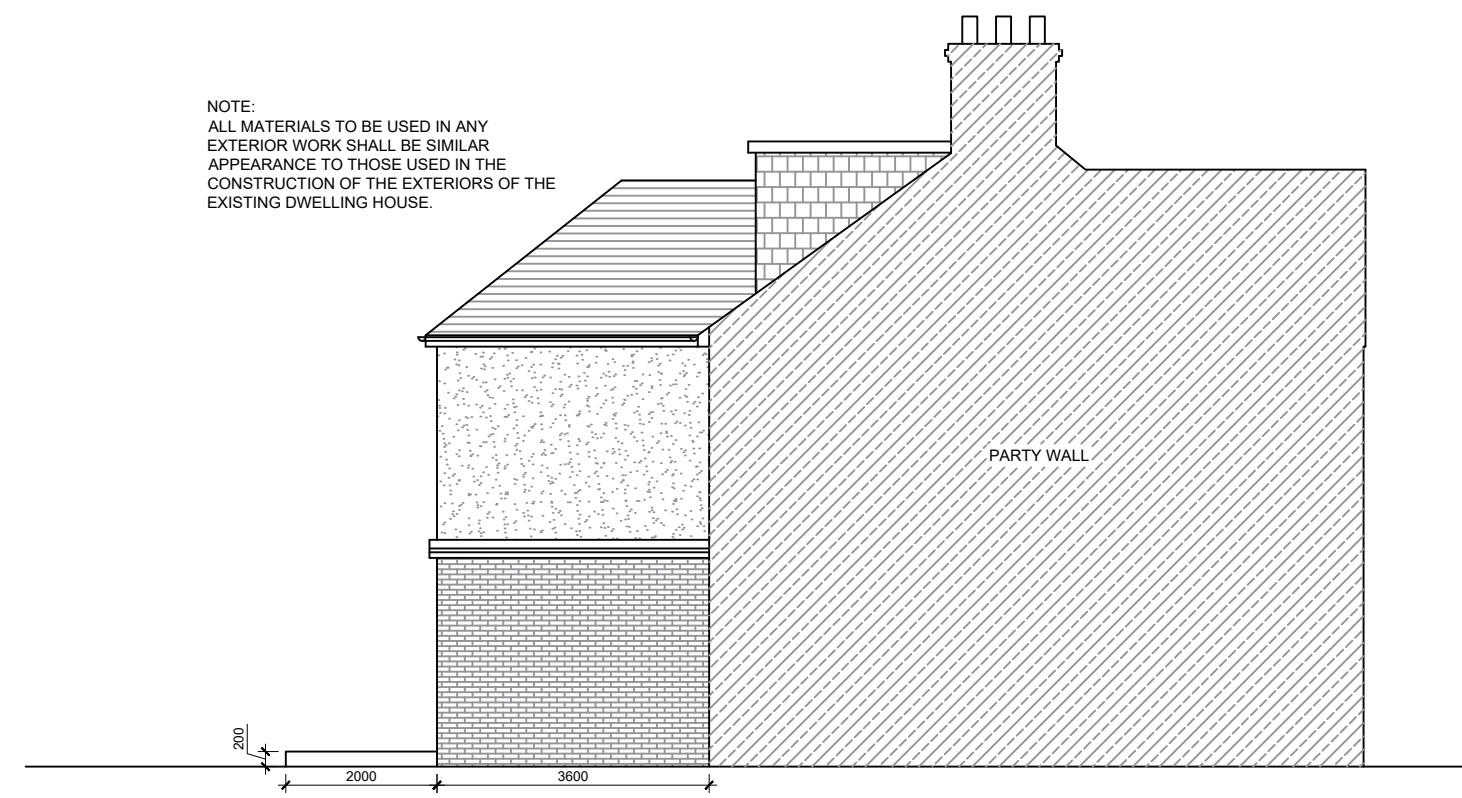

PROPOSED SIDE ELEVATION

NOTE:
ALL MATERIALS TO BE USED IN ANY EXTERIOR WORK SHALL BE SIMILAR APPEARANCE TO THOSE USED IN THE CONSTRUCTION OF THE EXTERIORS OF THE EXISTING DWELLING HOUSE.

Rev		
Rev		
Rev	A - FIRST DRAFT	MAY'26
Client		
Agent	NAT CONSTRUCTION LIMITED DESIGN & BUILD 15 MAPLE AVENUE HARROW MIDDLESEX HA2 8DG MOB - 07944301645	
Project	90 NORTH VIEW PINNER HA5 1PF	
Drawing Title	PROPOSED ELEVATIONS	
Drawing Title	PL-10	Rev. A
Drawn By:	Scale:	Date:
NAT	1/100	MAY 2026