



AERIAL VIEW

THIS APPLICATION IS TO EXTEND  
AN EXISTING PRIOR APPROVAL  
WHICH WAS VALID UNTIL 30th  
MAY 2019.  
REF: 39891/APP/2016/1375

Description of proposed works

Ground Floor	- Rear extension
	- Internal alterations
Roof	- Rooflights

Drawing nos.	scale	Description
01	1:1250	Title sheet & Location Plan

Existing

02	1:100	Ground floor plan
03	1:100	Roof plan
04	1:100	Elevations Front and rear
05	1:100	Elevations Side
06	.....	Photos - front, rear & garden views

Proposed

07	1:100	Ground floor plan
08	1:100	Roof plan
09	1:100	Elevations - front and rear
10	1:100	Elevations - sides


Approx. areas

Existing:

Site area	-	495	sq. meters.
Main house	-	61	sq. meters.


Proposed:

Ground floor	-	36	sq. meters.
--------------	---	----	-------------

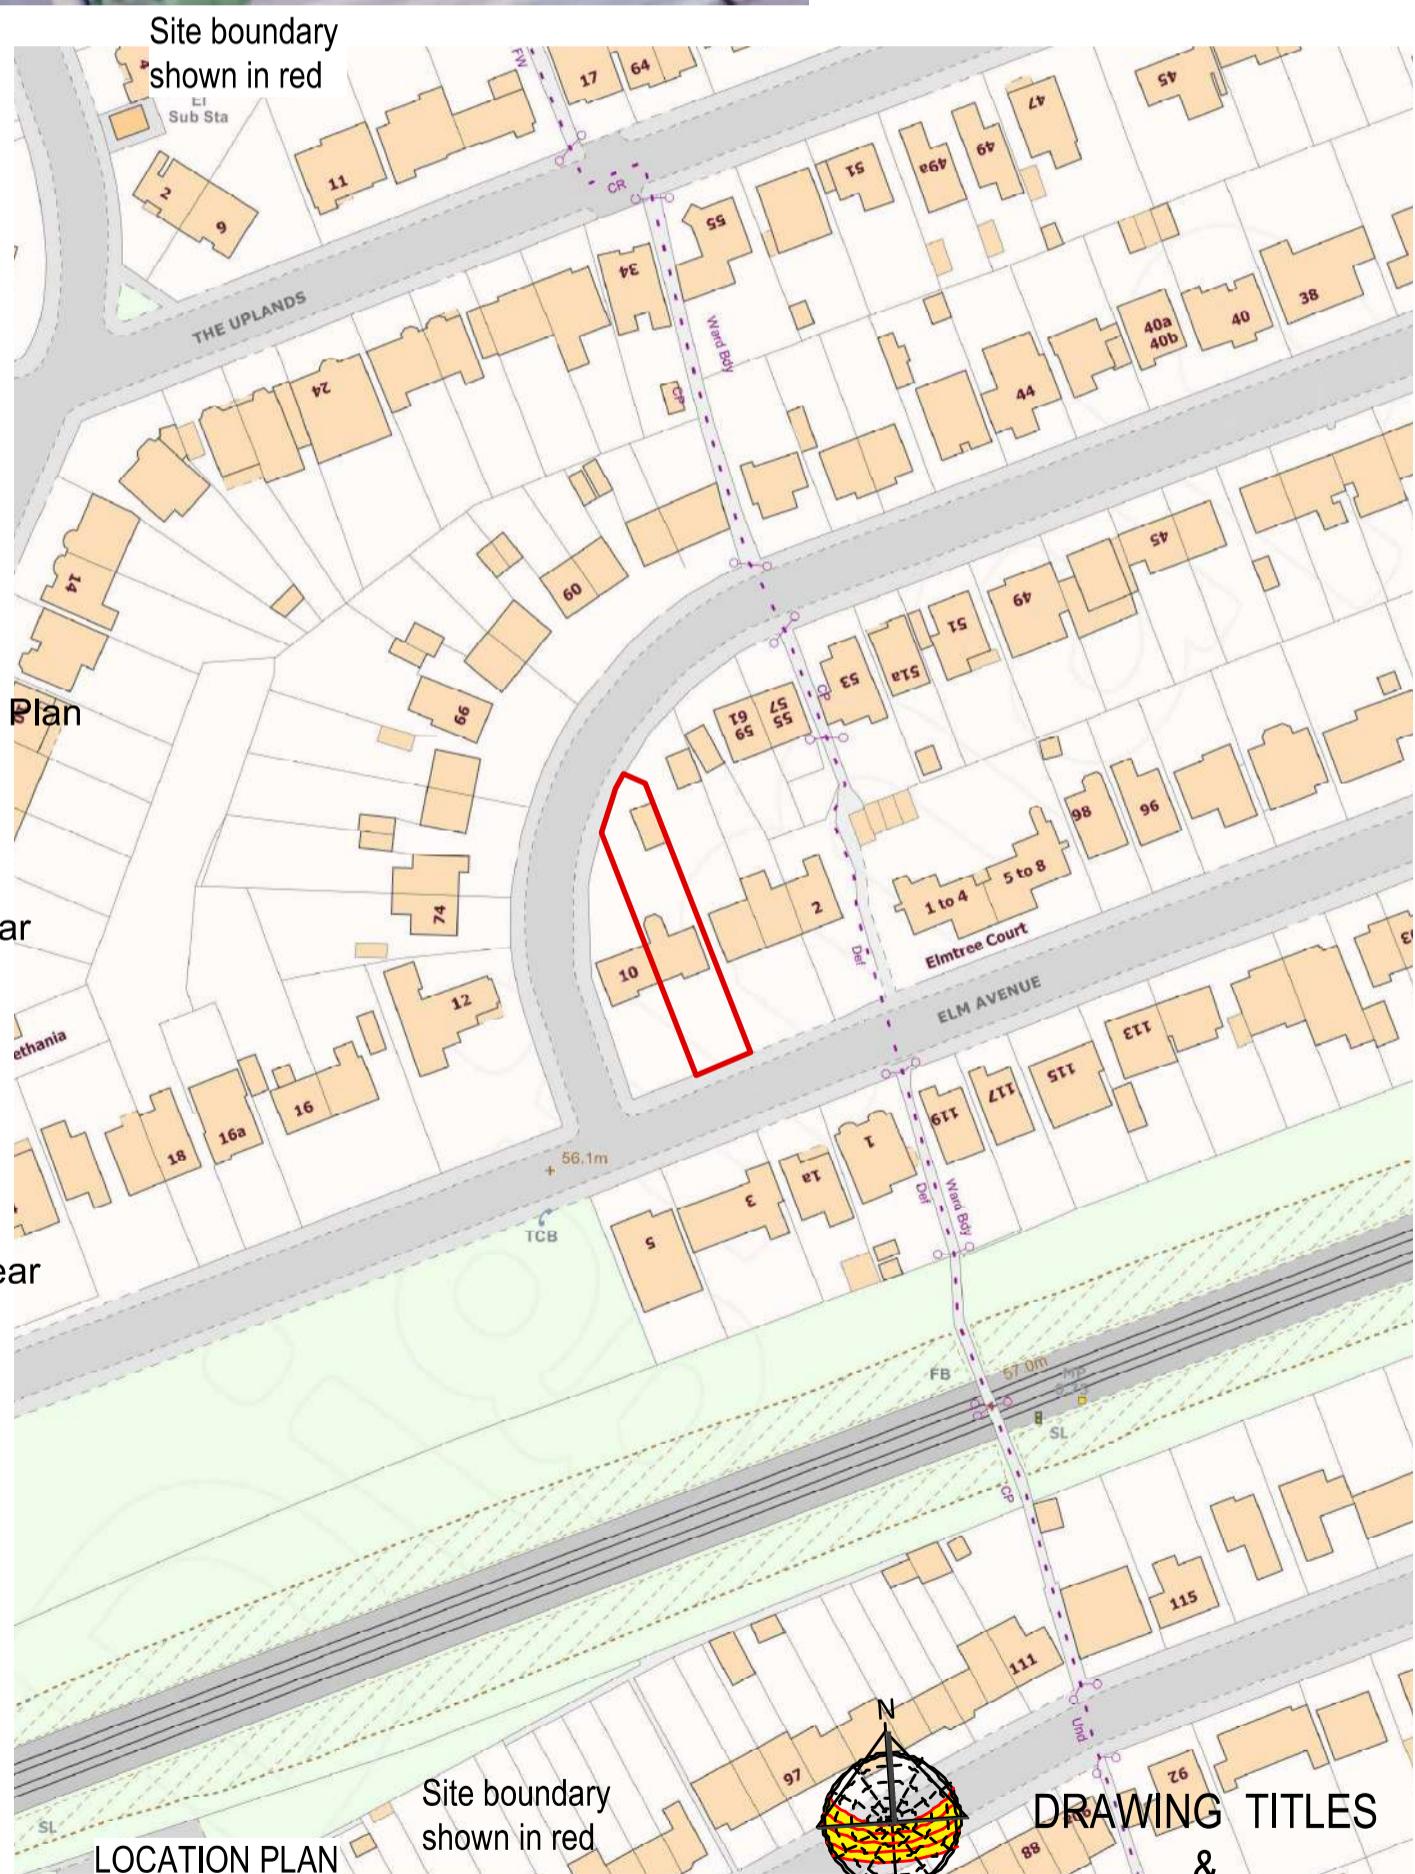

Purpose - Prior approval application

scale - 1 : 1250 @ A3

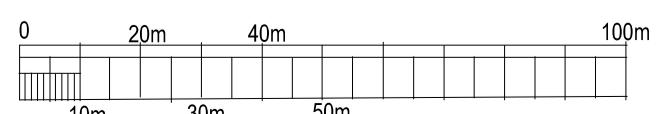

All dimensions to be checked on site.  
All omissions & discrepancies to be reported to the designer.

© SSK architects owns the copyright of this drawing which must not be reproduced in whole or part without the written permission.

PROJECT: 8 Park Way, Ruislip, HA4 8NY

DATE: 12/01/2021

DWG NO:

TITLE SHEET

01

REVISION:

