


FRONT ELEVATION
(no change)

GENERAL - New materials used in exterior work to match existing.

- WALLS - To be facing brickwork painted white
- WINDOWS - All new windows to be double glazed, profile to match existing + set within opening to match existing.
- Side windows to be obscure glazing, top opening to be 1.7m from FFL.
- ROOFLIGHTS 'Velux' or similar. Projection to be max. 150mm beyond the plane of the roof-slope & flat roof.

- DOORS - All new doors to be double glazed, profile to match existing + set within opening to match existing.
- RWP & GUTTERS - to be UPVC white to match existing.
- EAVES - Detail to match existing, ie height of fascia & soffit width + colour of soffit and fascia
- ROOF - **Pitch roof** - Plain red/brown roof tiles to match existing. Tile type, size & colour to match existing.
Flat roof - to be GRP grey/green colour

PROPOSED WORK SHADED.

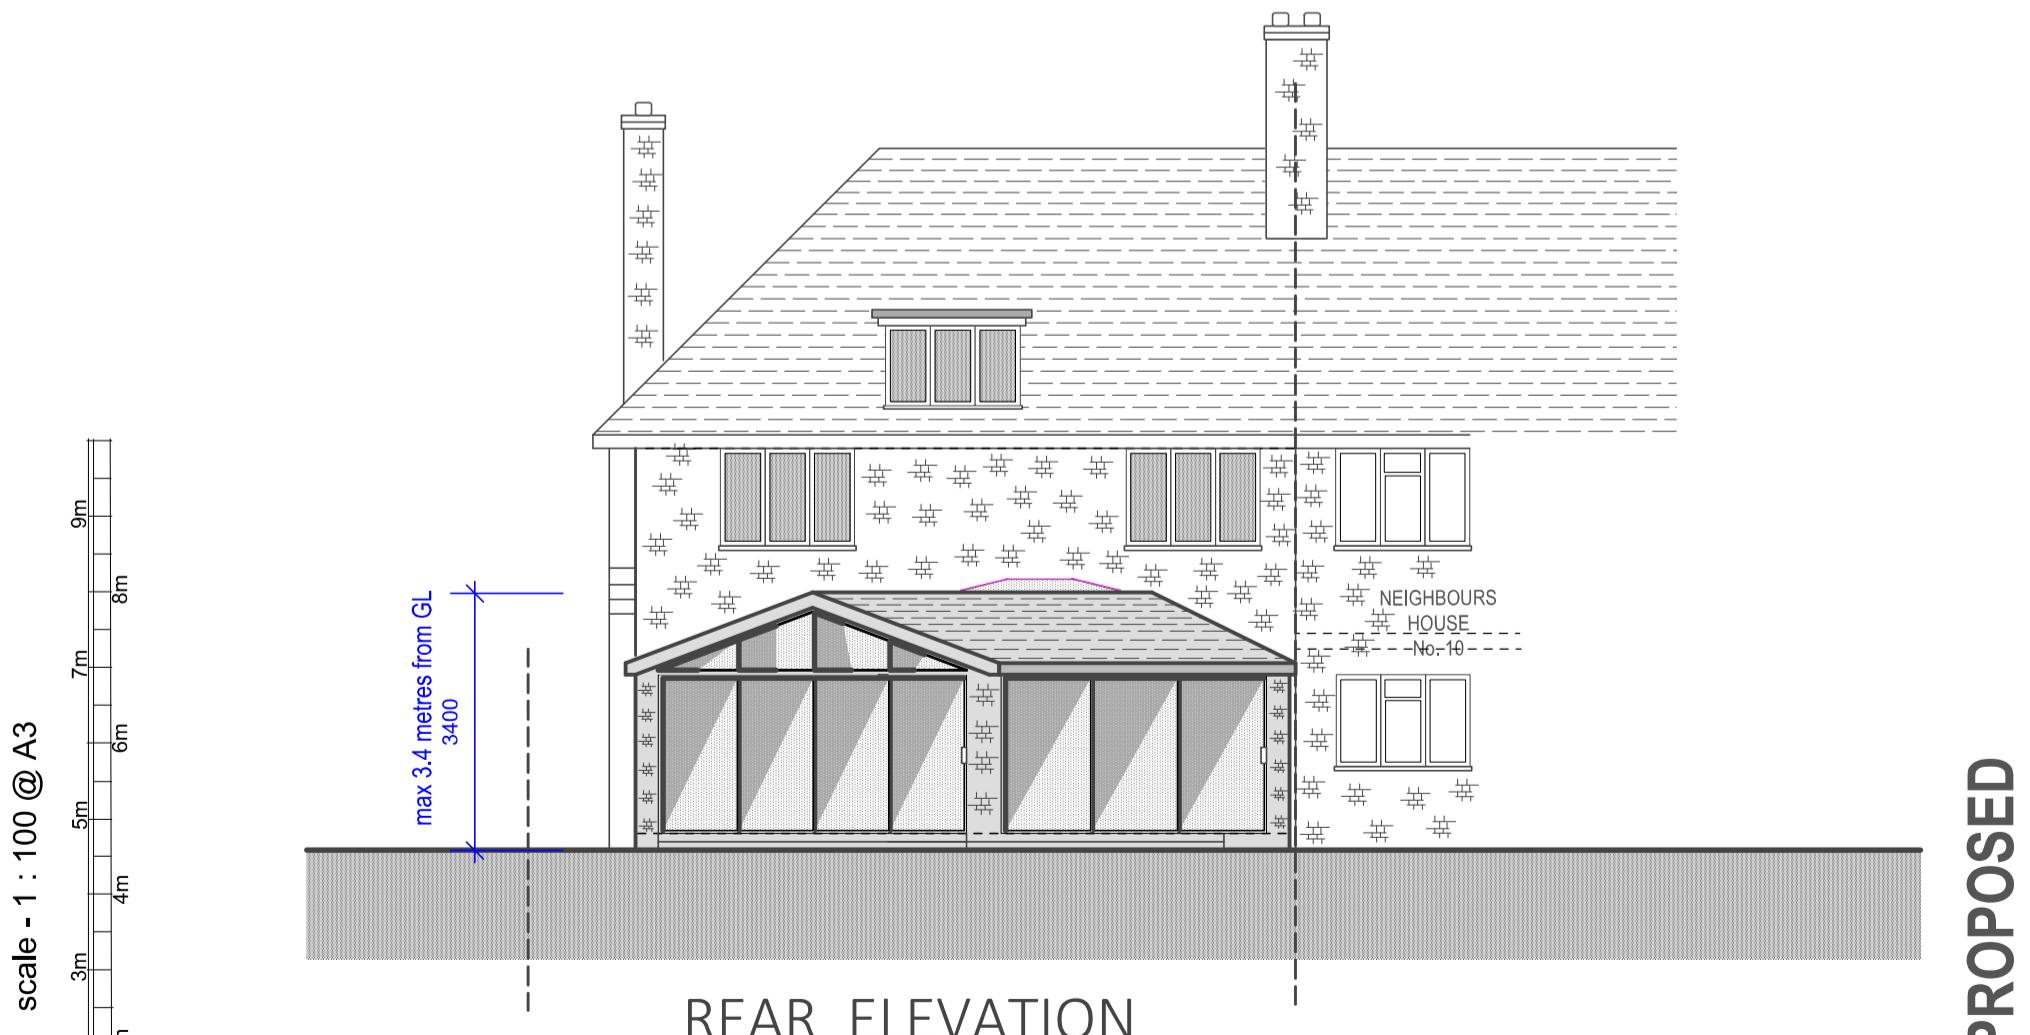

REAR ELEVATION

PROPOSED

All dimensions to be checked on site. All omissions & discrepancies to be reported to the designer.	PROJECT: 8 Park Way, Ruislip, HA4 8NY	DATE: 12/01/2021
(C) SSK architects owns the copyright of this drawing which must not be reproduced in whole or part without the written permission.	DWG NO: PROP ELEV 09	REVISION:

ELEVATIONS