

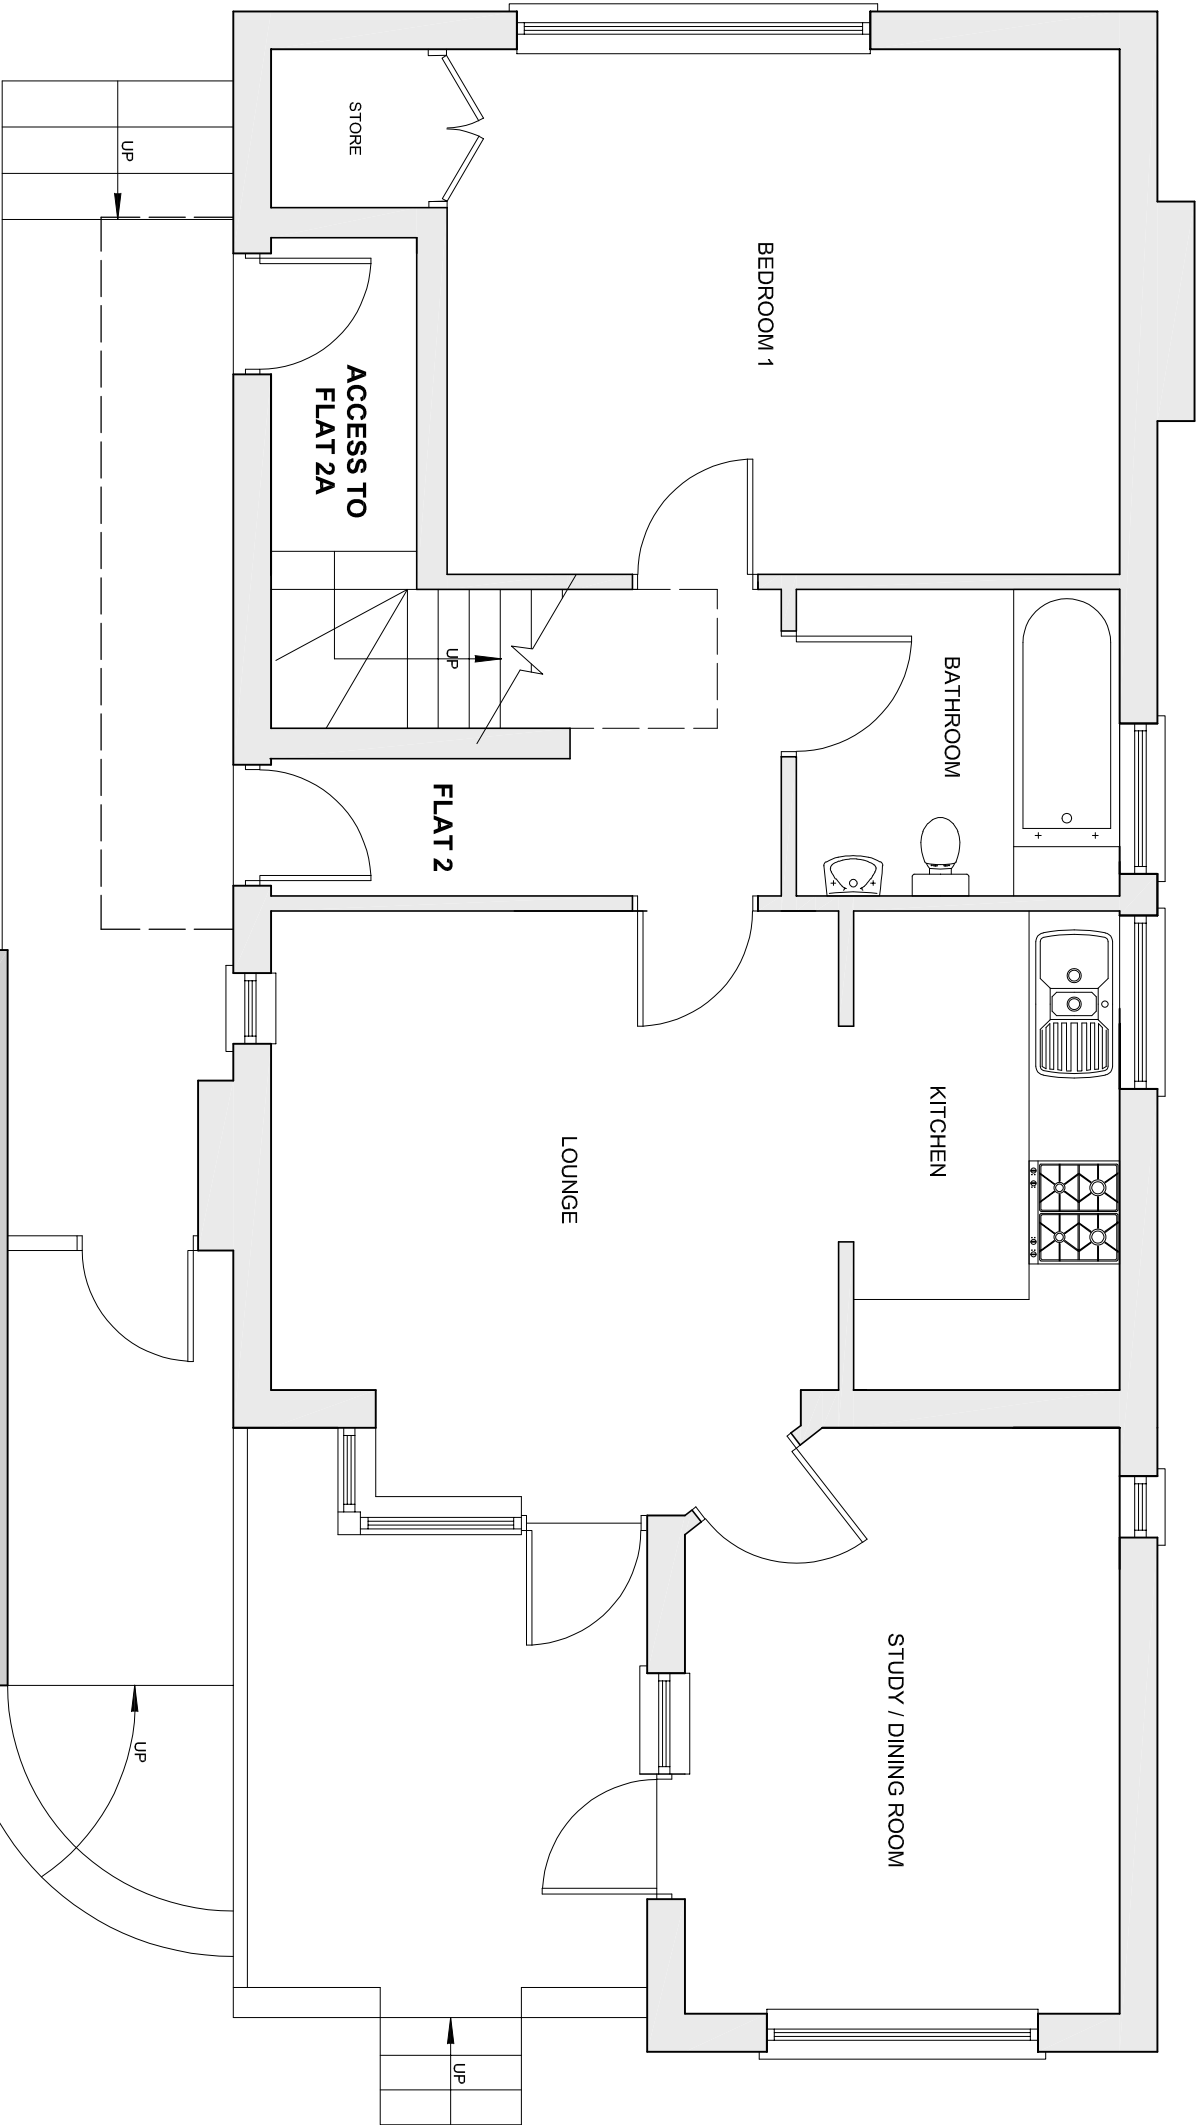


BOUNDARY LINE

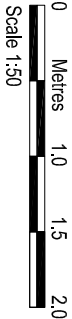

BOUNDARY LINE

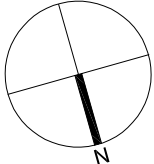

AMENDMENTS	DATE	REV.
<small>All dimensions are to be finished surfaces. All measurements are to be taken from the centre of the wall unless otherwise stated. All measurements are to be taken from the centre of the wall unless otherwise stated. All measurements are to be taken from the centre of the wall unless otherwise stated.</small>		



bernard murray design  
chartered architect

WWW.BMURRAYDESIGN.CO.UK  
78 BRIDGE ROAD, UXBRIDGE, MIDDLESEX UB8 3QW  
TEL: 07988 477174 EMAIL: BMURRAYDESIGN@YAHOO.CO.UK

PROJECT  
FLAT 2 & 2A  
COLCHESTER ROAD  
NORTHWOOD  
HA6 1LX

CLIENT  
CLAUDINE PINDER

DRAWING  
FLAT 2 - EXISTING GROUND  
FLOOR PLAN

SCALE	1:50 @ A3	DRAWING NUMBER	REV.
DATE	SEP 2022		
DRAWN	BM	1177-2	