


BOUNDARY LINE

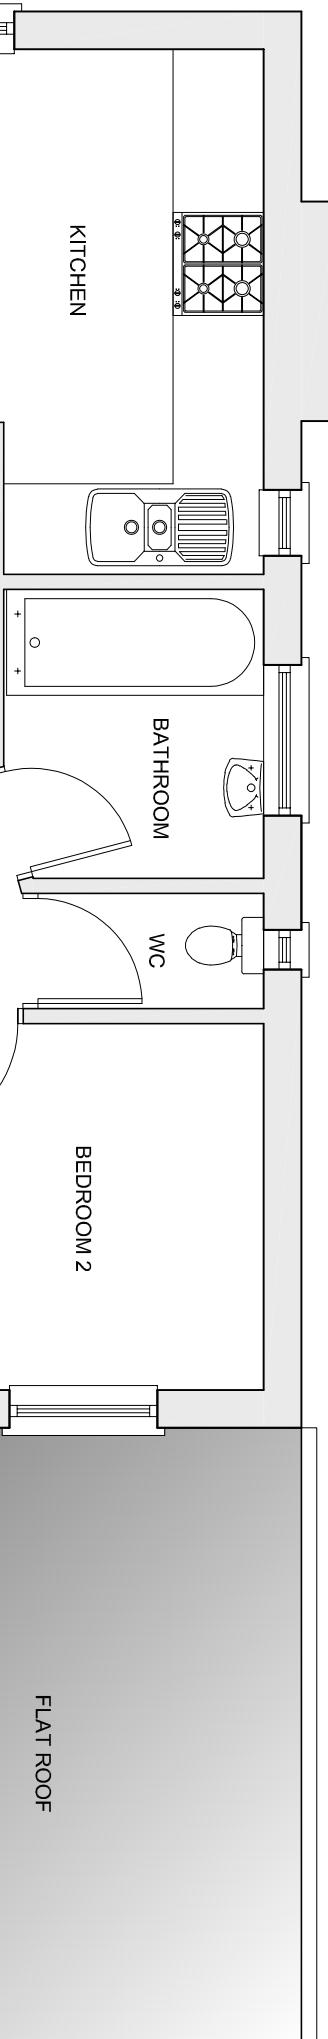

FLAT 2A

BEDROOM 1

BEDROOM 2

LOUNGE

KITCHEN

BATHROOM

WC

FLAT ROOF

STORE

UP


AMENDMENTS

DATE

REV.

Drawings prepared by Bernard Murray Design Ltd. for the sole use of the Client. All drawings are the copyright of Bernard Murray Design Ltd. Any reproduction or disclosure to third parties is unauthorised and illegal. The copyright is to be read in conjunction with all relevant conditions, terms and conditions. All drawings are the property of the Architect. The drawings are to be used only for the project and work commences on the date of issue. The drawings are copyright and remain the property of the Architect.

Scale 1:50
0 Metres 1.0 1.5 2.0

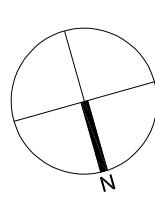

bernard murray design
chartered architect

78 BRIDGE ROAD, MIDDLESEX UB8 2QW
TEL: 07988 477174 EMAIL: BMRAYARDDESIGN@YAHOO.CO.UK
www.bmrayarddesign.co.uk

PROJECT
FLAT 2 & 2A
COLCHESTER ROAD
NORTHWOOD
HA6 1LX

CLIENT
CLAUDINE PINDER

DRAWING
FLAT 2A - EXISTING FIRST
FLOOR PLAN
SCALE 1:50 @ A3 DRAWING NUMBER REV.
DATE SEP 2002 DRAWN BM
DRAWN BM

BOUNDARY LINE