

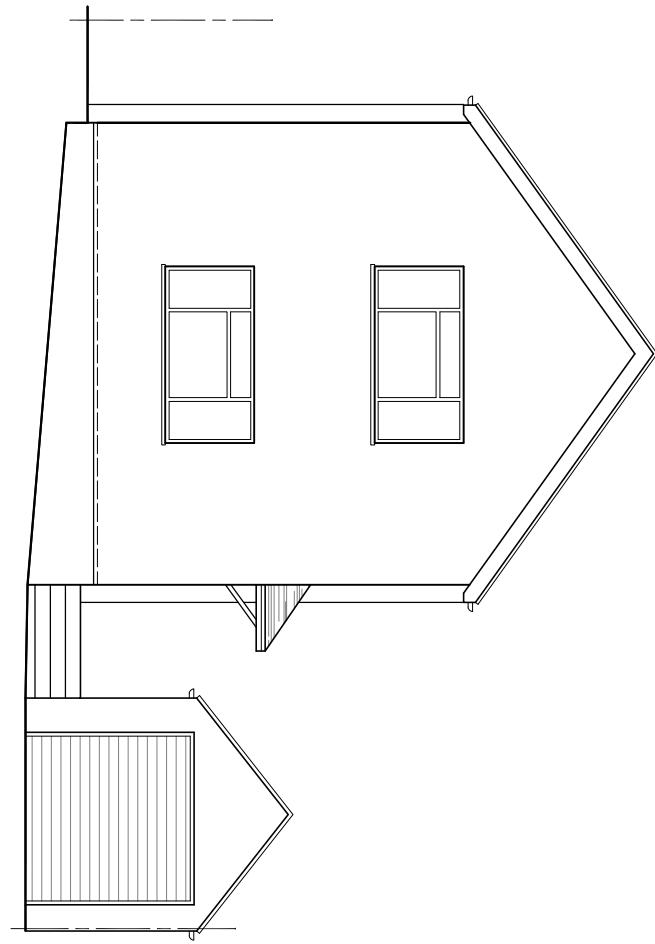
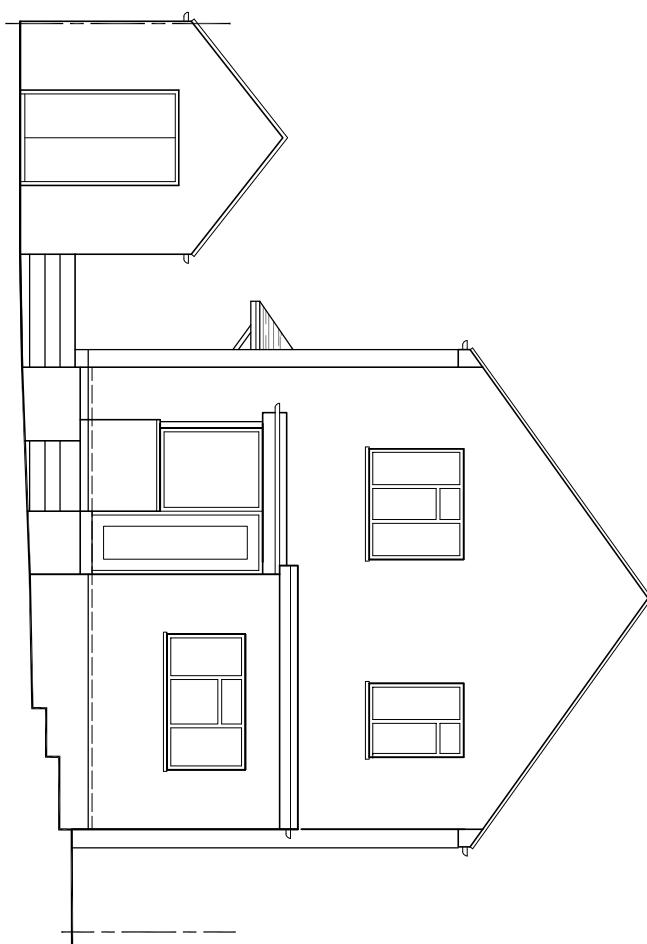


EXISTING MATERIALS  
ROOF: RED CLAY TILES  
WALLS: ROUGHCAST RENDER

SOUTH ELEVATION

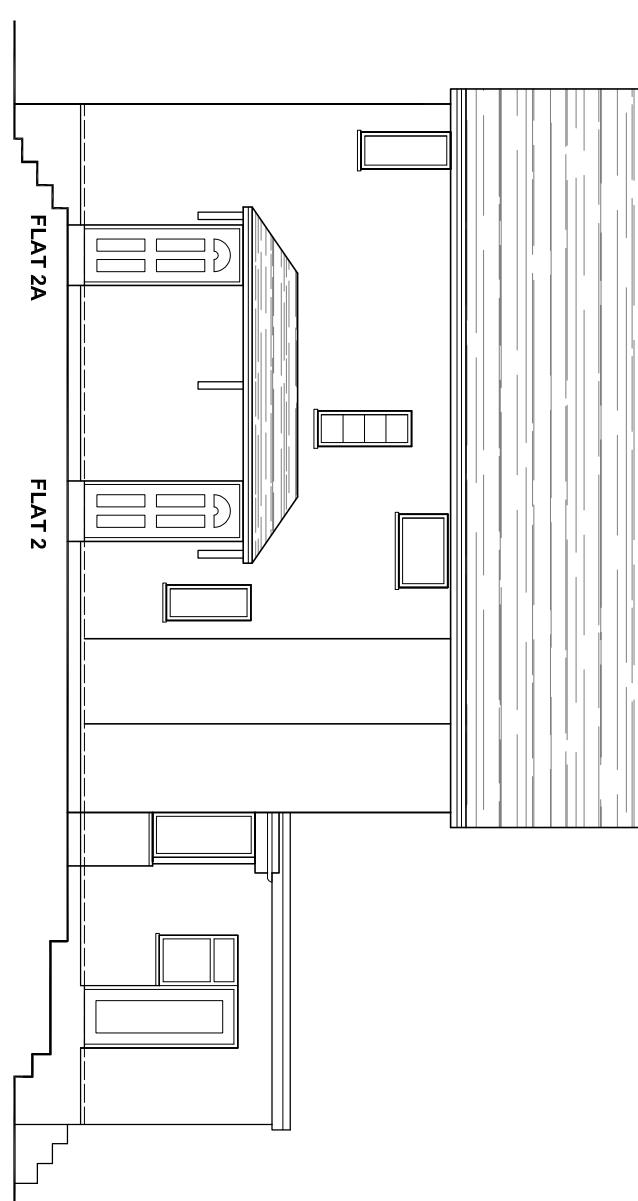

EAST ELEVATION

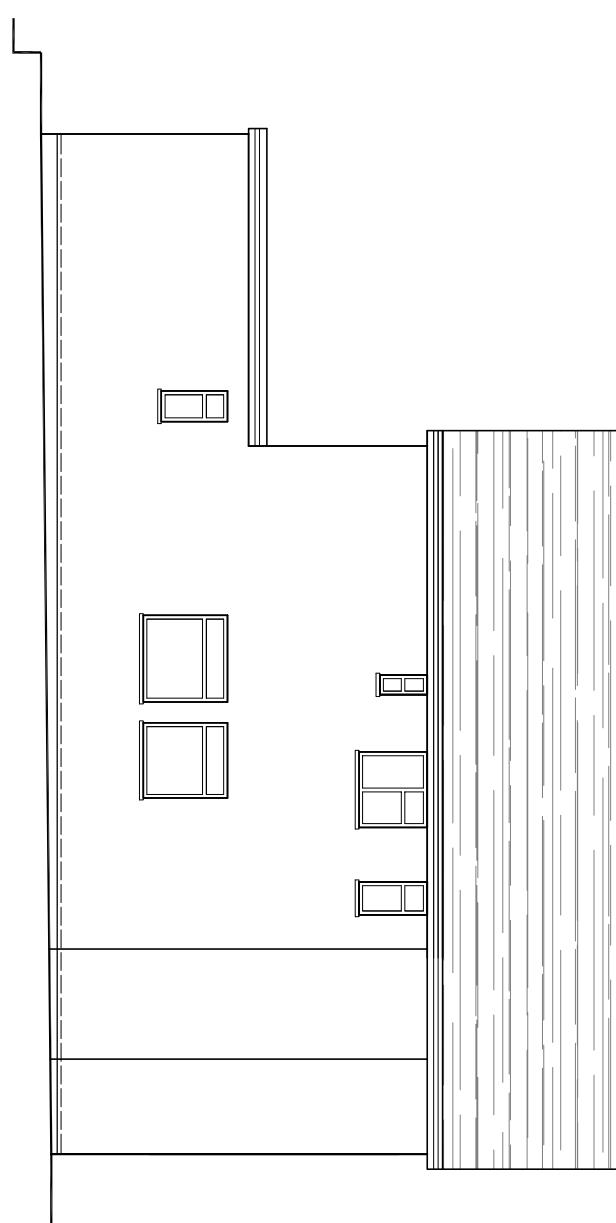

NORTH ELEVATION

WEST ELEVATION

0 0.5 1 Metres 3 4  
Scale 1:100

AMENDMENTS

DATE REV.

07/09/2022 10/09/2022

07/09/2022 10/09/2022

bernard murray design  
chartered architect

www.murraydesign.co.uk  
78 BRIDGE ROAD, MIDDLESEX UB8 2OW  
TEL: 07988 477174 EMAIL: BMURRAYDESIGN@YAHOO.CO.UK

PROJECT  
FLAT 2 & 2A  
COLCHESTER ROAD  
NORTHWOOD  
HA6 1LX

CLIENT  
CLAUDINE PINDER

DRAWING  
EXISTING ELEVATIONS

SCALE 1:100 @ A3 DRAWING NUMBER REV.  
DATE SEP 2022 DRAWN BM  
1177-4