



PROPOSED MATERIALS
ROOF: RED CLAY TILES TO MATCH
WALLS: ROUGHCAST RENDER TO
MATCH

SOUTH ELEVATION

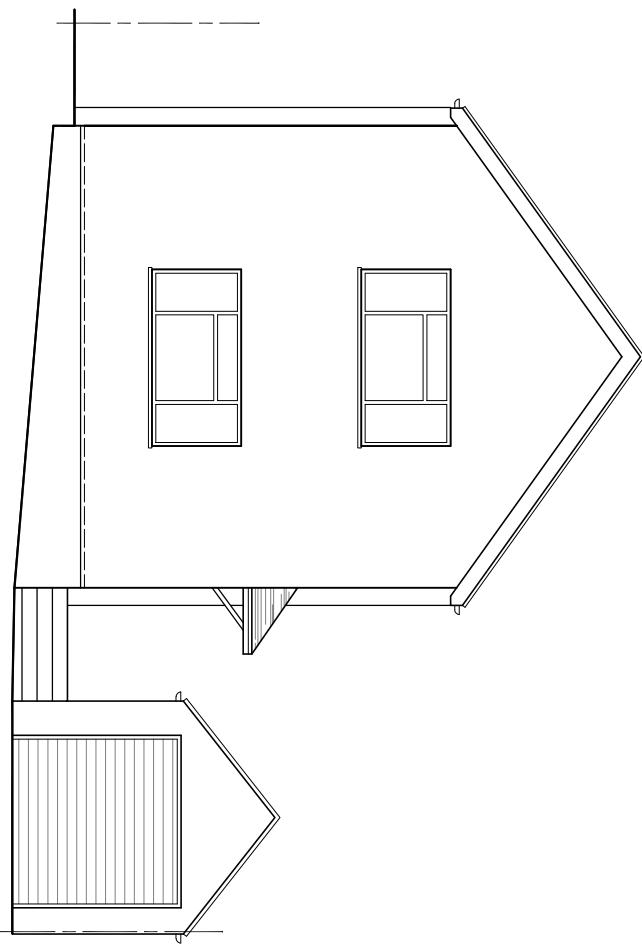

EAST ELEVATION

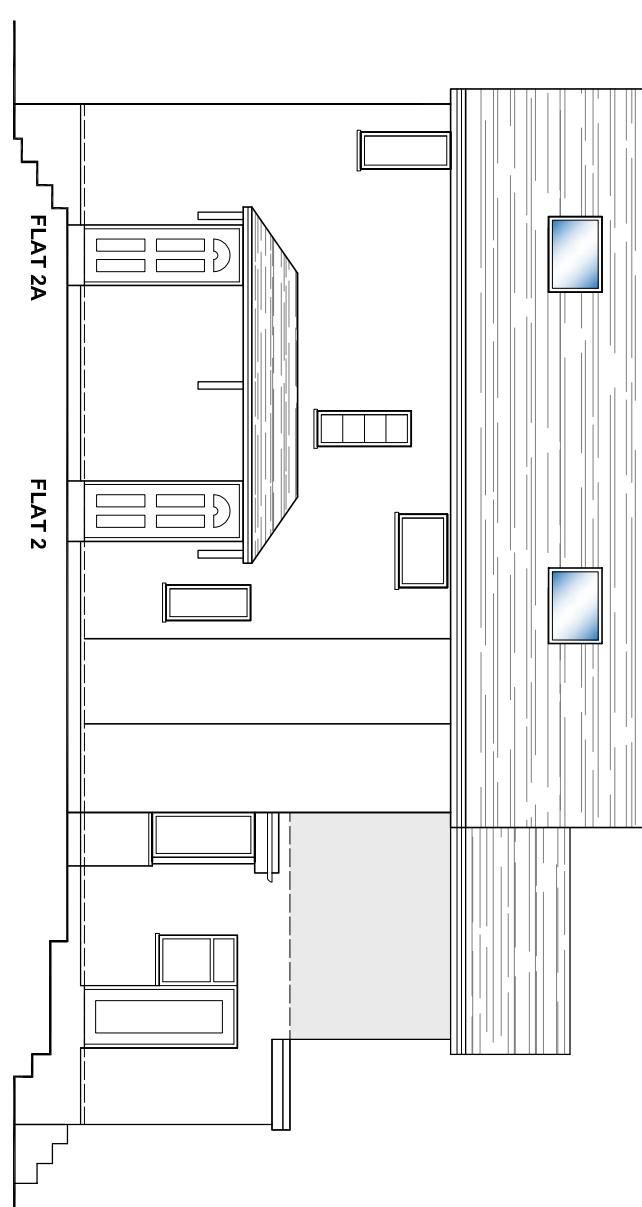

Scale 1:100

0 0.5 1 Metres 3

A scale bar with markings at 0, 0.5, 1, and 3 metres. The first 0.5 metre is shaded. The text 'Scale 1:100' is positioned to the left of the scale bar.

78 BRIDGE ROAD, IBBRIDGE, MIDDLESEX
WWW.BMURRAYDESIGN.CO.UK

78 BRIDGE ROAD, UXBRIDGE, MIDDLESEX
TEL: 07958 471714 EMAIL: BMURRAYDESIGN@GMAIL.COM

NORTH ELEVATION

WEST ELEVATION

CLIENT CLAUDINE PINDER			
DRAWING PROPOSED ELEVATIONS			
SCALE	1:100 @ A3	DRAWING NUMBER	REV.
DATE	OCT 2022	1177-9	
DRAWN	BM	B	