



PROPOSED GROUND FLOOR PLAN  
1:100

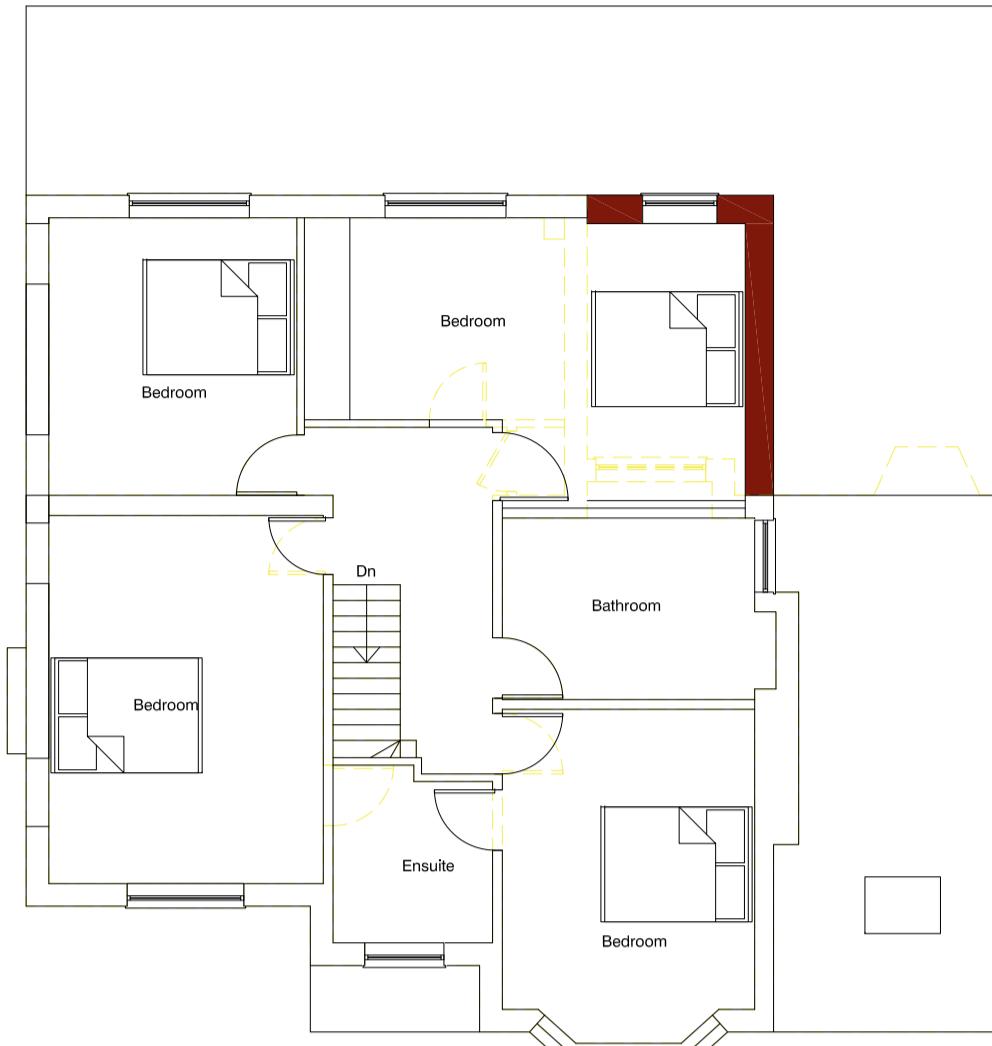

PROPOSED FIRST FLOOR PLAN  
1:100

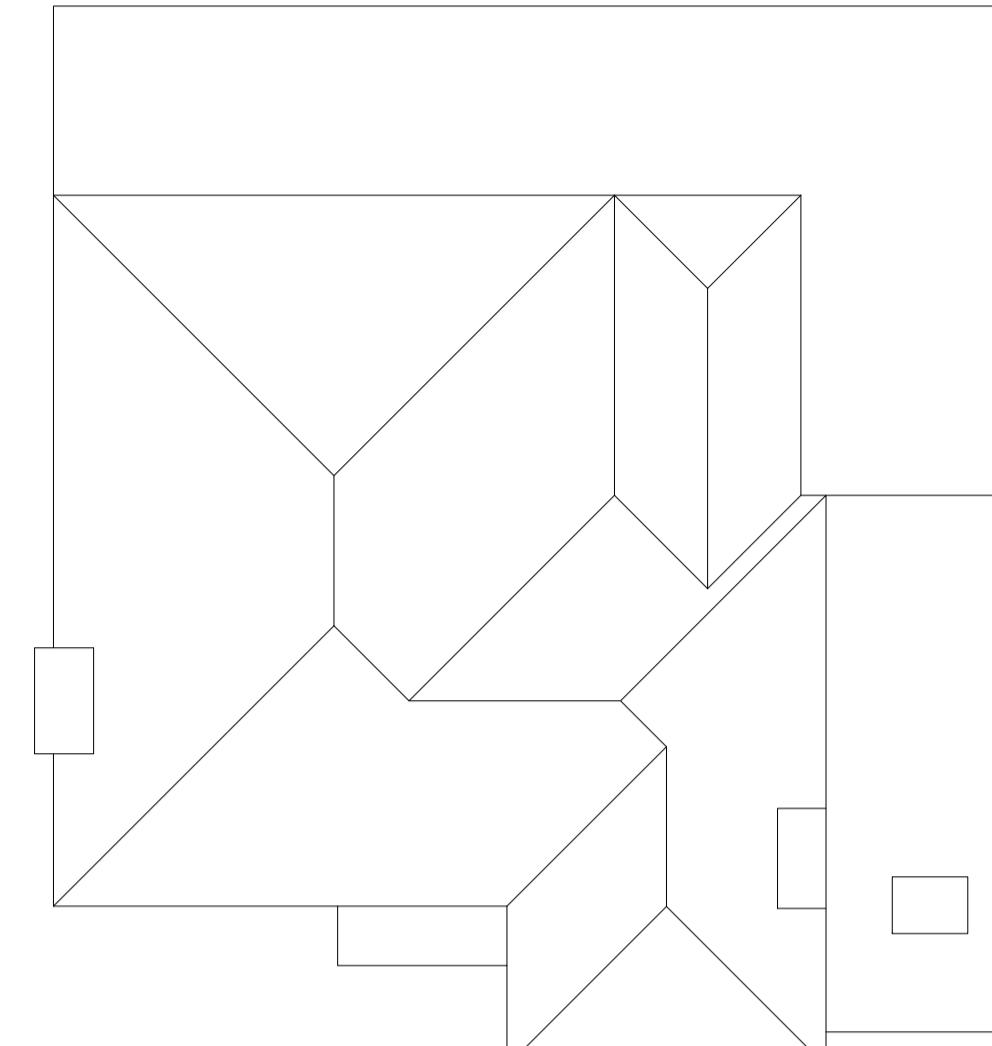

PROPOSED ROOF PLAN  
1:100




PROPOSED FRONT ELEVATION  
1:100



PROPOSED SIDE ELEVATION  
1:100



PROPOSED REAR ELEVATION  
1:100

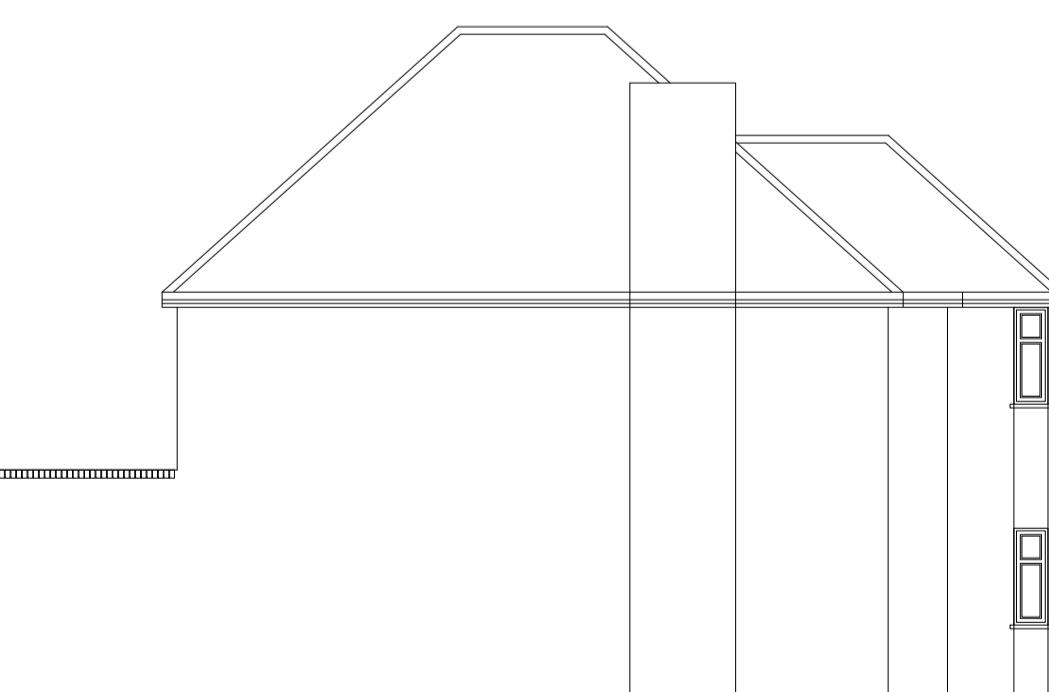

PROPOSED SIDE ELEVATION  
1:100

SCALE BAR 1:100 0 1 2 3 4 5m

A	COUNCIL AMENDMENTS	SG	HM	22/01/25
REV	DESCRIPTION	DRAWN	CHECKED	DATE

REVISIONS

Drawing issue status:  
 CLIENT APPROVAL    PLANNING   
 BUILDING REGS  TENDER  CONSTRUCTION  AS-BUILT

NOTE  
 This drawing must not be released, loaned or copied without the written consent of Consilio Town Planning Ltd, the originator.  
 All errors, omissions, discrepancies should be reported to the originator immediately.  
 All dimensions to be checked before site fabrication by the contractor, his subcontractor or supplier. Do not scale plans - use figure or grid dimensions where given.  
 Any deviation from the drawing to be reported to the originator immediately.  
 The Principal Contractor shall carry out a risk assessment of the proposed work and liaise with the principal designer before works commence if there is any doubt as to being able to complete the project in a safe manner compliant with the Construction Design and Management Regulations 2015. All works to comply with the relevant British Standards, Codes of Practice and the Building Regulations.

**Consilio**



CONSILIO TOWN PLANNING LTD.  
 BROOK HOUSE, 5A COWLEY MILL ROAD  
 UXBRIDGE, MIDDLESEX, UB8 2FX  
 TELEPHONE 0149493228  
 EMAIL INFO@CONSILIOTOWNPLANNING.CO.UK  
 WEB WWW.CONSILIOTOWNPLANNING.CO.UK

CLIENT:  
 MR & MRS SIDHU

PROJECT:  
 42 COURT ROAD, ICKENHAM UB10 8TF

TITLE:  
 PROPOSED PLANS AND ELEVATIONS

SCALE: 1:100 @ A1  
 DATE: NOVEMBER 2024  
 DRAWN: SG  
 CHECKED: HM  
 JOB NO. 42-24 DRAWING NO.002 REV: A