


First Floor Plan  
1:50

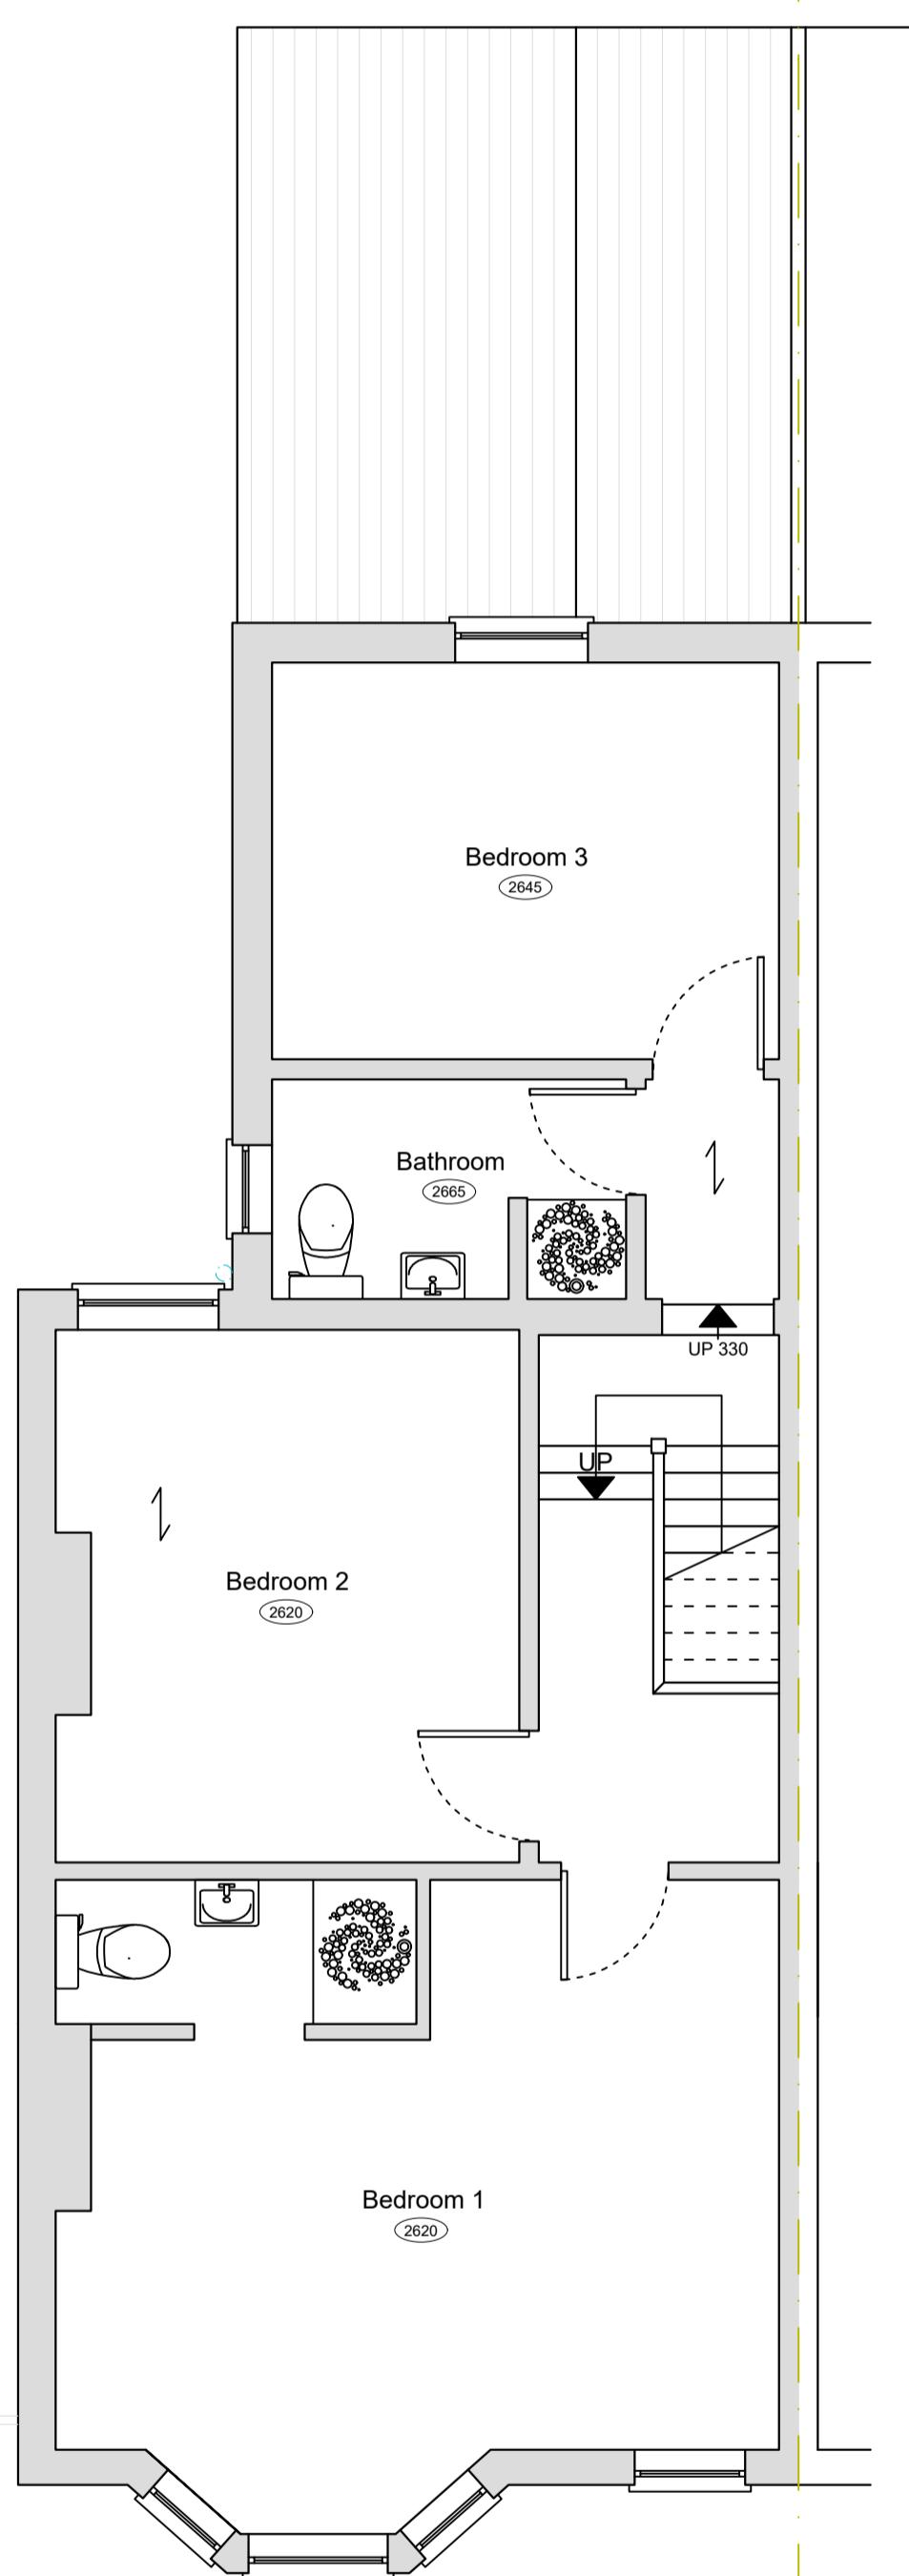

## NOTES GENERAL: GENERAL:

- Work to figured dimensions and relative position only, confirm to designer
- This drawing is to be read in conjunction with all relevant drawings, detailed specifications where applicable and all associated drawings in this series (if any)
- Any discrepancy on this drawing is to be reported immediately to Oakman Architecture Ltd for clarification
- The contractor is responsible for all temporary works and for the stability of the works in progress

03.12.25	BJS				

Revision Date Drawn Designer Checked Approved

## Revision History

# OAKMAN ARCHITECTURE.

© ARCHITECTURE      © SURVEYING  
© CONSULTANCY      © PROJECT MANAGEMENT      © PRINCIPAL DESIGNER

© Address: 7 Denham Way      © Mob.: 07787197752  
Denham      E-mail: benjamin@oakmantld.com  
UB9 5AX

Project Address:	Client:
5 Norton Road Uxbridge UB8 2PT	

# EXISTING

Drawing Title:

Drawing Number:  
2526\_PL\_002

Scales:  
1:50 @ A2

Rev. No.  
—