


1:50 0 1 2 5m

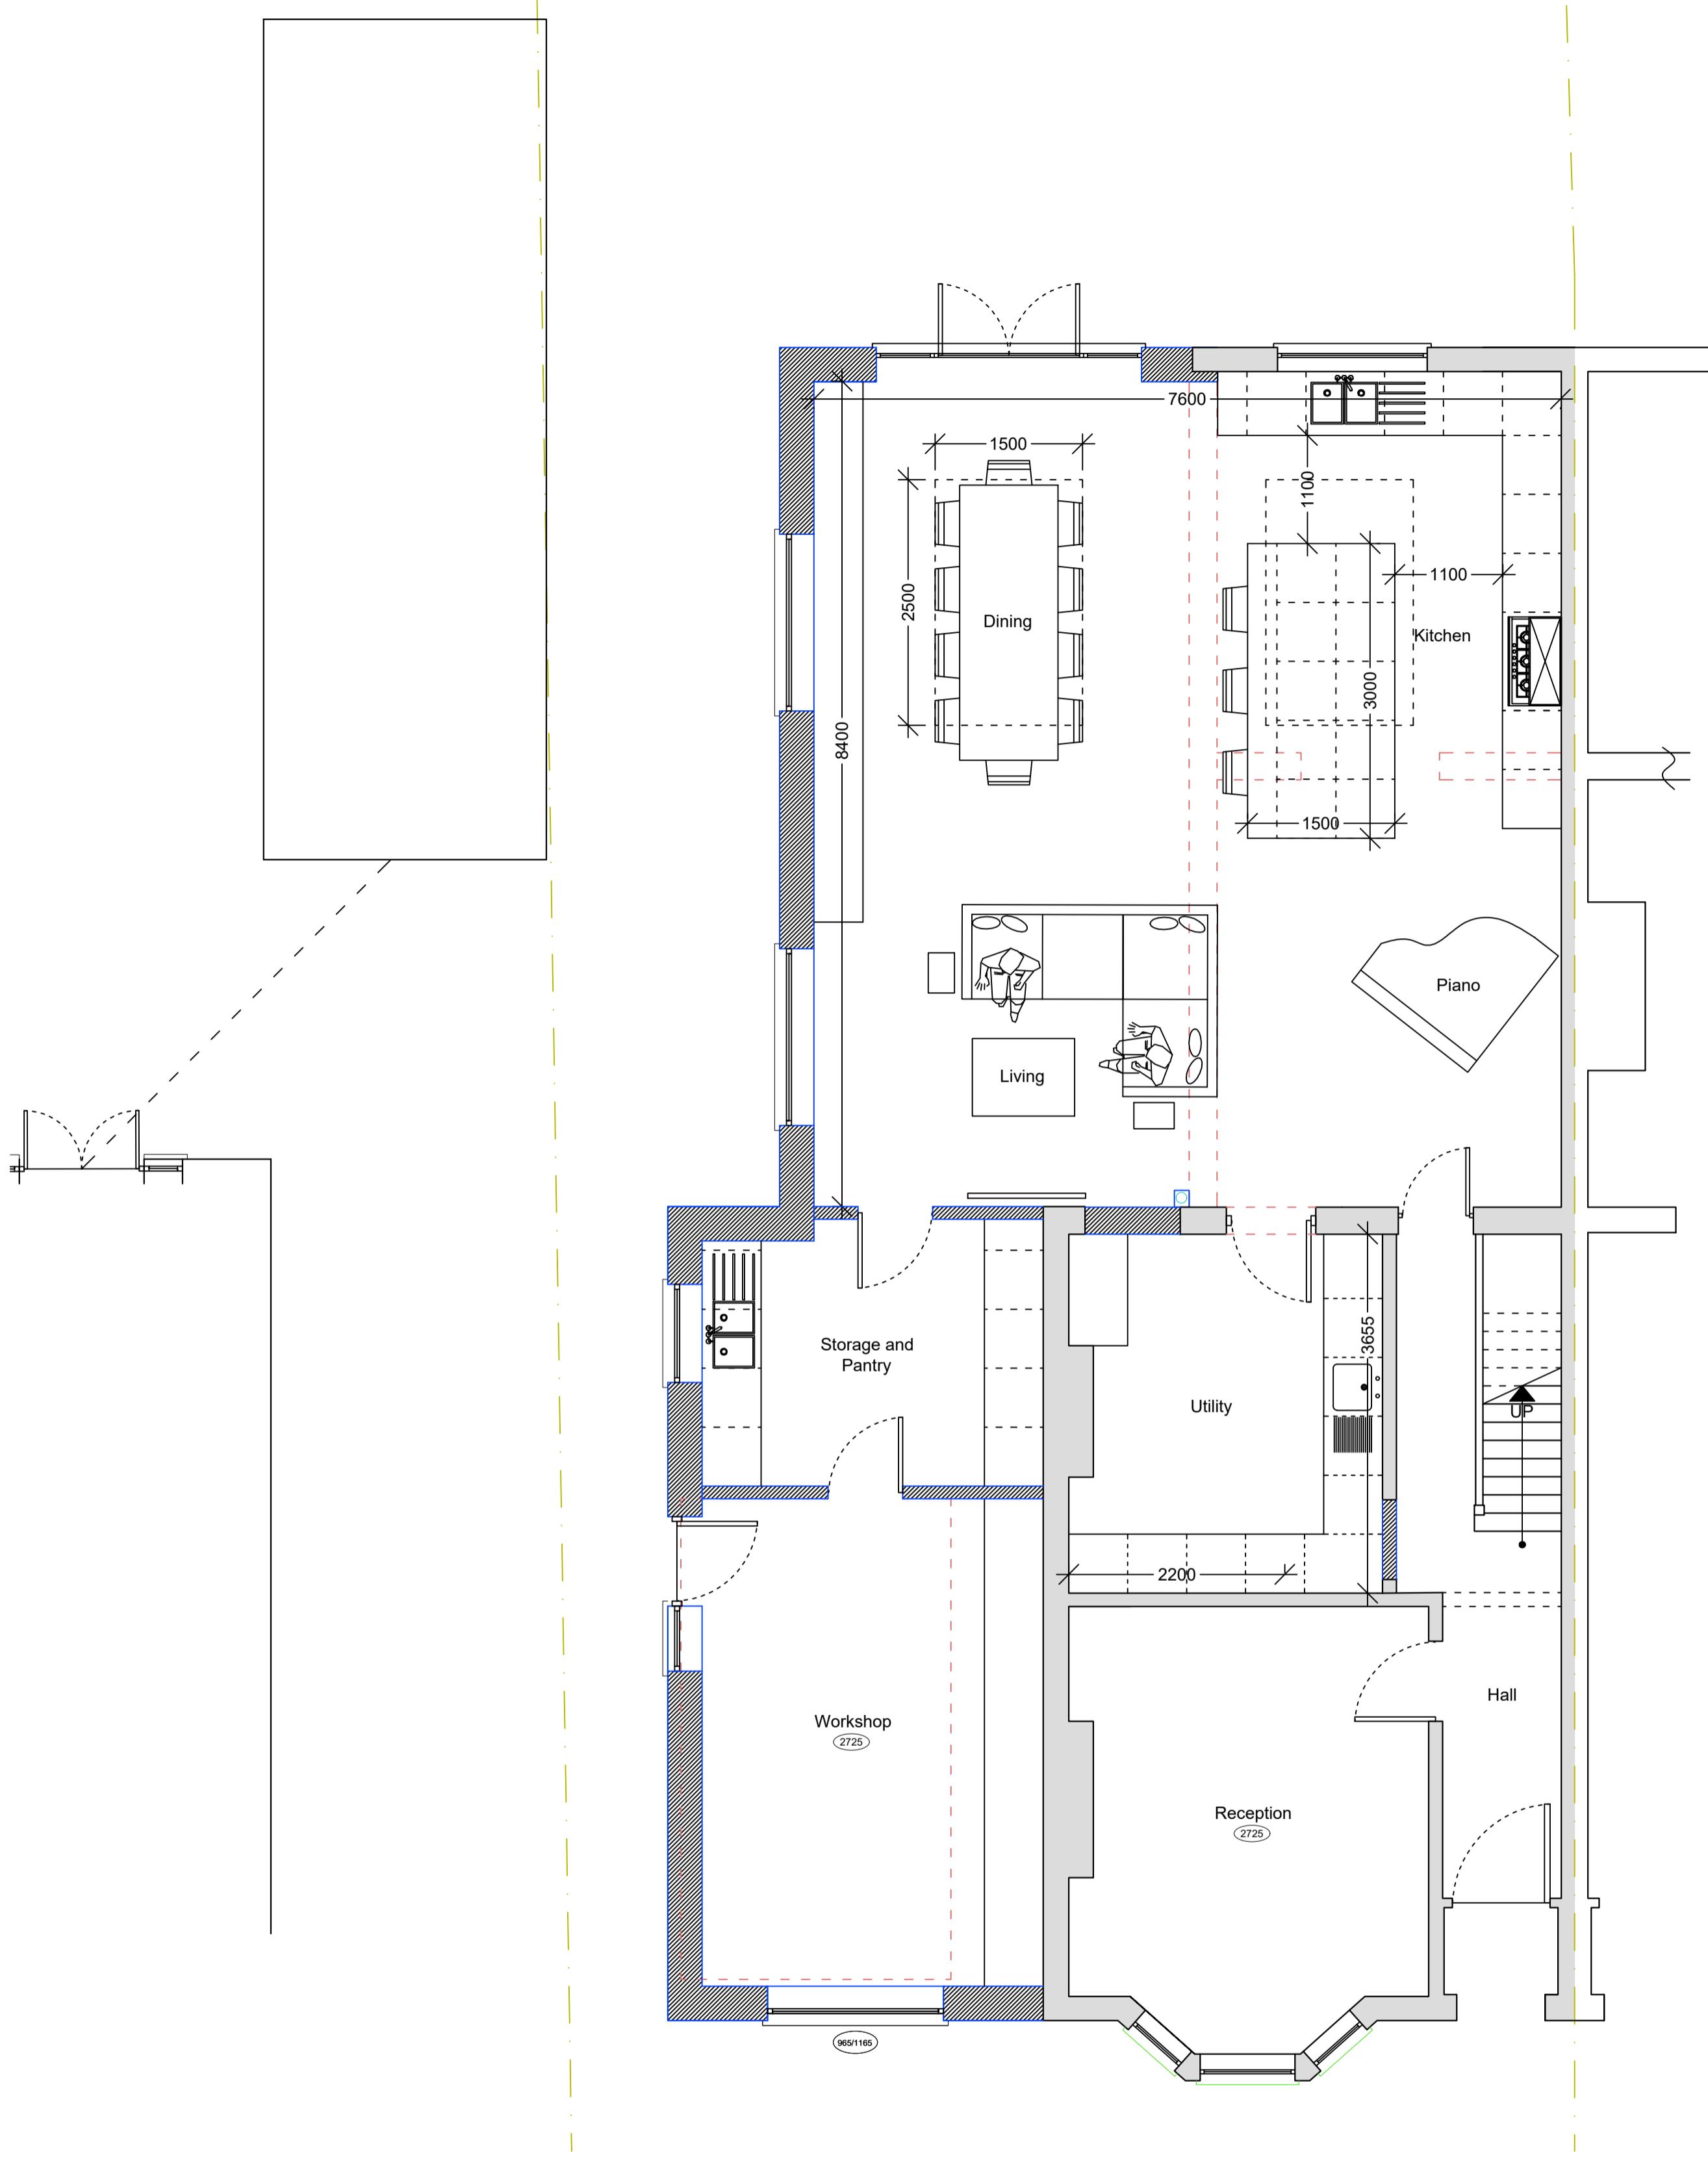

Ground Floor Plan  
1:50

Revision	Date	Drawn	Designer	Checked	Approved	Project Address:	Client:
Revision History							
OAKMAN ARCHITECTURE.							
© ARCHITECTURE © SURVEYING © PROJECT MANAGEMENT © CONSULTANCY © PRINCIPAL DESIGNER							
© Address: 7 Denham Way Denham UB9 5AX © Mob: 07787197752 © E-mail: benjamin@oakmantld.com							
PROPOSED							
Drawing Title:							
Drawing Number: 2526_PL_101							
Scales: 1:50 @ A2 Rev. No. —							

## NOTES GENERAL:GENERAL:

- Work to figured dimensions and relative position only, confirm to designer
- This drawing is to be read in conjunction with all relevant drawings, detailed specifications where applicable and all associated drawings in this series (if any)
- Any discrepancy on this drawing is to be reported immediately to Oakman Architecture Ltd for clarification
- The contractor is responsible for all temporary works and for the stability of the works in progress