


NOTES GENERAL: GENERAL:

- Work to figured dimensions and relative position only, confirm to designer
- This drawing is to be read in conjunction with all relevant drawings, detailed specifications where applicable and all associated drawings in this series (if any)
- Any discrepancy on this drawing is to be reported immediately to Oakman Architecture Ltd for clarification
- The contractor is responsible for all temporary works and for the stability of the works in progress

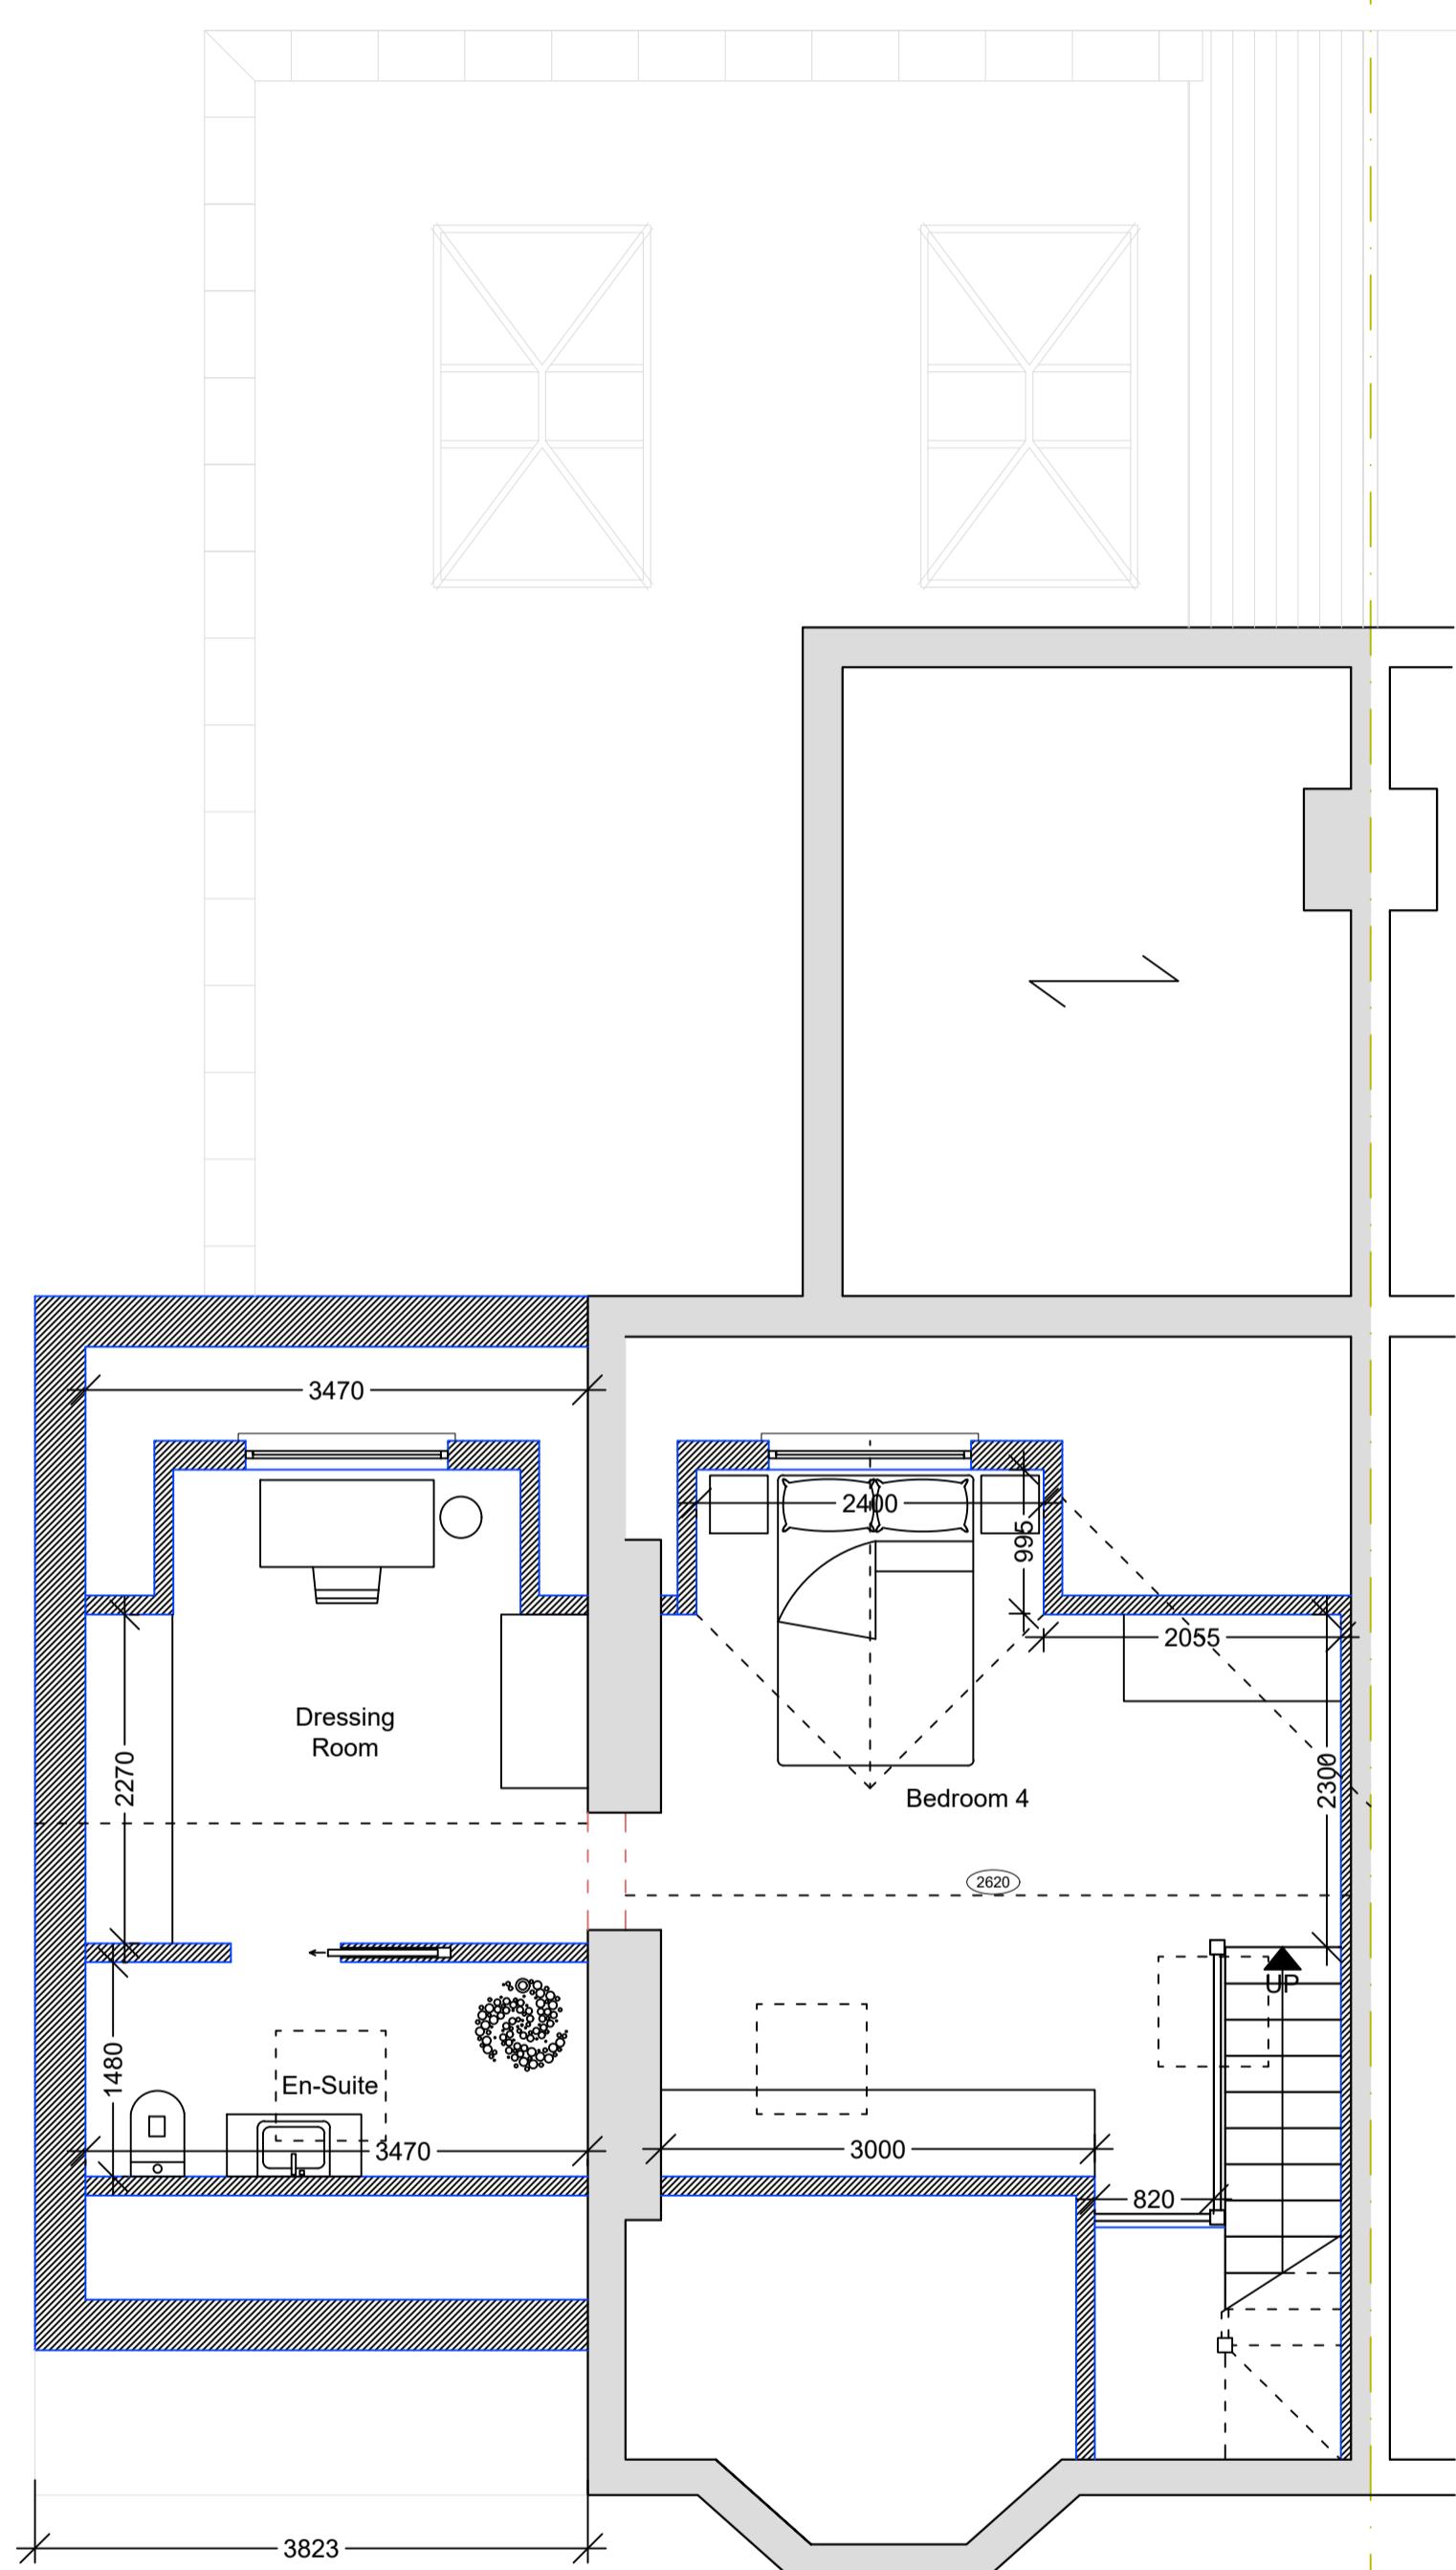

Second Floor Plan
1:50

03.12.25 BJS					

Revision Date Drawn Designer Checked Approved

Revision History

**OAKMAN
ARCHITECTURE.**

© ARCHITECTURE © SURVEYING

© CONSULTANCY © PROJECT MANAGEMENT

© PRINCIPAL DESIGNER

© Address: 7 Denham Way
Denham
UB9 5AX

© Mob.: 07787197752
E-mail: benjamin@oakmantld.com

Project Address:	Client:
5 Norton Road Uxbridge UB8 2PT	

PROPOSED

Drawing Title:

Drawing Number:
2526_PL_103

Scales:
1:50 @ A2

Rev. No.
—