


1:100 0 1 2 5 10m

NOTES GENERAL:GENERAL:


- Work to figured dimensions and relative position only, confirm to designer
- This drawing is to be read in conjunction with all relevant drawings, detailed specifications where applicable and all associated drawings in this series (if any)
- Any discrepancy on this drawing is to be reported immediately to Oakman Architecture Ltd for clarification
- The contractor is responsible for all temporary works and for the stability of the works in progress




Front Elevation
1:100

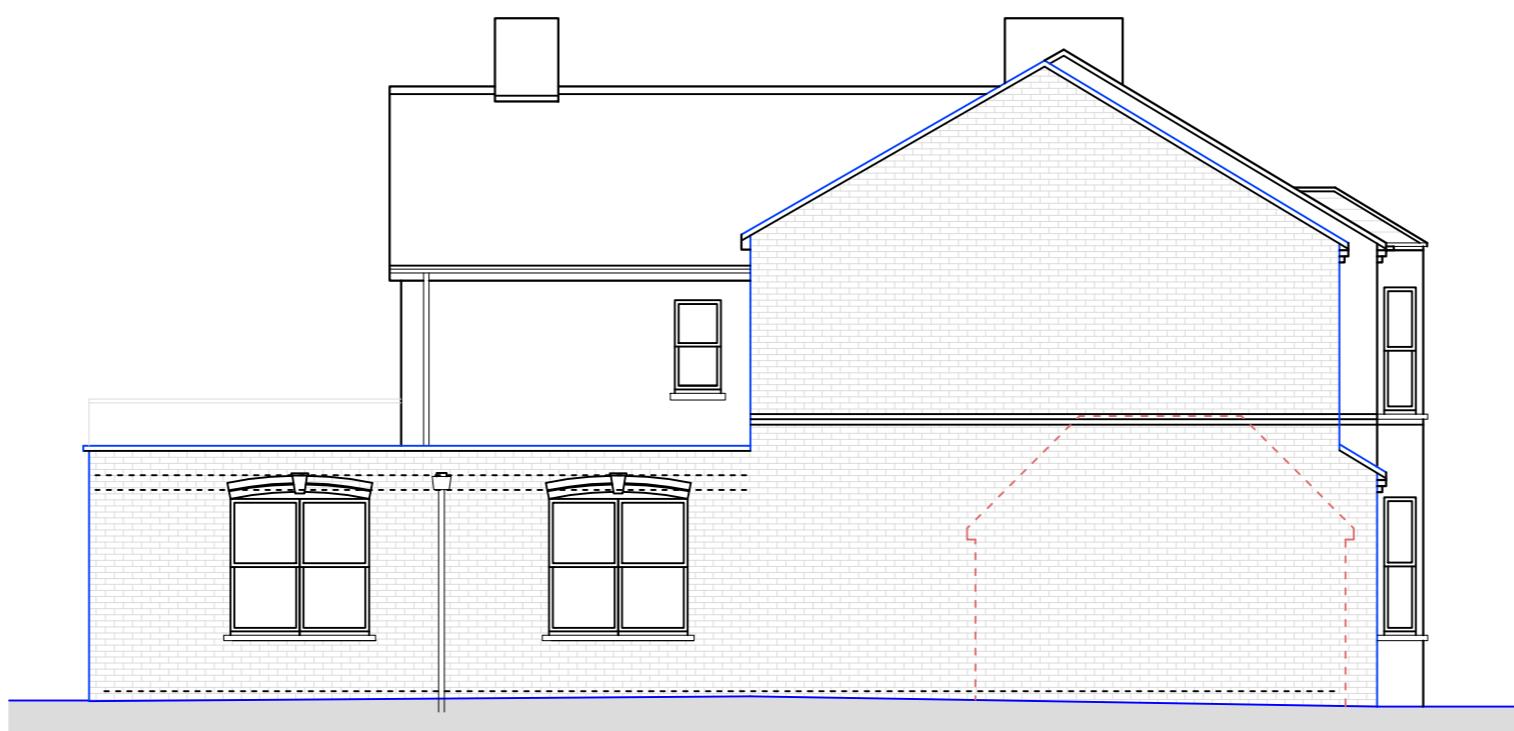


Side Elevation
1:100

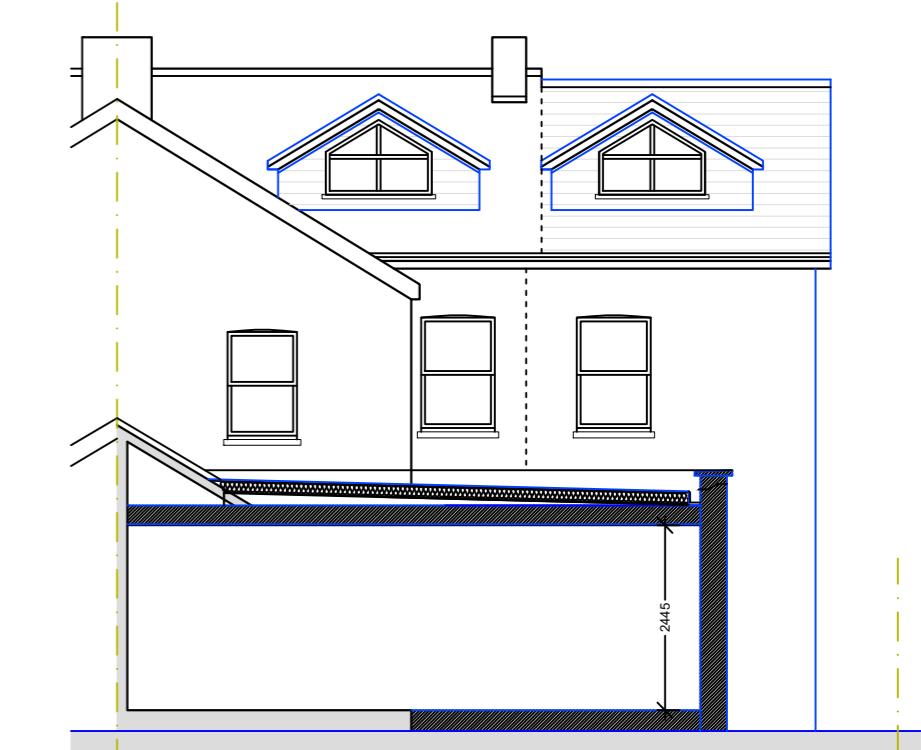

Section B-B
1:100

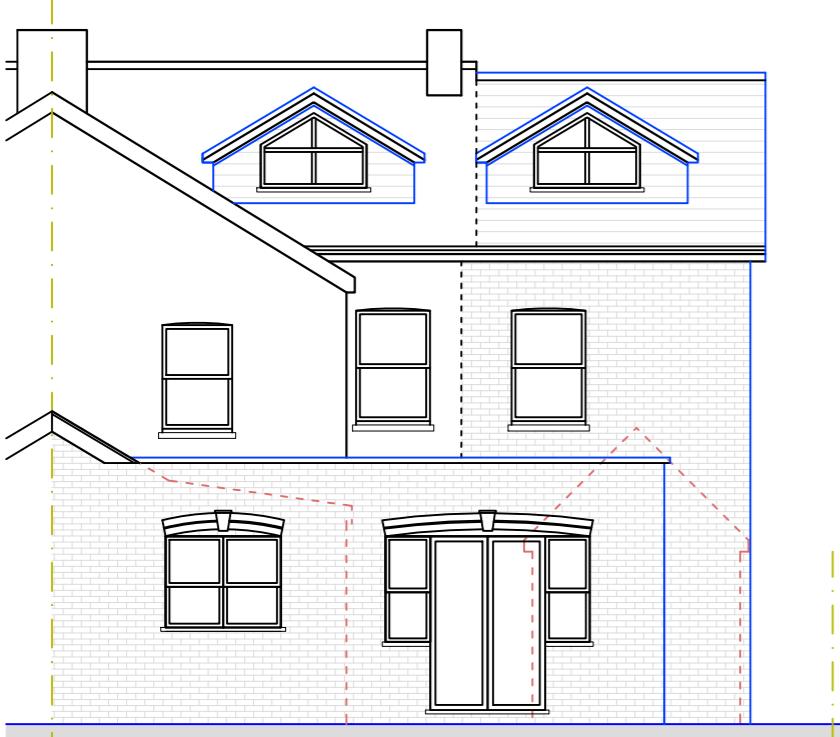

Rear Elevation
1:100

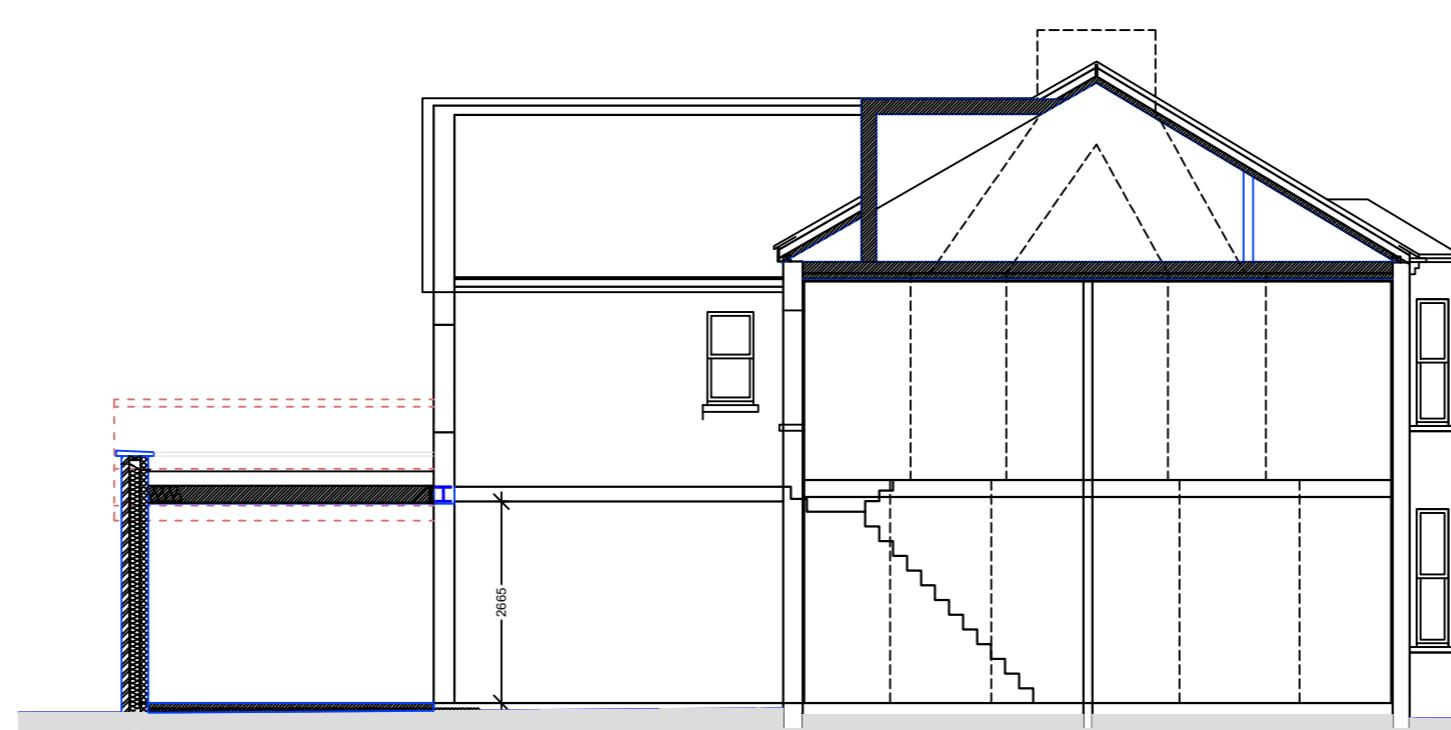

Section A-A
1:100

09.12.25	BJS			
Revision	Date	Drawn	Designer	Checked

Revision History

OAKMAN ARCHITECTURE.

© ARCHITECTURE © SURVEYING
 © CONSULTANCY © PRINCIPAL DESIGNER
 © PROJECT MANAGEMENT © MOB : 07787197752
 © ADDRESS: 7 Denham Way © E-MAIL : benjamin@oakmantld.com
 Denham
 UB9 5AX

Project Address:	Client:
5 Norton Road Uxbridge UB8 2PT	

PROPOSED

Drawing Title:

Drawing Number:
2526_PL_105

Scales:
1:100 @ A2

Rev. No.
—