


**Existing Ground Floor Plan**

Scale 1:100

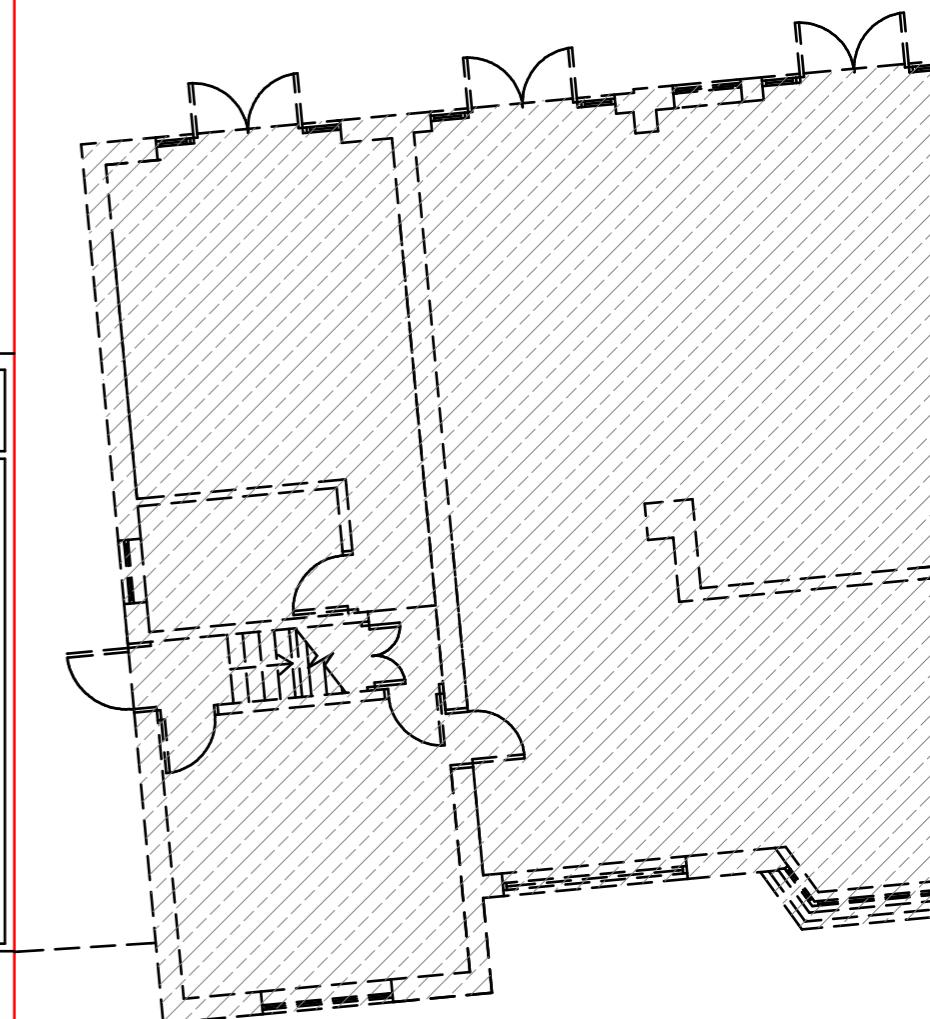

1:100 0 1 2 5 10 Meter

**GENERAL NOTES:**

1. ALL DIMENSIONS ARE IN MILLIMETER.
2. VERIFY ALL DIMENSIONS AND CONDITIONS BEFORE BUILDING OR STARTING CONSTRUCTION. NOTIFY THE DESIGNER IMMEDIATELY OF ANY DISCREPANCY OR VARIATION.
3. ALL WORK TO COMPLY WITH CURRENT BUILDING REGULATIONS AND CODES OF PRACTICE

Title:




**Existing Ground Floor Plan**

Site Address  
252 Swakeleys Road,  
Ickenham,  
UB10 8AU

Scale: 1:100 @A3  
Date: 27/11/2023  
Drawing No.:  
2023/154 -01  
Drawn By:  
RO

Revision Date:  
\_\_\_\_\_  
\_\_\_\_\_  
\_\_\_\_\_  
e:mail -  
faluckpatel@yahoo.com  
(M) +44 (0) 7871 466 254

**Faluck  
Patel**

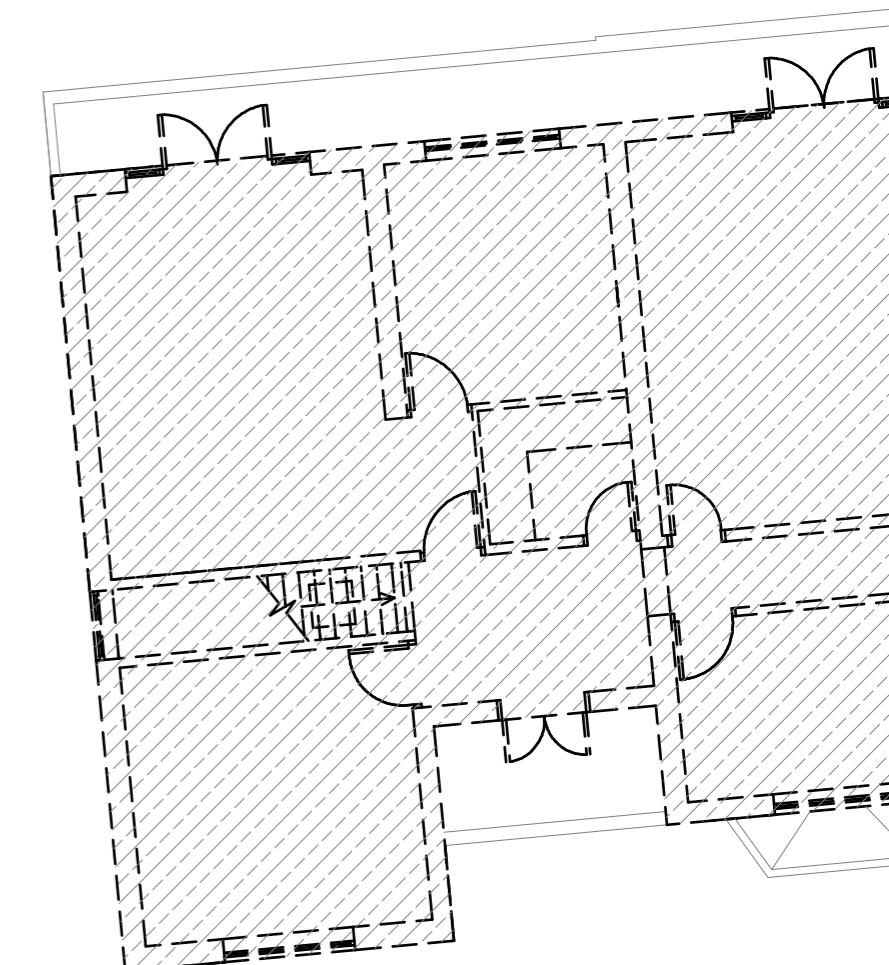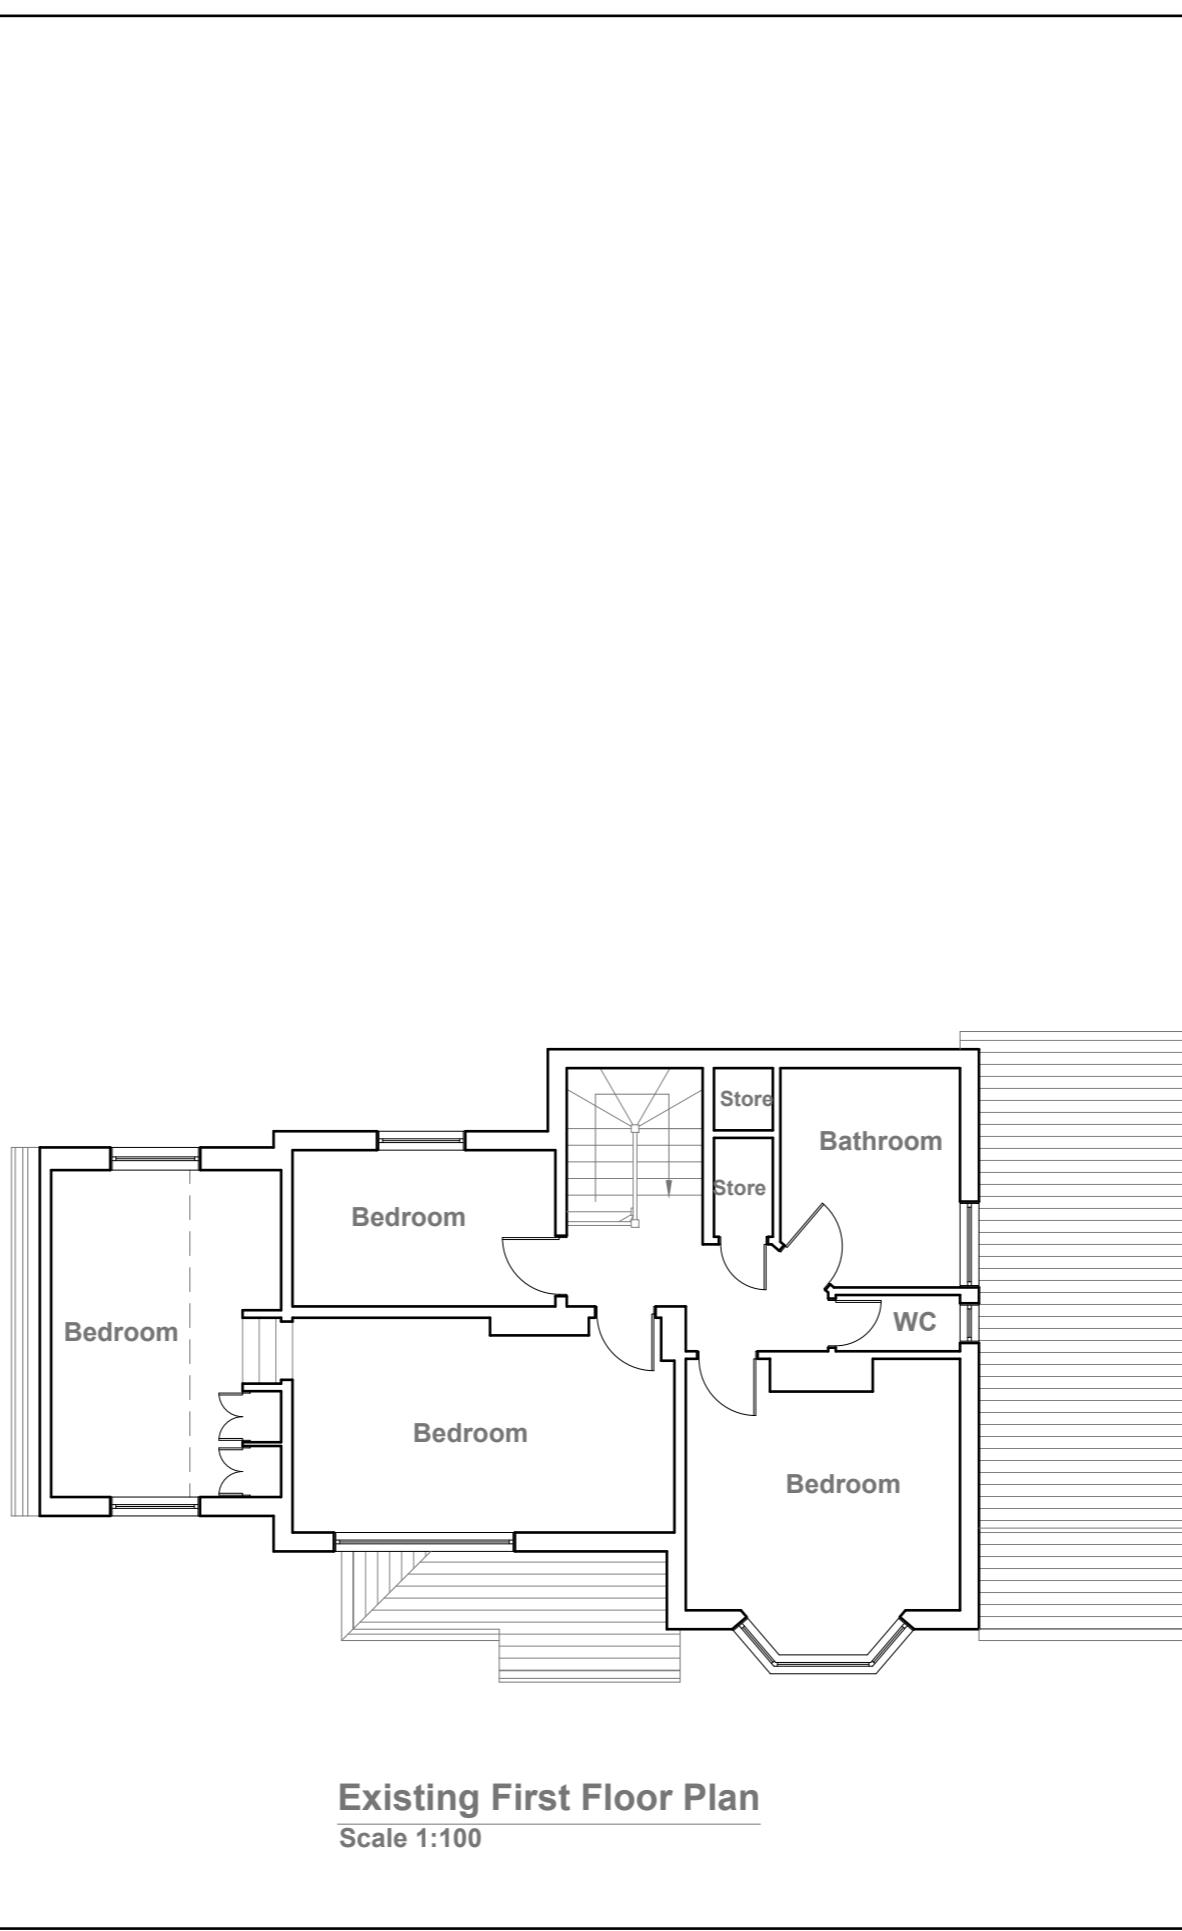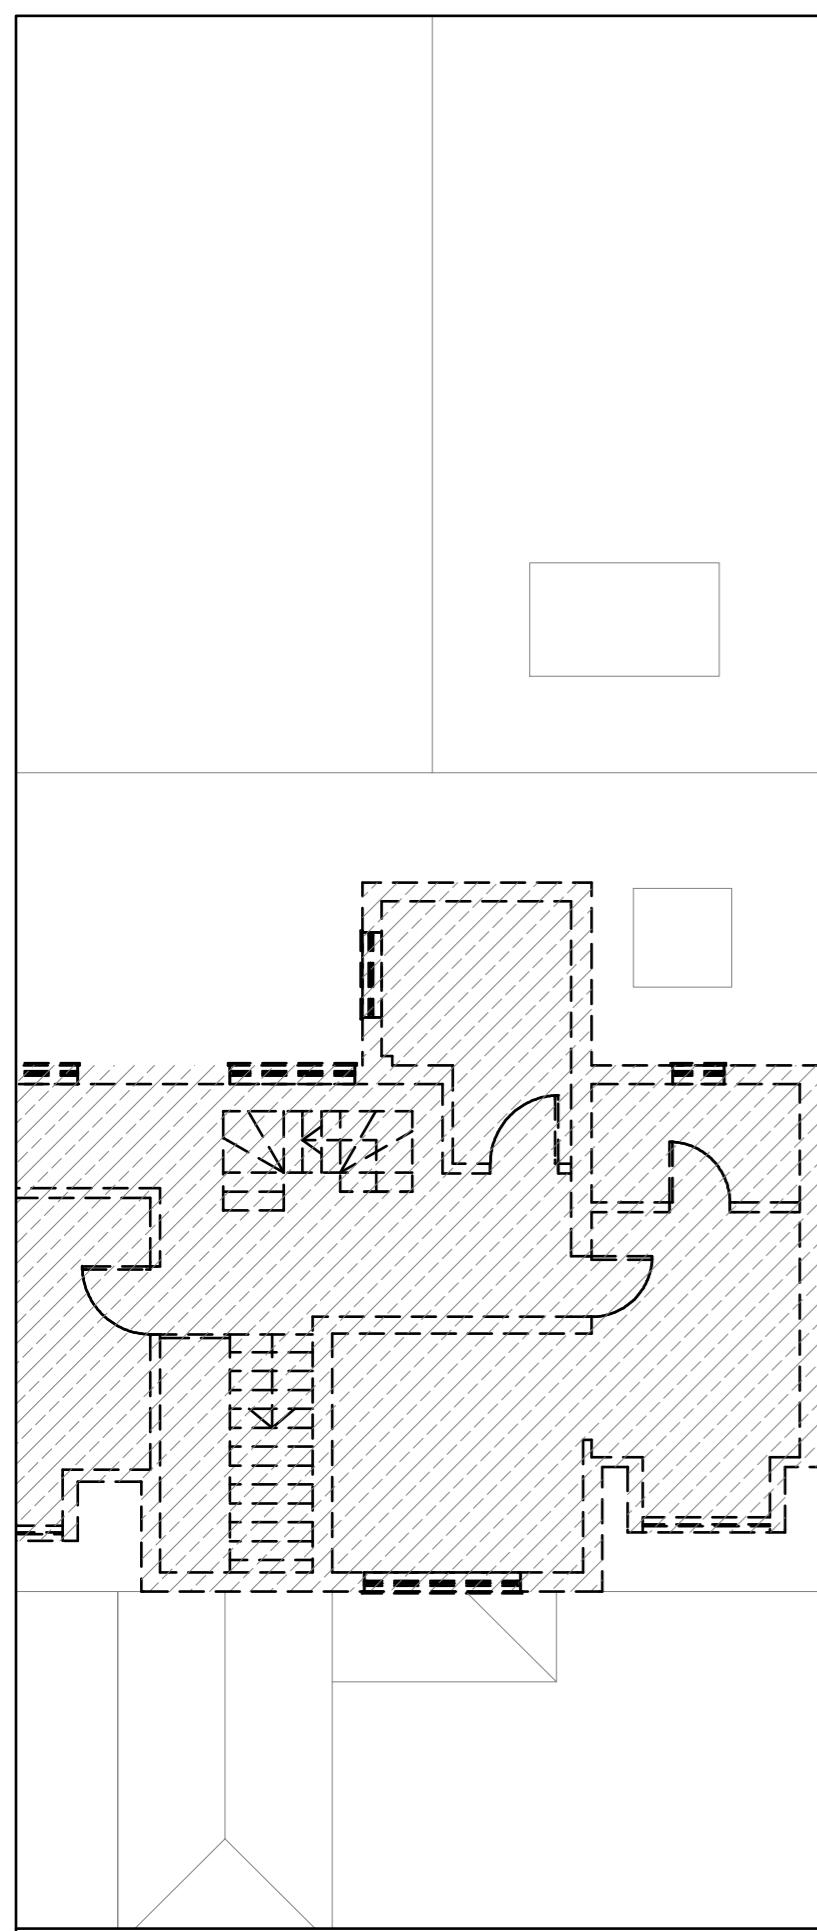

**Existing First Floor Plan**

Scale 1:100

1:100 0 1 2 5 10 Meter

GENERAL NOTES:  
1. ALL DIMENSIONS ARE IN MILLIMETER.  
2. VERIFY ALL DIMENSIONS AND CONDITIONS BEFORE BUILDING OR  
STARTING CONSTRUCTION. NOTIFY THE DESIGNER IMMEDIATELY OF ANY  
DISCREPANCY OR VARIATION.  
3. ALL WORK TO COMPLY WITH CURRENT BUILDING REGULATIONS  
AND CODES OF PRACTICE

Title:


**Existing First Floor Plan**

Site Address  
252 Swakeleys Road,  
Ickenham,  
UB10 8AU

Scale: 1:100 @A3  
Date: 27/11/2023  
Drawing No.:  
2023/154 -02  
Drawn By:  
RO

Revision Date:  
e:mail -  
faluckpatel@yahoo.com  
(M) +44 (0) 7871 466 254

**Faluck  
Patel**

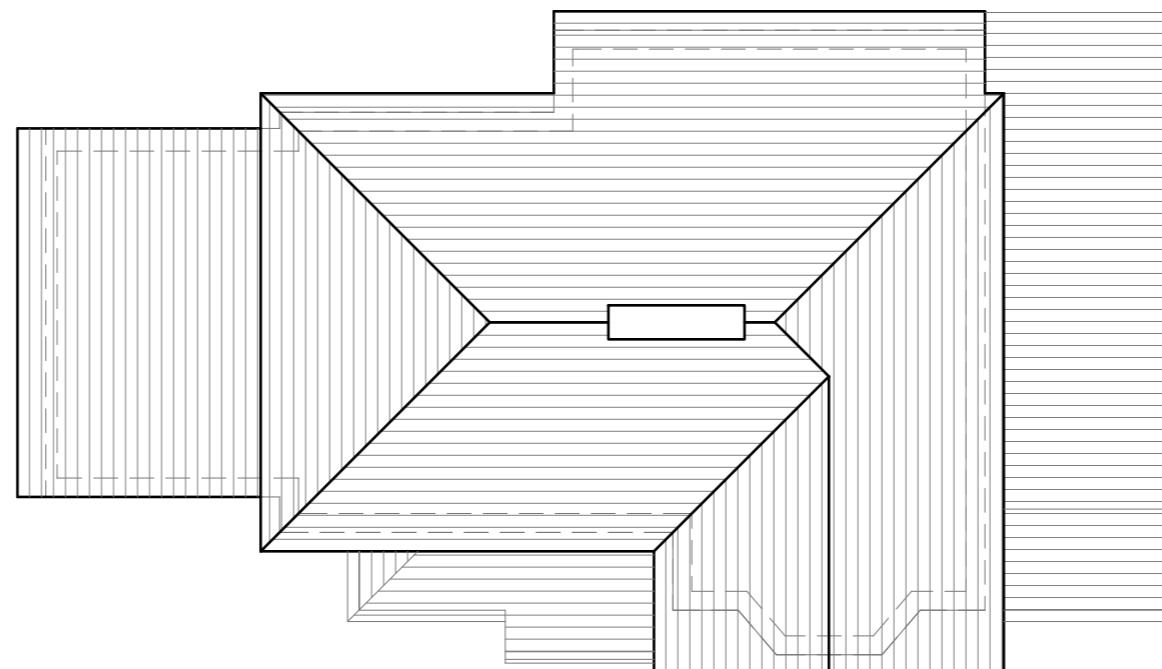

**Existing Roof Plan**

Scale 1:100

1:100 0 1 2 5 10 Meter

GENERAL NOTES:  
1. ALL DIMENSIONS ARE IN MILLIMETER.  
2. VERIFY ALL DIMENSIONS AND CONDITIONS BEFORE BUILDING OR  
STARTING CONSTRUCTION. NOTIFY THE DESIGNER IMMEDIATELY OF ANY  
DISCREPANCY OR VARIATION.  
3. ALL WORK TO COMPLY WITH CURRENT BUILDING REGULATIONS  
AND CODES OF PRACTICE

Title:

**Existing Roof Plan**

Site Address  
252 Swakeleys Road,  
Ickenham,  
UB10 8AU

Scale: 1:100 @A3  
Date: 27/11/2023  
Drawing No.:  
2023/154 -03


Revision Date:  
Drawn By:  
RO  
e:mail -  
faluckpatel@yahoo.com  
(M) +44 (0) 7871 466 254

**Faluck  
Patel**



**Existing Front Elevation**

Scale 1:100

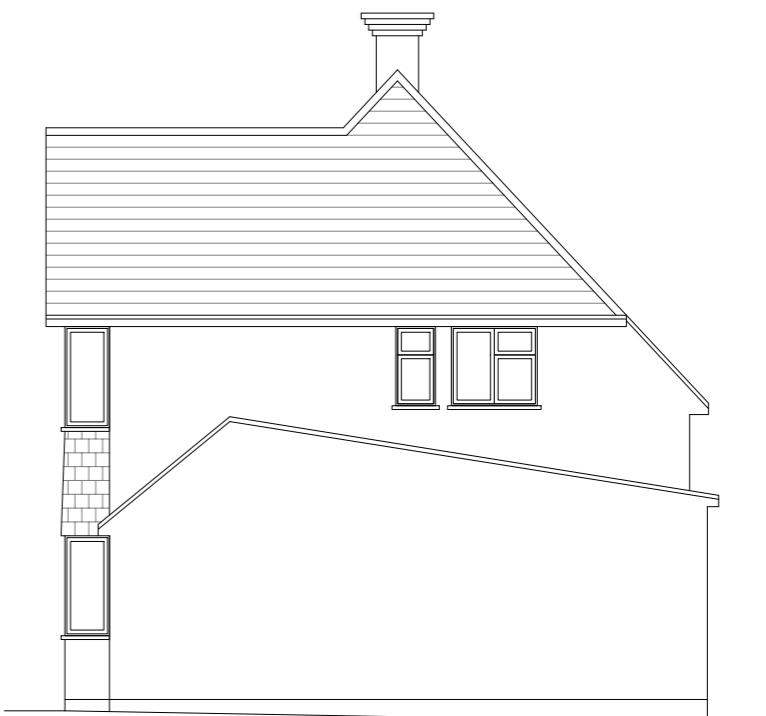

**Existing Side Elevation**

Scale 1:100



**Existing Rear Elevation**

Scale 1:100



**Existing Side Elevation**

Scale 1:100

GENERAL NOTES:  
1. ALL DIMENSIONS ARE IN MILLIMETER.  
2. VERIFY ALL DIMENSIONS AND CONDITIONS BEFORE BUILDING OR  
STARTING CONSTRUCTION. NOTIFY THE DESIGNER IMMEDIATELY OF ANY  
DISCREPANCY OR VARIATION.  
3. ALL WORK TO COMPLY WITH CURRENT BUILDING REGULATIONS  
AND CODES OF PRACTICE

Title:

## Existing Elevations


Site Address:  
252 Swakeleys Road,  
Ickenham,  
UB10 8AU

Scale: 1:100 @A3  
Date: 27/11/2023  
Drawing No.:  
2023/154 -04  
Drawn By:  
RO

Revision Date:  
\_\_\_\_\_  
\_\_\_\_\_  
\_\_\_\_\_  
\_\_\_\_\_  
e:mail -  
faluckpatel@yahoo.com  
(M) +44 (0) 7871 466 254

10 Meter  
5  
2  
1  
0  
1:100

**Faluck  
Patel**

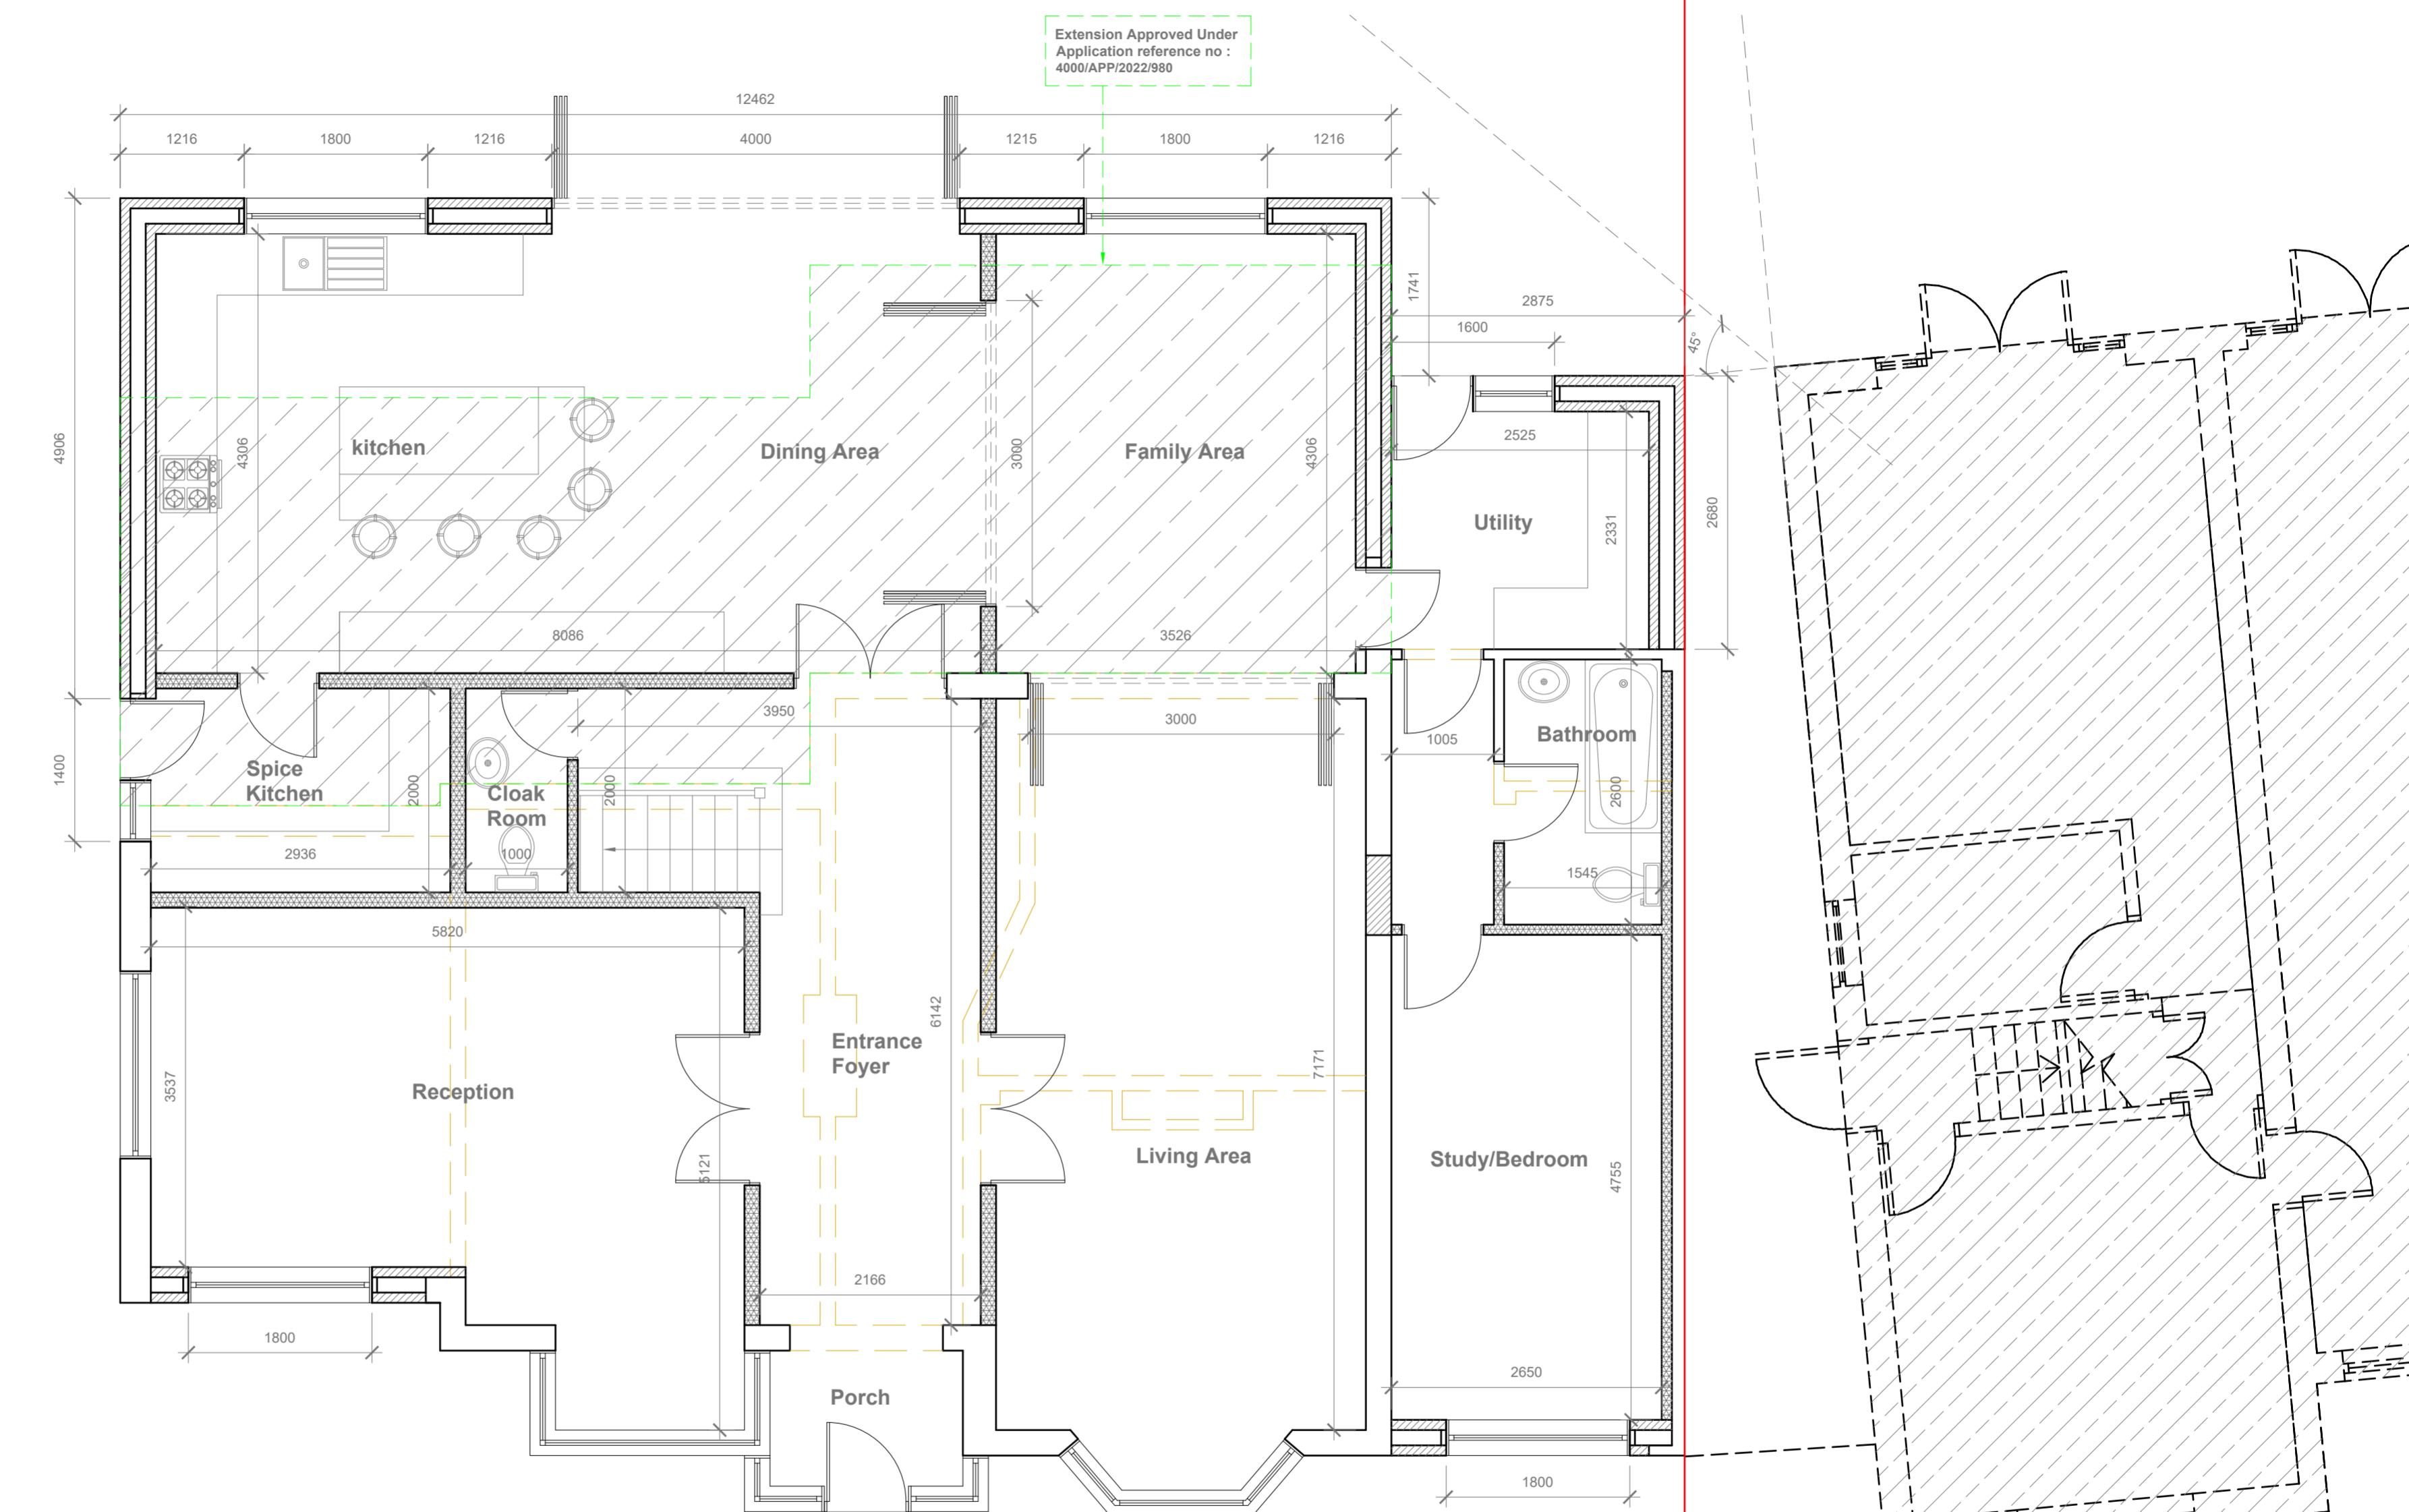

## Proposed Ground Floor

Scal

Site 1  
252 S  
Icken  
UB10

dress	Scale: 1:50 @ A2
akeleys Road,	Date: 27/11/2023
m.	Drawing No.:
AU	20231154-05

Revision Date: \_\_\_\_\_


# Faluck Patel

GENERAL NOTES:

1. ALL DIMENSIONS ARE IN MILLIMETER.
2. VERIFY ALL DIMENSIONS AND CONDITIONS BEFORE BUILDING OR STARTING CONSTRUCTION. NOTIFY THE DESIGNER IMMEDIATELY OF ANY DISCREPANCY OR VARIATION.
3. ALL WORK TO COMPLY WITH CURRENT BUILDING REGULATIONS AND CODES OF PRACTICE.

111

## Proposed Ground Floor Pl

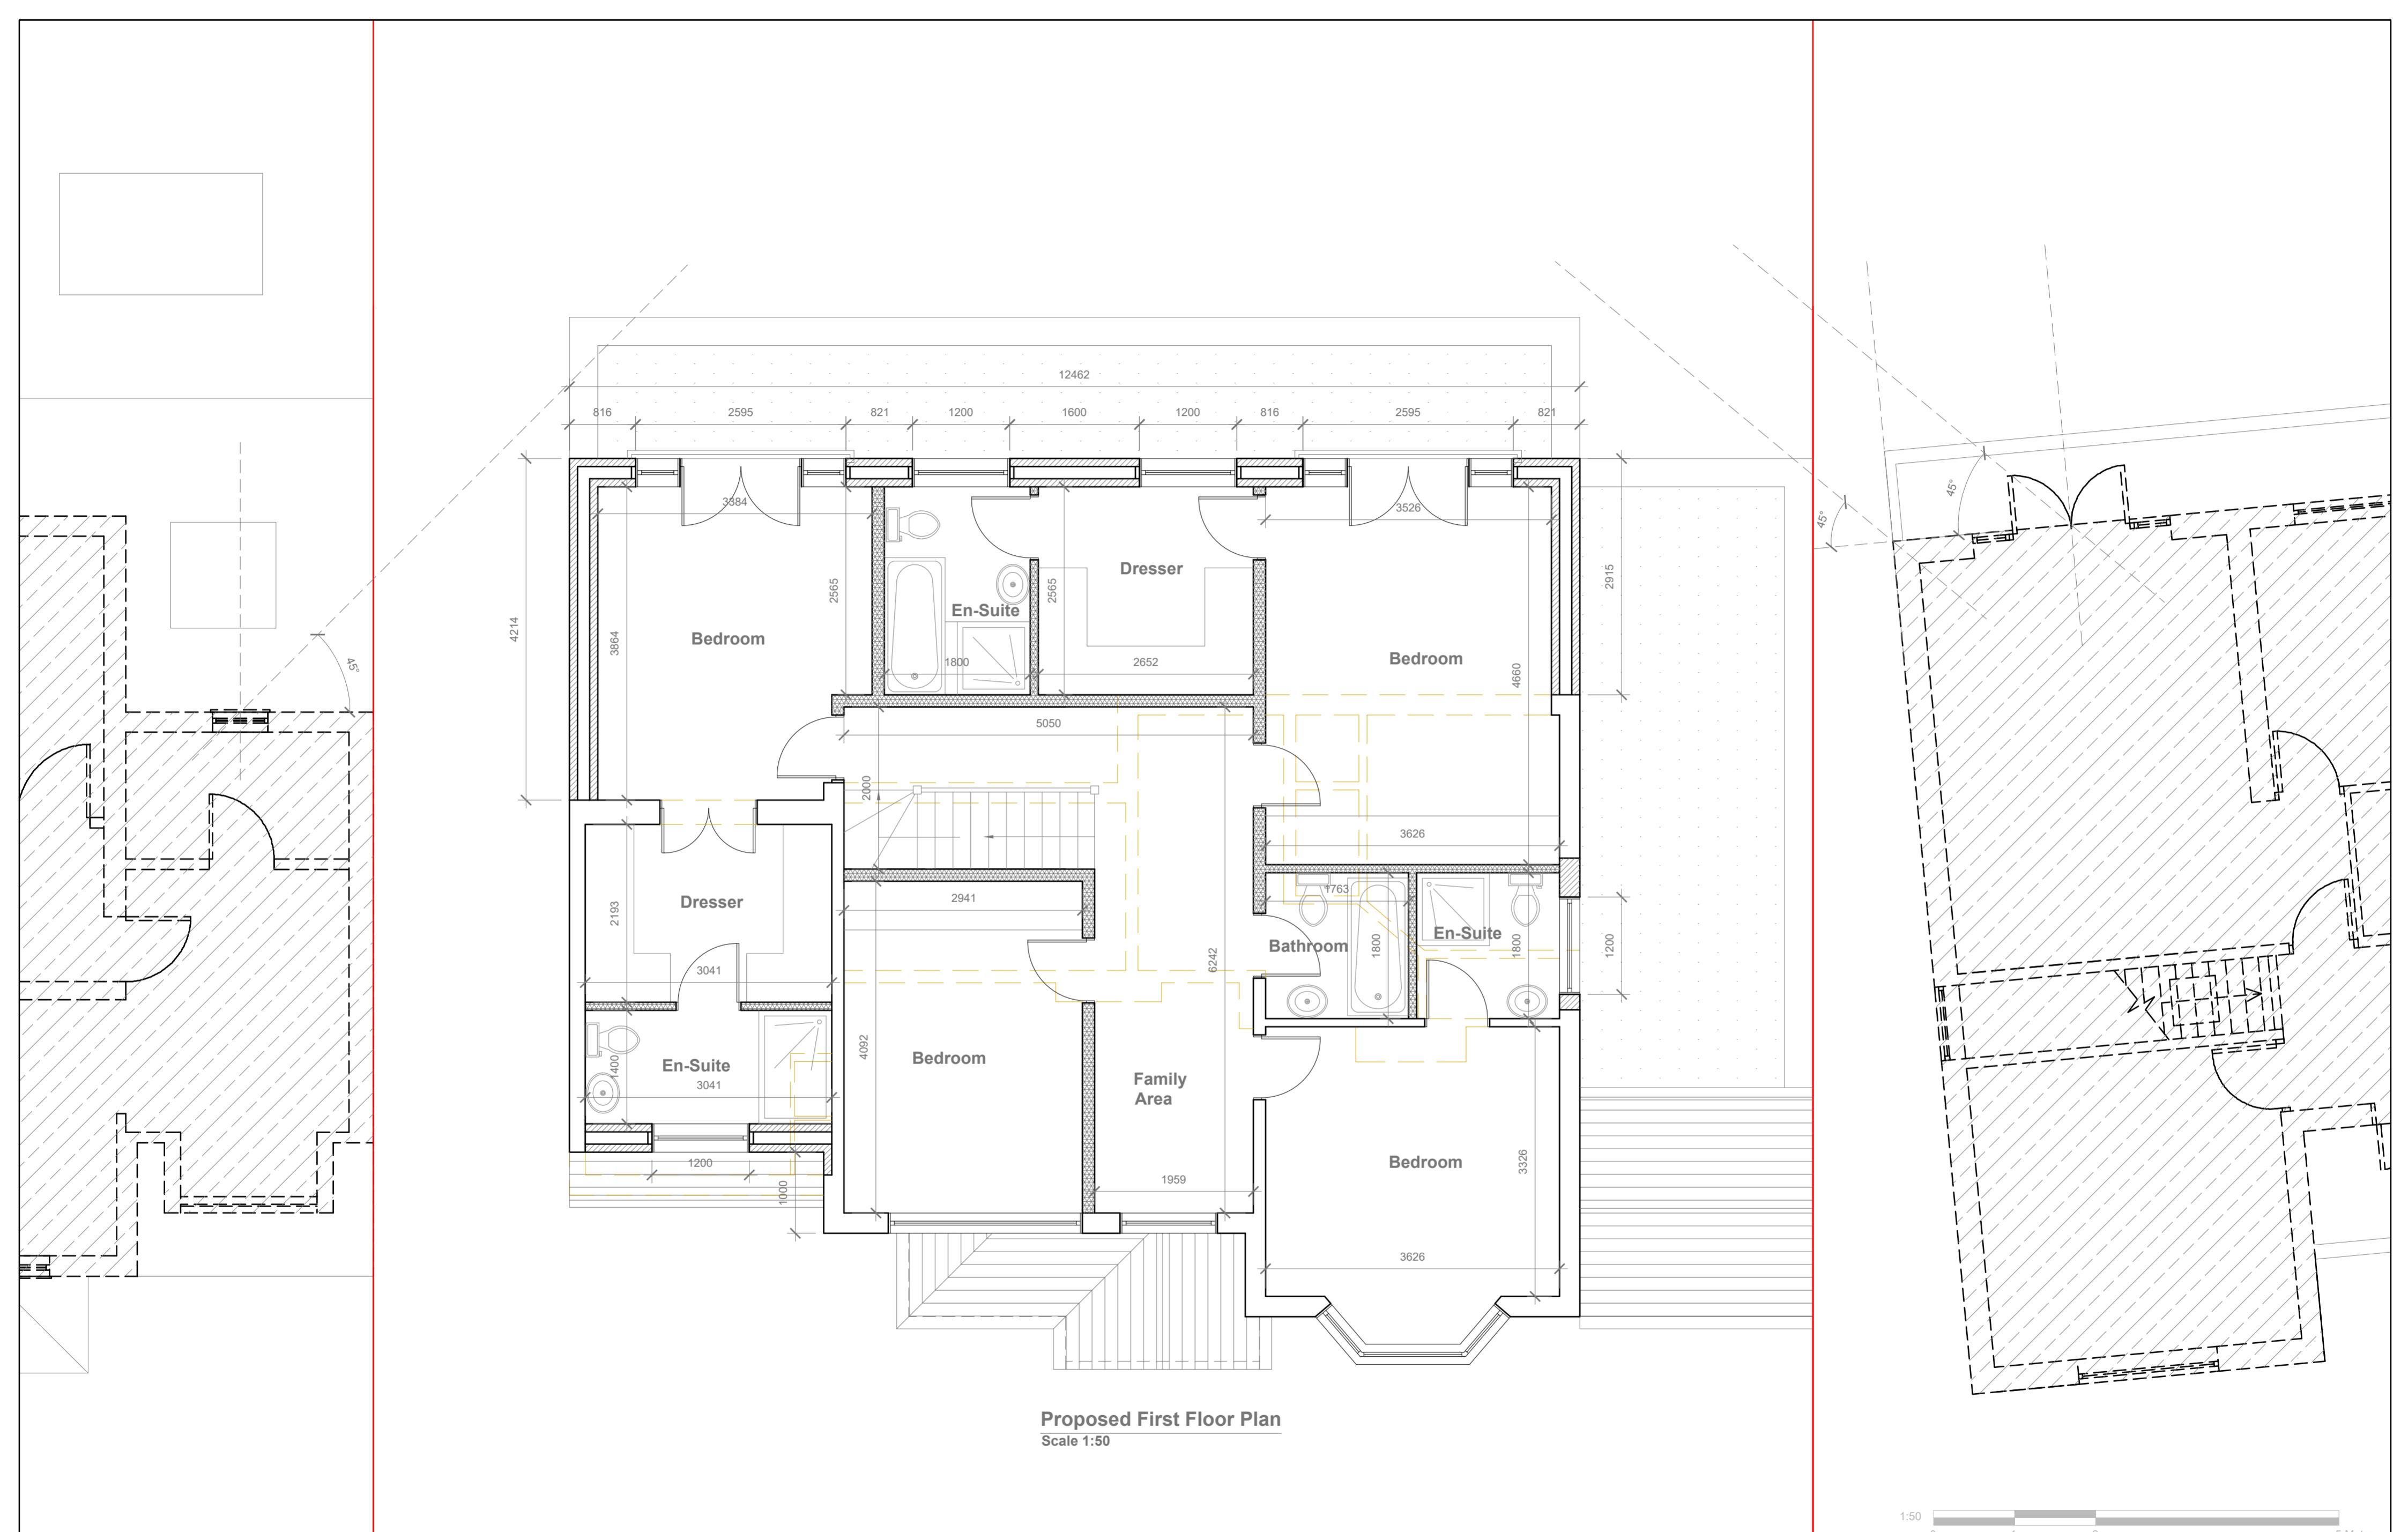


GENERAL NOTES:  
 1. ALL DIMENSIONS ARE IN MILLIMETER.  
 2. VERIFY ALL DIMENSIONS AND CONDITIONS BEFORE BUILDING OR  
 STARTING CONSTRUCTION. NOTIFY THE DESIGNER IMMEDIATELY OF ANY  
 DISCREPANCY OR VARIATION.  
 3. ALL WORK TO COMPLY WITH CURRENT BUILDING REGULATIONS  
 AND CODES OF PRACTICE

Title:

## Proposed First Floor Plan

Site Address	Scale: 1:50 @A2	Revision Date:
252 Swakeleys Road, Ickenham, UB10 8AU	Date: 27/11/2023	
	Drawing No.: 2023/154 -06	
	Drawn By: RO	e-mail - faluckpatel@yahoo.com (M) +44 (0) 7871 466 254

**Faluck Patel**

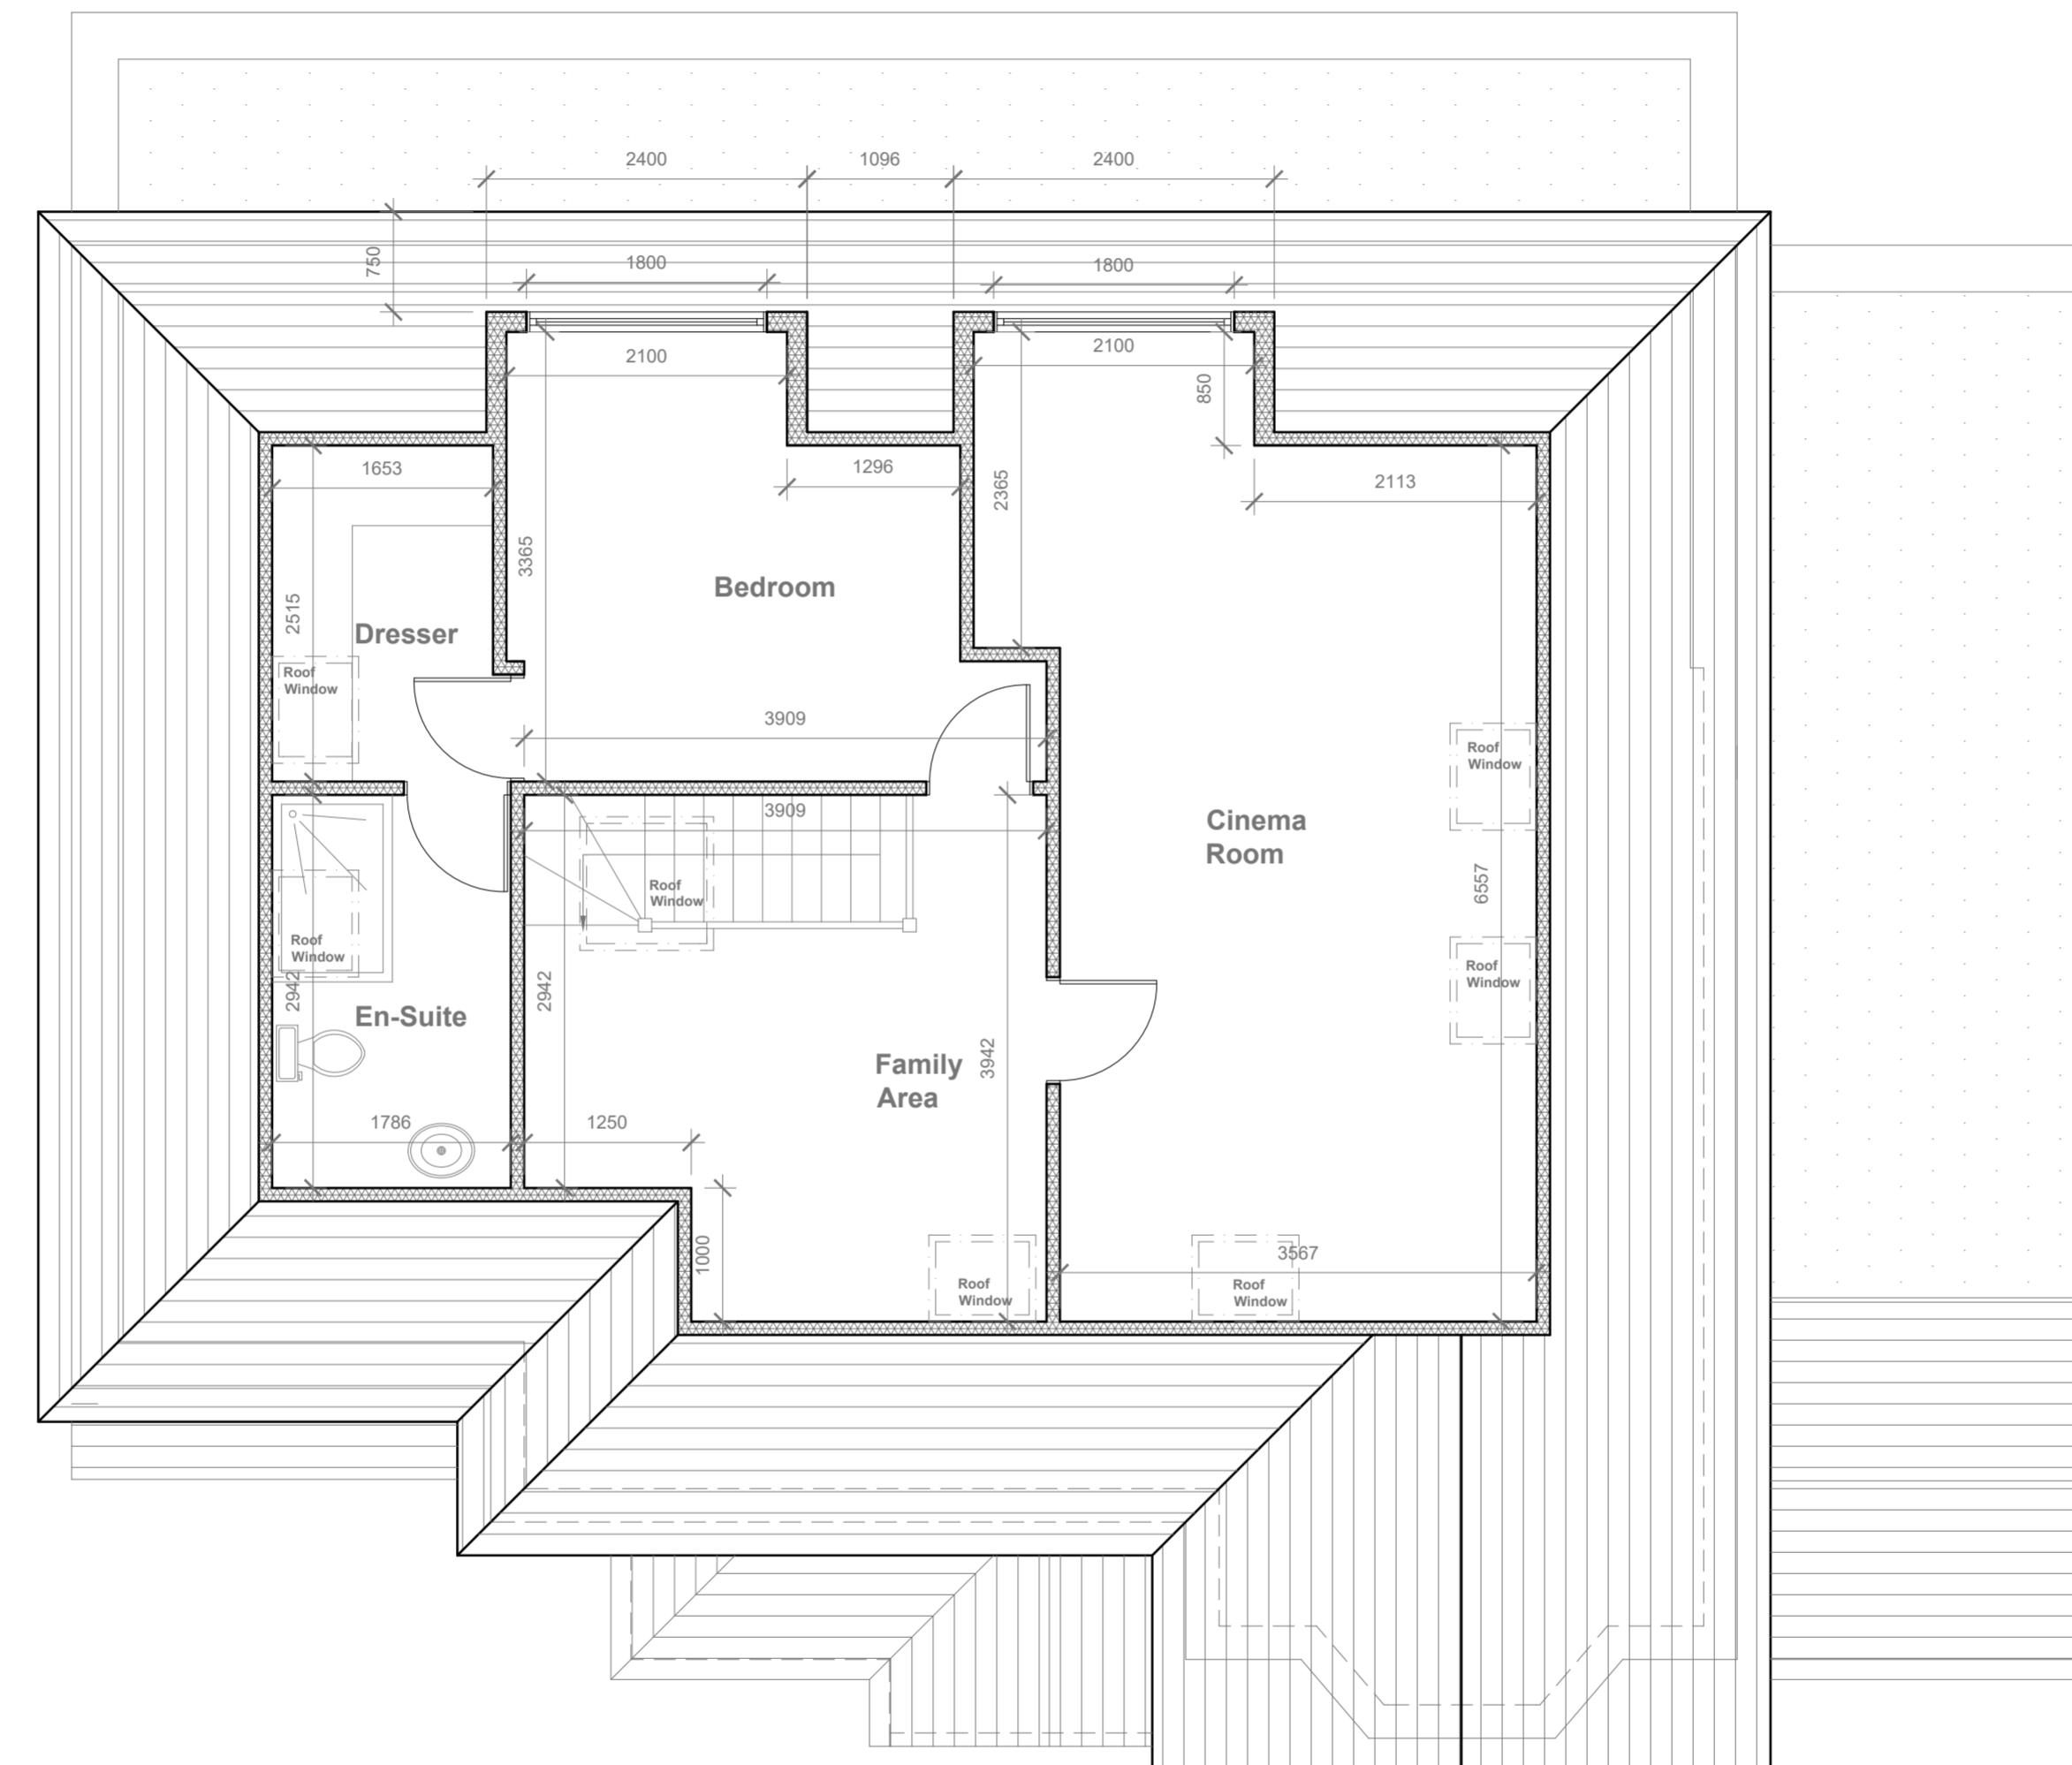

# Proposed Loft Floor Plan

---

Scale 1:50

## Proposed Loft Plan


**GENERAL NOTES:**

1. ALL DIMENSIONS ARE IN MILLIMETER.
2. VERIFY ALL DIMENSIONS AND CONDITIONS BEFORE BUILDING OR STARTING CONSTRUCTION. NOTIFY THE DESIGNER IMMEDIATELY OF ANY DISCREPANCY OR VARIATION.
3. ALL WORK TO COMPLY WITH CURRENT BUILDING REGULATIONS AND CODES OF PRACTICE

Tit

1:50			
0	1	2	5 Meter
<b>Site Address</b> 252 Swakeleys Road, Ickenham. UB10 8AU		<b>Scale:</b> 1:50 @A2 <b>Date:</b> 27/11/2023 <b>Drawing No.:</b> 2023/154 -07 <b>Drawn By:</b> RO	
		<b>Revision Date:</b> A 31-01-2024	
			

# Faluck Patel

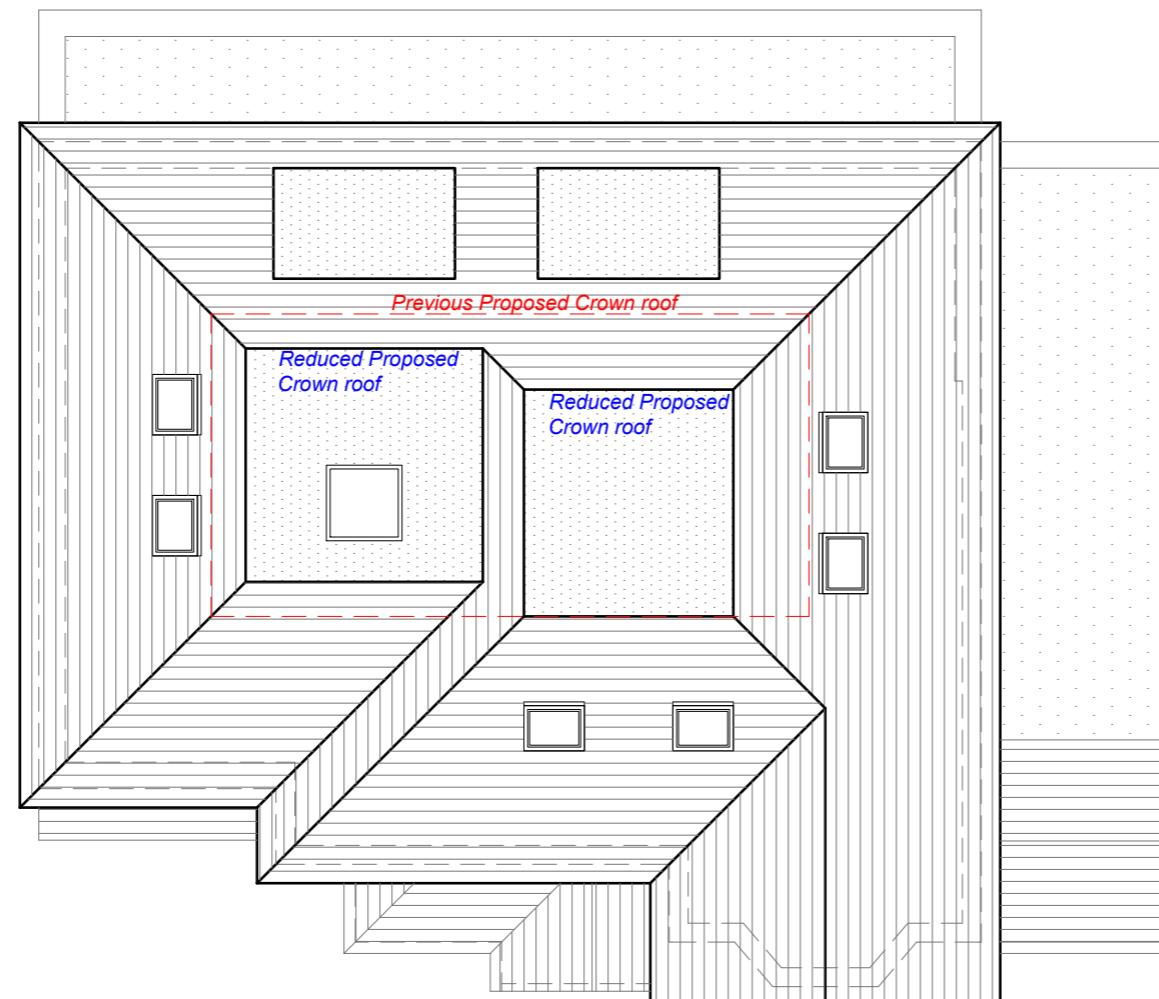

**Proposed Roof Plan**

Scale 1:100

1:100 0 1 2 5 10 Meter

GENERAL NOTES:  
 1. ALL DIMENSIONS ARE IN MILLIMETER.  
 2. VERIFY ALL DIMENSIONS AND CONDITIONS BEFORE BUILDING OR  
 STARTING CONSTRUCTION. NOTIFY THE DESIGNER IMMEDIATELY OF ANY  
 DISCREPANCY OR VARIATION.  
 3. ALL WORK TO COMPLY WITH CURRENT BUILDING REGULATIONS  
 AND CODES OF PRACTICE

Title:

## Proposed Roof Plan

Site Address  
252 Swakeleys Road,  
Ickenham,  
UB10 8AU

Scale: 1:100 @A3  
Date: 27/11/2023  
Drawing No.:  
2023/154 -08

Revision Date:  
A 31-01-2024  
Drawn By:  
RO  
e:mail -  
faluckpatel@yahoo.com  
(M) +44 (0) 7871 466 254


Proposed External Finish  
Materials to Match Existing  
External Finish Materials

Proposed Flank Wall Window to  
be Obscure Glazed and Non  
Opening below 1.7m from FFL



**Proposed Front Elevation**

Scale 1:100

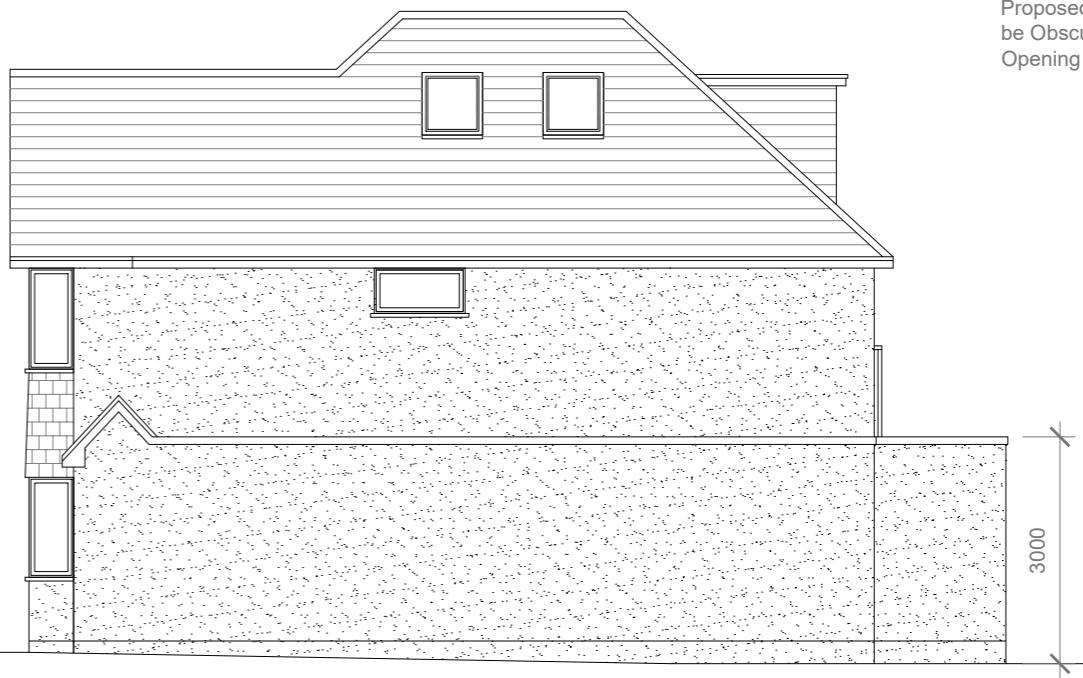

**Proposed Side Elevation**

Scale 1:100



**Proposed Rear Elevation**

Scale 1:100



**Proposed Side Elevation**

Scale 1:100

GENERAL NOTES:  
1. ALL DIMENSIONS ARE IN MILLIMETER.  
2. VERIFY ALL DIMENSIONS AND CONDITIONS BEFORE BUILDING OR  
STARTING CONSTRUCTION. NOTIFY THE DESIGNER IMMEDIATELY OF ANY  
DISCREPANCY OR VARIATION.  
3. ALL WORK TO COMPLY WITH CURRENT BUILDING REGULATIONS  
AND CODES OF PRACTICE

Title:

Existing Elevations


Site Address  
252 Swakeleys Road,  
Ickenham,  
UB10 8AU

Scale: 1:100 @A3  
Date: 27/11/2023  
Drawing No.:  
2023/154 -08  
Drawn By:  
RO

Revision Date:  
A 31-01-2024  
e:mail -  
faluckpatel@yahoo.com  
(M) +44 (0) 7871 466 254


10 Meter  
5  
5  
2  
1  
0  
1:100

**Faluck  
Patel**

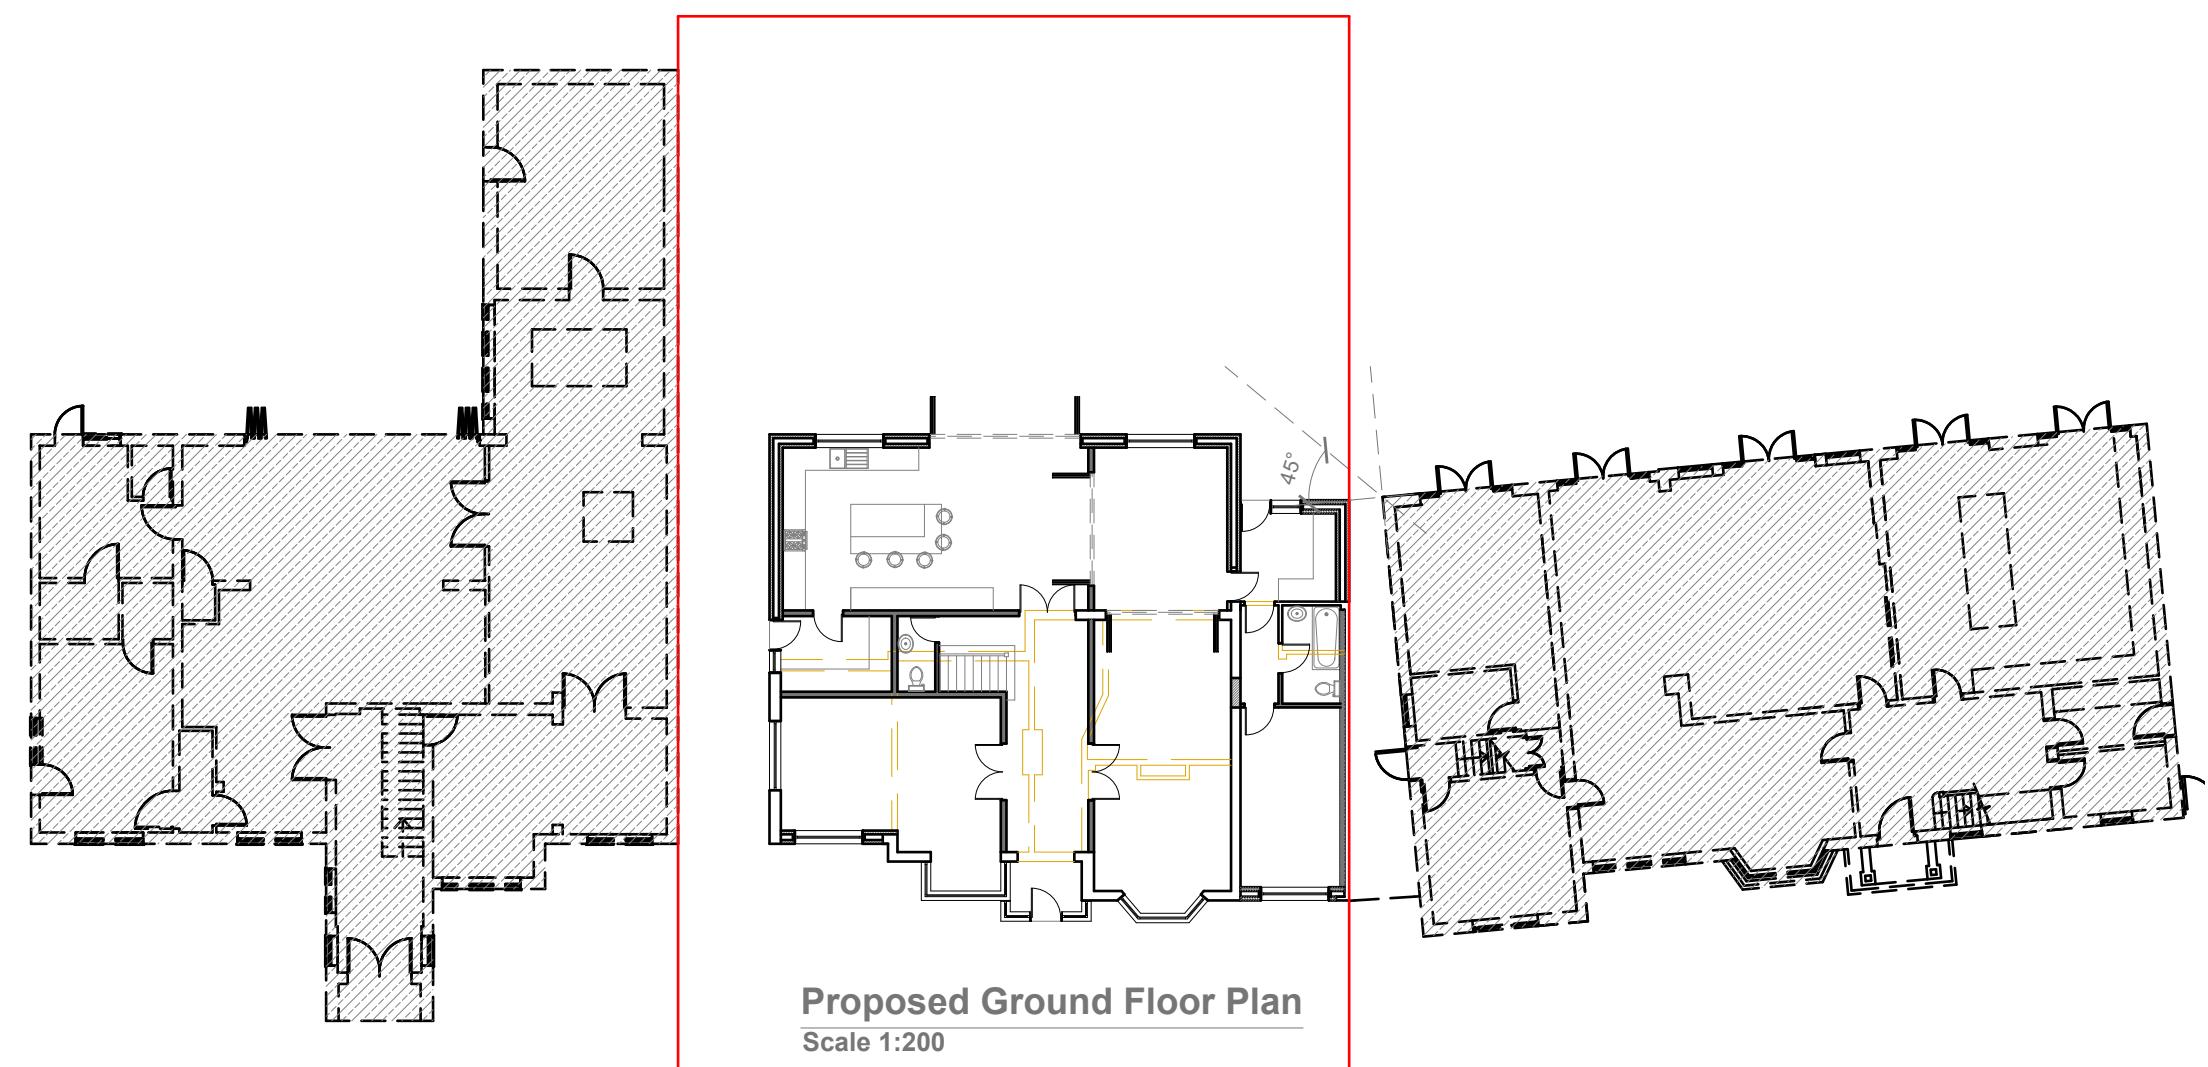

**Proposed Ground Floor Plan**

Scale 1:200

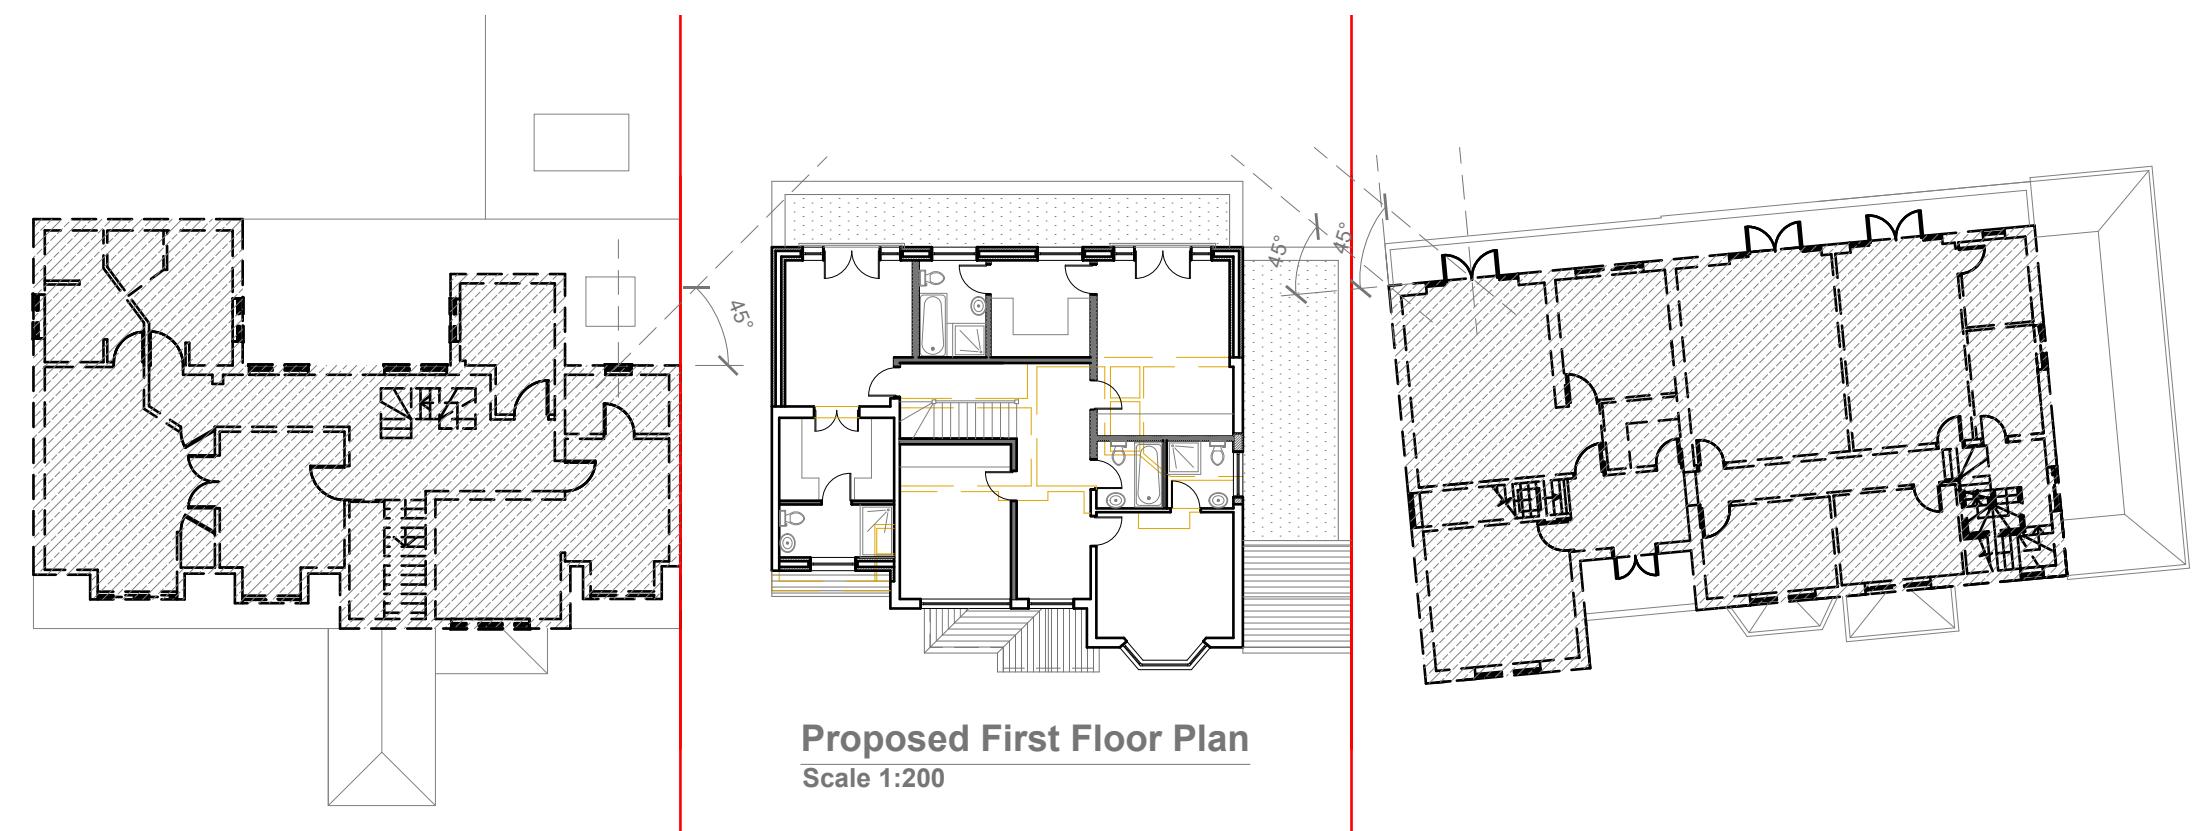

**Proposed First Floor Plan**

Scale 1:200

GENERAL NOTES:  
 1. ALL DIMENSIONS ARE IN MILLIMETER.  
 2. VERIFY ALL DIMENSIONS AND CONDITIONS BEFORE BUILDING OR  
 STARTING CONSTRUCTION. NOTIFY THE DESIGNER IMMEDIATELY OF ANY  
 DISCREPANCY OR VARIATION.  
 3. ALL WORK TO COMPLY WITH CURRENT BUILDING REGULATIONS  
 AND CODES OF PRACTICE

Title:

## Proposed Floor Plans

Site Address  
252 Swakeleys Road,  
Ickenham.  
UB10 8AU

Scale: 1:200 @A3  
Date: 27/11/2023  
Drawing No.:  
2023/154-10  
Drawn By:  
RO

Revision Date:  
e:mail -  
faluckpatel@yahoo.com  
(M) +44 (0) 7871 466 254

20 Meter  
10  
10  
4  
4  
2  
2  
0  
0  
1:200

**Faluck  
Patel**