


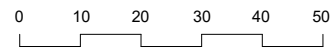

Location Plan
1 : 1250



Existing Site Plan
1 : 500



Schedule of Areas

Total Site Area	192.25 s.q.m.	Existing Non-Residential	0.00 s.q.m.
Existing Residential	158.04 s.q.m.	Non Residential area lost by change of use or demolition	0.00 s.q.m.
Residential area lost by change of use or demolition	0.00 s.q.m.	Proposed Non-Residential	0.00 s.q.m.
Proposed Residential	0.00 s.q.m.	Net additional area	00 s.q.m.

Rev No.	Date	Description
---------	------	-------------

Notes:
Any inaccuracies or errors to be reported to the architect/surveyor immediately and prior to any work commencing. All dimensions to be verified on site. All work to comply with British Standards Code of practice. All external surfaces and materials to match existing. This drawing and all information provided within it is the copyright of UPP Consultants Ltd. and reproduction without prior consent is strictly forbidden.

Dwg No	044AZ-A-01-001	Drawn	UPP
--------	----------------	-------	-----


Drawing	Location Plan	Checked	UPP
---------	---------------	---------	-----

Scale	As indicated @ A3	Issue Date	20.05.2026
-------	-------------------	------------	------------



Project Address
44 Azalea Walk, Pinner, Ruislip HA5 2EH

Client	Shekhar Sharma	Status	For Planning
--------	----------------	--------	--------------

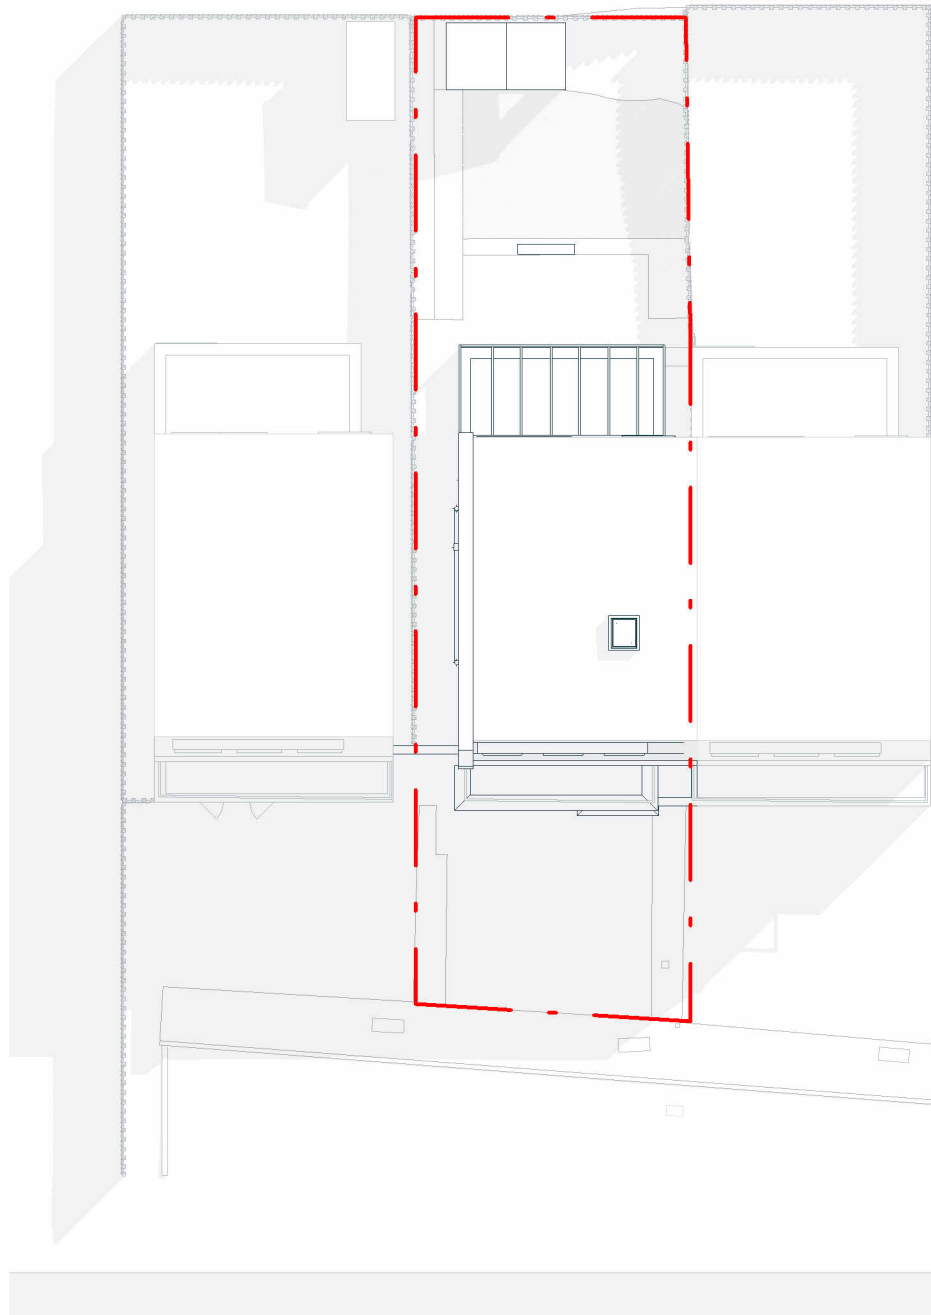

Rev No.	Date	Description
---------	------	-------------


Notes:

Any inaccuracies or errors to be reported to the architect/surveyor immediately and prior to any work commencing. All dimensions to be verified on site. All work to comply with British Standards Code of practice. All external surfaces and materials to match existing. This drawing and all information provided within it is the copyright of UPP Consultants Ltd. and reproduction without prior consent is strictly forbidden.

Dwg No	Drawn
044AZ-A-01-002 (1)	UPP

Drawing	Checked
Block plans	UPP

Scale	Issue Date
1:200 @ A3	20.05.2026

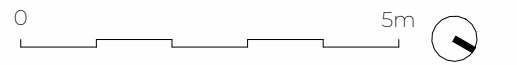

Project Address
 44 Azalea Walk, Pinner, Ruislip HA5 2EH

Client	Status
Shekhar Sharma	For Planning



Rev No.	Date	Description
---------	------	-------------

Notes:
 Any inaccuracies or errors to be reported to the architect/surveyor immediately and prior to any work commencing. All dimensions to be verified on site. All work to comply with British Standards Code of practice. All external surfaces and materials to match existing. This drawing and all information provided within it is the copyright of UPP Consultants Ltd. and reproduction without prior consent is strictly forbidden.

Dwg No	Drawn
044AZ-A-02-001	UPP


Drawing	Checked
Existing Front Visualization	UPP

Scale	Issue Date
@ A3	20.05.2026

0 5m

Project Address
 44 Azalea Walk, Pinner, Ruislip HA5 2EH

Client	Status
Shekhar Sharma	For Planning

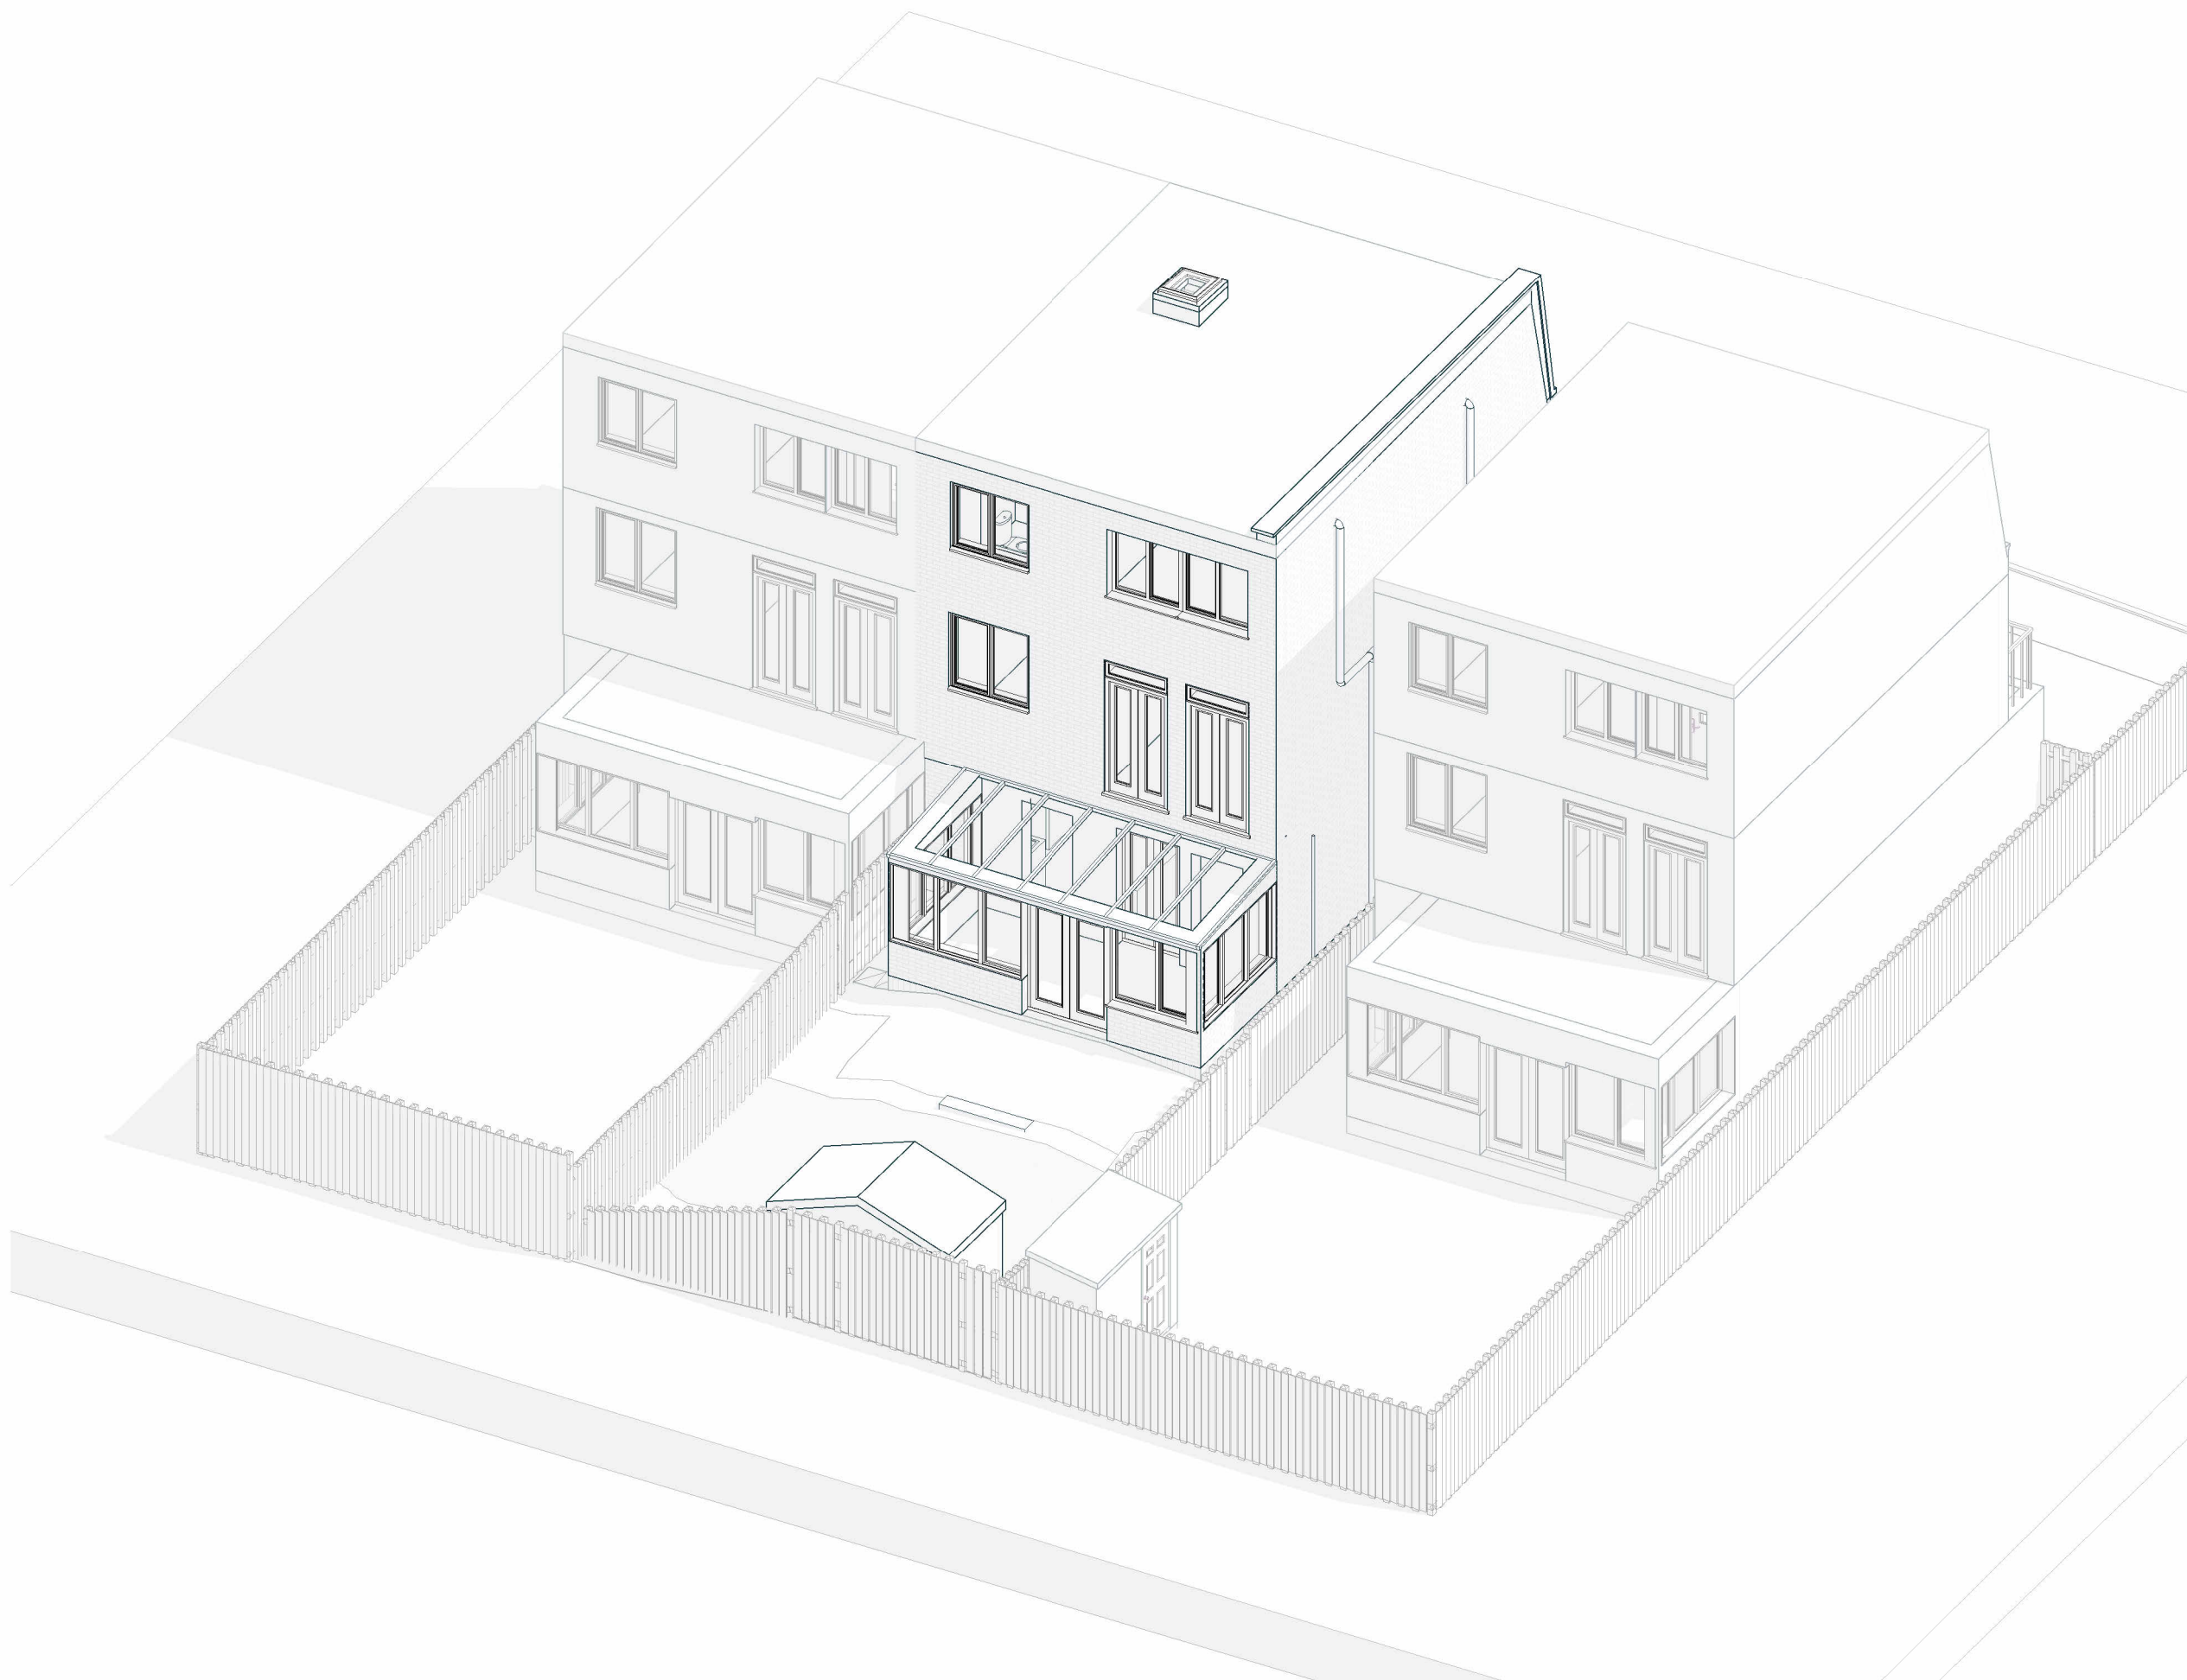

Rev No.	Date	Description
---------	------	-------------

Notes:

Any inaccuracies or errors to be reported to the architect/surveyor immediately and prior to any work commencing. All dimensions to be verified on site. All work to comply with British Standards Code of practice. All external surfaces and materials to match existing. This drawing and all information provided within it is the copyright of UPP Consultants Ltd. and reproduction without prior consent is strictly forbidden.

Dwg No	Drawn
044AZ-A-02-002	UPP


Drawing	Checked
Existing Rear Visualization	UPP

Scale	Issue Date
@ A3	20.05.2026

0 5m

Project Address
 44 Azalea Walk, Pinner, Ruislip HA5 2EH

Client	Status
Shekhar Sharma	For Planning

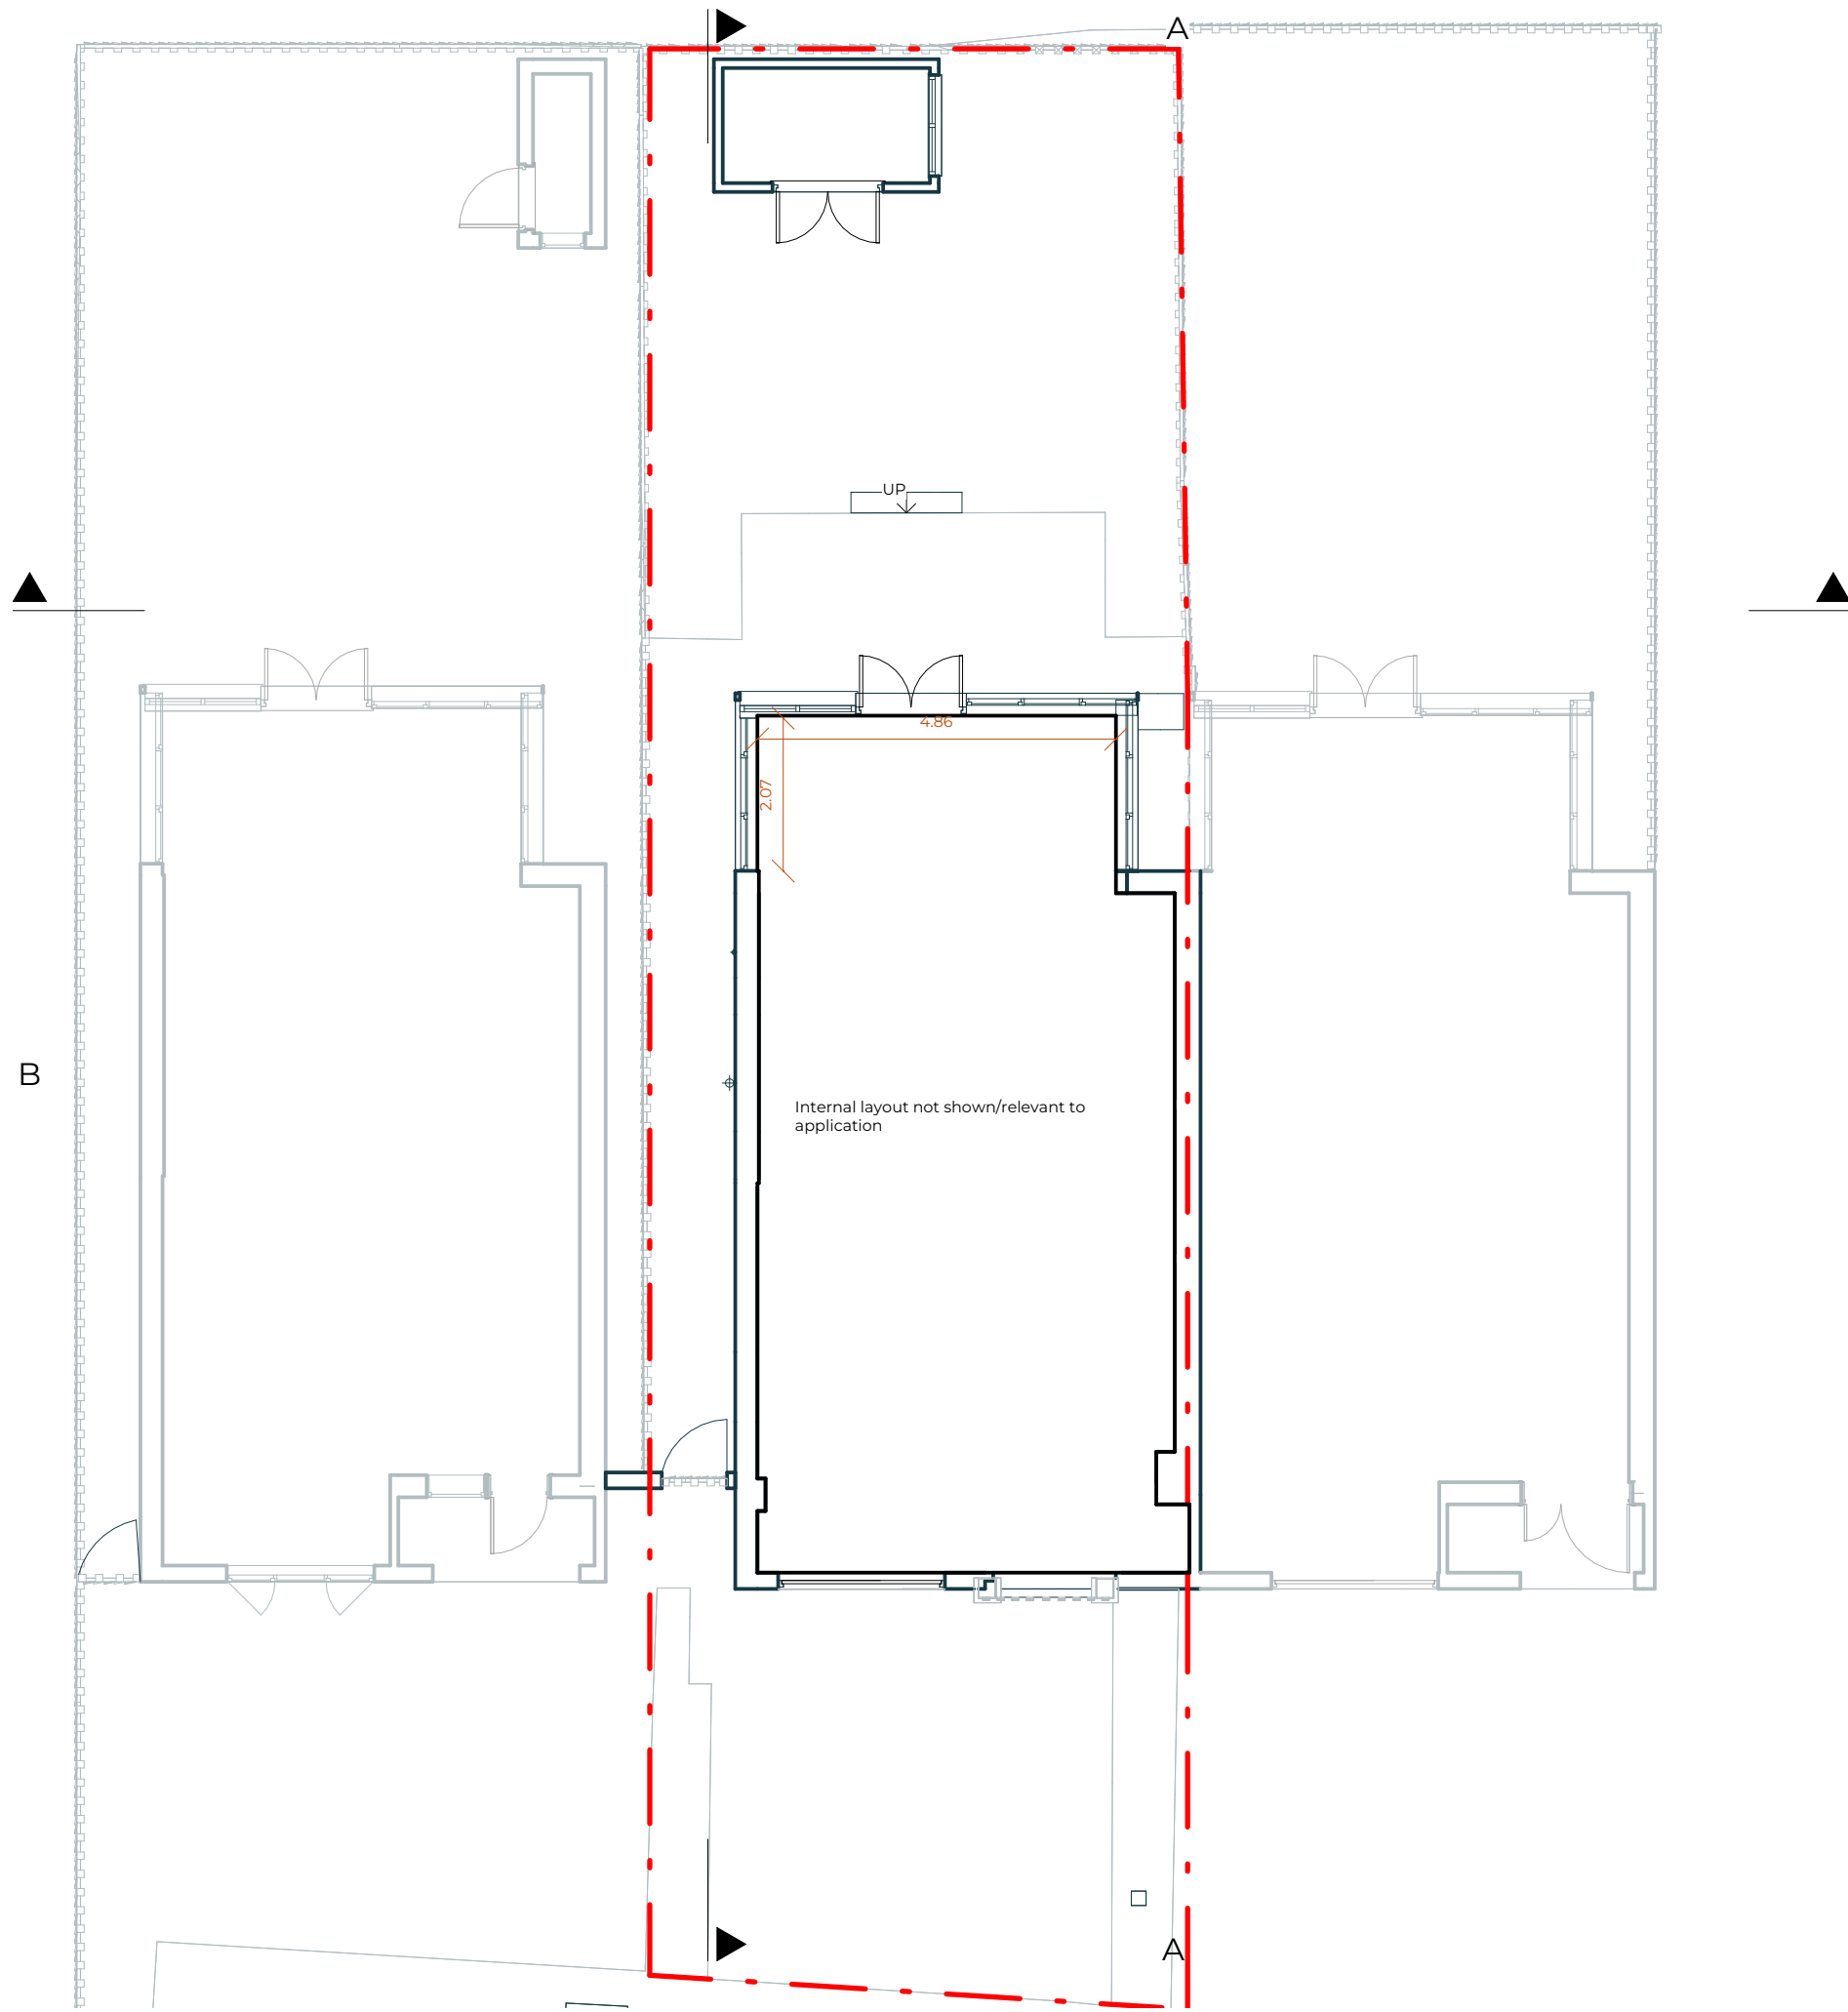

Rev No.	Date	Description
---------	------	-------------

Notes:
 Any inaccuracies or errors to be reported to the architect/surveyor immediately and prior to any work commencing. All dimensions to be verified on site. All work to comply with British Standards Code of practice. All external surfaces and materials to match existing. This drawing and all information provided within it is the copyright of UPP Consultants Ltd. and reproduction without prior consent is strictly forbidden.

Dwg No	Drawn
044AZ-A-03-001	UPP


Drawing	Checked
Existing Ground Floor Plan	UPP

Scale	Issue Date
1:100 @ A3	20.05.2026



Project Address
 44 Azalea Walk, Pinner, Ruislip HA5 2EH

Client	Status
Shekhar Sharma	For Planning

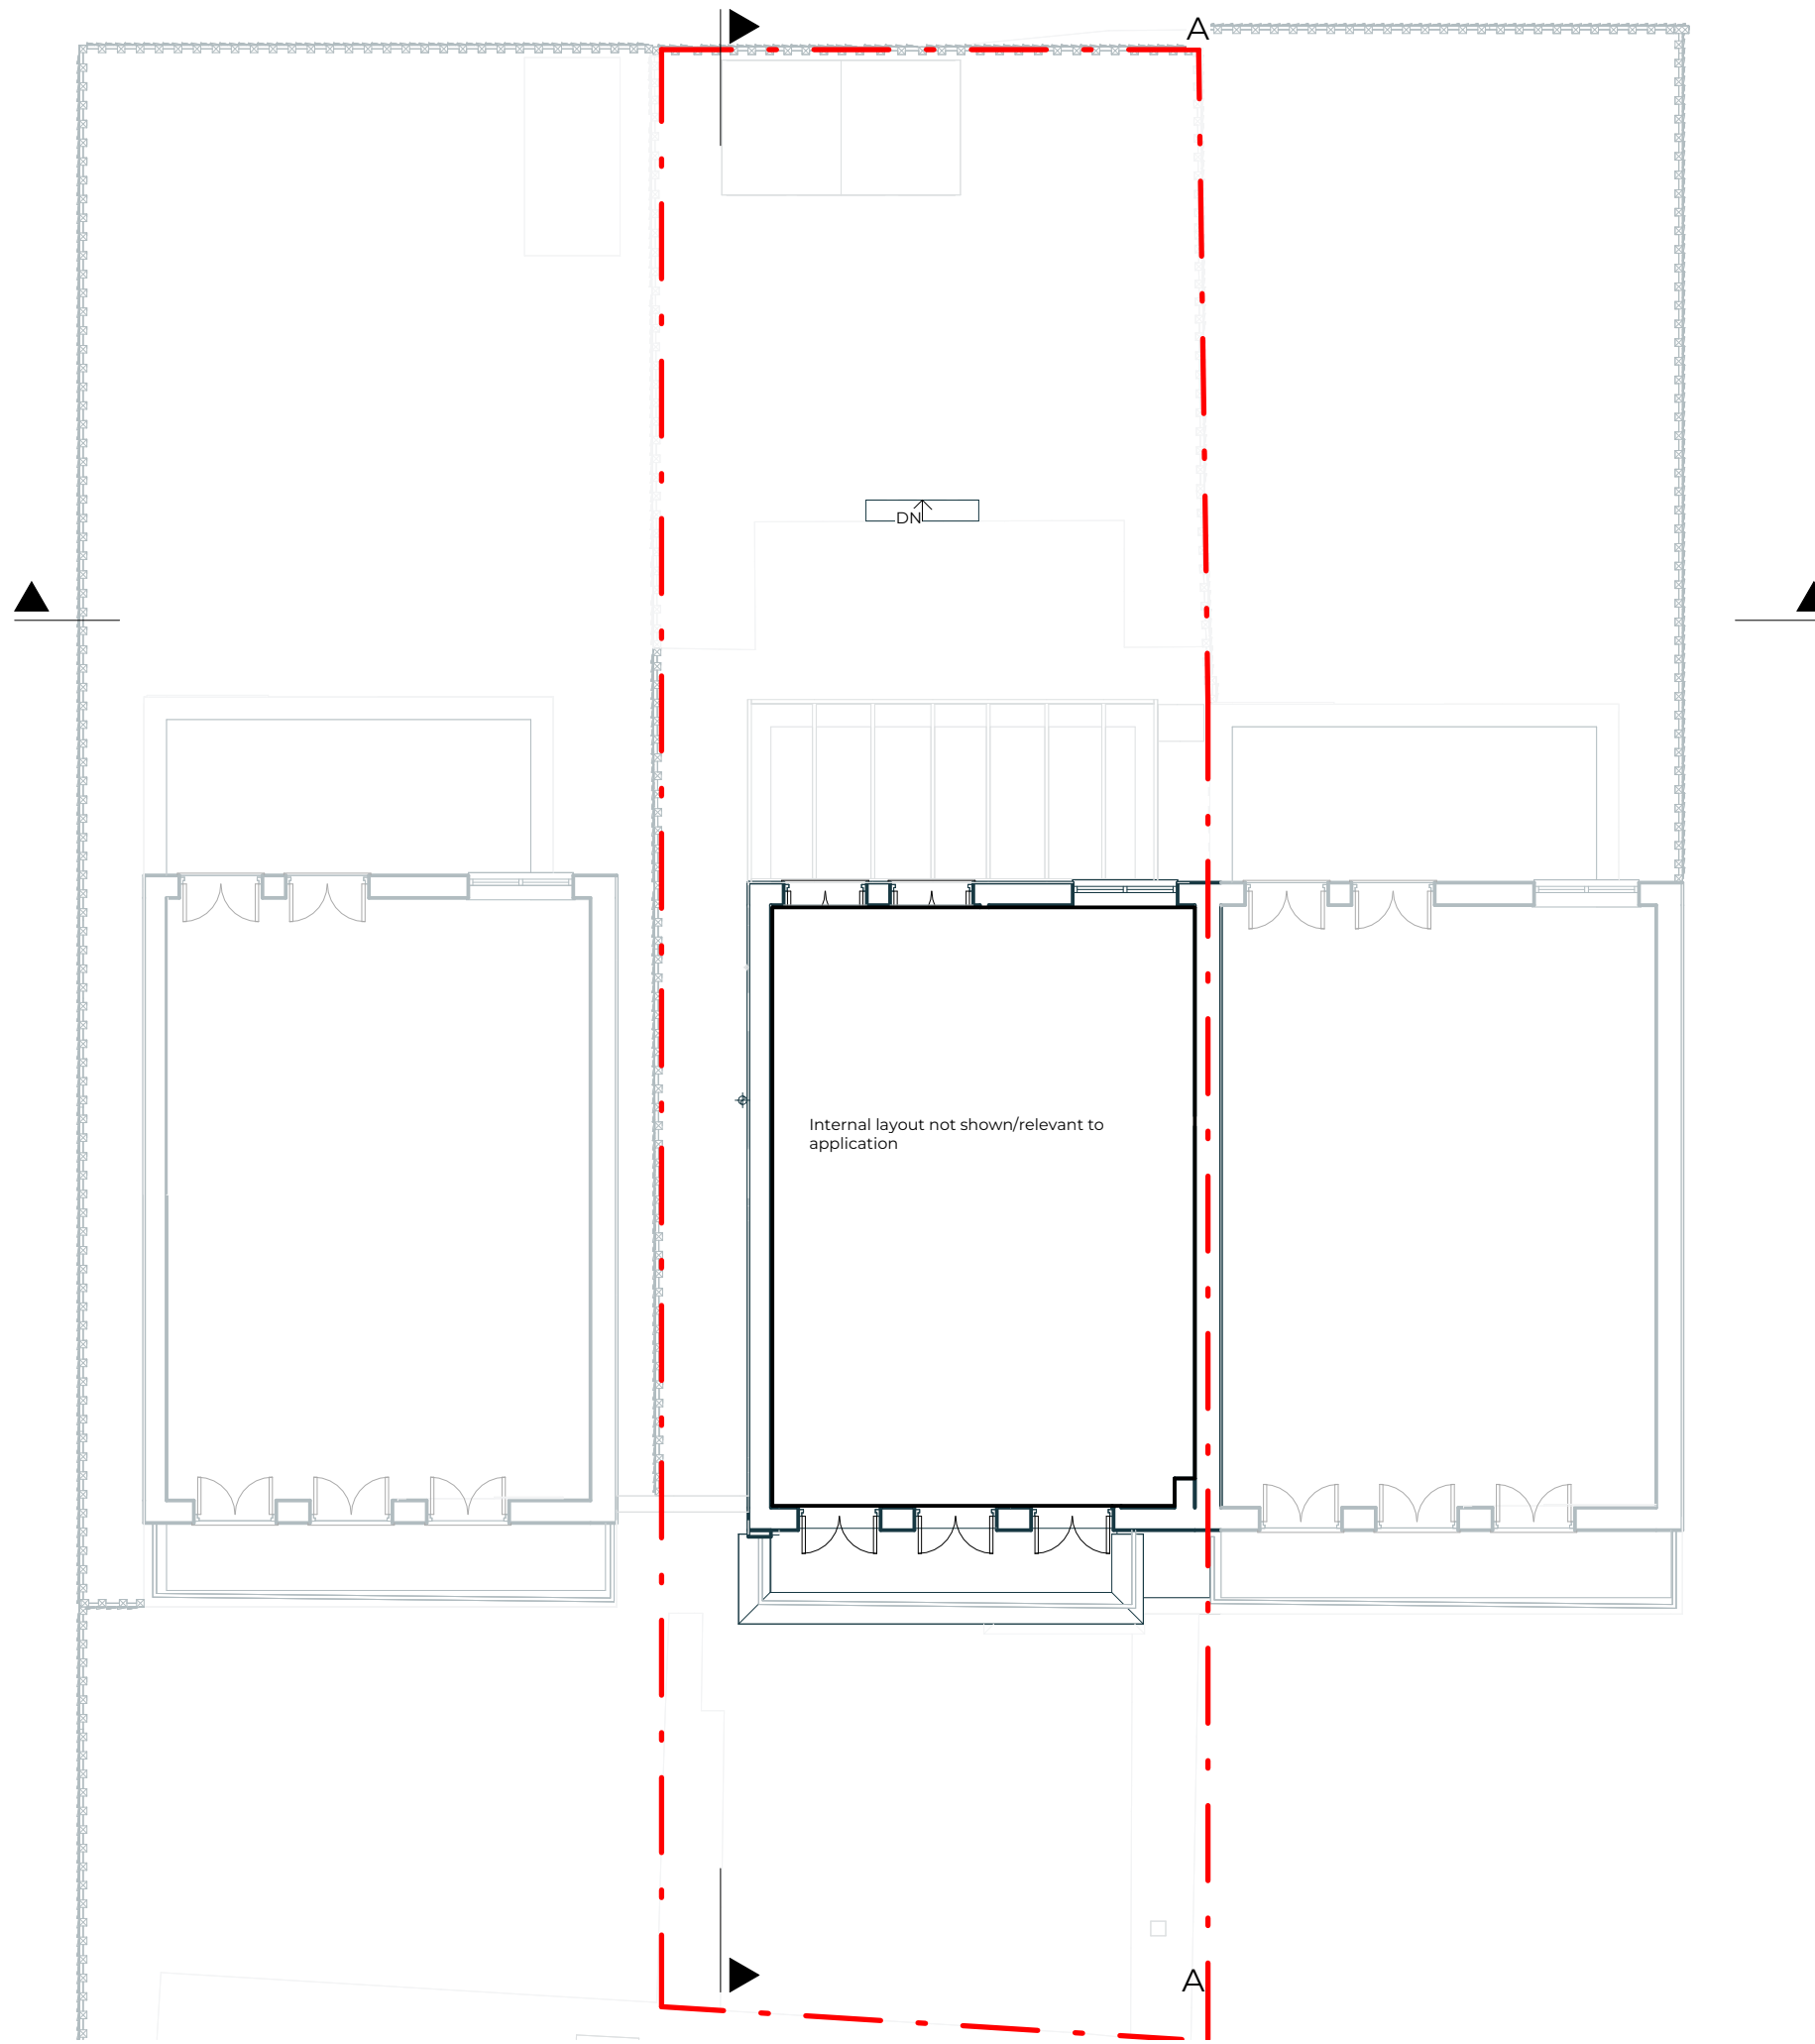

Rev No.	Date	Description
---------	------	-------------

Notes:
 Any inaccuracies or errors to be reported to the architect/surveyor immediately and prior to any work commencing. All dimensions to be verified on site. All work to comply with British Standards Code of practice. All external surfaces and materials to match existing. This drawing and all information provided within it is the copyright of UPP Consultants Ltd. and reproduction without prior consent is strictly forbidden.

Dwg No	Drawn
044AZ-A-03-002	UPP


Drawing	Checked
Existing First Floor Plan	UPP

Scale	Issue Date
1:100 @ A3	20.05.2026



Project Address
 44 Azalea Walk, Pinner, Ruislip HA5 2EH

Client	Status
Shekhar Sharma	For Planning

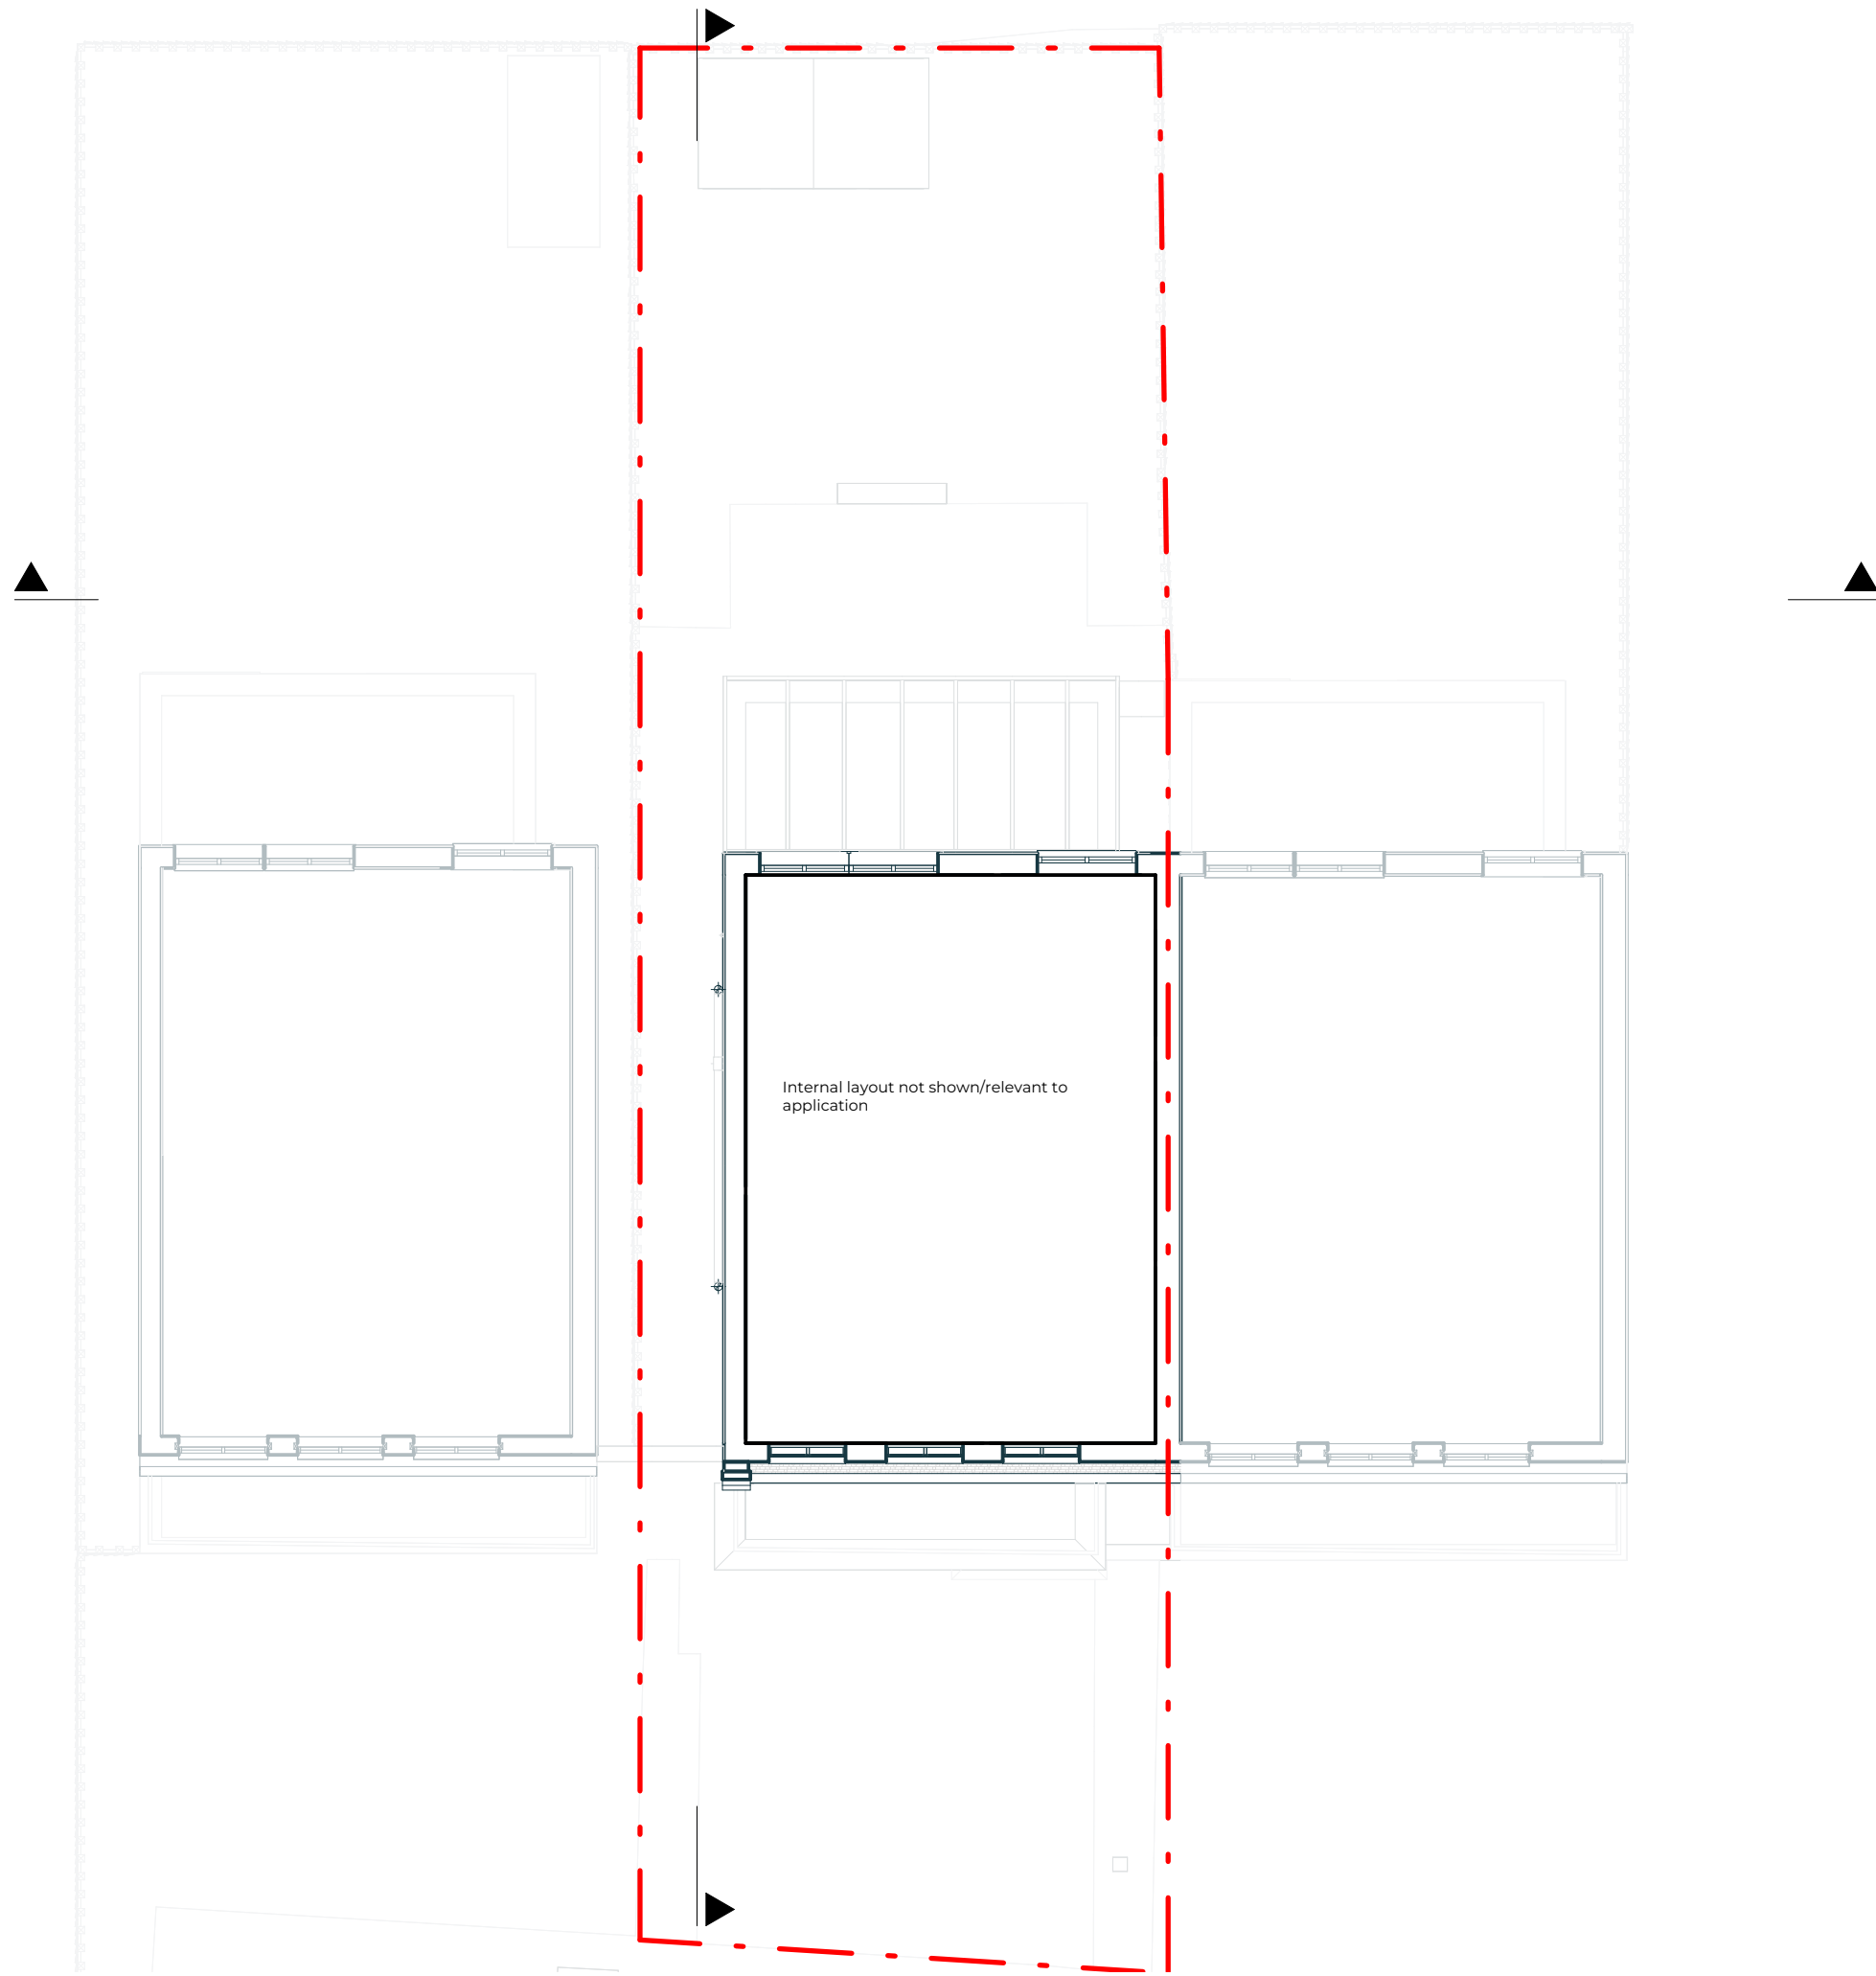

Internal layout not shown/relevant to application


Rev No.	Date	Description
---------	------	-------------

Notes:
 Any inaccuracies or errors to be reported to the architect/surveyor immediately and prior to any work commencing. All dimensions to be verified on site. All work to comply with British Standards Code of practice. All external surfaces and materials to match existing. This drawing and all information provided within it is the copyright of UPP Consultants Ltd. and reproduction without prior consent is strictly forbidden.

Dwg No 044AZ-A-03-003	Drawn UPP
--------------------------	--------------


Drawing Existing Second Floor Plan	Checked UPP
---------------------------------------	----------------

Scale 1:100 @ A3	Issue Date 20.05.2026
---------------------	--------------------------

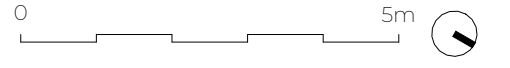

Project Address
 44 Azalea Walk, Pinner, Ruislip HA5 2EH

Client Shekhar Sharma	Status For Planning
--------------------------	------------------------

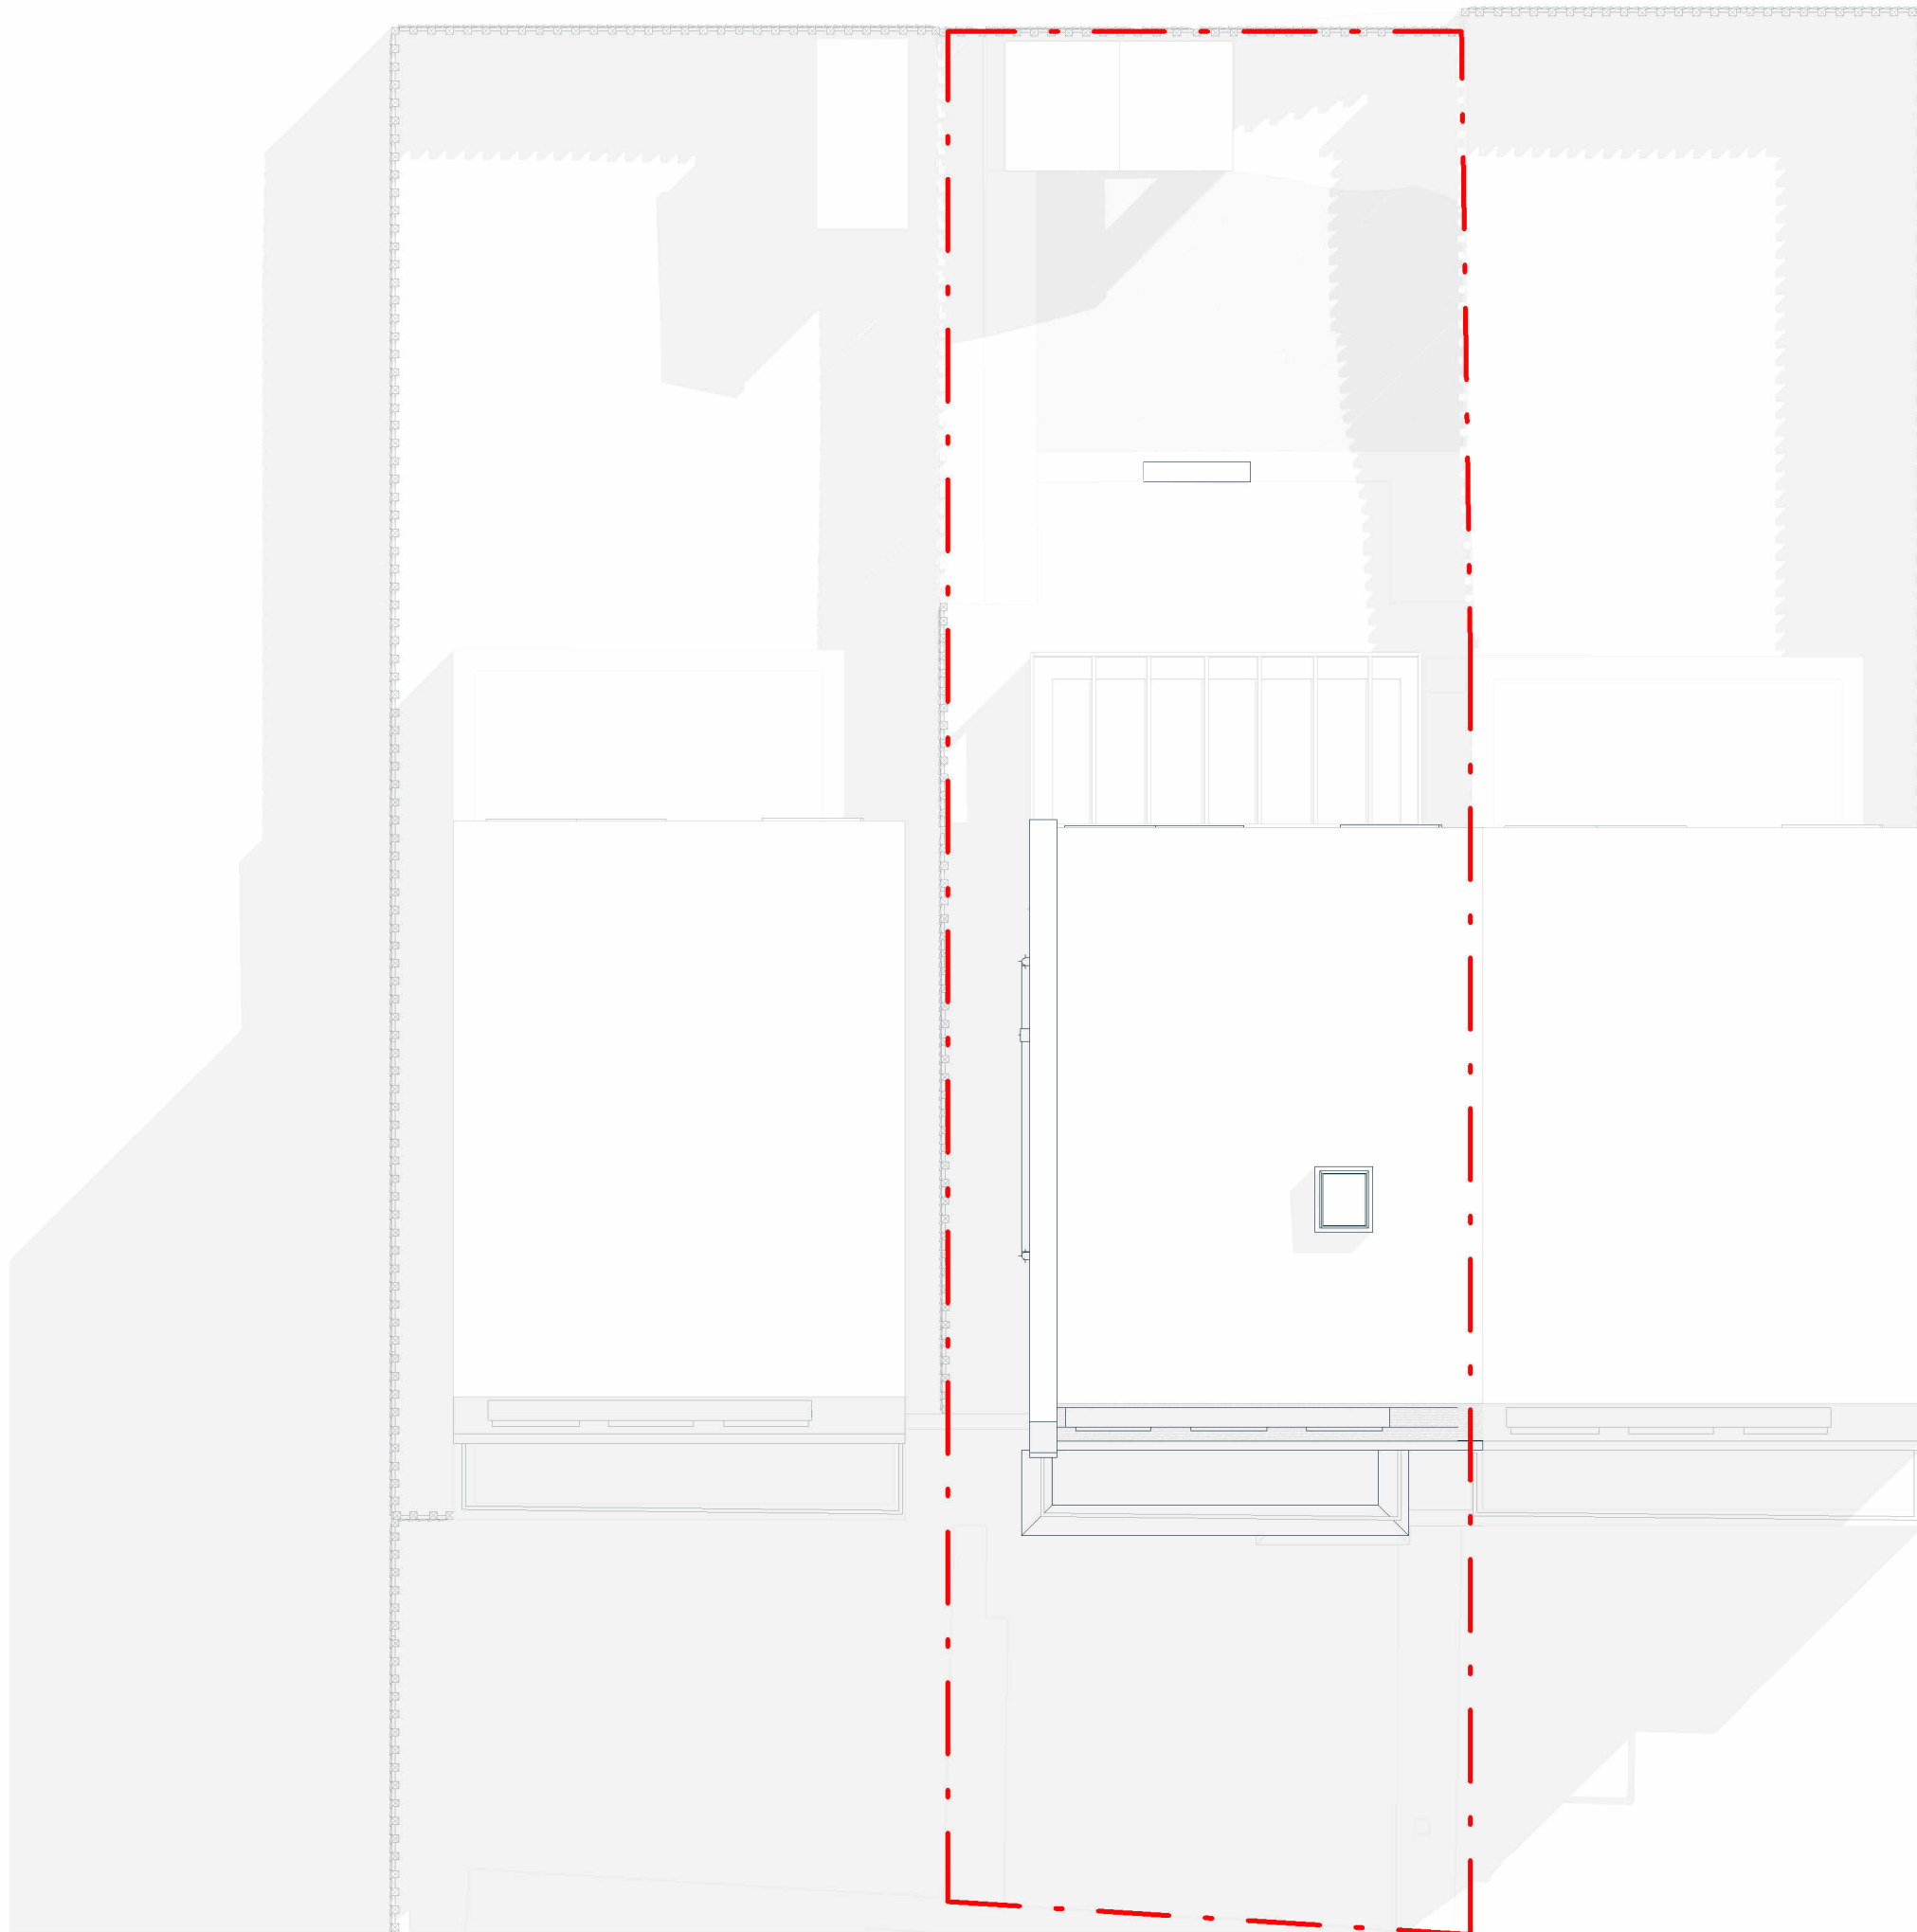

Rev No.	Date	Description
---------	------	-------------


Notes:

Any inaccuracies or errors to be reported to the architect/surveyor immediately and prior to any work commencing. All dimensions to be verified on site. All work to comply with British Standards Code of practice. All external surfaces and materials to match existing. This drawing and all information provided within it is the copyright of UPP Consultants Ltd. and reproduction without prior consent is strictly forbidden.

Dwg No	Drawn
044AZ-A-03-004	UPP

Drawing	Checked
Existing Roof Plan	UPP

Scale	Issue Date
1:100 @ A3	20.05.2026

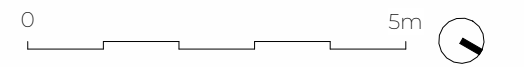


Project Address
44 Azalea Walk, Pinner, Ruislip HA5 2EH

Client	Status
Shekhar Sharma	For Planning

www.weareupp.co.uk
 info@weareupp.co.uk
 0208 202 9996
 Atrium, Stables Market, Chalk
 Farm Road, London, NW1 8AH



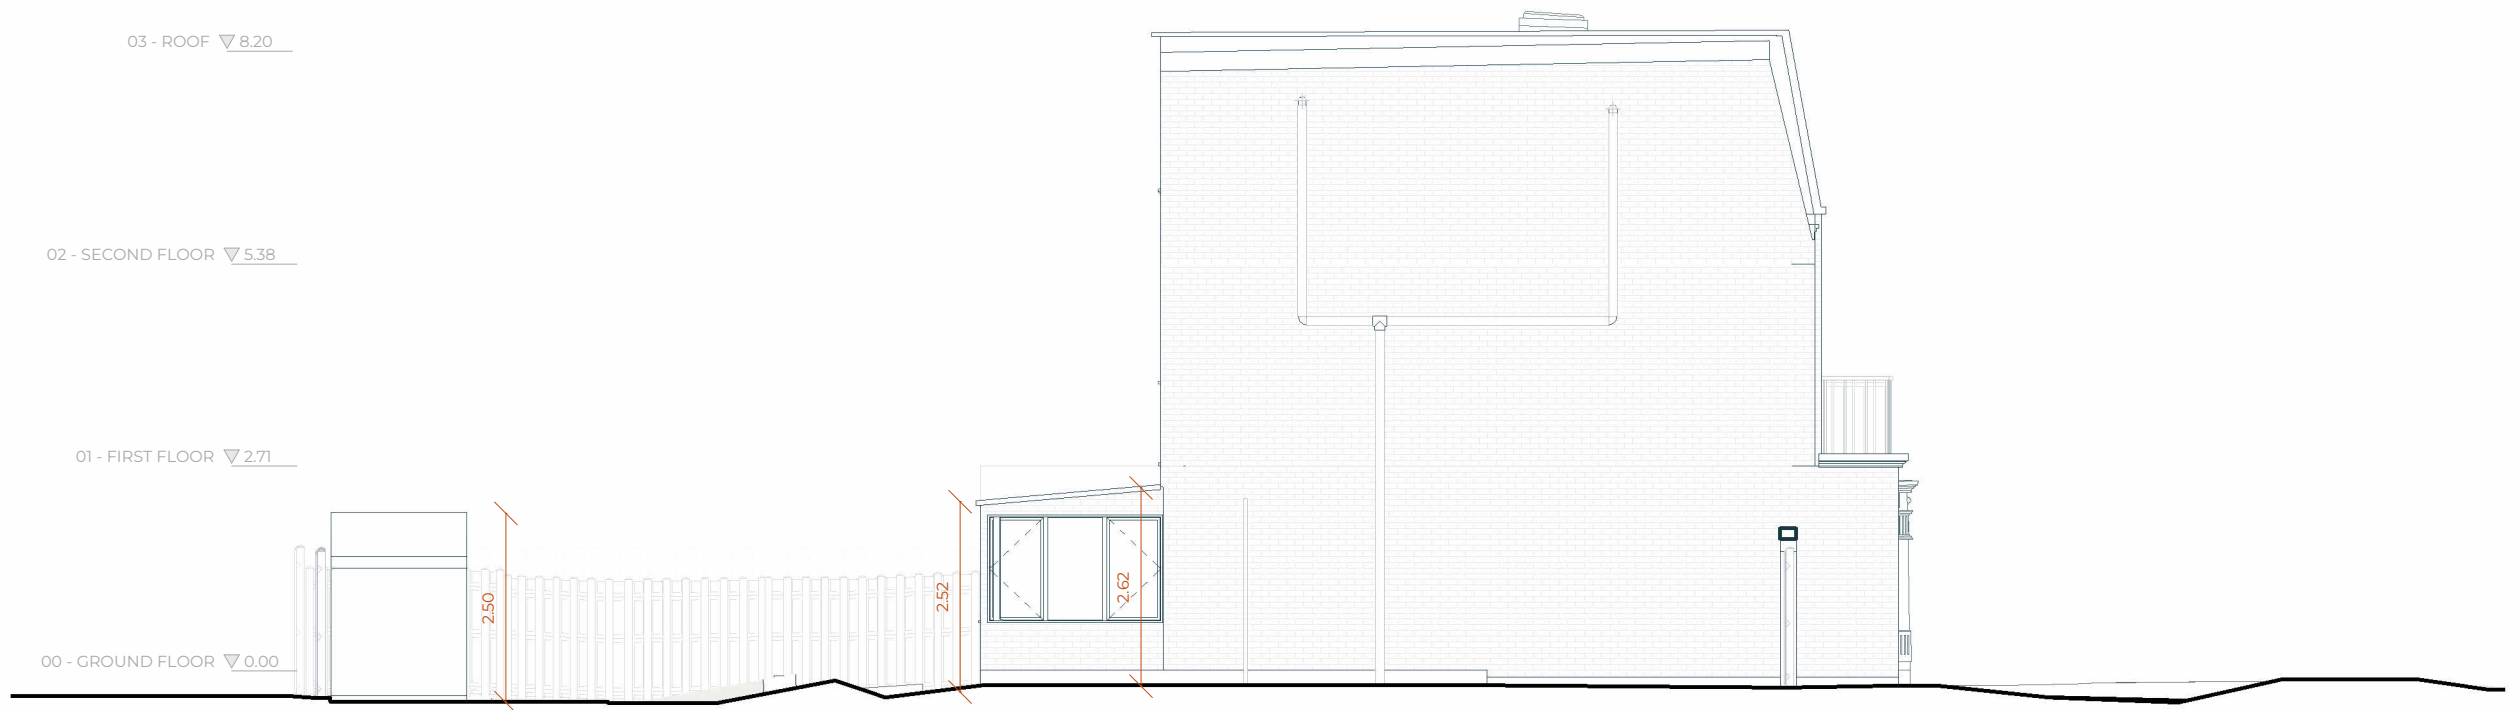

03 - ROOF ▼ 8.20

02 - SECOND FLOOR ▼ 5.38

01 - FIRST FLOOR ▼ 2.71

00 - GROUND FLOOR ▼ 0.00

2.50

2.52

2.62


Rev No.	Date	Description
---------	------	-------------

Notes:
 Any inaccuracies or errors to be reported to the architect/surveyor immediately and prior to any work commencing. All dimensions to be verified on site. All work to comply with British Standards Code of practice. All external surfaces and materials to match existing. This drawing and all information provided within it is the copyright of UPP Consultants Ltd. and reproduction without prior consent is strictly forbidden.

Dwg No	Drawn
044AZ-A-05-001	UPP

Drawing	Checked
Existing Section A-A'	UPP

Scale	Issue Date
1:100 @ A3	20.05.2026

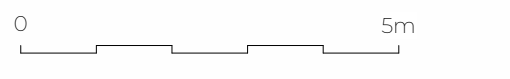

Project Address
 44 Azalea Walk, Pinner, Ruislip HA5 2EH

Client	Status
Shekhar Sharma	For Planning



8.20 ▽ 03 - ROOF

5.38 ▽ 02 - SECOND FLOOR

2.71 ▽ 01 - FIRST FLOOR

0.00 ▽ 00 - GROUND FLOOR

Rev No.	Date	Description
---------	------	-------------

Notes:

Any inaccuracies or errors to be reported to the architect/surveyor immediately and prior to any work commencing. All dimensions to be verified on site. All work to comply with British Standards Code of practice. All external surfaces and materials to match existing. This drawing and all information provided within it is the copyright of UPP Consultants Ltd. and reproduction without prior consent is strictly forbidden.

Dwg No	Drawn
044AZ-A-05-002	UPP

Drawing	Checked
Existing Section B-B'	UPP

Scale	Issue Date
1:100 @ A3	20.05.2026



Project Address
44 Azalea Walk, Pinner, Ruislip HA5 2EH

Client	Status
Shekhar Sharma	For Planning

www.weareupp.co.uk
info@weareupp.co.uk
0208 202 9996
Atrium, Stables Market, Chalk
Farm Road, London, NW1 8AH





8.20 ▽ 03 - ROOF

5.38 ▽ 02 - SECOND FLOOR

2.71 ▽ 01 - FIRST FLOOR

0.00 ▽ 00 - GROUND FLOOR

Rev No.	Date	Description
---------	------	-------------

Notes:

Any inaccuracies or errors to be reported to the architect/surveyor immediately and prior to any work commencing. All dimensions to be verified on site. All work to comply with British Standards Code of practice. All external surfaces and materials to match existing. This drawing and all information provided within it is the copyright of UPP Consultants Ltd. and reproduction without prior consent is strictly forbidden.

Dwg No	Drawn
044AZ-A-06-001	UPP

Drawing	Checked
Existing East Elevation	UPP

Scale	Issue Date
1:100 @ A3	20.05.2026

0 5m

Project Address
44 Azalea Walk, Pinner, Ruislip HA5 2EH

Client	Status
Shekhar Sharma	For Planning

www.weareupp.co.uk
info@weareupp.co.uk
0208 202 9996
Atrium, Stables Market, Chalk
Farm Road, London, NW1 8AH

upp



Rev No.	Date	Description
---------	------	-------------

Notes:

Any inaccuracies or errors to be reported to the architect/surveyor immediately and prior to any work commencing. All dimensions to be verified on site. All work to comply with British Standards Code of practice. All external surfaces and materials to match existing. This drawing and all information provided within it is the copyright of UPP Consultants Ltd. and reproduction without prior consent is strictly forbidden.

Dwg No	Drawn
044AZ-A-06-002	UPP

Drawing	Checked
Existing West Elevation	UPP

Scale	Issue Date
1:100 @ A3	20.05.2026



Project Address
44 Azalea Walk, Pinner, Ruislip HA5 2EH

Client	Status
Shekhar Sharma	For Planning

www.weareupp.co.uk
info@weareupp.co.uk
0208 202 9996
Atrium, Stables Market, Chalk
Farm Road, London, NW1 8AH





03 - ROOF ▽ 8.20

5.38 ▽ 02 - SECOND FLOOR

2.71 ▽ 01 - FIRST FLOOR

0.00 ▽ 00 - GROUND FLOOR

Rev No.	Date	Description
---------	------	-------------

Notes:
 Any inaccuracies or errors to be reported to the architect/surveyor immediately and prior to any work commencing. All dimensions to be verified on site. All work to comply with British Standards Code of practice. All external surfaces and materials to match existing. This drawing and all information provided within it is the copyright of UPP Consultants Ltd. and reproduction without prior consent is strictly forbidden.

Dwg No	Drawn
044AZ-A-06-003	UPP

Drawing	Checked
Existing North Elevation	UPP

Scale	Issue Date
1:100 @ A3	20.05.2026



Project Address
 44 Azalea Walk, Pinner, Ruislip HA5 2EH

Client	Status
Shekhar Sharma	For Planning



8.20 ▽ 03 - ROOF

5.38 ▽ 02 - SECOND FLOOR

2.71 ▽ 01 - FIRST FLOOR

0.00 ▽ 00 - GROUND FLOOR

Rev No.	Date	Description
---------	------	-------------

Notes:
 Any inaccuracies or errors to be reported to the architect/surveyor immediately and prior to any work commencing. All dimensions to be verified on site. All work to comply with British Standards Code of practice. All external surfaces and materials to match existing. This drawing and all information provided within it is the copyright of UPP Consultants Ltd. and reproduction without prior consent is strictly forbidden.

Dwg No	Drawn
044AZ-A-06-004	UPP

Drawing	Checked
Existing South Elevation	UPP

Scale	Issue Date
1:100 @ A3	20.05.2026

0 5m

Project Address
 44 Azalea Walk, Pinner, Ruislip HA5 2EH

Client	Status
Shekhar Sharma	For Planning

www.weareupp.co.uk
 info@weareupp.co.uk
 0208 202 9996
 Atrium, Stables Market, Chalk
 Farm Road, London, NW1 8AH

