


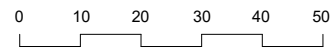

Location Plan
1 : 1250



Proposed site plan
1 : 500



Schedule of Areas

Total Site Area	192.25 s.q.m.	Existing Non-Residential	0.00 s.q.m.
Existing Residential	158.04 s.q.m.	Non Residential area lost by change of use or demolition	0.00 s.q.m.
Residential area lost by change of use or demolition	0.00 s.q.m.	Proposed Non-Residential	0.00 s.q.m.
Proposed Residential	0.00 s.q.m.	Net additional area	17 s.q.m.

Rev No.	Date	Description
---------	------	-------------

Notes:
Any inaccuracies or errors to be reported to the architect/surveyor immediately and prior to any work commencing. All dimensions to be verified on site. All work to comply with British Standards Code of practice. All external surfaces and materials to match existing. This drawing and all information provided within it is the copyright of UPP Consultants Ltd. and reproduction without prior consent is strictly forbidden.

Dwg No	044AZ-A-01-001	Drawn	UPP
--------	----------------	-------	-----



Drawing	Location Plan	Checked	UPP
---------	---------------	---------	-----

Scale	As indicated @ A3	Issue Date	20.05.2026
-------	-------------------	------------	------------



Project Address
44 Azalea Walk, Pinner, Ruislip HA5 2EH

Client	Shekhar Sharma	Status	For Planning
--------	----------------	--------	--------------

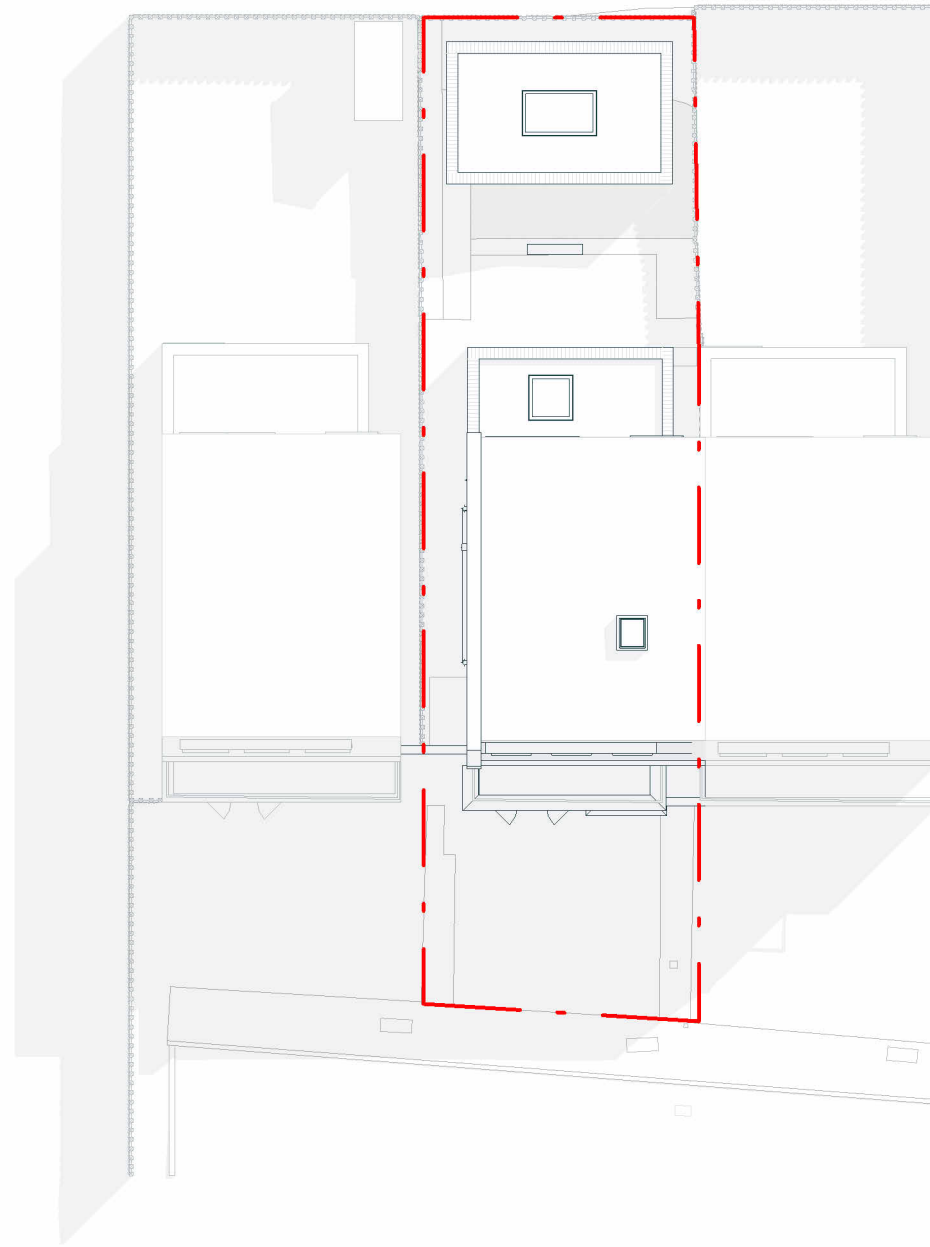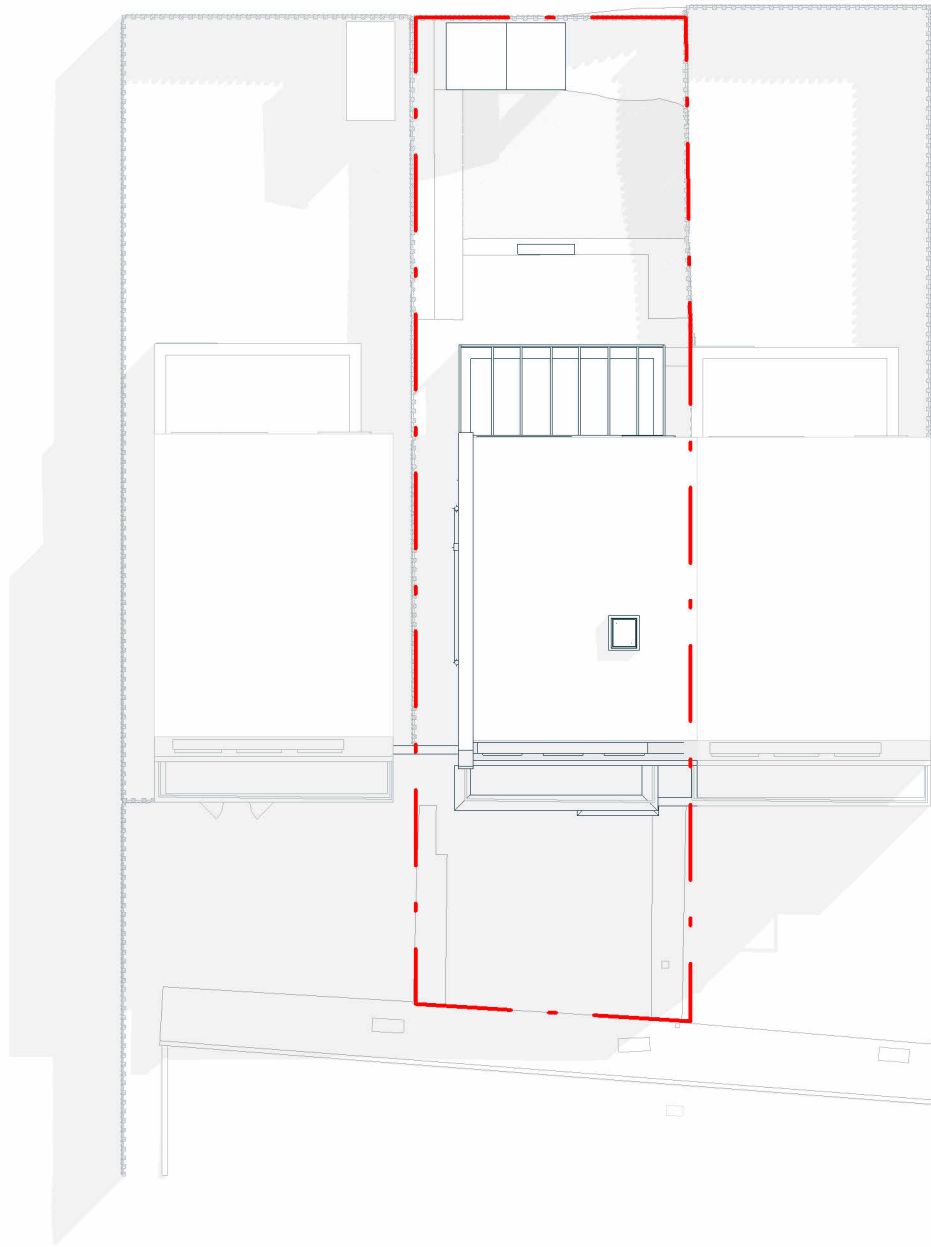


Rev No.	Date	Description
---------	------	-------------

Notes:
 Any inaccuracies or errors to be reported to the architect/surveyor immediately and prior to any work commencing. All dimensions to be verified on site. All work to comply with British Standards Code of practice. All external surfaces and materials to match existing. This drawing and all information provided within it is the copyright of UPP Consultants Ltd. and reproduction without prior consent is strictly forbidden.

Dwg No	Drawn
044AZ-A-01-002	UPP


Drawing	Checked
Block plans	UPP

Scale	Issue Date
1:200 @ A3	20.05.2026

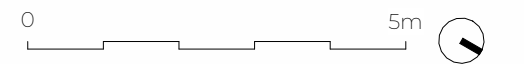

Project Address
 44 Azalea Walk, Pinner, Ruislip HA5 2EH

Client	Status
Shekhar Sharma	For Planning

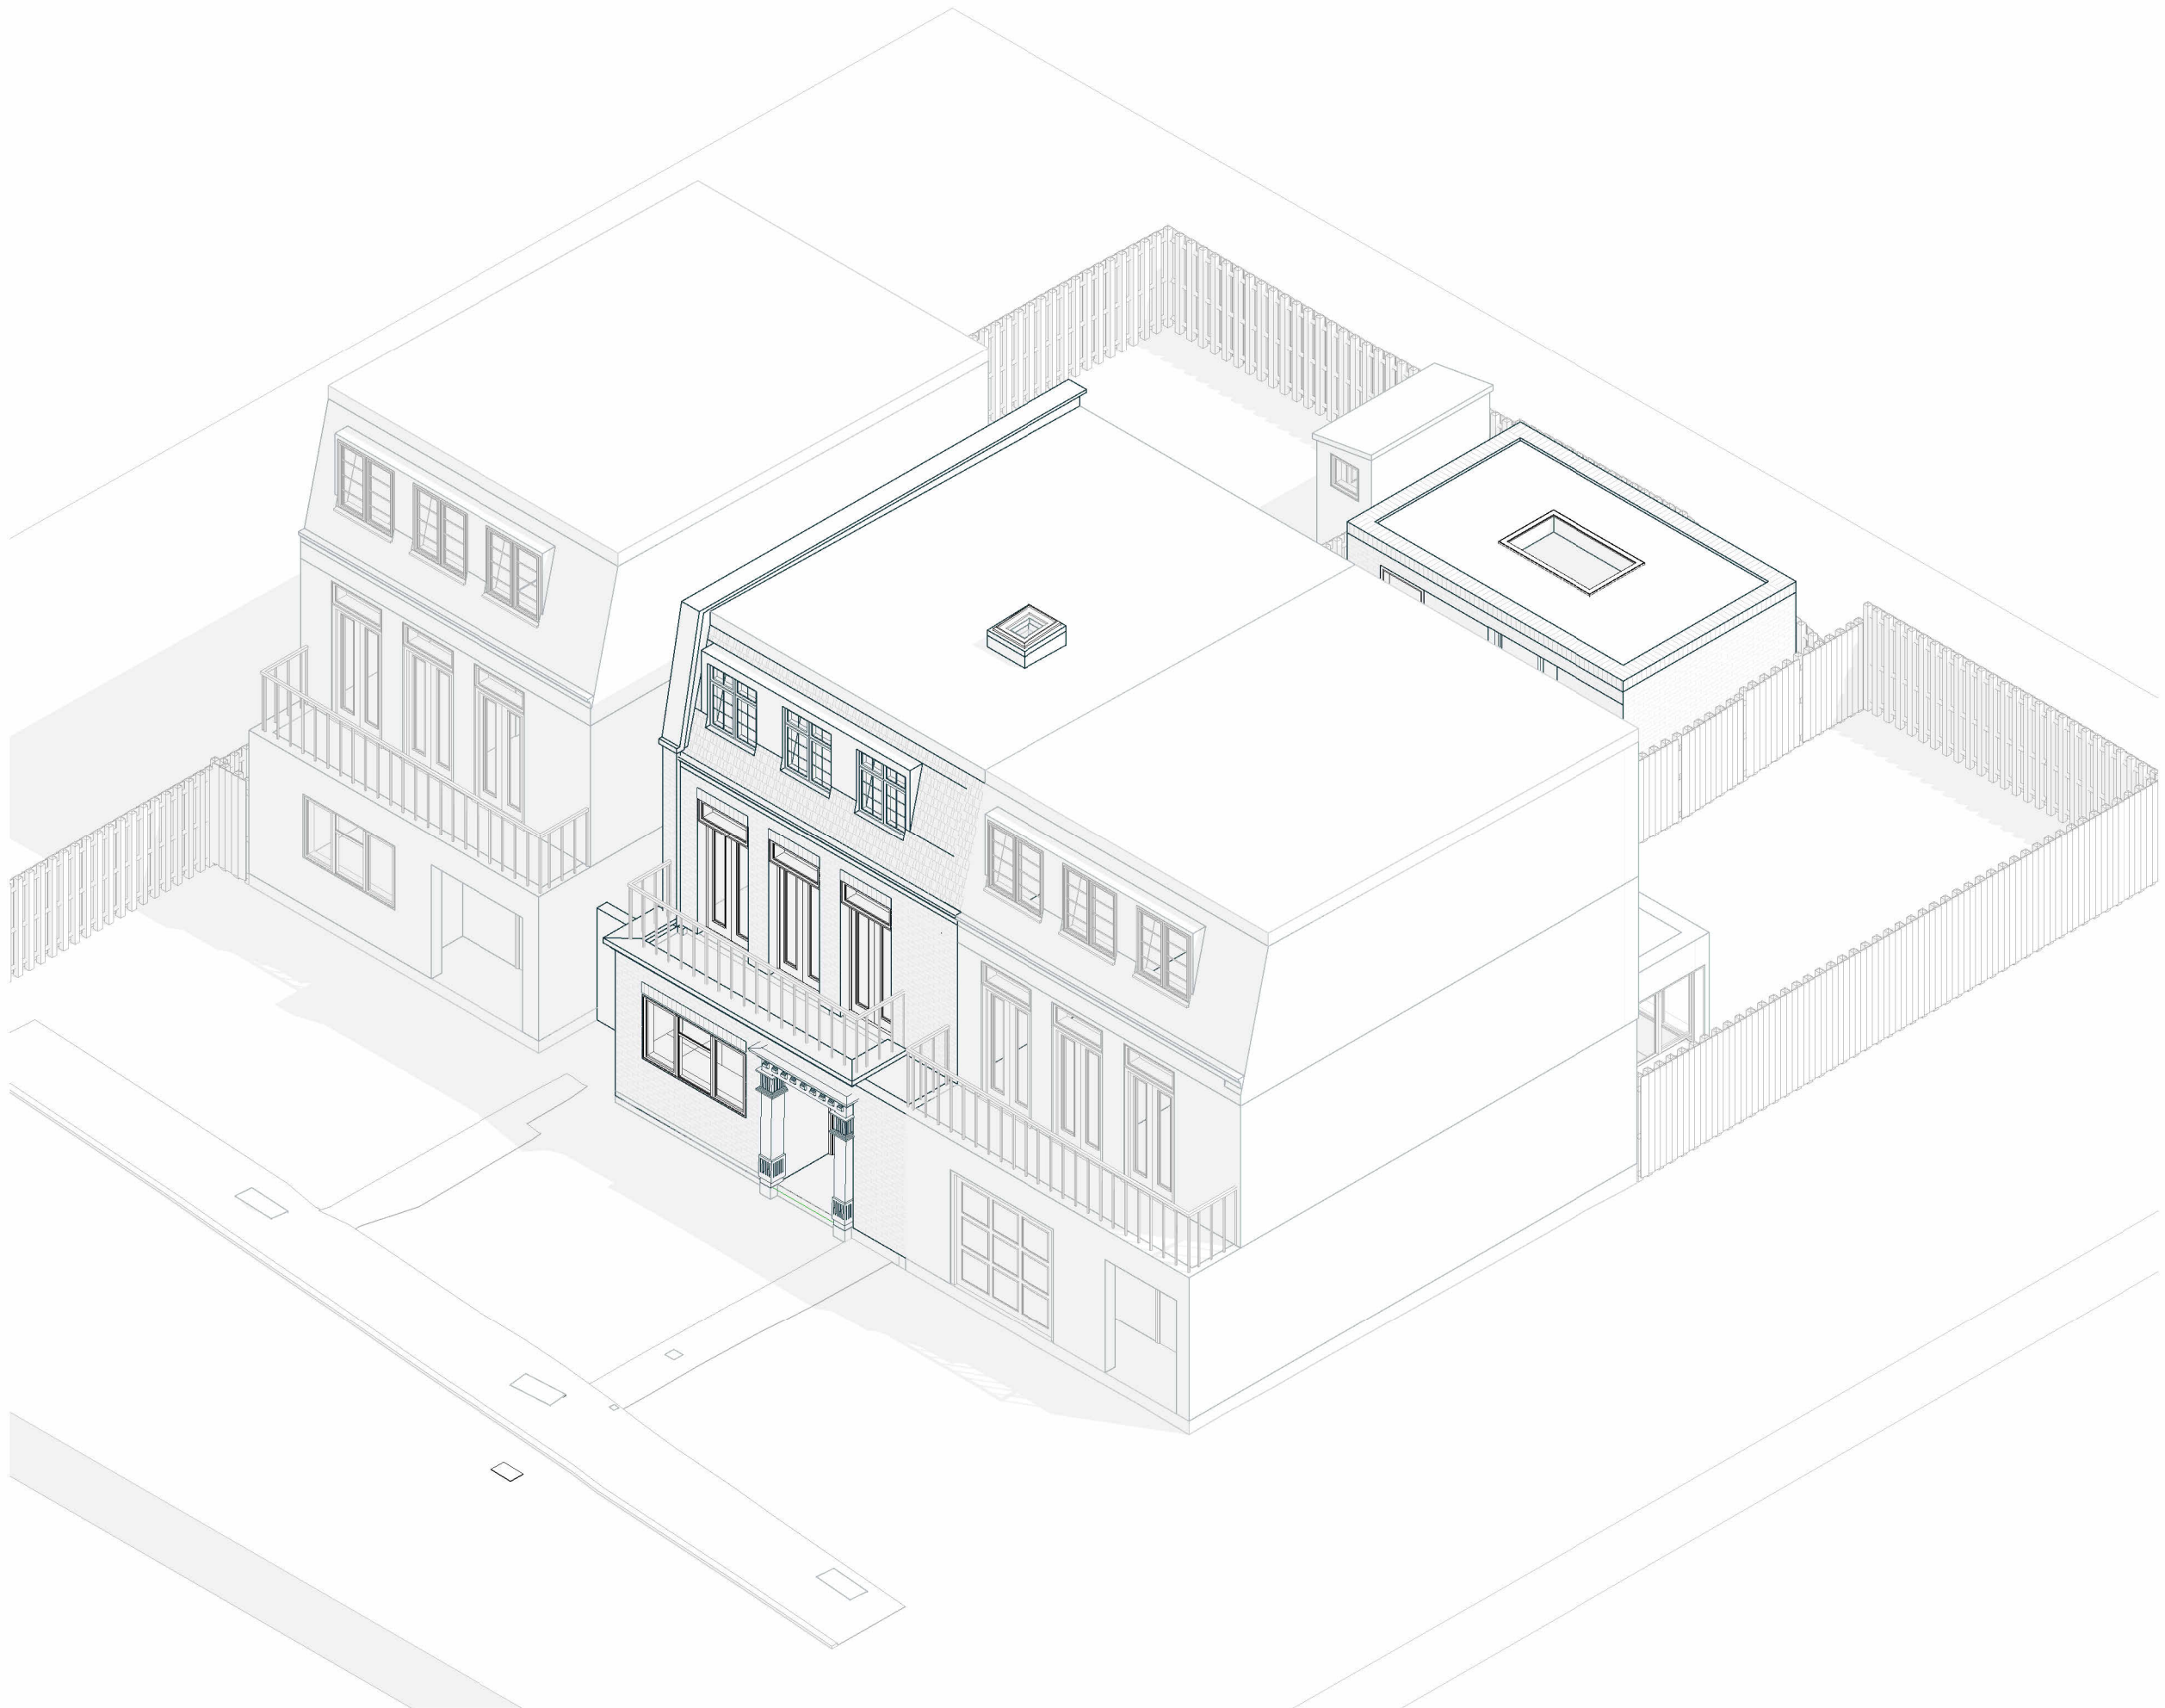

Rev No.	Date	Description
---------	------	-------------

Notes:
 Any inaccuracies or errors to be reported to the architect/surveyor immediately and prior to any work commencing. All dimensions to be verified on site. All work to comply with British Standards Code of practice. All external surfaces and materials to match existing. This drawing and all information provided within it is the copyright of UPP Consultants Ltd. and reproduction without prior consent is strictly forbidden.

Dwg No	Drawn
044AZ-A-02-101	UPP

Drawing	Checked
Proposed Front Visualization	UPP

Scale	Issue Date
@ A3	20.05.2026


0 5m

Project Address
 44 Azalea Walk, Pinner, Ruislip HA5 2EH

Client	Status
Shekhar Sharma	For Planning

www.weareupp.co.uk
 info@weareupp.co.uk
 0208 202 9996
 Atrium, Stables Market, Chalk
 Farm Road, London, NW1 8AH



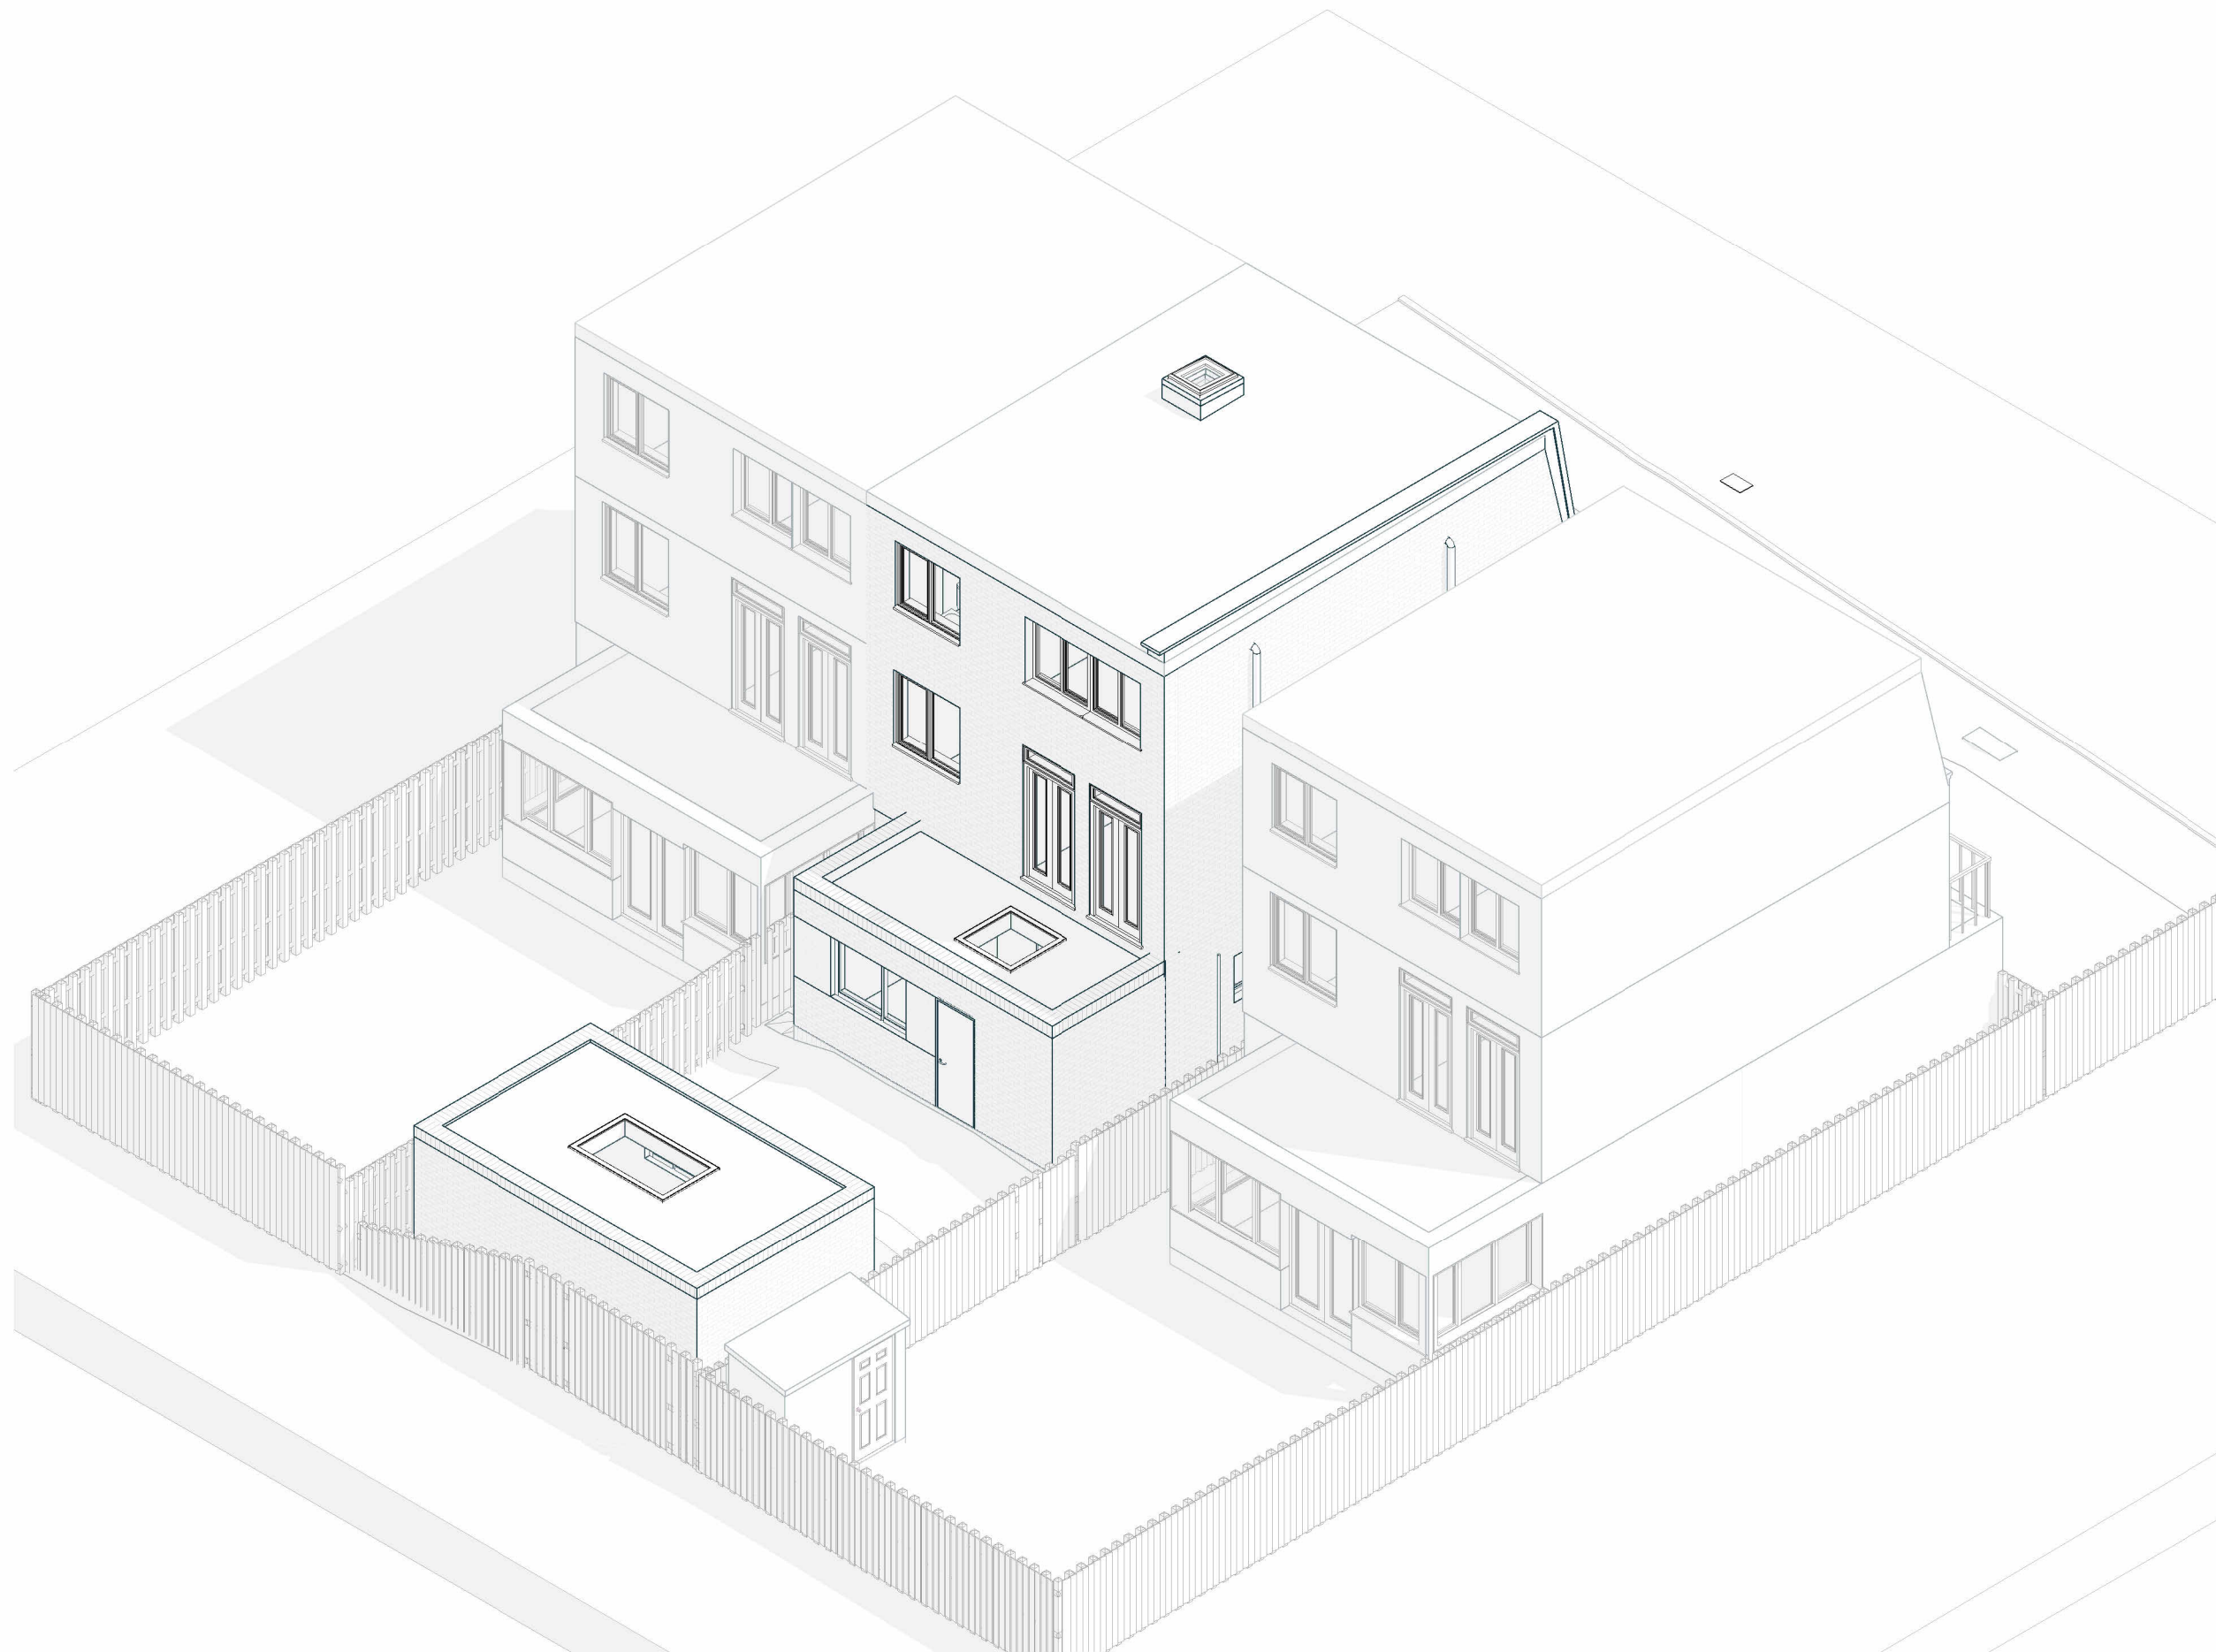

Rev No.	Date	Description
---------	------	-------------

Notes:

Any inaccuracies or errors to be reported to the architect/surveyor immediately and prior to any work commencing. All dimensions to be verified on site. All work to comply with British Standards Code of practice. All external surfaces and materials to match existing. This drawing and all information provided within it is the copyright of UPP Consultants Ltd. and reproduction without prior consent is strictly forbidden.

Dwg No	Drawn
044AZ-A-02-102	UPP


Drawing	Checked
Proposed Rear Visualization	UPP

Scale	Issue Date
@ A3	20.05.2026

0  5m

Project Address
 44 Azalea Walk, Pinner, Ruislip HA5 2EH

Client	Status
Shekhar Sharma	For Planning

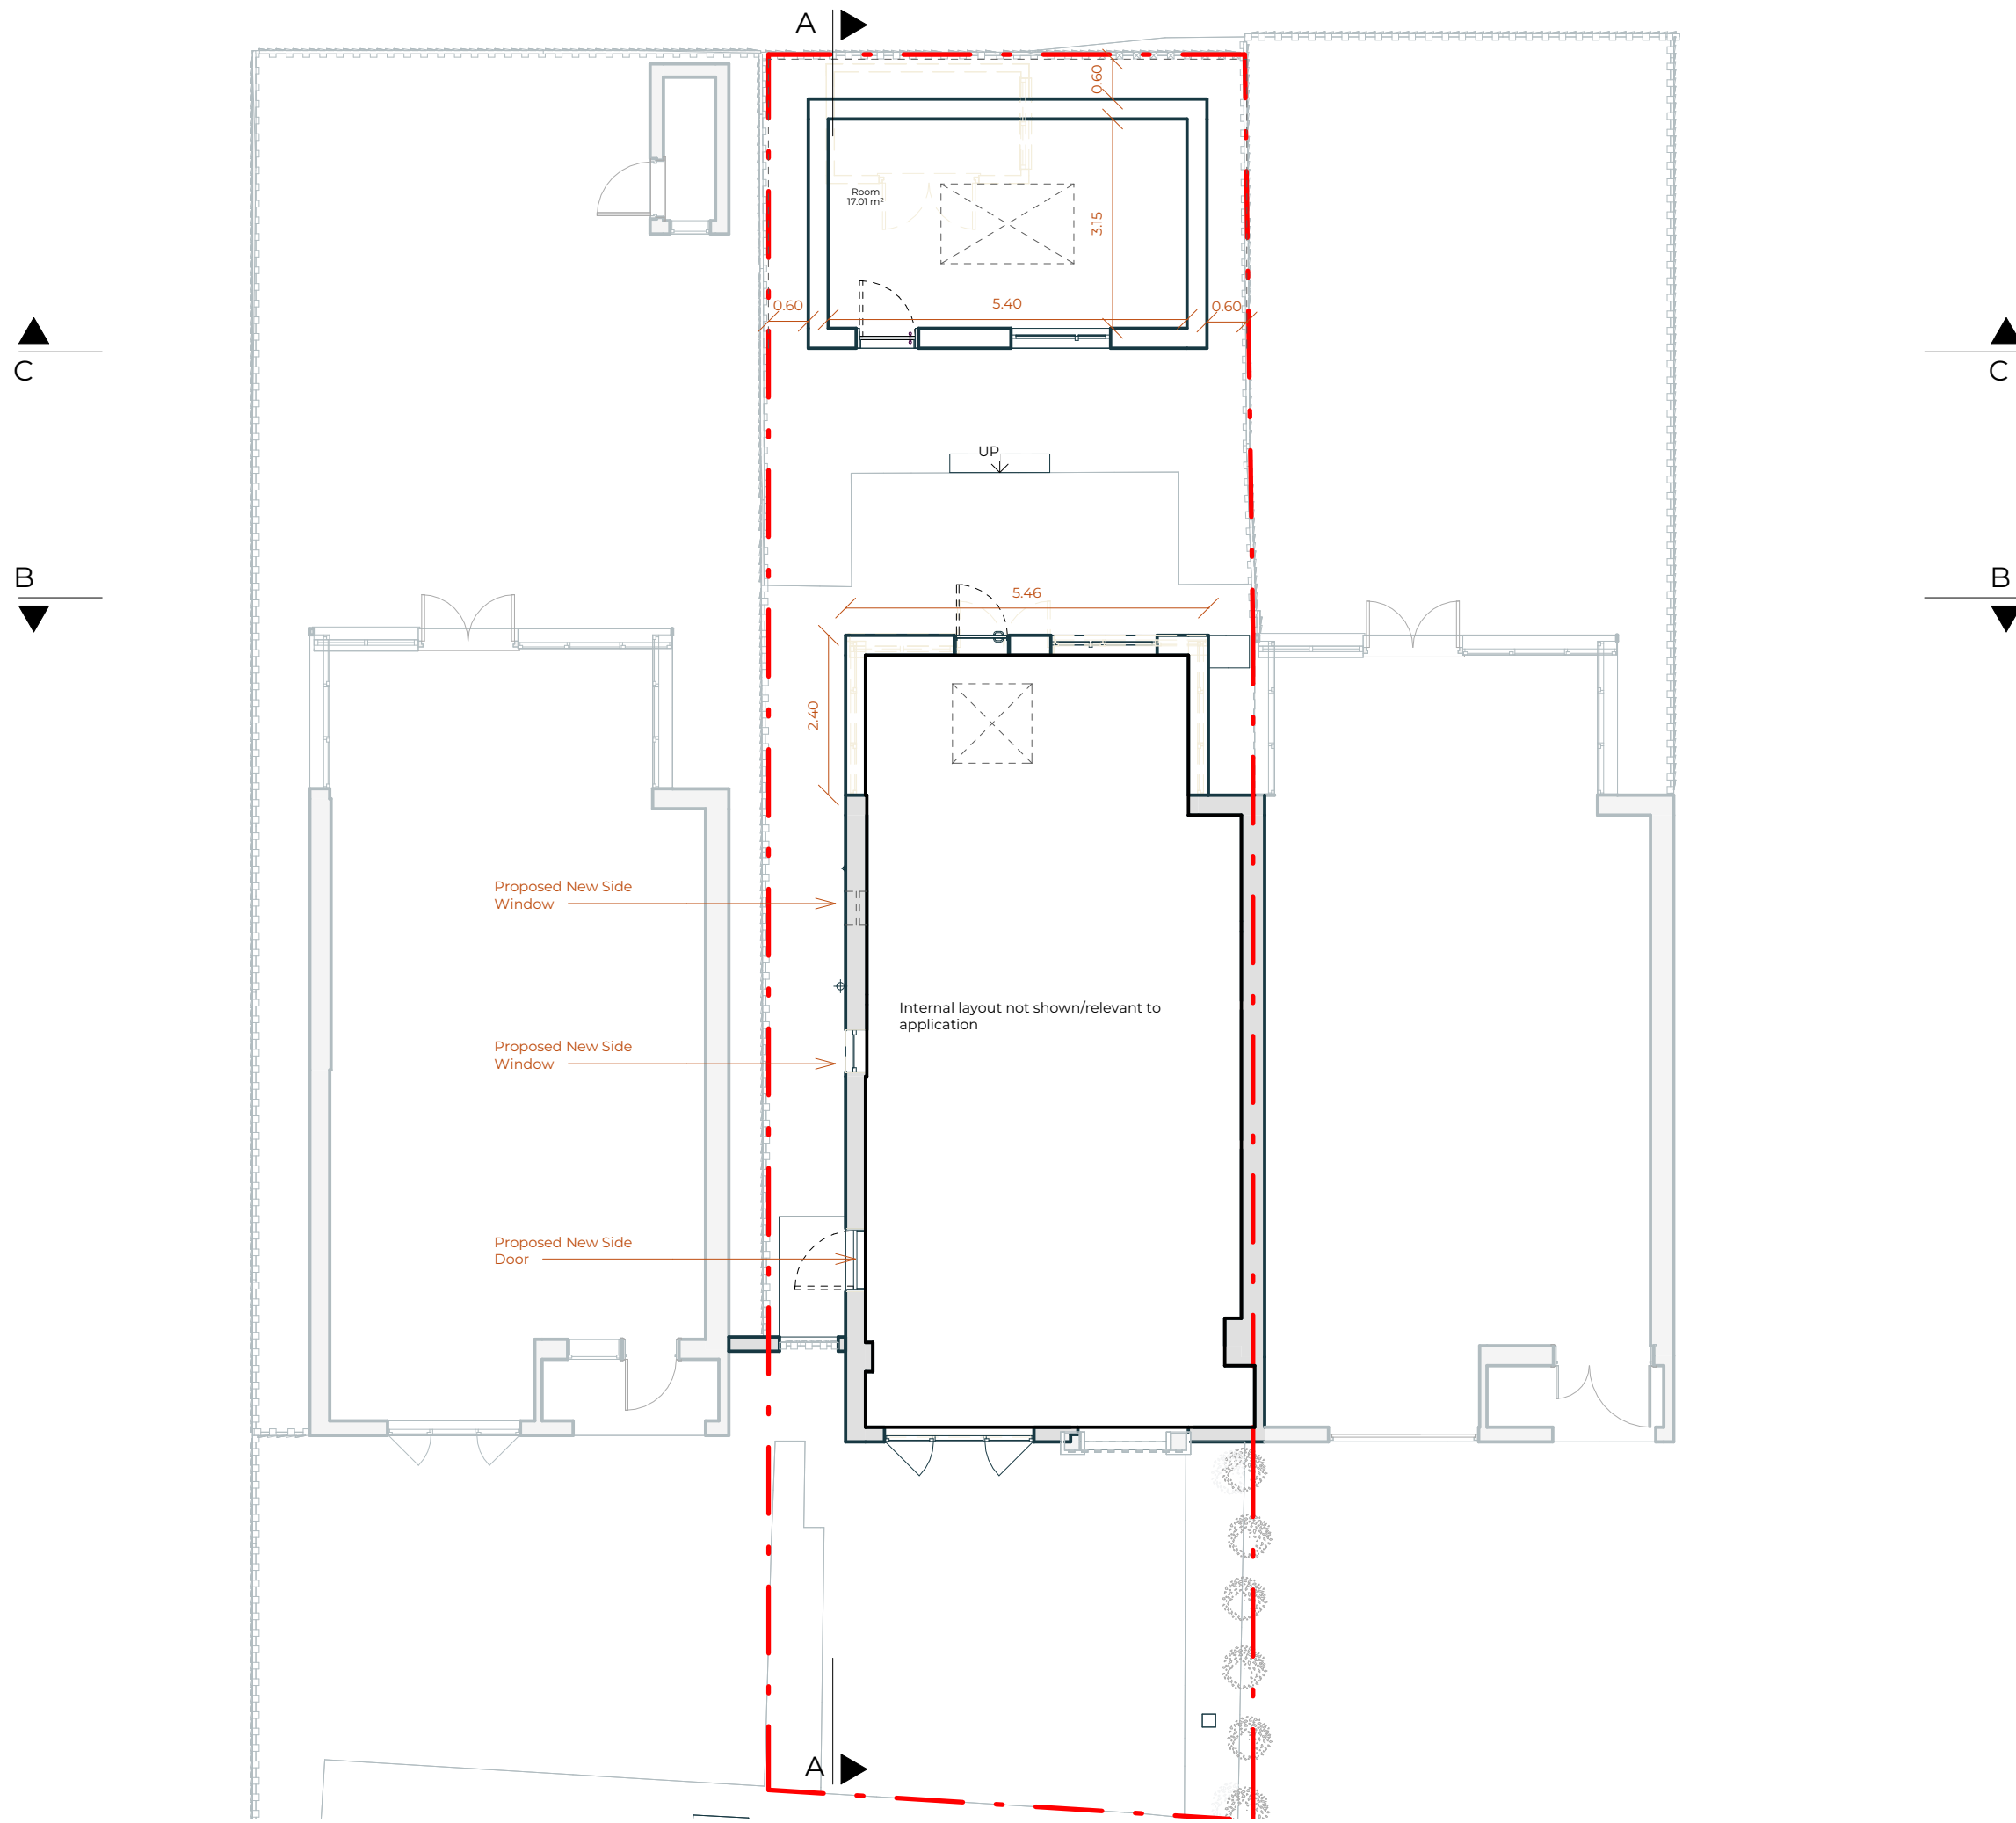


Rev No.	Date	Description
---------	------	-------------

Notes:
 Any inaccuracies or errors to be reported to the architect/surveyor immediately and prior to any work commencing. All dimensions to be verified on site. All work to comply with British Standards Code of practice. All external surfaces and materials to match existing. This drawing and all information provided within it is the copyright of UPP Consultants Ltd. and reproduction without prior consent is strictly forbidden.

Dwg No	Drawn
044AZ-A-03-101	UPP

Drawing	Checked
Proposed Ground Floor Plan	UPP

Scale	Issue Date
1:100 @ A3	20.05.2026

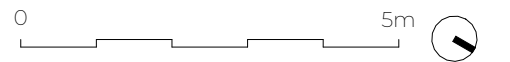


Project Address
 44 Azalea Walk, Pinner, Ruislip HA5 2EH

Client	Status
Shekhar Sharma	For Planning

www.weareupp.co.uk
 info@weareupp.co.uk
 0208 202 9996
 Atrium, Stables Market, Chalk
 Farm Road, London, NW1 8AH



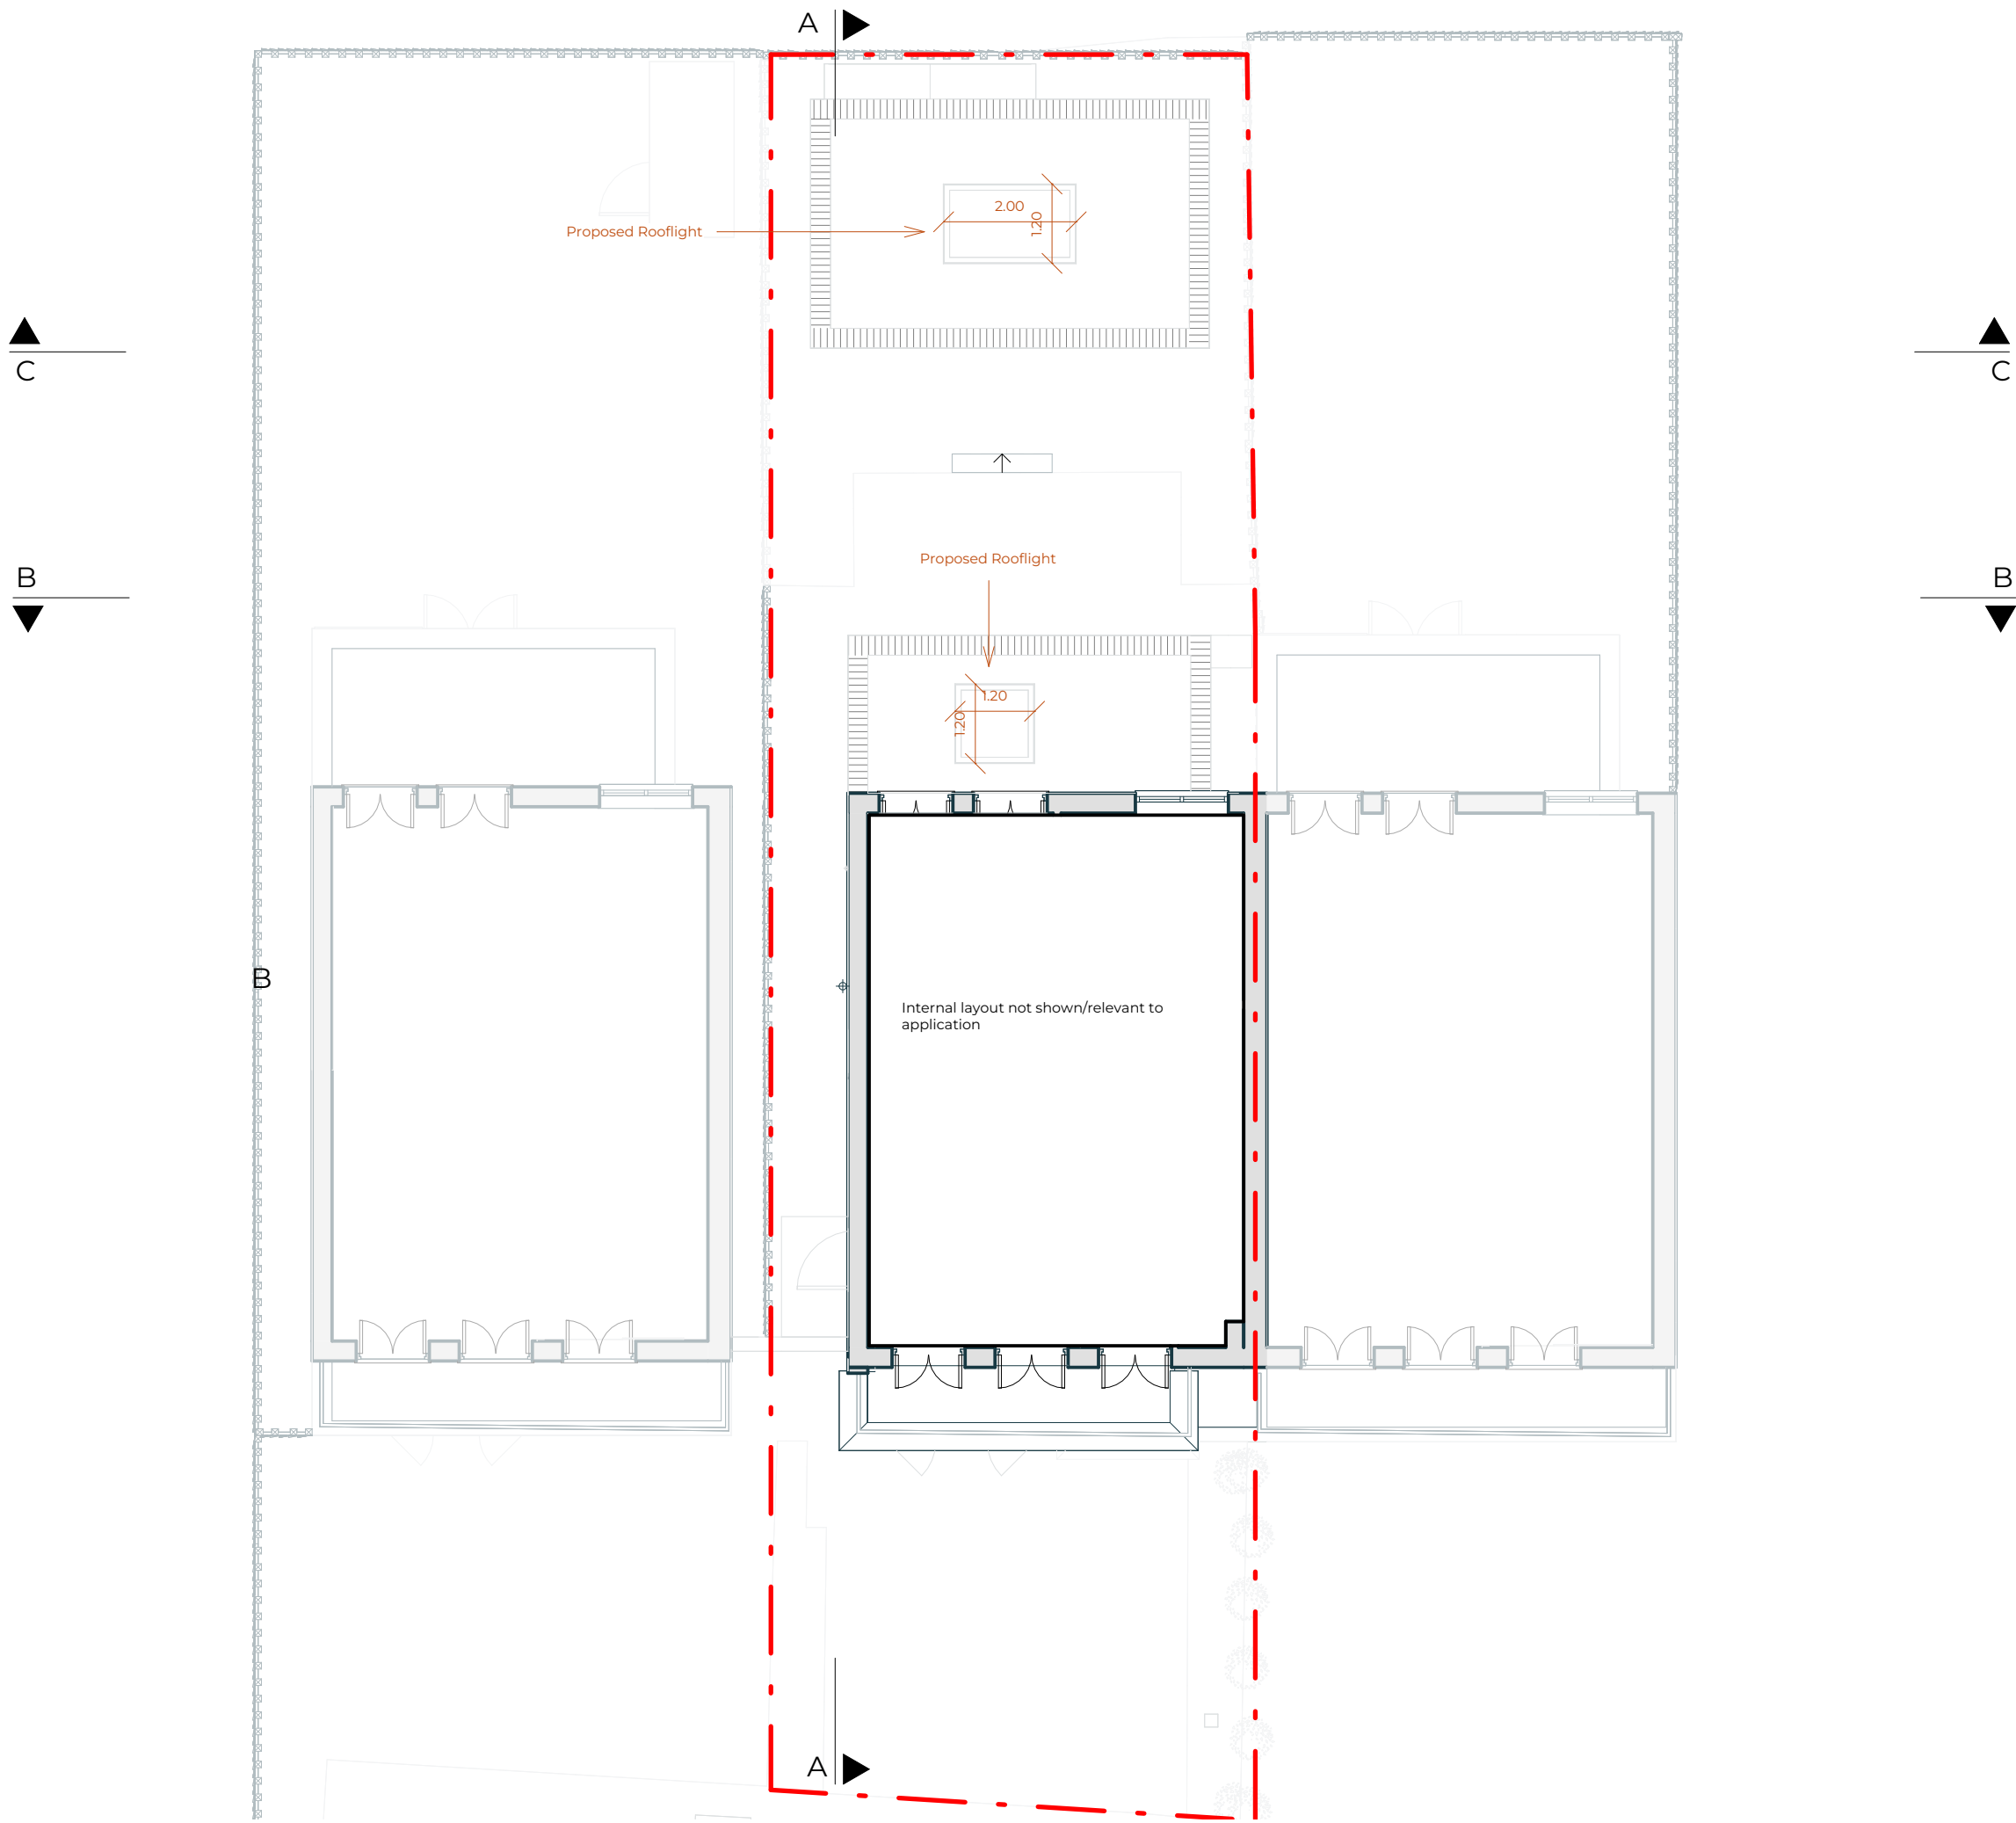

B

Rev No.	Date	Description
---------	------	-------------

Notes:
 Any inaccuracies or errors to be reported to the architect/surveyor immediately and prior to any work commencing. All dimensions to be verified on site. All work to comply with British Standards Code of practice. All external surfaces and materials to match existing. This drawing and all information provided within it is the copyright of UPP Consultants Ltd. and reproduction without prior consent is strictly forbidden.

Dwg No 044AZ-A-03-102	Drawn UPP
--------------------------	--------------


Drawing Proposed First Floor Plan	Checked UPP
--------------------------------------	----------------

Scale 1:100 @ A3	Issue Date 20.05.2026
---------------------	--------------------------



Project Address
 44 Azalea Walk, Pinner, Ruislip HA5 2EH

Client Shekhar Sharma	Status For Planning
--------------------------	------------------------

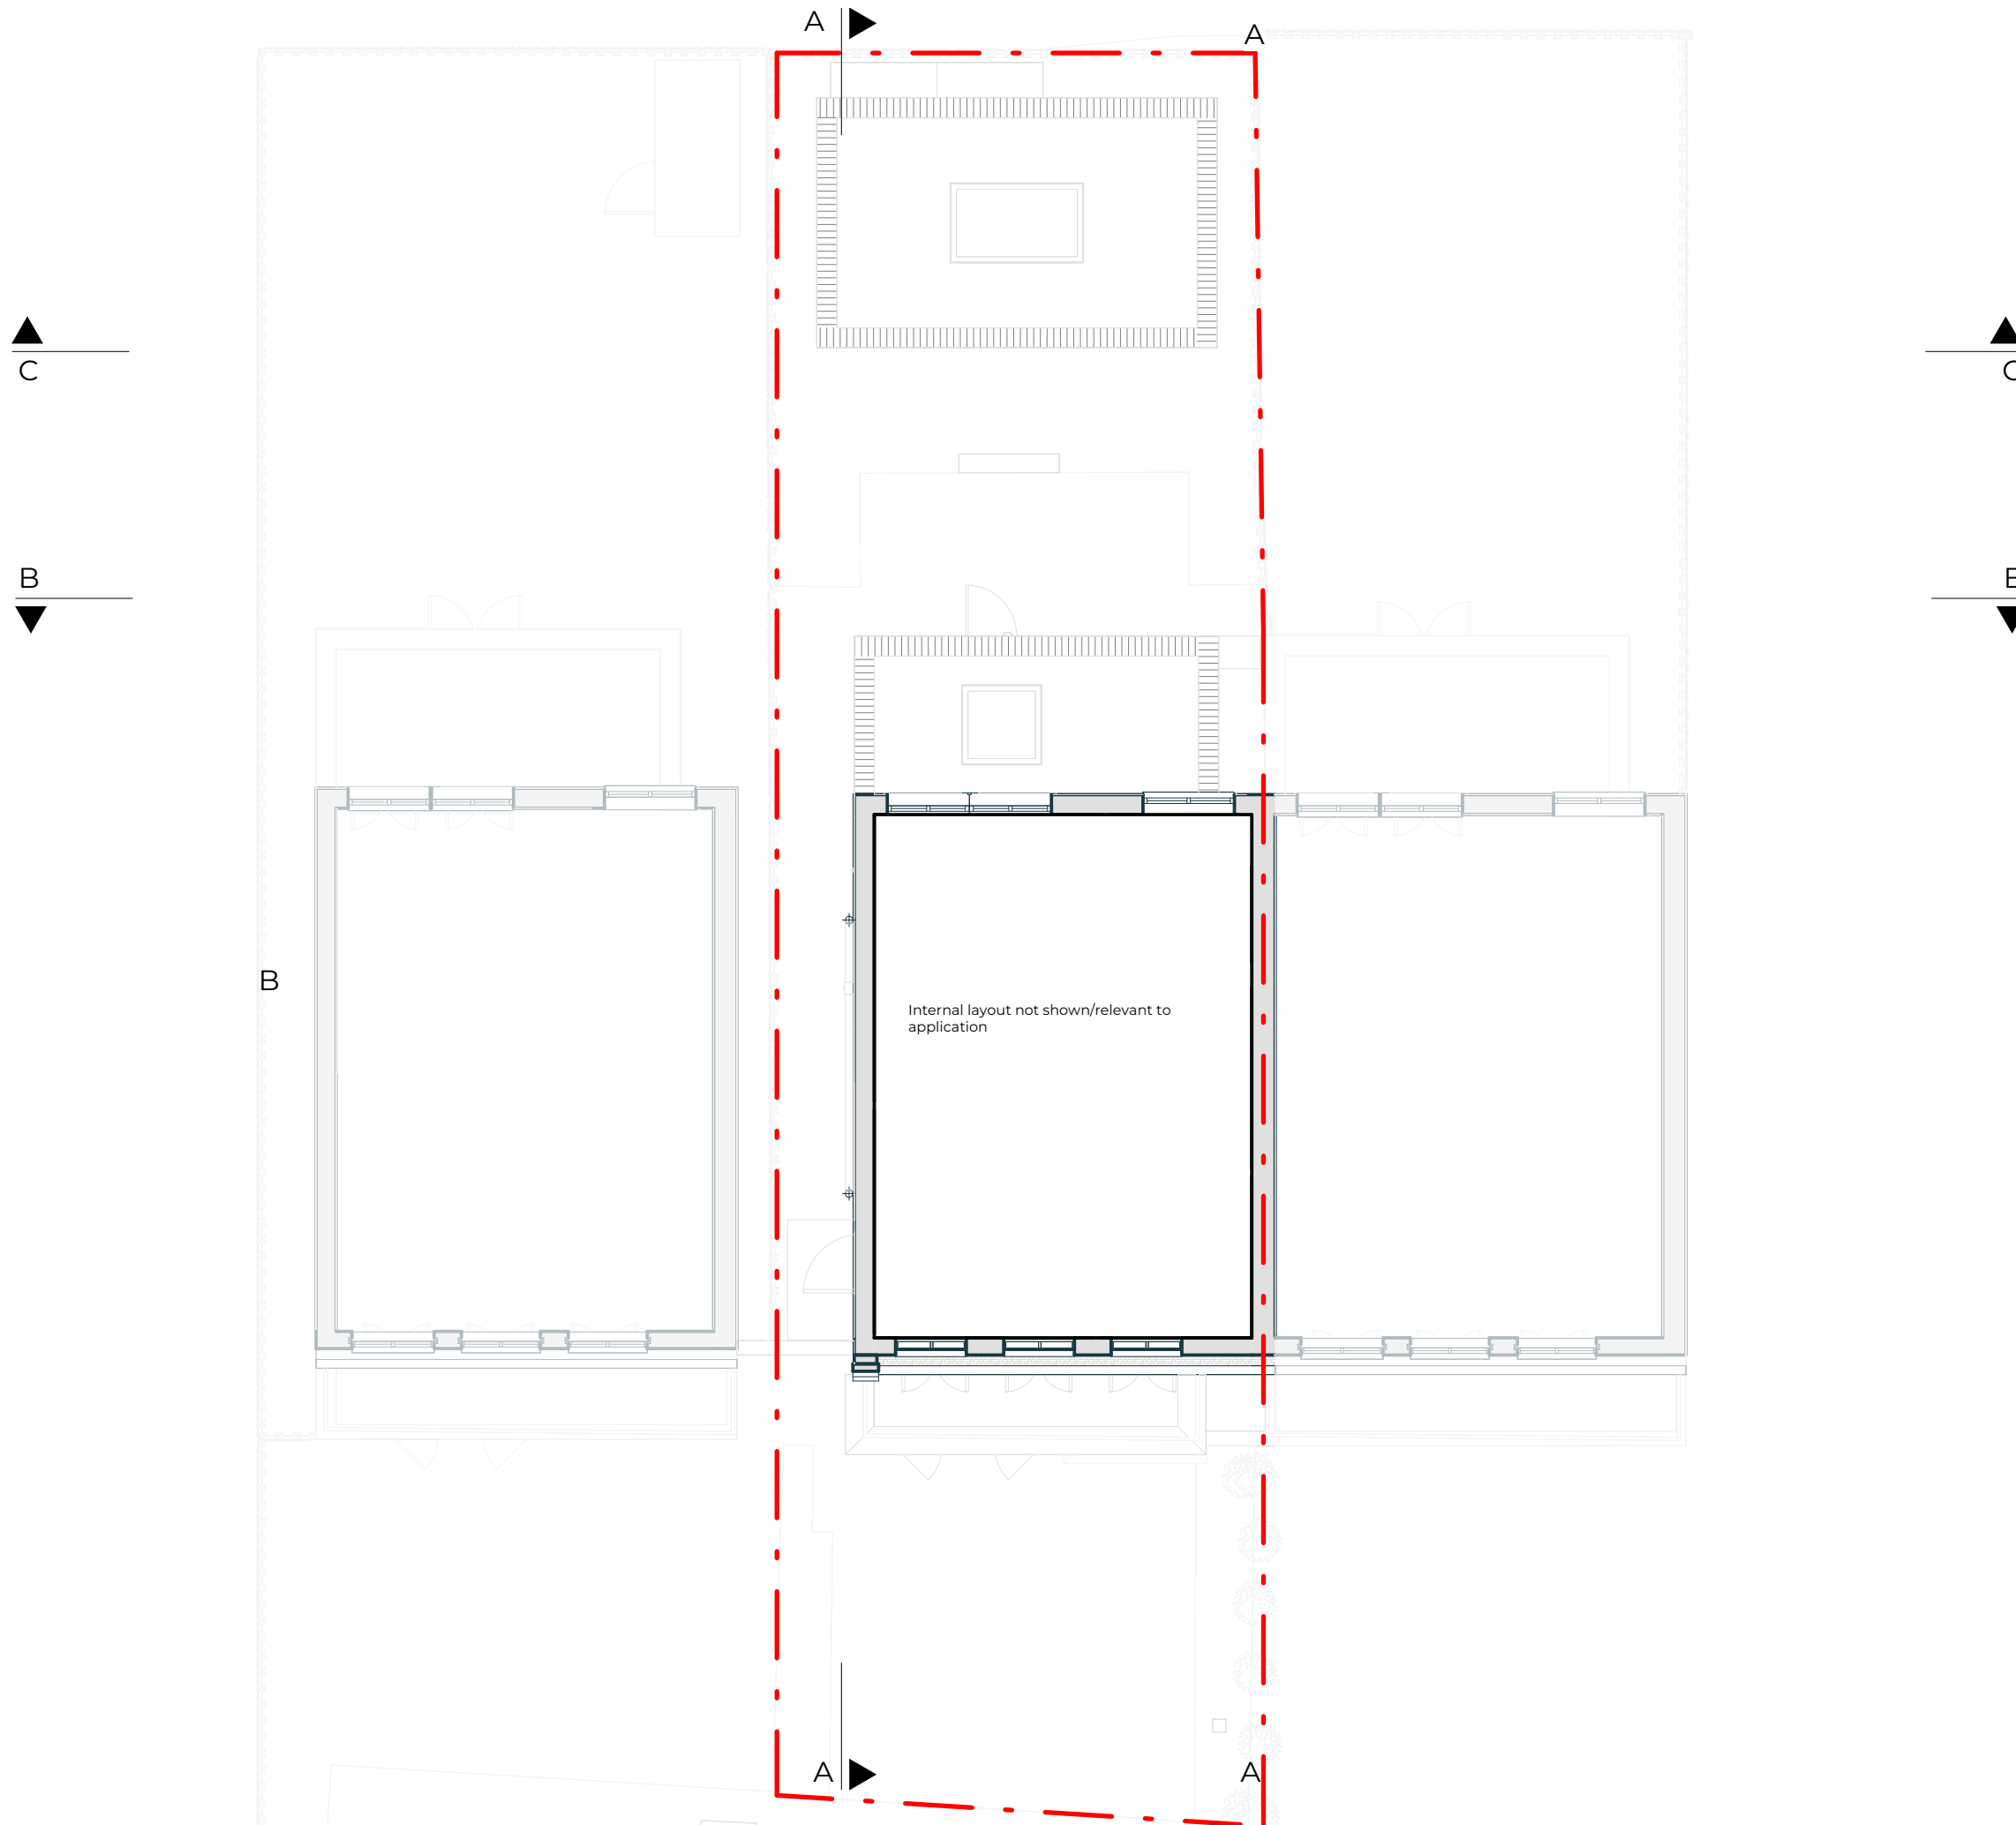

B

Rev No.	Date	Description
---------	------	-------------


Notes:

Any inaccuracies or errors to be reported to the architect/surveyor immediately and prior to any work commencing. All dimensions to be verified on site. All work to comply with British Standards Code of practice. All external surfaces and materials to match existing. This drawing and all information provided within it is the copyright of UPP Consultants Ltd. and reproduction without prior consent is strictly forbidden.

Dwg No	Drawn
044AZ-A-03-103	UPP

Drawing	Checked
Proposed Second Floor Plan	UPP


Scale	Issue Date
1:100 @ A3	20.05.2026

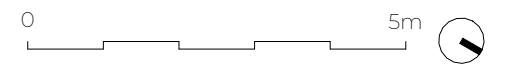

Project Address
44 Azalea Walk, Pinner, Ruislip HA5 2EH

Client	Status
Shekhar Sharma	For Planning

www.weareupp.co.uk
info@weareupp.co.uk
0208 202 9996
Atrium, Stables Market, Chalk
Farm Road, London, NW1 8AH

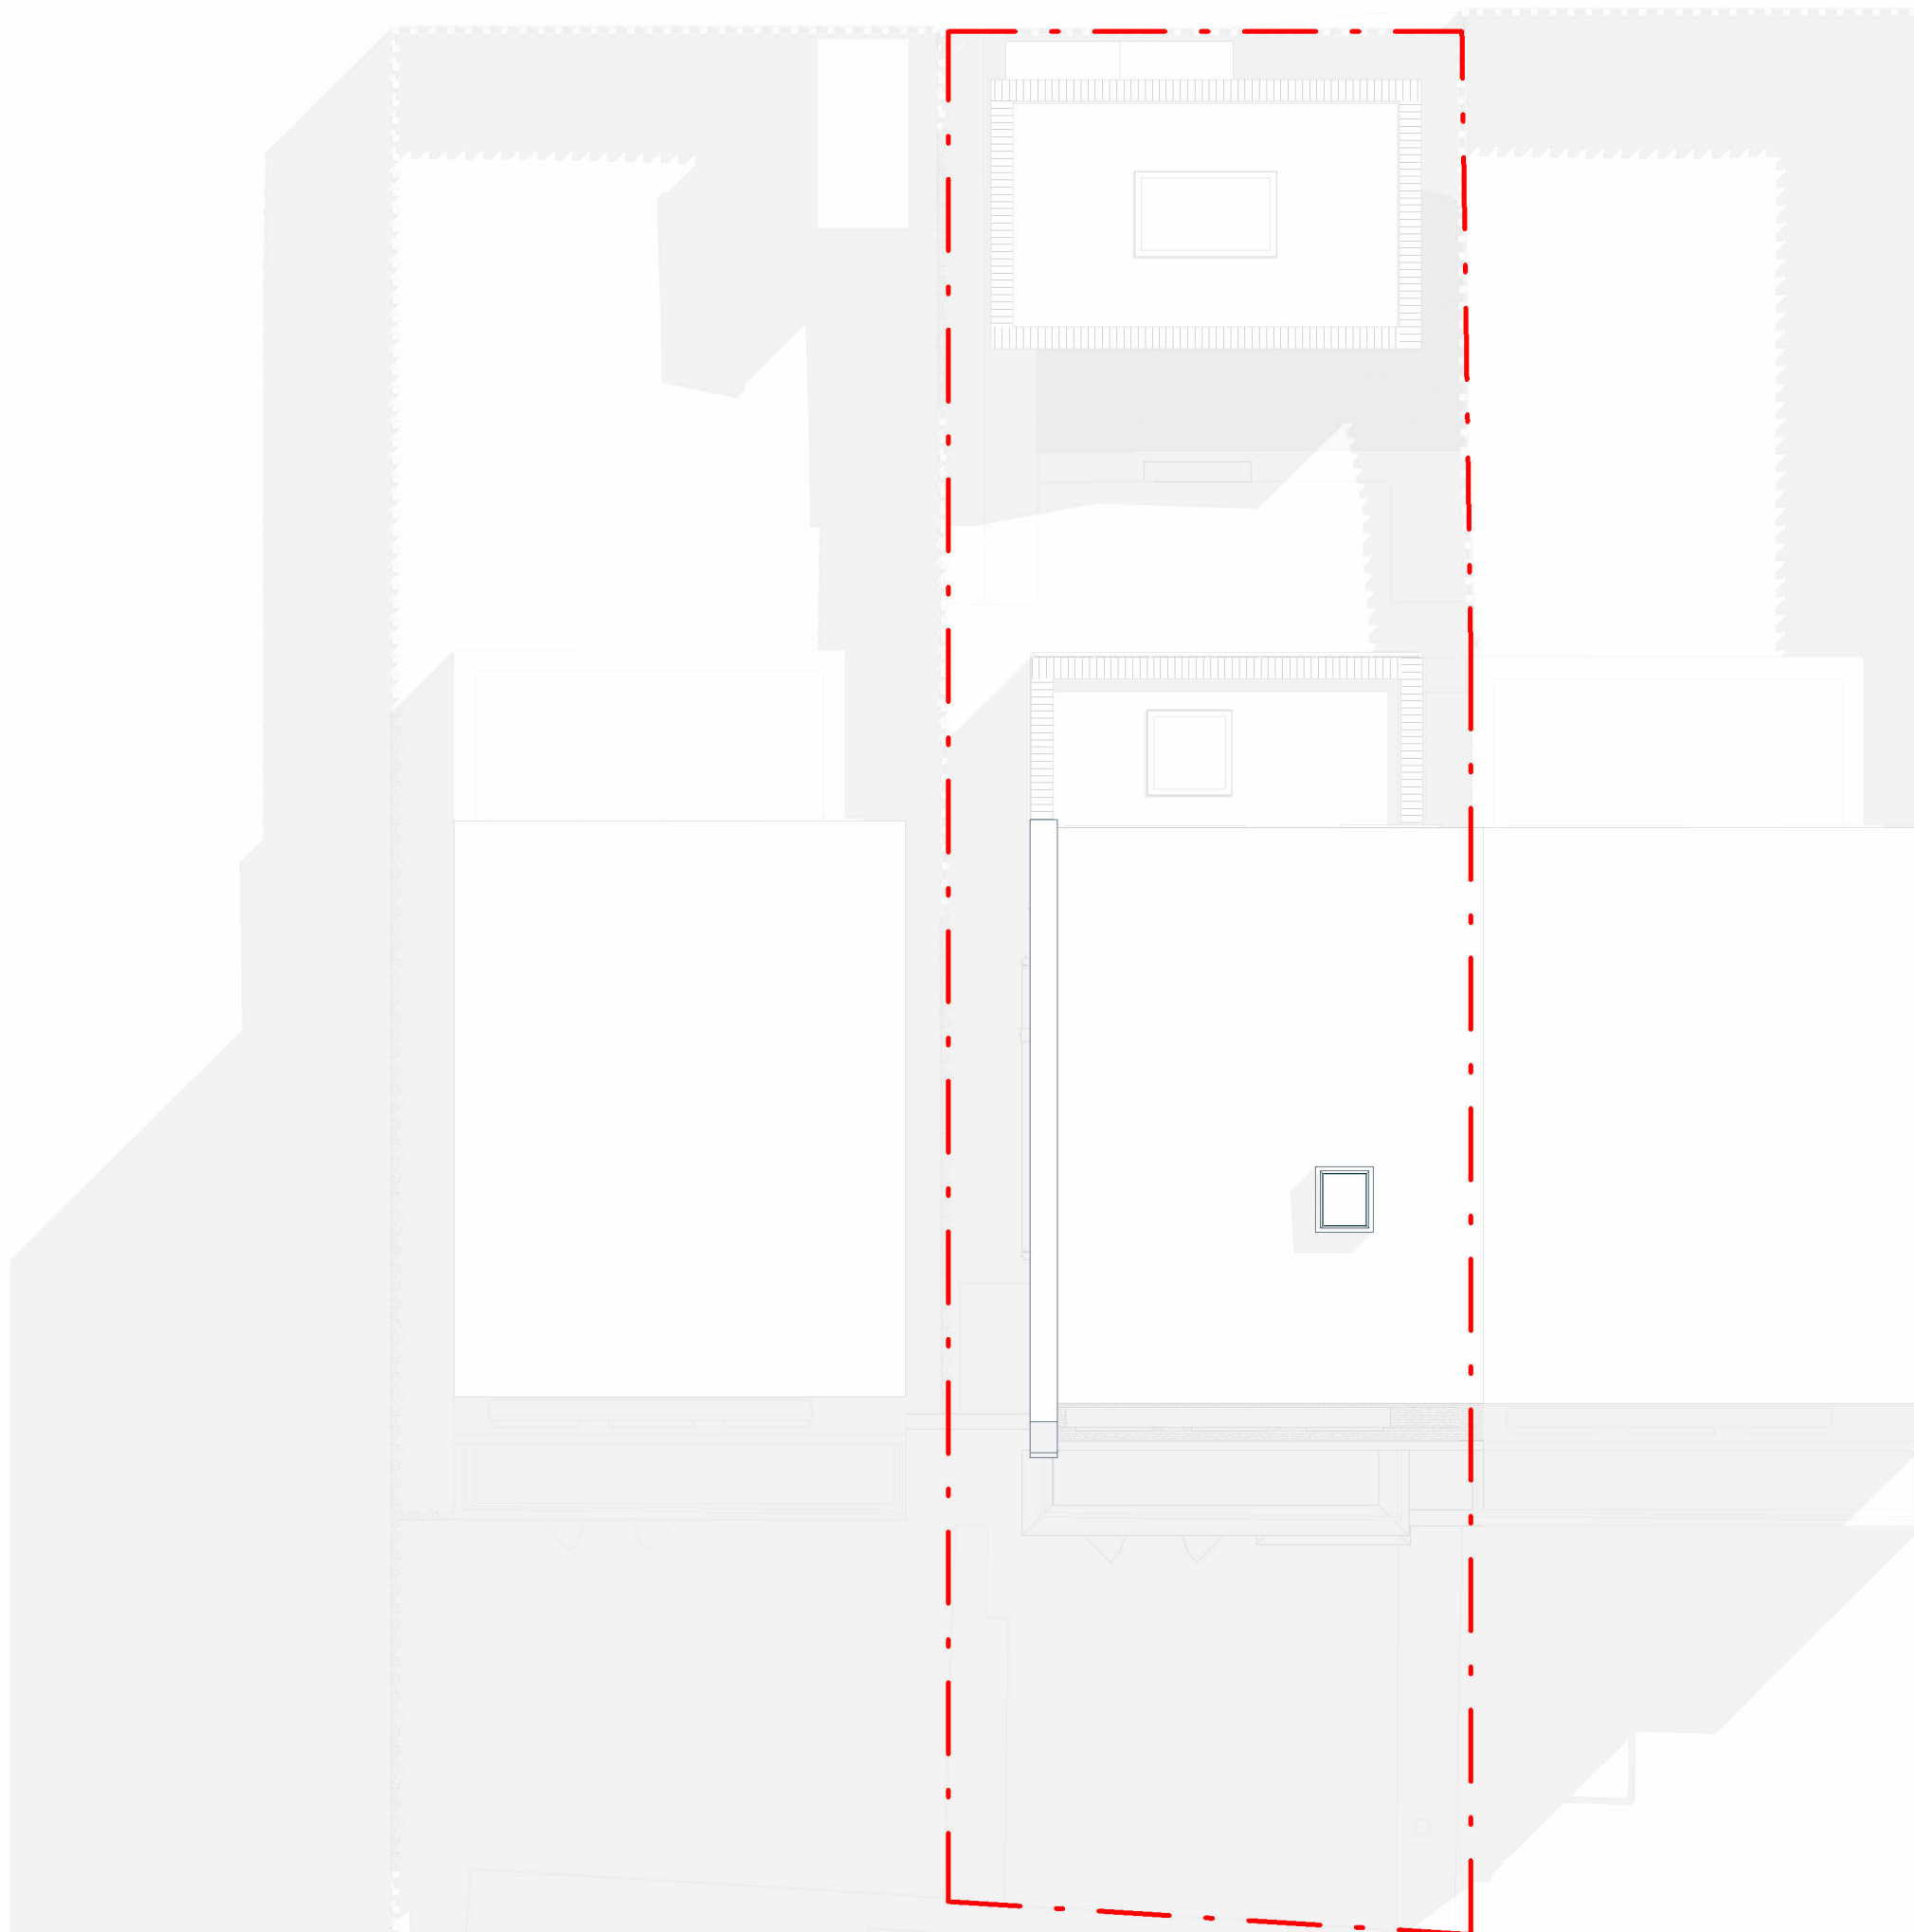

Rev No.	Date	Description
---------	------	-------------

Notes:

Any inaccuracies or errors to be reported to the architect/surveyor immediately and prior to any work commencing. All dimensions to be verified on site. All work to comply with British Standards Code of practice. All external surfaces and materials to match existing. This drawing and all information provided within it is the copyright of UPP Consultants Ltd. and reproduction without prior consent is strictly forbidden.

Dwg No	Drawn
044AZ-A-03-106	UPP

Drawing	Checked
Proposed Roof Plan	UPP

Scale	Issue Date
1:100 @ A3	20.05.2026




Project Address
44 Azalea Walk, Pinner, Ruislip HA5 2EH

Client	Status
Shekhar Sharma	For Planning

www.weareupp.co.uk
info@weareupp.co.uk
0208 202 9996
Atrium, Stables Market, Chalk
Farm Road, London, NW1 8AH



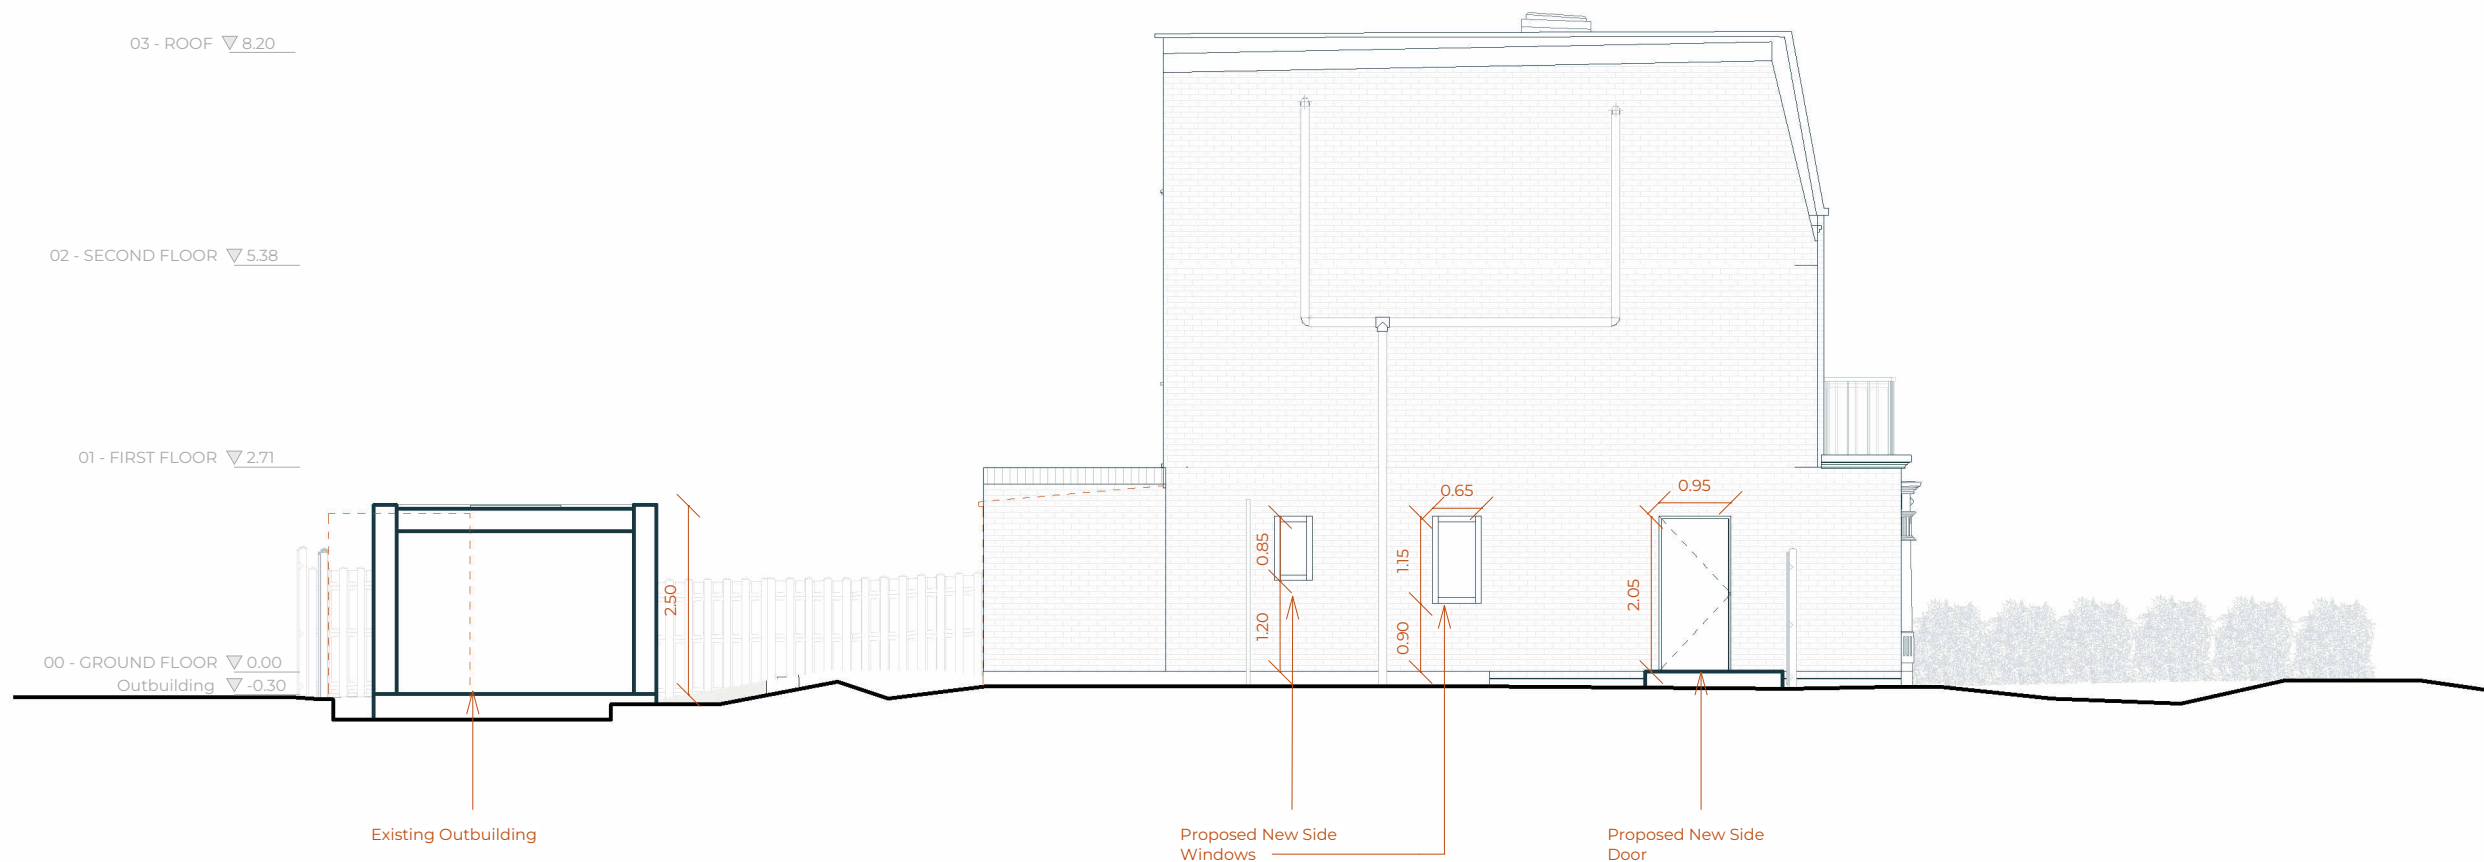


Rev No.	Date	Description
---------	------	-------------

Notes:
 Any inaccuracies or errors to be reported to the architect/surveyor immediately and prior to any work commencing. All dimensions to be verified on site. All work to comply with British Standards Code of practice. All external surfaces and materials to match existing. This drawing and all information provided within it is the copyright of UPP Consultants Ltd. and reproduction without prior consent is strictly forbidden.

Dwg No 044AZ-A-05-101	Drawn UPP
--------------------------	--------------

Drawing Proposed Section A-A'	Checked UPP
----------------------------------	----------------

Scale 1:100 @ A3	Issue Date 20.05.2026
---------------------	--------------------------

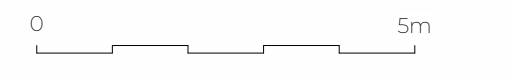

Project Address
 44 Azalea Walk, Pinner, Ruislip HA5 2EH

Client Shekhar Sharma	Status For Planning
--------------------------	------------------------

03 - ROOF ▼ 8.20

02 - SECOND FLOOR ▼ 5.38

01 - FIRST FLOOR ▼ 2.71

00 - GROUND FLOOR ▼ 0.00
 Outbuilding ▼ -0.30



Existing

Rev No.	Date	Description
---------	------	-------------


Notes:

Any inaccuracies or errors to be reported to the architect/surveyor immediately and prior to any work commencing. All dimensions to be verified on site. All work to comply with British Standards Code of practice. All external surfaces and materials to match existing. This drawing and all information provided within it is the copyright of UPP Consultants Ltd. and reproduction without prior consent is strictly forbidden.

Dwg No	Drawn
044AZ-A-05-102	UPP


Drawing	Checked
Proposed Section B-B'	UPP

Scale	Issue Date
1:100 @ A3	20.05.2026

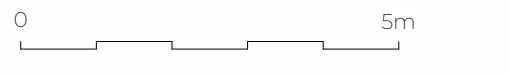

Project Address
 44 Azalea Walk, Pinner, Ruislip HA5 2EH

Client	Status
Shekhar Sharma	For Planning

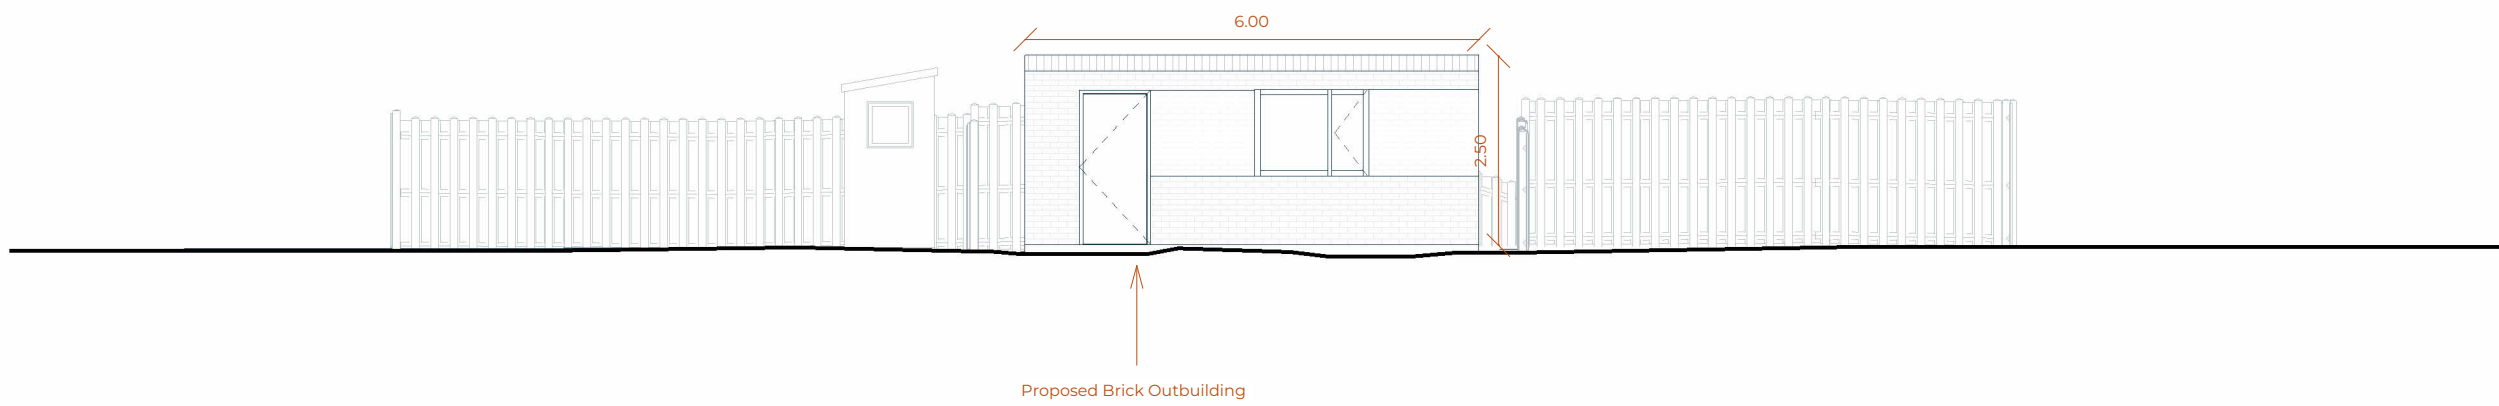

Rev No.	Date	Description
---------	------	-------------

Notes:
 Any inaccuracies or errors to be reported to the architect/surveyor immediately and prior to any work commencing. All dimensions to be verified on site. All work to comply with British Standards Code of practice. All external surfaces and materials to match existing. This drawing and all information provided within it is the copyright of UPP Consultants Ltd. and reproduction without prior consent is strictly forbidden.

Dwg No
044AZ-A-05-103

Drawn
UPP

Drawing
Proposed Section C-C'

Checked
UPP

Scale
1:100 @ A3

Issue Date
20.05.2026



Project Address
44 Azalea Walk, Pinner, Ruislip HA5 2EH

Client
Shekhar Sharma

Status
For Planning



Proposed new window
in existing garage door
opening

8.20 ▽ 03 - ROOF

5.38 ▽ 02 - SECOND FLOOR

2.71 ▽ 01 - FIRST FLOOR

0.00 ▽ 00 - GROUND FLOOR
-0.30 ▽ Outbuilding

Rev No.	Date	Description
---------	------	-------------

Notes:

Any inaccuracies or errors to be reported to the architect/surveyor immediately and prior to any work commencing. All dimensions to be verified on site. All work to comply with British Standards Code of practice. All external surfaces and materials to match existing. This drawing and all information provided within it is the copyright of UPP Consultants Ltd. and reproduction without prior consent is strictly forbidden.

Dwg No	Drawn
044AZ-A-06-101	UPP

Drawing	Checked
Proposed Elevation	UPP

Scale	Issue Date
1:100 @ A3	20.05.2026

0 5m

Project Address
44 Azalea Walk, Pinner, Ruislip HA5 2EH

Client	Status
Shekhar Sharma	For Planning

www.weareupp.co.uk
info@weareupp.co.uk
0208 202 9996
Atrium, Stables Market, Chalk
Farm Road, London, NW1 8AH

upp



Rev No.	Date	Description
---------	------	-------------

Notes:
 Any inaccuracies or errors to be reported to the architect/surveyor immediately and prior to any work commencing. All dimensions to be verified on site. All work to comply with British Standards Code of practice. All external surfaces and materials to match existing. This drawing and all information provided within it is the copyright of UPP Consultants Ltd. and reproduction without prior consent is strictly forbidden.

Dwg No	Drawn
044AZ-A-06-102	UPP

Drawing	Checked
Proposed Elevation	UPP

Scale	Issue Date
1:100 @ A3	20.05.2026




Project Address
 44 Azalea Walk, Pinner, Ruislip HA5 2EH

Client	Status
Shekhar Sharma	For Planning

www.weareupp.co.uk
 info@weareupp.co.uk
 0208 202 9996
 Atrium, Stables Market, Chalk
 Farm Road, London, NW1 8AH



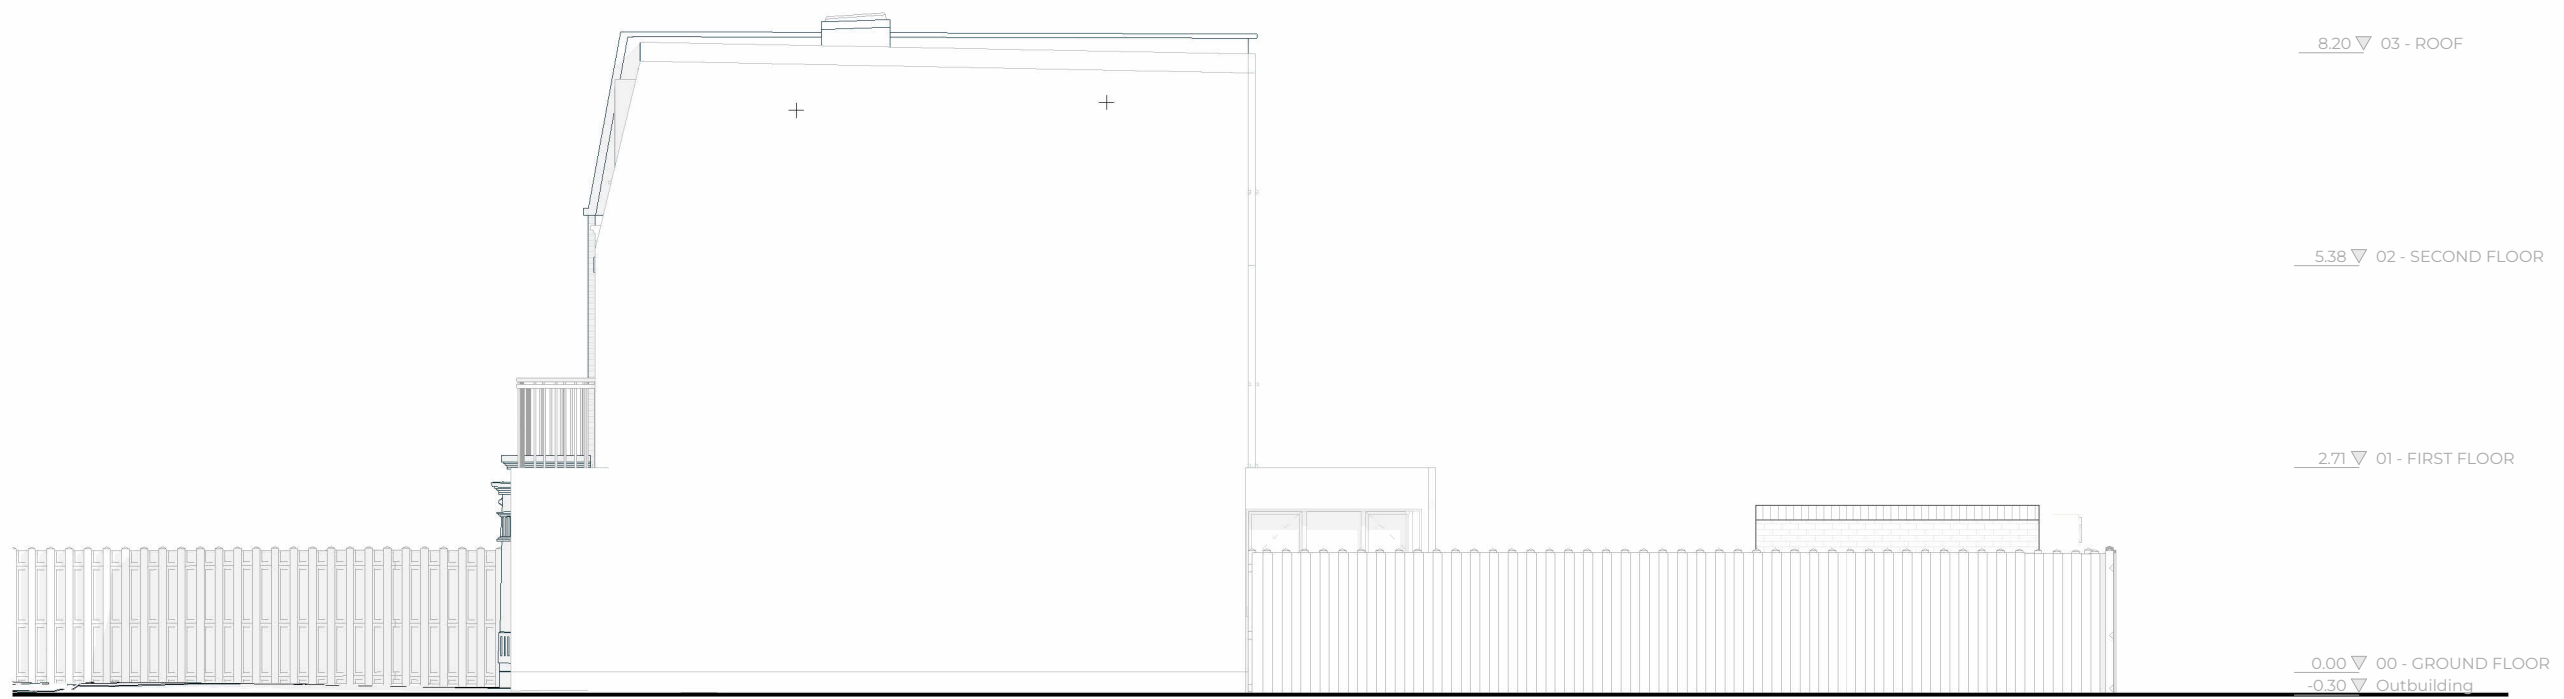

8.20 ▽ 03 - ROOF

5.38 ▽ 02 - SECOND FLOOR

2.71 ▽ 01 - FIRST FLOOR

0.00 ▽ 00 - GROUND FLOOR
-0.30 ▽ Outbuilding

Rev No.	Date	Description
---------	------	-------------

Notes:

Any inaccuracies or errors to be reported to the architect/surveyor immediately and prior to any work commencing. All dimensions to be verified on site. All work to comply with British Standards Code of practice. All external surfaces and materials to match existing. This drawing and all information provided within it is the copyright of UPP Consultants Ltd. and reproduction without prior consent is strictly forbidden.

Dwg No	Drawn
044AZ-A-06-103	UPP

Drawing	Checked
Proposed Elevation	UPP

Scale	Issue Date
1:100 @ A3	20.05.2026




Project Address
44 Azalea Walk, Pinner, Ruislip HA5 2EH

Client	Status
Shekhar Sharma	For Planning

www.weareupp.co.uk
info@weareupp.co.uk
0208 202 9996
Atrium, Stables Market, Chalk
Farm Road, London, NW1 8AH



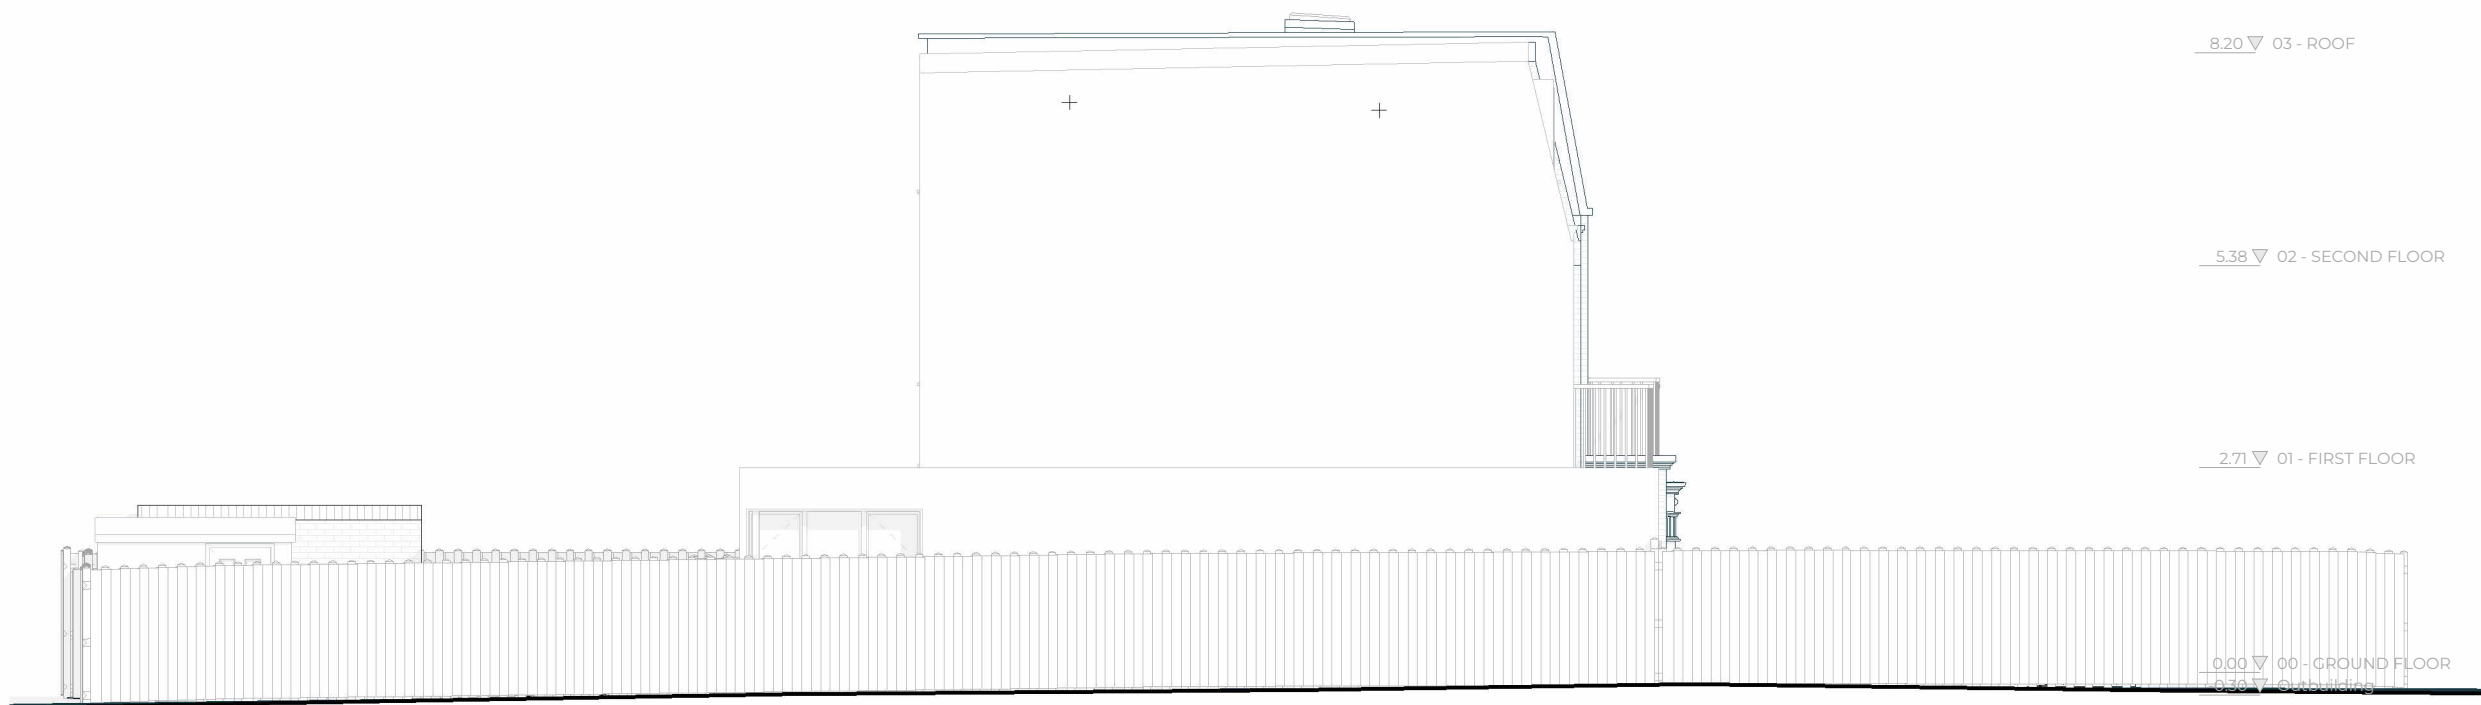

8.20 ▽ 03 - ROOF

5.38 ▽ 02 - SECOND FLOOR

2.71 ▽ 01 - FIRST FLOOR

0.00 ▽ 00 - GROUND FLOOR
6.36 ▽ Outbuilding

Rev No.	Date	Description
---------	------	-------------

Notes:
Any inaccuracies or errors to be reported to the architect/surveyor immediately and prior to any work commencing. All dimensions to be verified on site. All work to comply with British Standards Code of practice. All external surfaces and materials to match existing. This drawing and all information provided within it is the copyright of UPP Consultants Ltd. and reproduction without prior consent is strictly forbidden.

Dwg No	Drawn
044AZ-A-06-104	UPP

Drawing	Checked
Proposed Elevation	UPP

Scale	Issue Date
1:100 @ A3	20.05.2026



Project Address
44 Azalea Walk, Pinner, Ruislip HA5 2EH

Client	Status
Shekhar Sharma	For Planning

www.weareupp.co.uk
info@weareupp.co.uk
0208 202 9996
Atrium, Stables Market, Chalk
Farm Road, London, NW1 8AH

