

East Elevation

PLEASE NOTE: All drawing information is indicative and subject to further design development & detail design. Position and extent of all utilities (overground & underground), easements, topographical features & trees to be confirmed and subject to further surveys. Exact site boundary position TBC through land registry plan and further on site investigations. Layout design is drawn for feasibility & discussion purposes only and has been based on PDF survey information that is subject to a full measured building survey.

This sketch is indicative only and based on incomplete survey information. Core areas are assumed to contain vertical circulation but remain unverified. The proposal is subject to full measured, structural, and M&E surveys, and is for feasibility/discussion purposes only.

Further design development will be required to address:

A compliant fire strategy, including means of escape, protected lobbies, evacuation lift requirements, and fire-rated construction;

Acoustic and thermal performance in line with Building Regulations, including potential enhancements between residential uses;

Ventilation to habitable spaces and shared areas per Approved Document F, plus assessment of overheating risk (Part O);

Structural capacity of the existing building to support residential conversion and associated loadings;

Natural light provision and daylight/sunlight performance in accordance with BRE guidance;

Services coordination, including drainage, vertical risers, and ventilation routes;

Access and inclusivity, including potential lift upgrades and Part M compliance;


Waste and cycle storage arrangements;

Assessment of hazardous materials (e.g., asbestos) within the existing fabric.


All elements remain subject to detailed technical input, further surveys, and compliance with current planning and building regulations.



North Elevation

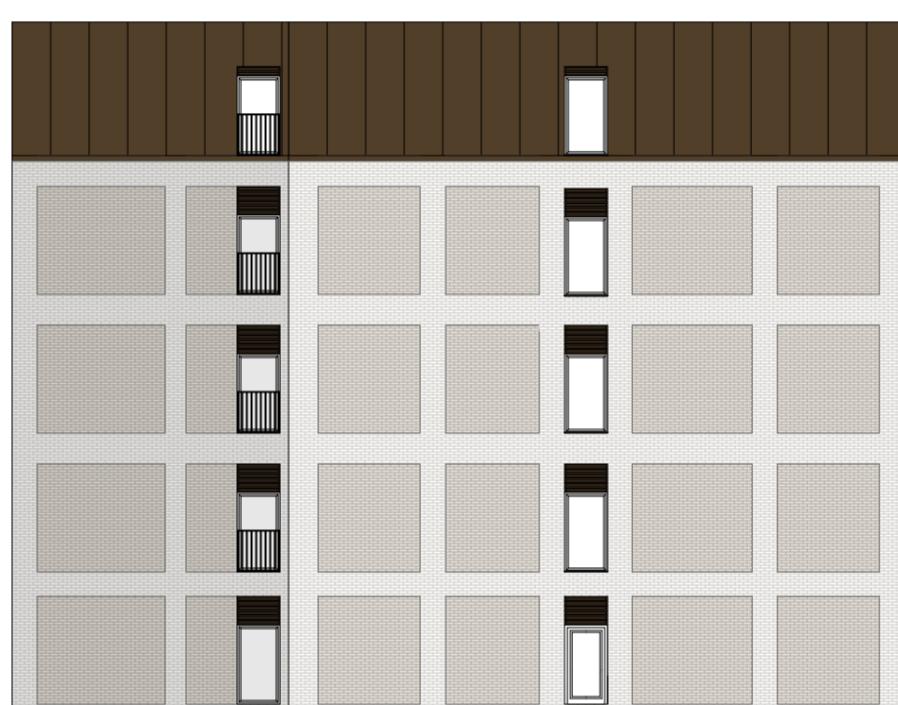

South Elevation

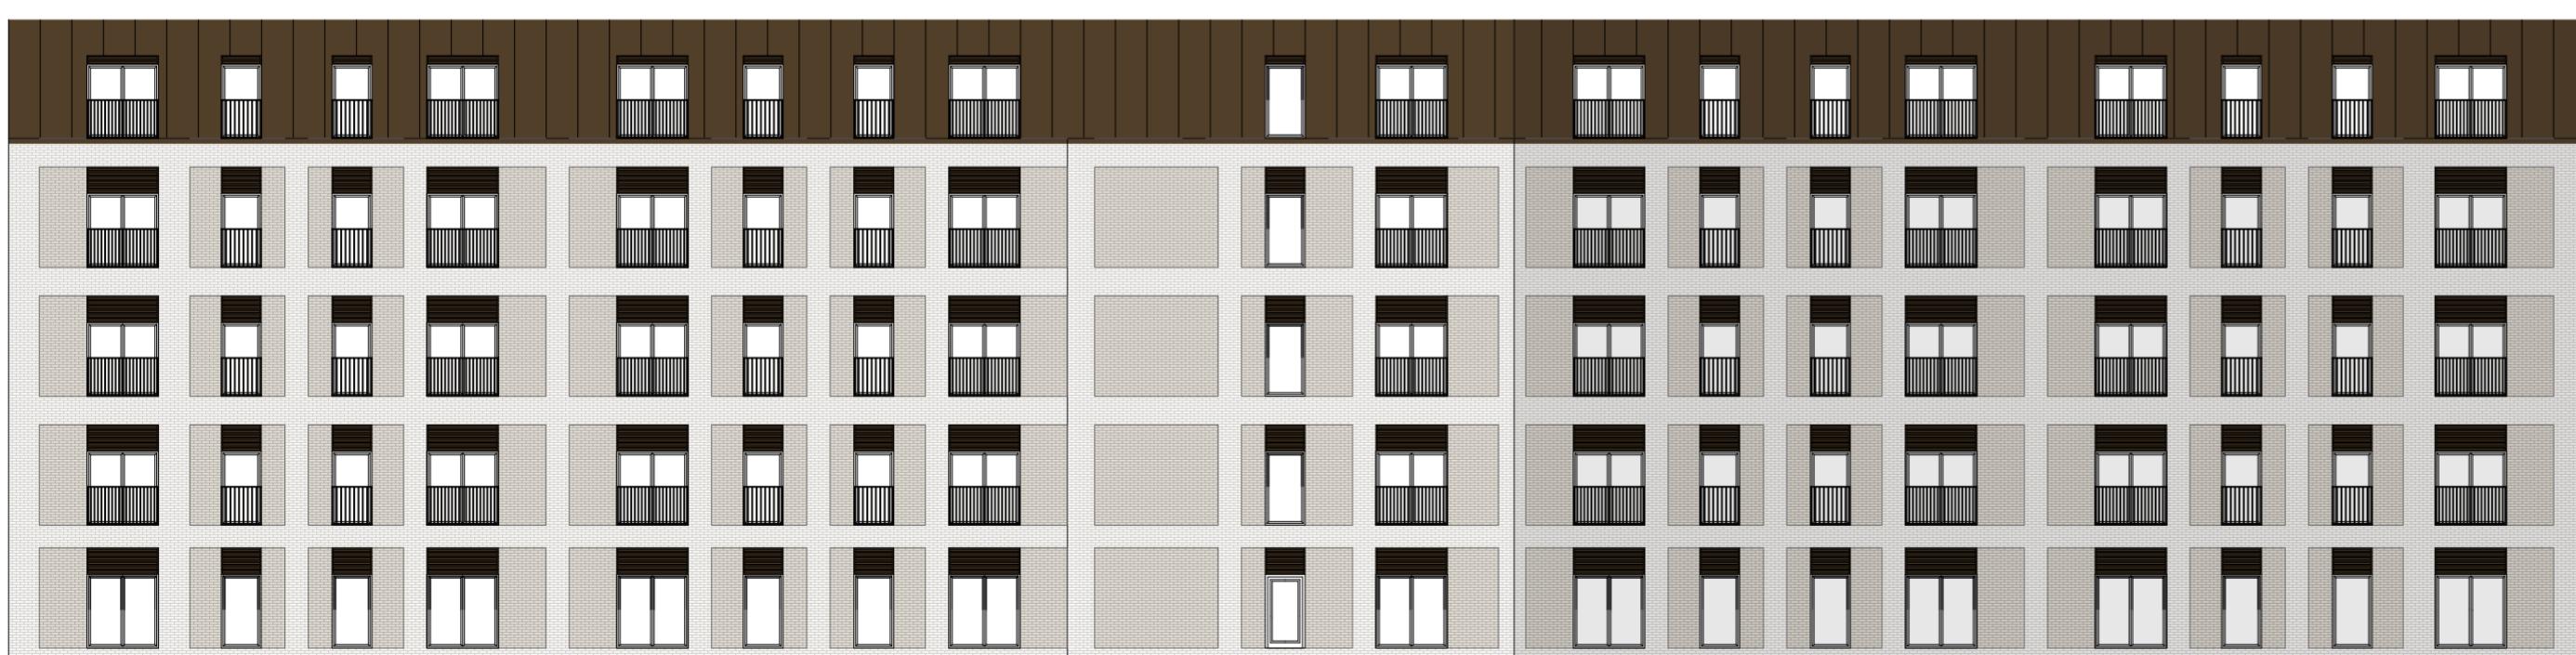

West Elevation

Proposed Elevations - Waterside House: Previous façade approved under permission ref. 40050/APP/2022/2918

Scale 1:200@A2

0 5 10 15 20m

Project: Riverview & Waterside House, Uxbridge rg+p prj. reference 103-268  
 Status: Feasibility  
 Client: Highgrass Ltd  
 Package: / Permitted Development - Class AA  
 Sheet Title: Proposed Elevations (Waterside House)  
 Scale: 1:200@A2  
 Date: 23.05.2025  
 Drawn by: EAB Checked by: JW1  
 Drawing reference: 103-268\_(SK)013A

Notes:  
 All designs should be constructed in strict accordance with building regulations.  
 In addition any materials, components and fittings in or connected to a façade should be non-combustible if the top storey of the building is above Tm.  
 All dimensions to be checked on site. Do not scale off this drawing for construction purposes.  
 This drawing is the copyright of the Architect, and not to be reproduced without their permission.  
 Ordnance Survey map information reproduced with permission of HMSO Crown Copyright reserved.  
 rg+p Ltd. Trading as rg+p