


**Existing Ground Floor Plan**

Scale 1:100


1:100 0 1 2 5 10 Meter

	<p>Project: 5 Allonby Drive, Ruislip, HA4 7YU</p>	<p>Title: Existing Ground Floor Plan</p>	<p>Scale: 1:100 @ A3 Date: 07 2024 Drawing No.: 3774/01/JG Revision</p>
<p>239 Western Road, Southall, Middx, UB2 5HS Tel: 020 8571 1369 info@multicreation.co.uk</p>			

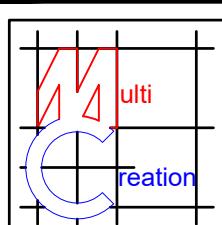

**Existing Front Elevation**

Scale 1:100

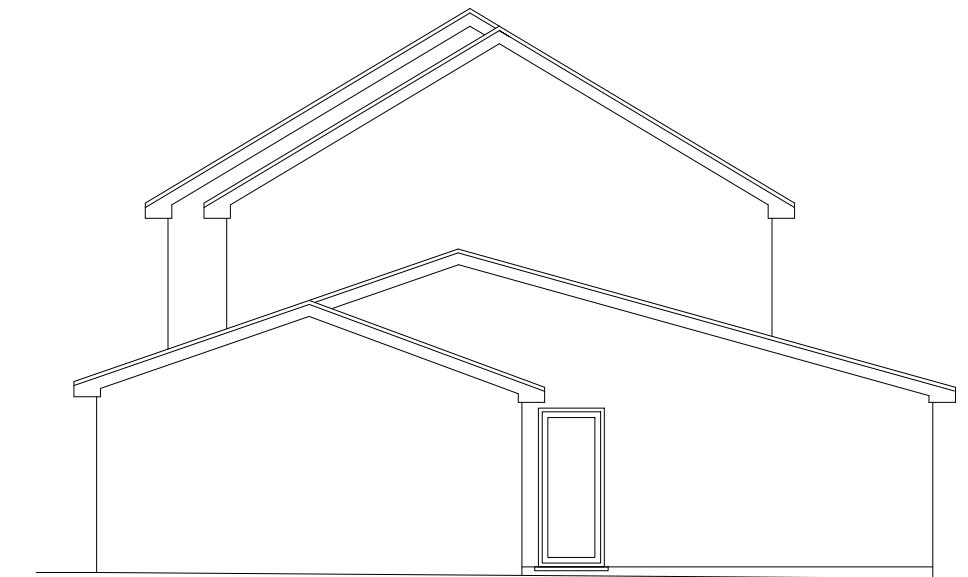


**Existing Side Elevation**

Scale 1:100



**Existing Rear Elevation**

Scale 1:100

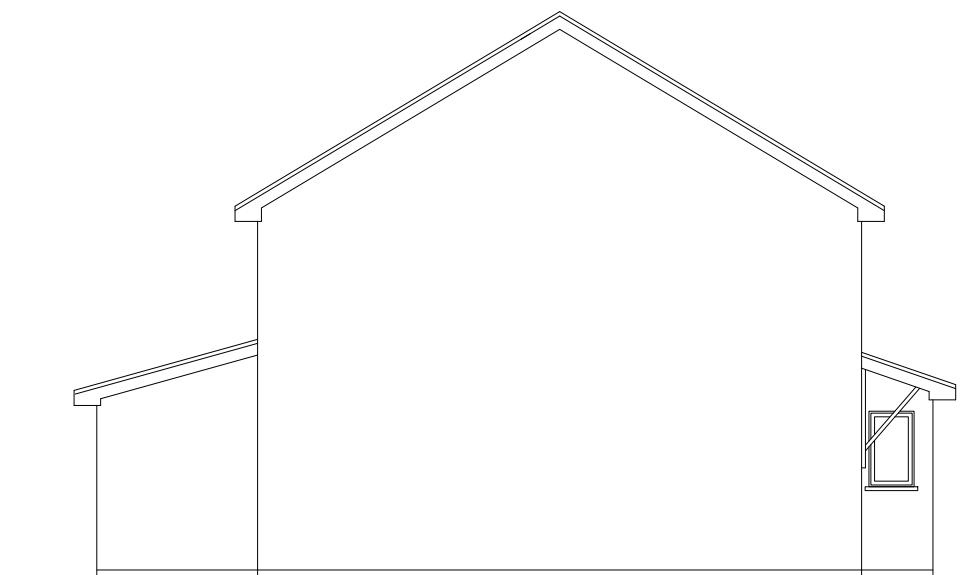


**Existing Side Elevation**

Scale 1:100

1:100 0 1 2 5 10 Meter

	<p>Project: 5 Allonby Drive, Ruislip, HA4 7YU</p>	<p>Title: Existing Elevations</p>	<p>Scale: 1:100 @ A3 Date: 07 2024 Drawing No.: 3774/02/JG Revision</p>
<p>239 Western Road, Southall, Middx, UB2 5HS Tel: 020 8571 1369 info@multicreation.co.uk</p>			

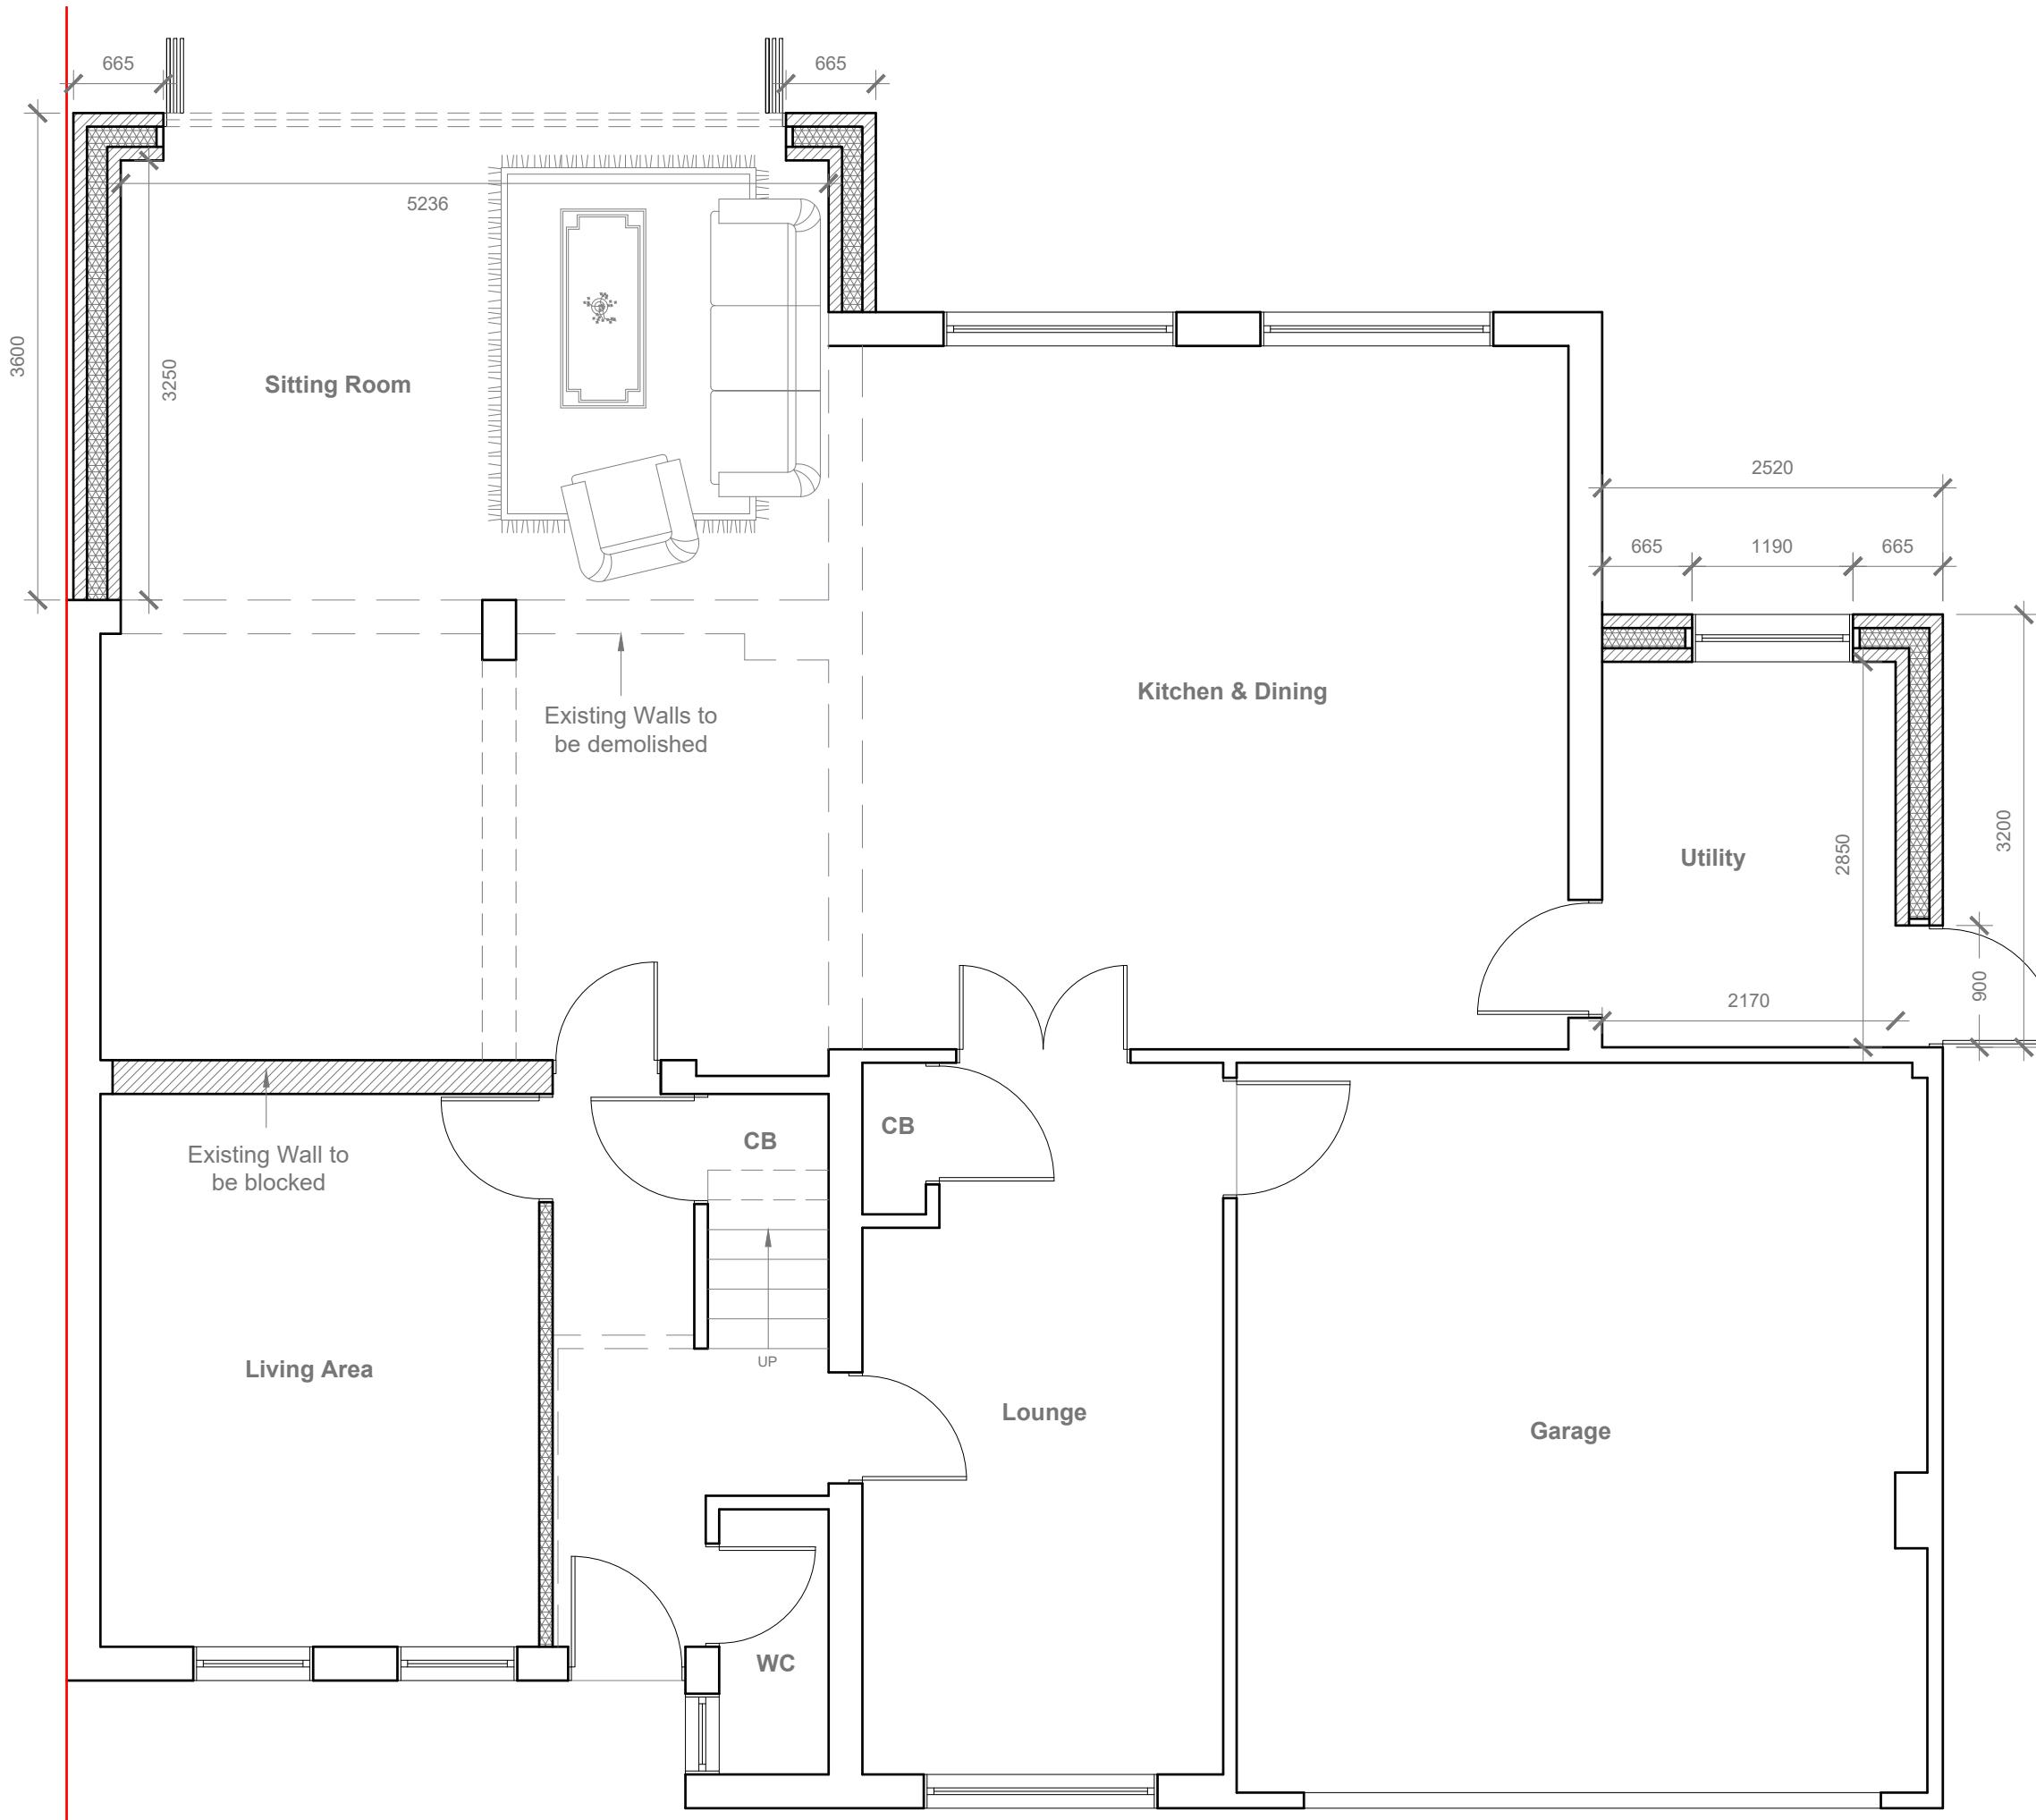

All work to comply with current building regulations and codes of practice

Do not scale from drawings all dimensions to be checked on site before the start of any work

Proposed External Finish Materials to Match Existing External Finish Materials

5 Meter


1:50

		<p>Project: 5 Allonby Drive, Ruislip, HA4 7YU</p>	
<p>Title: Proposed Ground Floor Plan</p>		<p>Scale: 1:50 @ A3</p>	<p>Date: 07 2024</p>
<p>Drawing No.:</p>	<p>3774/03/JG</p>	<p>Revision</p>	
<p>239 Western Road, Southall, Middx, UB2 5HS Tel: 020 8571 1369 info@multicreation.co.uk</p>			



**Proposed Front Elevation**

Scale 1:100

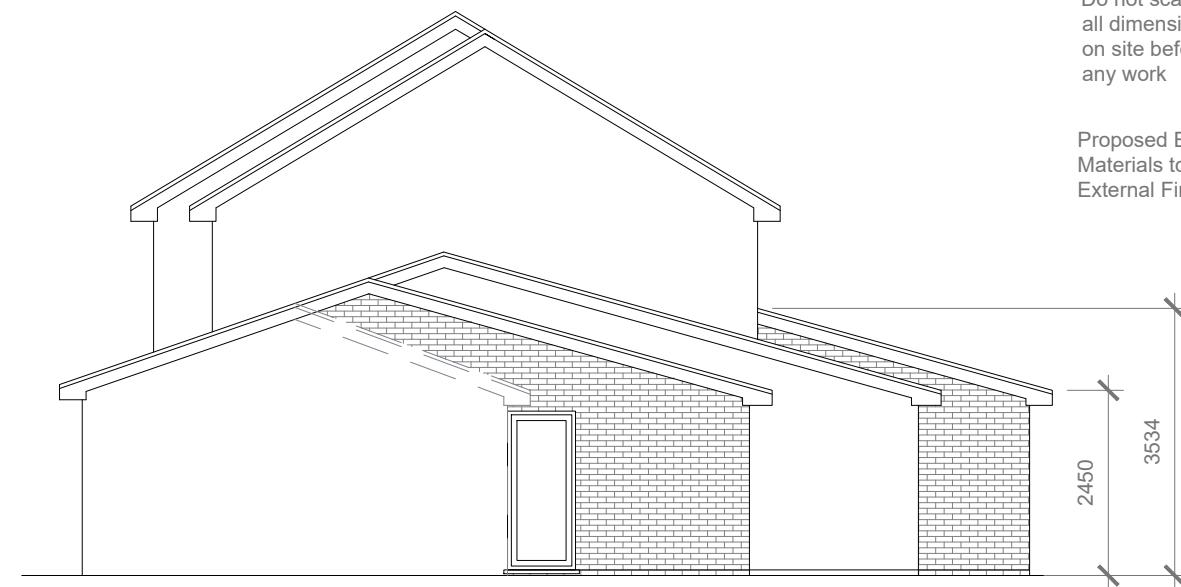


**Proposed Side Elevation**

Scale 1:100



**Proposed Rear Elevation**

Scale 1:100

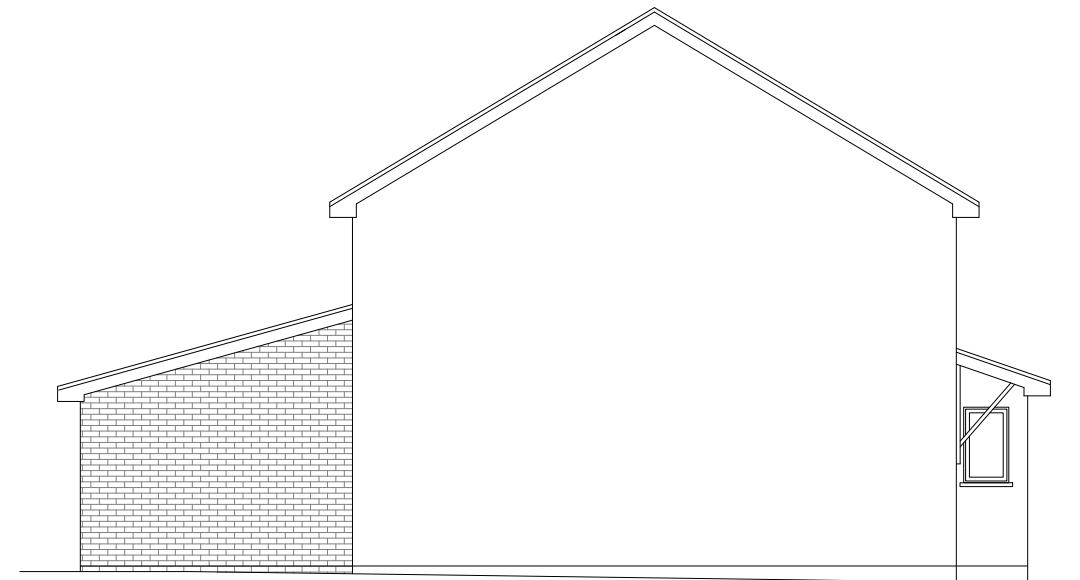

**Proposed Side Elevation**

Scale 1:100

1:100 0 1 2 5 10 Meter

	<p>Project: 5 Allonby Drive, Ruislip, HA4 7YU</p>	<p>Title: Proposed Elevations</p>	<p>Scale: 1:100 @ A3 Date: 07 2024 Drawing No.: 3774/04/JG Revision</p>
239 Western Road, Southall, Middx, UB2 5HS	Tel: 020 8571 1369	info@multicreation.co.uk	